

BUILT UP AREA CALCULATION FOR PARKING GROUND FLOOR SHRIRAM APARTMENT			
AREA NAME	LENGTH	WIDTH	Area(Sq.M)
BLOCK	10.73	7.91	80.07
BLOCK AREA TOTAL =			80.07 Sq.M
TOTAL Deduction =			0.00Sq.M
Net BuiltUp Area =			80.07 Sq.M

BUILT UP AREA CALCULATION			
FOR FIRST SECOND THIRD FOURTH FLOOR SHRIRAM APARTMENT			
AREA NAME	LENGTH	WIDTH	Area(Sq.M)
BLOCK	38.00	12.93	415.28
BLOCK AREA TOTAL			=415.28Sq.M
LitWell	-	-	2.16
Duct	-	-	21.45
Uard	-	-	11.05
TOTAL Deduction			=35.16Sq.M
Net BuiltUp Area			=380.12 Sq.M

LEGENDS:

- PLOT BOUNDARY SHOWN WHITE
- PROPOSED WORK SHOWN RED
- DRAINAGE LINE SHOWN YELLOW LIGHT
- WATER LINE SHOWN BLUE DOTTED
- EXPLORED BAL SHOWN BROWN
- TERRACE SHOWN DARK YELLOW
- OPEN BAL SHOWN BROWN
- EXISTING SHOWN BLUE MATCHED

Certificate of Area:
 Certified that the plot under reference was surveyed by me on
 2022-05-10 and the dimensions of sides etc. of plot stated on plan
 are measured on site and the area so worked out tallies with the
 area stated in document of Ownership/ T. P. Scheme Record/Land
 Records Department/ City Survey records.
 Signature _____
 (Name of Architect/ Licensed Engineer/ Supervisor)
 Owner's Declaration -
 I/We undersigned hereby certify that I/We would abide by plans
 approved by the Surveyor/ Collector. I/We would ensure the structure
 as per approved plans. Also I/We would ensure the work under
 supervision of proper technical person so as to ensure the quality
 and safety at the work site.

Postal Address : 435, SHRIRAM
BEKARI AMRAI ALI BHOR, AMRAI AL

DESCRIPTION OF PROJECT :
Type of Proposal : Mixed
BUILDING ON CTS. NO/SURVEY NO.-1349

SITE ADDRESS :
GAT NO. 134/31/11/1/2 PART, PLOT NO. 1
23

Name Of Engineer: Pramod Ramchand Talode	
ADDRESS OF OFFICE	
OFFICE :	




OWNER'S SIGN	TESTER'S SIGN
--------------	---------------

		Location: Forward Flight Court
	SCALE 1:100	Date: 04/06/22







JOB No. CAPSC-22-38537	
SUBMISSION DRAWING	

SCHEDULE OF OPENING:				
BLD NAME	NAME	LENGTH	HEIGHT	NOS
SHIRAM APARTMENT	W	1.80	1.20	4
SHIRAM APARTMENT	W	1.60	1.50	6
SHIRAM APARTMENT	V	0.80	0.90	12
SHIRAM APARTMENT	W	1.20	1.20	4
SHIRAM APARTMENT	WT	1.60	0.90	5


Building Name	USE	REQ. RATIO		NO OF Total/Vehs	PRP. RATIO	
		Car	Motorcycle		Car	Motorcycle
SHRIRAM APARTMENT	Residential	1	5	10	6.00	40.00
SHRIRAM APARTMENT	Commercial	2	6	73 D1	1.48	4.58
	Total	-	-	-	8.48	44.58
Visitors parking(5%)	-	-	-	-	0.43	2.03
Total	-	-	-	-	8.89	46.58

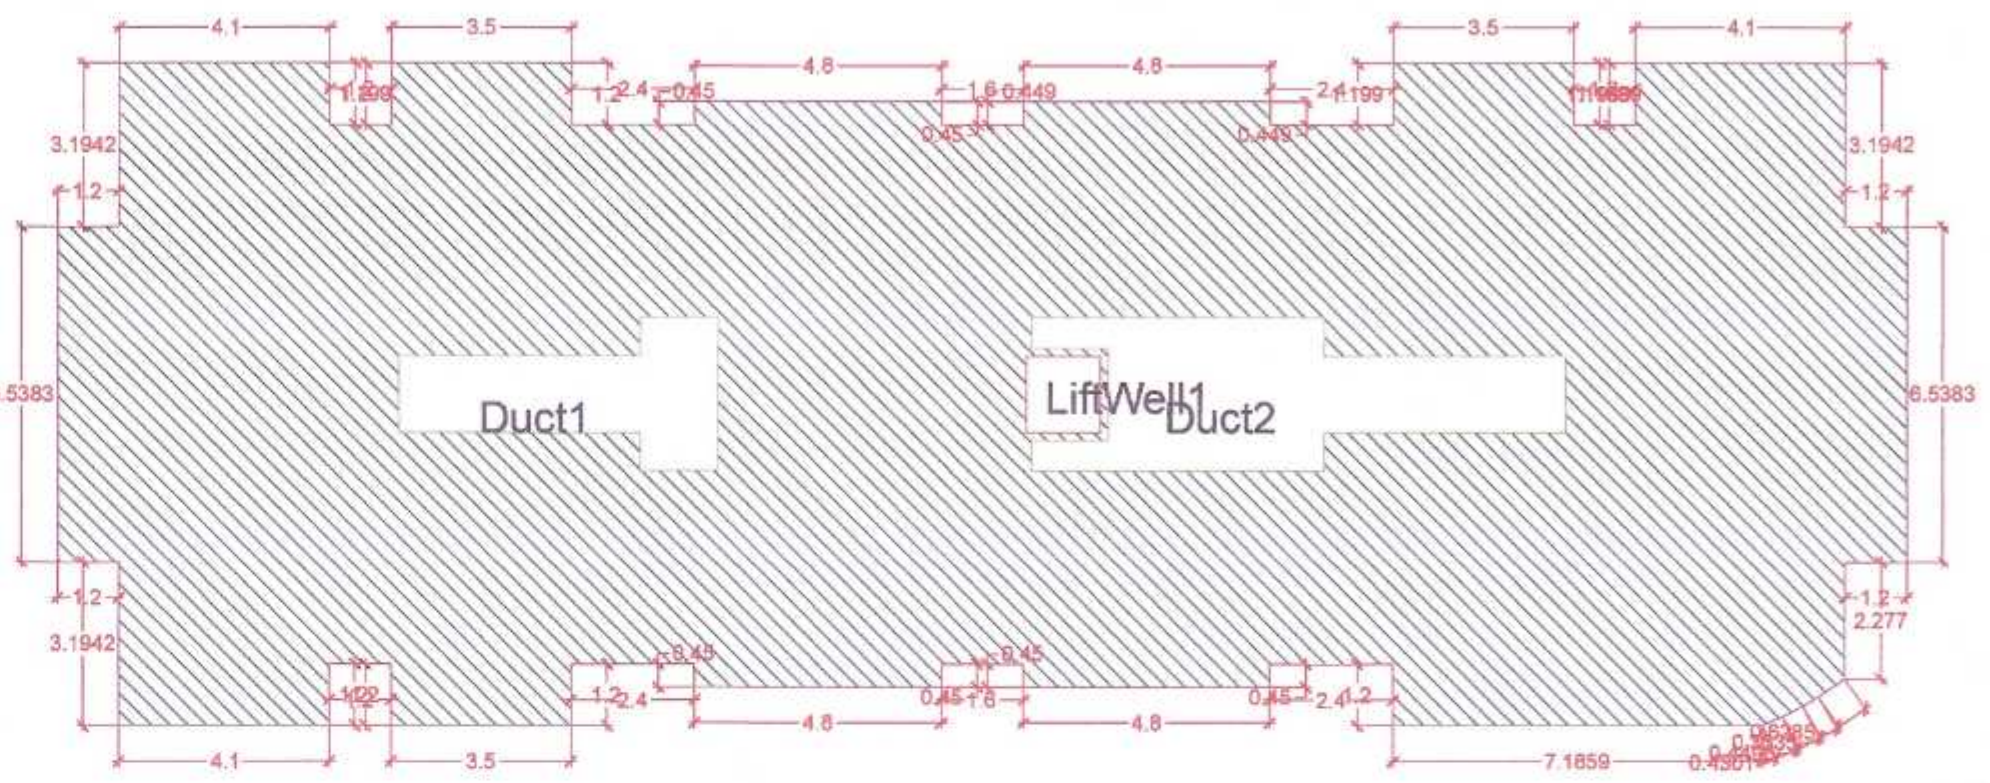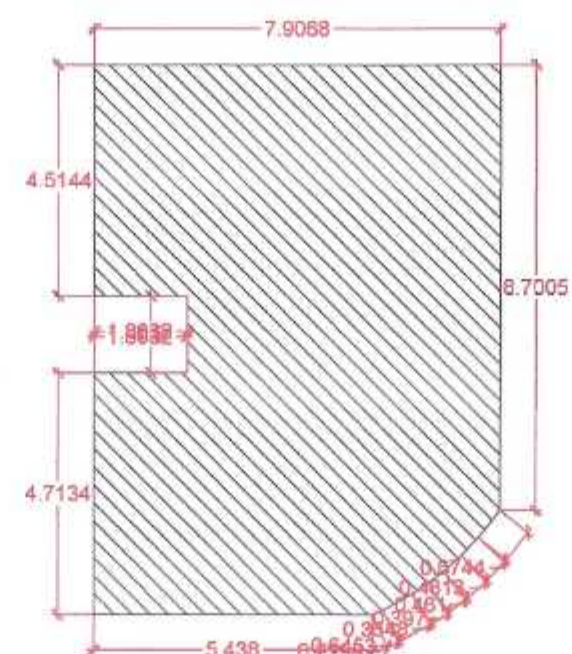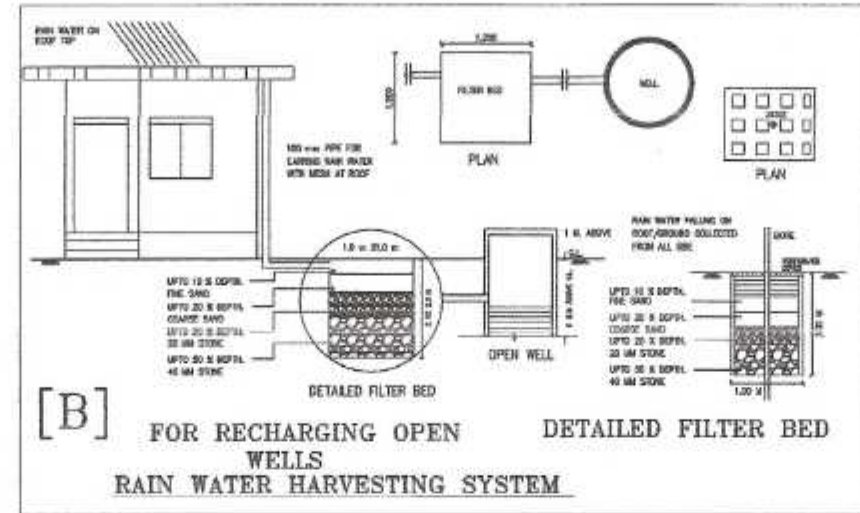

BUILT-UP AREA CALCULATION FIRST SECOND THIRD FOURTH FLOOR SHRIRAM APARTMENT

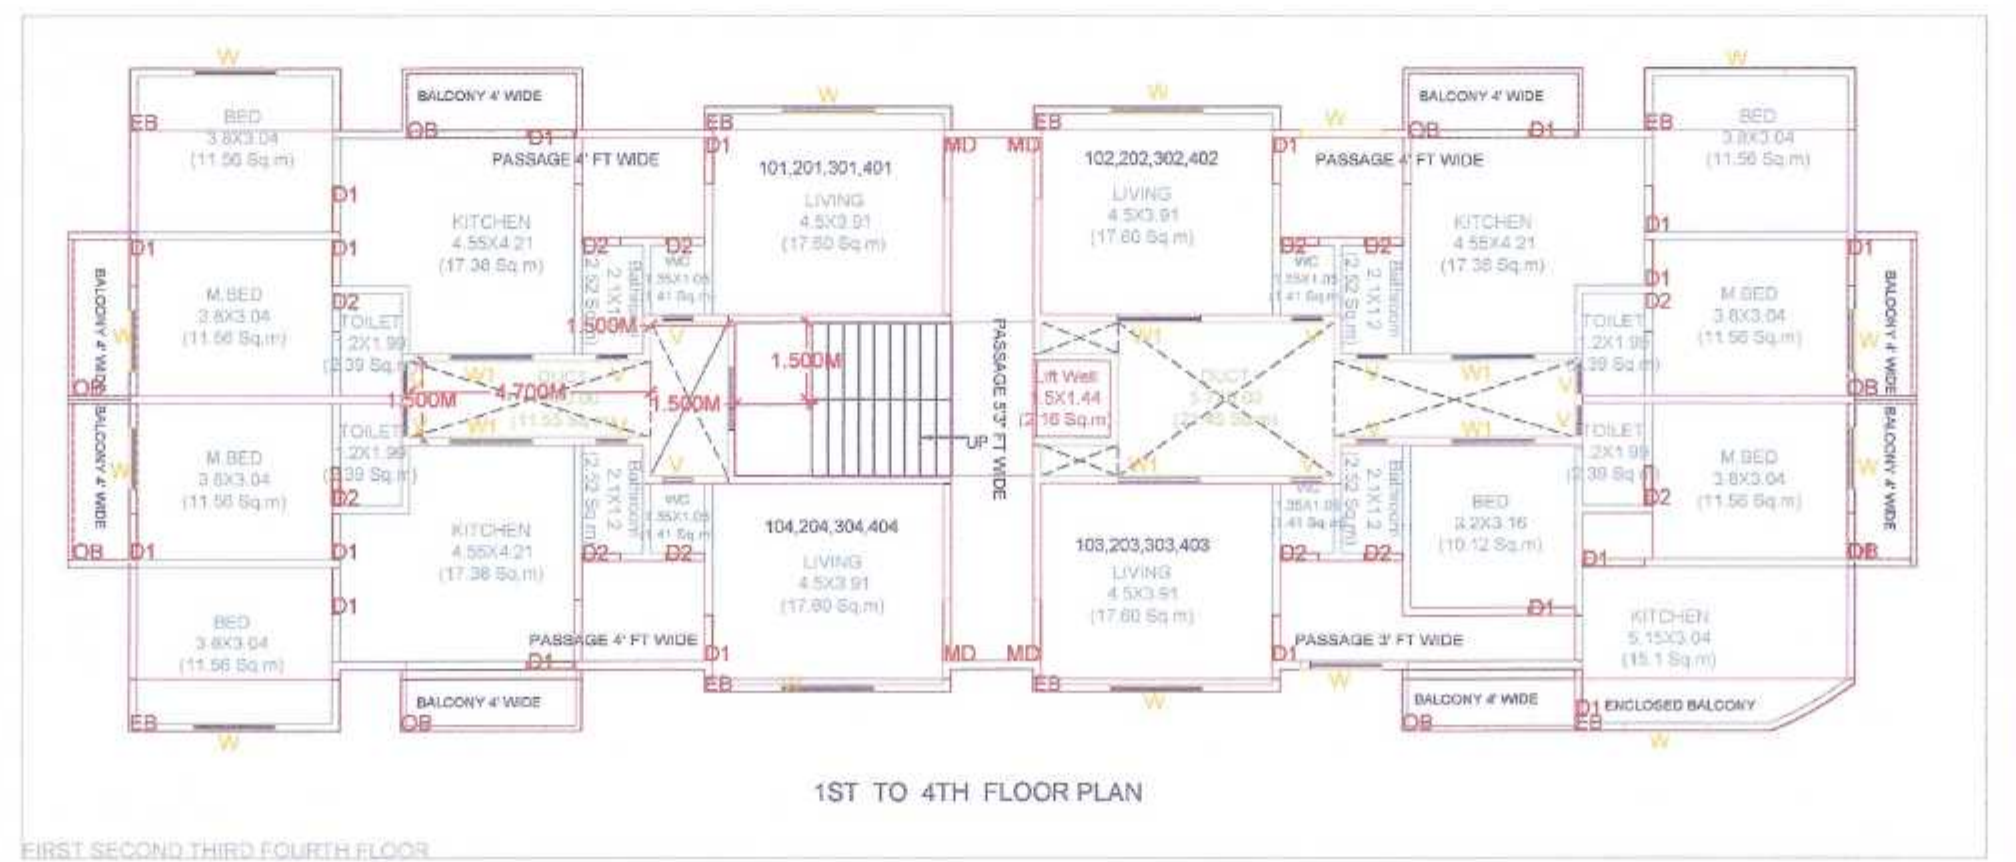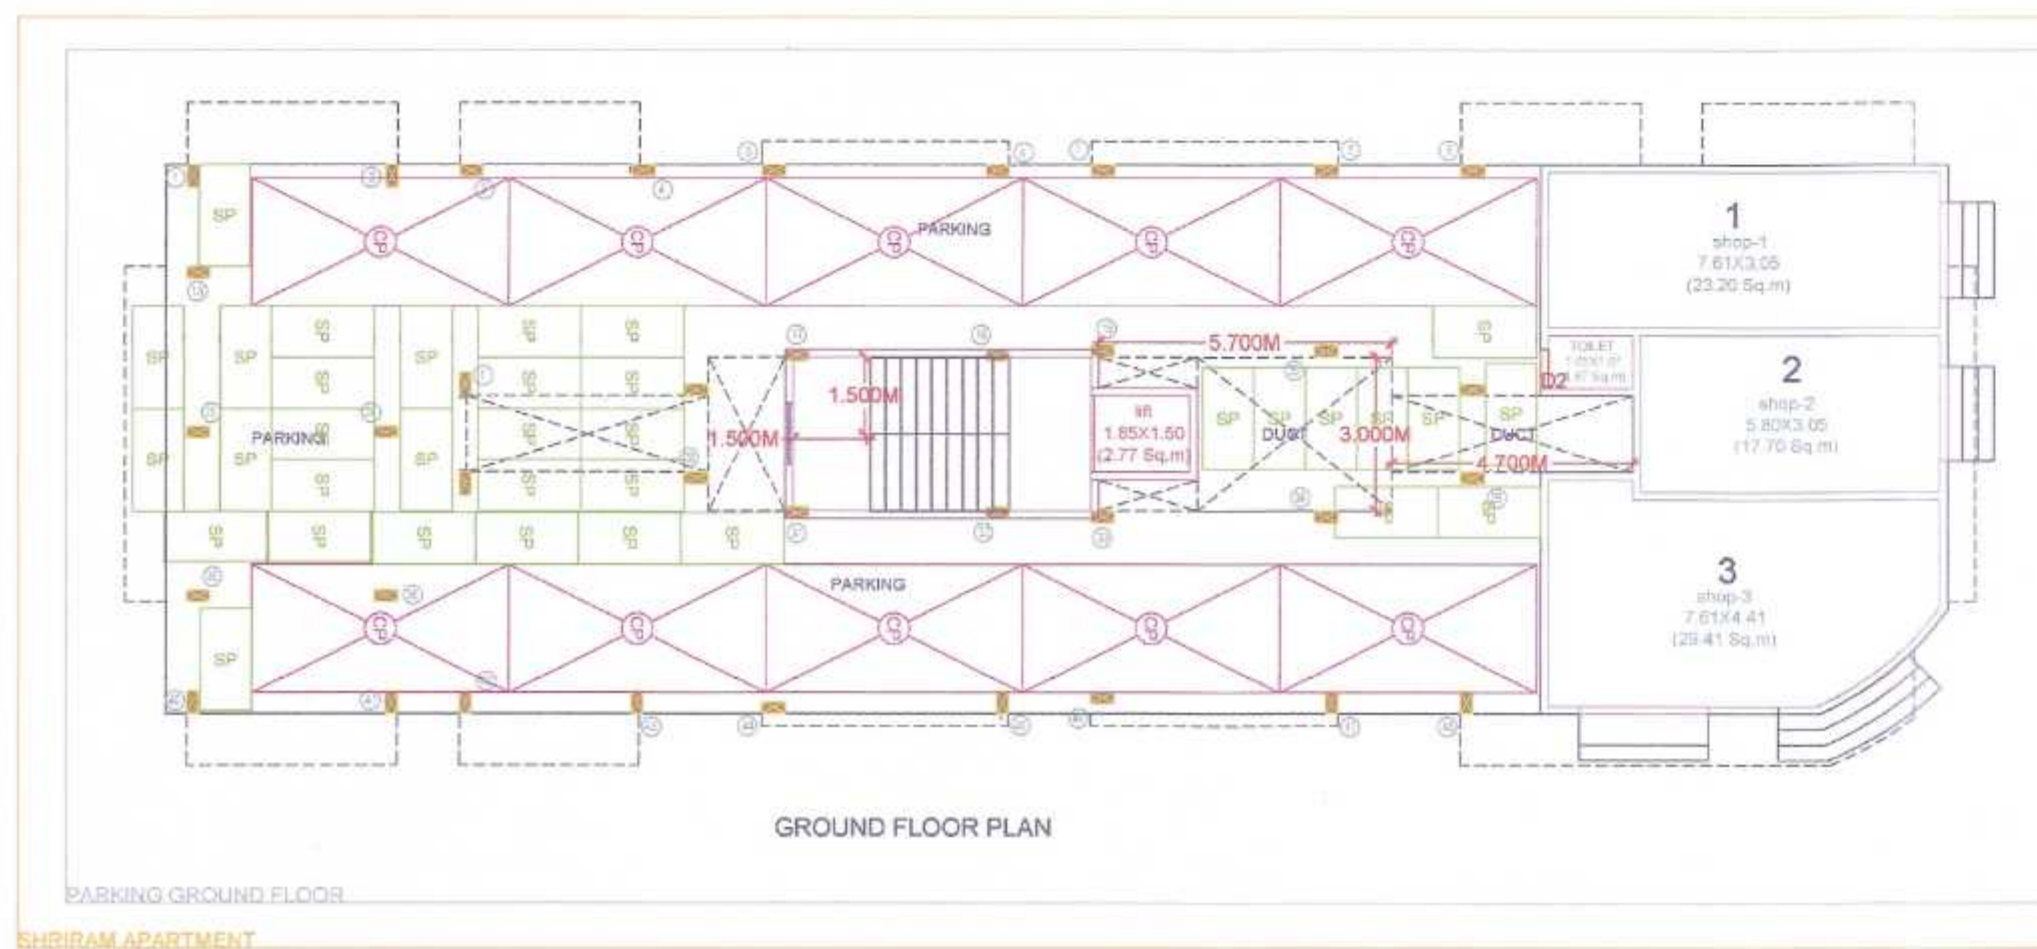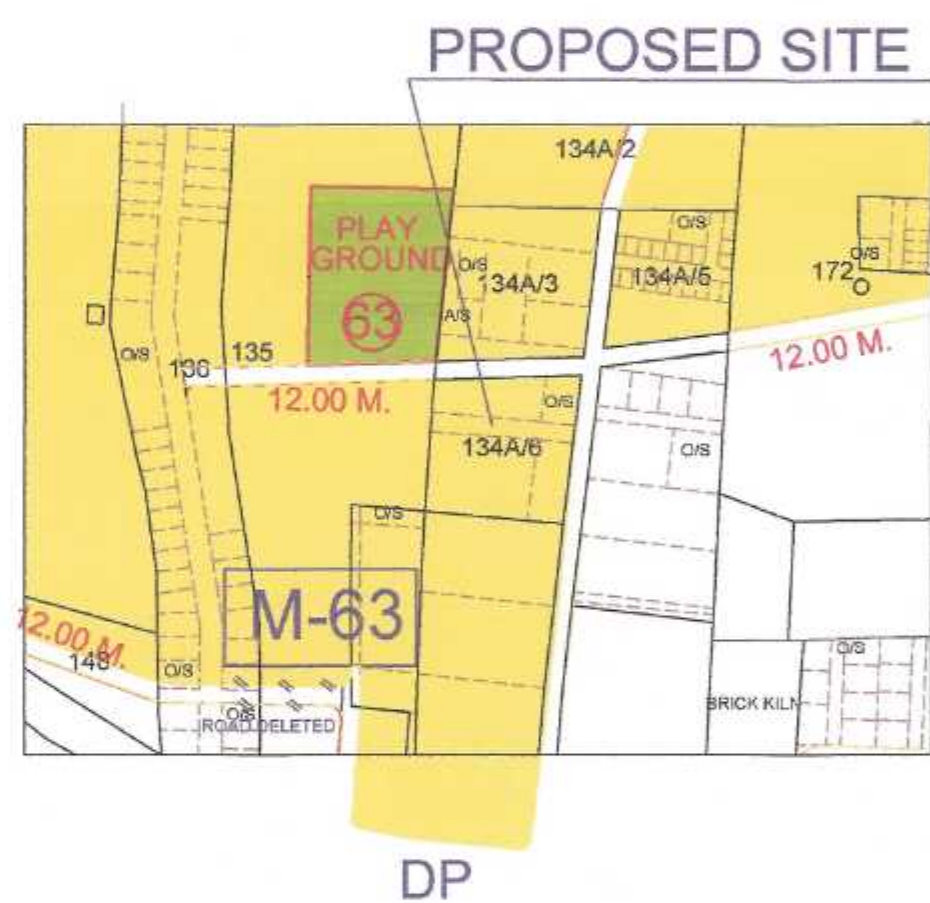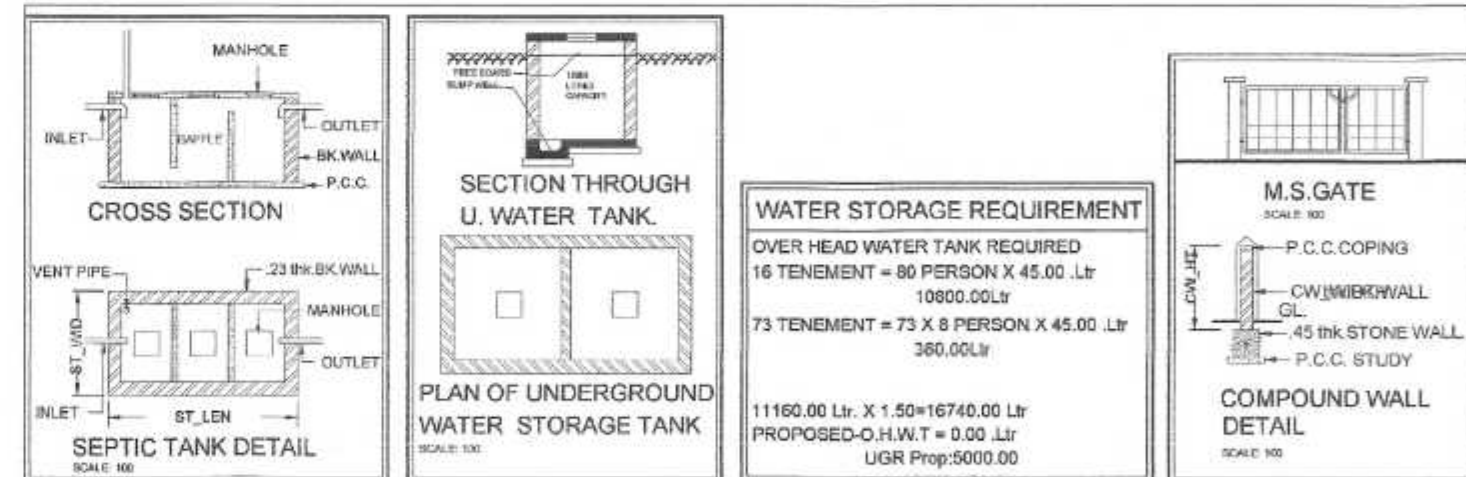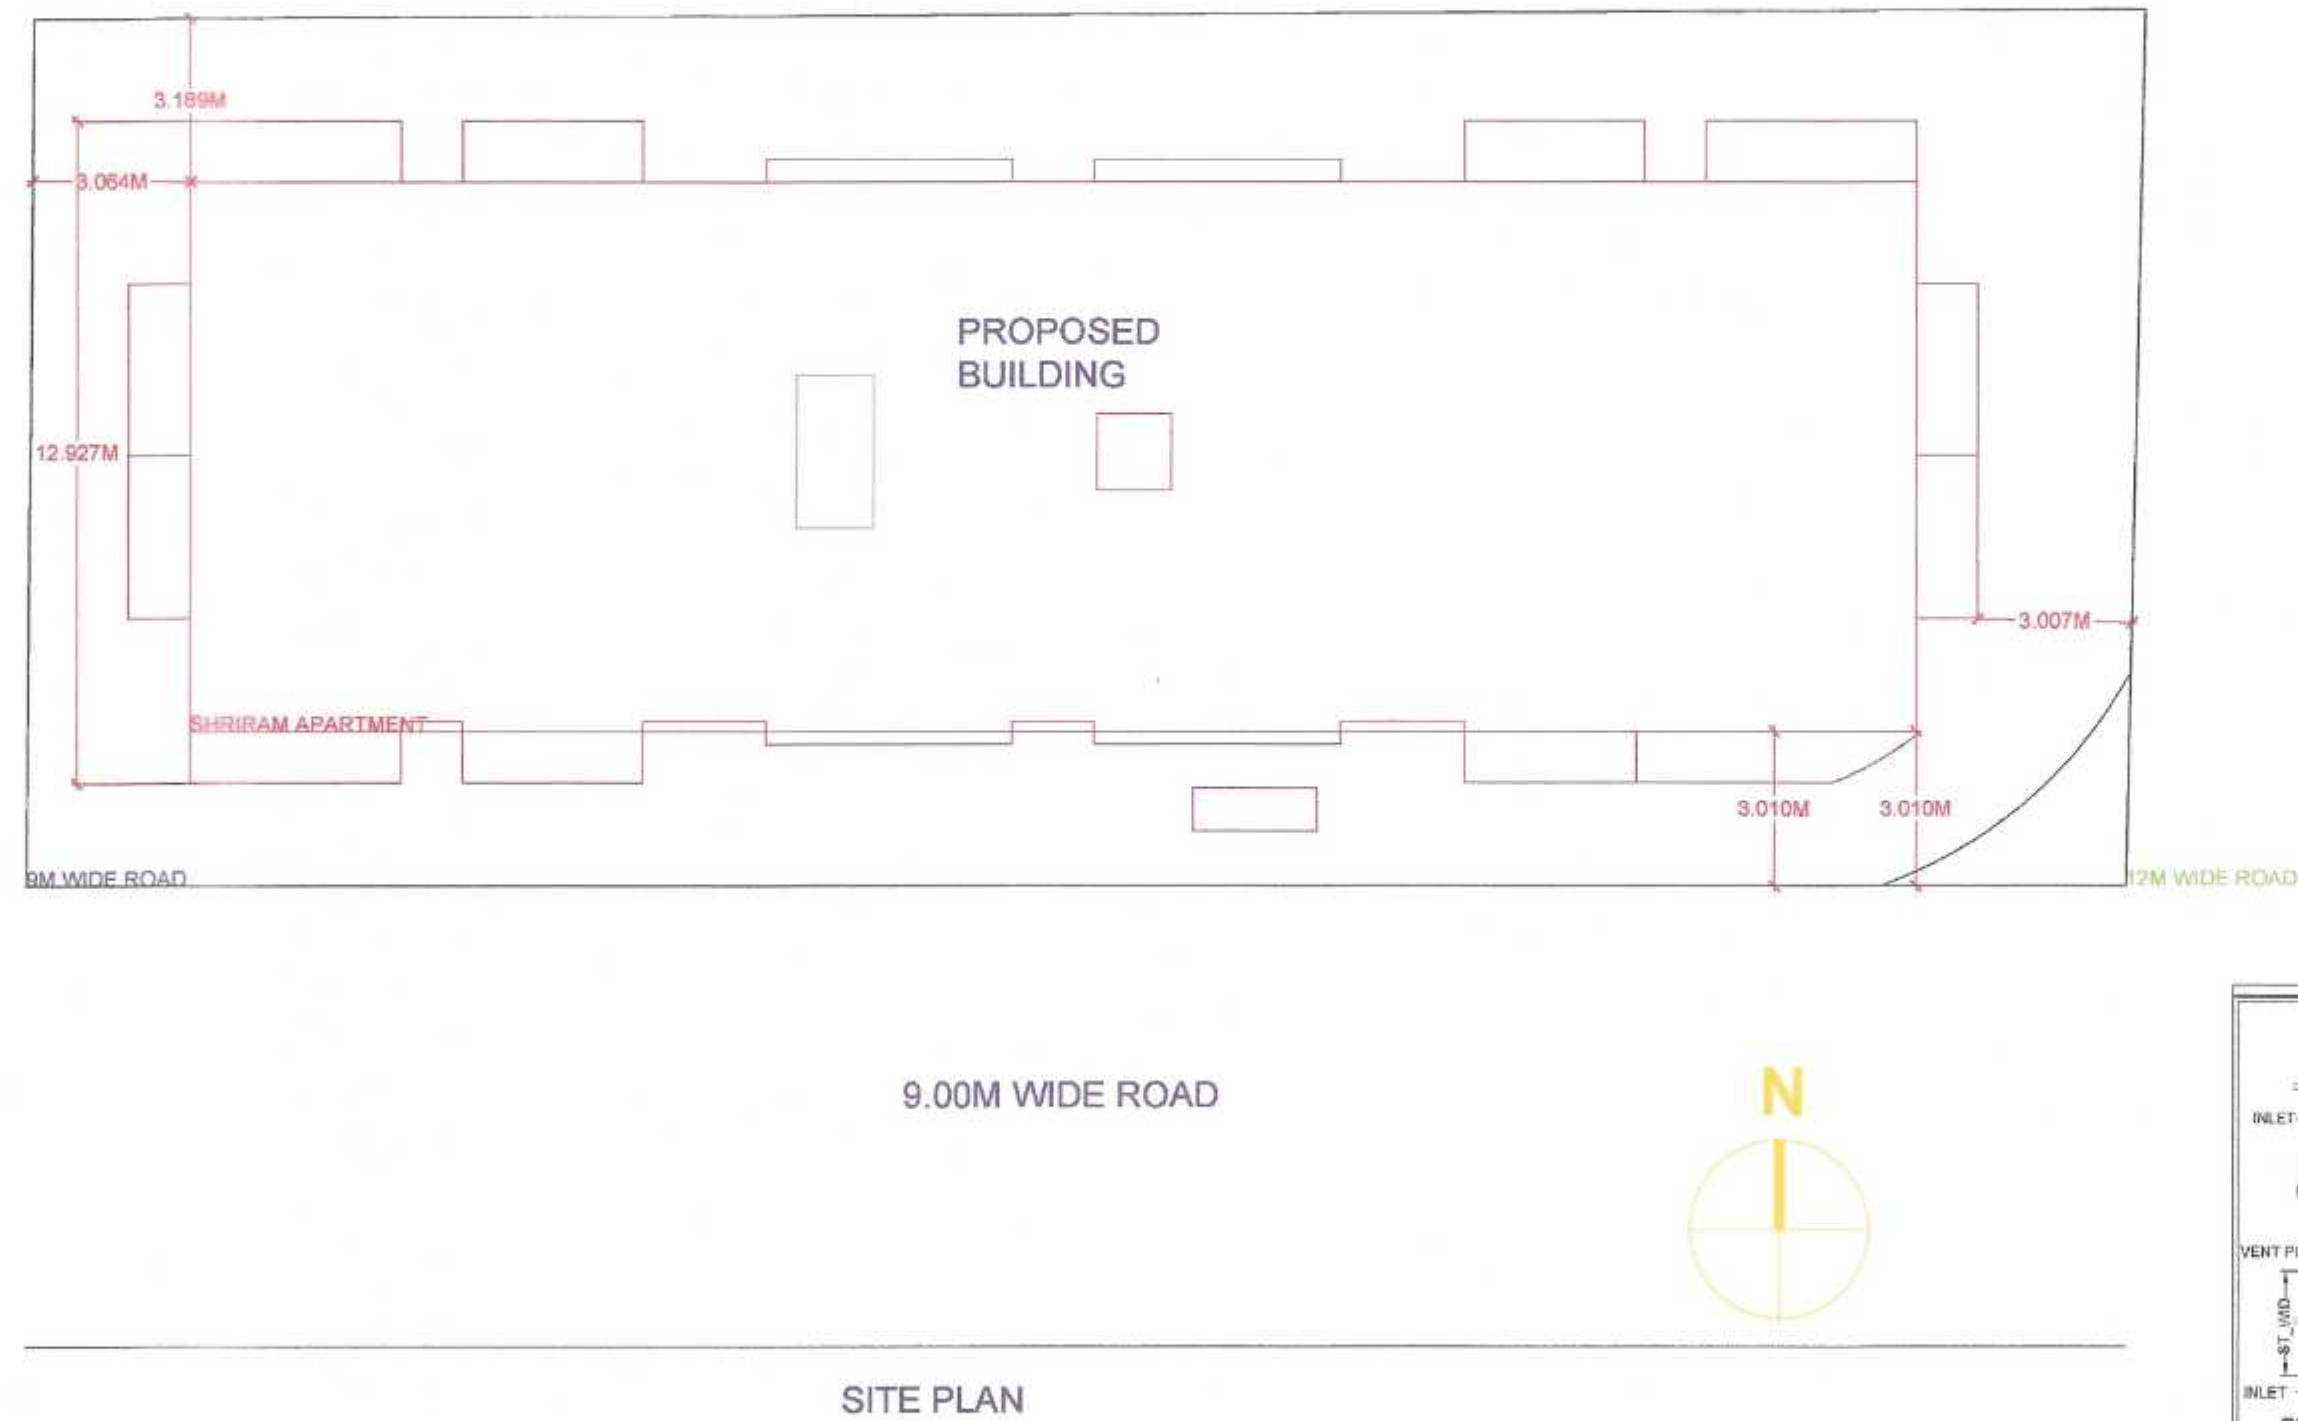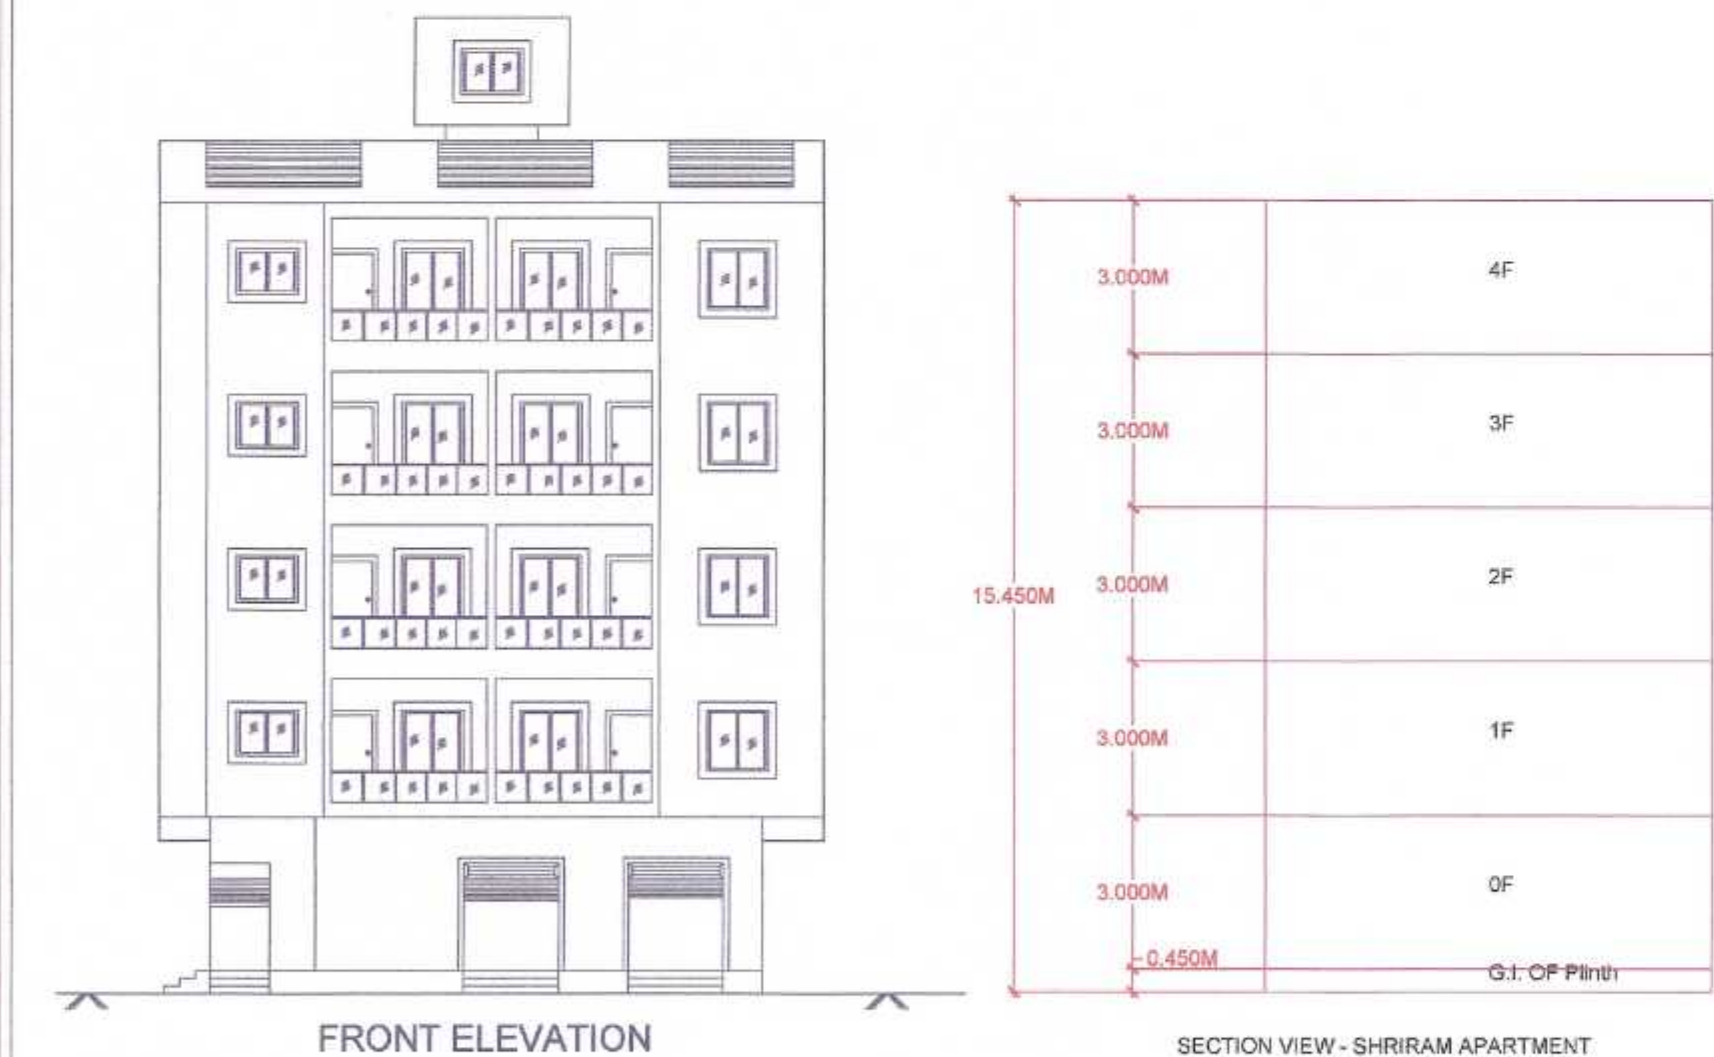

BUILT UP AREA CALCULATION FOR PARKING GROUND FLOOR SHRIRAM APARTMENT			
AREA NAME	LENGTH	WIDTH	Area(Sq.M)
BLOCK	8.01	3.30	23.68
BLOCK AREA TOTAL =			23.56Sq M
TOTAL Deduction =			0.00Sq M
Net BuiltUp Area =			23.56 Sq M

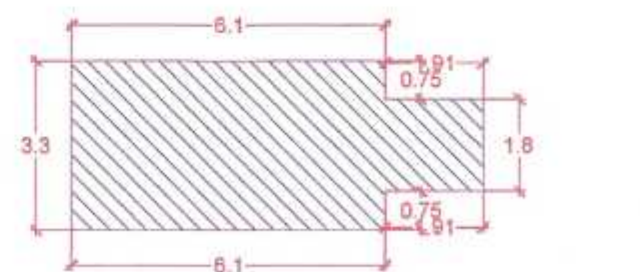

BUILT-UP AREA CALCULATION PARKING GROUND FLOOR SHRIRAM APARTMENT

SCHEDULE OF OPENING				
BLD NAME	NAME	LENGTH	HEIGHT	NOS.
SHIRAM APARTMENT	D1	1.20	2.10	1
SHIRAM APARTMENT	MD	1.20	2.10	4
SHIRAM APARTMENT	D1	0.90	2.10	15
SHIRAM APARTMENT	D2	0.75	2.10	9