
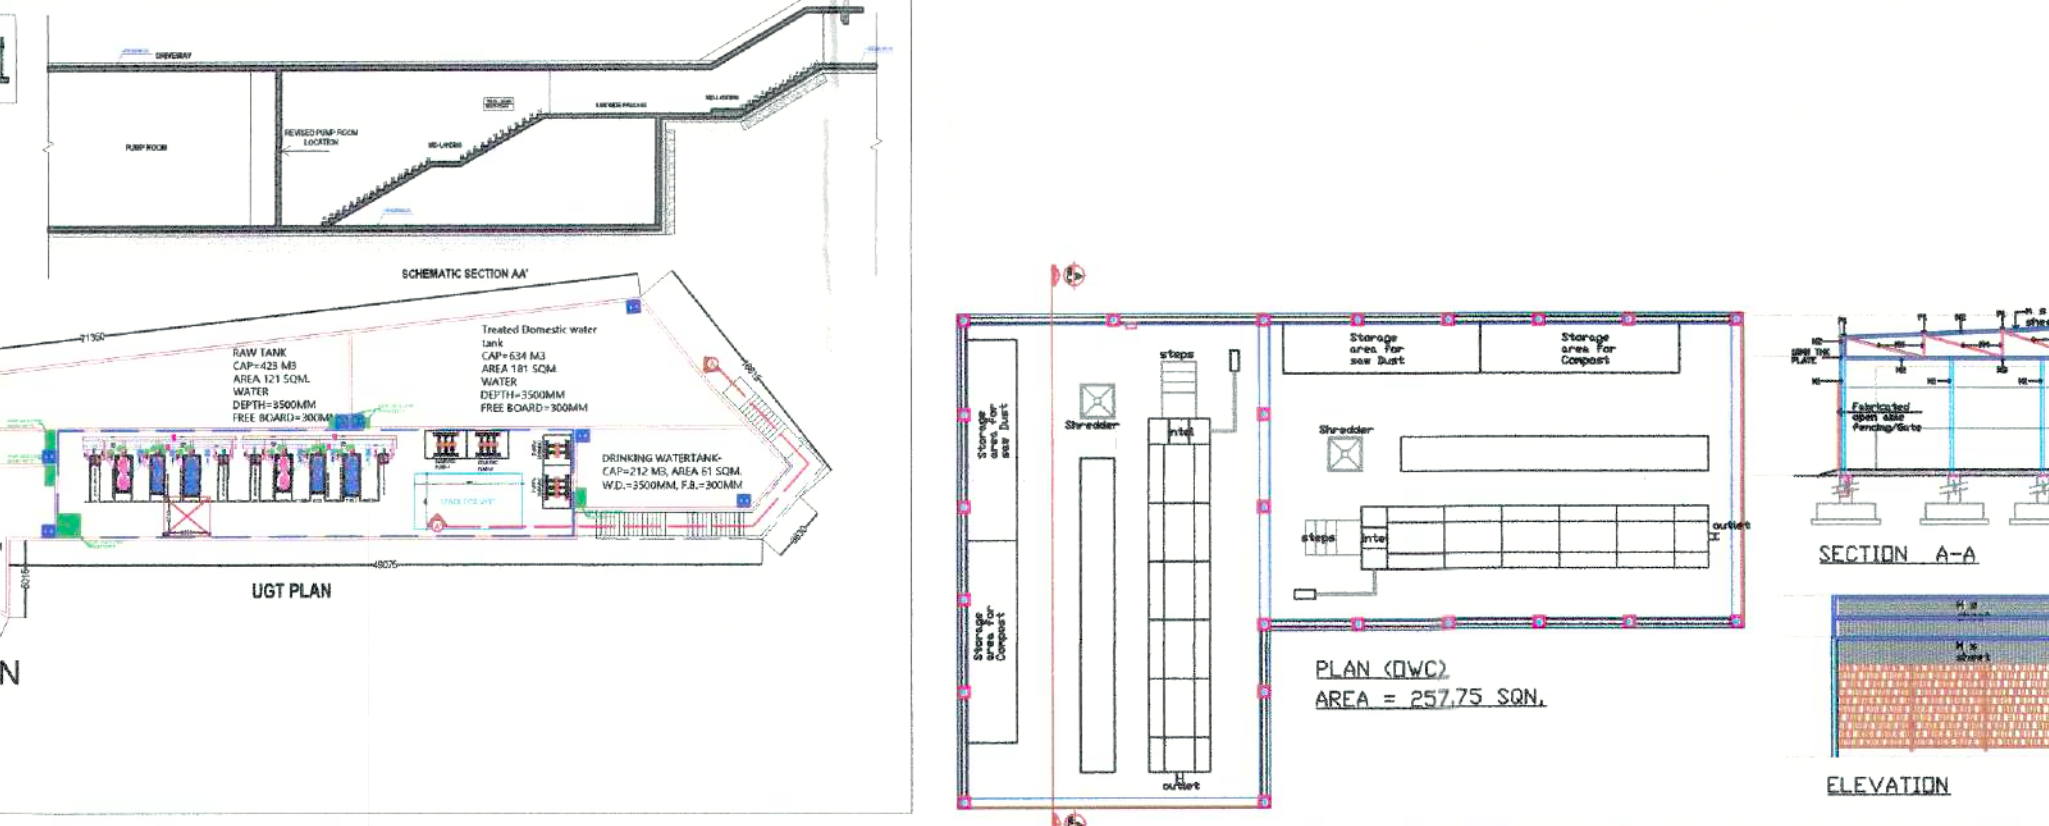
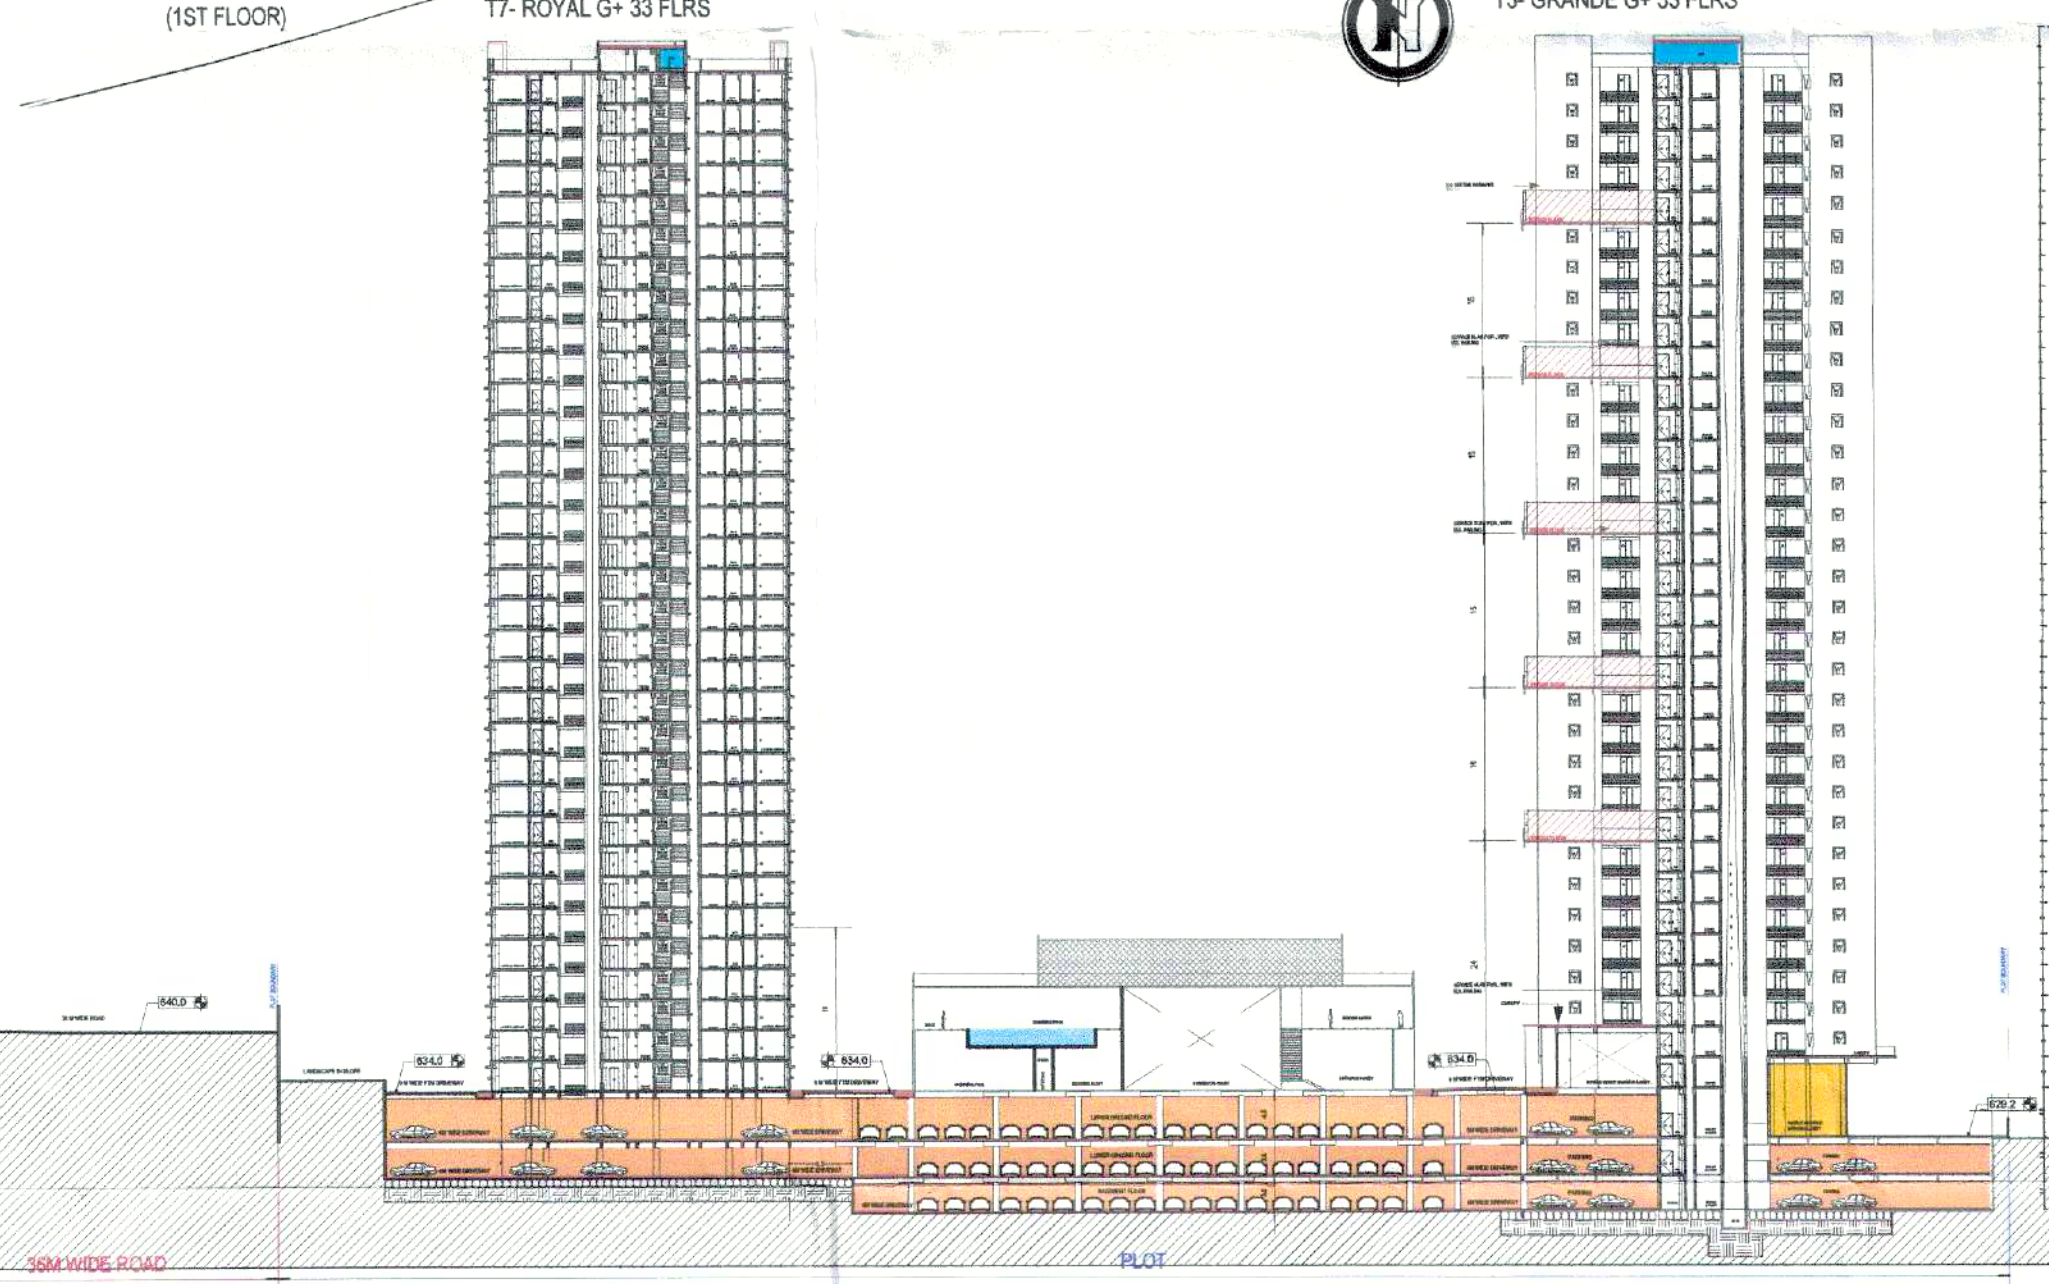
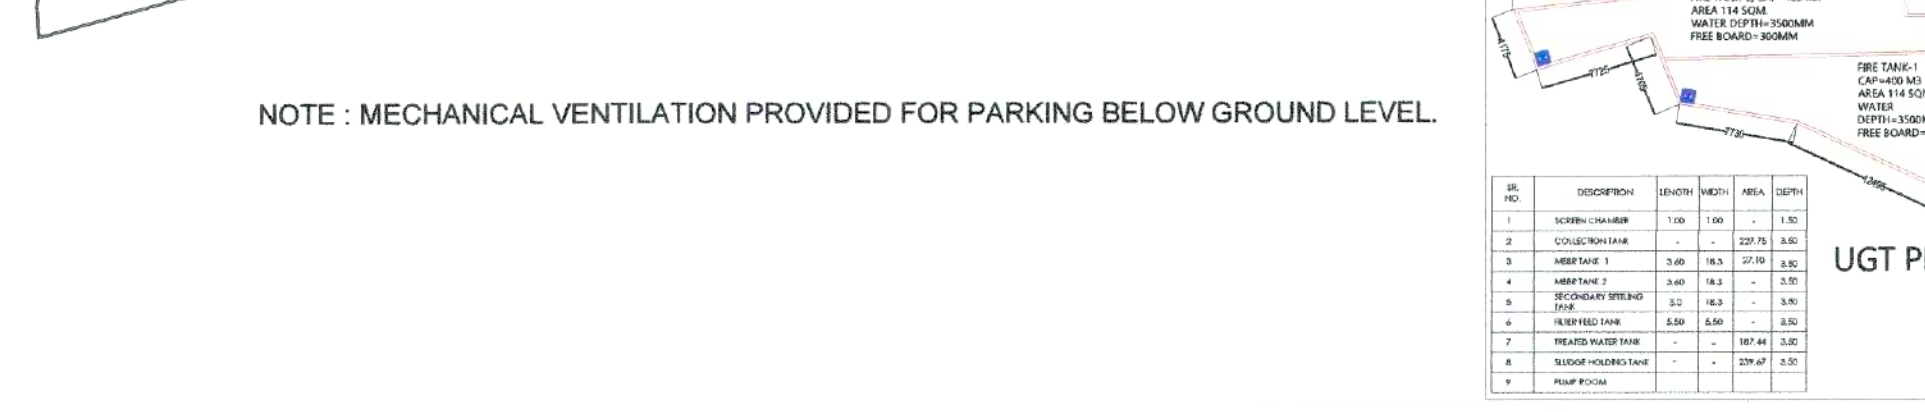
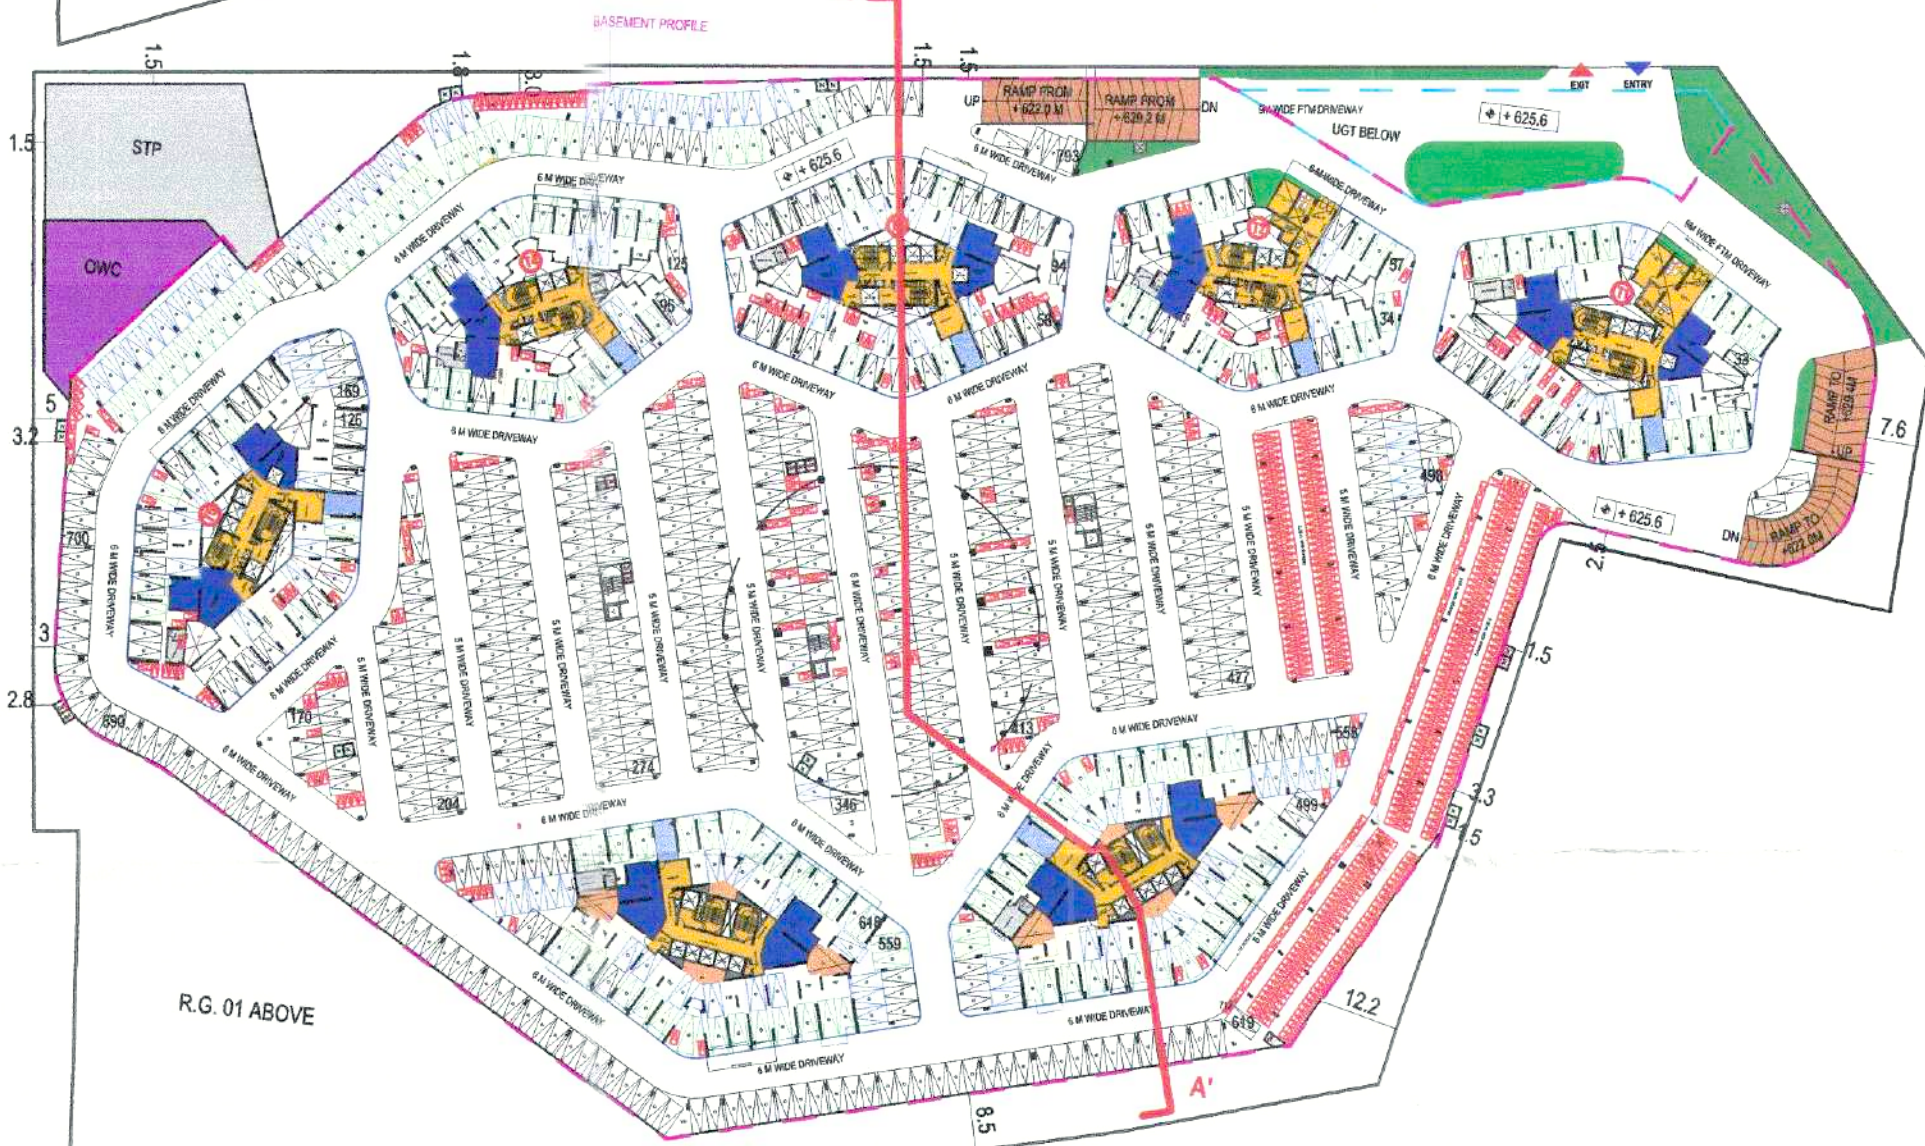


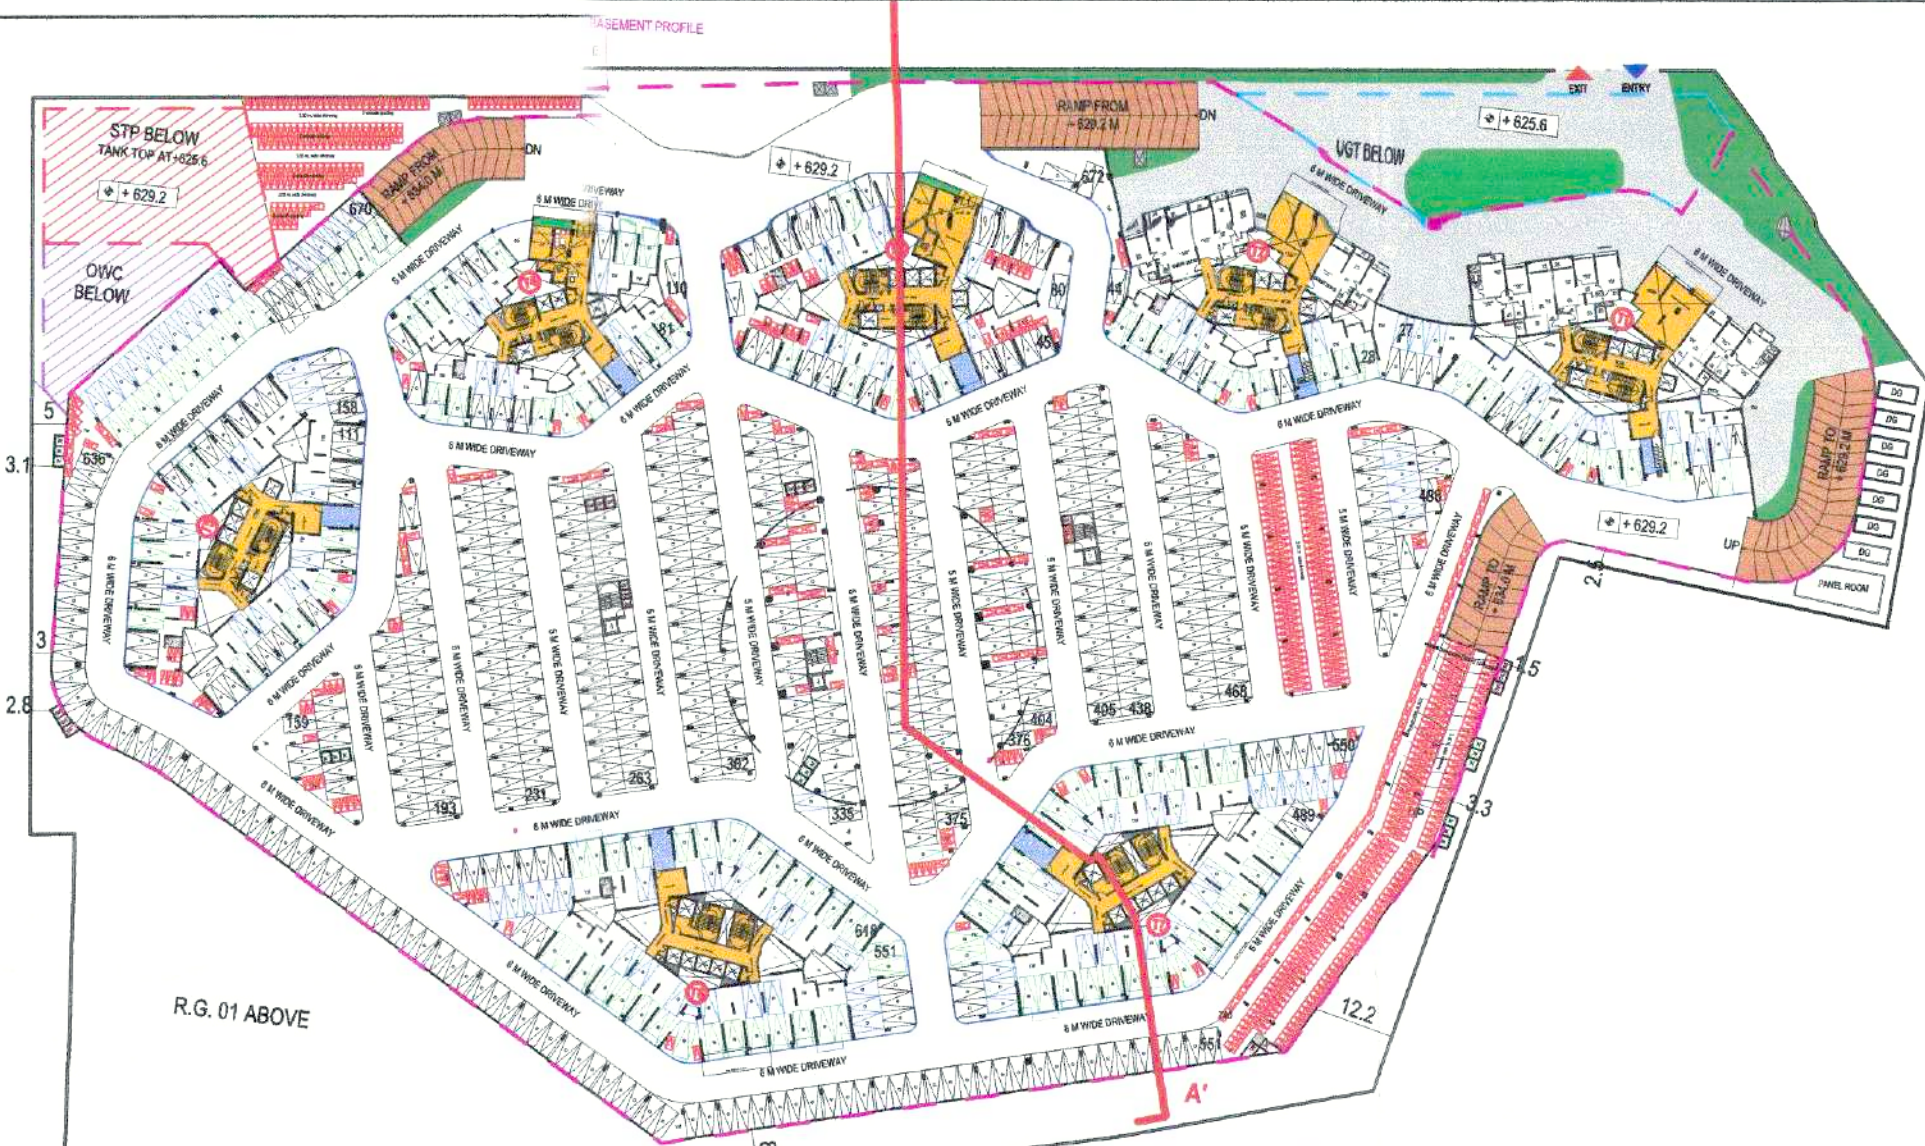

ONE DAY WATER REQUIREMENT				
1	Daily Domestic Water Demand	lts/day/person	4999973	liters
2	Daily Drinking Water Demand	lts/day/person	1399995	liters
3	Daily Washing Water Demand	lts/day/person	419985	liters
4	Landscaping Water Demand	lts/day/sq.m	40000	liters
Total One Day Water Demand in Liters (Domestic+Drinking+Washing)			12599955	liters
STP Capacity in Cum/day			1334	M3/day
WBS. CAPACITY		ACTUAL	PROVIDED (liters)	REQ.
a	Domestic - 1.5 day storage	1349993	1600000	1000
	Treated Domestic water tank - 40%	429978	430000	430
	Raw Domestic water tank - 40%	419985	420000	420
b	Drinking Tank - With 1.5 day storage	209993	210000	210
c	Flushing Tank - 100% capacity & 1 day storage	419985	420000	420
d	For Landscaping	40000	40000	40
e	For Fire fighting	To be Verified by CPO NOC	80000	800

2411-GIOTT-SD-PARKING STATEMENT- T1 TO T5-33 FLRS & T6 T7-33 FLRS																					
SR.NO.	BLDG.	FLAT CONFIG.	NO. OF FLATS PER FLOOR	AREA (sq.m.)	AREA (sq.m.)	NO. OF FLOORS	NO. OF BUILDINGS	NO. OF TENANTS	NO. OF CARS REQD./UNIT	NO. OF SCOOTERS REQD./UNIT	STATUTORY REQUIREMENTS										
											TOTAL NO. OF CARS REQD.	TOTAL NO. OF SCOOTERS REQD.									
1	TOWER 1	2BHK ROYAL V	2	858	80	33	1	66	1	1	66	66									
2		2BHK ROYAL V	2	1215	113								67	1	67	67					
3		2BHK ROYAL V	2	1216	113												66	1	66	66	
4		2BHK ROYAL V	2	1238	115																68
5	TOWER 2	2BHK DUPLEX	4	869	84	33	1	65	1	65	65										
6		2BHK DUPLEX	4	1219	113							66	1	66	66						
7		2BHK GRANDE	2	754	70											66	1	2	66	132	
8		2BHK GRANDE V	2	792	74																65
9	2BHK GRANDE	2	1012	94	66	1	1	66	66												
10	2BHK GRANDE V	2	1040	97						66	1	1	66	66							
11	TOWER 3	2BHK DUPLEX	4	1219											113	33	1	67	1	67	
12		2BHK DUPLEX	4	1219											113						65
13		2BHK GRANDE	2	754	70	59	1	2	59						188						
14		2BHK GRANDE V	1	792	74					31	1	2	31	82							
15	2BHK GRANDE	1	1011	94	59											1	1	59	59		
16	2BHK GRANDE V	1	1040	97																33	1
17	2BHK ROYAL V	2	865	80		65	1	1	64						64						
18	2BHK ROYAL V	2	824	81						66	1	1	66	66							
19	2BHK ROYAL V	2	1219	113	66											1	1	66	66		
20	2BHK ROYAL V	2	1219	114																65	1
21	2BHK ROYAL	1	805	80		97	1	1	97						97						
22	2BHK ROYAL V	1	819	80						33	1	1	33	33							
23	2BHK ROYAL V	1	824	81	33											1	1	33	33		
24	2BHK ROYAL V	1	1219	113																99	1
25	2BHK ROYAL V	1	1229	114		33	1	1	33						33						
26	TOTAL FLATS												1574								
27	TOTAL NO. CARS/ SCOOTERS REQD															1374	1835				
28	ADDITIONAL % VISITOR PARKING															79					
29	ADDITIONAL PREMIUM CAR PARKS AS PER CLIENT REQUIREMENTS																				
30	TOTAL										1653	0									
31	COMPOSITE CAR PARKING (1 CAR SLOT = 6 SCOOTERS)																				
32	TOTAL CAR PARKS REQUIRED (Q)										1053										
33	TOTAL CAR PARKS PROVIDED (P)										2179										

PARKING PREVISION		
AREA	NO. OF CARS	NO. OF SCOOTERS
UPPER GROUND FLOOR	672	740
LOWER GROUND FLOOR	793	717
BASMENT	74	486
TOTAL	1539	1943

No. Of Tenants	
Above 80 sqm but less than 150 sqm.	1513
Above 40 sqm but less than 80 sqm.	261
Total	1674