



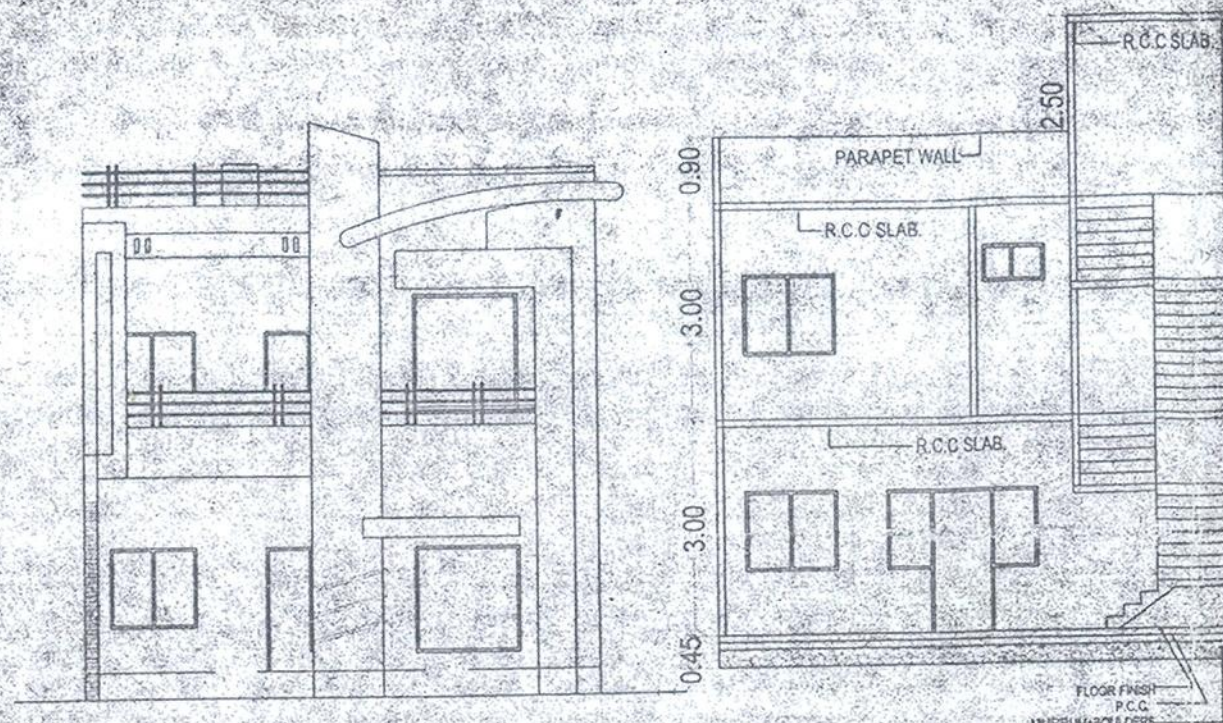


FRONT ELEVATION

SECTION AT "AA"

KEY PLAN

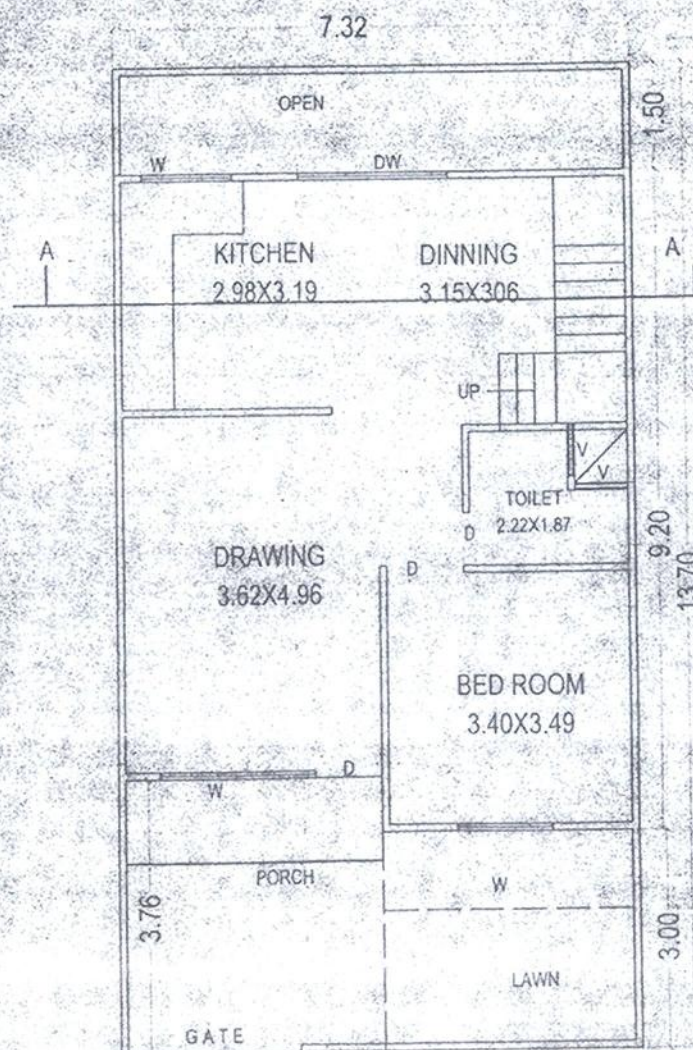

GROUND FLOOR PLAN

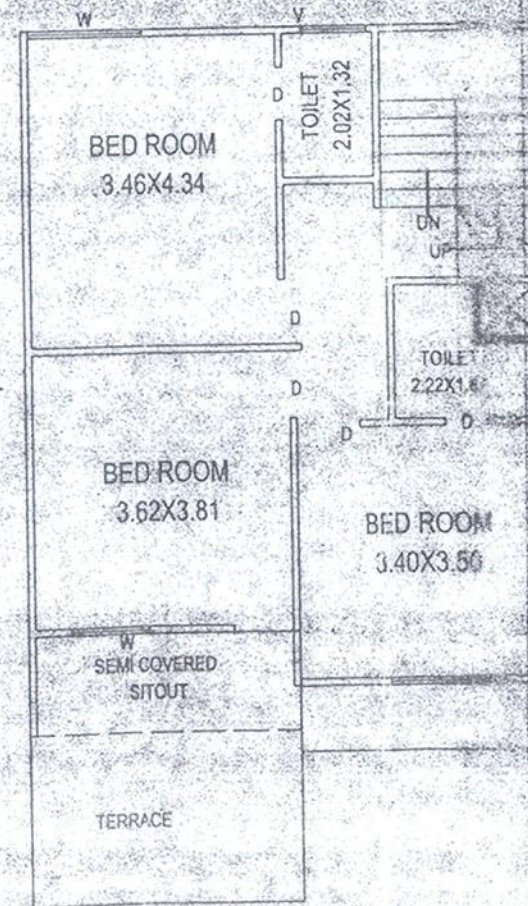

FIRST FLOOR PLAN

रामेश्वर
सरपंच
ग्राम पंचायत छान
ब्लाक ५, नंदा, भोपाल

LOCATION PLAN

PLAN FOR PROPOSED CONSTRUCTION
ON PLOT No. -59 TO 68,
KH. NO. - 71,76/1 AT VILLAGE CHAN,
BHOJPAL BUILDERS &
DEVELOPERS PRIVATE LIMITED,
TEHSIL HUZUR, BHOPAL.

TOTAL No. OF PLOTS = 10
BELONGING TO,

SHRI AMBICA PRASAD
SHRI BADRI PRASAD &
SHRI BHAGIRATH ALL
S/O: SHRI PREM NARAYAN PATIDAR

STATEMENT OF AREA

PLOT SIZE = 7.32 X 13.70 SQM.
PLOT AREA = 100.28 SQM
F.A.R. = 1:1.25 = 125.35 SQM.

BUILT UP AREA ON

GROUND FLOOR AREA = 63.90 SQM.
FIRST FLOOR AREA = 55.80 SQM.
TOTAL BUILTUP AREA = 119.70 SQM.

SCHEDULE OF OPENINGS


D	DOOR	1.00 X 2.10 M
D1	"	0.90 X 2.10 M
D2	"	0.85 X 2.10 M
D3	"	0.75 X 2.10 M
W	WINDOW	1.50 X 1.50 M
W1	"	1.00 X 1.00 M
W2	"	0.75 X 1.80 M
V	VENT	0.75 X 0.45 M

SCALE


PLAN, ELE., SEC. = 1:100
KEY PLAN = 1:200
LOCATION PLAN = N.T.S

OWNER


ARCHITECT

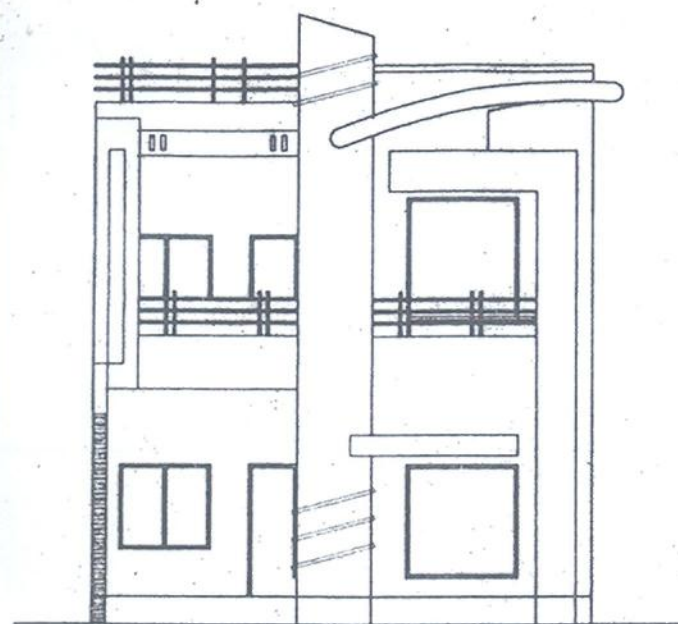


FRONT ELEVATION

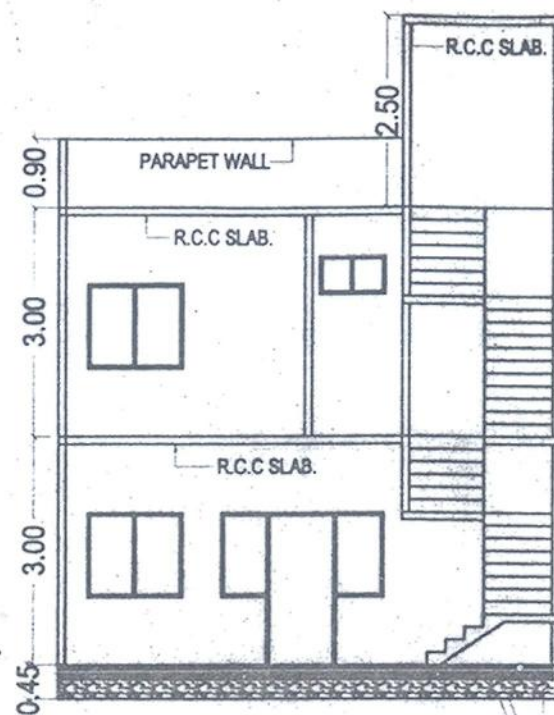


SECTION AT "AA"

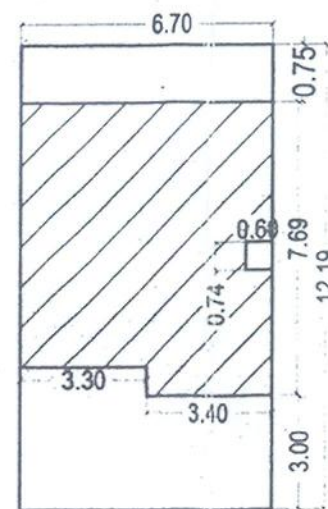


KEY PLAN

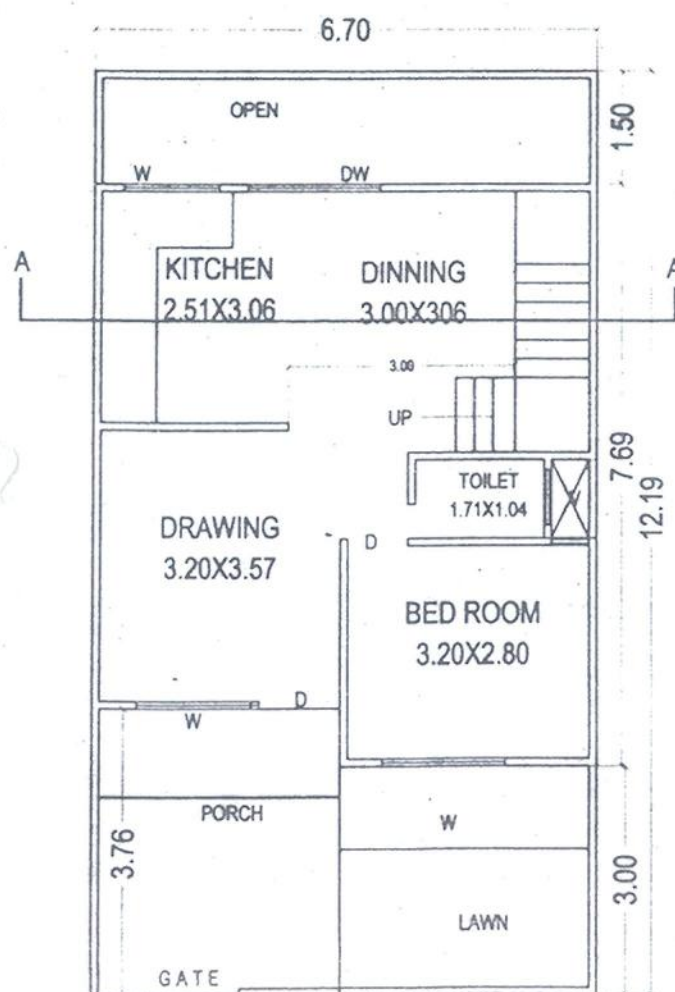

GROUND FLOOR PLAN

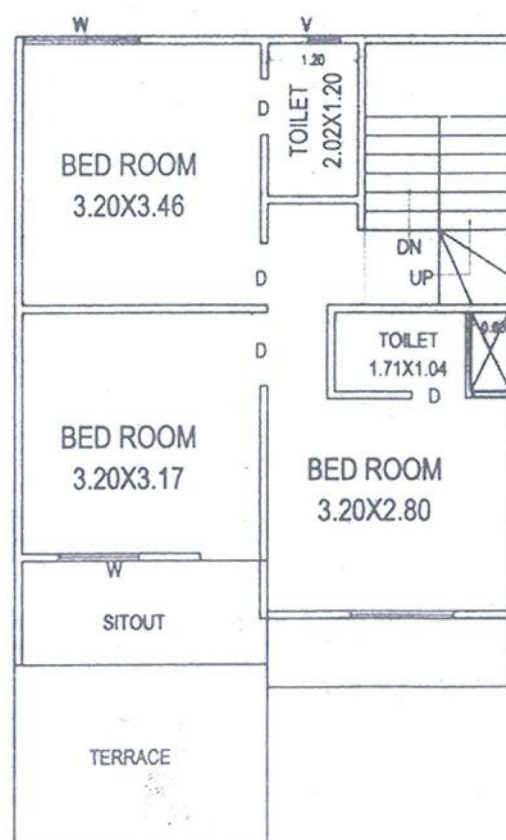

FIRST FLOOR PLAN

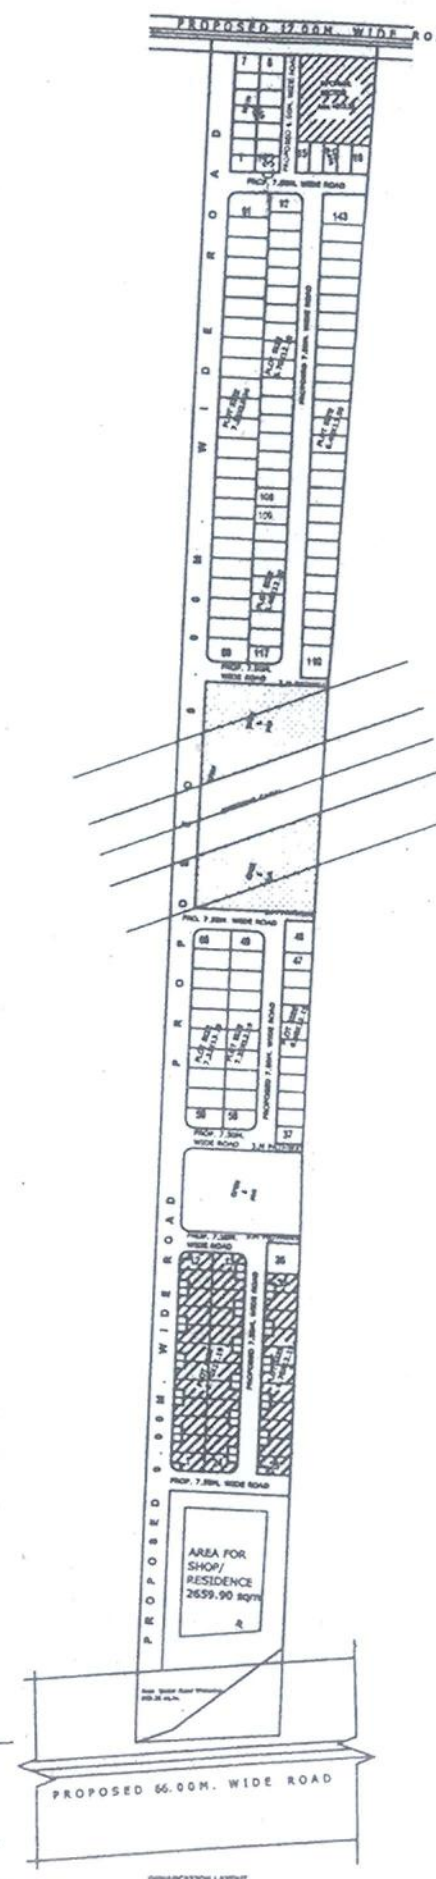

PLAN FOR PROPOSED CONSTRUCTION
ON PLOT No.-1 TO 12, 13 TO 24,&
25 TO 36 KH. NO.- 71,76/1 AT
VILLAGE CHAN,
BHO.PAL BUILDERS &
DEVELOPERS PRIVATE LIMITED,
TEHSIL HUZUR,BHOPAL.

TOTAL No. OF PLOTS = 36
BELONGING TO,
SHRI AMBIKA PRASAD
SHRI BADRI PRASAD &
SHRI BHAGIRATH ALL
S/O SHRI PREMNARAYAN PATIDAR

STATEMENT OF AREA

PLOT SIZE	=6.70 X12.19 SQM.
PLOT AREA	=81.67 SQM
F.A.R.= 1:1.25	=102.08 SQM.

BUILT UP AREA ON

GROUND FLOOR AREA	= 48.40 SQM.
FIRST FLOOR AREA	= 43.70 SQM.
TOTAL BUILTUP AREA	= 92.10 SQM.

SCHEDULE OF OPENINGS

D	DOOR	1.00 X 2.10 M
D1	"	0.90 X 2.10 M
D2	"	0.85 X 2.10 M
D3	"	0.75 X 2.10 M
W	WINDOW	1.50 X 1.50 M
W1	"	1.00 X 1.00 M
W2	"	0.75 X 1.80 M
V	VENT	0.75 X 0.45 M

SCALE


PLAN, ELE., SEC.	=1:100
KEY PLAN	=1:200
LOCATION PLAN	= N.T.S

रामभरती
सरपंच
ग्राम पंचायत छान
ब्लाक फन्दा, भोपाल


Ar. S.M.HUSAIN
COUNCIL OF ARCH-CA/2001/28570
A.I.A. - 13808 31, MOHAMMED
B.M.C. ARCHITECT - A-253 MASJID STREET
A.I.D. - AM-1436 SHAHJEHANABAD
INTACH - 21 BHOPAL-462001

OWNER ARCHITECT


ARCHITECT

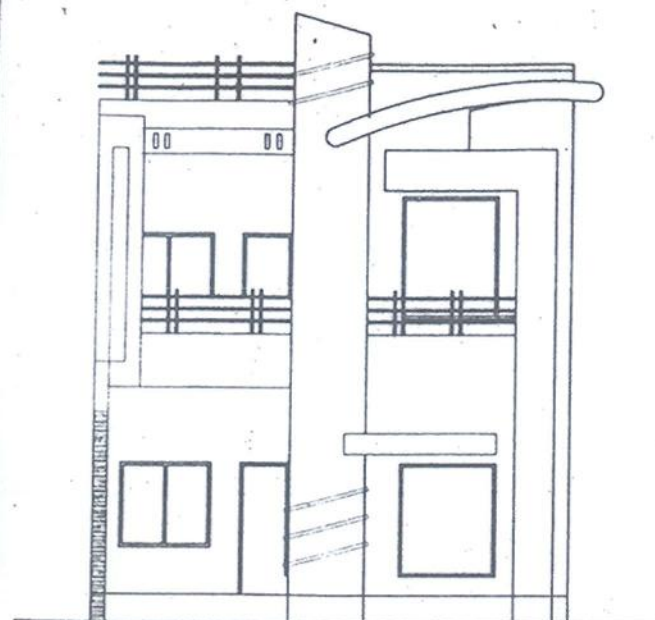


FRONT ELEVATION

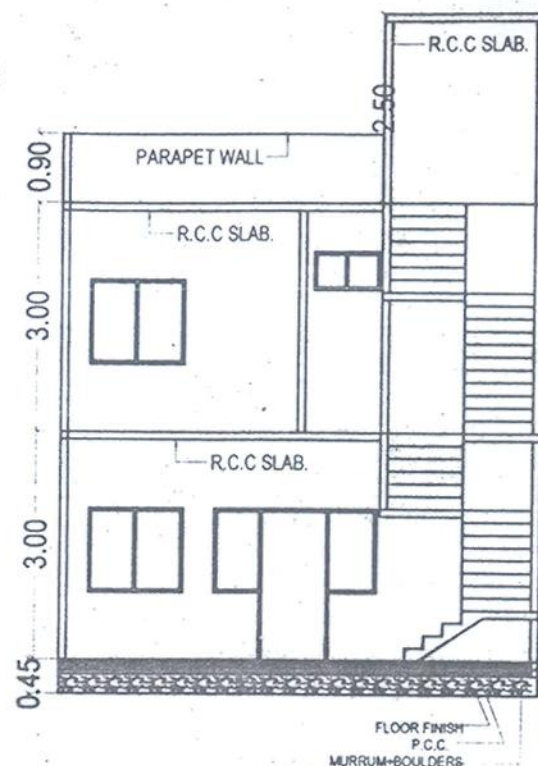


SECTION AT "AA"

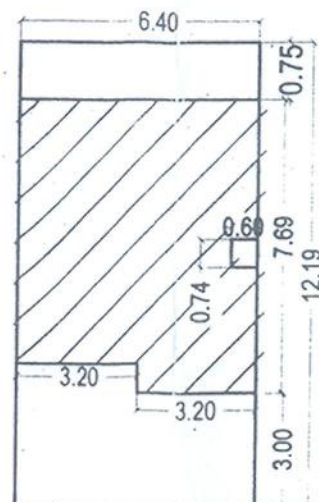


KEY PLAN

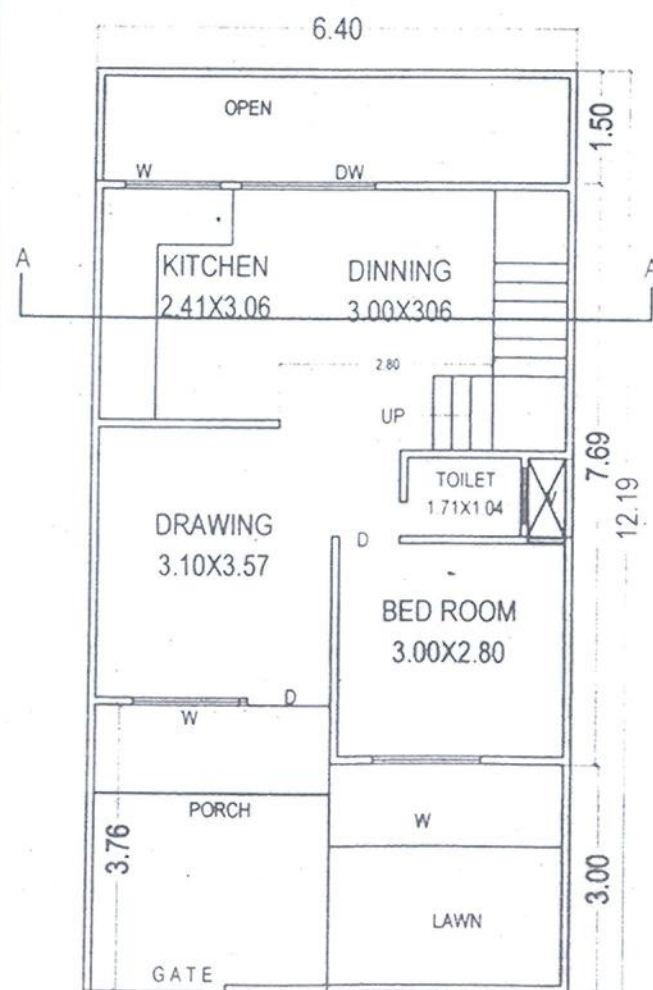

GROUND FLOOR PLAN

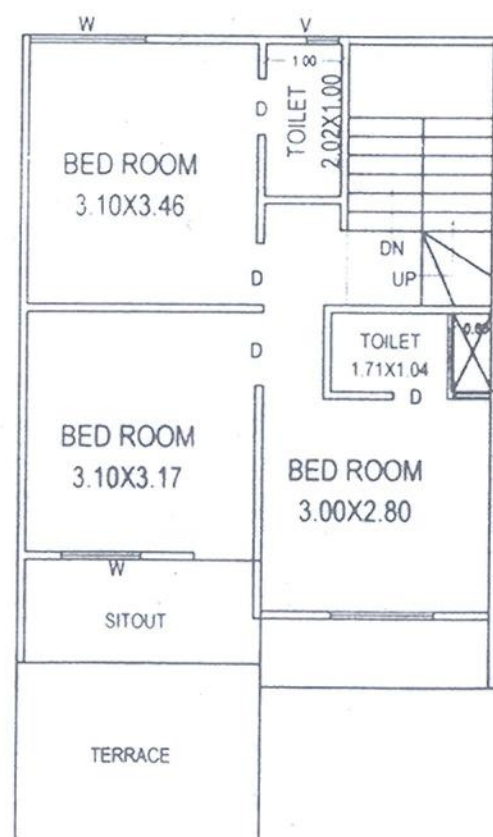

FIRST FLOOR PLAN

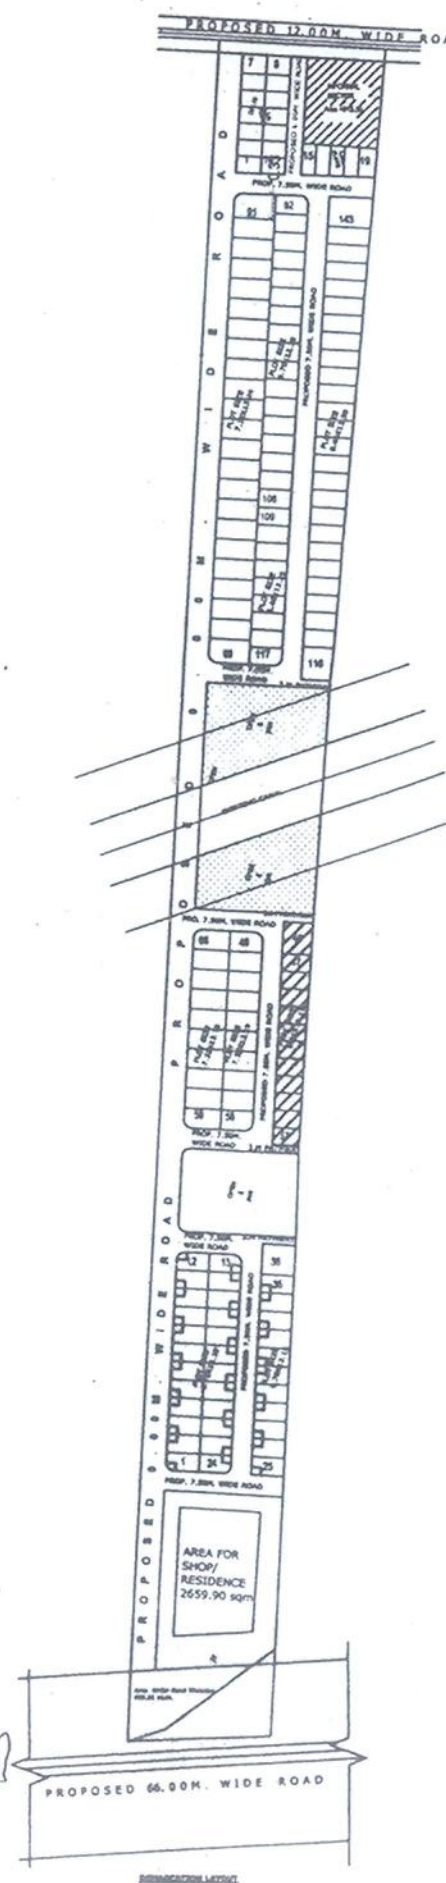

PLAN FOR PROPOSED CONSTRUCTION
ON PLOT No.-37 TO 48,
KH. NO.- 71,76/1 AT VILLAGE CHAN,
BHOJPAL BUILDERS &
DEVELOPERS PRIVATE LIMITED,
TEHSIL HUZUR, BHOPAL.

TOTAL No. OF PLOTS = 12
BELONGING TO,
SHRI AMBIKA PRASAD
SHRI BADRI PRASAD &
SHRI BHAGIRATH ALL
S/O SHRI PREMNARAYAN PATIDAR

STATEMENT OF AREA

PLOT SIZE = 6.40 X 12.19 SQM.
PLOT AREA = 78.07 SQM
F.A.R. = 1:1.25 = 97.57 SQM.

BUILT UP AREA ON

GROUND FLOOR AREA = 46.20 SQM.
FIRST FLOOR AREA = 41.40 SQM.
TOTAL BUILTUP AREA = 87.60 SQM.

SCHEDULE OF OPENINGS

D	DOOR	1.00 X 2.10 M
D1		0.90 X 2.10 M
D2		0.85 X 2.10 M
D3		0.75 X 2.10 M
W	WINDOW	1.50 X 1.50 M
W1		1.00 X 1.00 M
W2		0.75 X 1.80 M
V	VENT	0.75 X 0.45 M

SCALE

PLAN, ELE., SEC. = 1:100
KEY PLAN = 1:200
LOCATION PLAN = N.T.S

Ar. S.M. HUSAIN

SHALTA

COUNCIL OF ARCH-CA/2001/28570


A.I.A. - 13808 31, MOHAMMEDI
B.M.C. ARCHITECT - A-253 MASJID STREET
A.I.J.D. - AM-1436 SHAHJEHANABAD
INTACH - 21 BHOPAL-462001

OWNER


ARCHITECT

ARCHITECT


रामभरसी
सरपंच
ग्राम पंचायत छान
ब्लाक फन्दा, भोपाल

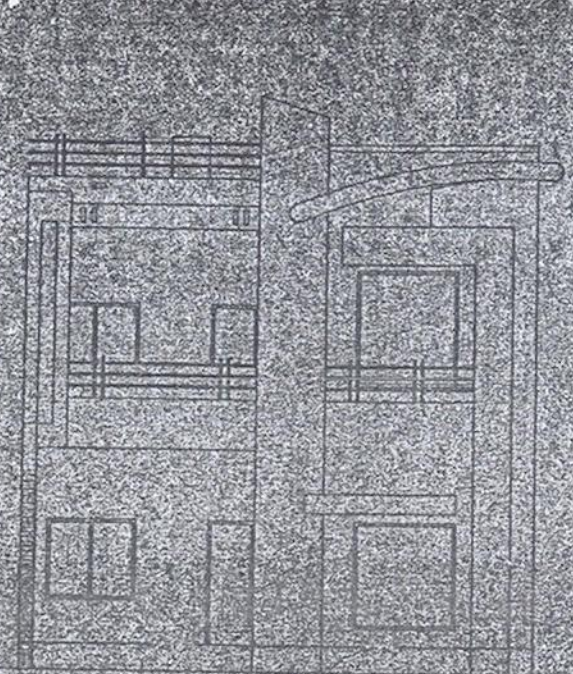


FRONT ELEVATION

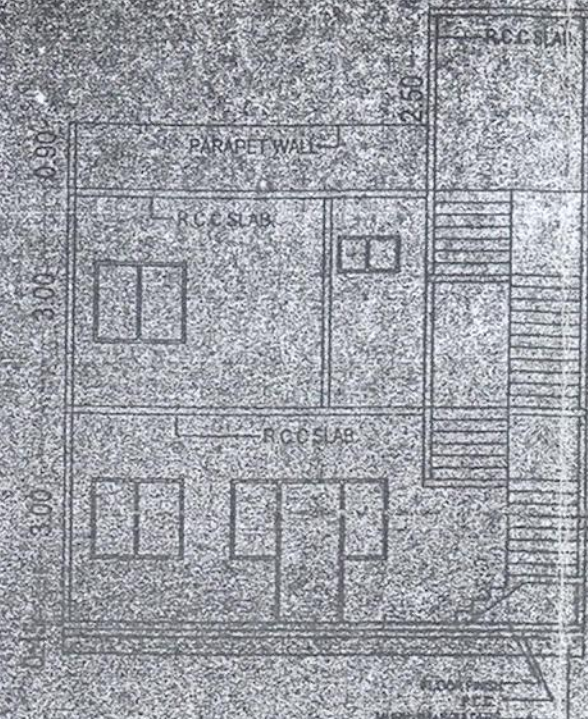


SECTION AT "AA"

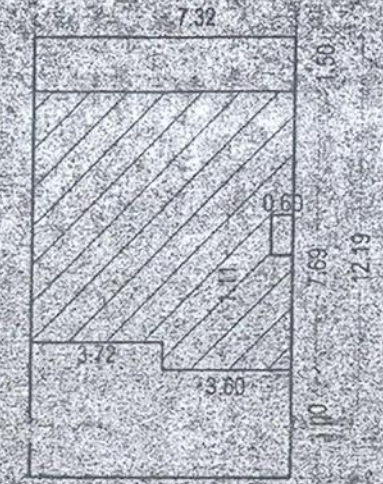

KEY PLAN

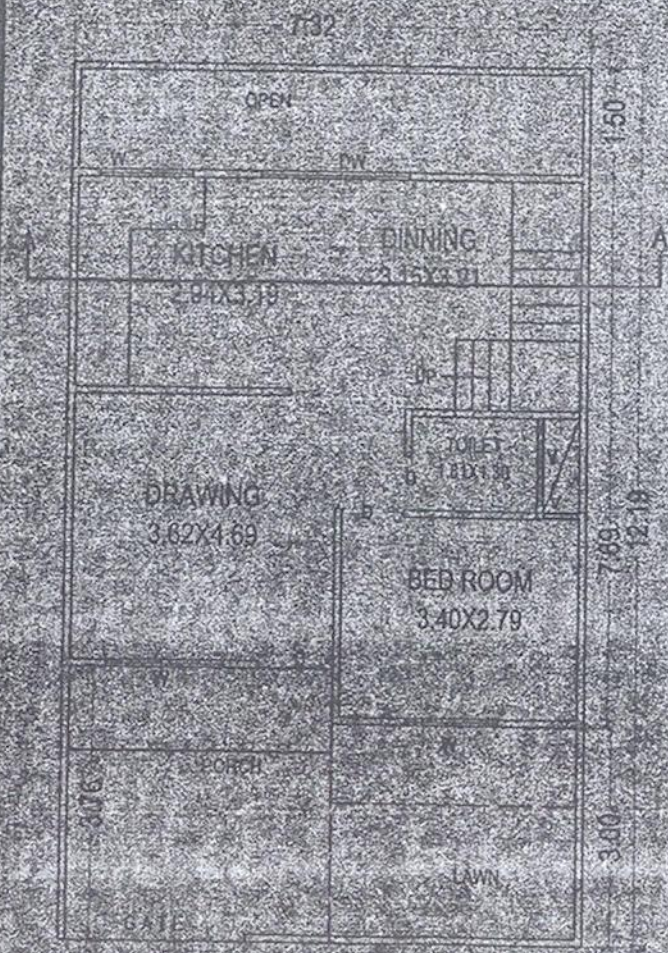

GROUND FLOOR PLAN

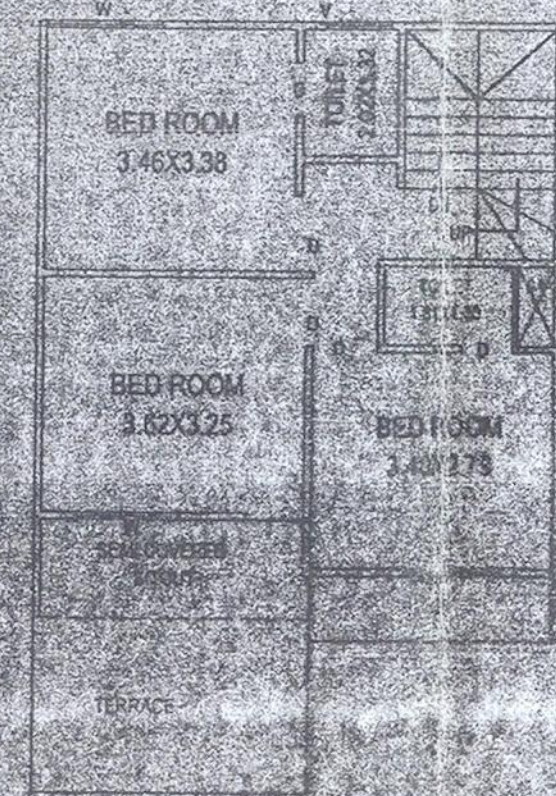

FIRST FLOOR PLAN

राम प्रदीप
अभिनेता

PLAN FOR PROPOSED CONSTRUCTION
ON PLOT No. 49 TO 58
KH. NO. 71/76/1 AT VILLAGE CHAN
BHOJPAL BUILDERS &
DEVELOPERS PRIVATE LIMITED,
TEHSIL HUZUR, BHOPAL.

TOTAL No. OF PLOTS = 10
BELONGING TO
MR. AMBIKA PRASAD
MR. BADKI PRASAD &
MR. BHAGIRATH ALL
S/O. MR. PREMNAKAYAN PATIDAR

STATEMENT OF AREA

PLOT SIZE	= 7.32 X 12.19 SQM
PLOT AREA	= 89.23 SQM
FAR = 11.25	= 111.53 SQM

BUILT UP AREA ON

GROUND FLOOR AREA	= 52.70 SQM
FIRST FLOOR AREA	= 45.30 SQM
TOTAL BUILTUP AREA	= 98.00 SQM

SCHEDULE OF OPENINGS


D	DOOR	1.20 X 2.10 M
W		2.94 X 2.10 M
W		3.62 X 2.10 M
W		3.40 X 2.10 M
W		3.62 X 1.30 M
W		3.40 X 1.30 M
W		3.40 X 1.30 M
W		3.40 X 1.30 M

SEAL


PLAN, ELEV, SECTION, KEY PLAN, LOCATION PLAN

ARCHITECTS


At. S.M. HUSAN
COUNCIL OF ARCHT. CIVIL ENGINEERS
A.I.A. 13809
B.M.C. ARCHITECT - A-253
A.I.D. 436
SHAHJAHANABAD
BHOPAL - 462007

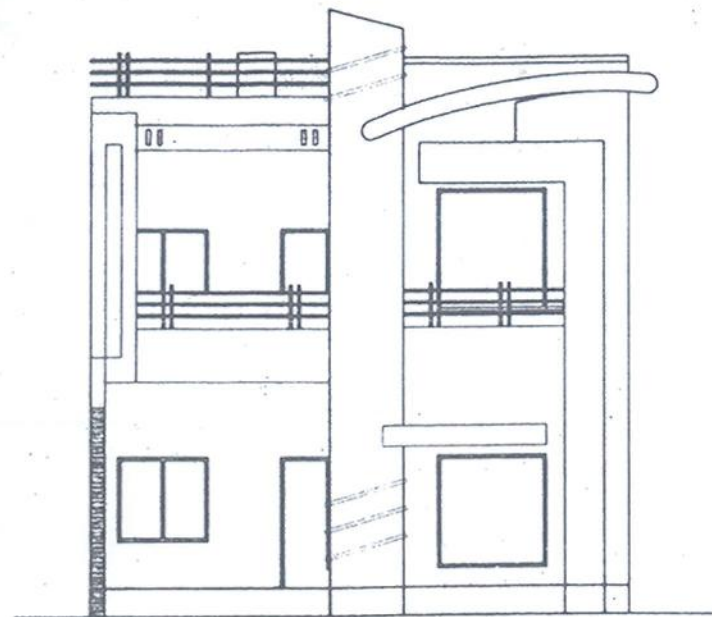


FRONT ELEVATION

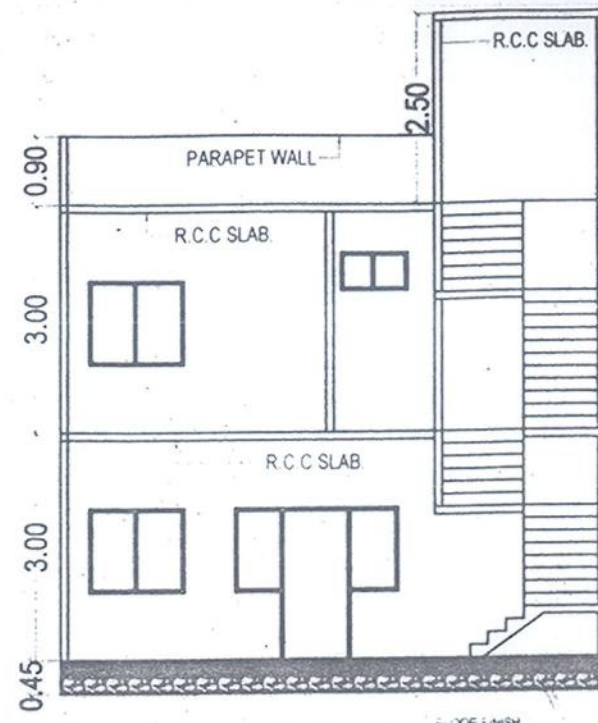


SECTION AT "AA"

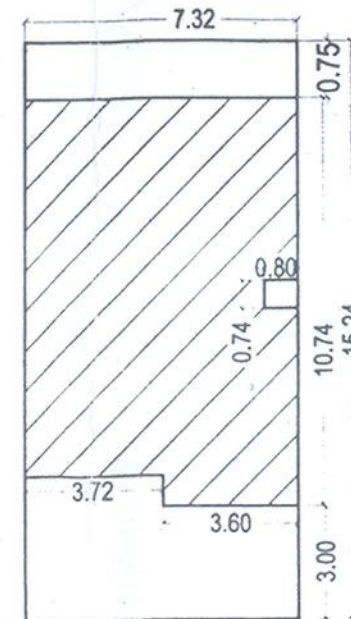

KEY PLAN

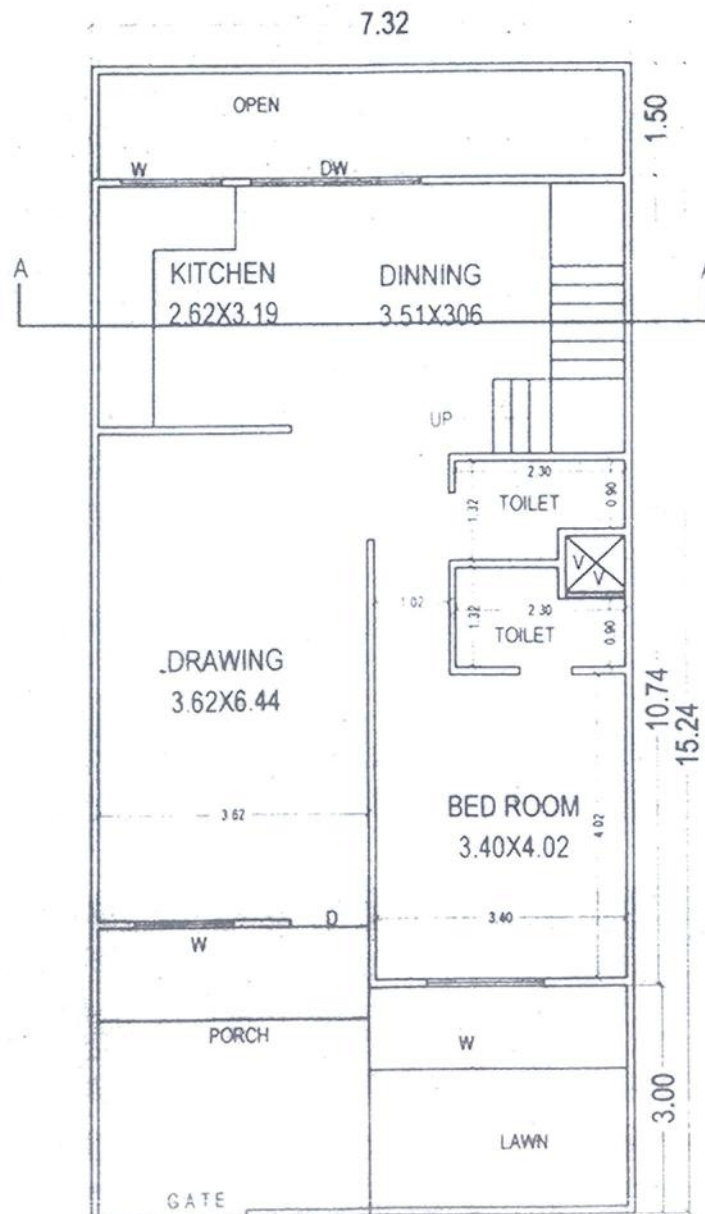


GROUND FLOOR PLAN

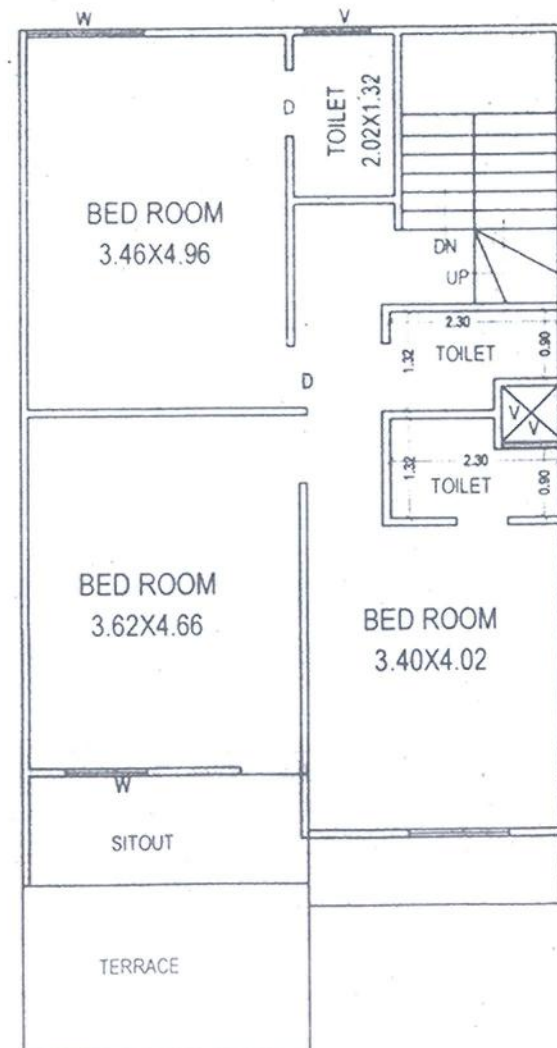

FIRST FLOOR PLAN



रामभरती
सरपंच
ग्राम पंचायत छान
ब्लॉक फाटा, भोपाल

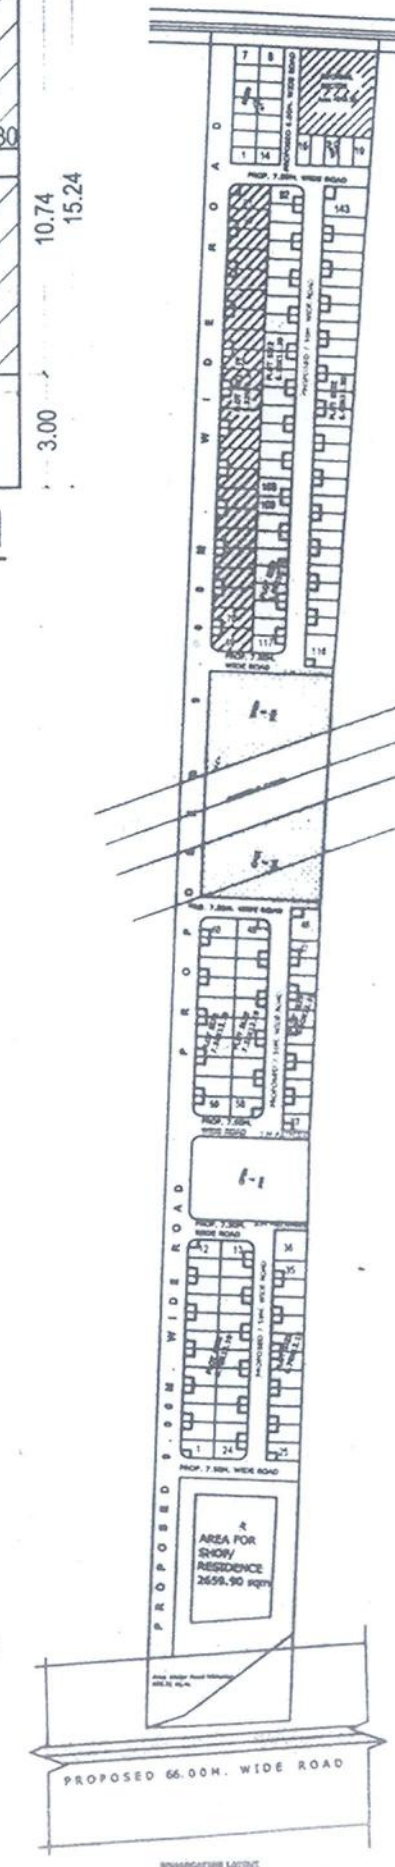

PLAN FOR PROPOSED CONSTRUCTION
ON PLOT No.-69 TO 91,
KH. NO.- 71,76/1 AT VILLAGE CHAN,
BHOJPAL BUILDERS &
DEVELOPERS PRIVATE LIMITED,
TEHSIL HUZUR,BHOPAL.

TOTAL No. OF PLOTS = 23
BELONGING TO,
SHRI AMBIKA PRASAD
SHRI BADRI PRASAD &
SHRI BHAGIRATH ALL
S/O SHRI PREMNARAYAN PATIDAR

STATEMENT OF AREA

PLOT SIZE = 7.32 X 15.24 SQM.
PLOT AREA = 111.55 SQM
F.A.R.= 1:1.25 = 139.43 SQM.

BUILT UP AREA ON

GROUND FLOOR AREA = 73.50 SQM.
FIRST FLOOR AREA = 65.50 SQM.
TOTAL BUILTUP AREA = 139.00 SQM.

SCHEDULE OF OPENINGS

D	DOOR	1.00 X 2.10 M
D1		0.90 X 2.10 M
D2		0.85 X 2.10 M
D3		0.75 X 2.10 M
W	WINDOW	1.50 X 1.50 M
W1		1.00 X 1.00 M
W2		0.75 X 1.80 M
V	VENT	0.75 X 0.45 M

SCALE


PLAN ,ELE. ,SEC. = 1:100
KEY PLAN = 1:200
LOCATION PLAN = N.T.S

Ar. S.M.HUSAIN


Ar. S.M.HUSAIN
COUNCIL OF ARCH-CA/2001/28570
A.I.A. - 13808
B.M.C ARCHITECT - A-253
ALLD - AM-1436
INTACH
31, MOHAMMEDI
MASJID STREET
SHAHJEHANABAD
BHOPAL-4620

OWNER


ARCHITECT

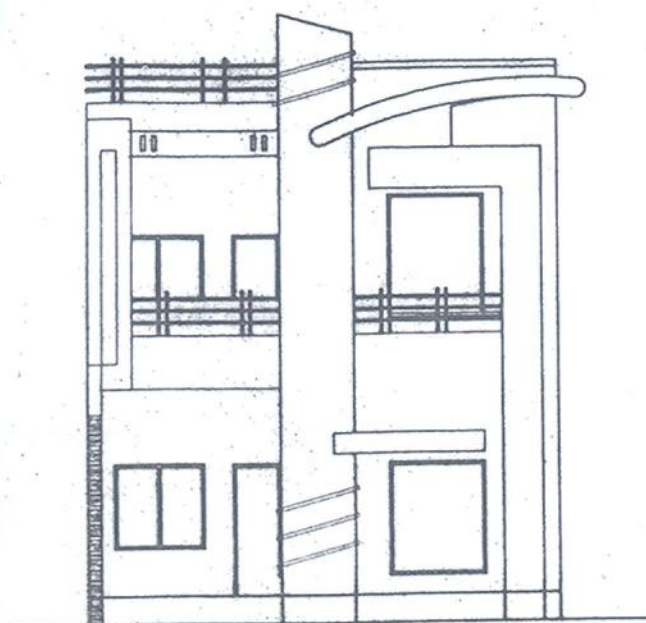


FRONT ELEVATION

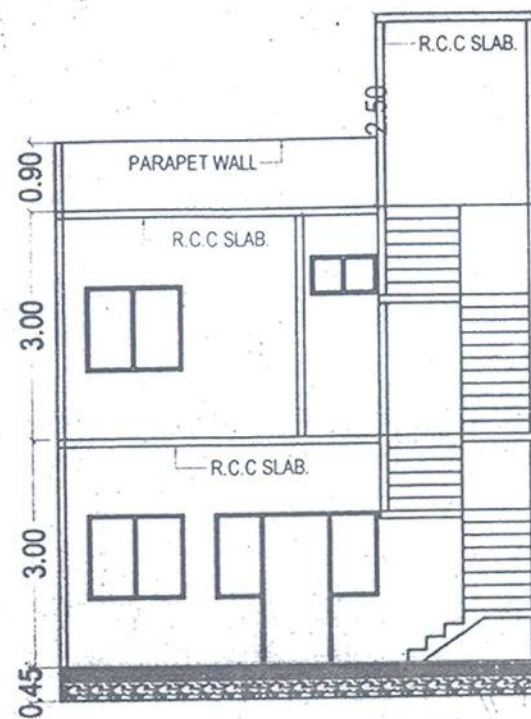

SECTION AT "AA"

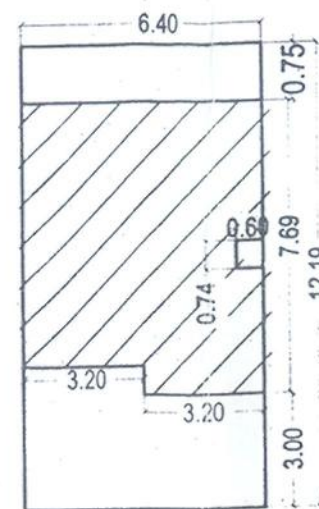

KEY PLAN

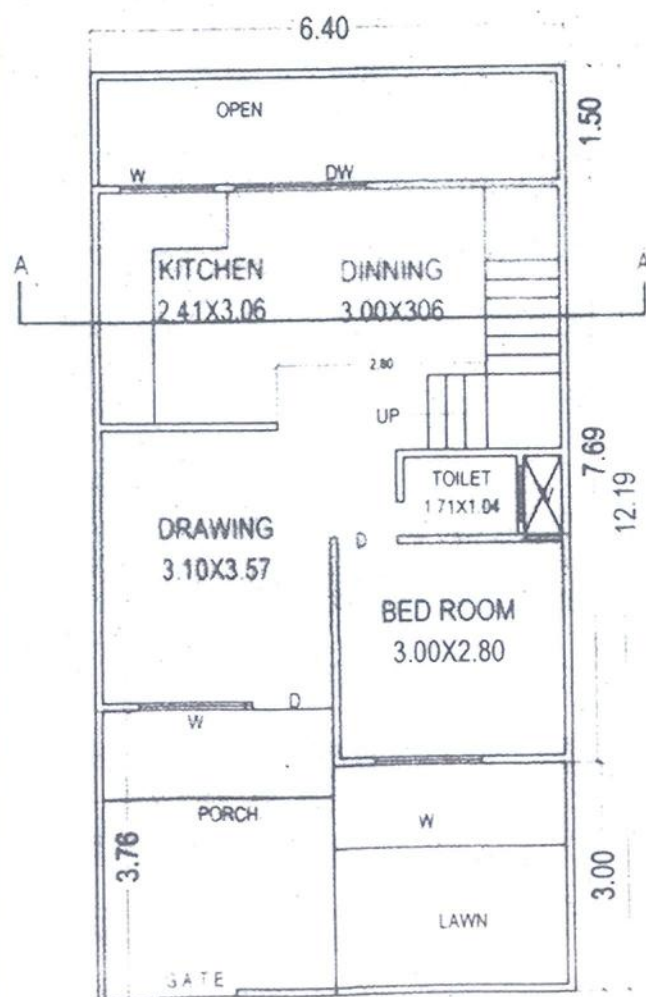


GROUND FLOOR PLAN



FIRST FLOOR PLAN

रामभरारी
सरपंच
ग्राम पंचायत छान,
ब्लाक फन्दा, भोपाल

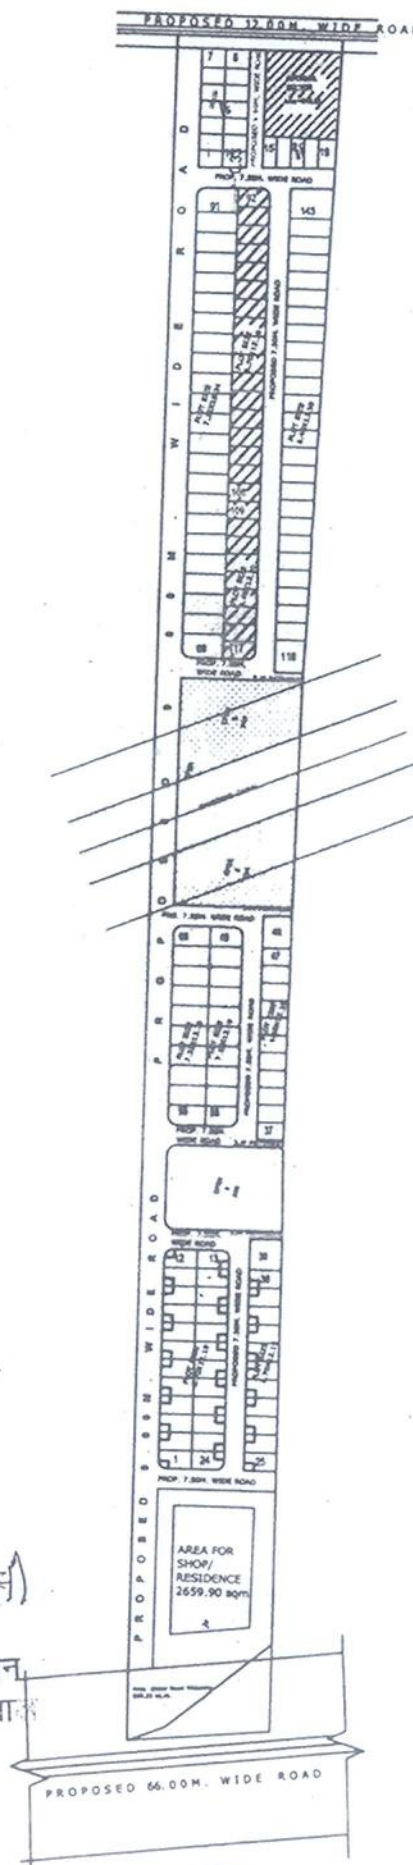

PLAN FOR PROPOSED CONSTRUCTION
ON PLOT No.-92 TO 117,
KH. NO.- 71,76/1 AT VILLAGE CHAN,
BHOJPAL BUILDERS &
DEVELOPERS PRIVATE LIMITED,
TEHSIL HUZUR,BHOPAL.

TOTAL No. OF PLOTS = 26
BELONGING TO,
SHRI AMBIKA PRASAD
SHRI BADRI PRASAD &
SHRI BHAGIRATH ALL
S/O SHRI PREMNARAYAN PATIDAR

STATEMENT OF AREA

PLOT SIZE = 6.40 X 12.19 SQM.
PLOT AREA = 78.07 SQM
F.A.R = 1:1.25 = 97.57 SQM.

BUILT UP AREA ON

GROUND FLOOR AREA = 46.20 SQM.
FIRST FLOOR AREA = 41.40 SQM.
TOTAL BUILTUP AREA = 87.60 SQM.

SCHEDULE OF OPENINGS

D	DOOR	1.30 X 2.10 M
D1		0.90 X 2.10 M
D2		0.85 X 2.10 M
D3		0.75 X 2.10 M
W	WINDOW	1.50 X 1.50 M
W1		1.00 X 1.00 M
W2		2.10 X 1.80 M
V	VENT	0.75 X 0.45 M

SCALE

PLAN ELE SEC = 1:100
KEY PLAN = 1:200
LOCATION PLAN = N.T.S

Ar. S.M.HUSAIN


SHALTER

ARCHITECT


COUNCIL OF ARCH-CA/2001/28570
A.I.A. - 13808 31, MOHAMMEDI
B.M.C.Architect - A-253 MASJID STREET
A.I.D. - AM-1436 SHAHJEHANABAD
INTACH - 21 BHOPAL-462001

OWNER



ARCHITECT

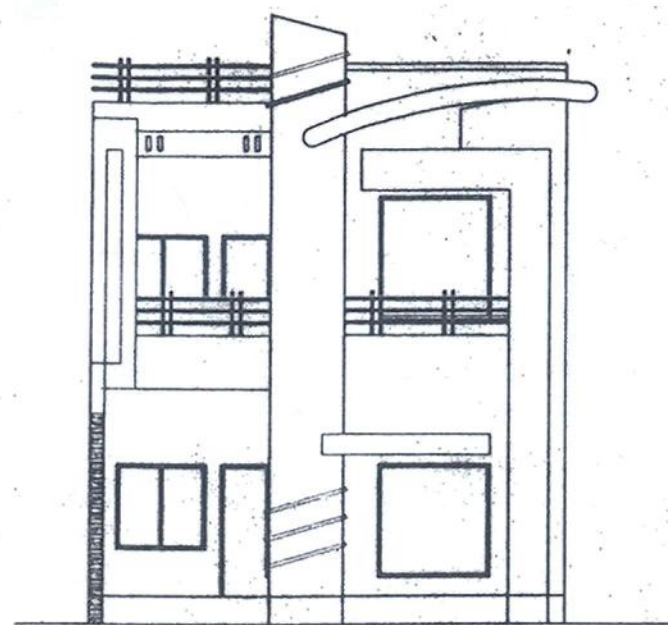


FRONT ELEVATION

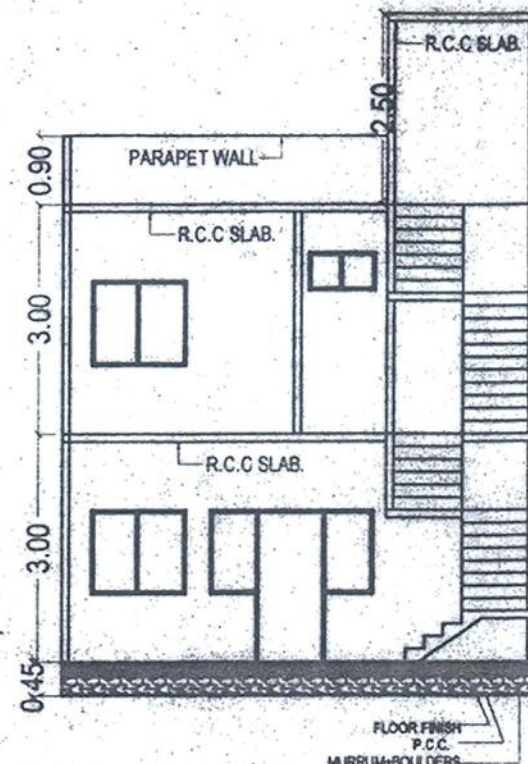


SECTION AT "AA"

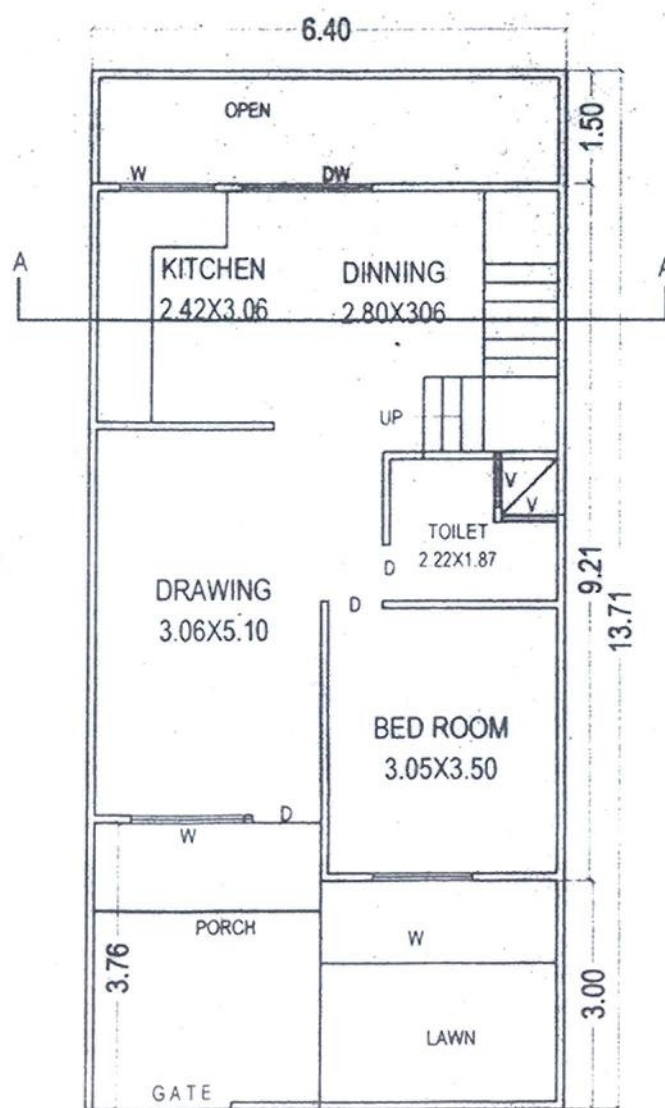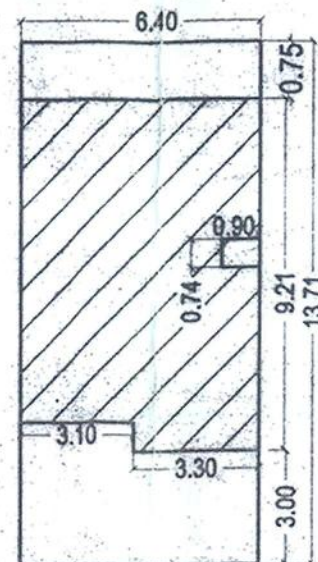

GROUND FLOOR PLAN

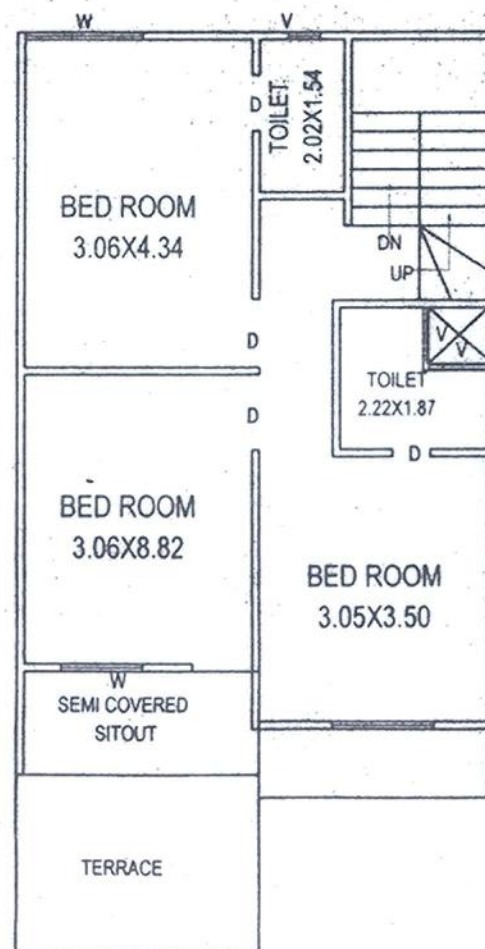

FIRST FLOOR PLAN

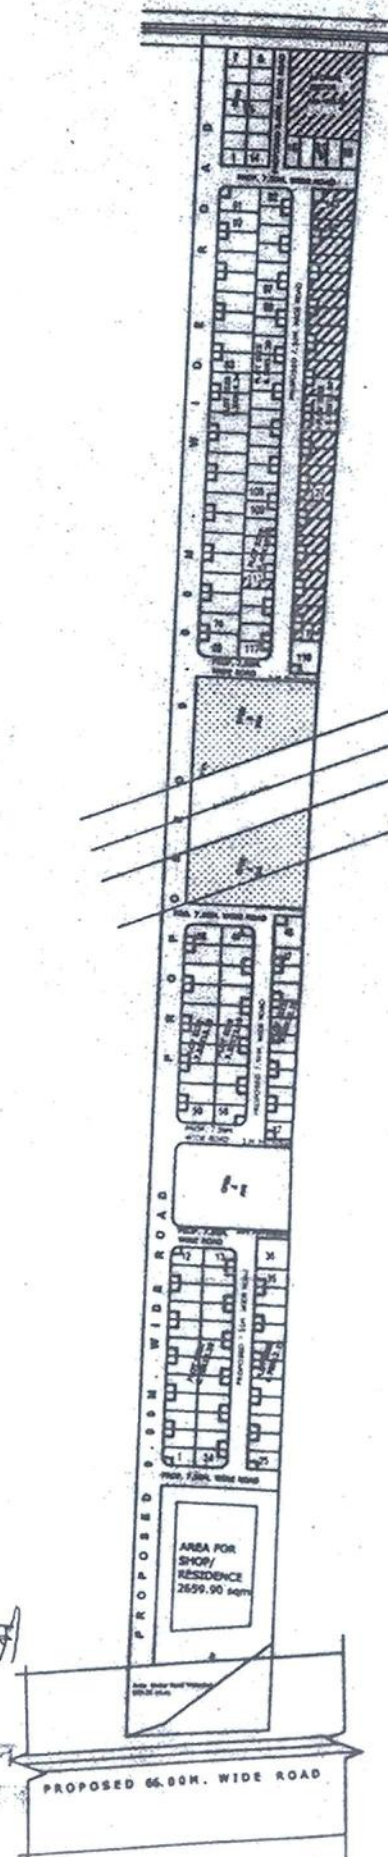

LOCATION PLAN

PLAN FOR PROPOSED CONSTRUCTION
ON PLOT No.-118 TO 143
KH. NO.- 71,76/1 AT VILLAGE CHAN,
BHOJPAL BUILDERS &
DEVELOPERS PRIVATE LIMITED,
TEHSIL HUZUR, BHOPAL.

TOTAL No. OF PLOTS = 26
BELONGING TO,
SHRI AMBIKA PRASAD
SHRI BADRI PRASAD &
SHRI BHAGIRATH ALL
S/O SHRI PREMNARAYAN PATIDAR

STATEMENT OF AREA

PLOT SIZE = 6.40 X 13.71 SQM.
PLOT AREA = 87.74 SQM
F.A.R. = 1:1.25 = 109.67 SQM.

BUILT UP AREA ON

GROUND FLOOR AREA = 56.00 SQM.
FIRST FLOOR AREA = 43.10 SQM.
TOTAL BUILTUP AREA = 99.10 SQM.

SCHEDULE OF OPENINGS

D	DOOR	1.00 X 2.10 M
D1		0.90 X 2.10 M
D2		0.85 X 2.10 M
D3		0.75 X 2.10 M
W	WINDOW	1.50 X 1.50 M
W1		1.00 X 1.00 M
W2		0.75 X 1.80 M
V	VENT	0.75 X 0.45 M

SCALE

PLAN, ELEV., SEC. = 1:100
KEY PLAN = 1:200
LOCATION PLAN = N.T.S

राम शर्मा
सहपात्र
आम पंचायत खान
ब्लाक नंदा, भोपाल

(Signature)

Ar. S.M.HUSAIN

SHALTA

COUNCIL OF ARCH-CA/2001/28570
A.I.I.A. - 13808 31, MOHAMMEDI
B.M.O ARCHITECT - A-253 MASJID STREET
A.I.I.D. - AM 1436 SHAHJAHANABAD
INTACH BI-UPAL 462001

OWNER

ARCHITECT

ARCHITECT