




BUILT-UP AREA STATEMENT - 1ST FLOOR			
FITNESS CENTER DRIVERS ROOM TOILET			
AREA OF BLOCK (ABCD) 12.65 X 4.83 = 61.352			
STANDARD DEDUCTIONS -			
S.NO.	DIMENSIONS (C)	DIMENSIONS (L)	AREA
1	1.35	2.45	3.31
2	5.35	0.77	4.12
3	2.45	0.83	2.08
TOTAL DEDUCTIONS			8.45
NET AREA 61.352 - 8.45 = 52.902 SQM			

FITNESS CENTER, TOILET & DRIVER'S ROOM


SCALE 1:100

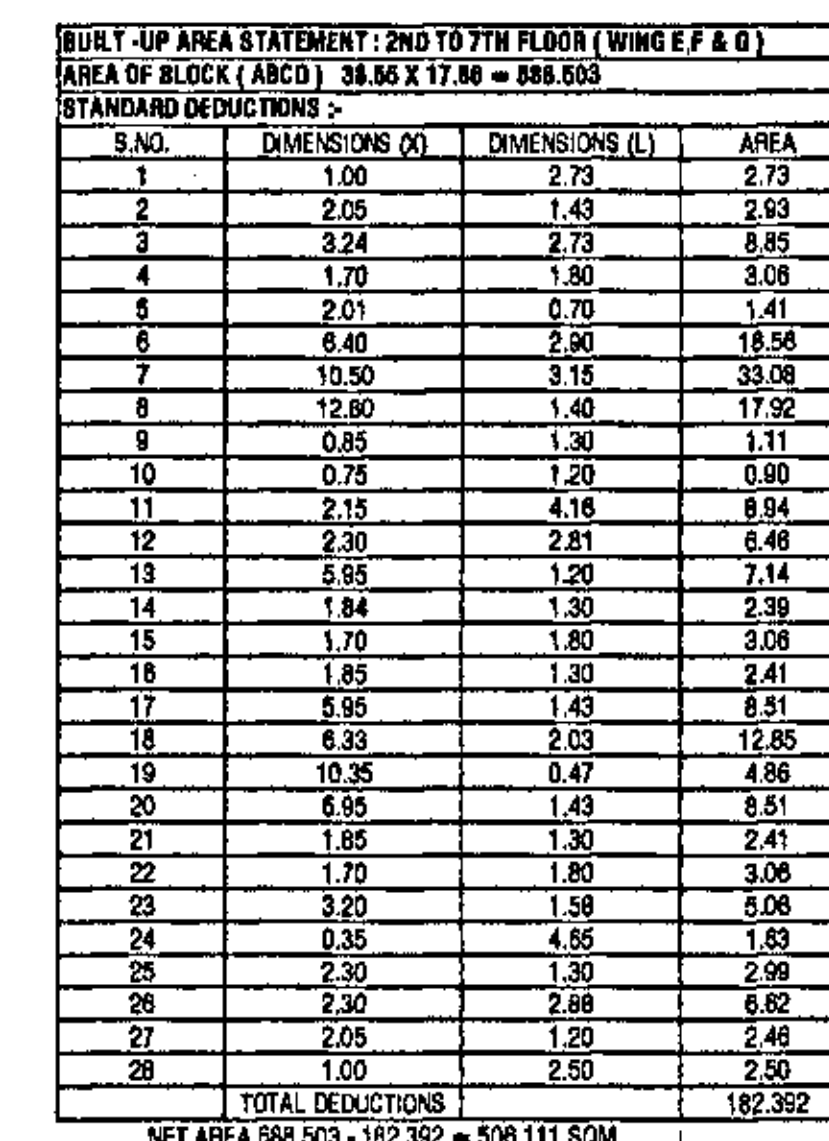


2ND TO 7TH FLOOR
SCALE 1:100 (WING NO. A,B,C,D)



18.0 METER WIDE ROAD

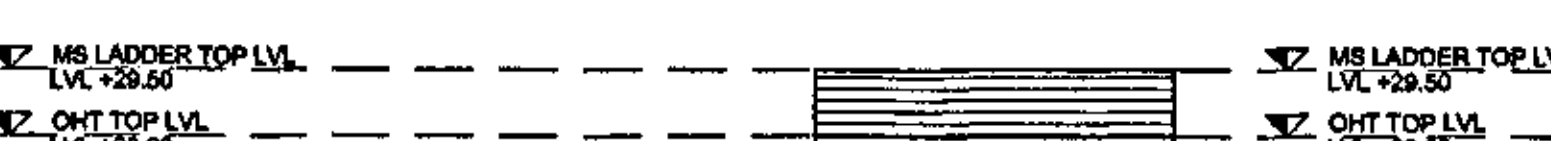

ELEVATION
SCALE 1:100 (A,B,C & D WING)

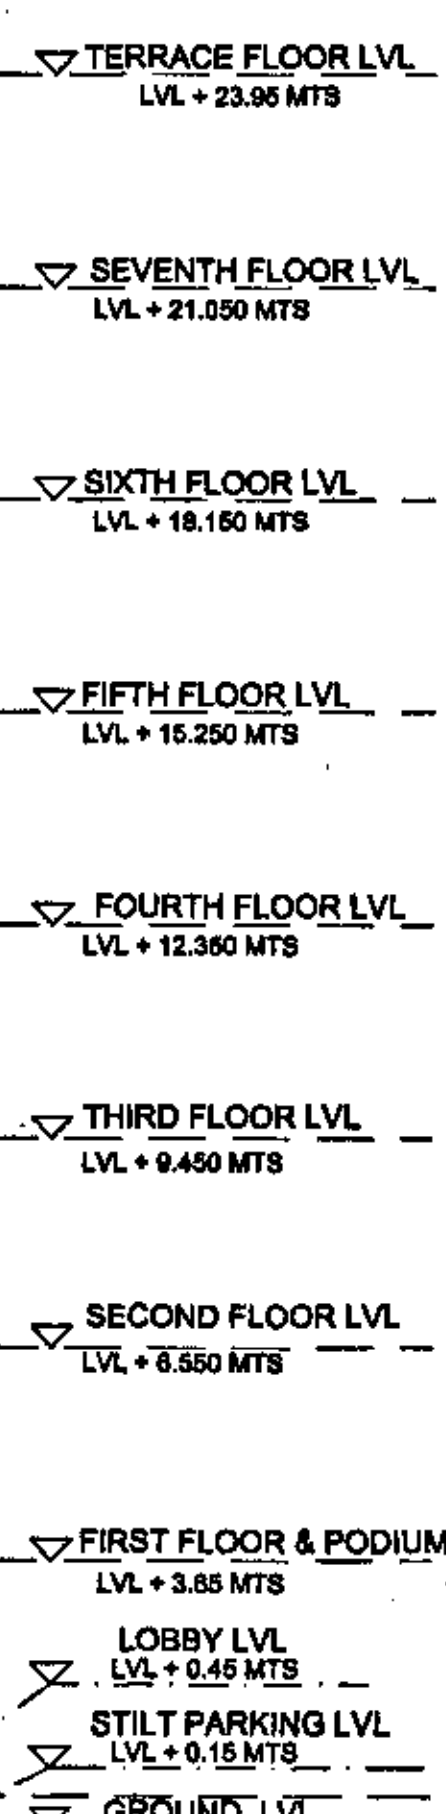

SECTION A-A
SCALE 1:100 (A,B,C,D,E,F & G WING)