
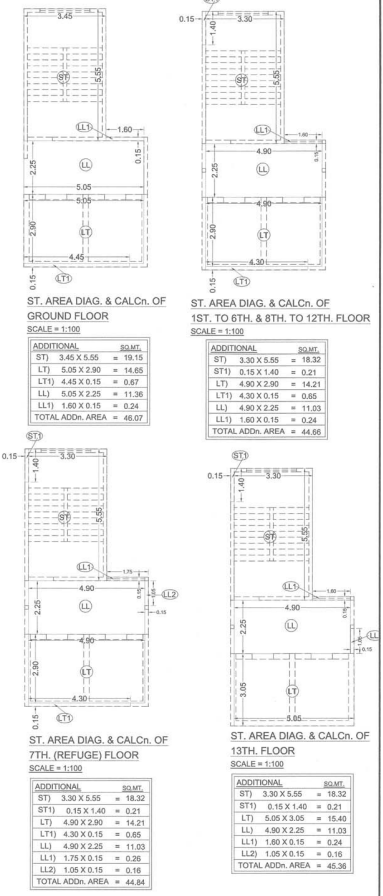


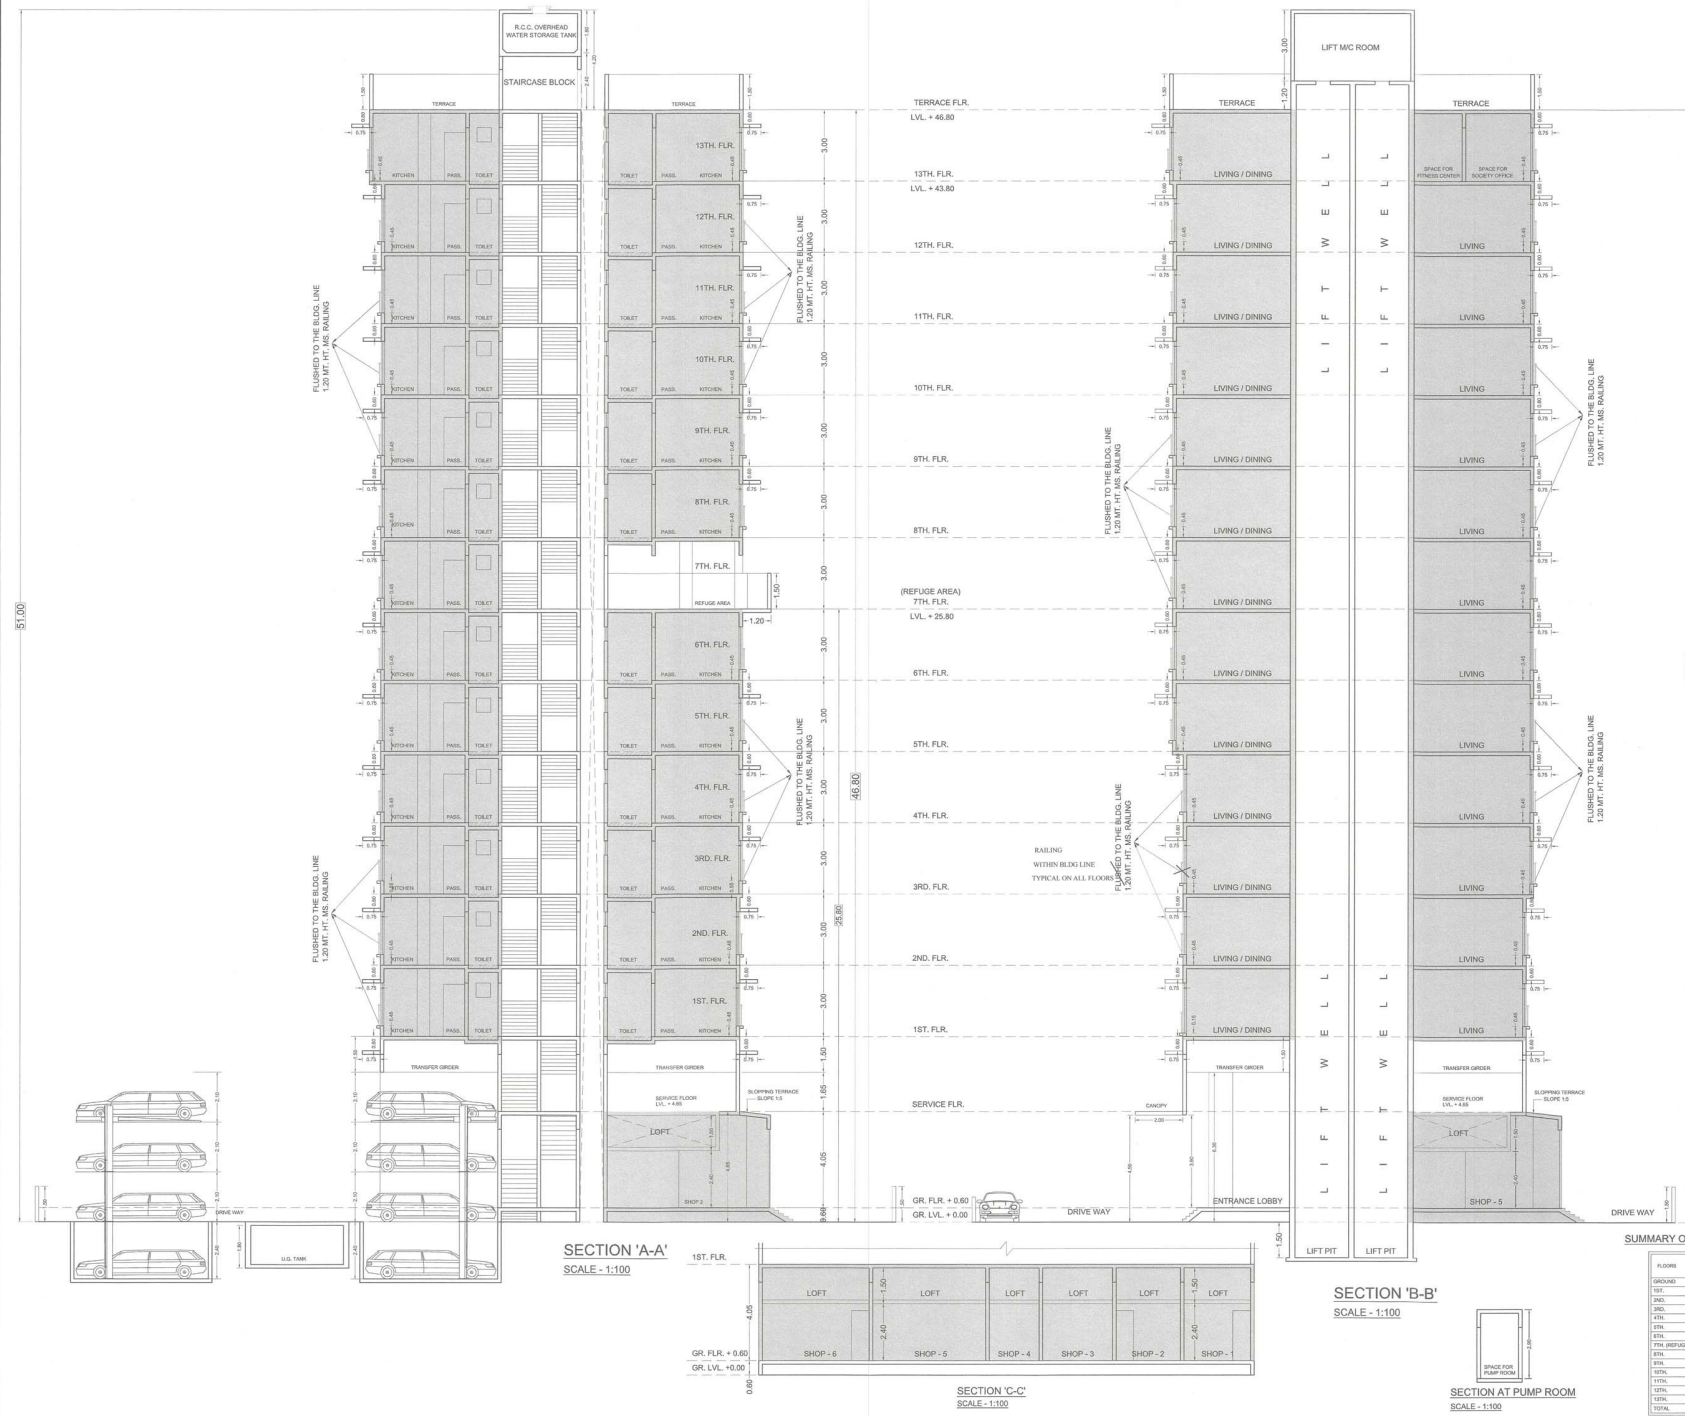

FORM - II

CONTENTS OF SHEET

REVISION	DESCRIPTION	DATE	SIGNATURE
1	ALL SECTIONS & STAIR/LIFT CALCULATION	13-16-2019	

DESCRIPTION OF PROPOSAL AND PROPERTY

PROPOSED BUILDING ON F.P. NO. 344, 345 & T.P.S. III, BORIVALI (WEST)

R.C.C. CONSULTANT: JAGANNATH SANDESH, M.S. AGAM ENGINEERING CONSULTANTS, 38/1197 VAKRATUNDA CHS LTD, GANDHI NAGAR, BANDRA (EAST) MUMBAI - 400011

NAME OF OWNER: BHRL ROHIT G. PATIL PARTNER OF M/S C. H. PATIL & SONS LLP, S.A. TO ARATI & OM RATHNASEEP CHS, SHIMPOLI ROAD, KASTUR PARK, BORIVALI (W)

SWAGAT BLDG. 1ST. FLR. ABOVE, MAHANAGAR BANK, SHIMPOLI ROAD, KASTUR PARK, BORIVALI (W)

PLAN FOR CONSIDERATION

JAGANNATH SHIRIRAM GAVHANE, 16/4950+05/30, SUB. ENGR.

Panchal Suryakant, ASST. ENGR.