

NOTE -

- 1). OVERHEAD TANK CAPACITY SHALL BE MINIMUM 60% OF WATER REQUIREMENT.
- 2). SIZE OF OVERHEAD TANK IS EXCLUDING FREE BORD

12.00 MT. WIDE ROAD
1.82/1, 2, 3, 5 SANCTION CC WIDE LETTER
1.82/1, 2, 3, 5
30/06/2022

36,96

00 MT.
DM S.N.

OPEN 435.92



PLOT AREA DIAGRAM
SCALE - 1:500

5	1/2	X	88.57	X	22.06	X	1	NO	=	796.33	SQ.MT.
6	1/2	X	81.42	X	20.48	X	1	NO	=	893.74	SQ.MT.
7	1/2	X	81.42	X	11.58	X	1	NO	=	471.42	SQ.MT.
8	1/2	X	71.48	X	10.44	X	1	NO	=	373.18	SQ.MT.

14	1/2	X	12.94	X	7.56	X	1	NO	=	48.91	SQ.MT.	
TOTAL ADDITION										=	4778.80	SQ.MT.

3	1/2	X	32.53	X	14.78	X	1 NO	*	240.40	SQ.MT.
4	1/2	X	33.72	X	1.71	X	1 NO	*	28.83	SQ.MT.
5	1/2	X	39.752	X	3.28	X	1 NO	*	65.193	SQ.MT.

PLOT AREA OPEN SPACE

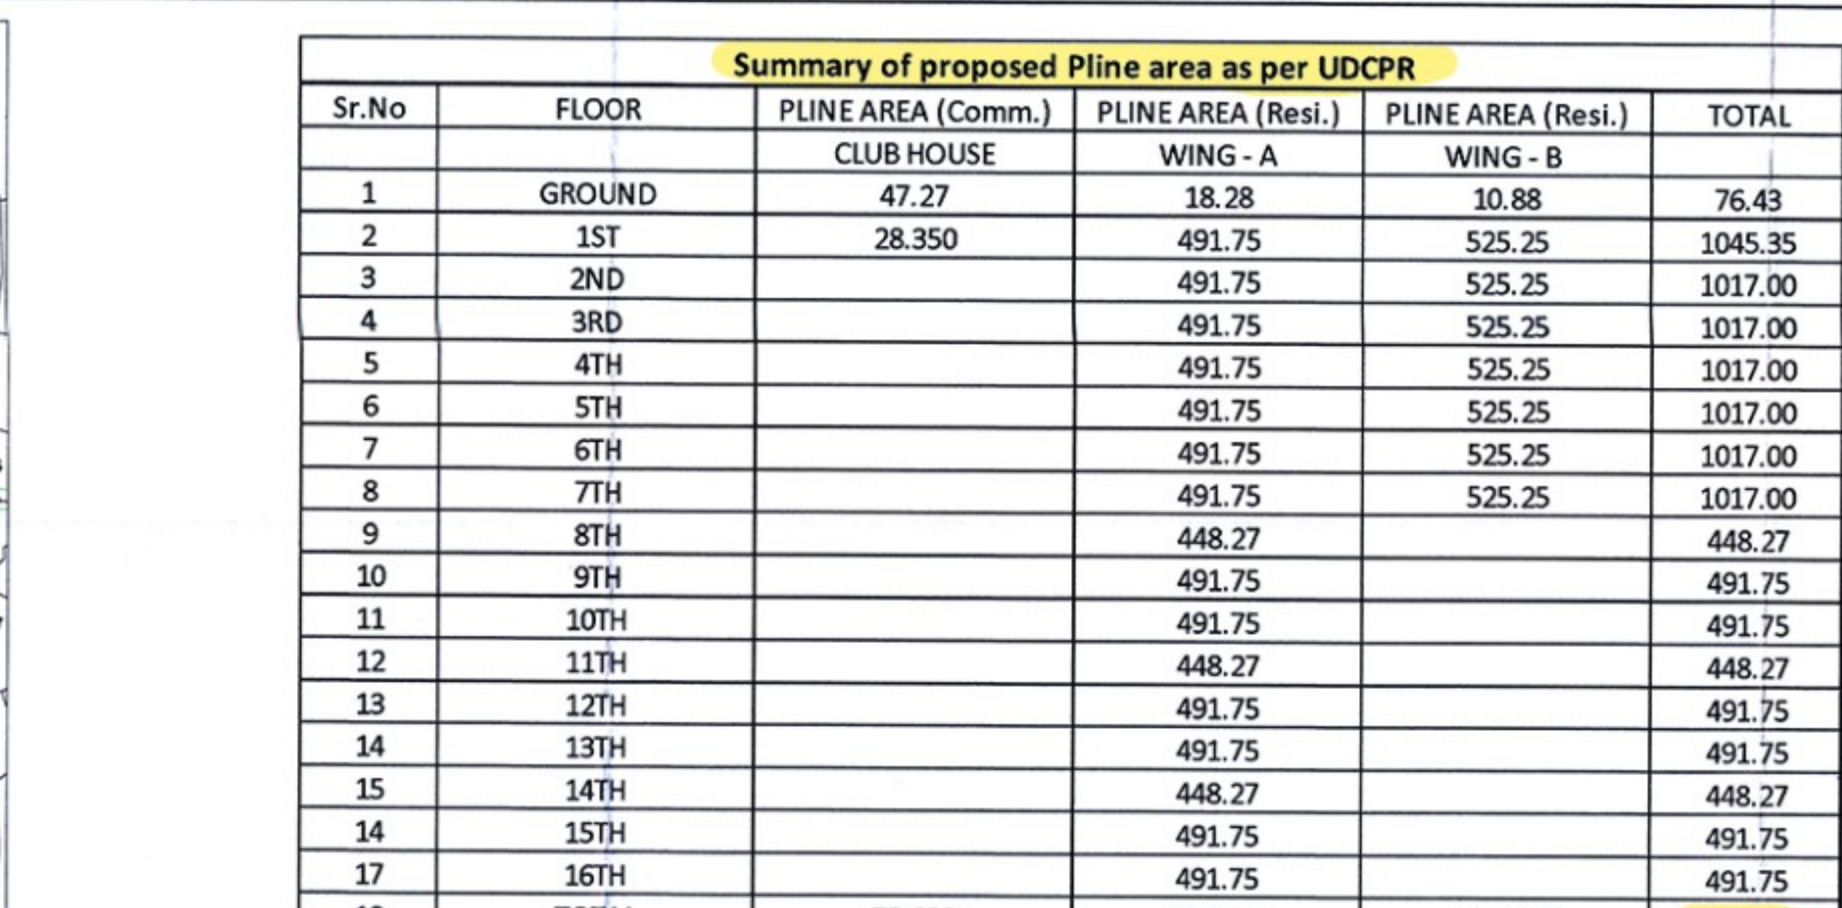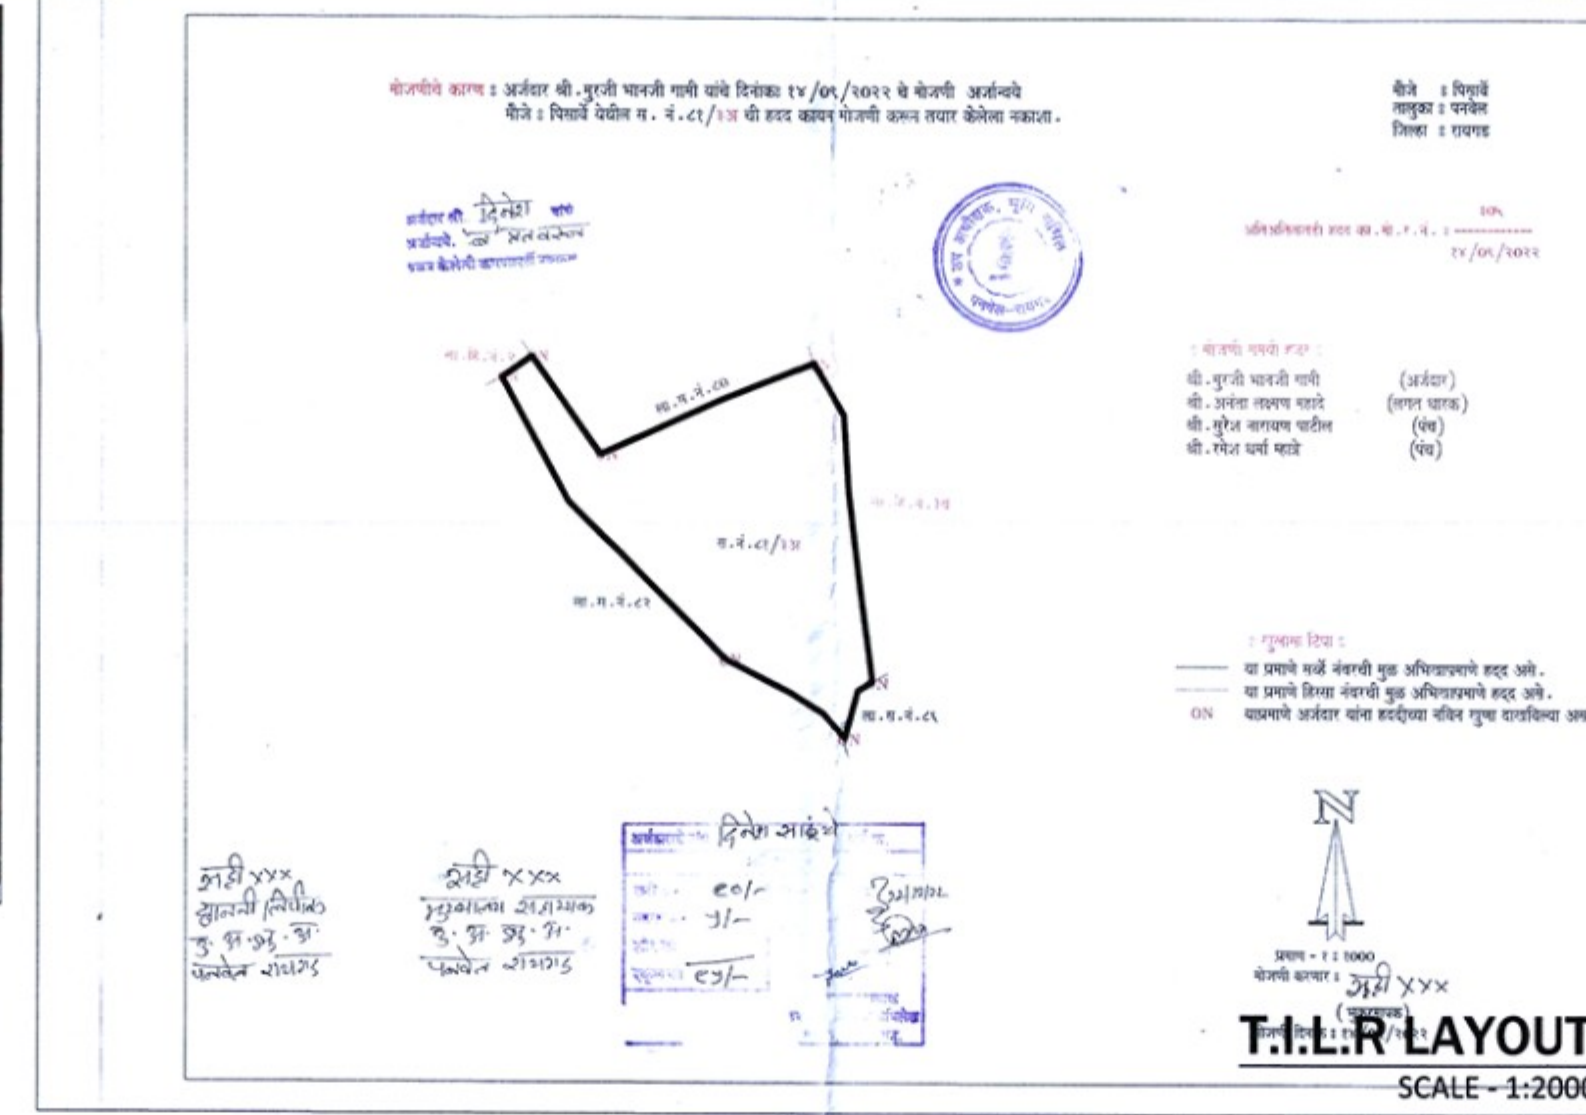

PROFORMA-I

PROPOSED BUILDING PERMISSION ON LAND BEARING SURVEY NO.- 81/3/4 OF VILLAGE - LARIVEL, TAL.- PANVEL, DIST.- RAIGAD, NEW PANVEL(W),	SHEET NO. <u>1/4</u>
STAMPS OF APPROVAL OF PLANS	
मुम्बई महानगरपालिका मोके प्लानचे - अवतर पेरित अधिकृत मुम्बई महानगरपालिकाचे अधिकृत दिनांक - <u>29/03/2018</u> परी - <u>महानगरपालिका</u> महानगरपालिका कार्यालय दिनांक <u>29/03/2018</u> परी <u>98604</u> <u>1007-90604/2018</u> दिनांक <u>29/03/2018</u> महोदय, शहरी आणि आर्थिक विकास खाते मंत्री दुरुस्त केलेल्या मॉडेल.	
या आवृत्ती मुळे मंजुरी तुम्हाला <i>(हस्ताक्षर)</i> मुम्बई महानगरपालिका, महानगरपालिका महानगरपालिका महानगरपालिका	



	[Height of building (WING - B)]	25.10 m.
CERTIFICATE OF AREA		
Certified that the plot under reference was surveyed by me on 23/03/2021 and the dimensions of side etc. of plot stated on plan area as measured on site and the same worked out tallies with the area stated in document of ownership / T.P. Scheme Records / Land Records Department / city survey records.		
 Signature _____ (Name of Architect)		

NAME, ADDRESS & SIGN OF OWNER
Shri. Murji Bhanji Gami




DESTINATION

ARCHITECTURE INTERIOR DESIGNS

FLOOR-12, GROUND FLOOR, GREAT EASTERN SUMMIT WING-B,
 OT RO-66, SECTOR-15, C.B.D. BELAPUR, NAVI MUMBAI, 400614
 a/c : 022-40126328 & 022-41276523
www.destinationarchitects.com / destination.india@gmail.com

JOB NO	DRG. NO.	SCALE	DRAWN BY	DATE	
611	R1	AS SHOWN	GAURESH	27/06/2023	

