




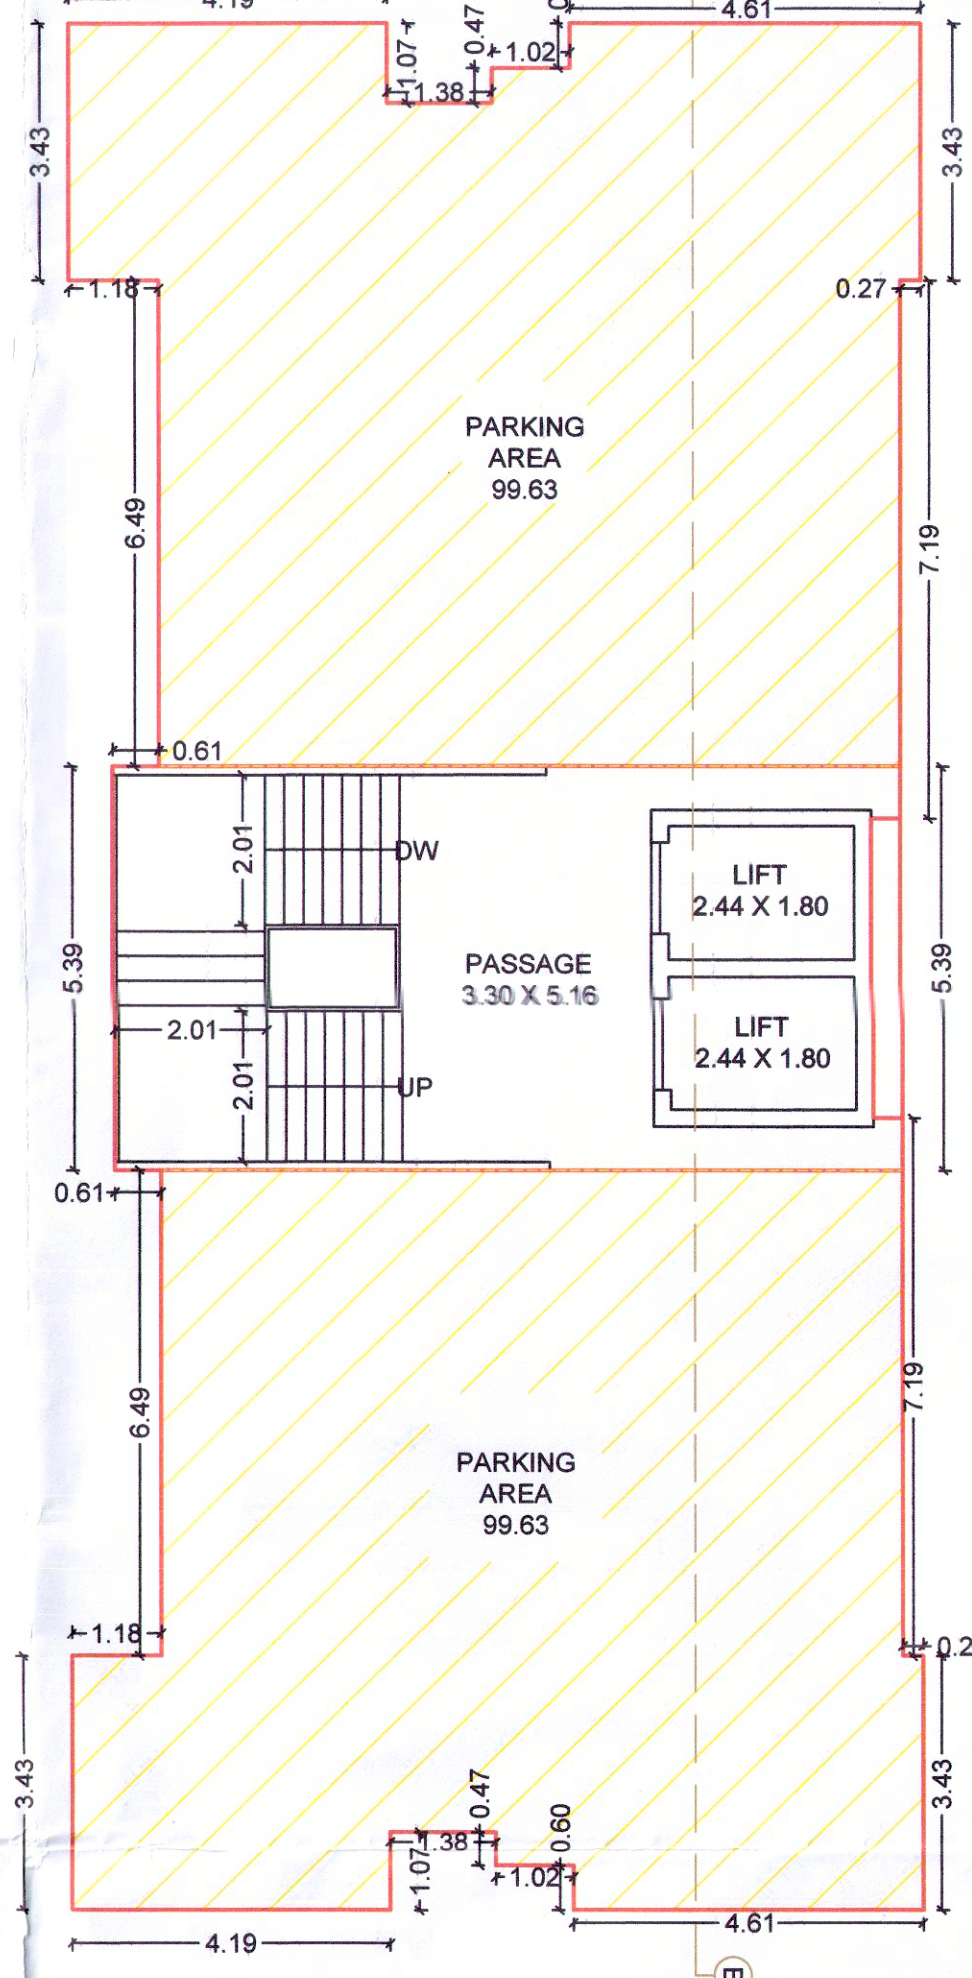


GROUND FLOOR(TOWER-C)
BUILT UP AREA = 253.62 sq.mt.
FSI AREA(COMM) =199.26 sq.mt.

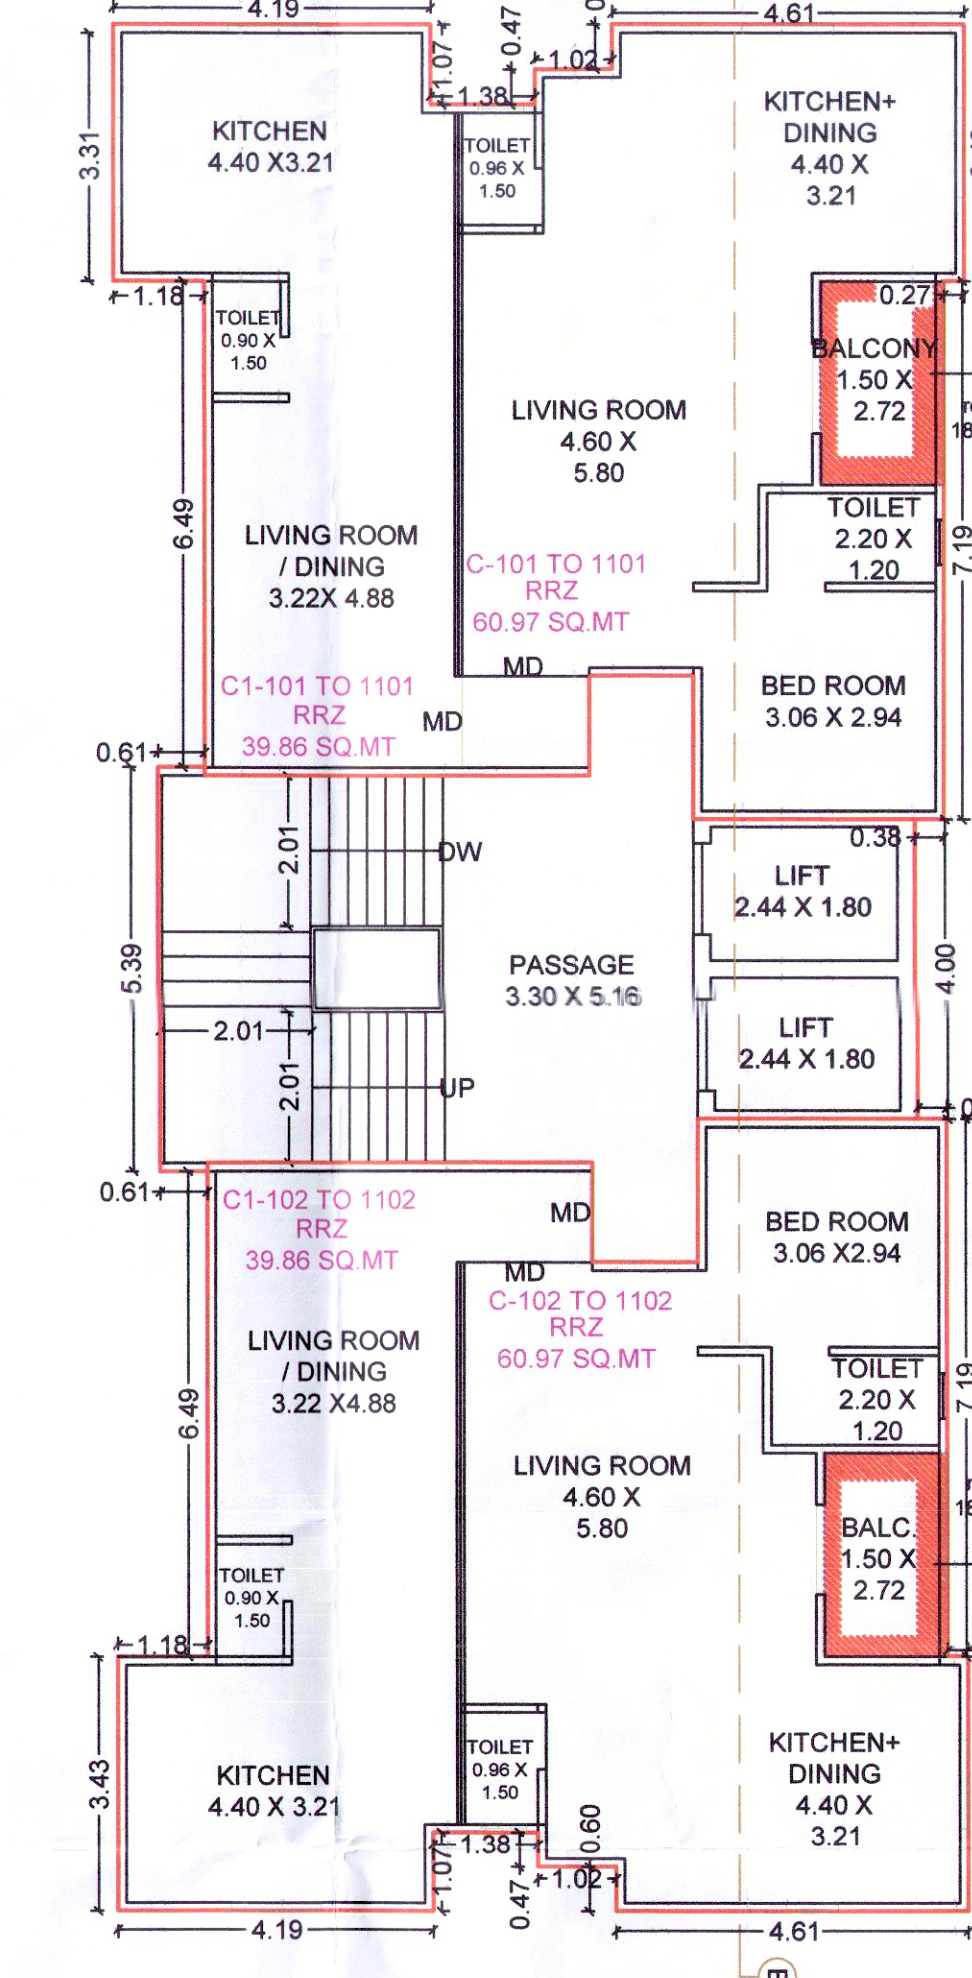


1ST TO 11TH FLOOR(TYPICAL)(TOWER-C)
BUILT UP AREA = 253.62 sq.mt.
FSI AREA =201.65 sq.mt.

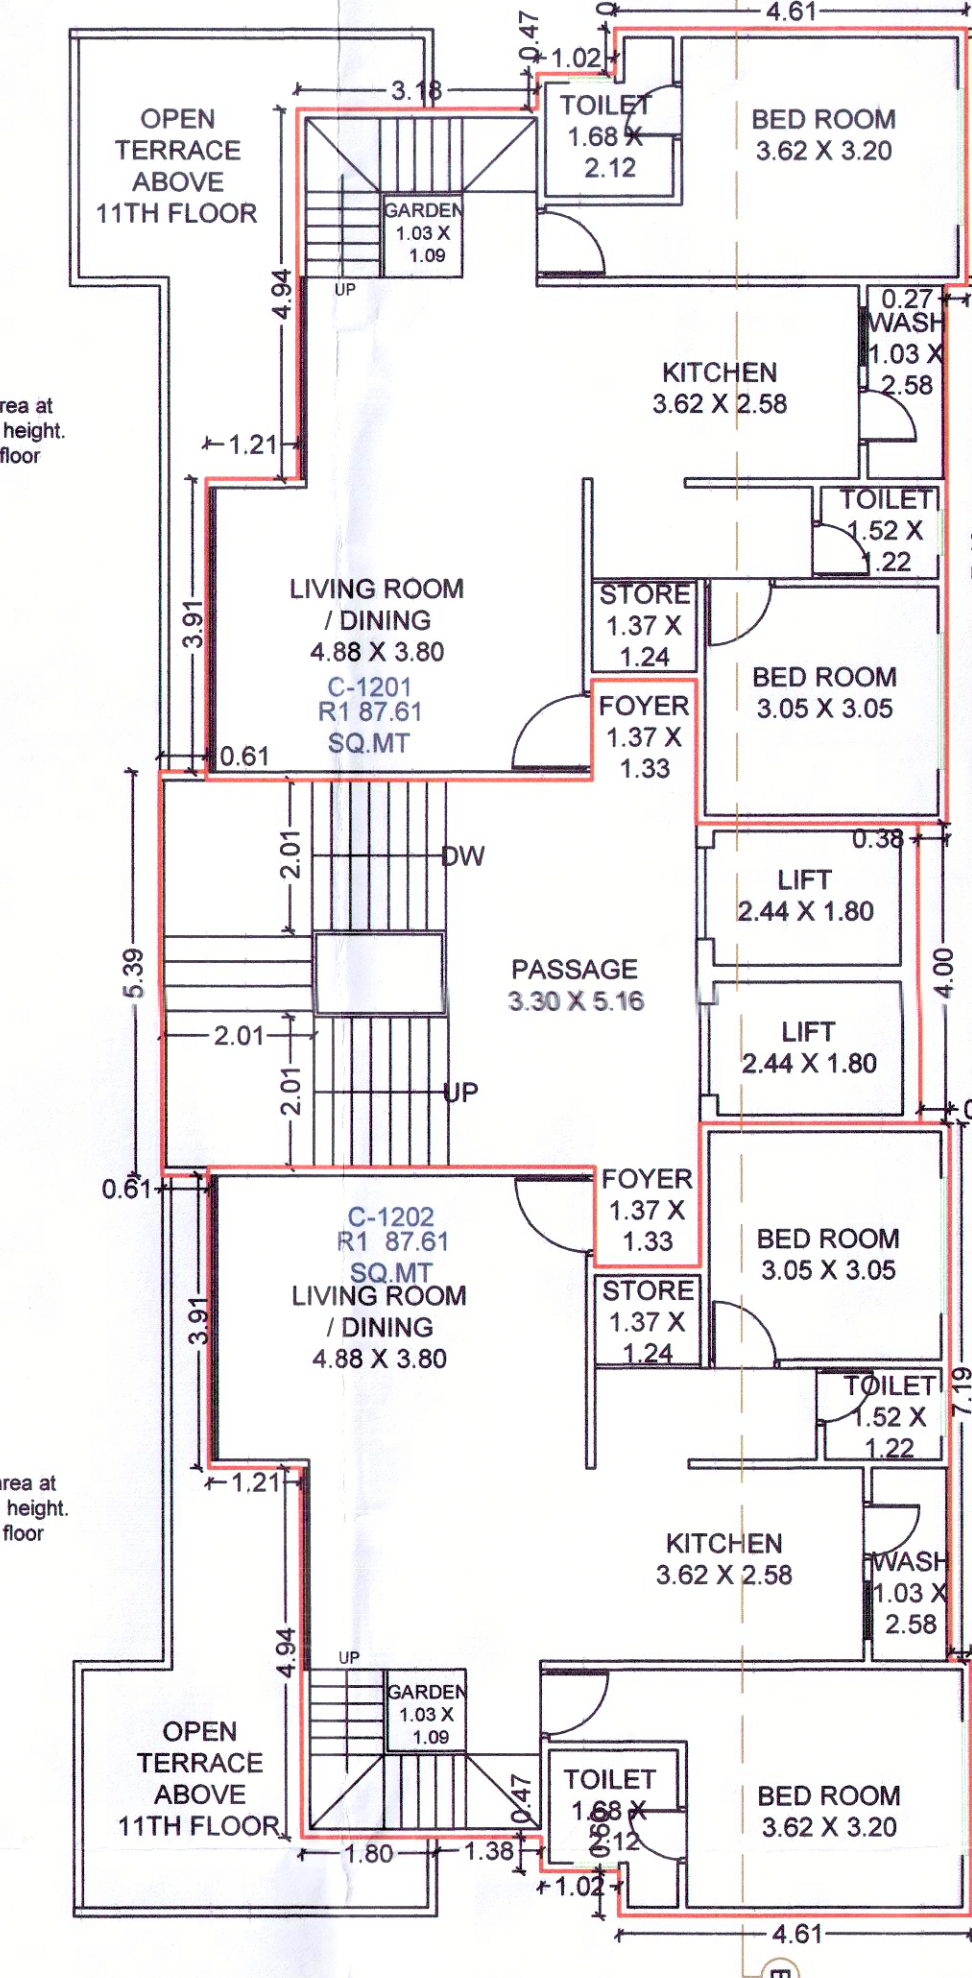

12TH FLOOR(LOWER)(TOWER-C)
BUILT UP AREA = 227.18 sq.mt.
FSI AREA =175.21 sq.mt.

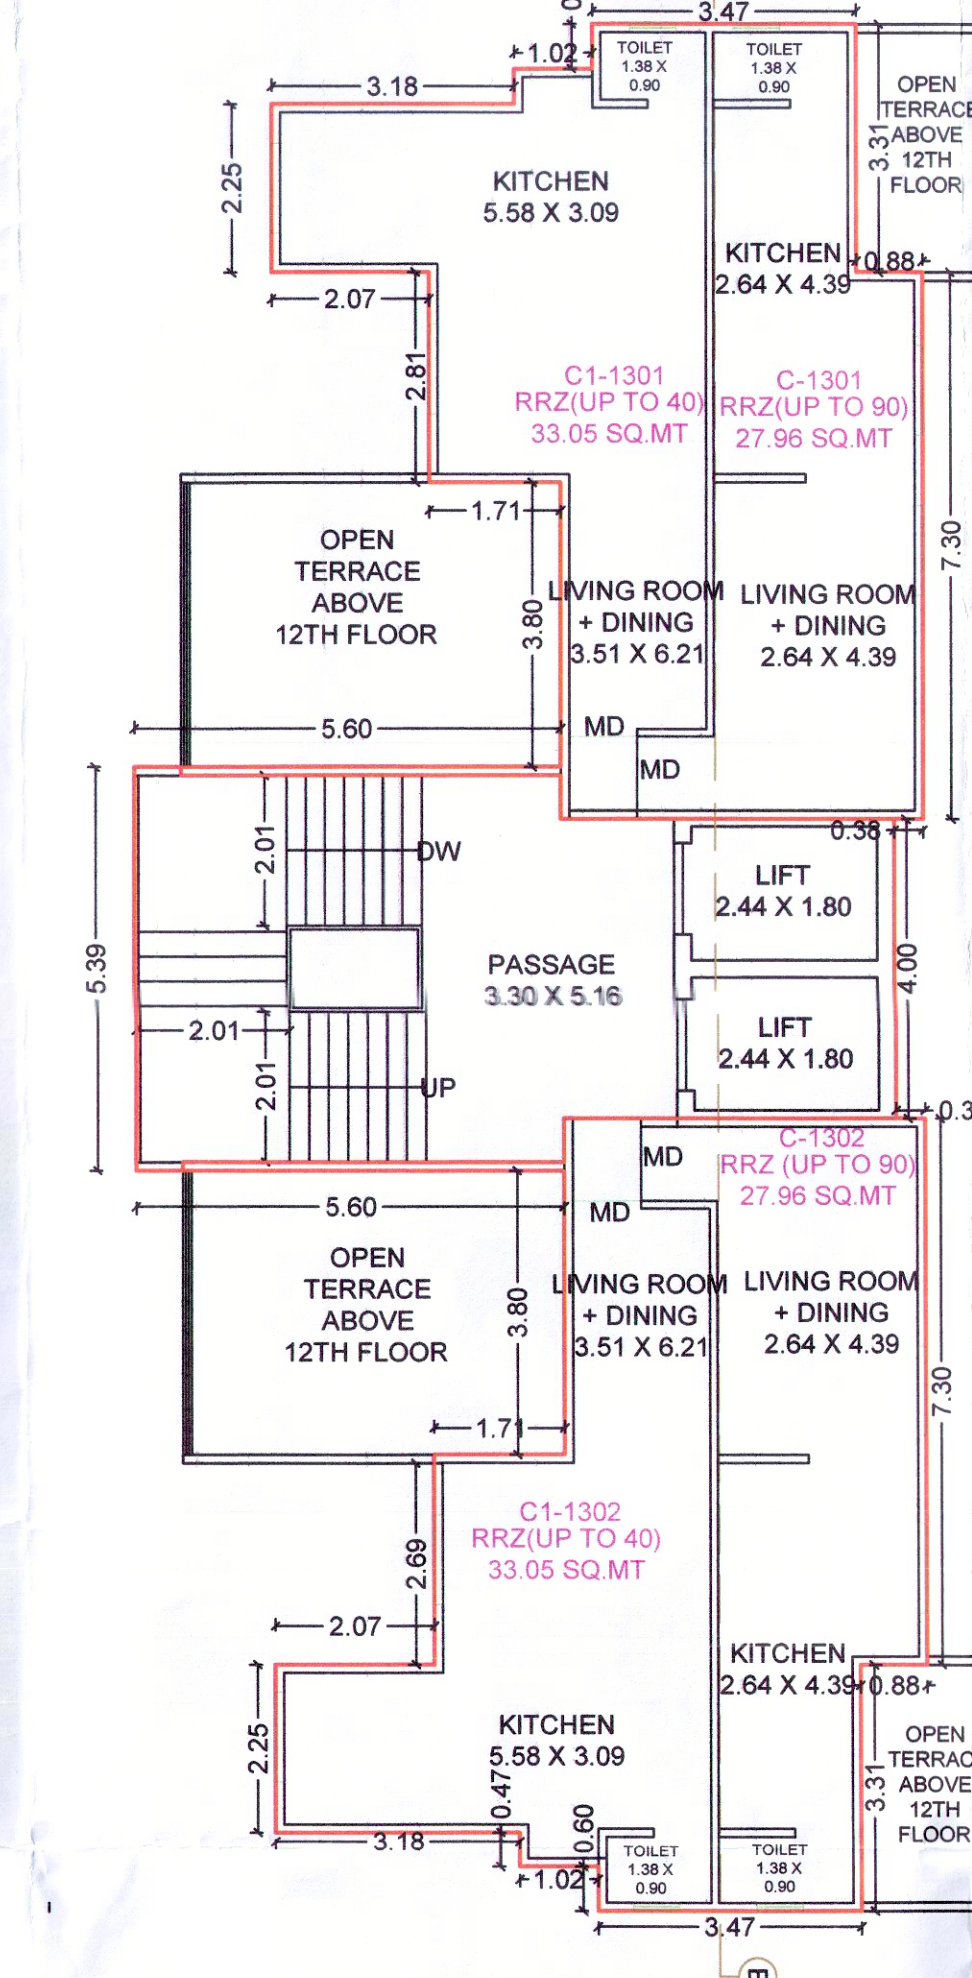

13TH FLOOR(UPPER)(TOWER-C)
BUILT UP AREA = 169.74 sq.mt.
FSI AREA =123.17 sq.mt.

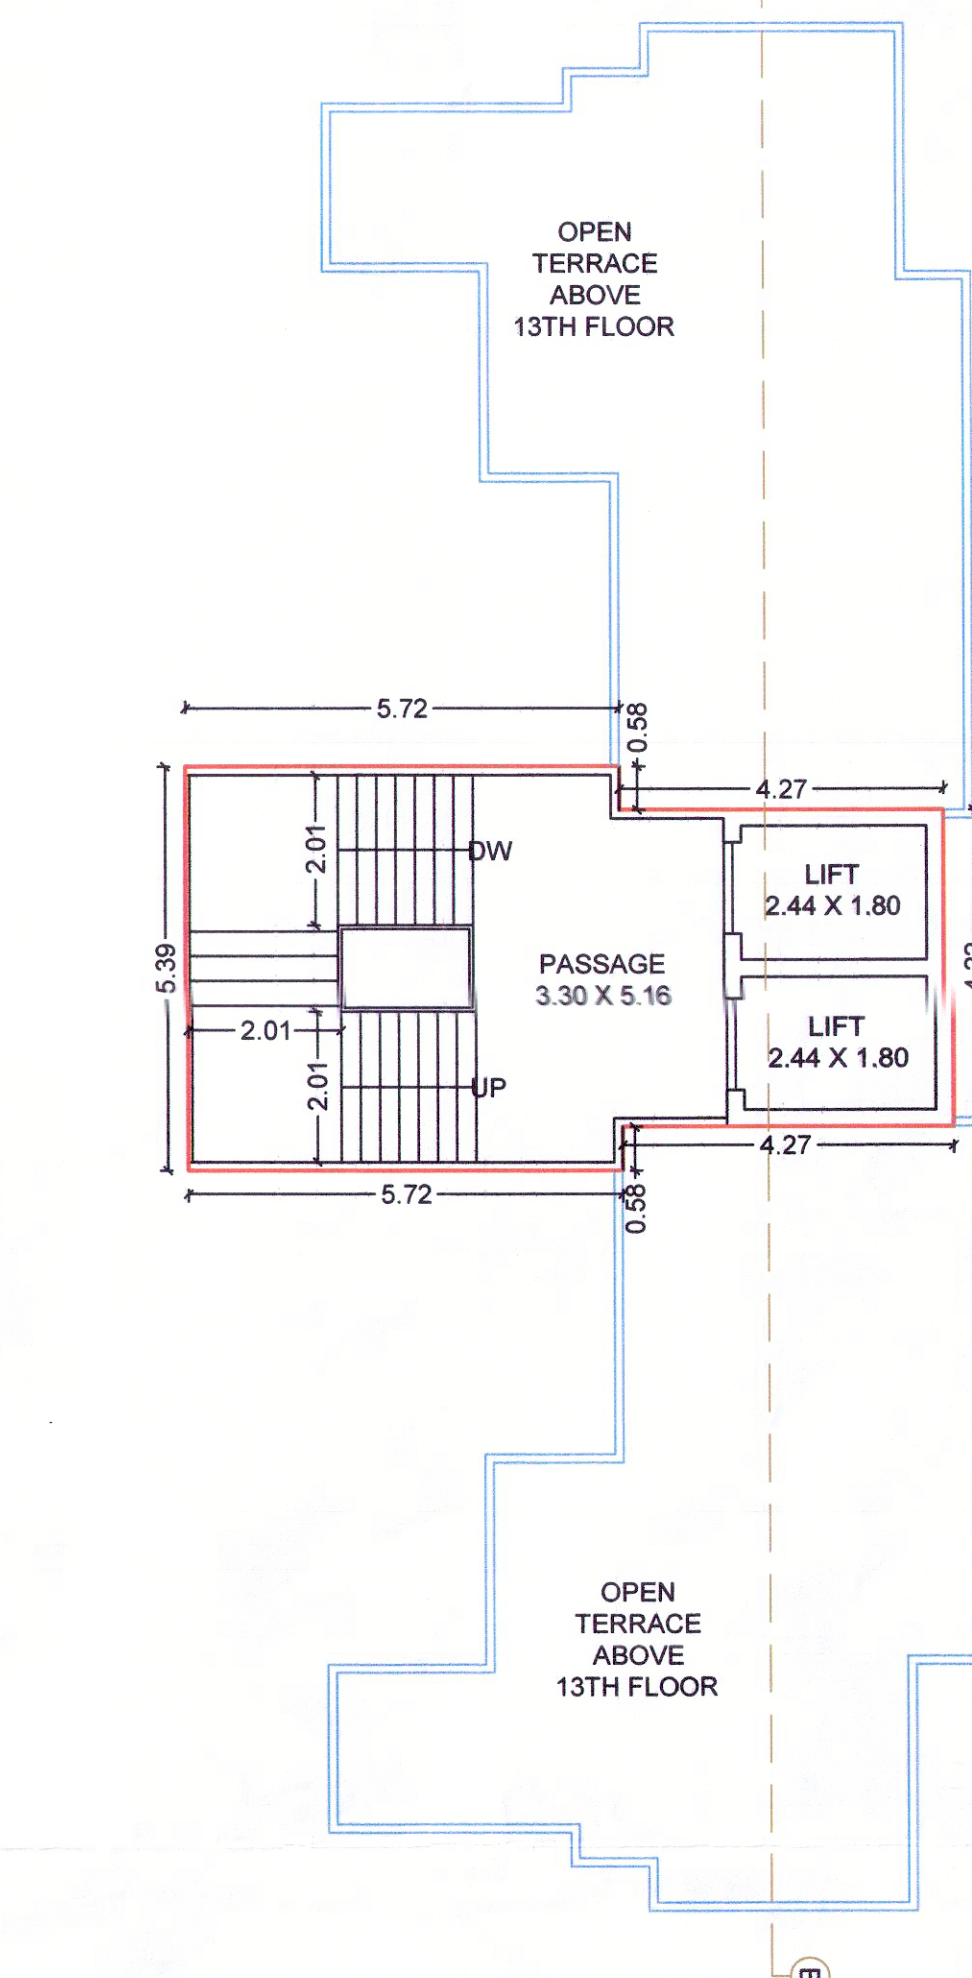

TERRACE FLOOR(TOWER-B)
BUILT UP AREA =48.85 sq.mt.

TOWER : B 1ST TO 11TH FLOOR [FLAT]						
Building name	FLAT No.	TYPE	Carpet Area	Balcony AREA	WASH AREA	OPEN TERRACE AREA
TOWER-B	B-101 TO 1101	FLATS	107.47	5.18	3.18	
	B-102 TO 1102	FLATS	107.47	5.18	3.18	
TOTAL			214.94	10.36	6.36	0.00
TOWER : B 12TH FLOOR [FLAT]						
Building name	FLAT No.	TYPE	Carpet Area	Balcony AREA	WASH AREA	OPEN TERRACE AREA
TOWER-B	B1-1201	FLATS	36.85			16.44
	B-1201	FLATS	61.69	4.50		
	B1-1202	FLATS	36.85			16.44
	B-1202	FLATS	61.69	4.50		
TOTAL			197.08	9.00	0.00	32.88
TOWER : B 13TH FLOOR [FLAT]						
Building name	FLAT No.	TYPE	Carpet Area	Balcony AREA	WASH AREA	OPEN TERRACE AREA
TOWER-B	B1-1301	FLATS	30.79			9.67
	B-1301	FLATS	41.38			22.86
	B1-1302	FLATS	30.79			9.67
	B-1302	FLATS	41.38			22.86
TOTAL			144.34	0.00	0.00	65.06

TOWER : C 1ST TO 11TH FLOOR [FLAT]						
Building name	FLAT No.	TYPE	Carpet Area	Balcony AREA	WASH AREA	OPEN TERRACE AREA
TOWER-C	C1-101 TO 1101	FLATS	37.10			
	C-102 TO 1102	FLATS	53.12	4.38		
	C1-101 TO 1101	FLATS	37.10			
	C-102 TO 1102	FLATS	53.12	4.38		
TOTAL			180.44	8.76	0.00	0.00
TOWER : C 12TH FLOOR [FLAT]						
Building name	FLAT No.	TYPE	Carpet Area	Balcony AREA	WASH AREA	OPEN TERRACE AREA
TOWER-C	C-1201	FLATS	79.87		2.65	19.27
	C-1201	FLATS	79.87		2.65	19.27
TOTAL			159.74	0.00	5.30	38.54
TOWER : C 13TH FLOOR [FLAT]						
Building name	FLAT No.	TYPE	Carpet Area	Balcony AREA	WASH AREA	OPEN TERRACE AREA
TOWER-C	C1-1301	FLATS	30.34			18.95
	C-1301	FLATS	25.57			5.81
	C1-1302	FLATS	30.34			18.95
	C-1302	FLATS	25.57			5.81
TOTAL			111.82	0.00	0.00	49.52

Approved By: RAH
 Down In By: 2017.12.22
 Ward No. 08
 Order No. 413-25122-23
 Date: 2019.12
 By: RAH
 Dy. Town Development Officer
 Kadodara Mahanagarपालिका
 H.O.D श्री (L&E) श्री 2017.12.22


 Owner / Builder / Organiser / Developer
 Or Authorised Agent of Owner


 ARCHITECT -
 ABHILASH PANDYA
 VMC LIC. CA/128/2018-2
 COA LIC. CA2028/83485

Lic.No.