




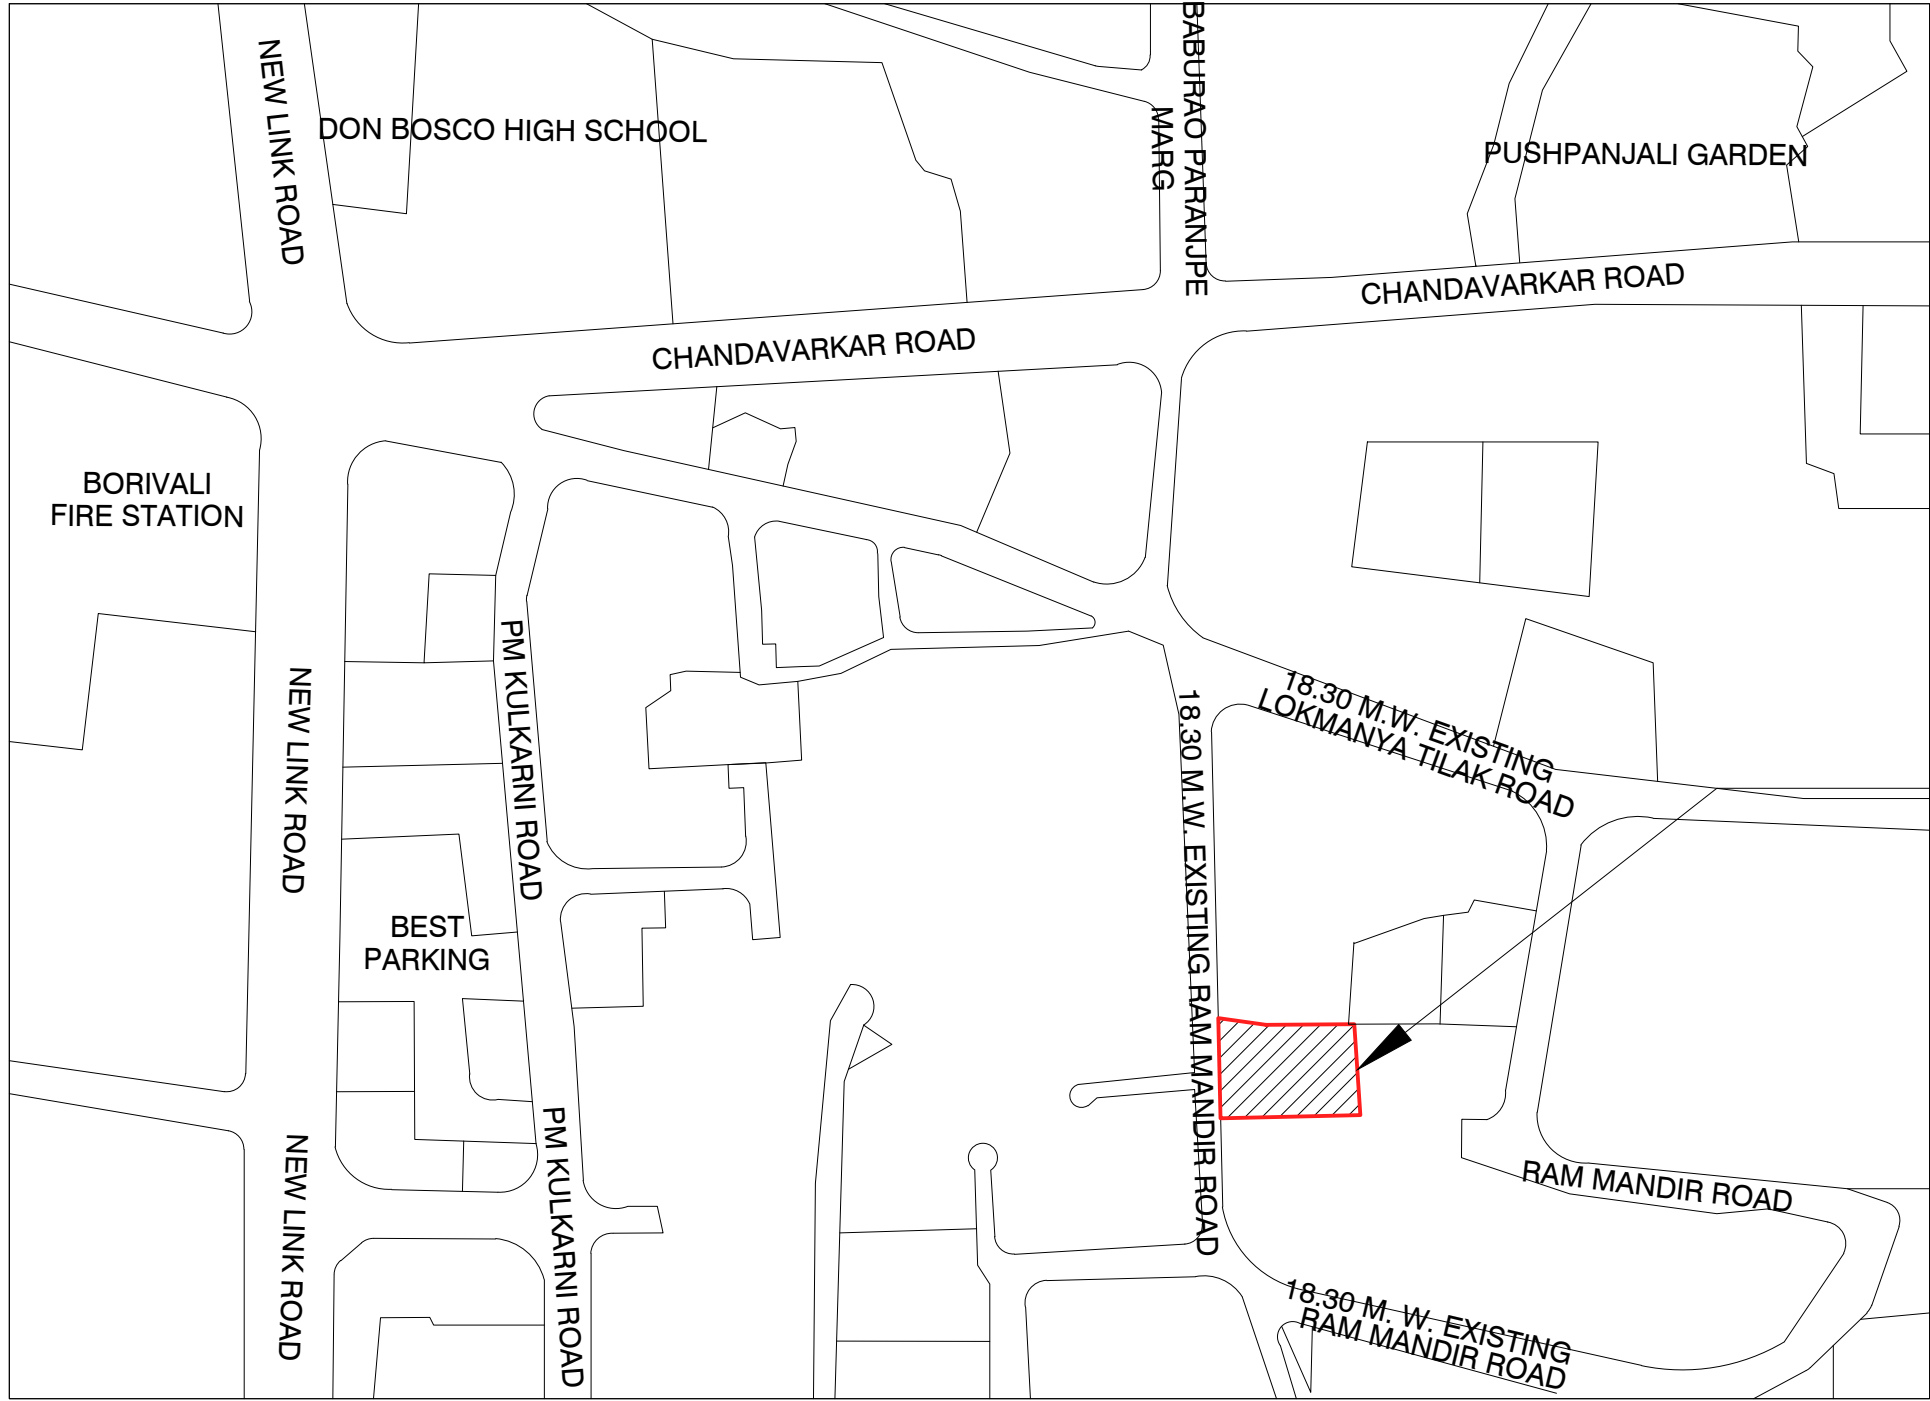


LOCATION PLAN
SCALE - 1: 4000

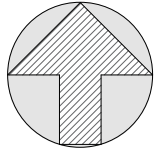

PROPOSED
SITE U/R

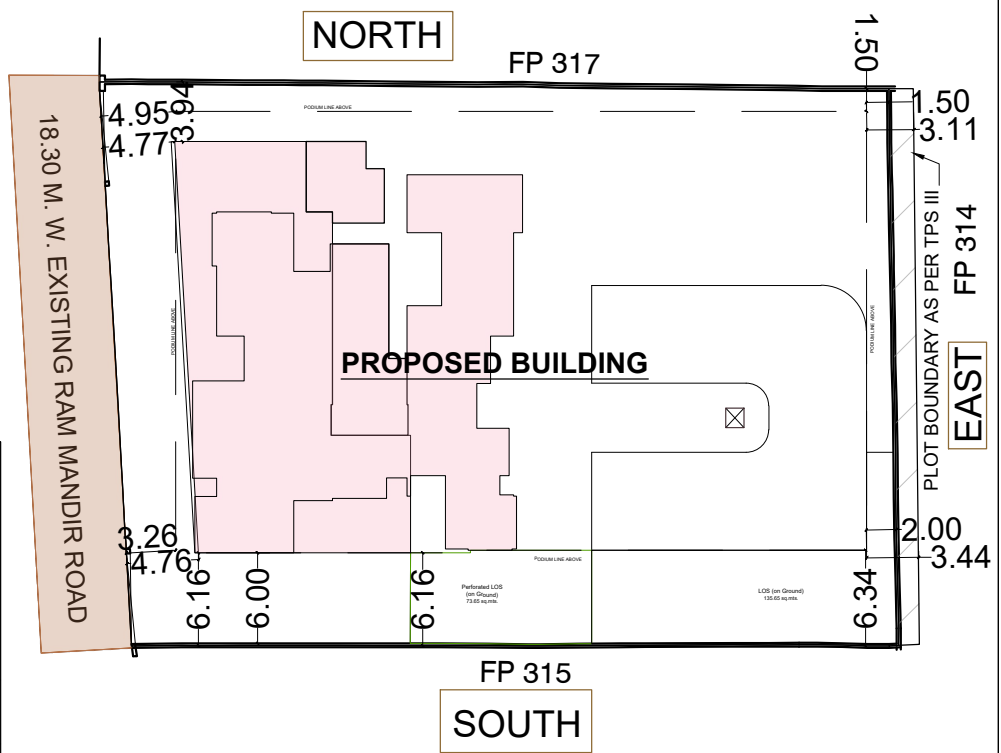

BLOCK PLAN
SCALE - 1: 500

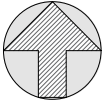

CONTENT OF SHEET

BLOCK & LOCATION PLAN

DESCRIPTION OF PROP. PROPERTY.

PROPOSED REDEVELOPMENT OF EXISTING BUILDING KNOWN AS 'BANK OF INDIA EMPLOYEES SUKHADA CHSL' ON PLOT BEARING FP NO. 316, OF VILLAGE EKSAR AT VAZIRA NAKA, RAM MANDIR ROAD, BORIVALI (WEST), MUMBAI - 400 091.

NAME & ADDRESS OF OWNER

SHRI. HASMUKH R. HIRANI,
M/S. HIRANI REALTORS,

B/207, HINAL HERITAGE,
S.V.P. ROAD,
BORIVALI (WEST),
MUMBAI - 400 092.

B.M.C. FILE NO. P-13225/2022/(316)/R/C Ward/FP (NEW)

NORTH	SCALE	CHKD BY	DRN BY
	1:500 1:4000	SUNIL JAIN	TANISHA JAIN

NAME & ADDRESS OF ARCHITECT

302, OMKARESHWAR, LINK
ROAD, KANDARPADA, DAHISAR
(W), MUMBAI 68.
PHONE : 022 28903656
EMAIL: s.arc302@gmail.com



Architects
SANJAY S. NEVE
SUNIL S. JAIN

DIGITAL SIGN.