



WEST FACING - PLOT NO: 16 (672.24)SQ.M,804.0 SQ.YDS.

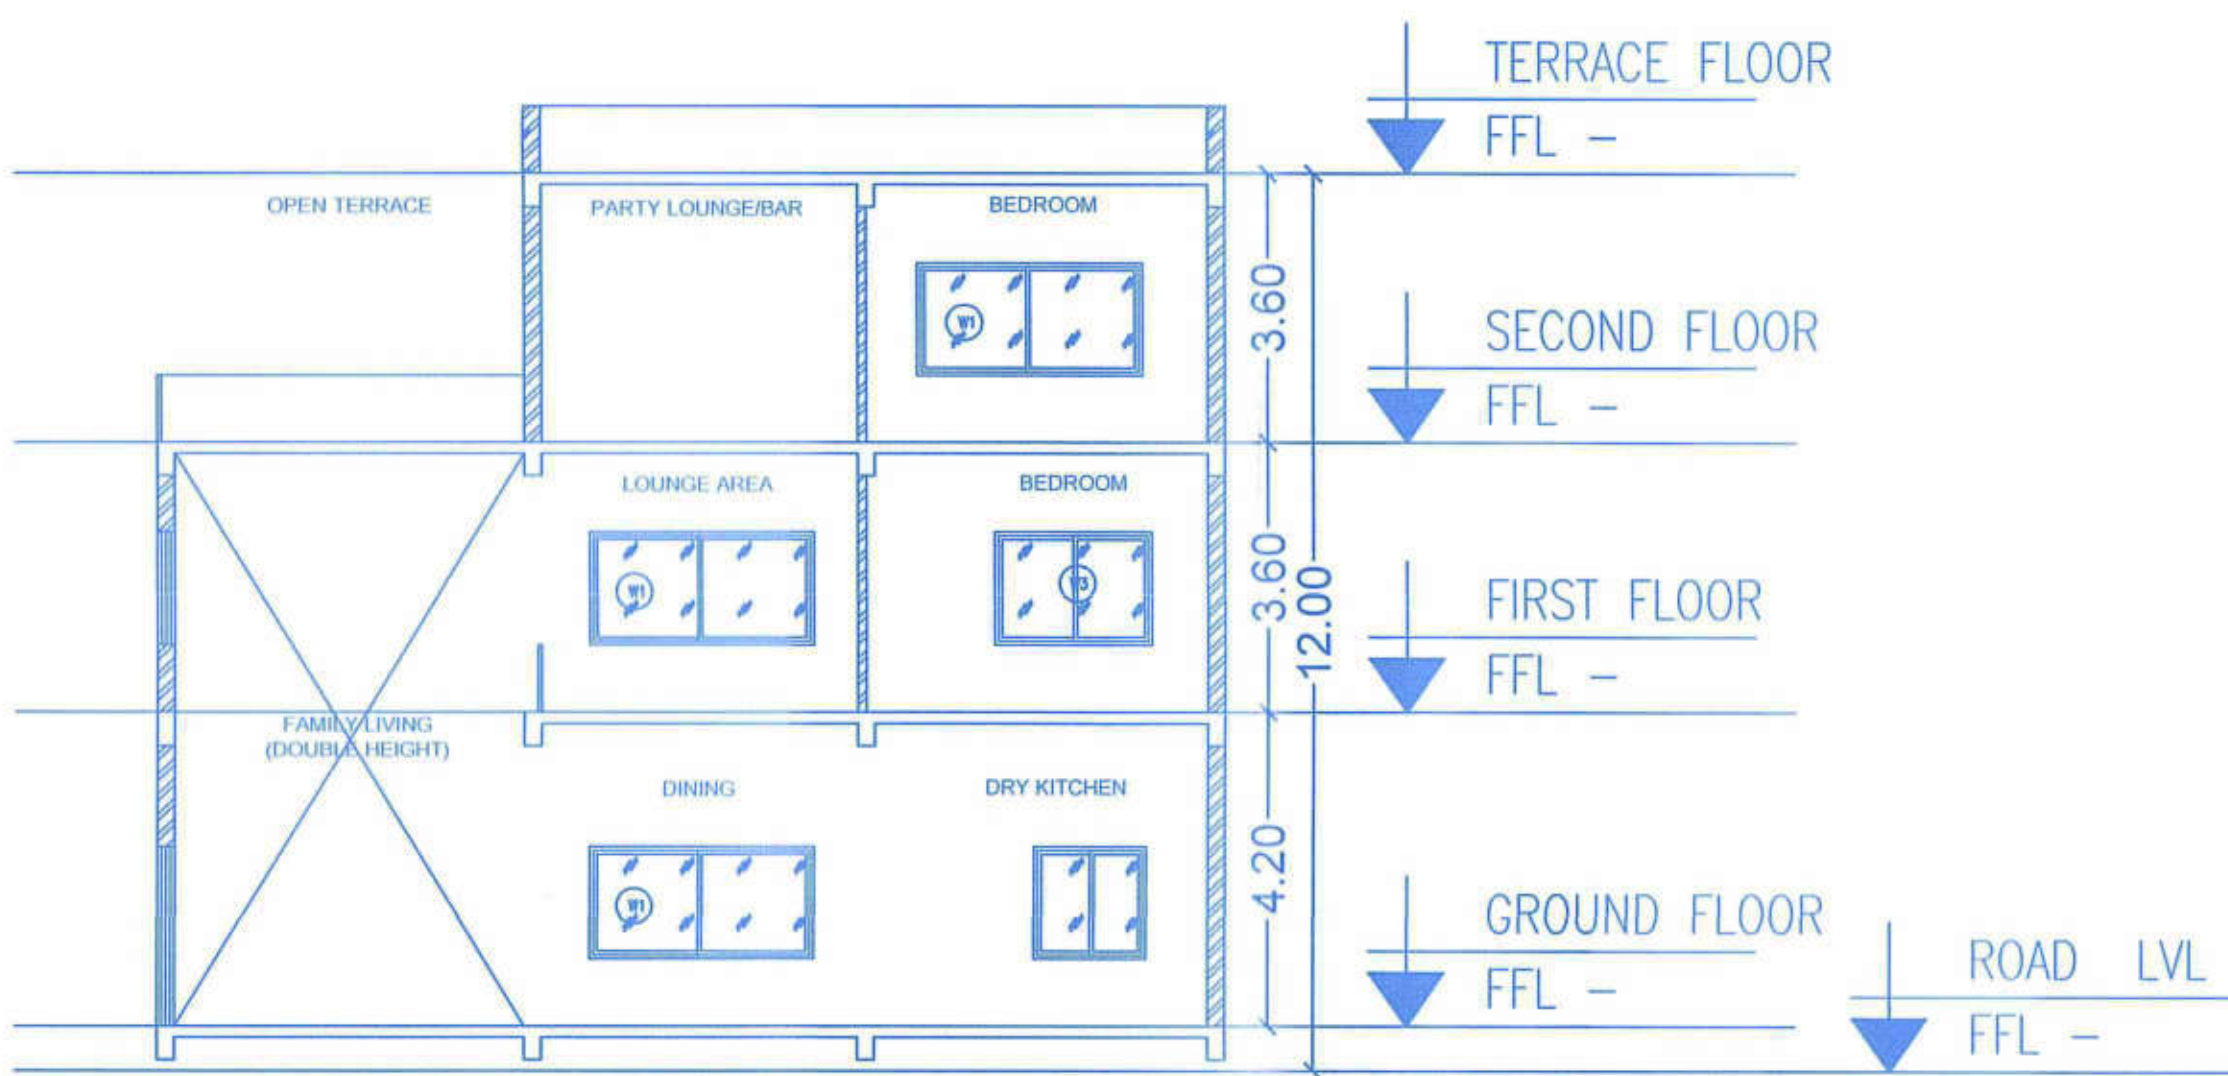


SECTION-BB'

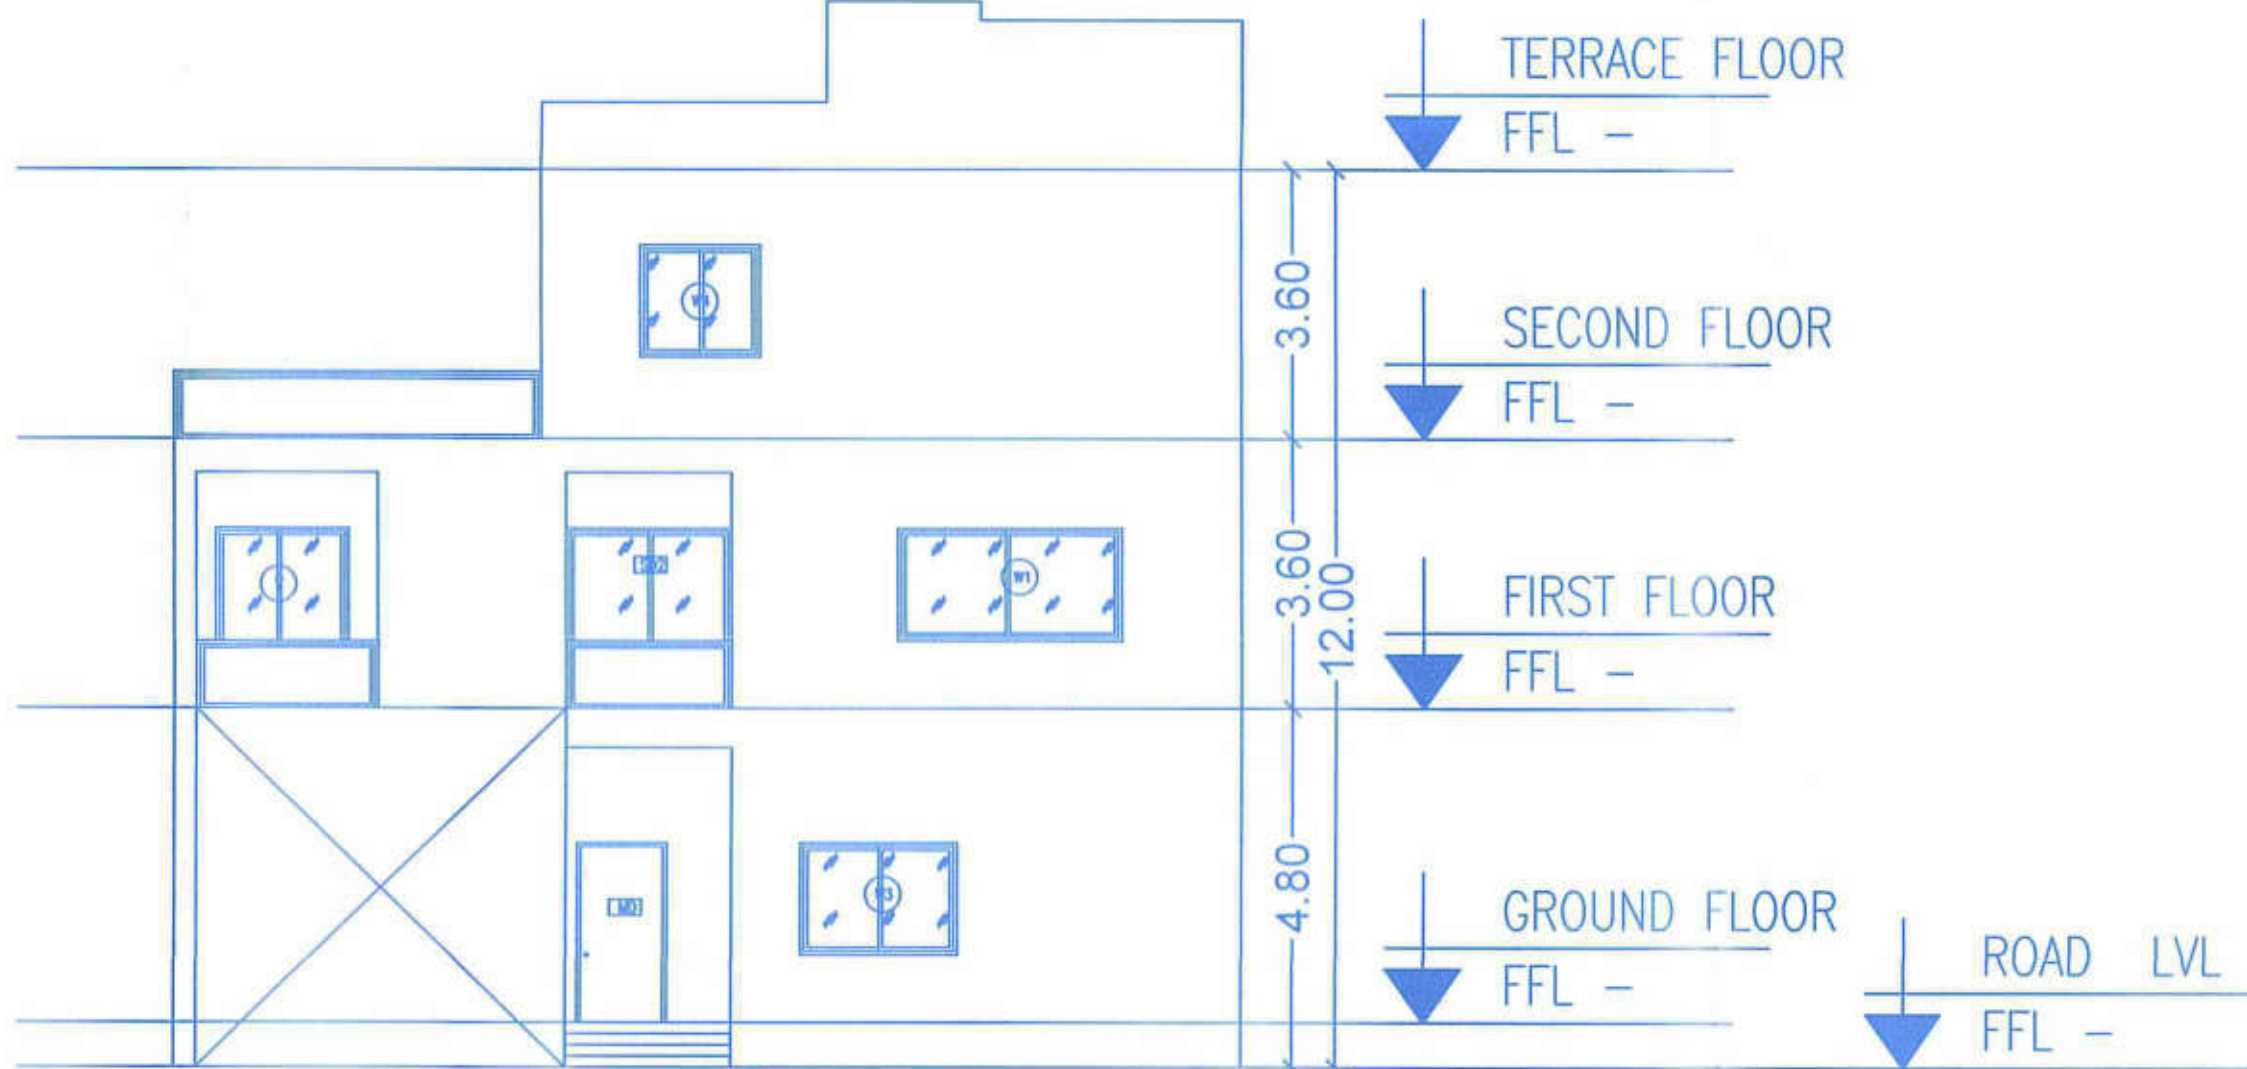


ELEVATION




KEY PLAN

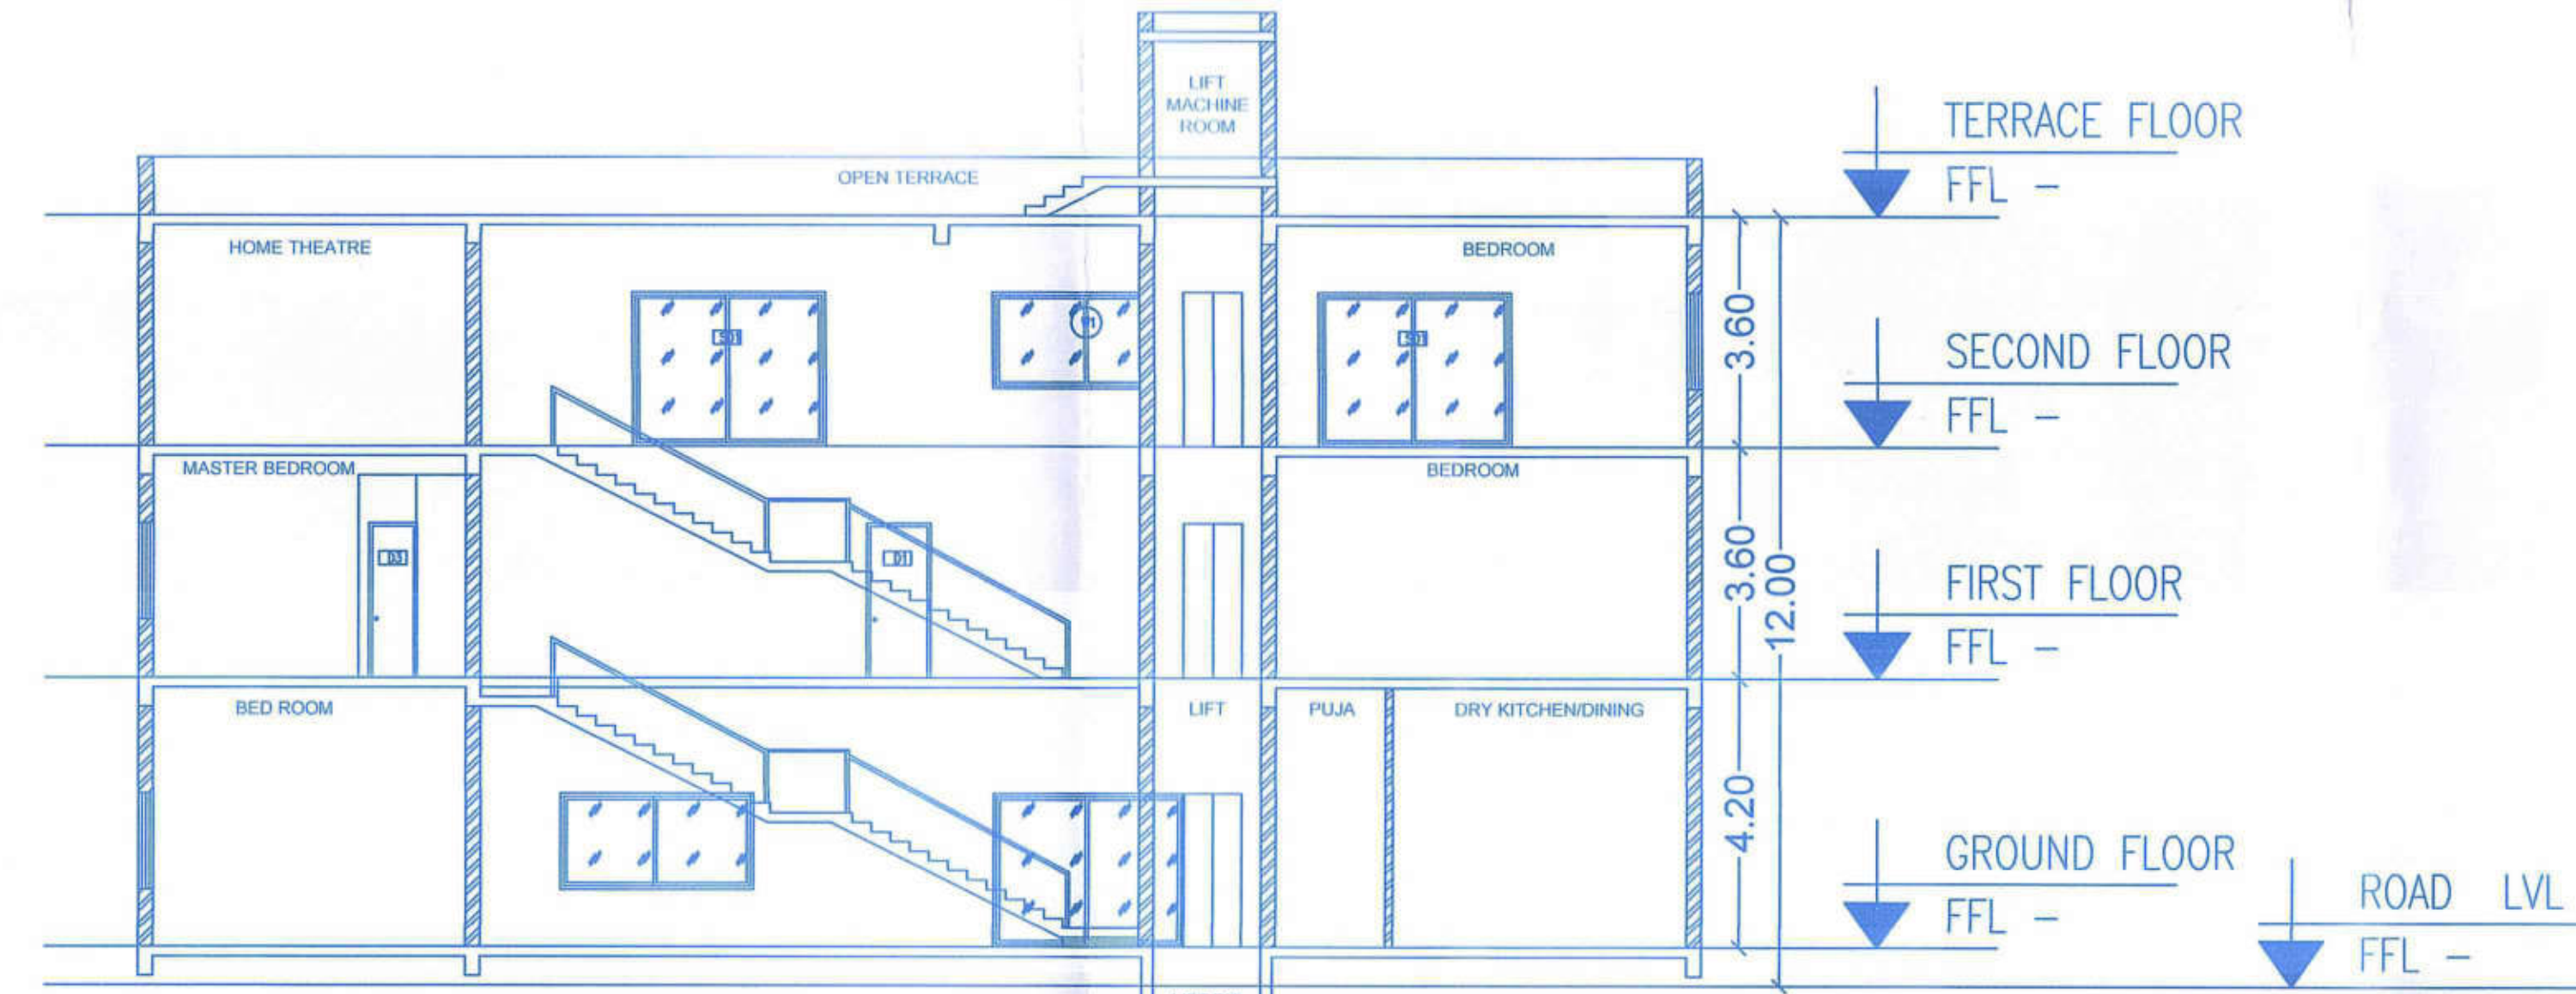


SECTION-AA'

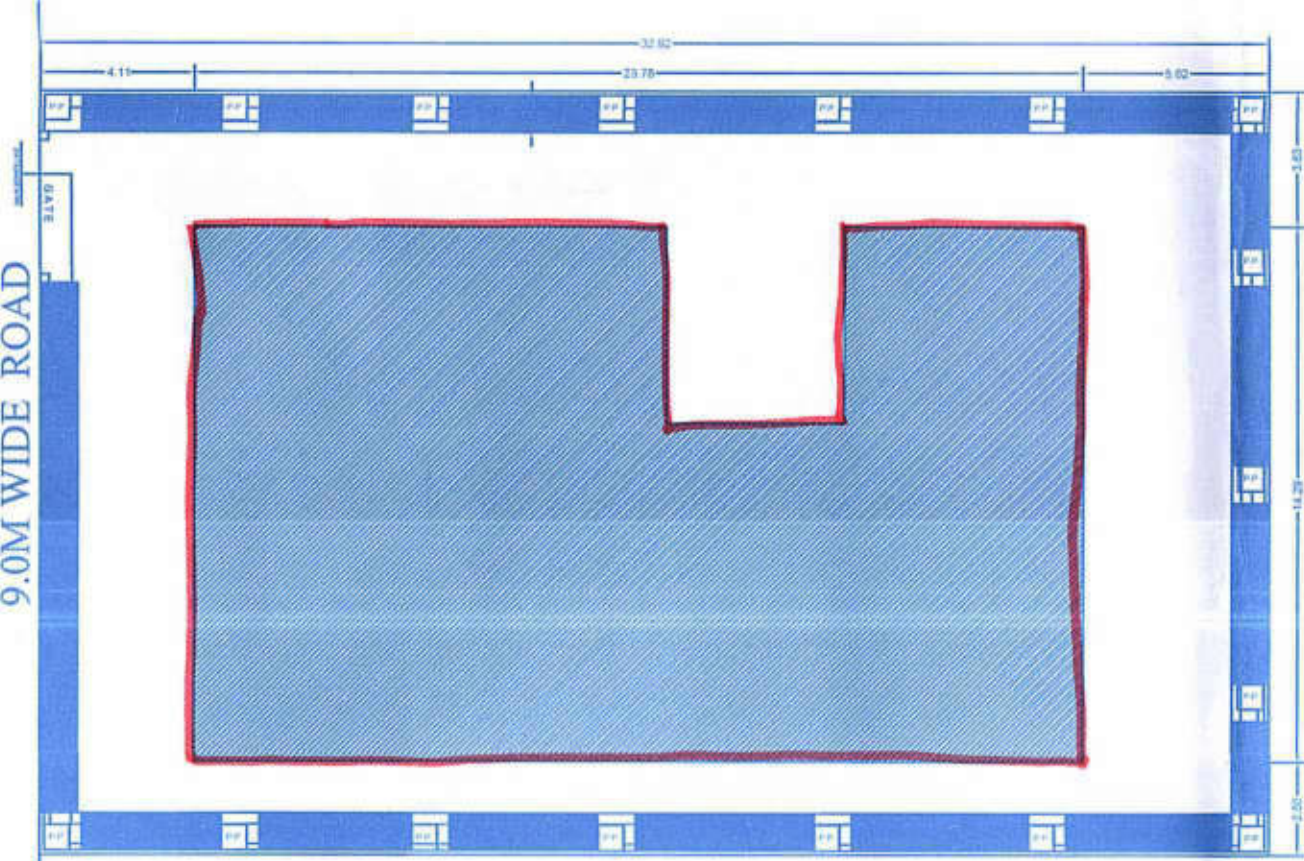


SITE PLAN

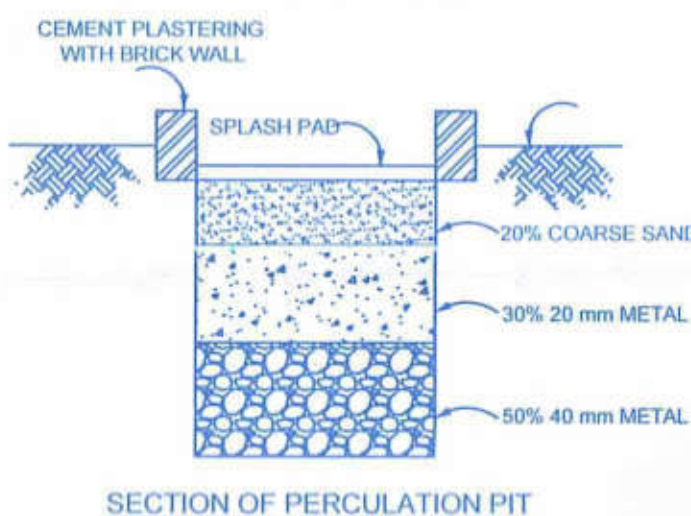

SECTION OF PERCUSSION PIT

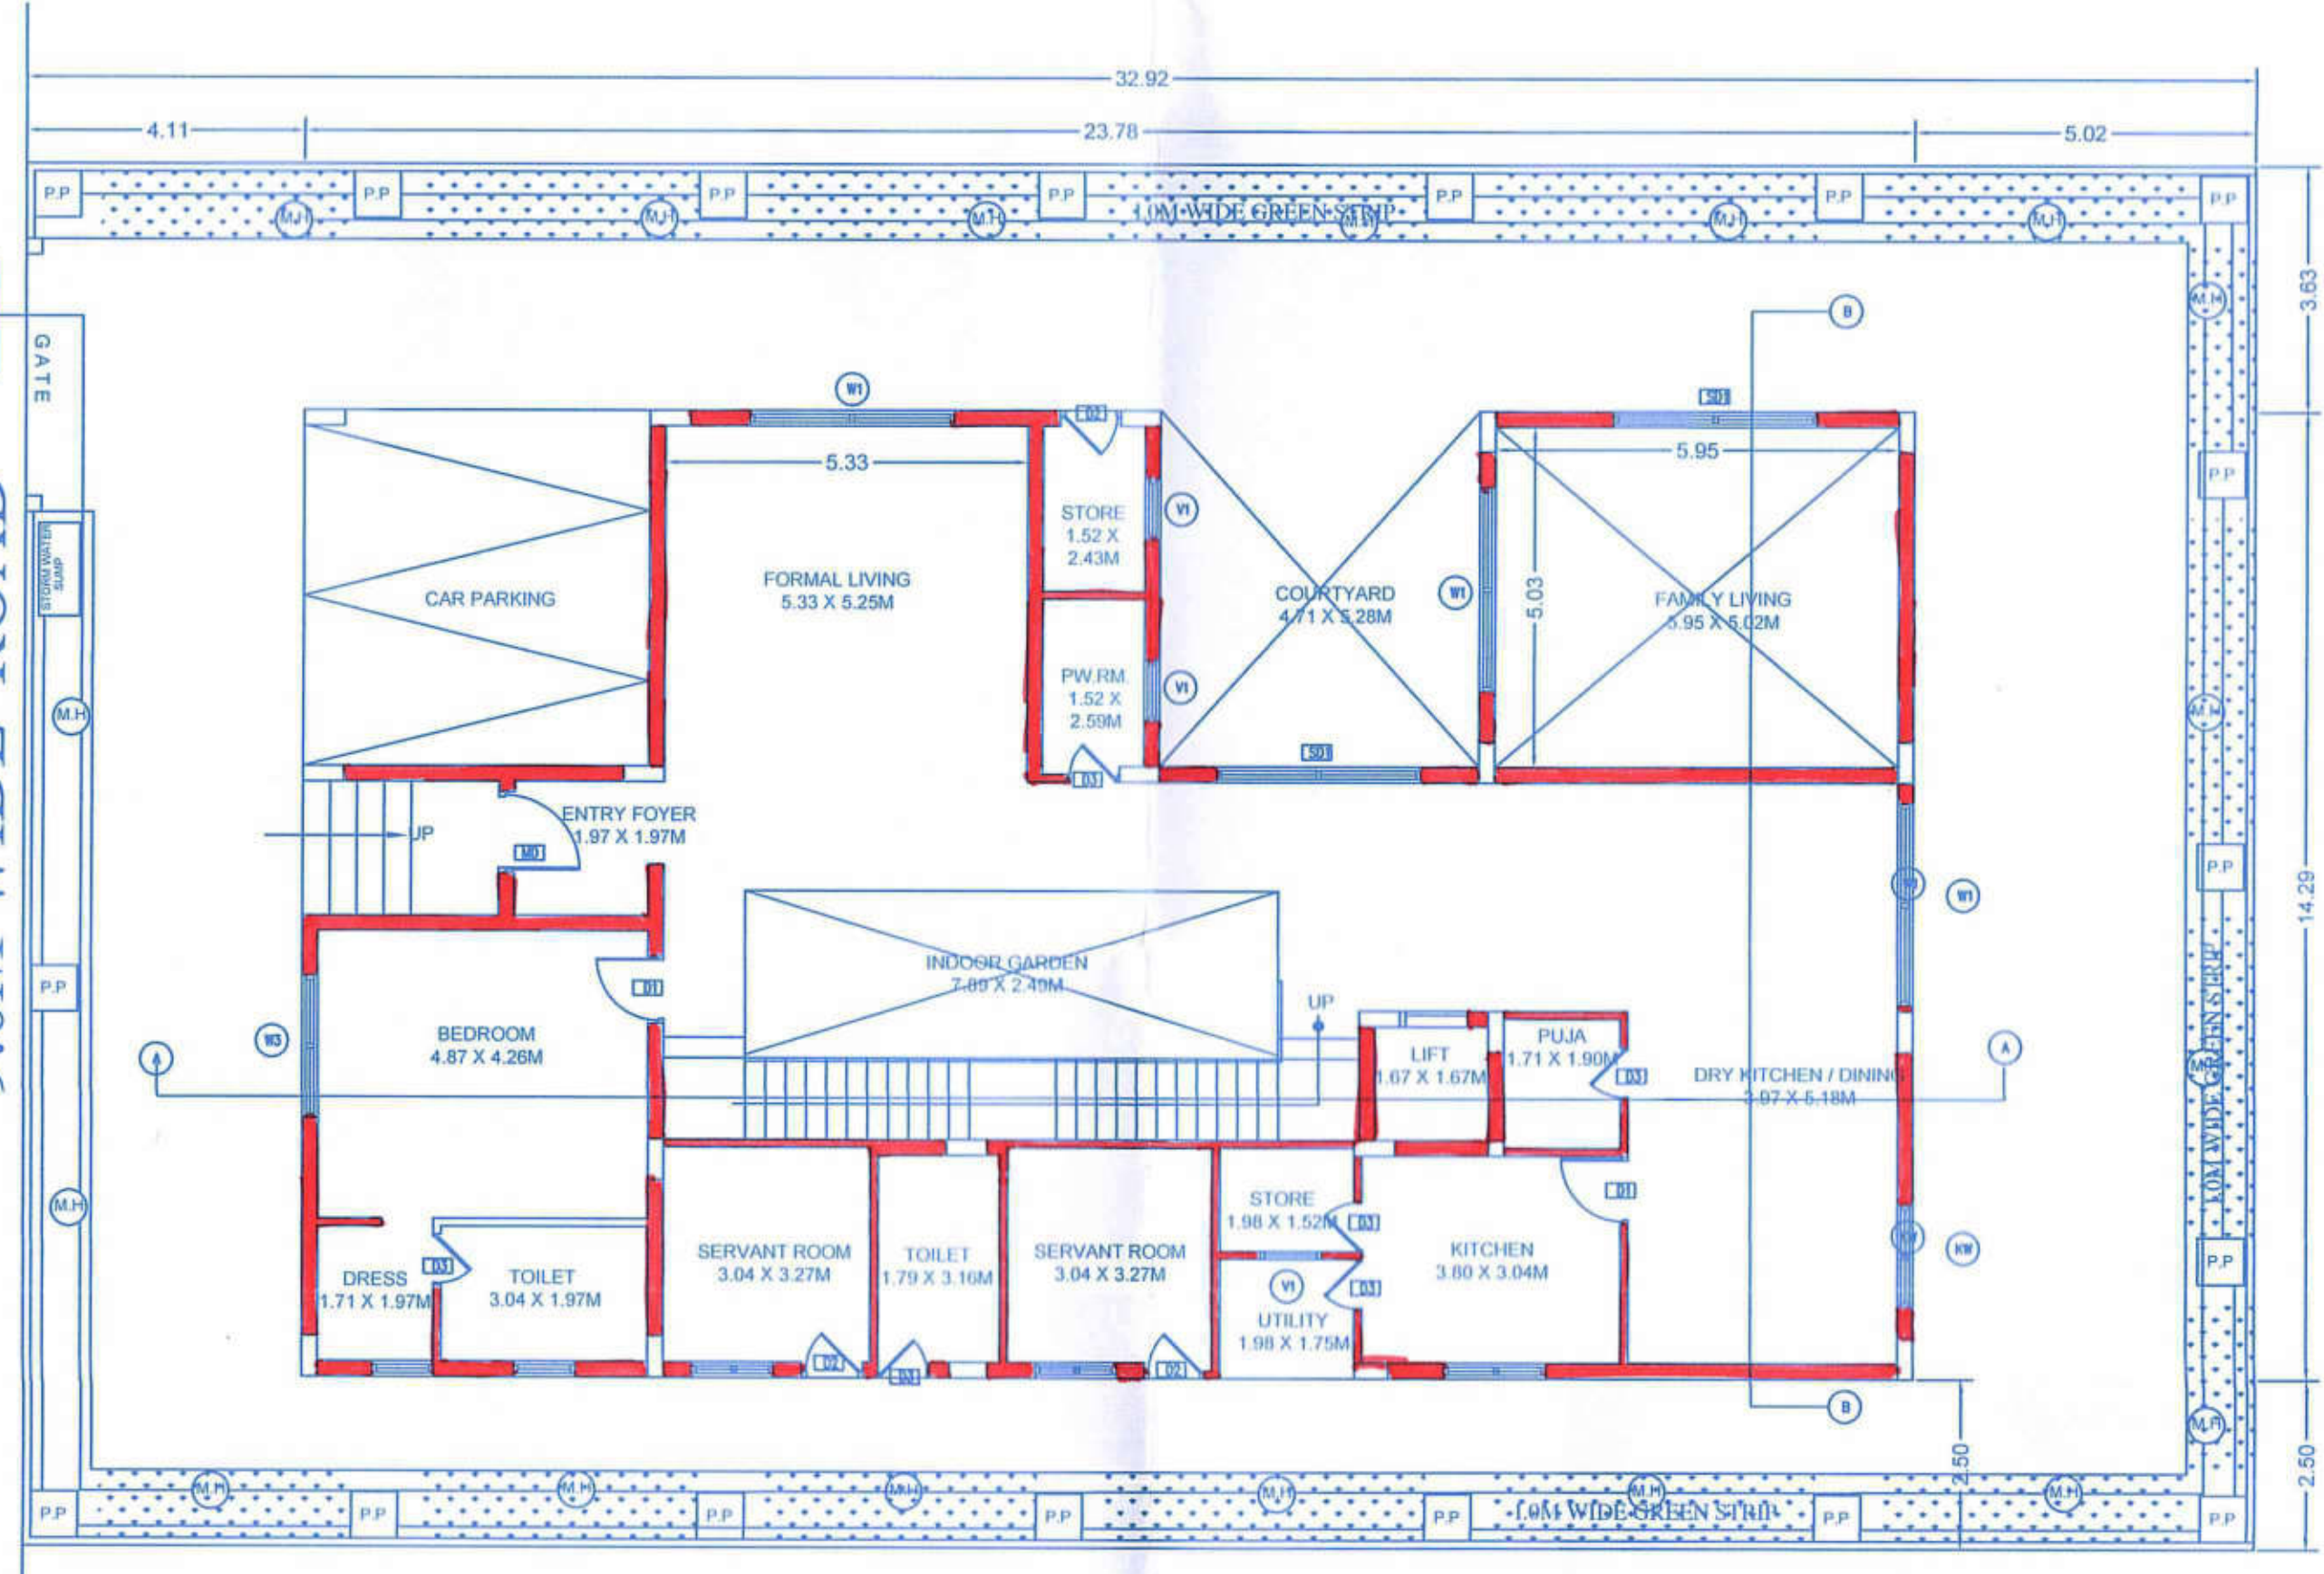

FIRST FLOOR PLAN

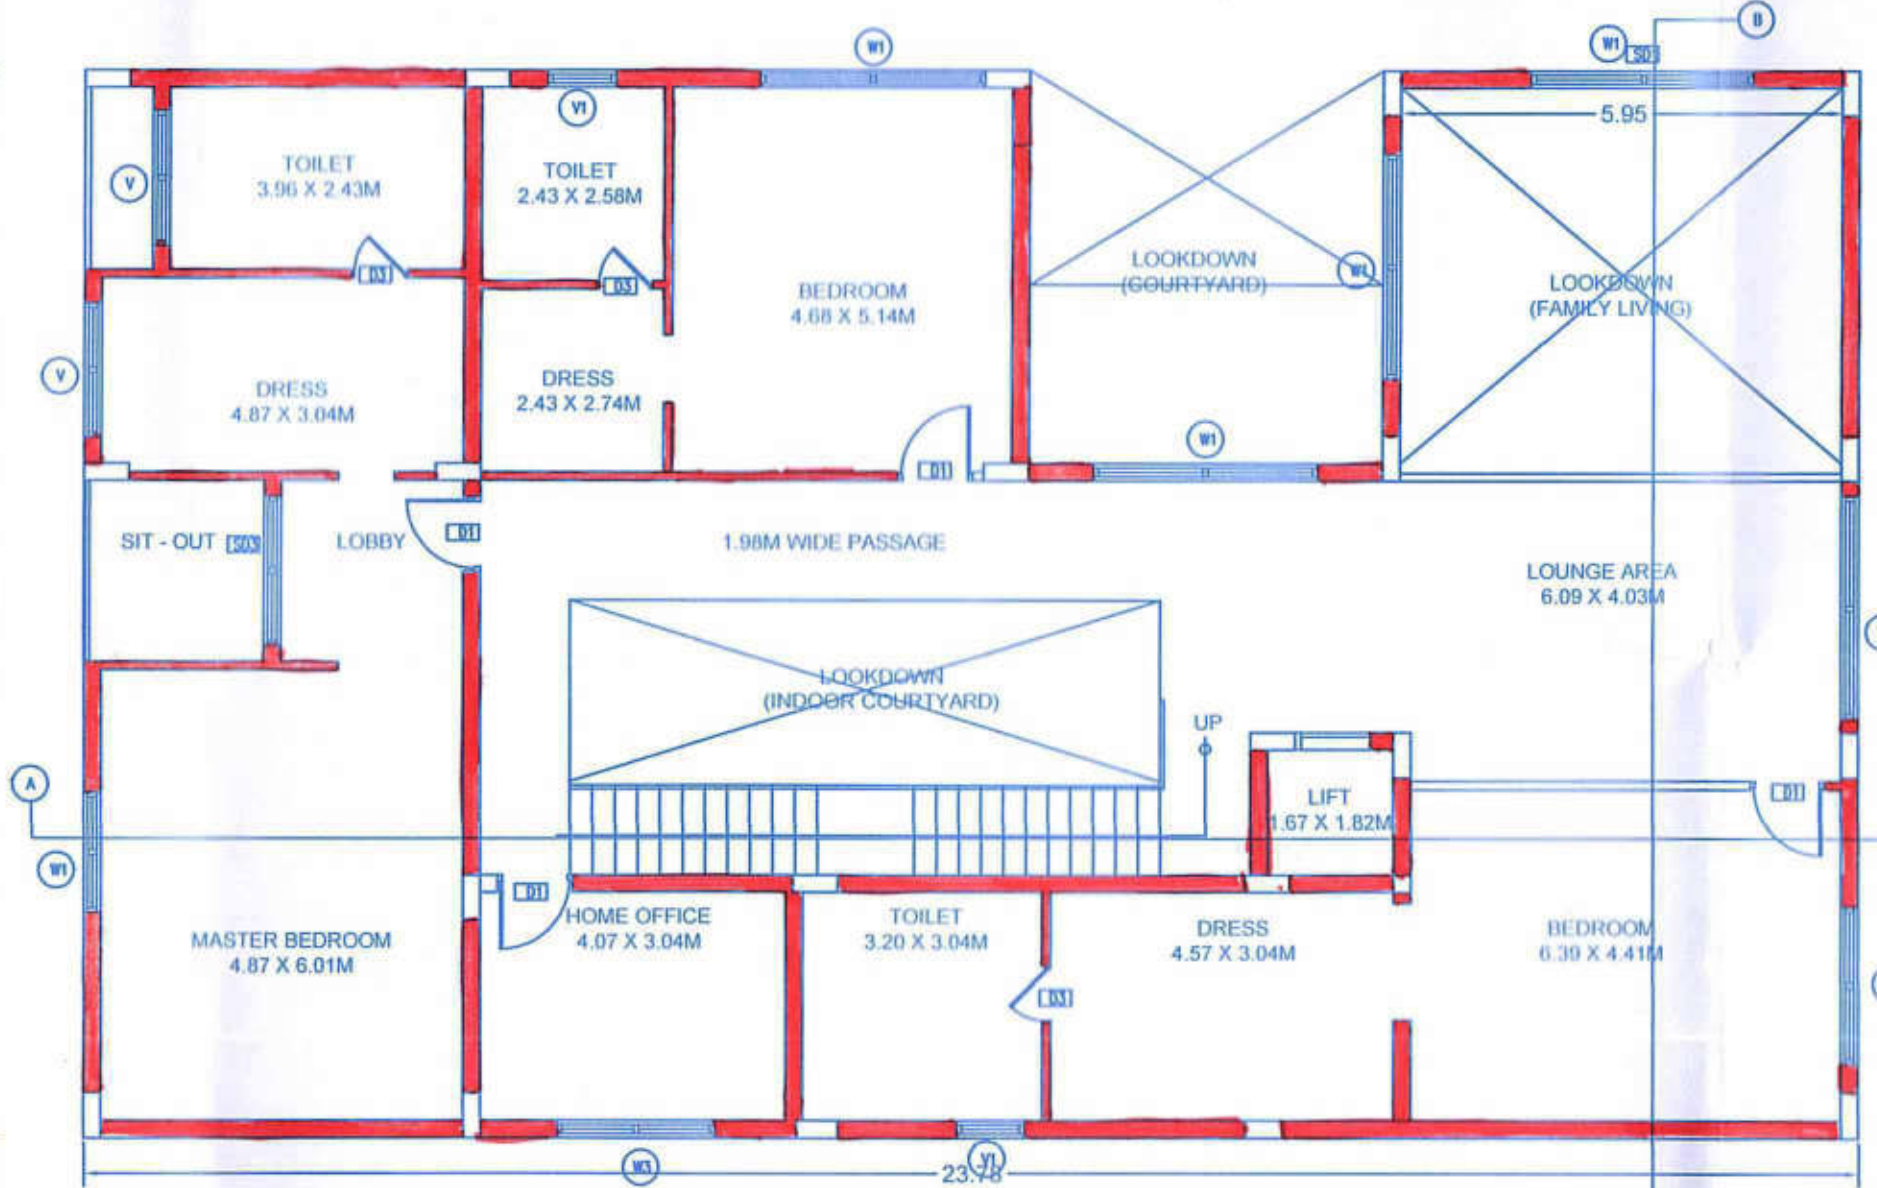

SECOND FLOOR PLAN

PLAN SHOWING THE PROPOSED CONSTRUCTION OF VILLA IN GATED COMMUNITY, CONSISTING OF G+2 UPPER FLOORS, IN BEARING SY. NOS 621,622,623 & 624/PART, SITUATED AT MANKHAL(V), MAHESWARAM(M),RANGA REDDY DISTRICT, TELANGANA STATE. BELONGS TO:-
M/S ALAY INFRA
REPRESENTED BY ITS MANAGING PARTNER
SRI AVUTHU SIVA KOTI REDDY
S/O SRI AVUTHU BRAHMANANDA REDDY

REFERENCE

P.P:	PERCUSSION PIT
I.C:	INSPECTION CHAMBER
M.H:	MAN HOLE
SPECIFICATIONS:	

FOUNDATION:	IN R.C.C. FOOTINGS
BASEMENT:	IN C.M. C.R.S WALL
SUPER STRUCTURE:	R.C.C. COLUMNS, BRICK WALL
COLUMNS, BEAMS & SLABS:	IN R.C.C. 1:2:4
PLASTERING	IN C.M. DOUBLE COAT
FLOORING:	MEDIUM MARBLE
DOORS & WINDOWS:	T.W FRAMES & PARTLY GLASS
ELECTRICAL:	CONCEALED WIRING
SANITARY:	AS PER STANDARDS

AREA STATEMENT:

WEST FACING	
PLOT NO's -16	
TOTAL PLOT AREA:	804.0 SQ.YDS. (OR) 672.24 SQ.MTS.
GROUND FLOOR BUILT UP AREA -	265.43 SQ.MTS.
FIRST FLOOR BUILT UP AREA -	306.66 SQ.MTS.
SECOND FLOOR BUILT UP AREA -	214.78 SQ.MTS.
TOTAL BUILT UP AREA -	786.86 SQ.MTS.

SCHEDULE OF OPENINGS:

MAIN DOOR (MD)	1.2 X 2.4 M
DOOR 1 (D1)	1.0 X 2.4 M
DOOR 2 (D2)	0.9 X 2.4 M
DOOR 3 (D3)	0.75 X 2.4 M
DOOR (PD)	0.90 X 2.4 M
SLIDING DOOR (SD1)	3.0 X 2.4 M
SLIDING DOOR (SD2)	2.45 X 2.4 M
FIXED GLASS (FG)	2.5 X 2.4 M
WINDOW 1 (W1)	3.0X 1.5 M
WINDOW 2 (W2)	2.4X 1.5 M
WINDOW 3 (W3)	2.1X 1.5 M
WINDOW 4 (W4)	1.6X 1.5 M
WINDOW 5 (W5)	1.35X 1.5 M
WINDOW 6 (W6)	1.20X 1.5 M
WINDOW 7 (W7)	0.85X 1.5 M
KITCHEN WINDOW (KW)	1.5X1.2 M
STAIRCASE WINDOW (SW)	1.20X1.20M
VENTILLATOR (V)	1.8X0.75 M
VENTILLATOR 1(V1)	0.9X0.75 M
VENTILLATOR 2(V2)	0.6X0.75 M

SCALE:

1:100

OWNER'S SIGNATURE:

Signature

ARCHITECT'S SIGNATURE:

Signature

AV: NROOP KUMAR REDDY MALLARI
NROOP ASSOCIATES
C.A. 30000419
PLOT NO 621, 622, 623 & 624/PART
MAHESWARAM, RANGA REDDY DISTRICT
TELANGANA STATE