

STAMP OF APPROVAL

WING - F

- 1) PREVIOUSLY SANCTION UNDER C.C. NO. 1267/11 DATE - 04.07.2011
- 2) PREVIOUSLY SANCTION UNDER C.C. NO. 1749/12 DATE - 10.08.2012
- 3) PREVIOUSLY SANCTION UNDER C.C. NO. 1245/15 DATE - 20.07.2015
- 4) PREVIOUSLY SANCTION UNDER C.C. NO. 2327/15 DATE - 28.10.2015
- 5) PREVIOUSLY SANCTION UNDER C.C. NO. 2327/15 DATE - 23.03.2016
- 6) PREVIOUSLY SANCTION UNDER C.C. NO. 1801/16 DATE - 23.03.2016

LIFT M/C ROOM AREA KEY PLAN

SCALE: 1:500

LIFT M/C ROOM AREA	
1) 4.55 x 7.55 x 1.00 =	34.35 SQ.M
TOTAL AREA =	34.35 SQ.M

AREA KEY PLAN (REFUGE AREA)






SCALE: 1:200

REFUGE AREA CALCULATIONS

D1: 2.30 x 4.55 x 2 =	20.93 SQ.M
D2: 3.75 x 2.25 x 1 =	19.89 SQ.M
TOTAL AREA =	31.62 SQ.M
DEDUCTION:	
a. 0.30 x 0.30 x 1 =	0.09 SQ.M
b. 0.30 x 0.25 x 1 =	0.07 SQ.M
TOTAL AREA =	0.16 SQ.M
31.62 - 0.16 =	31.46 SQ.M
TOTAL REFUGE AREA =	31.46 SQ.M

REFUGE AREA REQUIRED =

0.30 x 100 UNITS (TOTAL NO. OF TENANTS) x CONSEQUENT FLOOR	
= 0.30 x 100 PERSONS x 3 FL.	
= 22.50 SQ.M	
REFUGE AREA REQUIRED =	22.50 SQ.M
TOTAL REFUGE AREA PROVIDED =	31.46 SQ.M

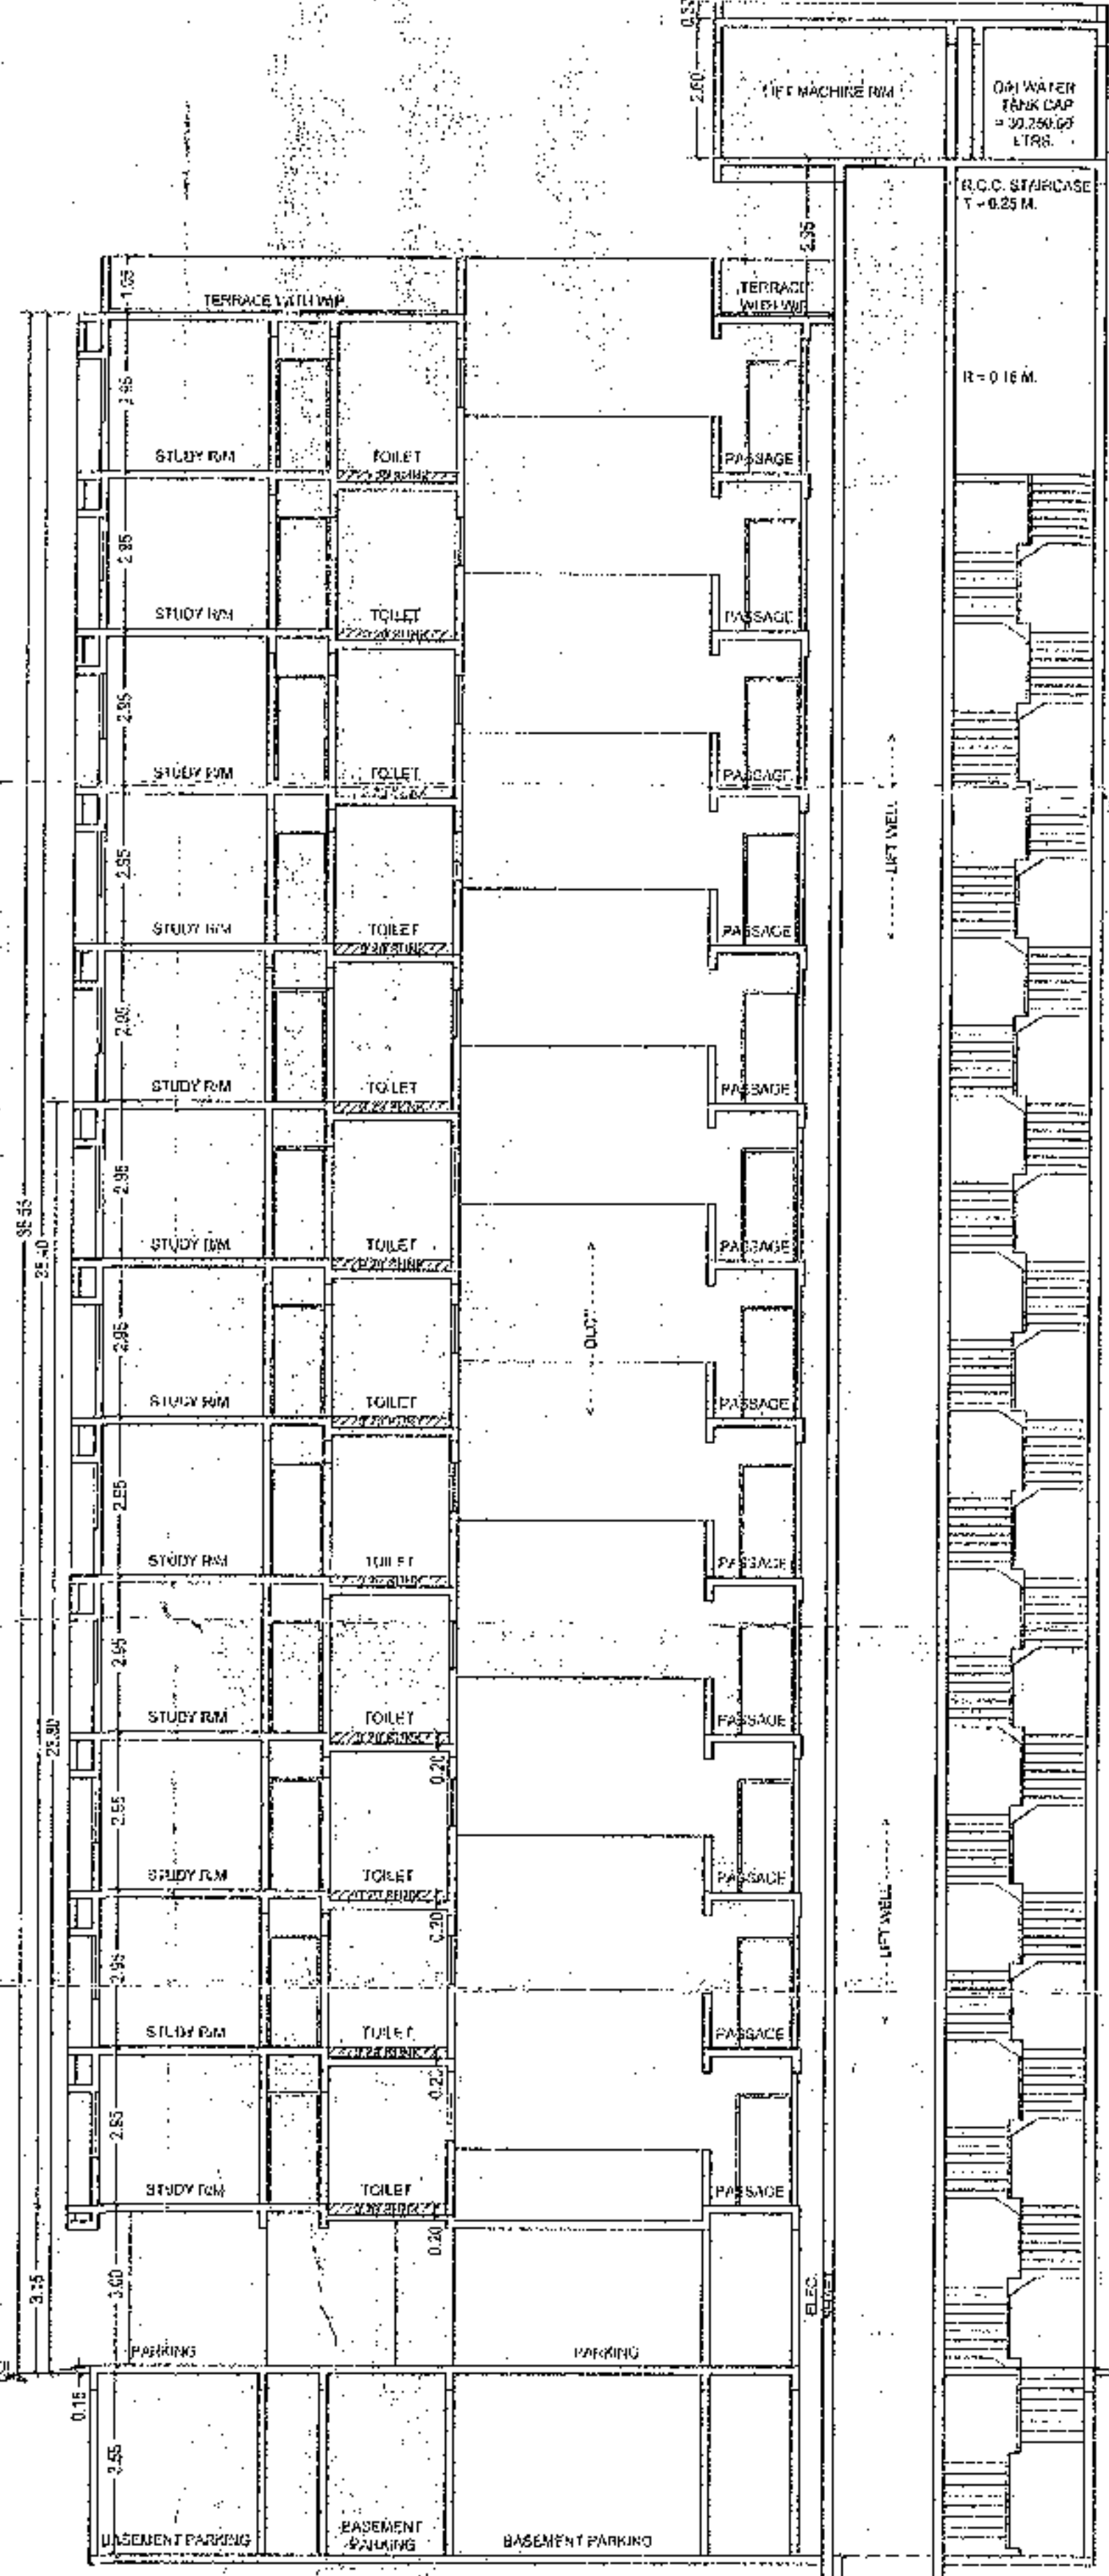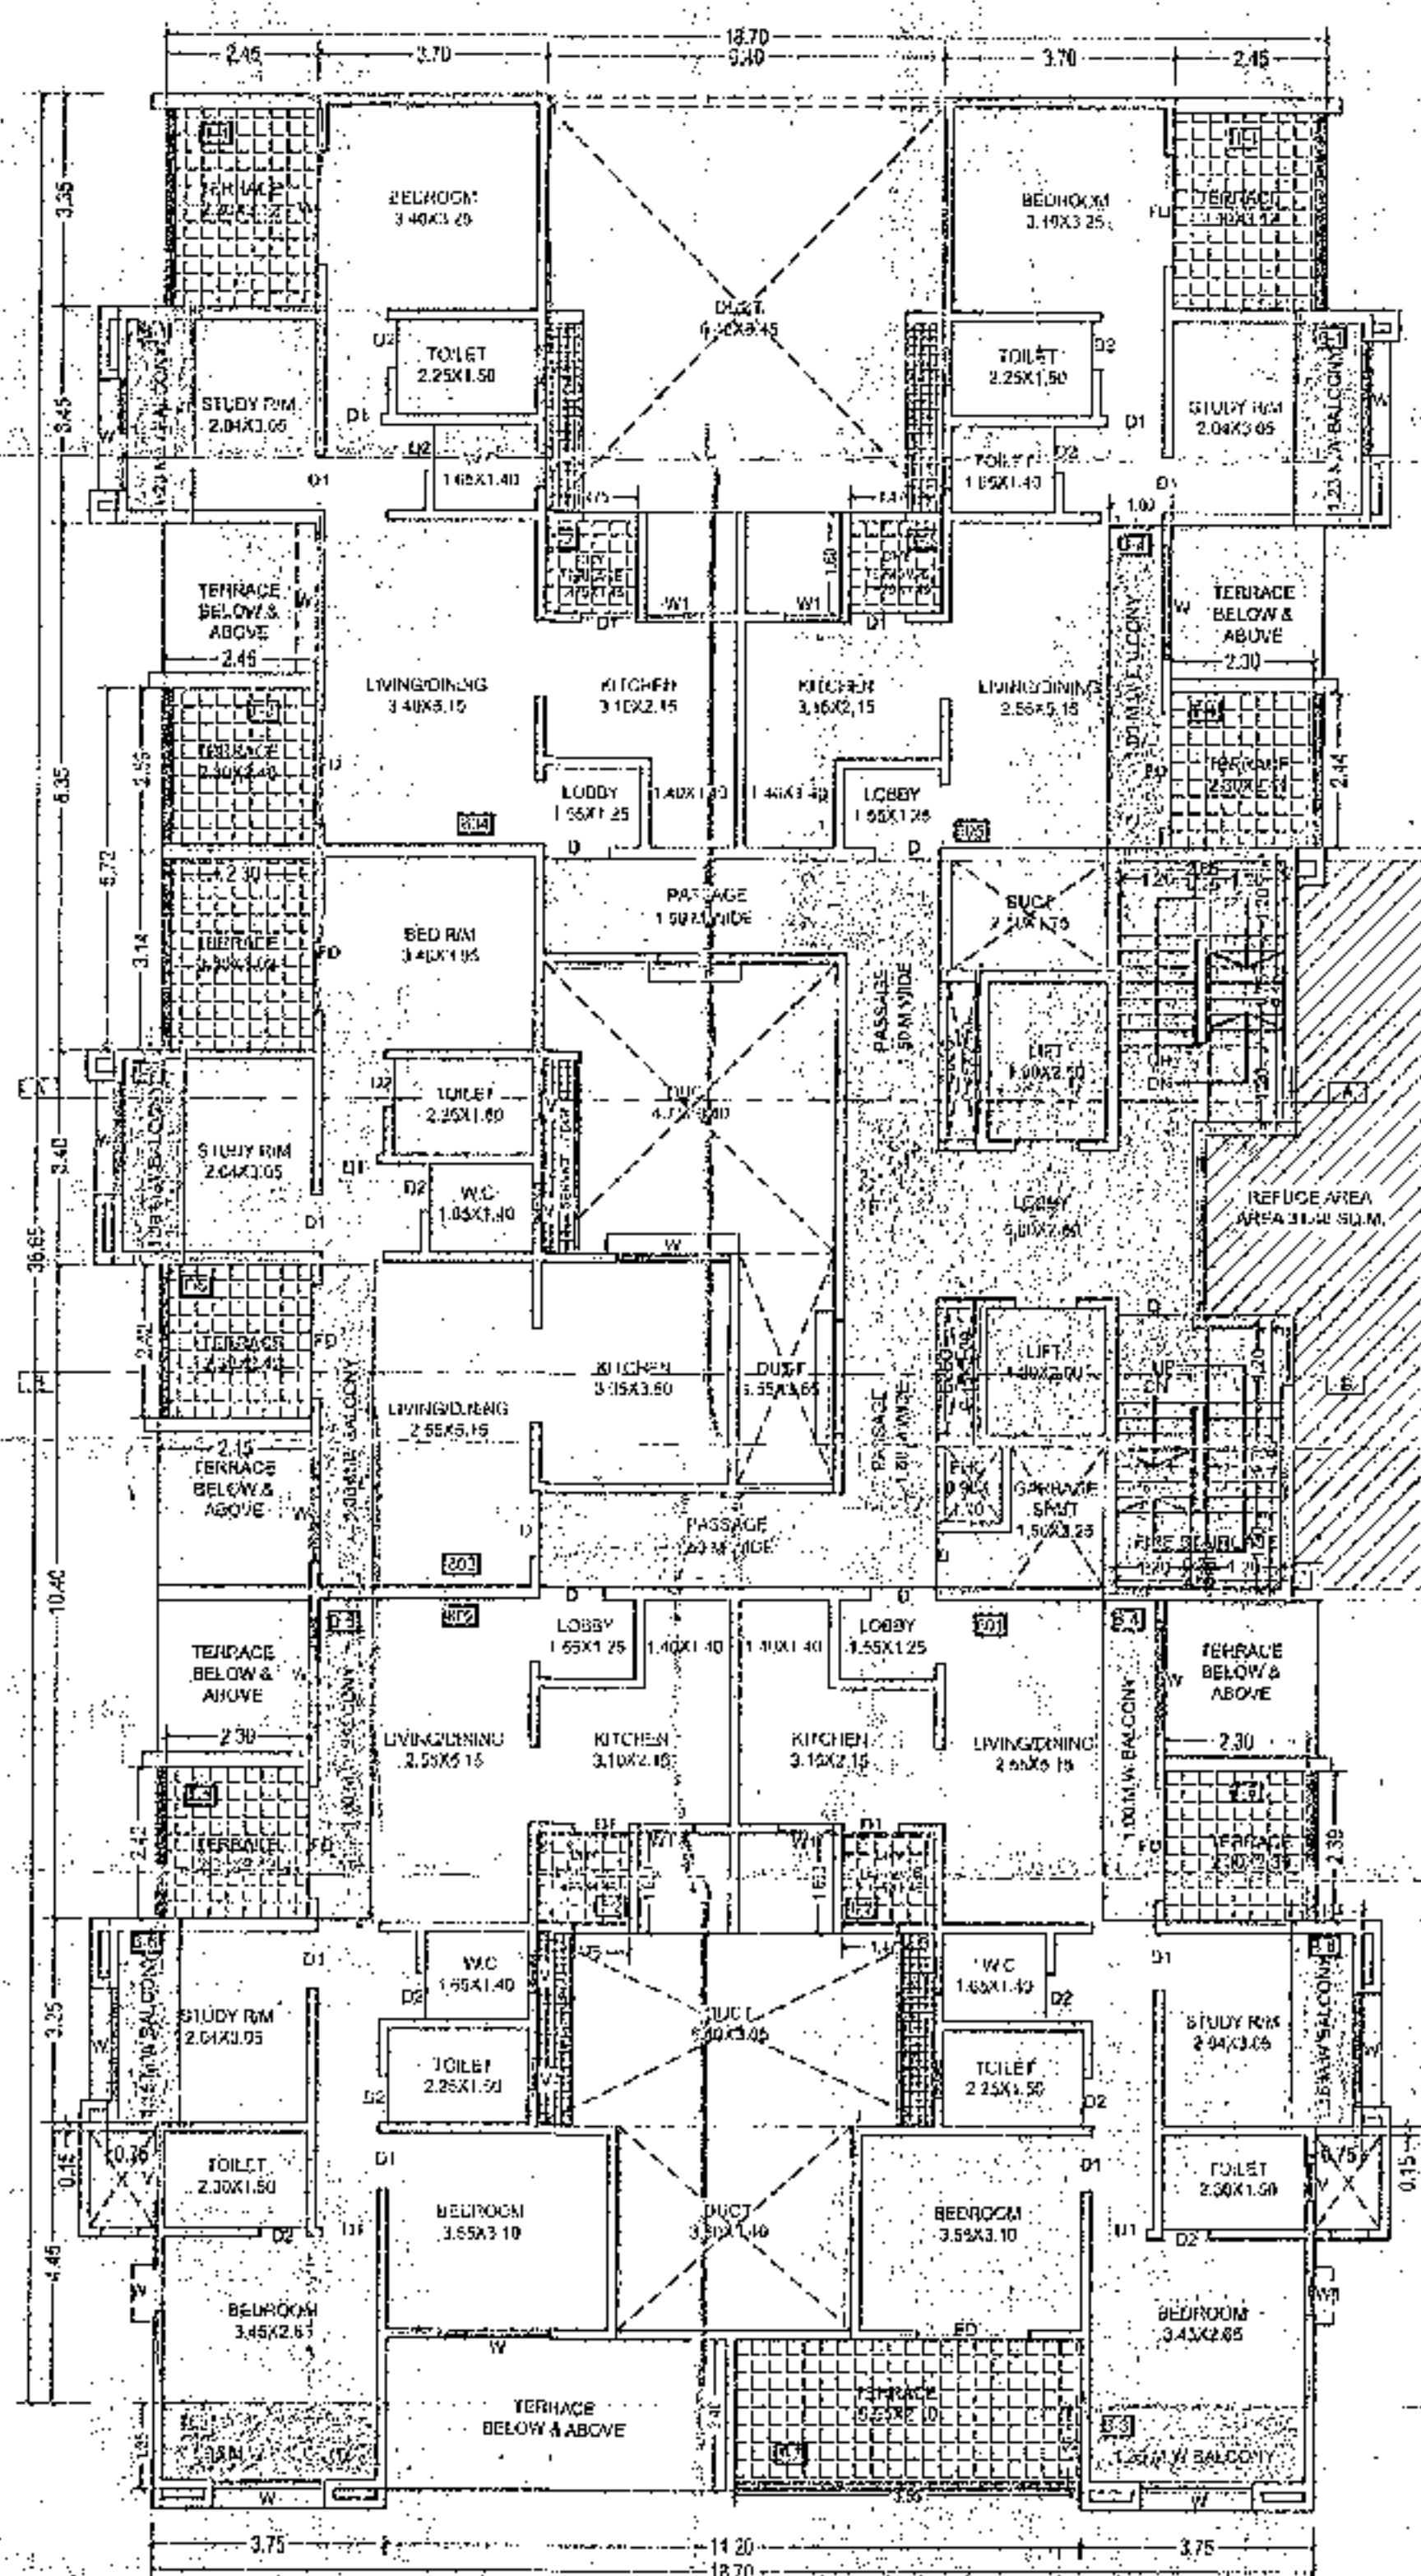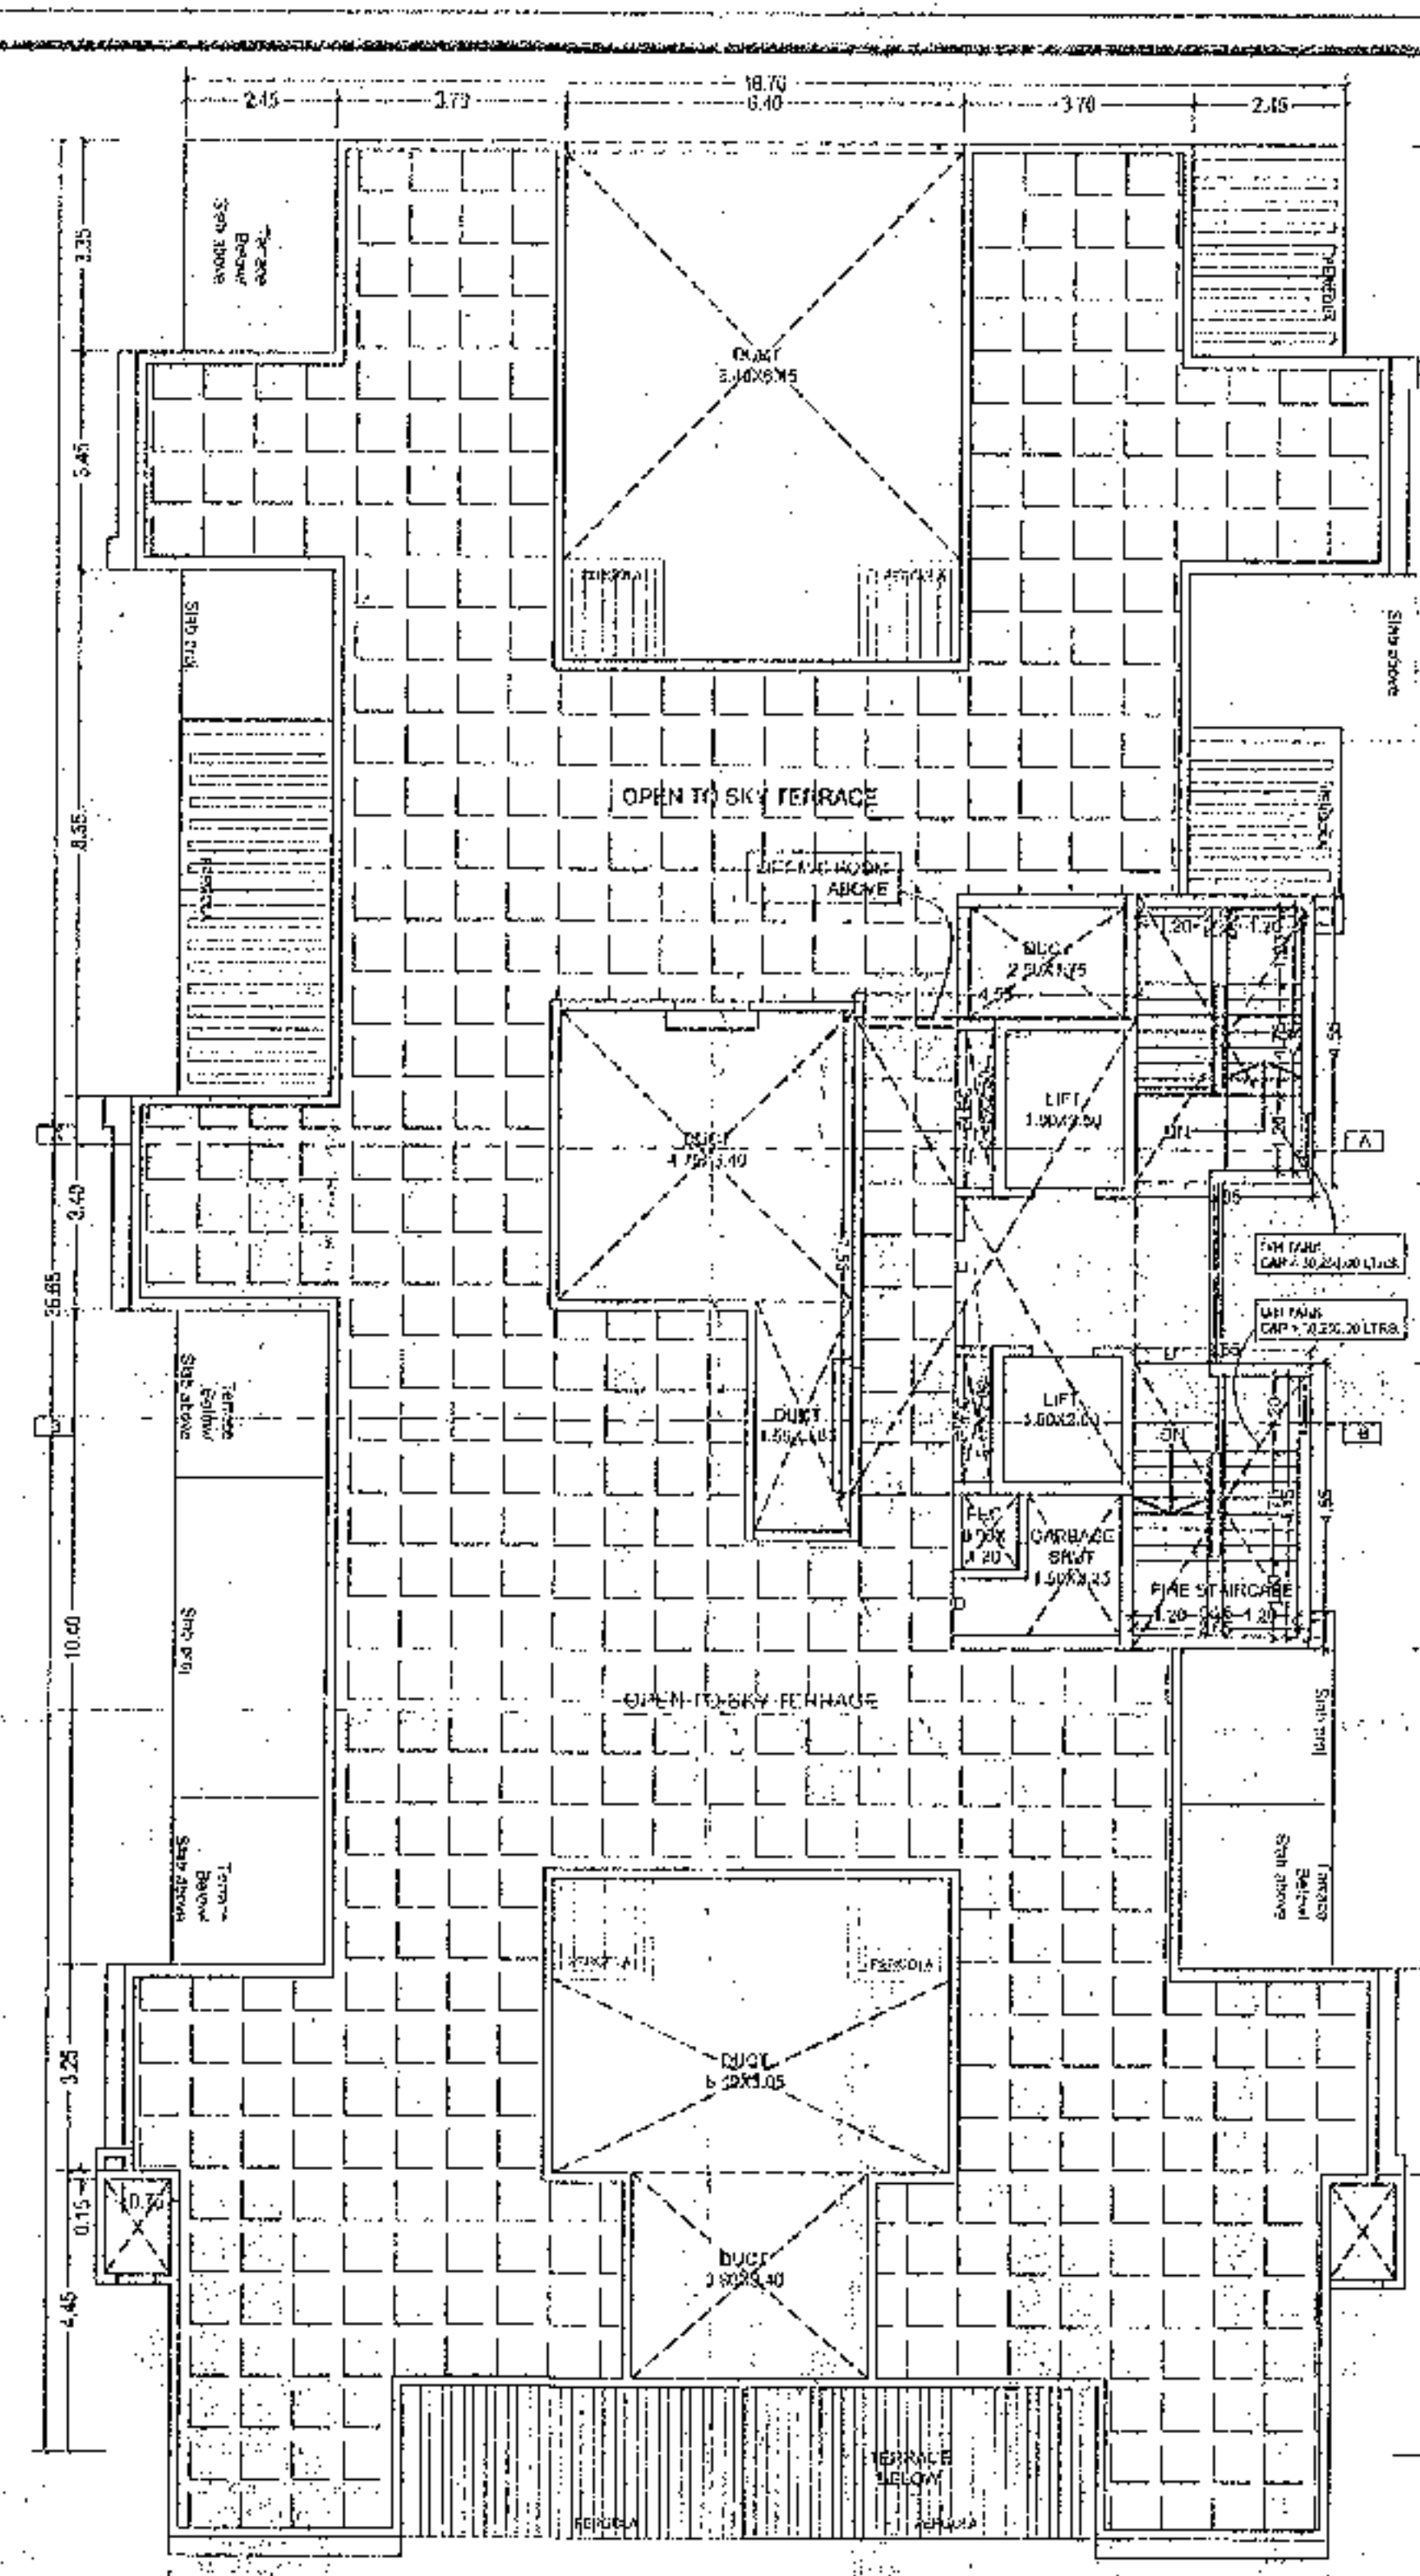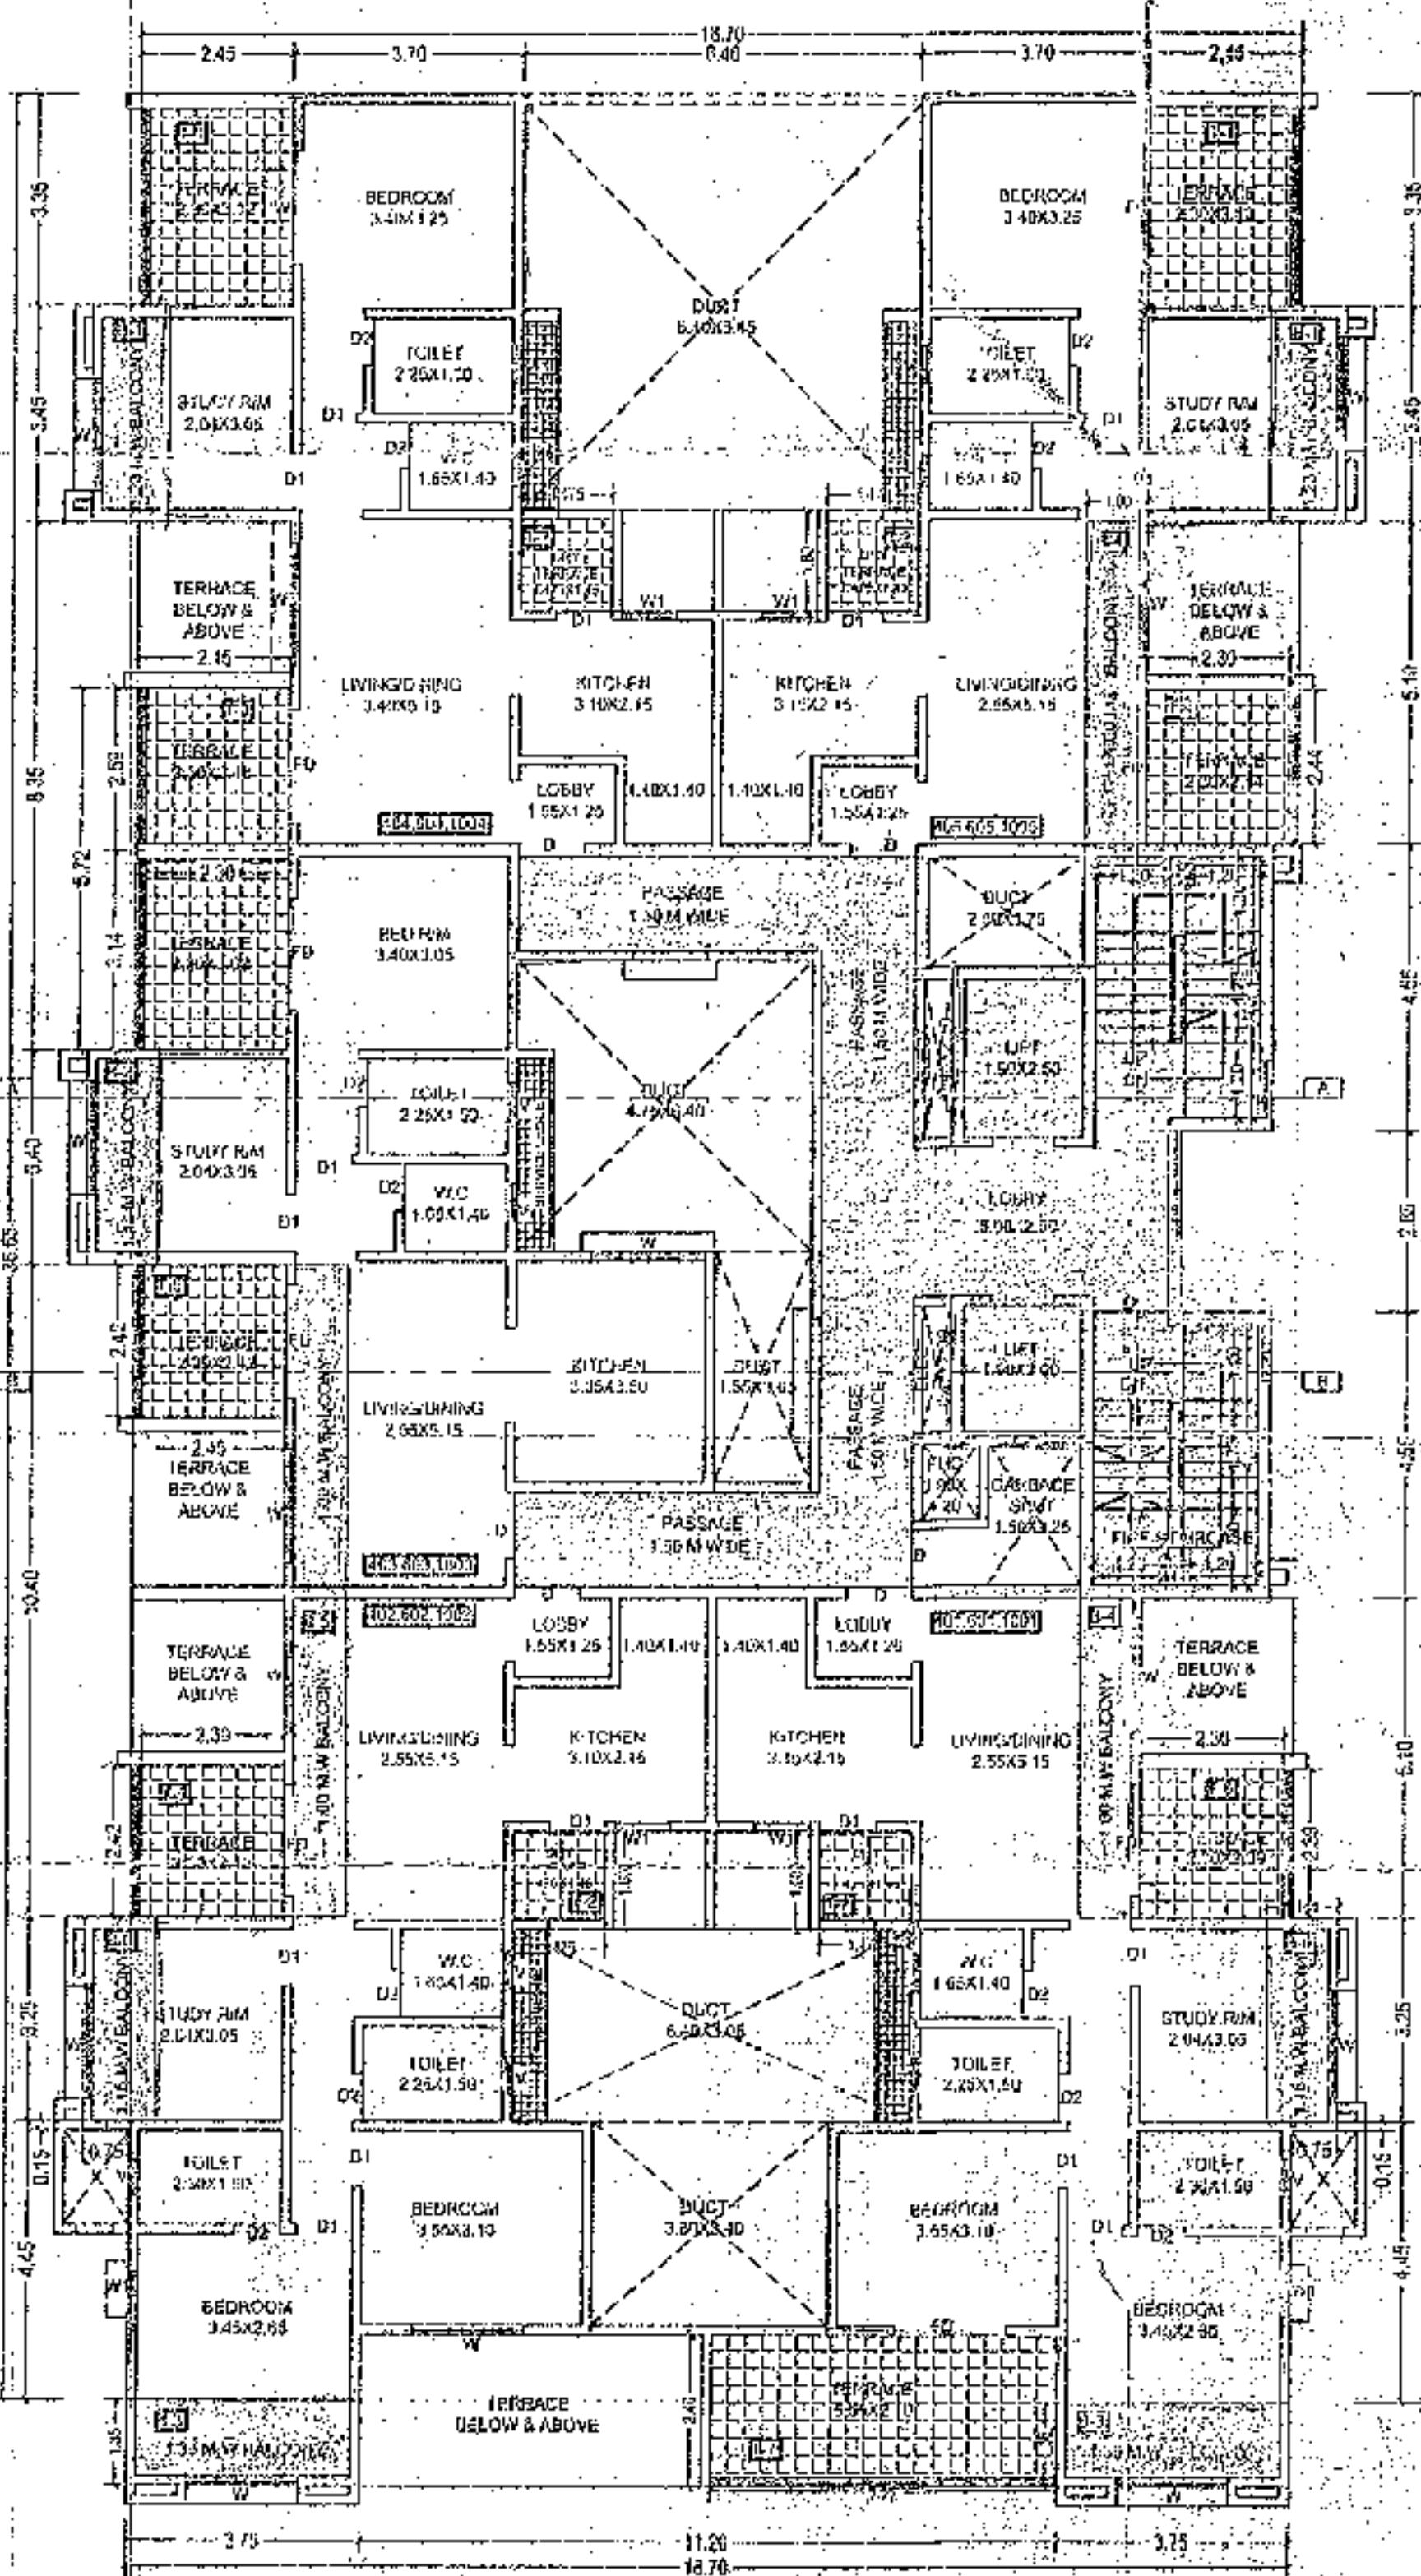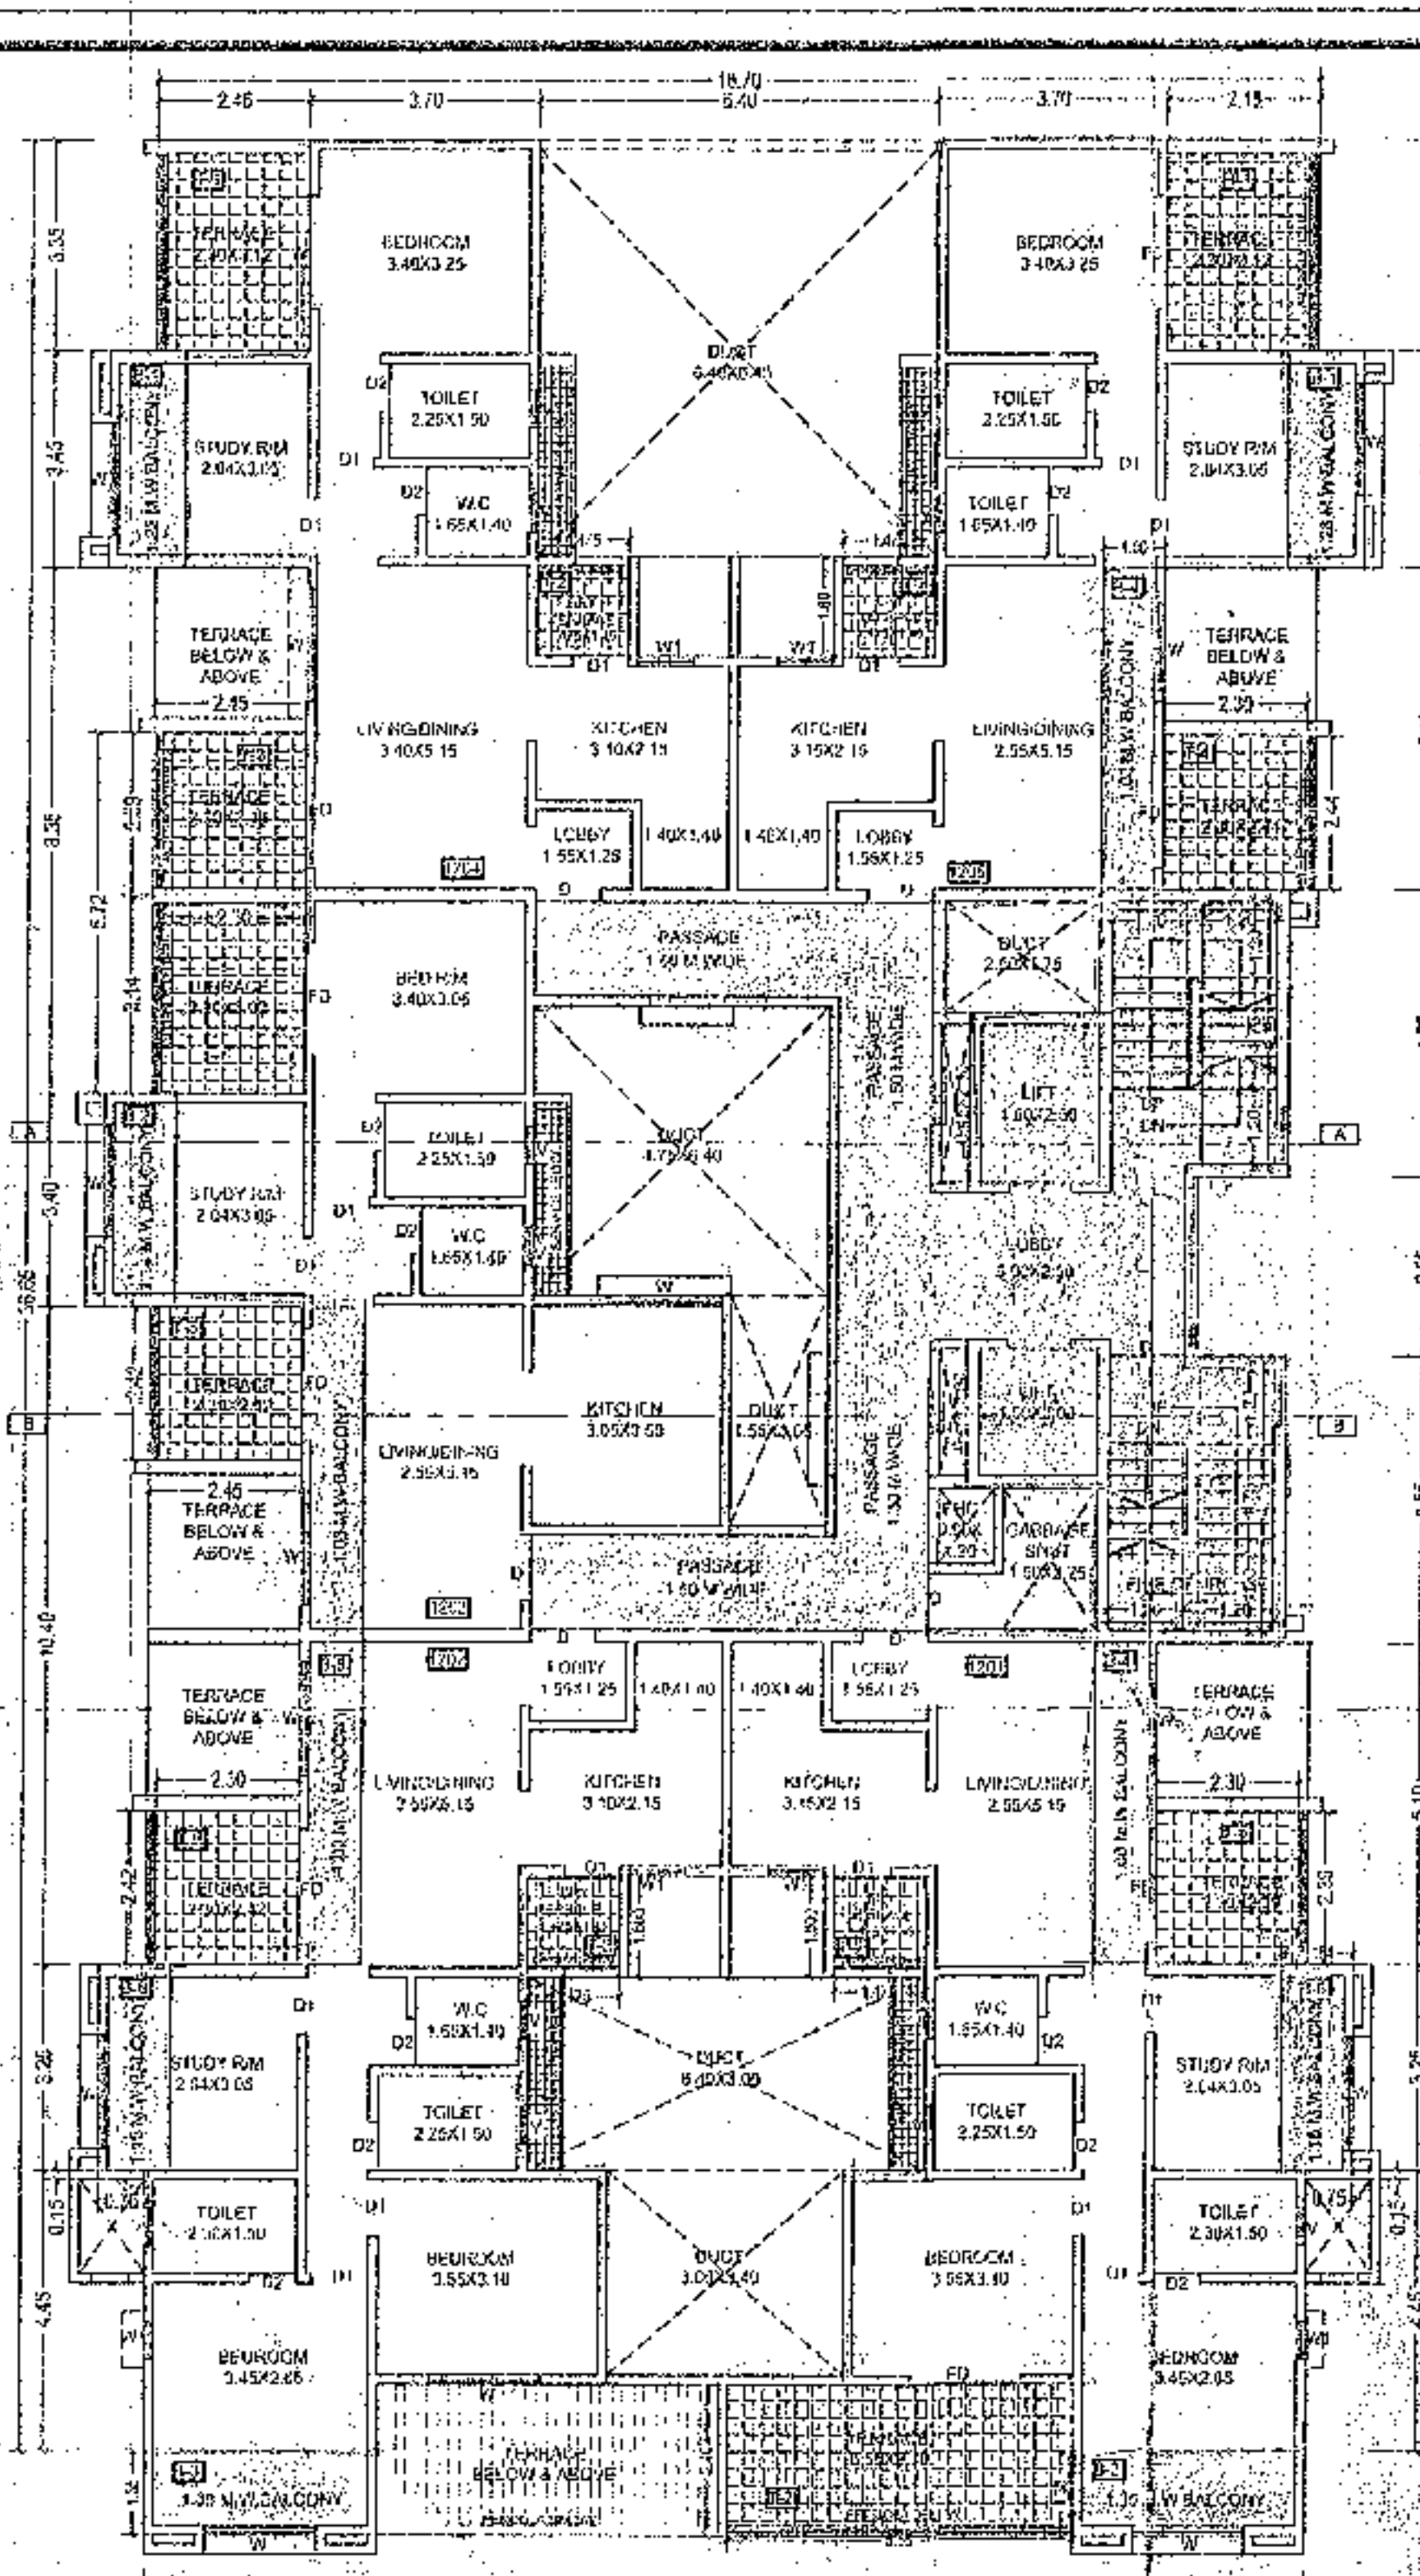

Revised Date - 31/03/2017
APPROVED SUBJECT TO CONDITIONS
APPROVED UNDER CONJUGATE
CERTIFICATE NO. C.C. 3727/16



LEGEND	
1. PLOT BOUNDARY SHOWN	THICK BLACK
2. PROPOSED WORK SHOWN	THICK RED
3. WATER LINE SHOWN	DOTT BLACK
4. DRAINAGE LINE SHOWN	DOTT RED
5. EXISTING TO BE RETAINED	BLUE HATCH
6. ROAD WIDENING LINE	DOTT GREEN

PROPOSED LAYOUT OF BUILDINGS ON PLOT NO. 1, AT S.NO. 131, HISSA NO. 2+3+5+8, HADAPSAR, PUNE	
NAME, SIGN, ADDRESS OF THE OWNER / P.O.A. HOLDER	
MR. NAREISH R. MITTAL (DIRECTOR) (P.A.H.)	
MIDAL HOUSE	
C/TS. NO. 005, VIJAY NAGAR COLONY	
HADAPSAR, PUNE - 411030	
ARCHITECT	AVINASH NAWATHE ARCHITECTS
DATE	27/04/2017
REVISION	R-15
DATE	15/01/2017
DESIGNER	AVINASH NAWATHE
PROJECT	AVINASH NAWATHE ARCHITECTS