


THIRD, FIFTH, SEVENTH & NINTH FL. PLAN

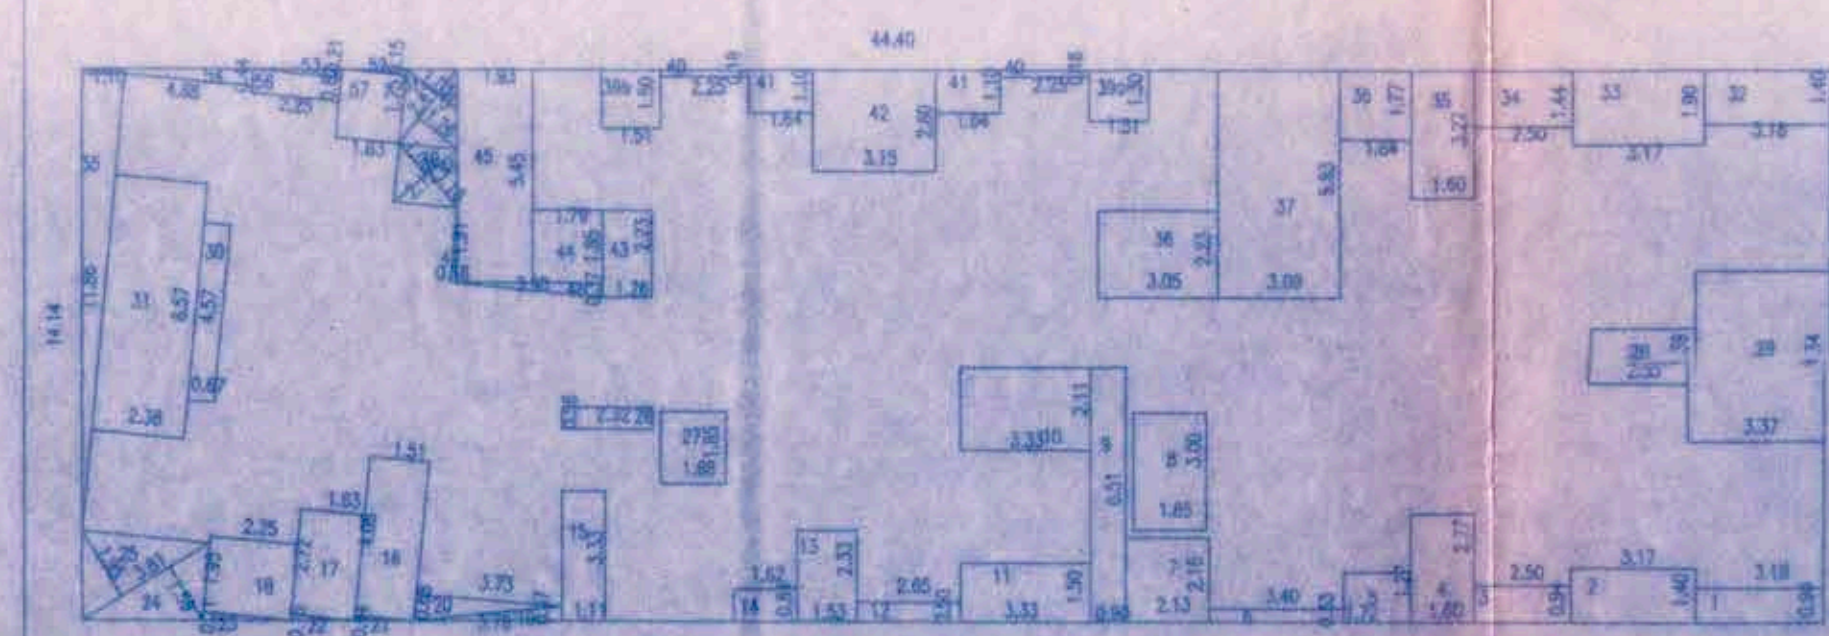

AREA OF RECTANGLE
44.40 X 14.14 = 627.82 SQ.M

STANDARD DEDUCTIONS :-

1.	3.18 X 0.90 =	2.86 SQ.M	31.	2.38 X 0.57 =	1.36 SQ.M
2.	3.17 X 1.40 =	4.44 SQ.M	32.	3.18 X 1.40 =	4.45 SQ.M
3.	2.50 X 0.94 =	2.35 SQ.M	33.	3.17 X 1.90 =	6.02 SQ.M
4.	1.60 X 2.77 =	4.43 SQ.M	34.	2.50 X 1.44 =	3.60 SQ.M
5.	1.72 X 1.27 =	2.18 SQ.M	35.	1.60 X 3.27 =	5.23 SQ.M
6.	3.40 X 0.53 =	1.81 SQ.M	36.	1.84 X 1.77 =	3.26 SQ.M
7.	2.13 X 2.16 =	4.60 SQ.M	37.	3.08 X 5.83 =	18.01 SQ.M
8.	1.85 X 3.00 =	5.55 SQ.M	38.	3.05 X 2.23 =	6.80 SQ.M
9.	0.90 X 6.51 =	5.86 SQ.M	39.	1.51 X 1.30 =	1.96 SQ.M
10.	3.33 X 2.11 =	7.03 SQ.M	40.	2.25 X 0.18 X 2 =	0.81 SQ.M
11.	3.33 X 1.50 =	5.00 SQ.M	41.	1.64 X 1.10 X 2 =	3.61 SQ.M
12.	2.88 X 0.50 =	1.44 SQ.M	42.	3.15 X 2.60 =	8.19 SQ.M
13.	1.53 X 2.33 =	3.56 SQ.M	43.	1.25 X 2.23 =	2.81 SQ.M
14.	1.62 X 0.84 =	1.36 SQ.M	44.	1.79 X 1.85 =	3.31 SQ.M
15.	1.11 X 3.33 =	3.70 SQ.M	45.	1.93 X 5.45 =	10.52 SQ.M
16.	1.51 X 4.08 =	6.16 SQ.M	46.	1/2 X 3.90 X 0.37 =	0.72 SQ.M
17.	1.61 X 2.72 =	4.43 SQ.M	47.	1/2 X 0.18 X 1.91 =	0.17 SQ.M
18.	2.25 X 1.95 =	4.43 SQ.M	48.	1/2 X 2.12 X 1.16 =	1.23 SQ.M
19.	1/2 X 3.78 X 0.37 =	0.70 SQ.M	49.	1/2 X 2.12 X 1.06 =	1.12 SQ.M
20.	1/2 X 3.73 X 0.68 =	1.27 SQ.M	50.	1/2 X 2.41 X 1.03 =	1.24 SQ.M
21.	1/2 X 1.51 X 0.14 =	0.11 SQ.M	51.	1/2 X 1.63 X 0.15 =	0.12 SQ.M
22.	1/2 X 1.63 X 0.15 =	0.12 SQ.M	52.	1/2 X 2.25 X 0.21 =	0.24 SQ.M
23.	1/2 X 2.25 X 0.21 =	0.24 SQ.M	53.	1/2 X 4.68 X 0.44 =	1.03 SQ.M
24.	1/2 X 3.81 X 1.59 =	3.03 SQ.M	54.	1/2 X 1.10 X 11.86 =	6.52 SQ.M
25.	1/2 X 3.81 X 1.95 =	3.71 SQ.M	55.	1/2 X 0.62 =	1.40 SQ.M
26.	2.32 X 0.58 =	1.30 SQ.M	56.	2.25 X 0.62 =	1.40 SQ.M
27.	1.68 X 1.39 =	2.34 SQ.M	57.	1.63 X 1.75 =	2.85 SQ.M
28.	2.53 X 1.39 =	3.52 SQ.M			
29.	1.33 X 4.34 =	5.77 SQ.M			
30.	0.67 X 4.57 =	3.06 SQ.M			

TOTAL DEDUCTIONS = 219.80 SQ.M
NET AREA = 627.82 - 219.80 = 408.02 SQ.M

TERRACE AREA

FIRST FL.

1.	1.78 X 1.54 X 4 =	10.84 SQ.M
2.	1.83 X 1.70 X 2 =	6.21 SQ.M
3.	1.83 X 1.73 X 2 =	6.33 SQ.M
4.	1.84 X 1.28 X 2 =	4.74 SQ.M
5.	3.30 X 1.31 =	4.32 SQ.M
6.	1.62 X 1.64 =	2.66 SQ.M
TOTAL		35.73 SQ.M

THIRD, FIFTH, SEVENTH & NINTH FL.

1.	1.78 X 1.54 X 4 =	10.84 SQ.M
2.	1.83 X 1.70 X 2 =	6.21 SQ.M
3.	1.83 X 1.73 X 2 =	6.33 SQ.M
4.	1.84 X 1.28 X 2 =	4.74 SQ.M
5.	3.30 X 1.31 =	4.32 SQ.M
6.	1.62 X 1.64 =	2.66 SQ.M
TOTAL		42.18 SQ.M


EIGHTH FL.

1.	1.64 X 1.54 X 2 =	5.05 SQ.M
2.	1.78 X 1.76 =	3.10 SQ.M
3.	1.78 X 1.54 X 2 =	5.42 SQ.M
4.	3.40 X 1.73 =	5.88 SQ.M
5.	1.74 X 1.43 X 2 =	4.98 SQ.M
6.	3.30 X 1.37 X 2 =	9.04 SQ.M
7.	1.65 X 1.54 =	2.54 SQ.M
8.	3.30 X 1.45 =	4.78 SQ.M
9.	1.63 X 1.88 =	3.06 SQ.M
10.	1.62 X 1.64 =	2.66 SQ.M
TOTAL		41.73 SQ.M


H WING 19/24

Approved as amended in.....
subject to conditions mentioned in Annexure 'A'
of letter No. 100/M.C.R. No. 100/2009/2/2/Mouza.....
S. No. G. No. CT/2 No.
Dated 10/06/2009


Metropolitan Commissioner and
Chief Executive Officer
Pune Metropolitan Regional Development Authority, Pune.

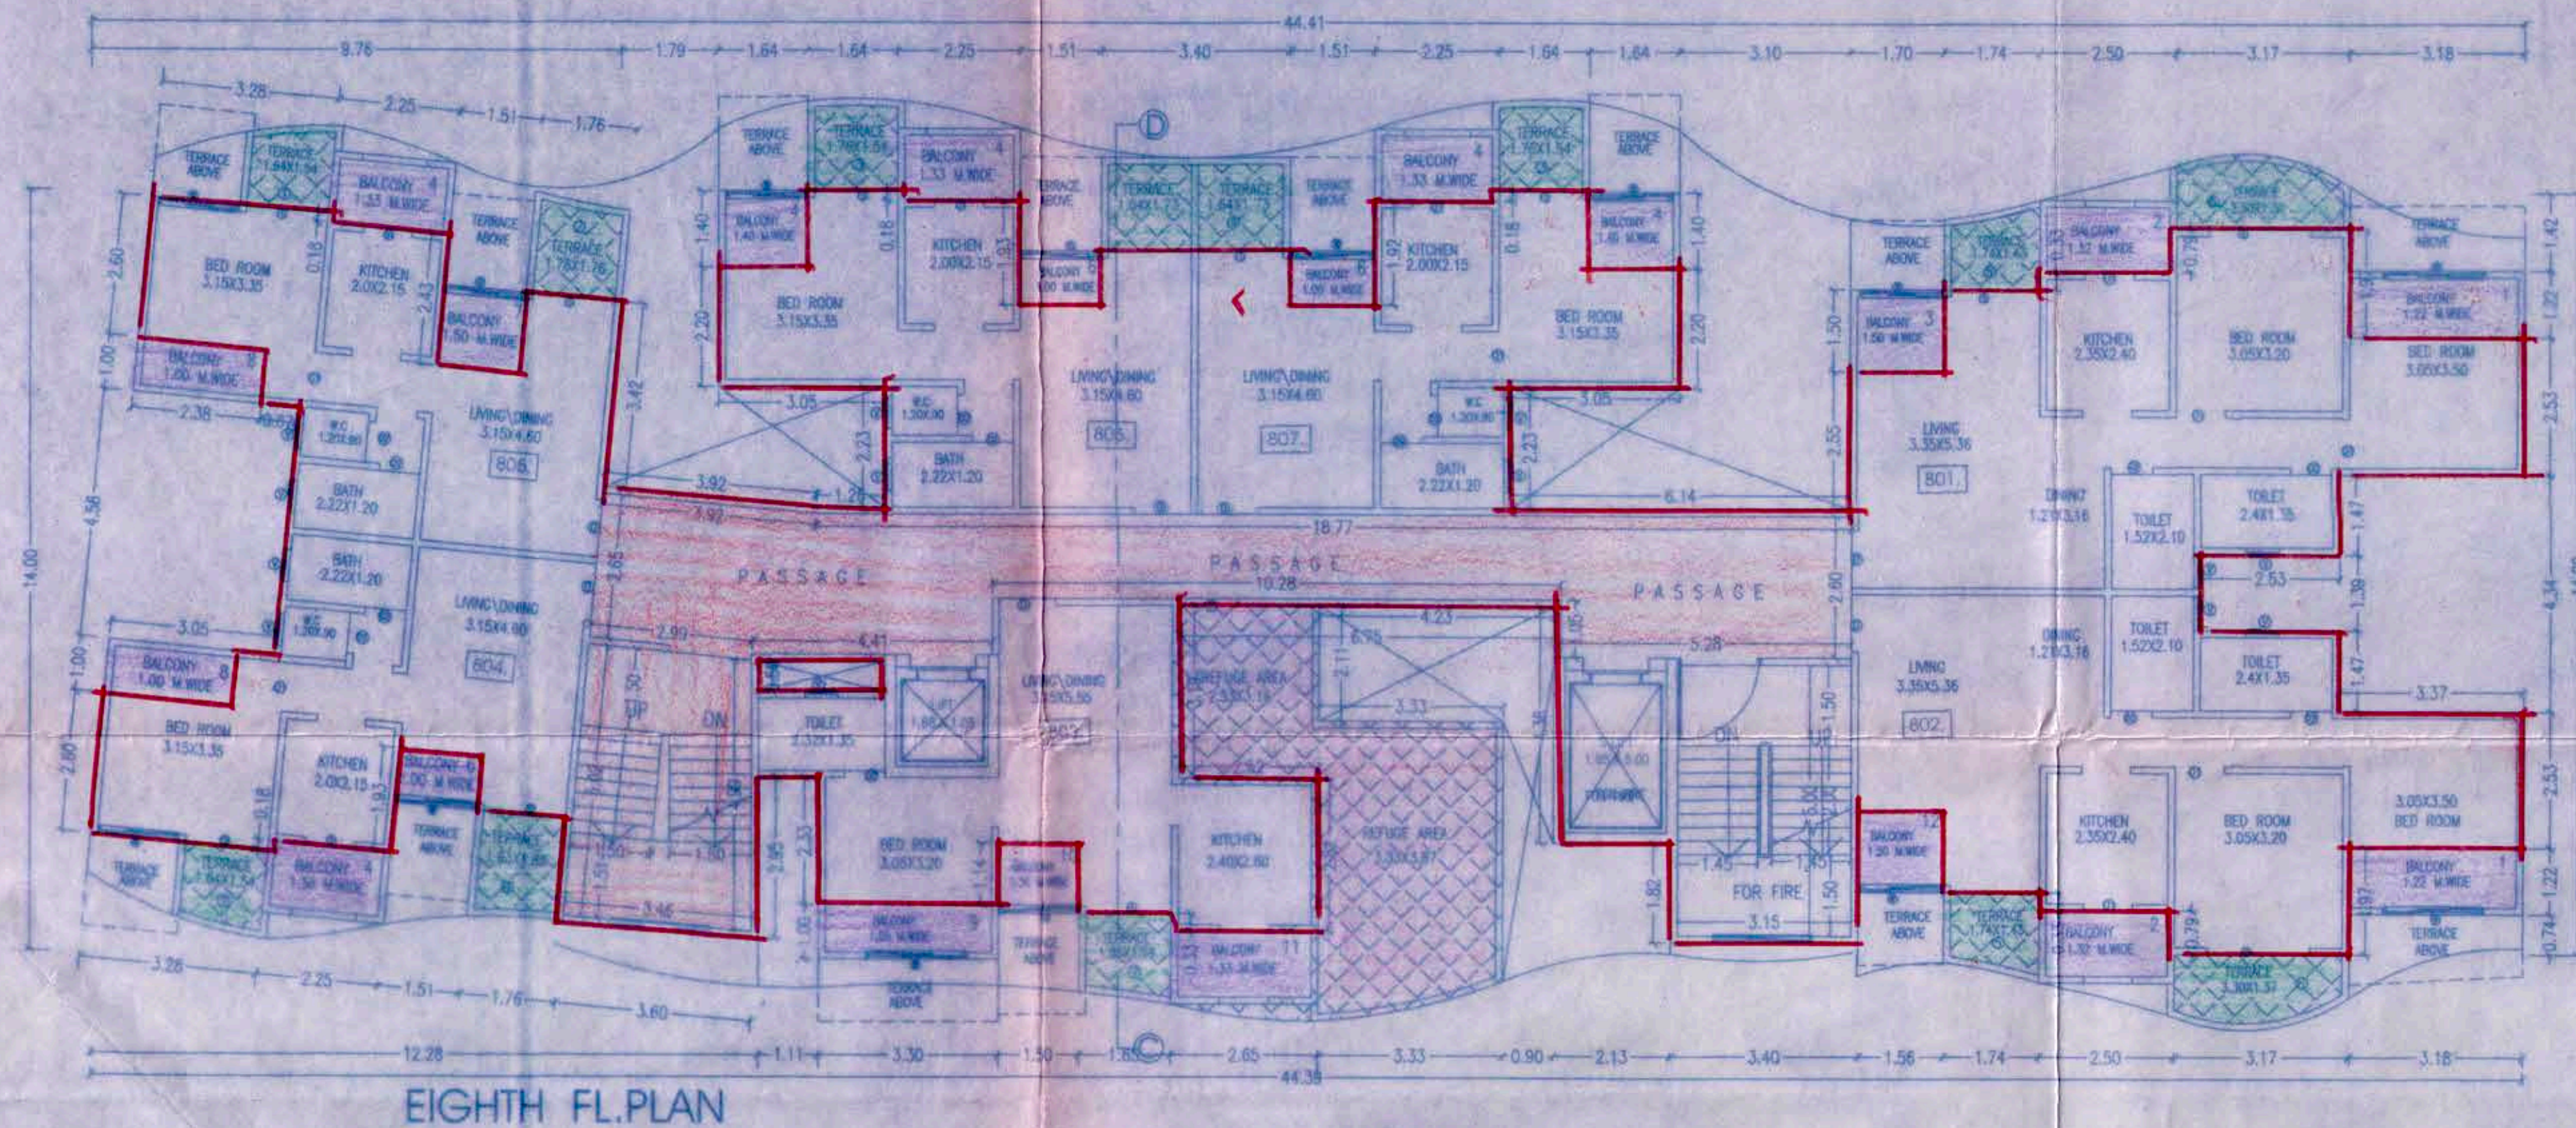

EIGHTH FL. PLAN

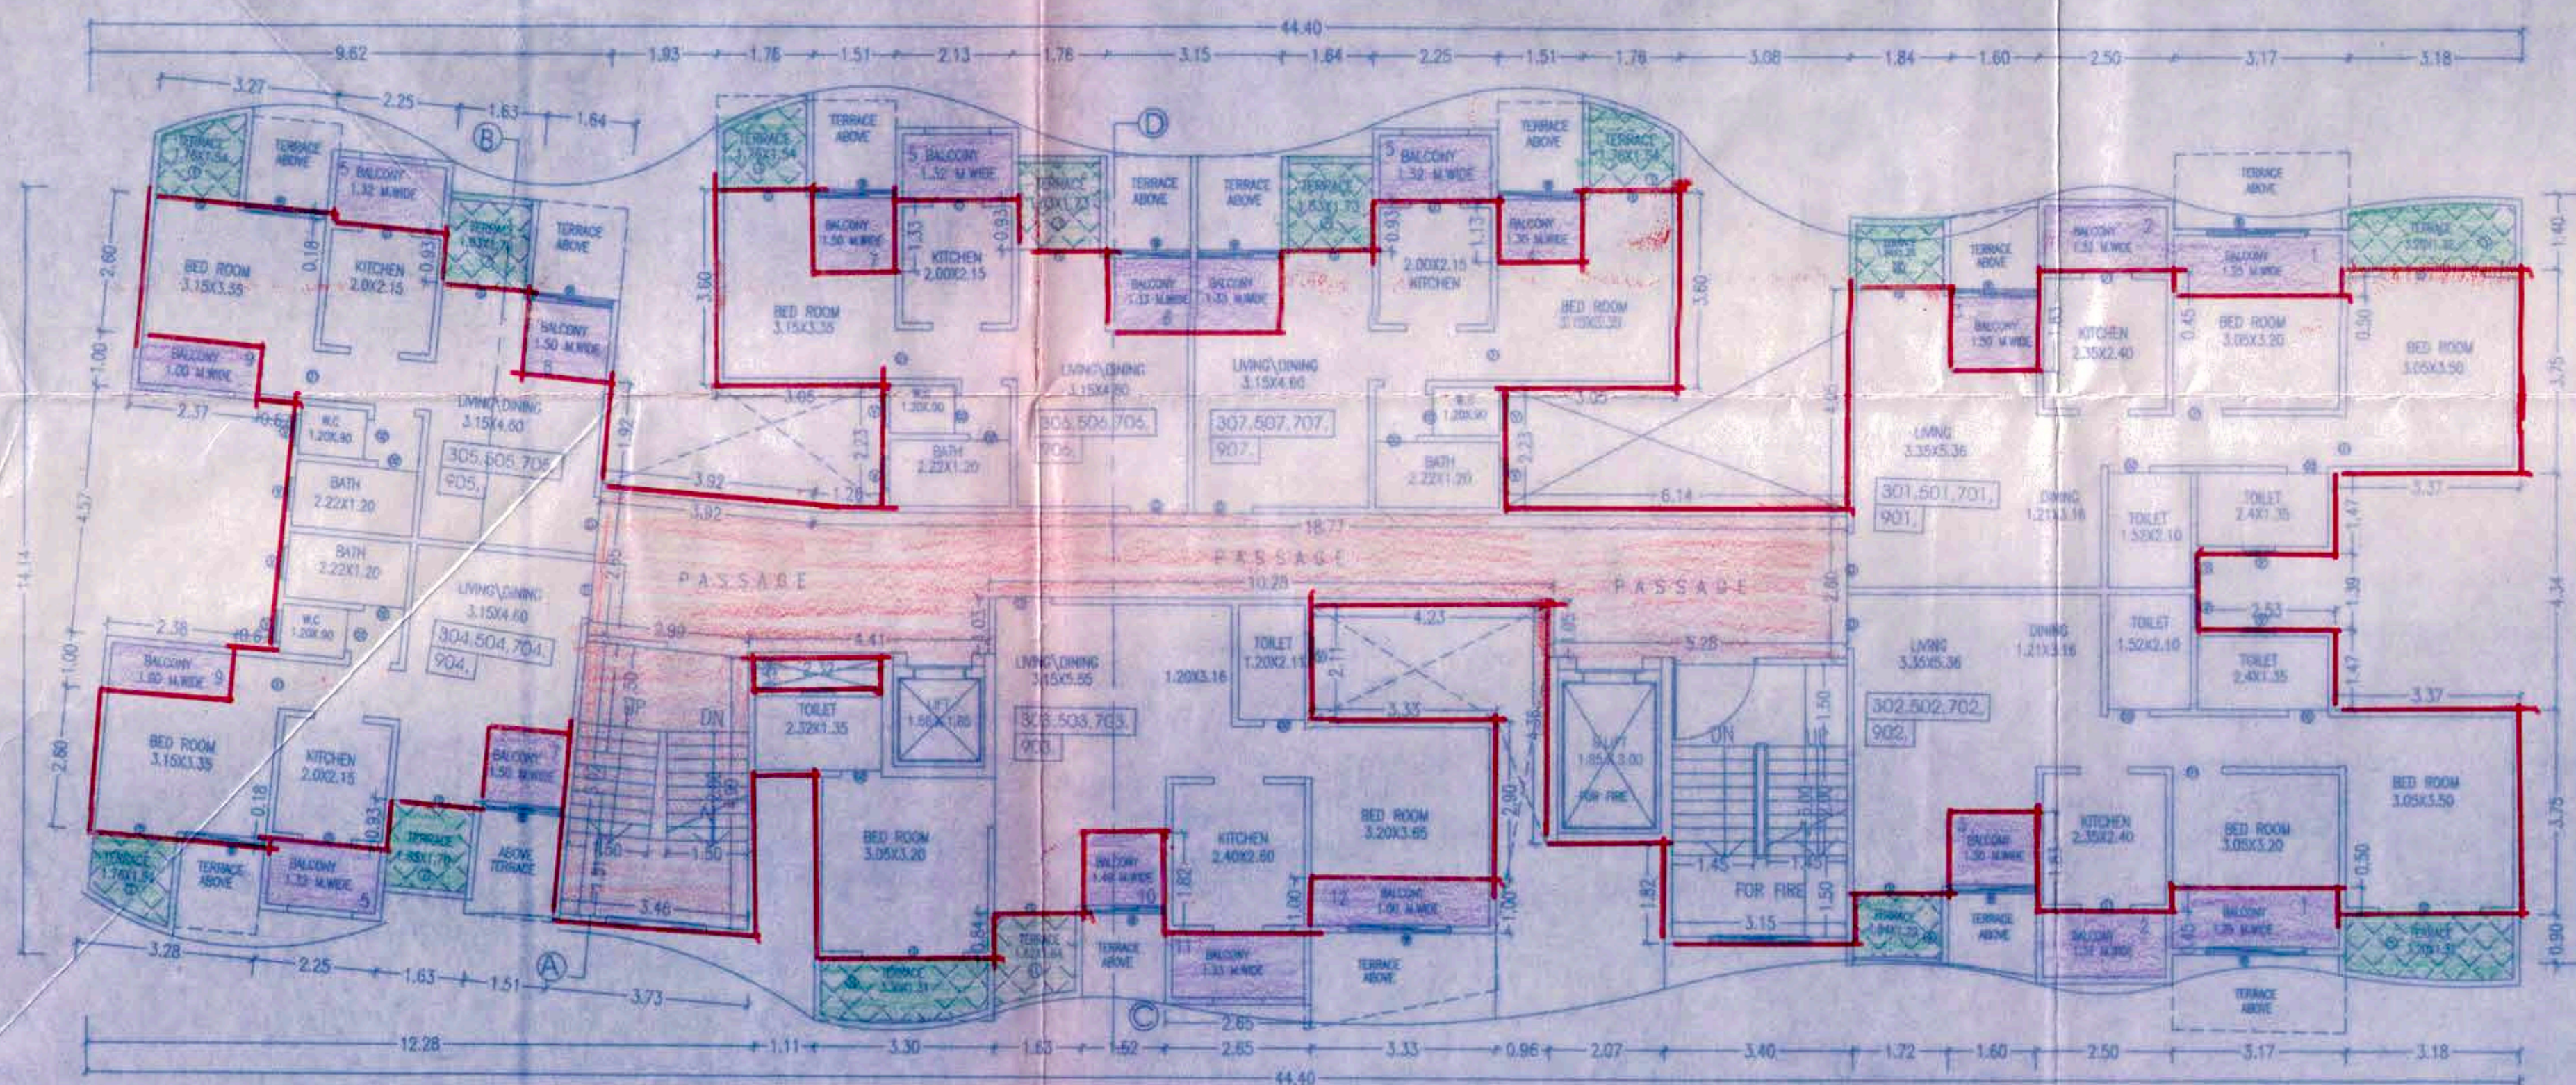

THIRD, FIFTH, SEVENTH & NINTH FL. PLAN

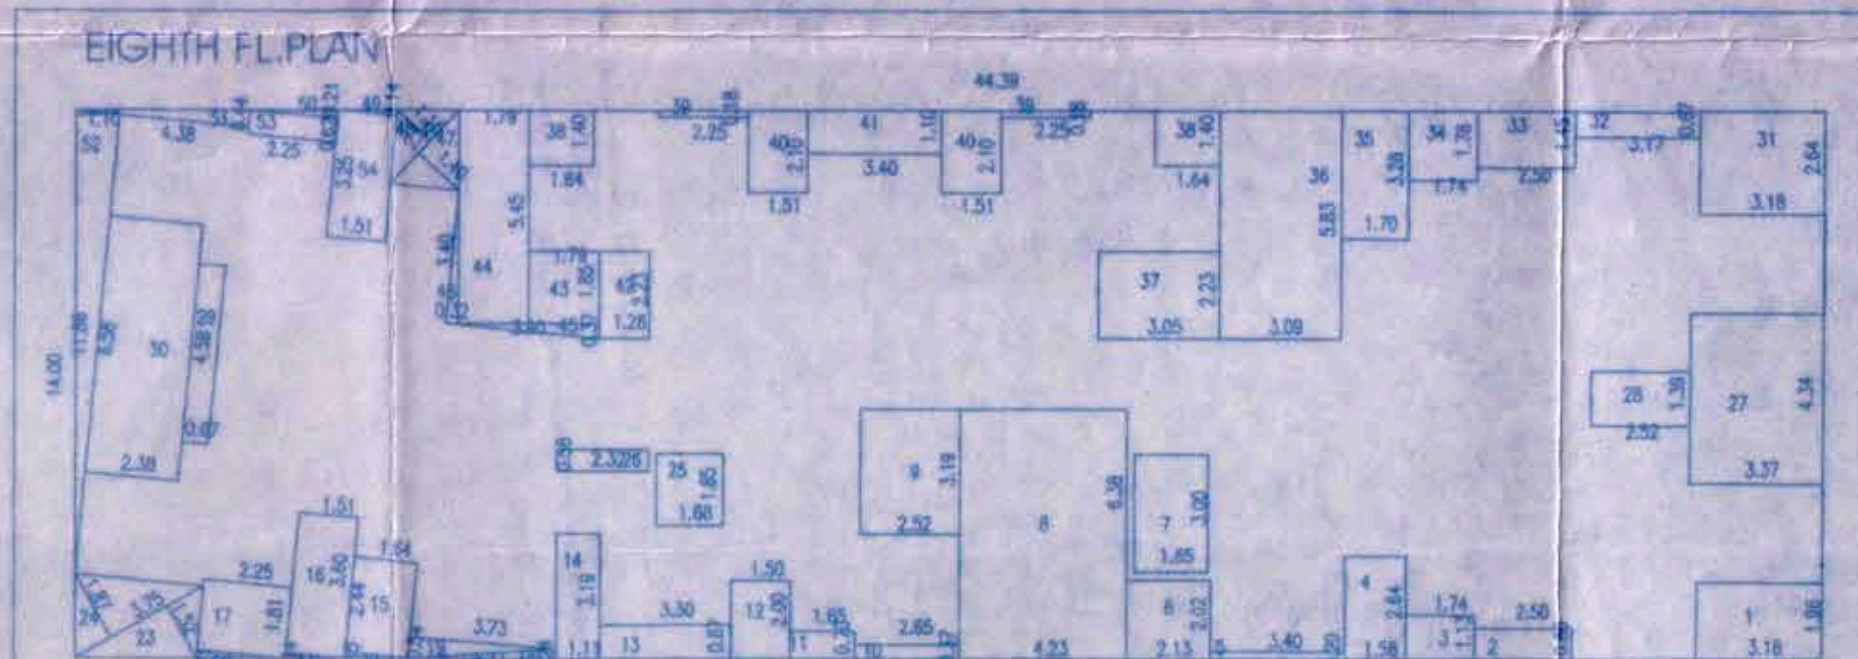

AREA OF RECTANGLE
44.39 X 14.00 = 621.46 SQ.M

STANDARD DEDUCTIONS :-

1.	3.18 X 1.96 =	6.23 SQ.M	18.	1/2 X 3.77 X 0.24 =	0.45 SQ.M	38.	1.84 X 1.40 X 2 =	5.19 SQ.M
2.	2.50 X 0.80 =	2.00 SQ.M	19.	1/2 X 3.73 X 0.54 =	1.00 SQ.M	39.	2.25 X 0.18 X 2 =	0.81 SQ.M
3.	1.74 X 1.13 =	1.96 SQ.M	20.	1/2 X 1.64 X 0.15 =	0.12 SQ.M	40.	1.51 X 2.10 X 2 =	6.34 SQ.M
4.	1.58 X 2.64 =	4.11 SQ.M	21.	1/2 X 1.51 X 0.14 =	0.10 SQ.M	41.	3.40 X 1.10 =	3.74 SQ.M
5.	3.40 X 0.20 =	0.68 SQ.M	22.	1/2 X 2.25 X 0.21 =	0.23 SQ.M	42.	1.26 X 2.23 =	2.80 SQ.M
6.	2.13 X 2.02 =	4.30 SQ.M	23.	1/2 X 3.75 X 1.52 =	2.85 SQ.M	43.	1.79 X 1.85 =	3.31 SQ.M
7.	1.85 X 3.00 =	5.55 SQ.M	24.	1/2 X 3.75 X 1.87 =	3.50 SQ.M	44.	1.79 X 5.45 =	9.75 SQ.M
8.	4.23 X 6.38 =	26.98 SQ.M	25.	1.68 X 1.85 =	3.11 SQ.M	45.	1/2 X 3.90 X 0.37 =	0.72 SQ.M
9.	2.52 X 3.19 =	8.04 SQ.M	26.	2.32 X 0.56 =	1.30 SQ.M	46.	1/2 X 0.32 X 3.40 =	0.54 SQ.M
10.	2.65 X 0.37 =	0.98 SQ.M	27.	3.37 X 4.34 =	14.62 SQ.M	47.	1/2 X 2.58 X 1.40 =	1.80 SQ.M
11.	1.65 X 0.70 =	1.15 SQ.M	28.	2.52 X 1.39 =	3.50 SQ.M	48.	1/2 X 2.58 X 1.16 =	1.49 SQ.M
12.	1.50 X 2.00 =	3.00 SQ.M	29.	4.58 X 0.67 =	3.06 SQ.M	49.	1/2 X 1.51 X 0.14 =	0.10 SQ.M
13.	3.30 X 0.67 =	2.21 SQ.M	30.	3.38 X 6.58 =	22.34 SQ.M	50.	1/2 X 2.25 X 0.21 =	0.23 SQ.M
14.	1.11 X 3.19 =	3.54 SQ.M	31.	2.18 X 2.64 =	5.76 SQ.M	51.	1/2 X 4.38 X 0.44 =	0.96 SQ.M
15.	1.64 X 2.44 =	4.00 SQ.M	32.	3.17 X 0.67 =	2.12 SQ.M	52.	1/2 X 1.10 X 11.86 =	6.52 SQ.M
16.	1.51 X 3.60 =	5.44 SQ.M	33.	2.50 X 1.45 =	3.62 SQ.M	53.	2.25 X 0.82 =	1.85 SQ.M
17.	2.25 X 1.81 =	4.07 SQ.M	34.	1.74 X 1.78 =	3.09 SQ.M	54.	1.51 X 3.25 =	4.90 SQ.M
			35.	1.70 X 3.28 =	5.57 SQ.M			
			36.	3.09 X 5.83 =	18.01 SQ.M			
			37.	3.05 X 2.23 =	6.80 SQ.M			

TOTAL DEDUCTIONS = 231.99 SQ.M
NET AREA = 621.46 - 231.99 = 389.47 SQ.M

SPECIFICATIONS

R.C.C. FRAMED STRUCTURE.
0.15M THK BLOCK WALL & 0.10M THK
SAND FACED PLASTER EXTERNALLY.
NEUTRO FINISHED PLASTER INTERNALLY.
MATTIE FLOORING.
T.W.DOORS & M.S.WINDOWS.

DOOR AND WINDOW SCHEDULE

D = 1.00X2.10	W = 1.80X1.20
D1 = 0.90X2.10	W1 = 0.50X0.90
D2 = 0.75X2.10	W2 = 1.80X0.50
	V = 0.60X0.60

OWNER (P.A.H.)
ANIL BALASABHAI KANADE
MR. NILESH PALPESHA (P.A.H.)

PROPOSED RESI. GROUP
HOUSING SCHEME AT S.NO.23,
GAT NO.81(P) AT KATAVI,
TAL.MAVAL, DIST. PUNE

ARCHITECT
PRAKASH KULKARNI
ankur associates

DATE 30.09.18 SCALE 1:100 DWN BY CHIRISHA 767/13