



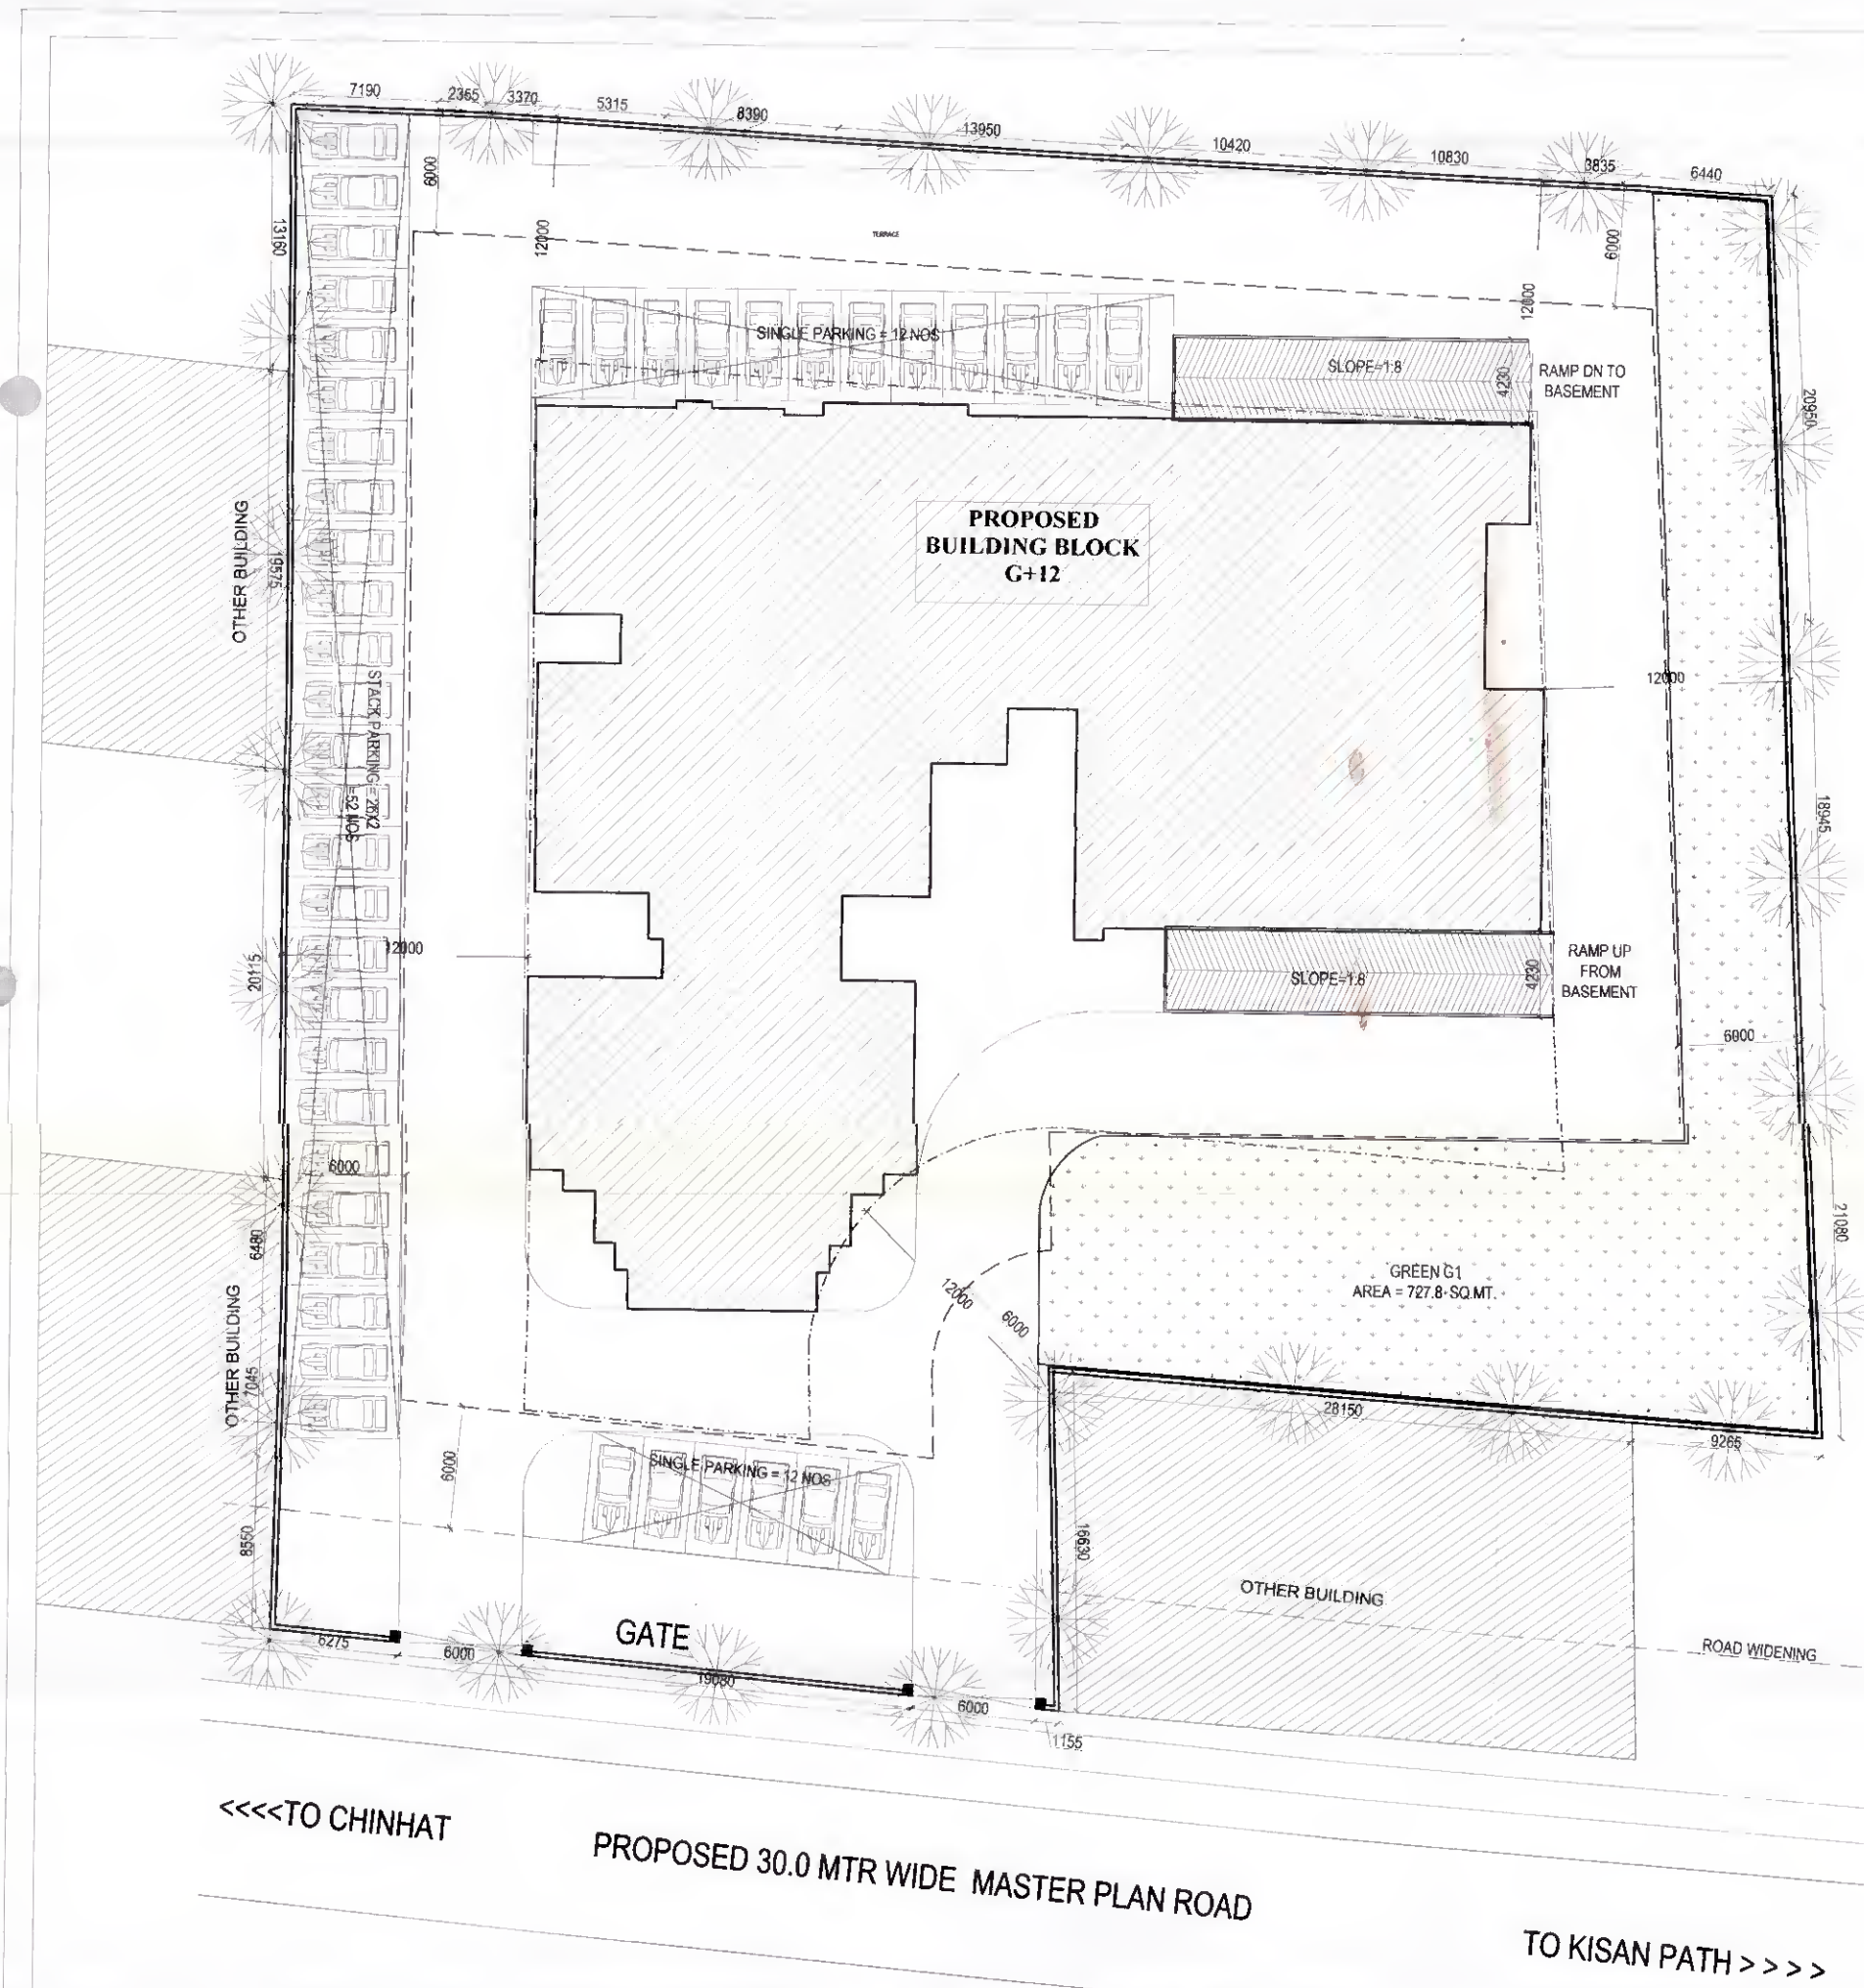



SITE LAYOUT PLAN
SCALE=1:200

SINGLE PARKING = 18 NOS
STACK PARKING = 26X2 NOS
= 52 NOS
TOTAL PARKING = 70 NOS

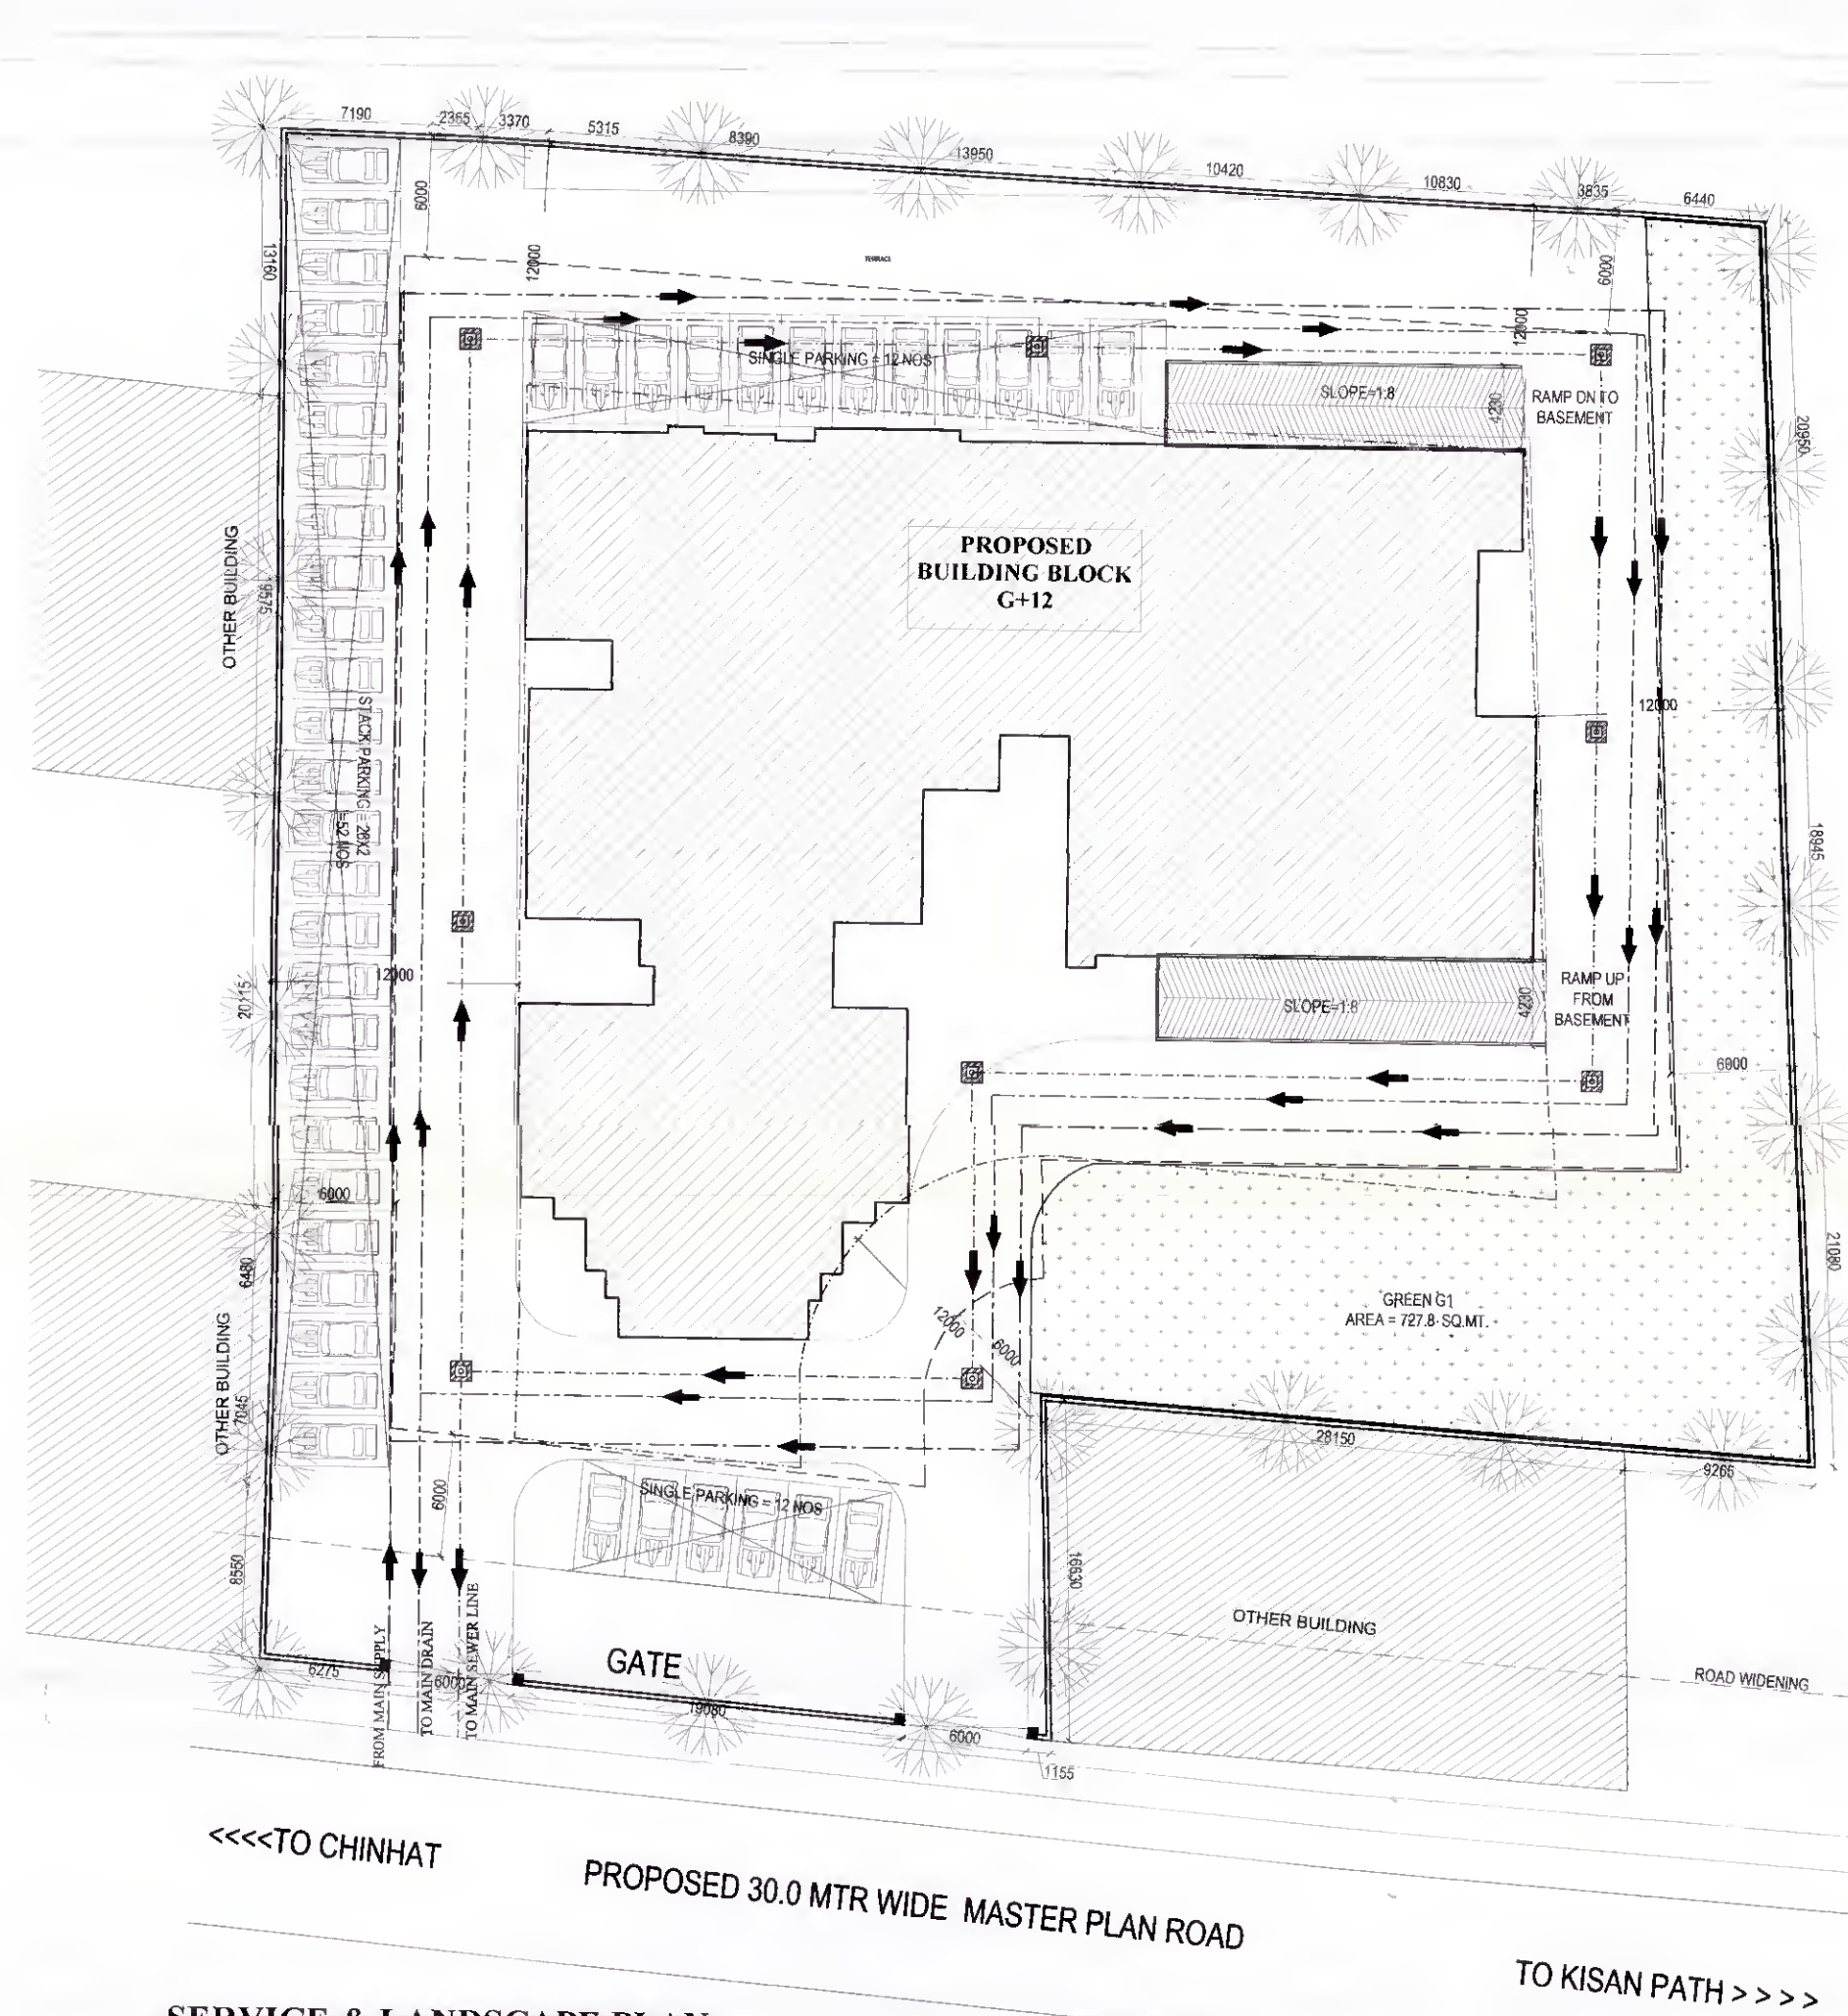

SERVICE & LANDSCAPE PLAN
SCALE=1:200

SINGLE PARKING = 18 NOS
STACK PARKING = 26X2 NOS
= 52 NOS
TOTAL PARKING = 70 NOS

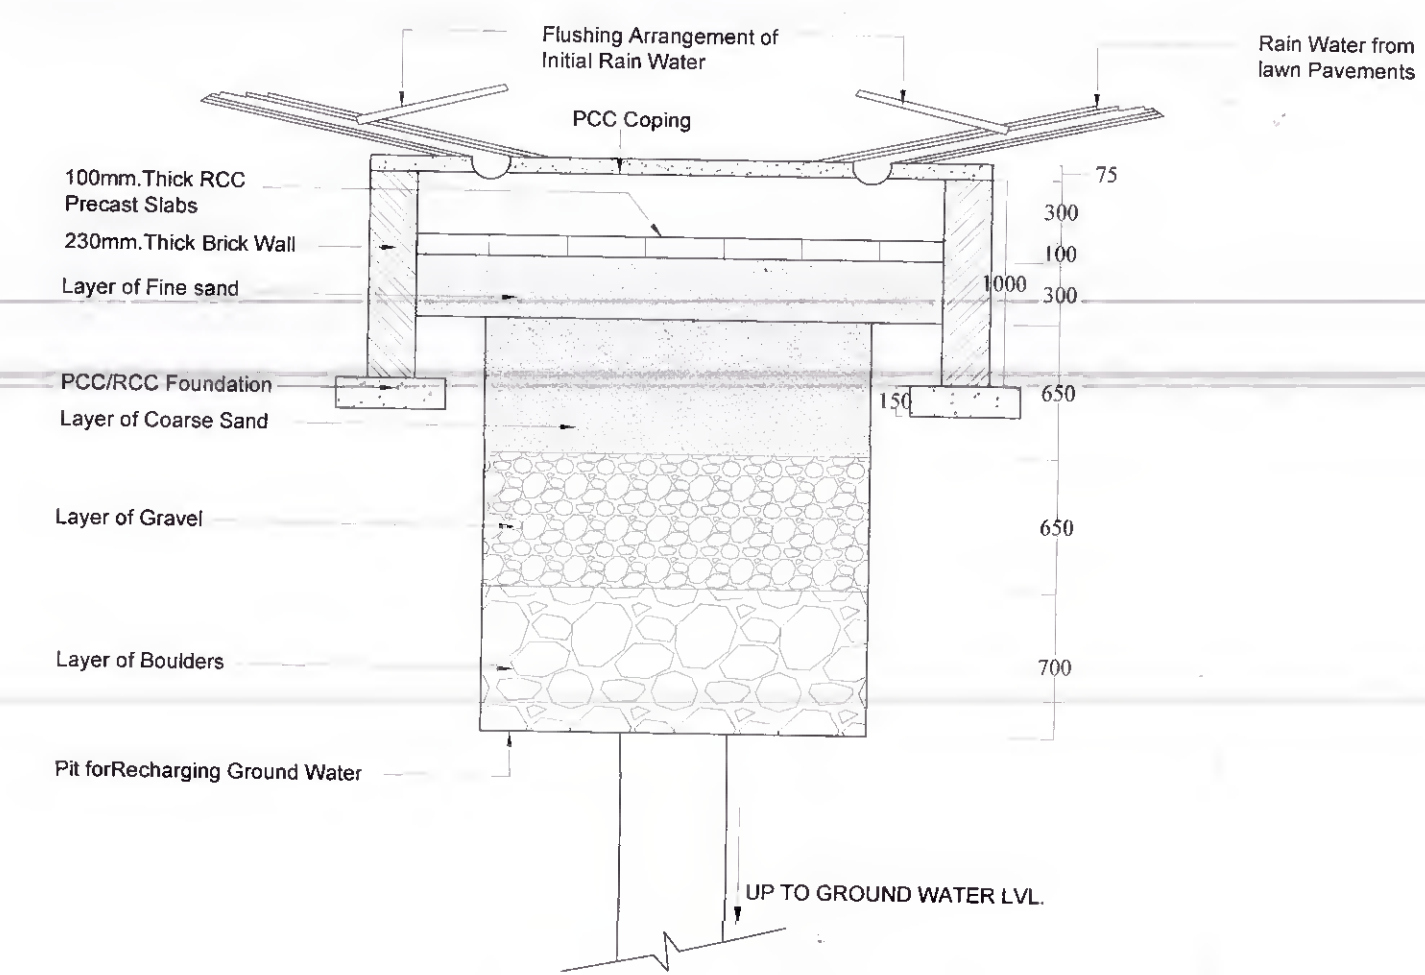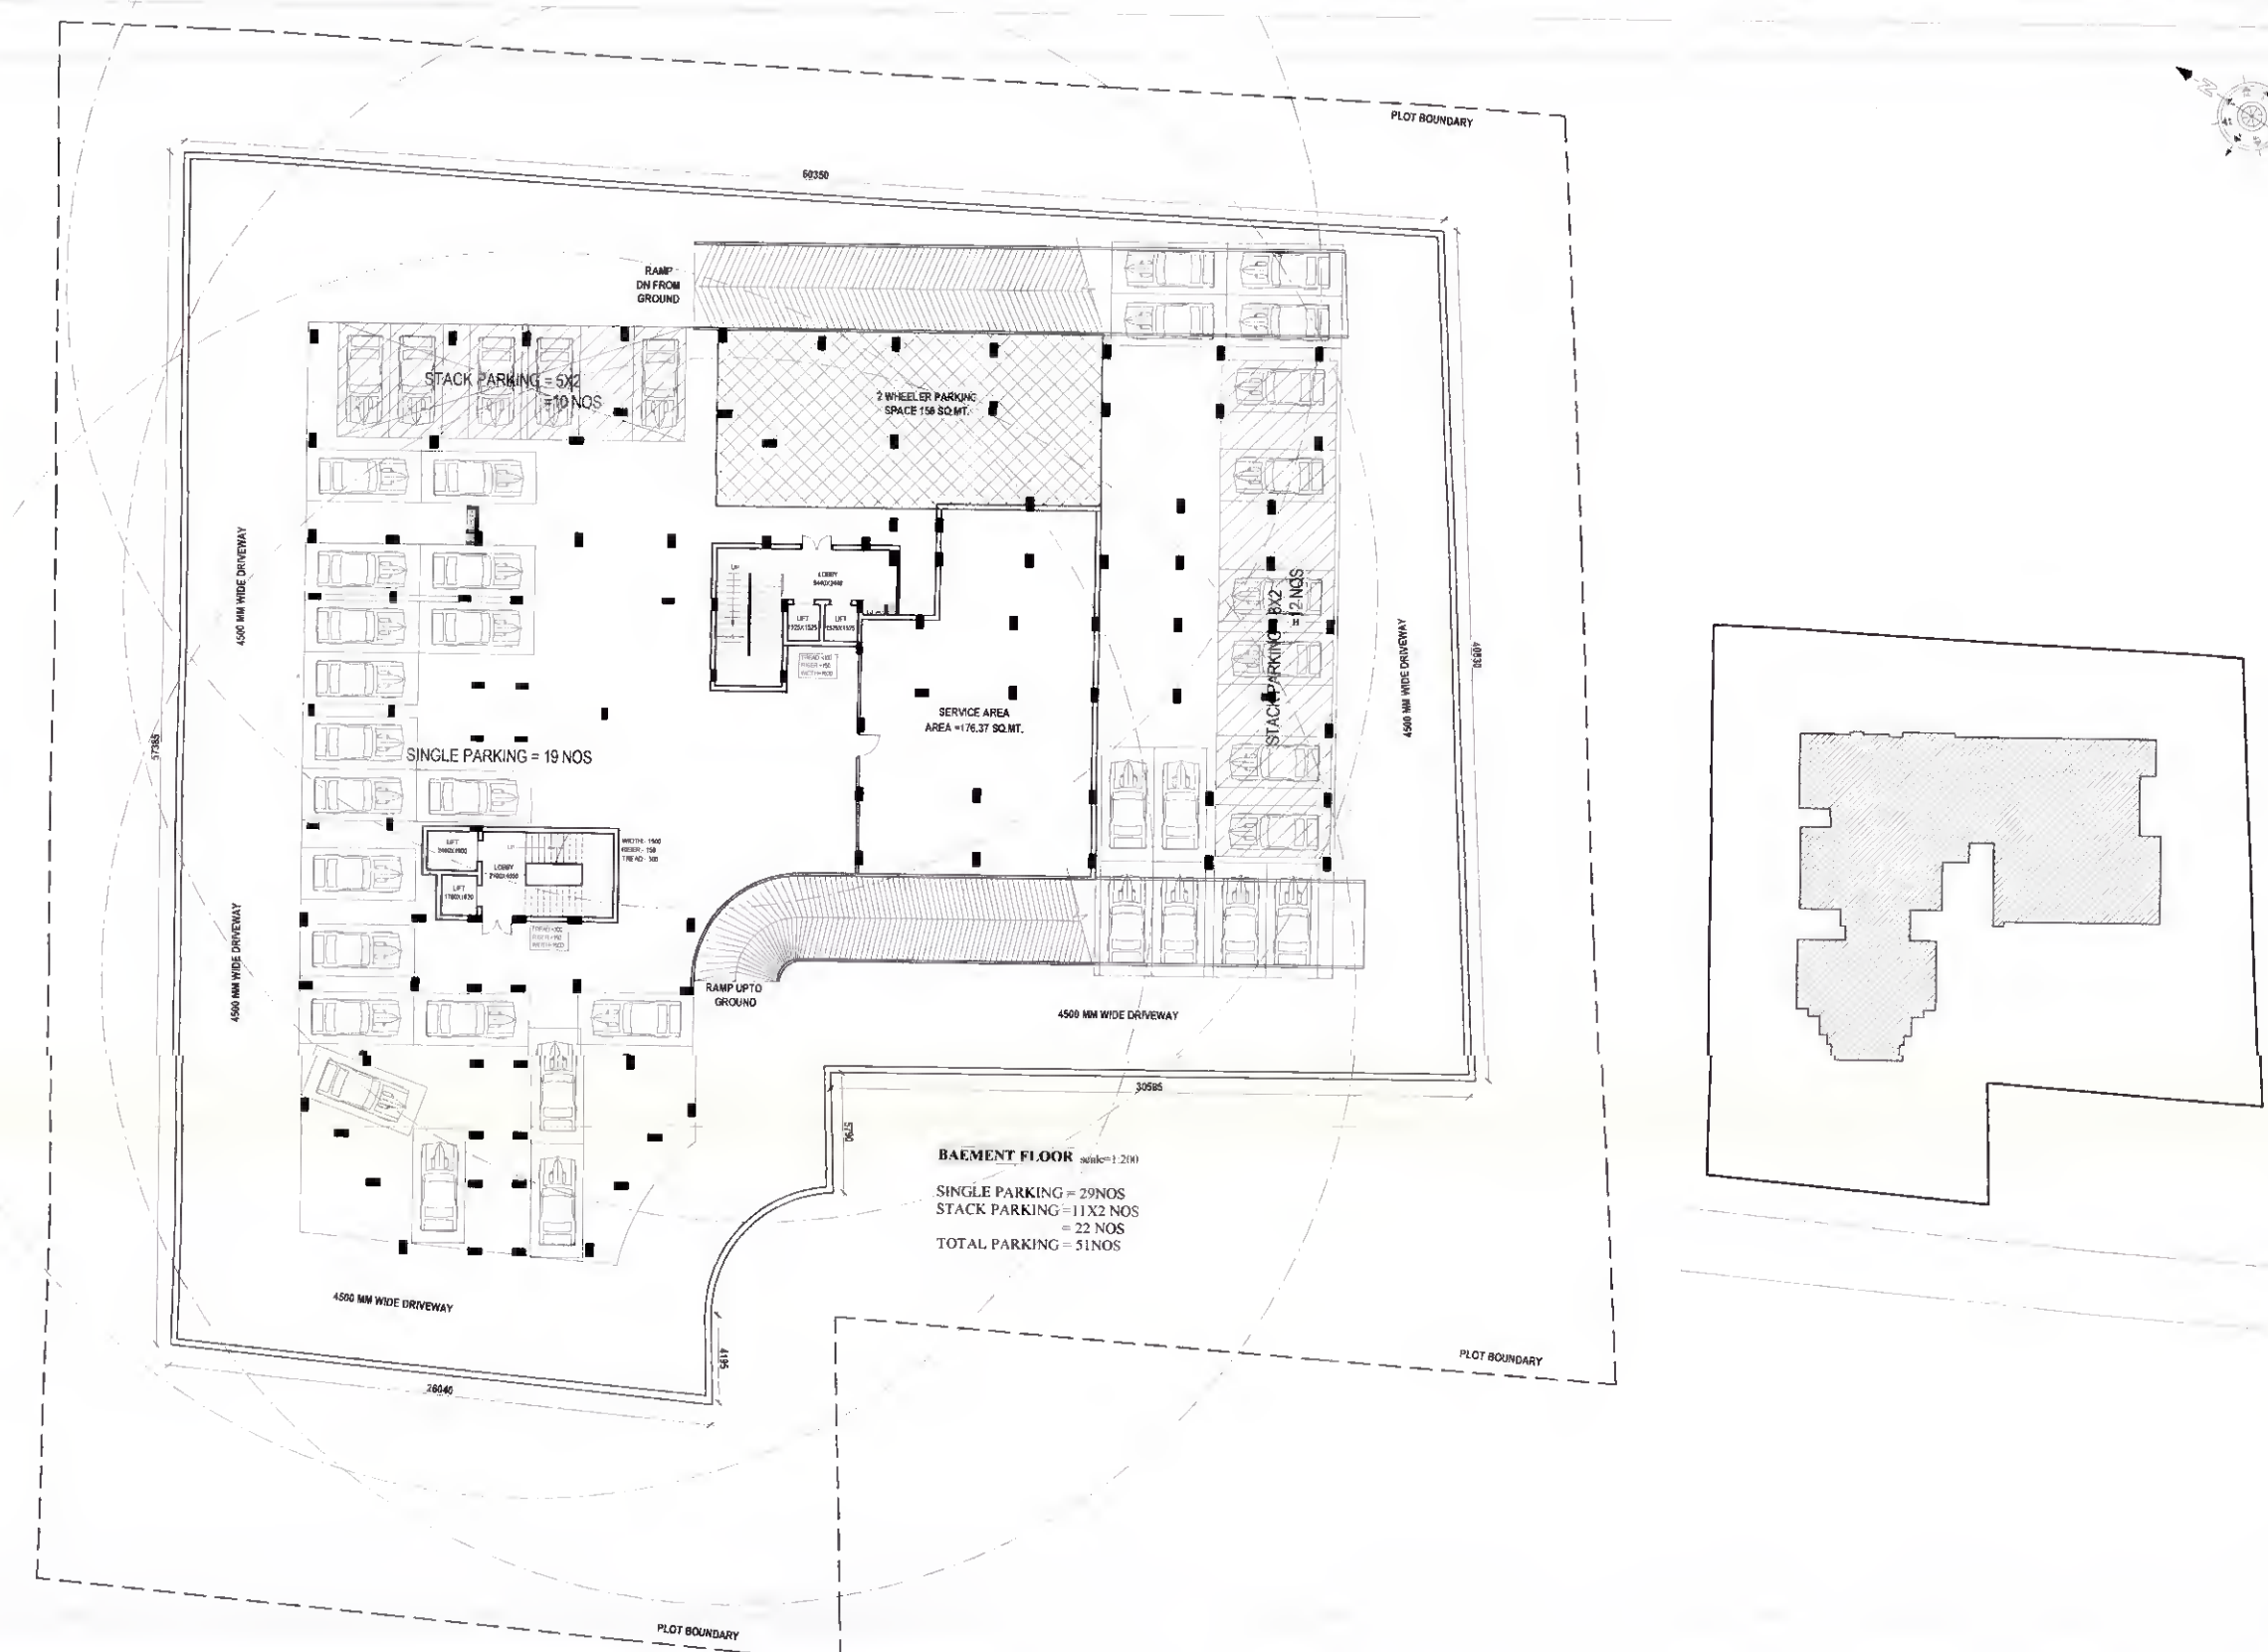

RAIN WATER HARVESTING
NOT TO SCALE