


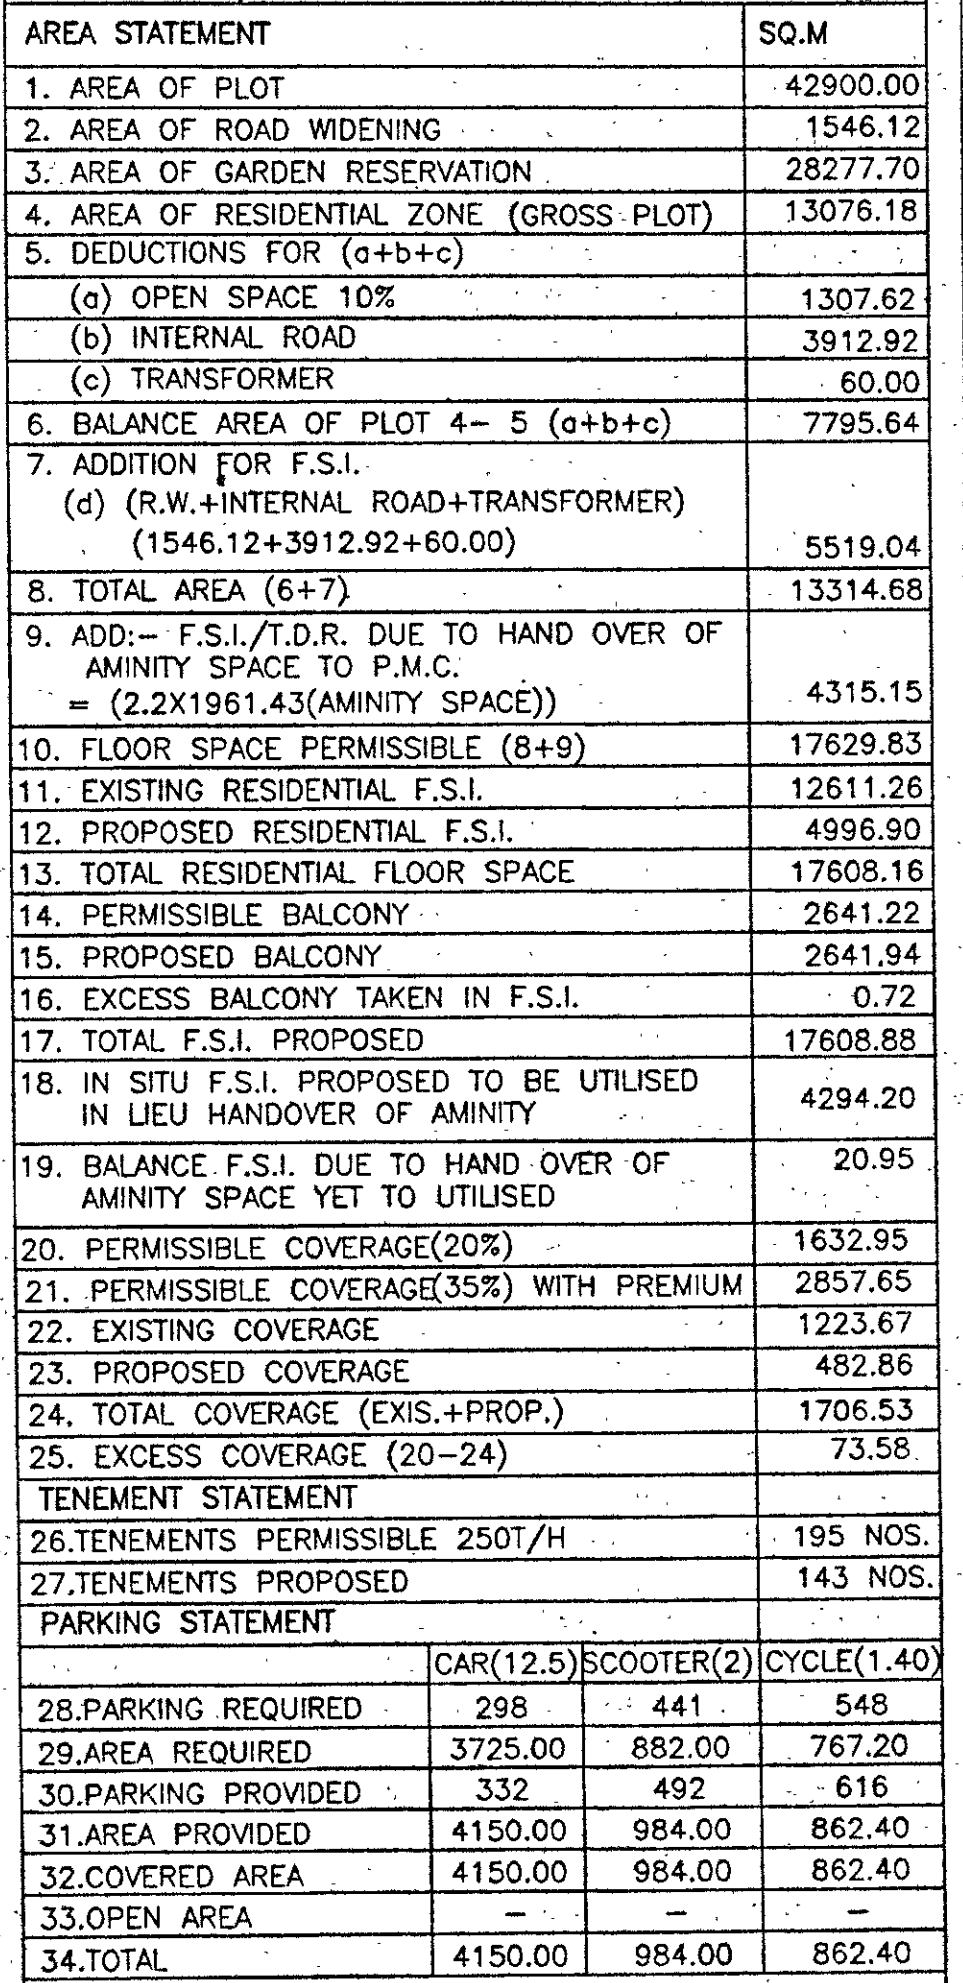

NOTES :

1. THIS DRAWING AND DESIGN IS UNDER THE COPY RIGHT OF M/S PESHAVE AND ASSOCIATES AND,SHOULD NOT BE USED IN PART OR FULL WITHOUT THE WRITTEN PERMISSION OF THE ARCHITECT M/S PESHAVE AND ASSOCIATES
2. ARCHITECT IS NOT RESPONSIBLE FOR CONSTANT SUPERVISION OF WORK AND FOR STRUCTURAL DESIGN ITS SUPERVISION DURING EXECUTION OF STRUCTURAL WORK
3. ANY DISCREPANCY BETWEEN DESIGN SPECIFICATIONS AND QUANTITIES SHALL BE BROUGHT TO THE NOTICE OF ARCHITECT M/S PESHAVE AND ASSOCIATES BEFORE EXECUTION OF SAID ITEM. CONTRACTOR TO CHECK AND VERIFY ALL DIMENSIONS BEFORE EXECUTION OF WORK AND ANY DISCREPANCY FOUND HAS TO BE REPORTED TO ARCHITECT,BEFORE EXECUTION
4. OWNER TO APPOINT A QUALIFIED ENGINEER FOR THE EXECUTION OF WORK AND FOR ENTIRE CONSTRUCTION WORK.
5. WRITTEN DIMENSIONS SHALL BE FOLLOWED.
6. THESE DRAWINGS,DETAILS,SPECIFICATIONS,QUANTITIES ETC. ARE BASED ON THE INFORMATION SUPPLIED BY THE OWNER/ PAH/BUILDER-PROMOTER ETC. AND THUS WE ARE NOWAY RESPONSIBLE FOR THE TITLE OF PLOT OR TO ANY OTHER LEGAL ASPECT OF SAID WORKS.

NAME ADDRESS AND SIGNATURE OF OWNER

MR. S. PITTIE, MD

PROJECT
PROPOSED RESIDENTIAL BUILDINGS AT S. NO. 30/1 KHARADI
PUNE FOR 'THE RAJA BAHADUR INTERNATIONAL LTD.'
MR. S. PITTIE, MD

**PESHAVE
AND
ASSOCIATES**
ARCHITECTS AND INTERIOR CONSULTANTS
"THE PENTAGON" OPP. PANCHAMI HOTEL,
PUNE SATARA ROAD, PARVATI, PUNE-411009

DATE	JOB NO.	DRG.NO.	SCALE	DEALT BY	NORTH
JUNE 16		1/2	AS SHOWN	rupali	43

COMP3/F/PROJECTS/PITTIE-KHARDI/CORP. DD15(C+D)_REV.02/SHEETS/LAYOUT_REV.0

