



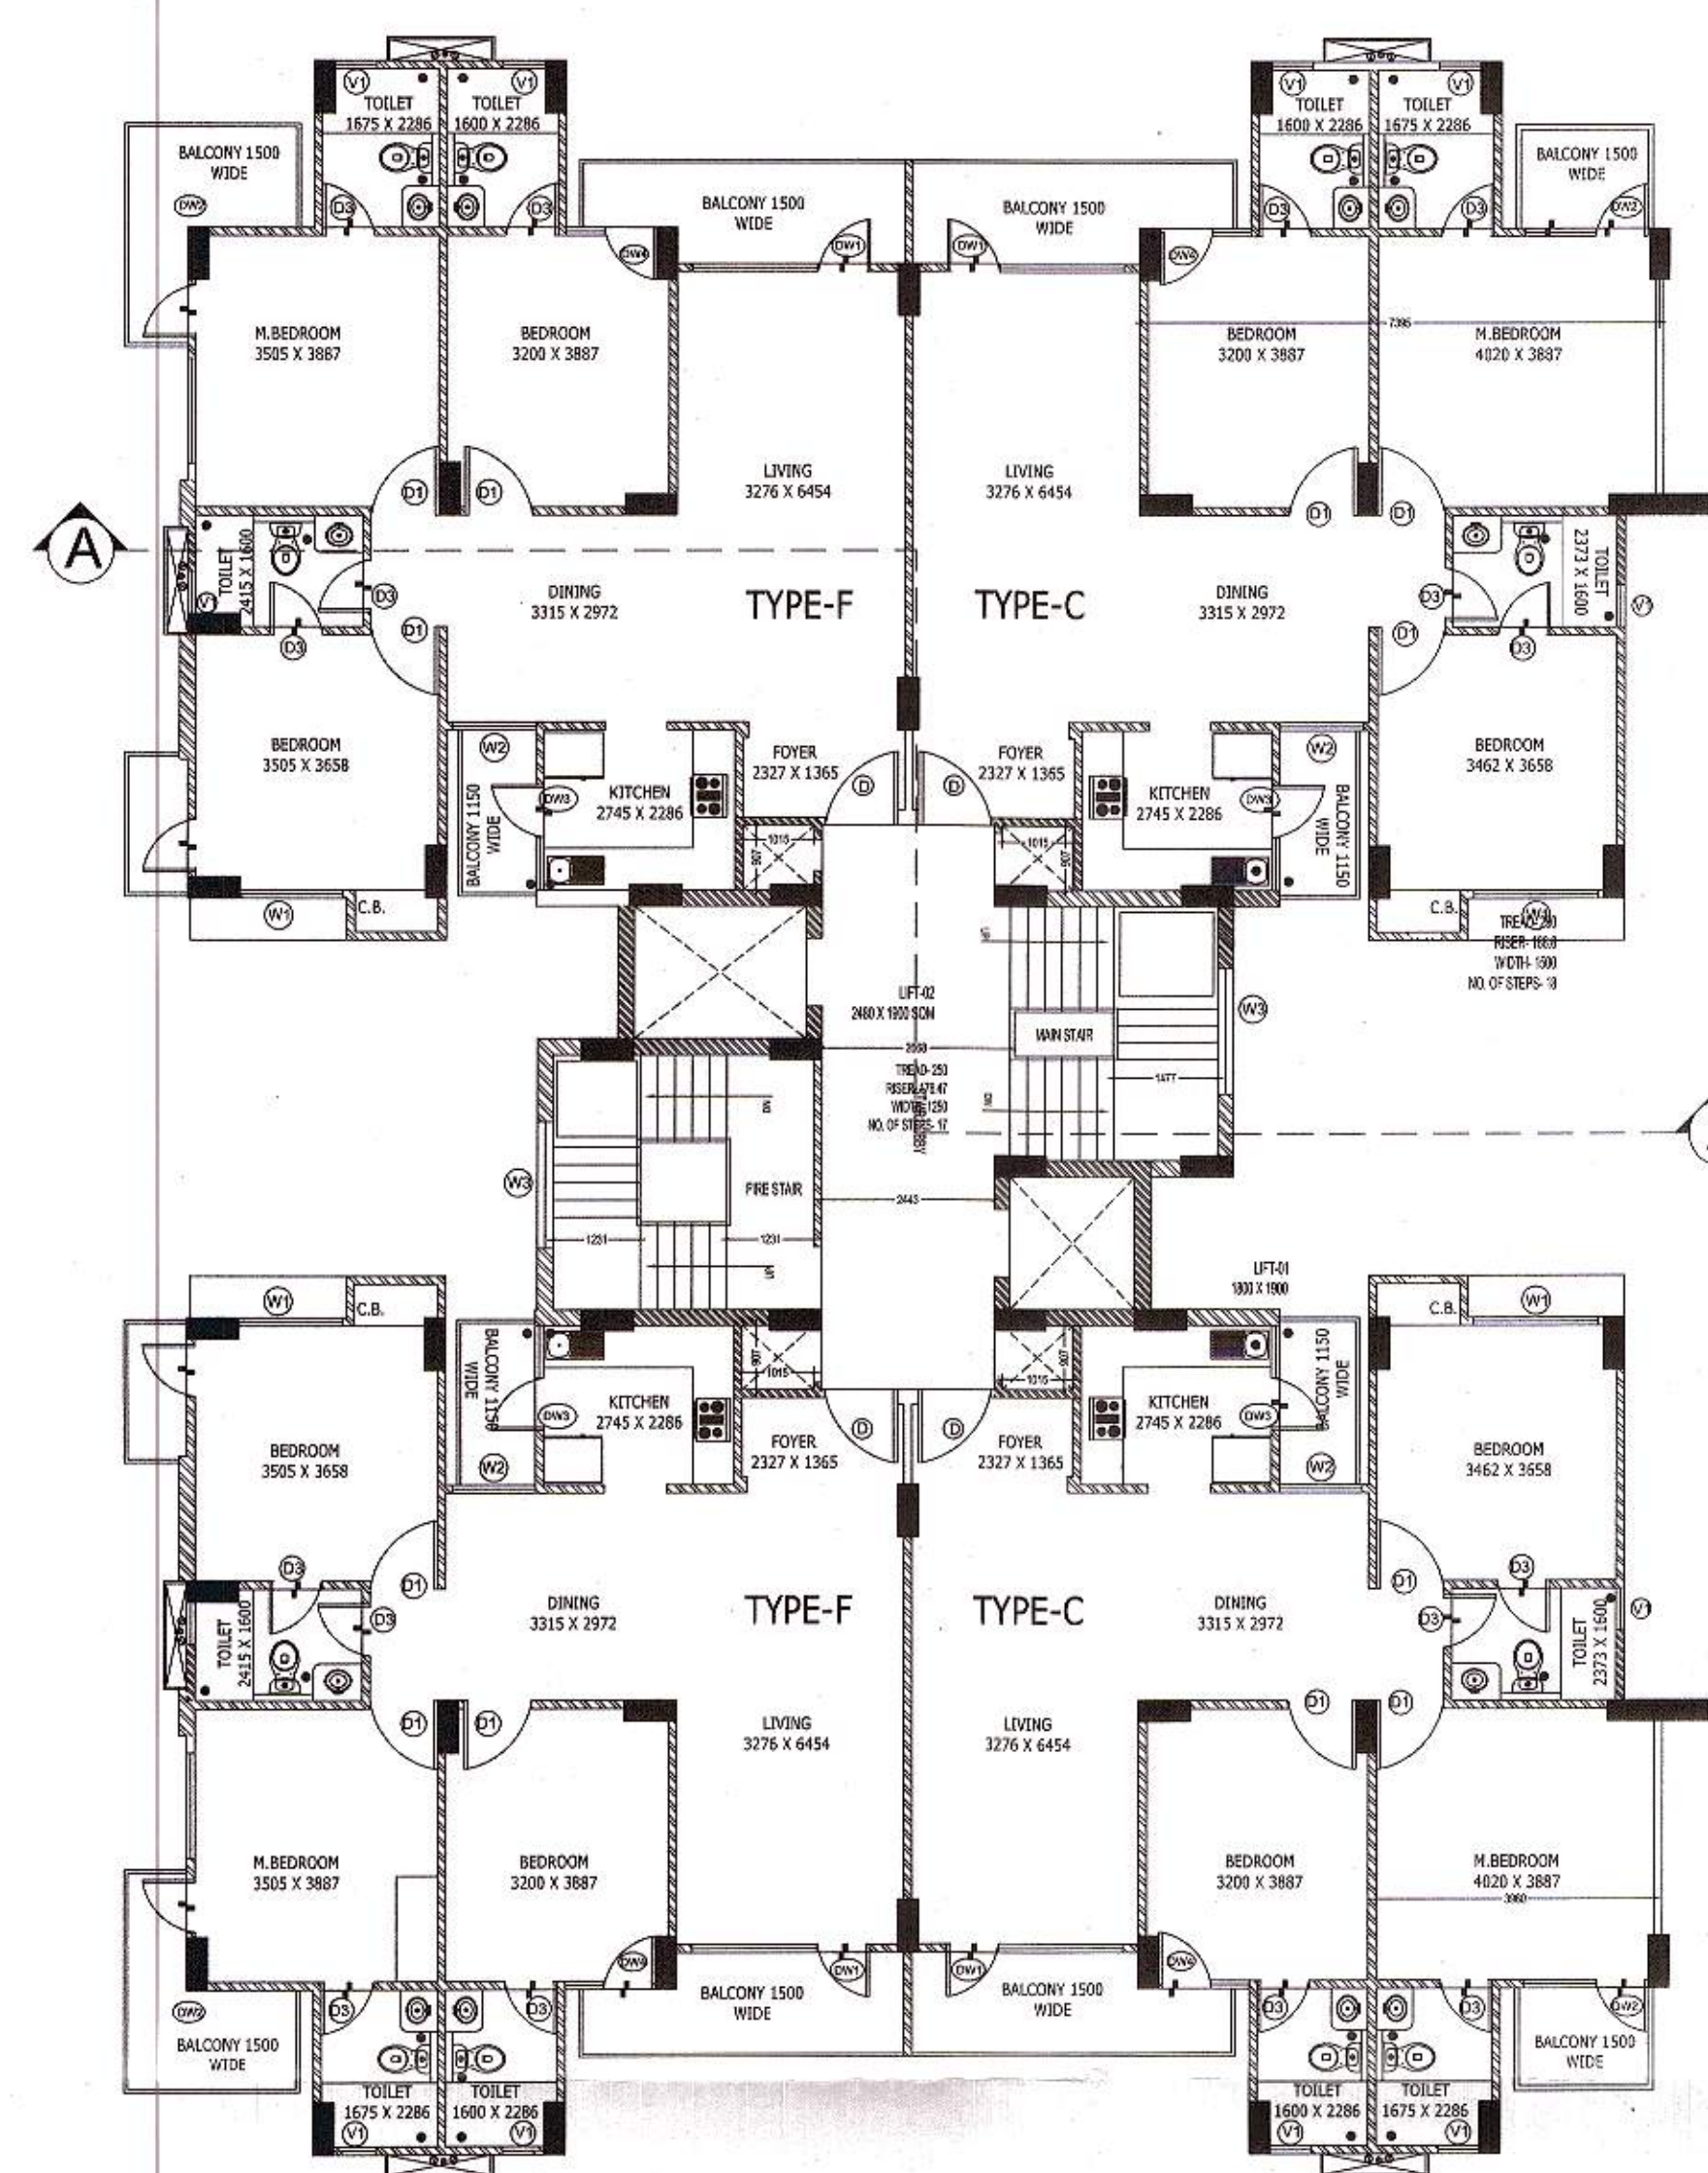

9TH TO 11TH FLOOR PLAN
(ALREADY COMPOUNDED VIA LETTER NO. - 139/
MASTER PLAN / 017 / DATED - 6-06-17)

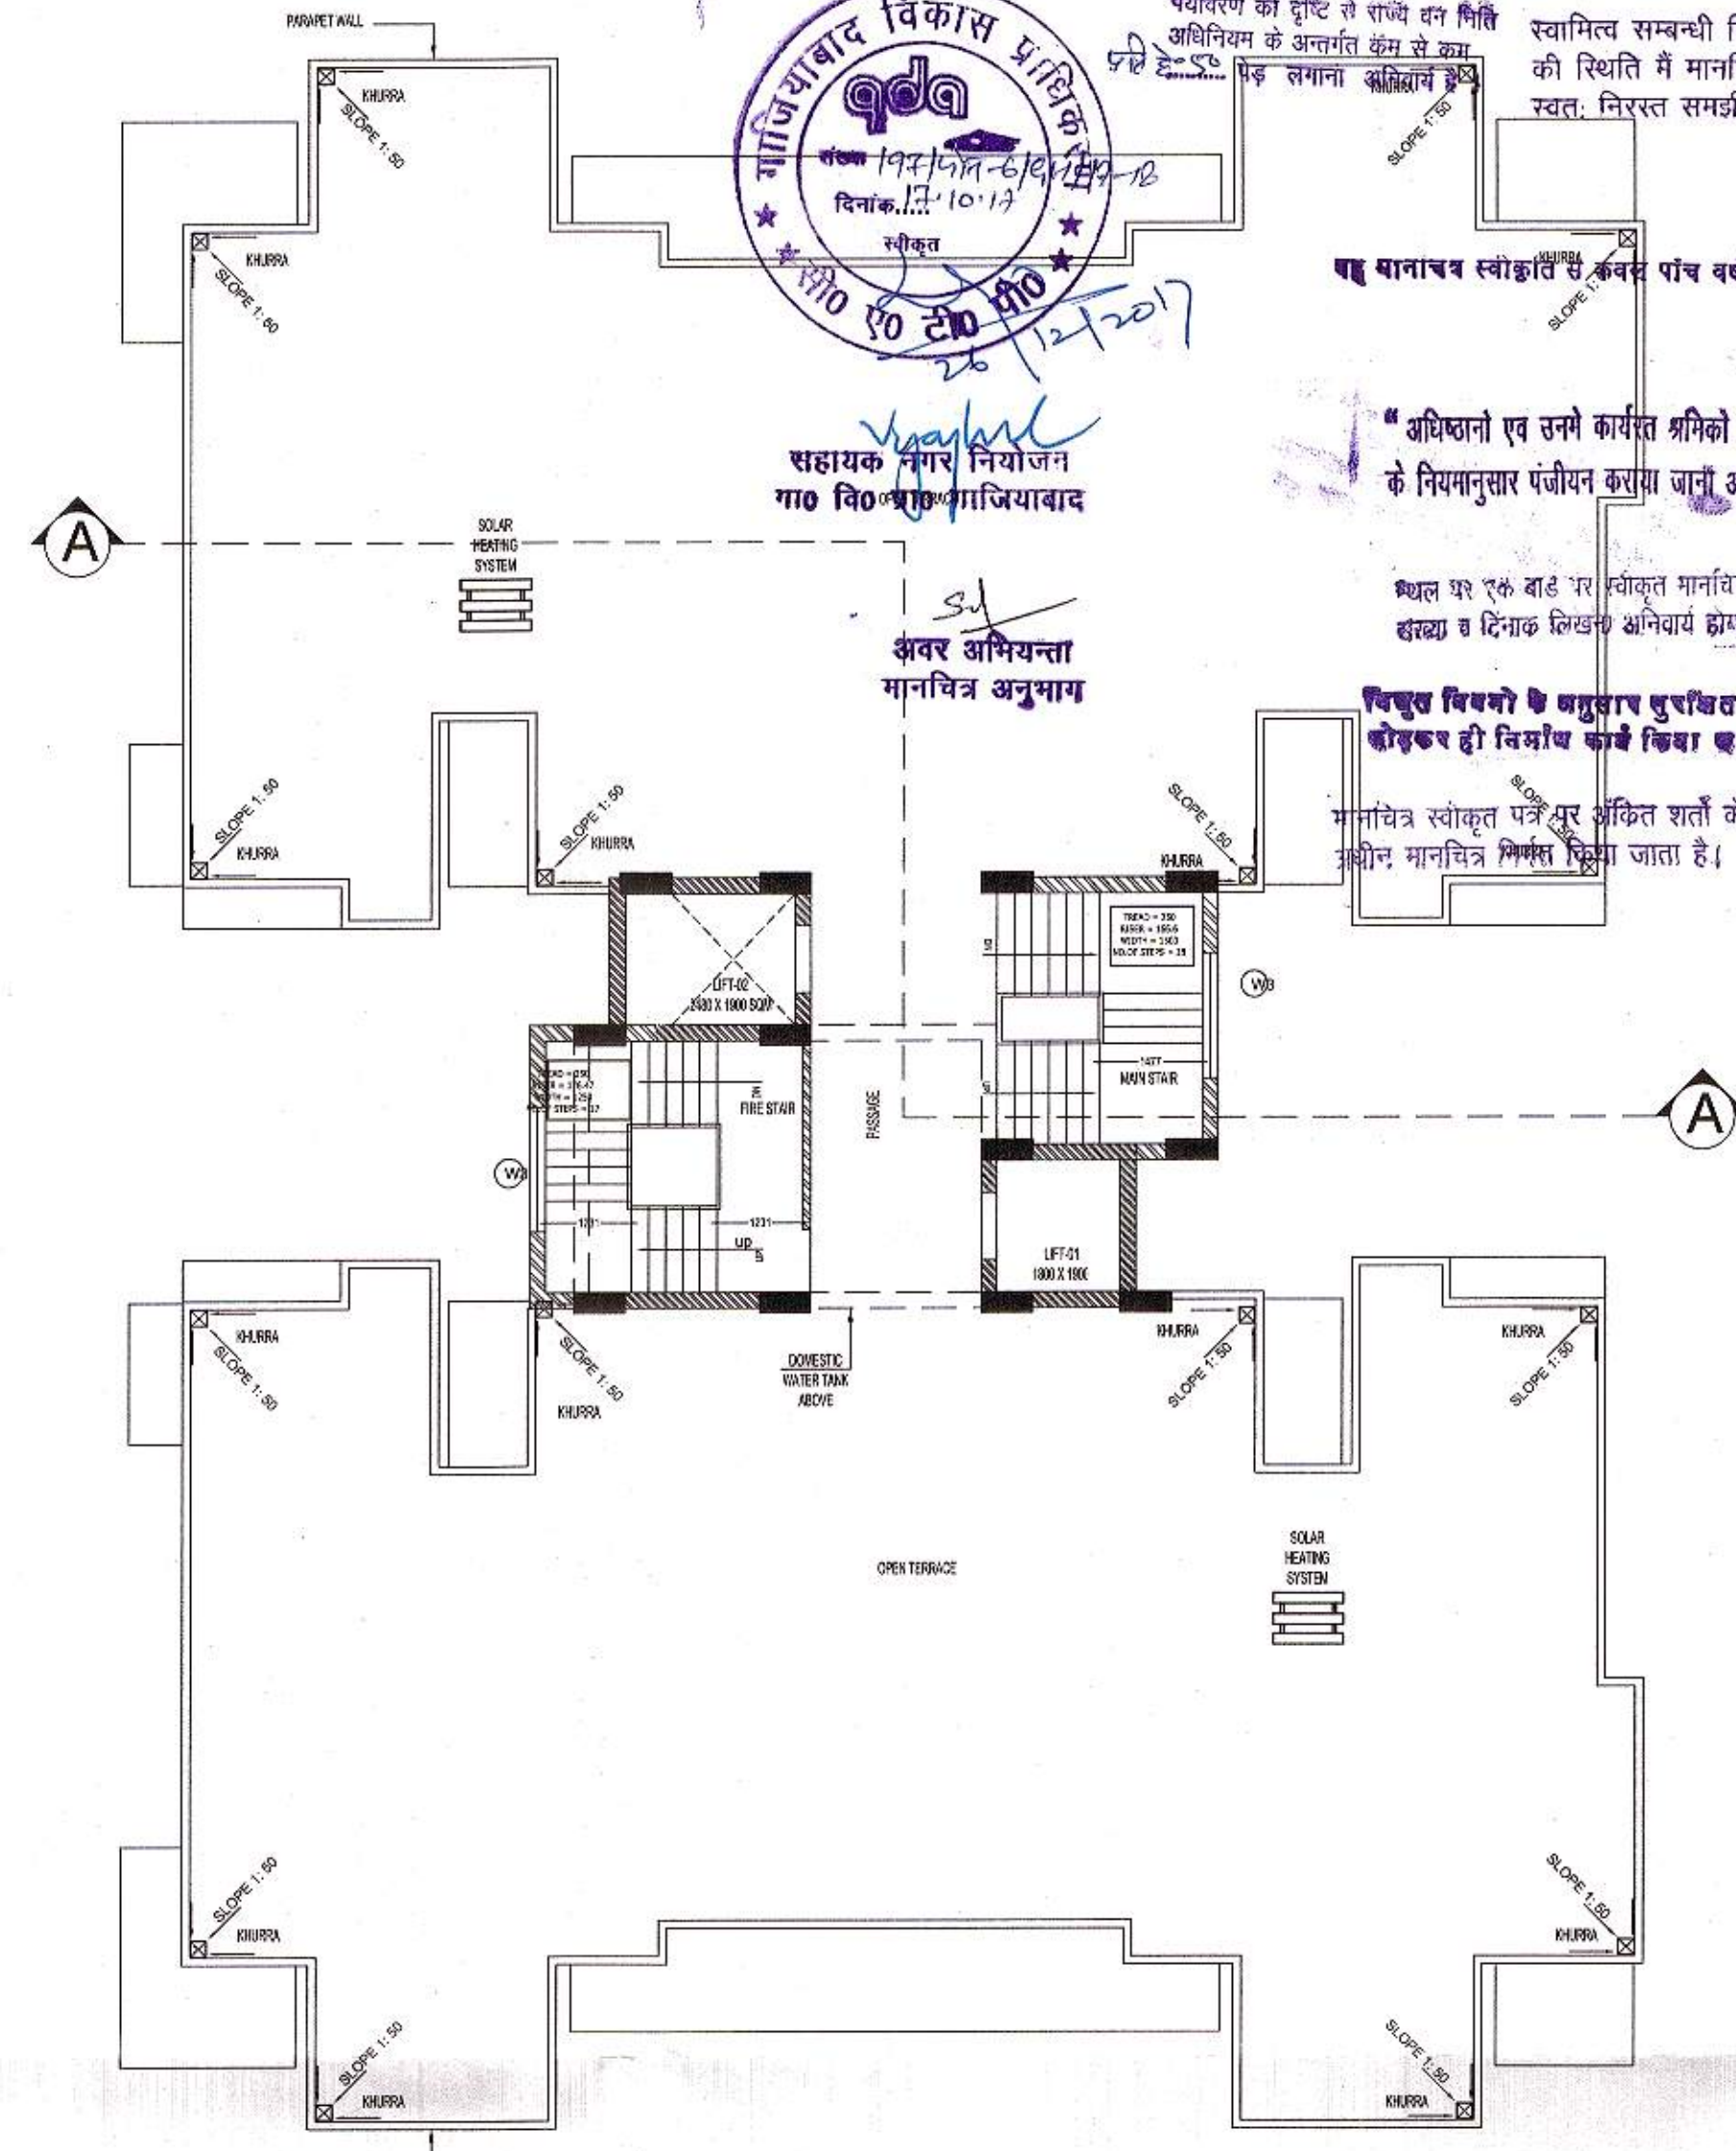

TERRACE FLOOR PLAN

CIRCULATION AREA CALCULATION

