




ELEVATION

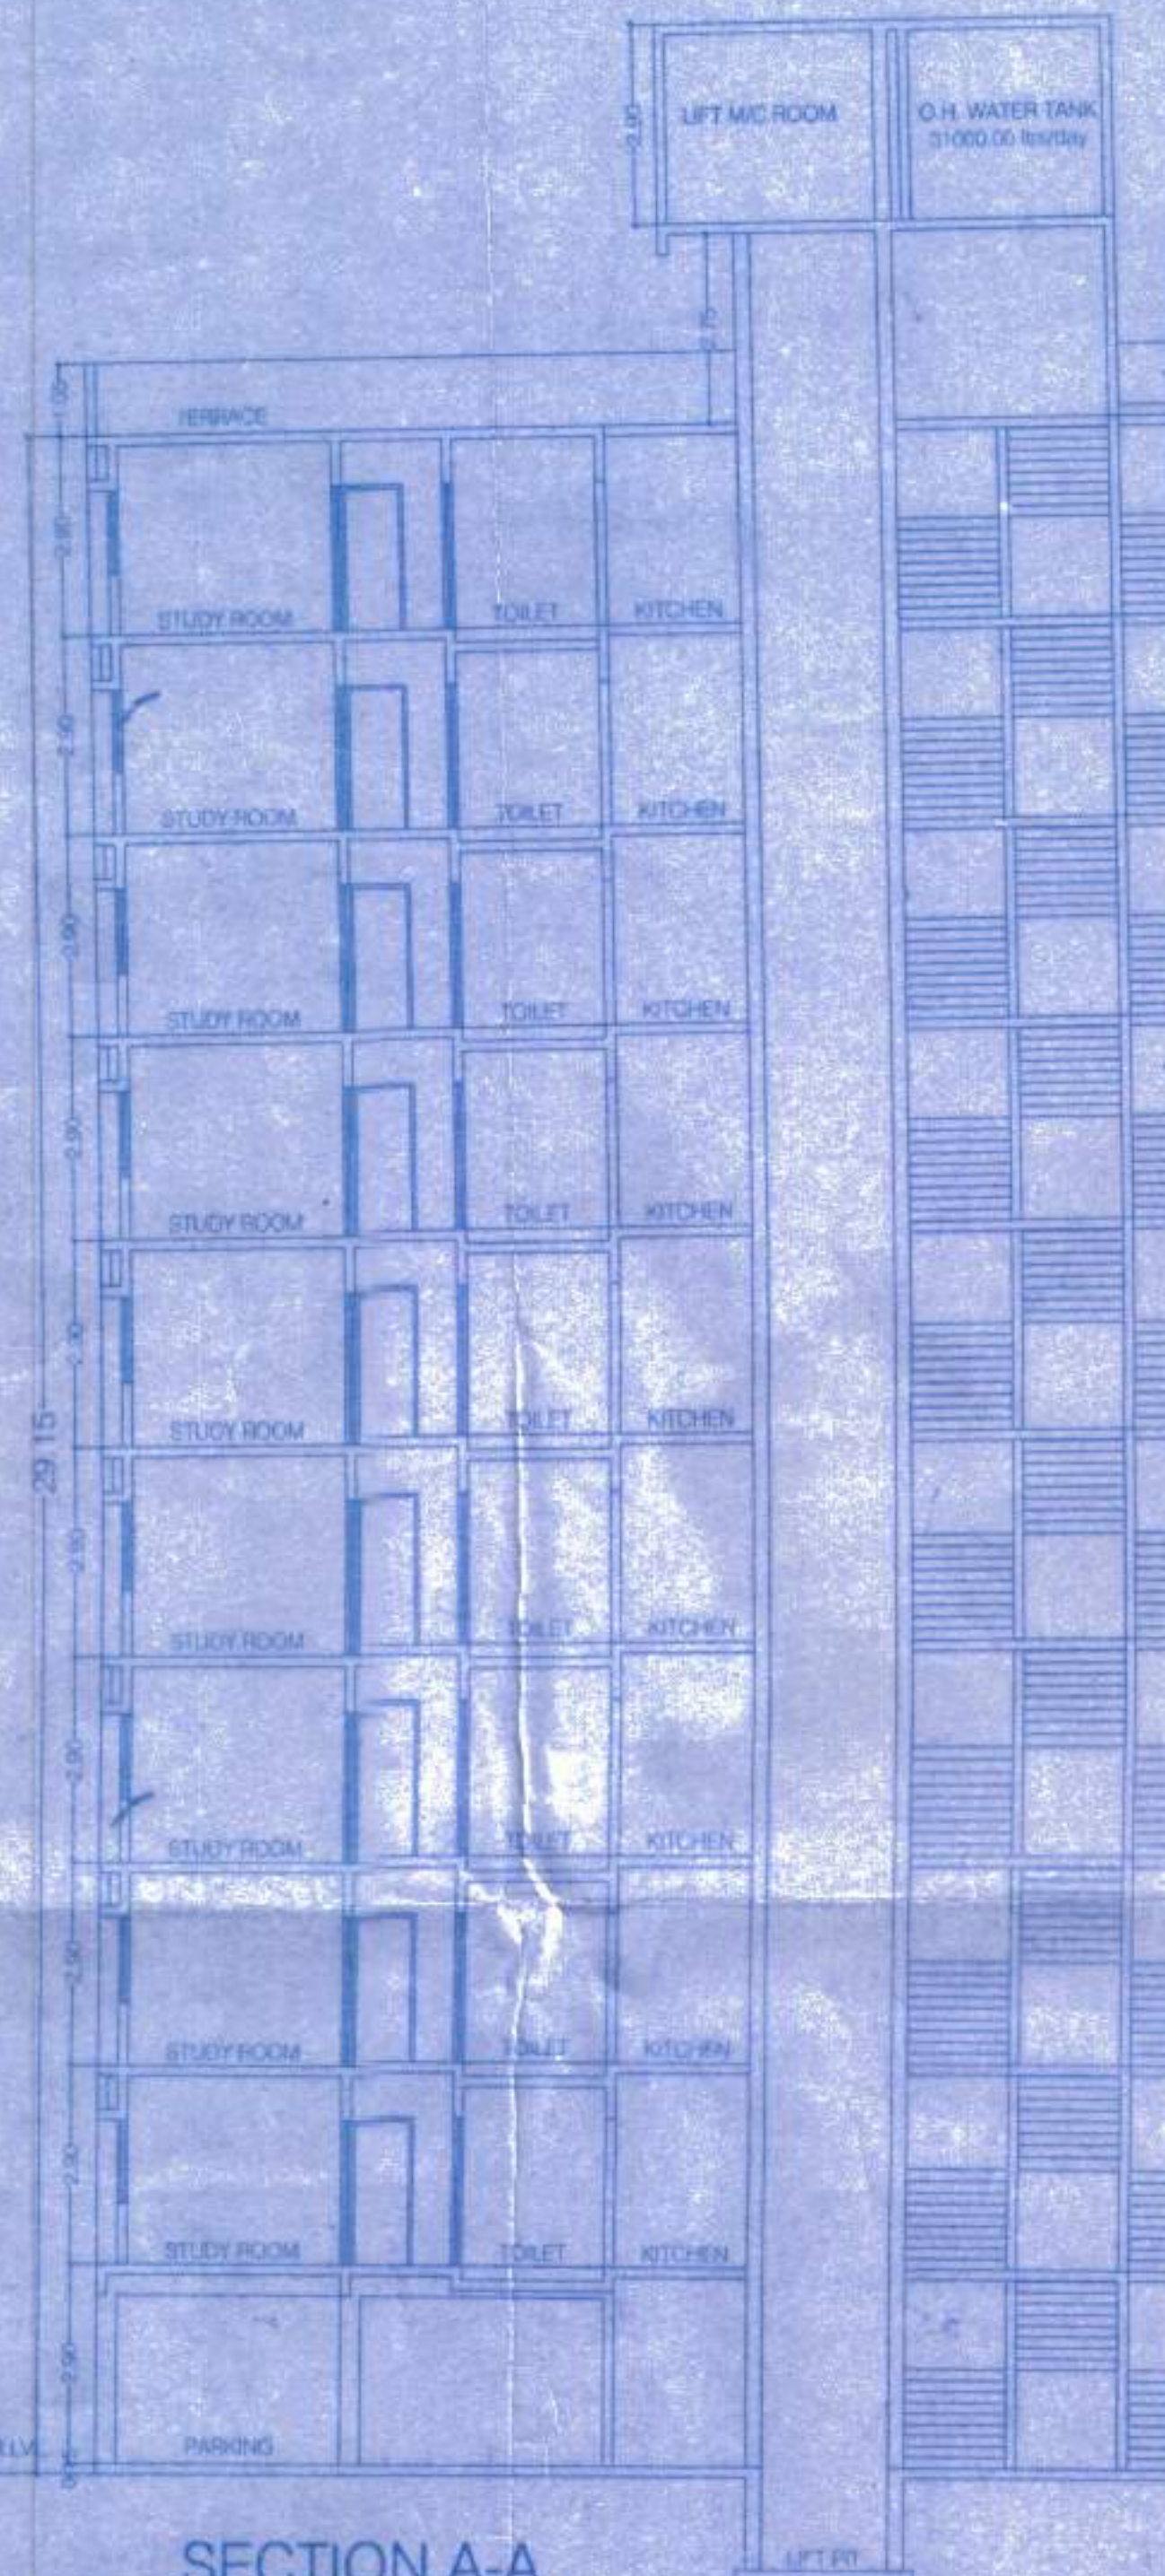

SECTION A-A

Approved as amended in
Subject to conditions mentioned in structure plan
of letter No. P.M.R.D.A. 2223 dated 21/09/14
S.No. 640/642 to 644 of 1982 of
dated 21/09/14

sd/-xxx

Municipal Commissioner and
Chief Executive Officer
Pune Metropolitan Regional Development
Authority Pune

SEAL

COPY OF CERTIFICATION
THIS TRUE COPY IS AS PER PLANS APPROVED
BY PUNE METROPOLITAN REGIONAL
DEVELOPMENT AUTHORITY (PMRDA) PUNE
VIDE LETTER No. P.M.R.D.A. No. 2233/
Mouza 916161
DATE: 21/09/14
Certified Date:
For 28/01/15
design 11

SWAPNIL P. KSHIRSAGAR
ARCHITECT
CA/2004/34113

OWNER / P.A.H. SIGN

V. SATAV DEVELOPERS THROUGH

sd/-xxx

MR. RAHUL SATAV

ARCHITECT SIGN

sd/-xxx

AL. SWAPNIL P. KSHIRSAGAR
CA/2004/34113

PROJECT

PROPOSED RES. BUILDING LAY-OUT PLAN AT GAT
NO 640/642 WAGHOLI, TAL. HAVELI, DIST. PUNE

ARCHITECT

SWAPNIL KSHIRSAGAR
ARCHITECTURAL CONSULTANTS

501, RAJIDWAR APTS. OFF J. M. ROAD NEAR
BALGANDHARWA, 1307, SHIVAJINAGAR, PUNE - 411005
Email - design.11@gmail.com

NORTH	DATE	SCALE	DRAWN BY	DWG. NO.	REVISED
	24-07-2014	1:100	KAVITA		