



Approved as amended in
Subject to the provisions mentioned in the bye-laws of the City of Pune, Maharashtra.
S. No. 6. No. 173 No. 224/2019
Dated 22/05/2019
Pune Metropolitan Regional Development Authority, Pune

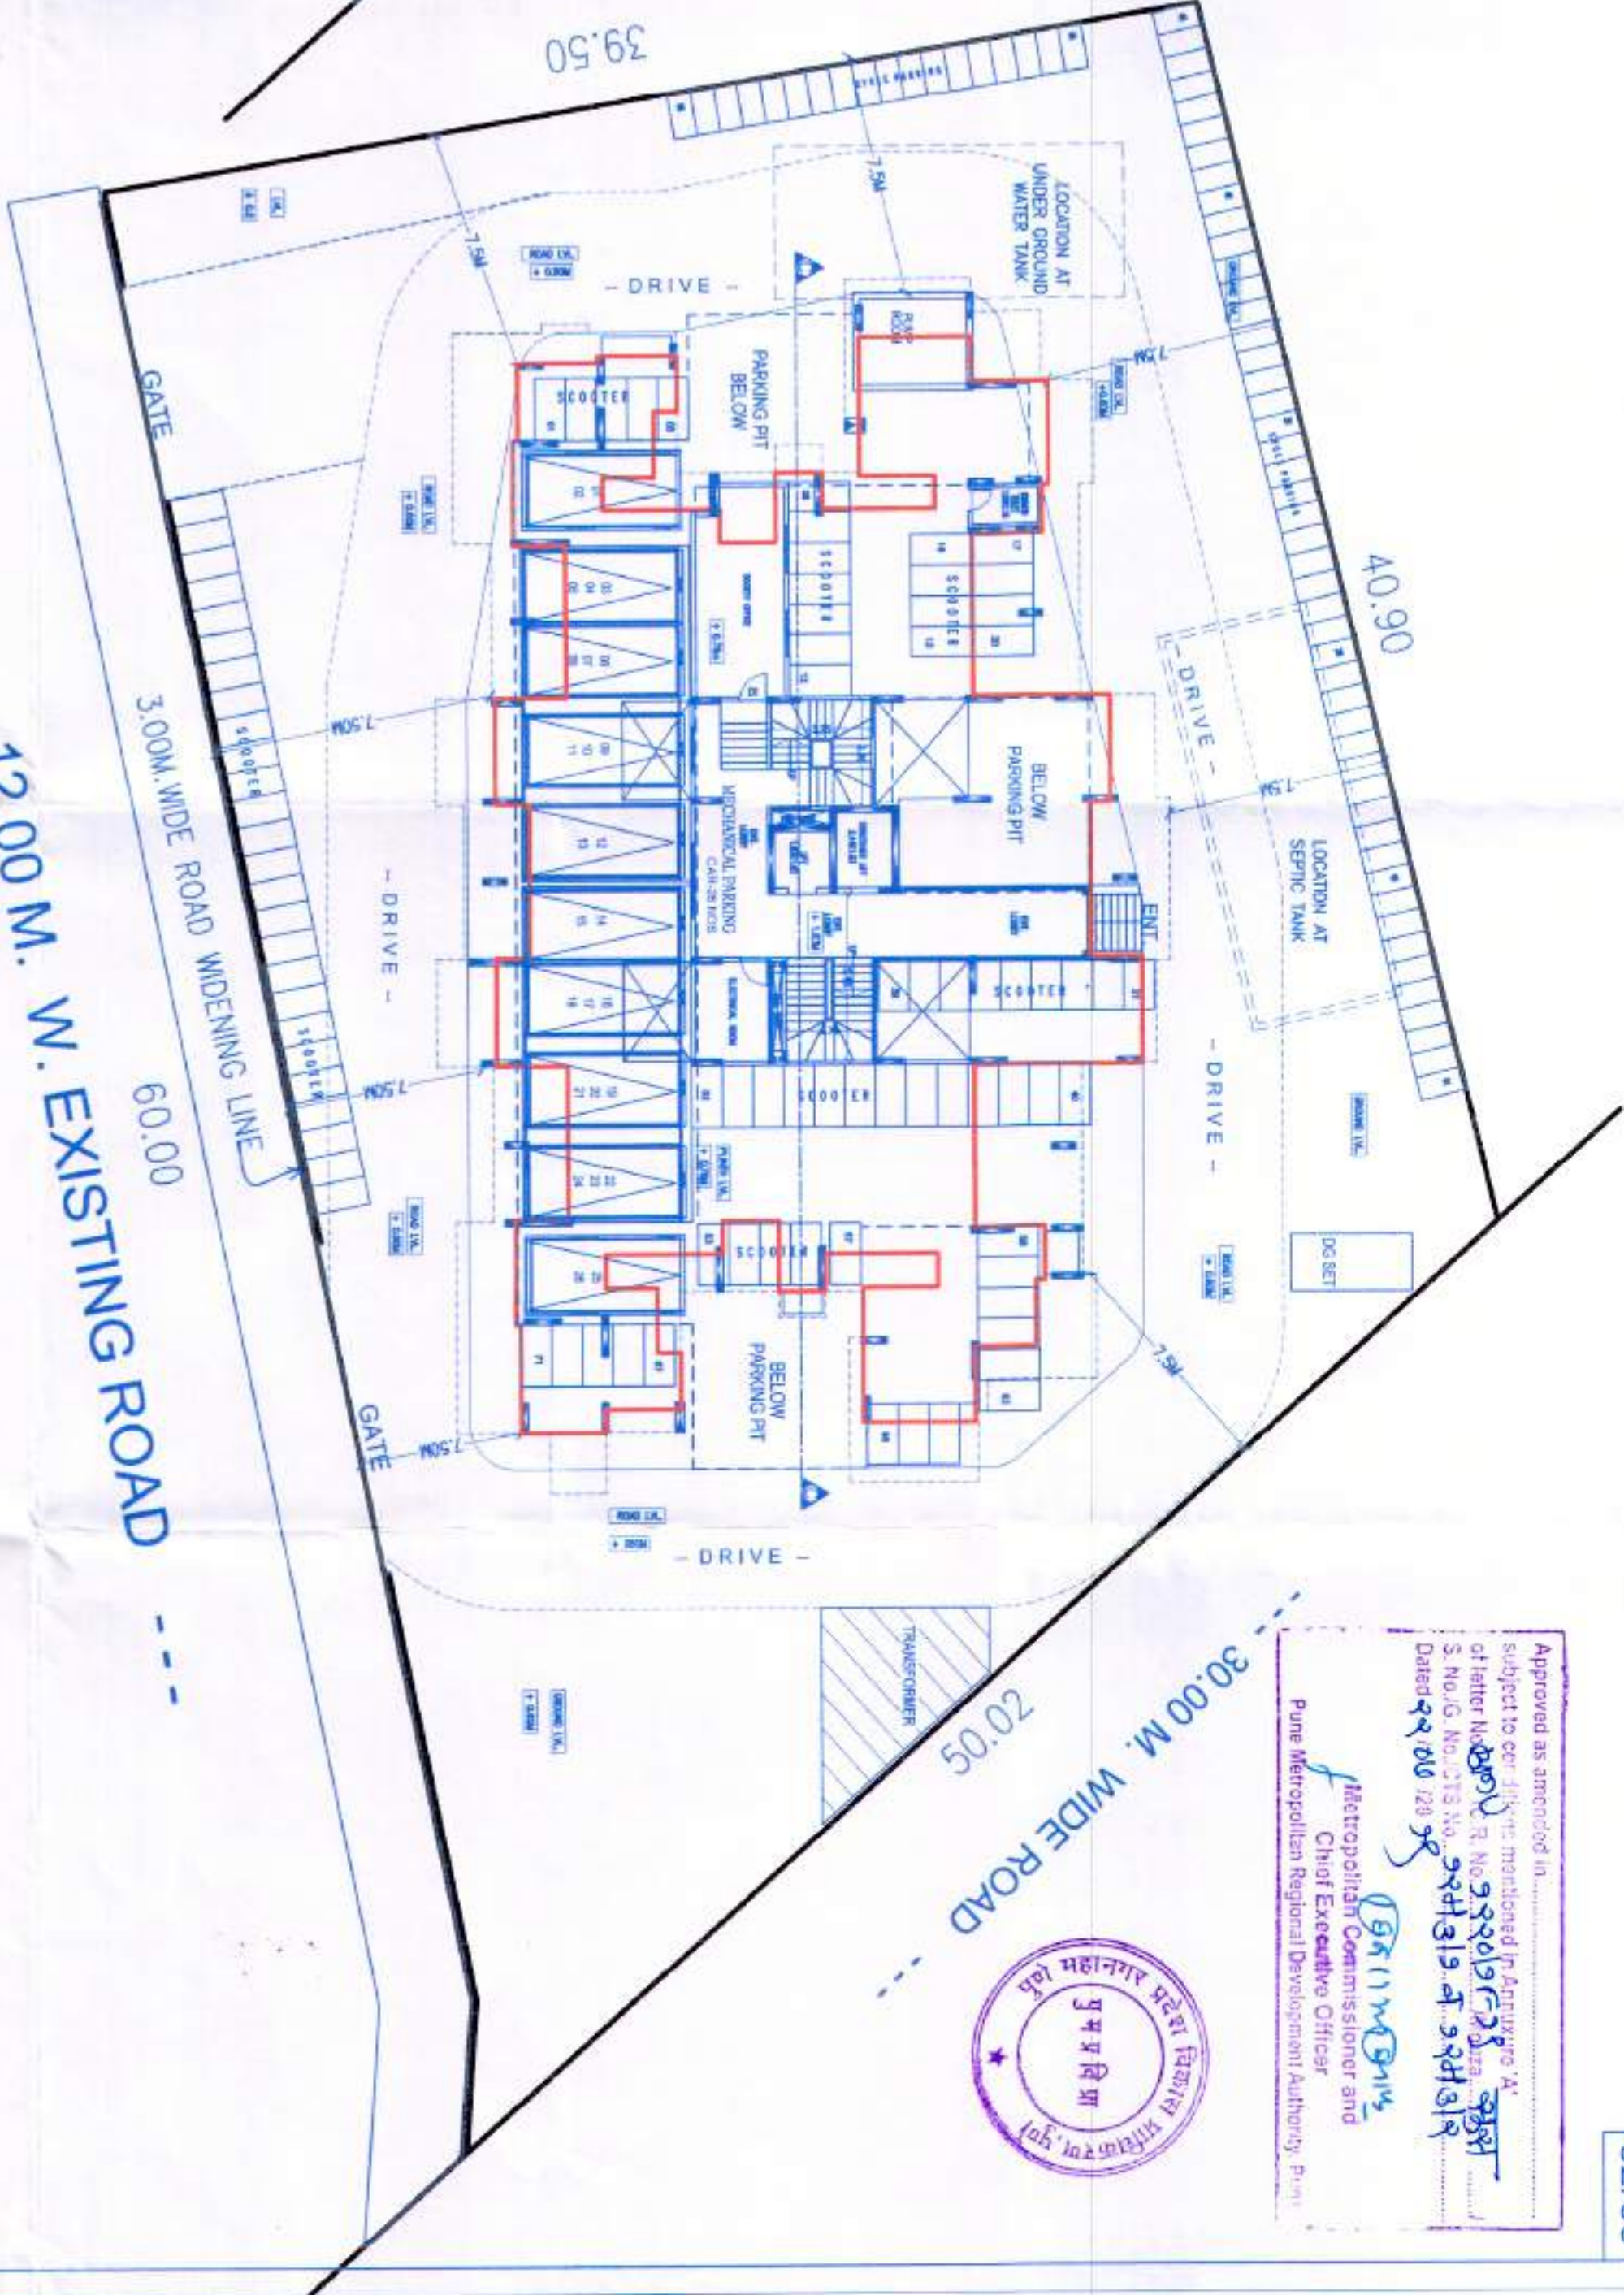

PARKING FLOOR PLAN

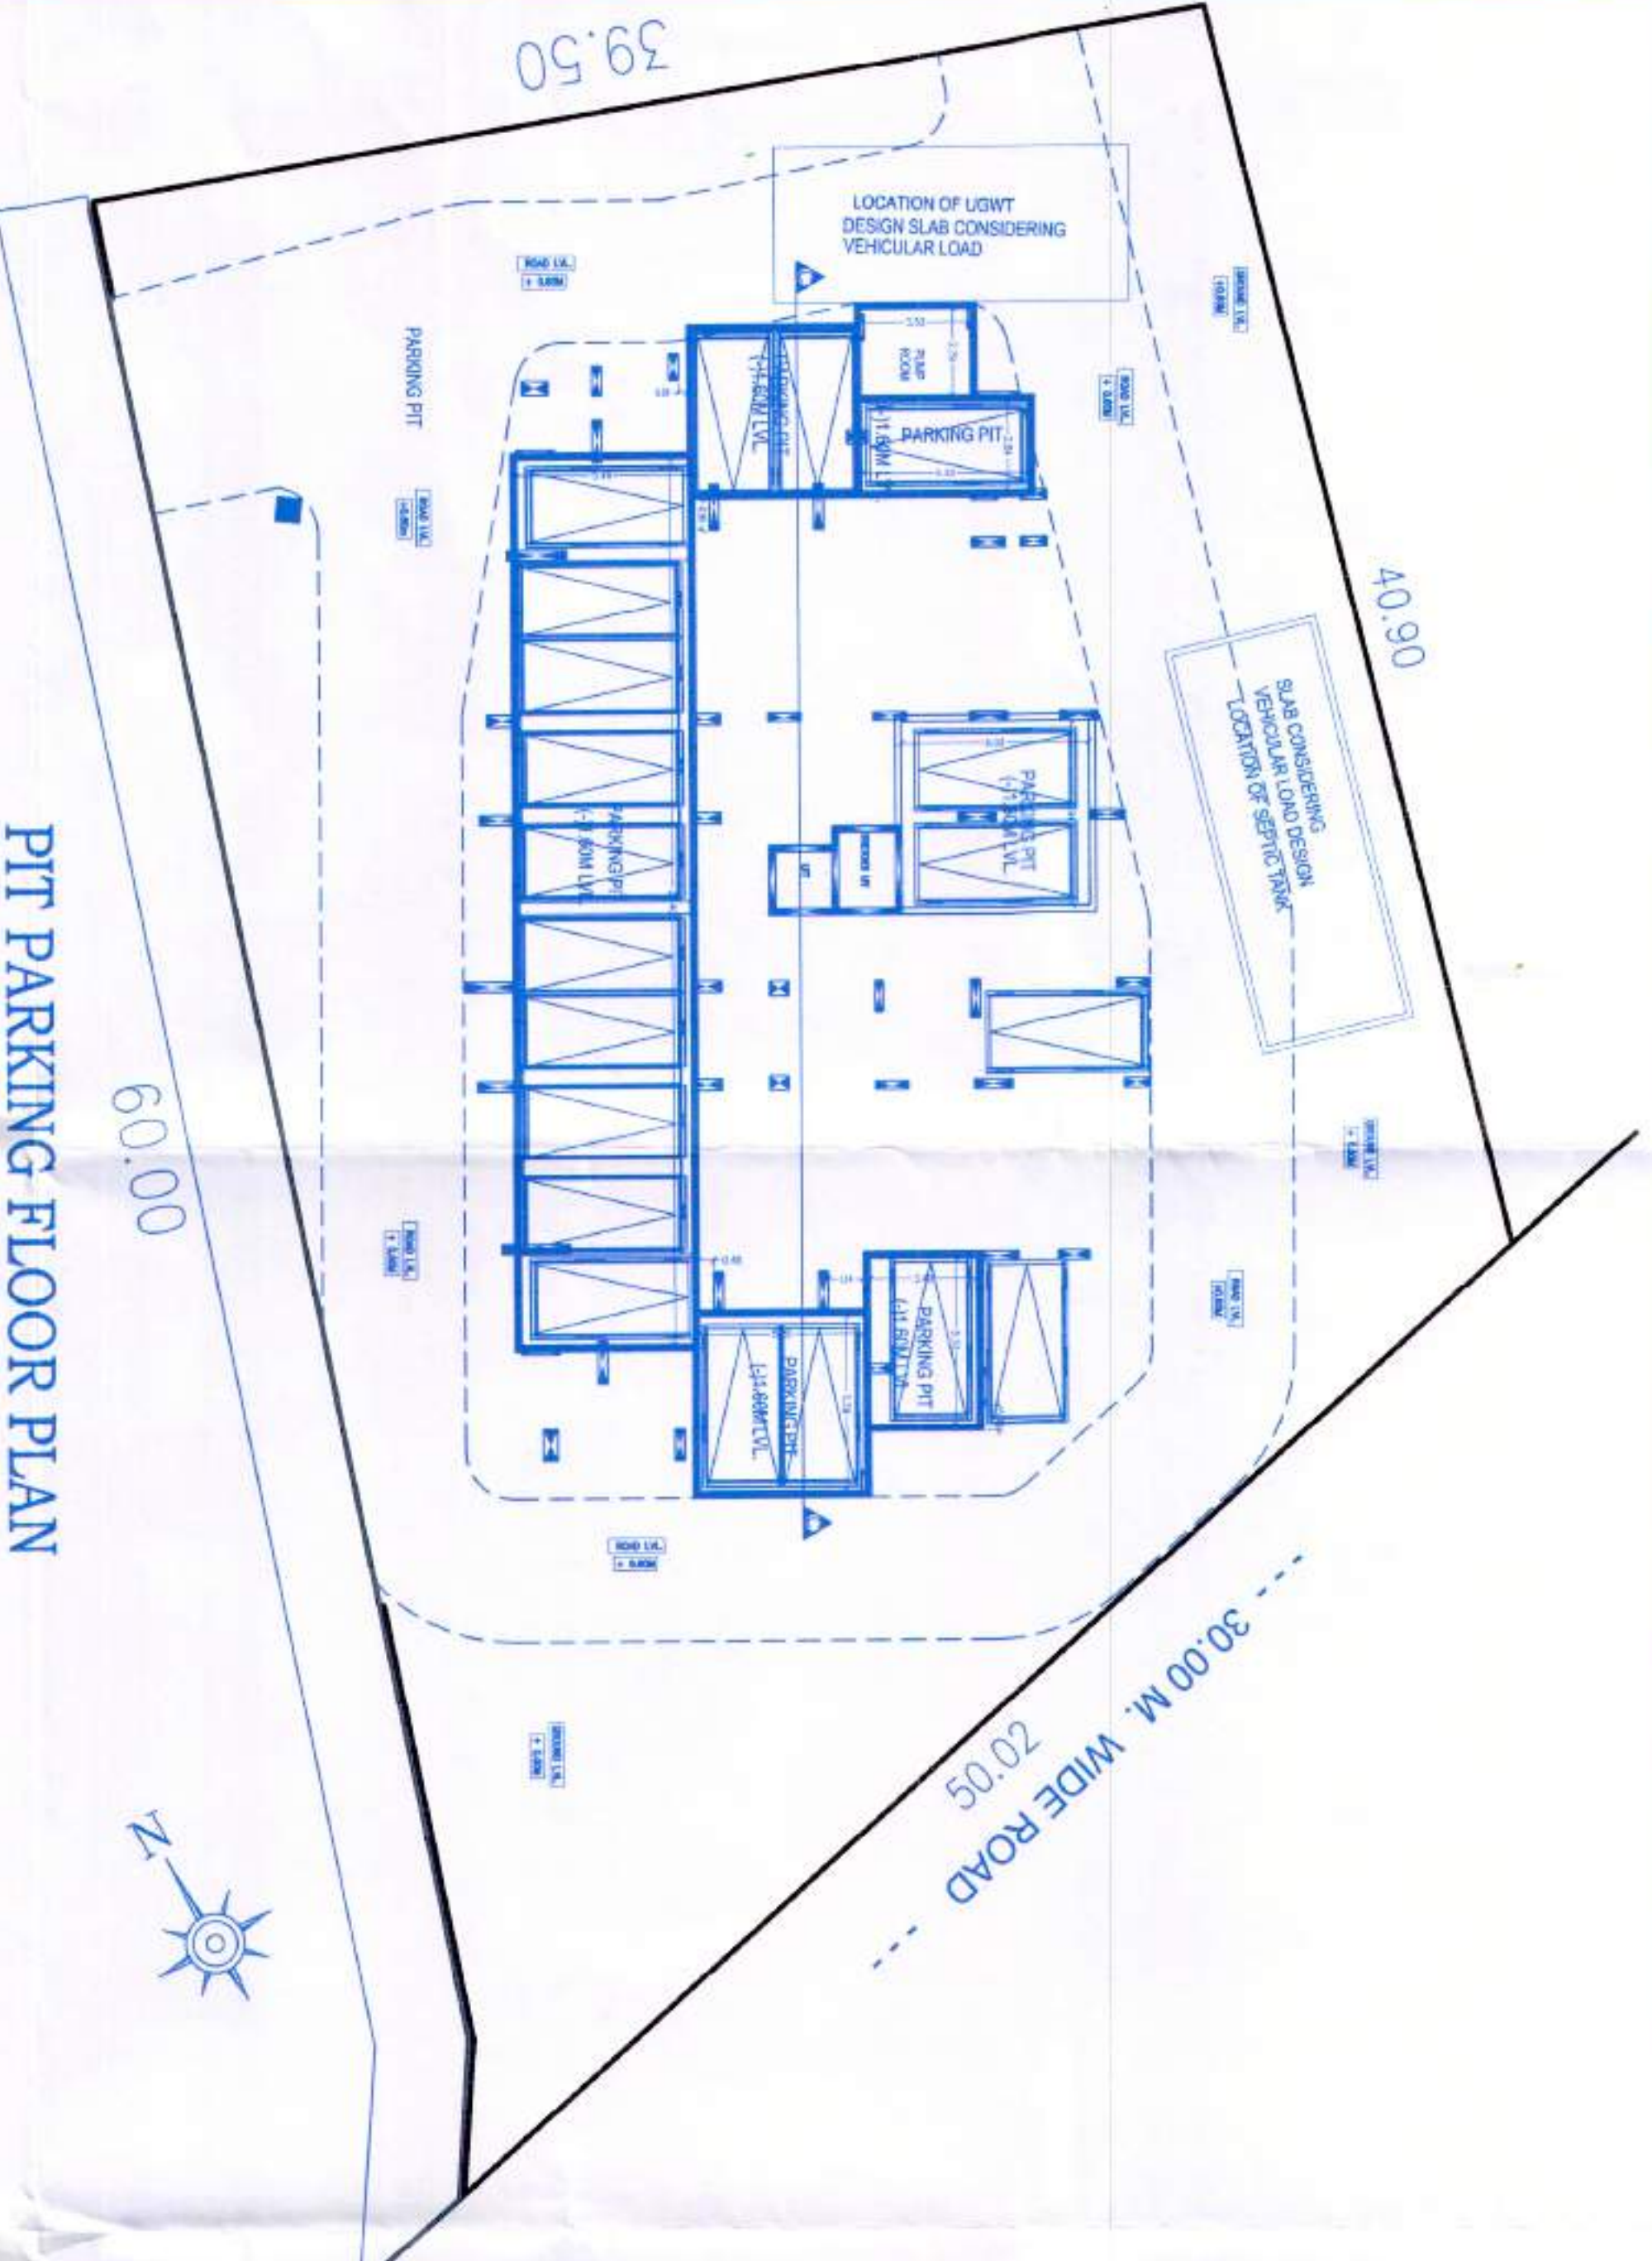

PIT PARKING FLOOR PLAN

PARKING AREA STATEMENT			
PARKING REQUIRED	CAR	SCOOTER	CYCLE
UPTO 50.00 SQ.M	05	05	05
04 TENA	01	03	03
50.00 TO 100.00 SQ.M	01	02	02
03 TENA	01	02	02
ABOVE 100.00 SQ.M	01	02	02
02 TENA	01	02	02

PARKING AREA STATEMENT			
AREA REQUIRED	AREA PROPOSED		
CAR 20 NOS. X 12.50 SQ.M	250.00 SQ.M		
SCOOTER 60 NOS. X 2.00 SQ.M	120.00 SQ.M		
CYCLE 60 NOS. X 0.75 SQ.M	45.00 SQ.M		
TOTAL	415.00 SQ.M		

PARKING PROVIDED	CAR	SCOOTER	CYCLE
UPTO 50.00 SQ.M	05	05	05
04 TENA	01	03	03
50.00 TO 100.00 SQ.M	01	02	02
03 TENA	01	02	02
ABOVE 100.00 SQ.M	01	02	02
02 TENA	01	02	02

ARCHITECT	OWNER (P.A.H.)		
Mr. PRAKASH KULKARNI CA/98/22908	RUJUTA SHELTERS.		
PROJECT	PROPOSED REDIDENTIAL BUILDING, S. NO. 124/3/1, S.NO.124/3/2, AT. SUG, TAL.MULSHI, DIST. PUNE.		
PRAKASH KULKARNI ankur associates OFFICE NO. 04, 1ST FL. CTS. NO.118/19, SHILPANGAR, PUNE-411 005. PHONE: 2554270, 2554271 FAX: 020 2554272 Email: prakash@ankurassociates.in			
DATE	SCALE	DRN BY	604/11
17/07/2019	1 : 200	PALLAVI	