




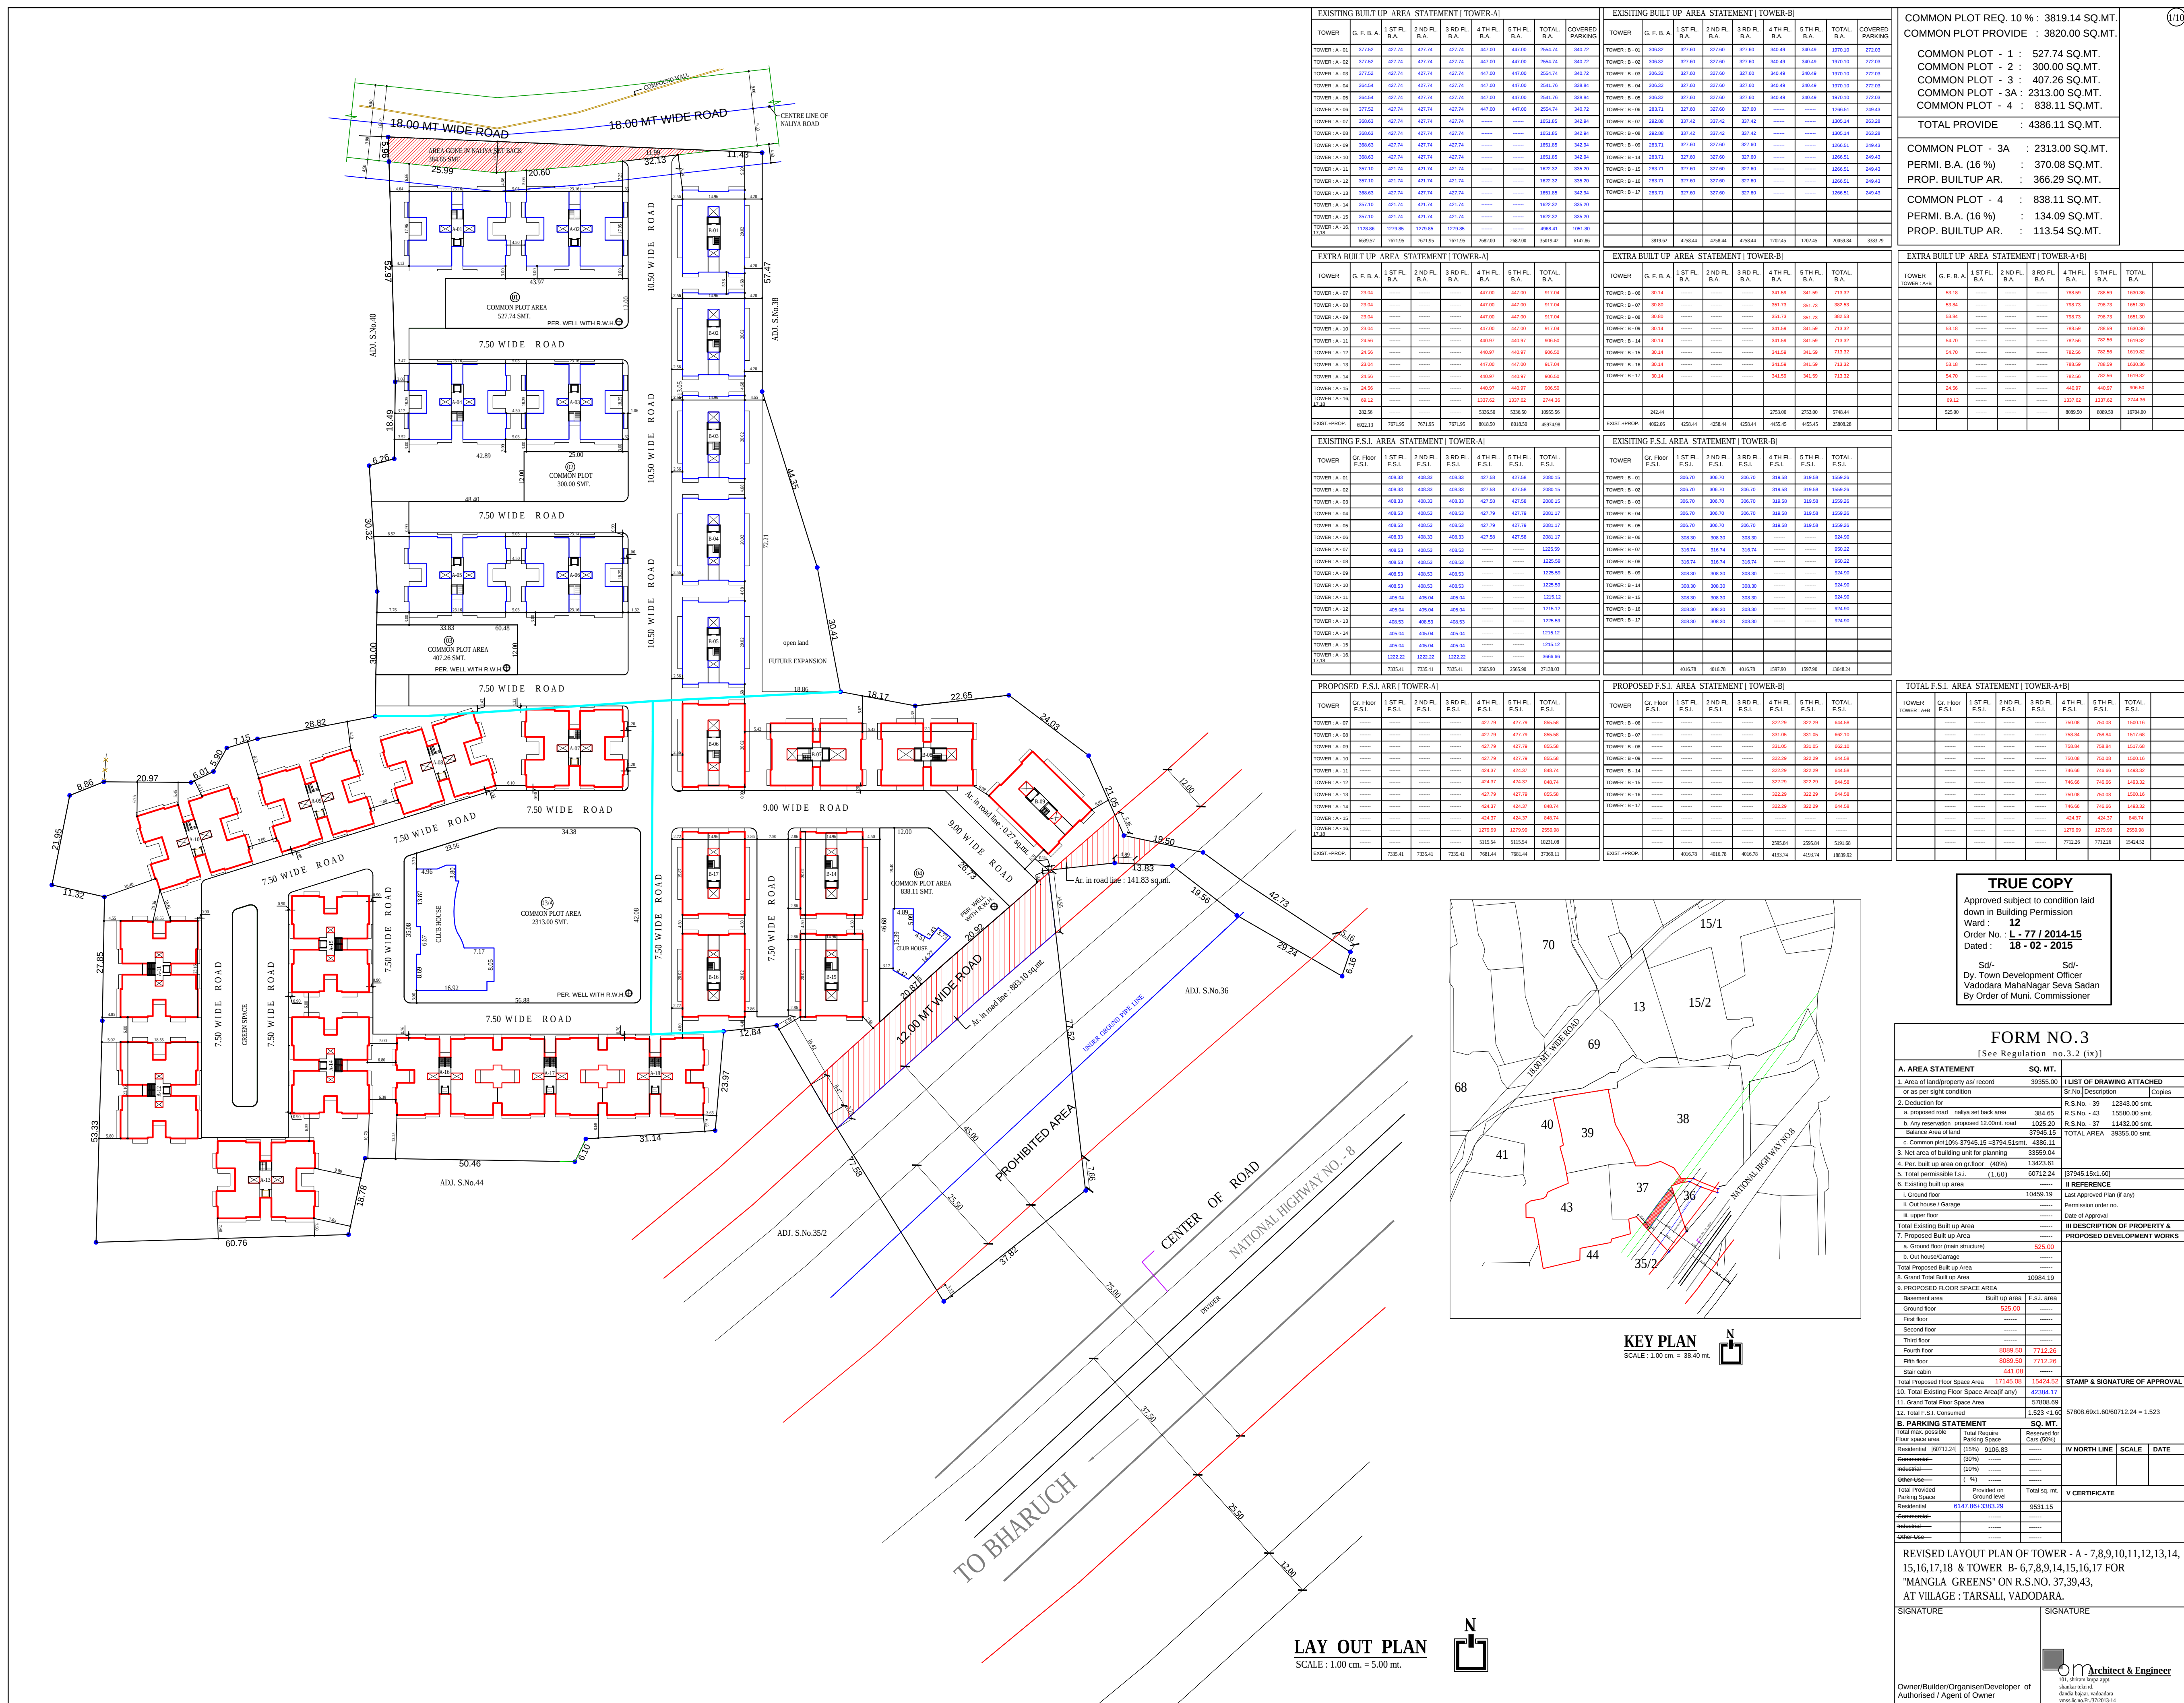


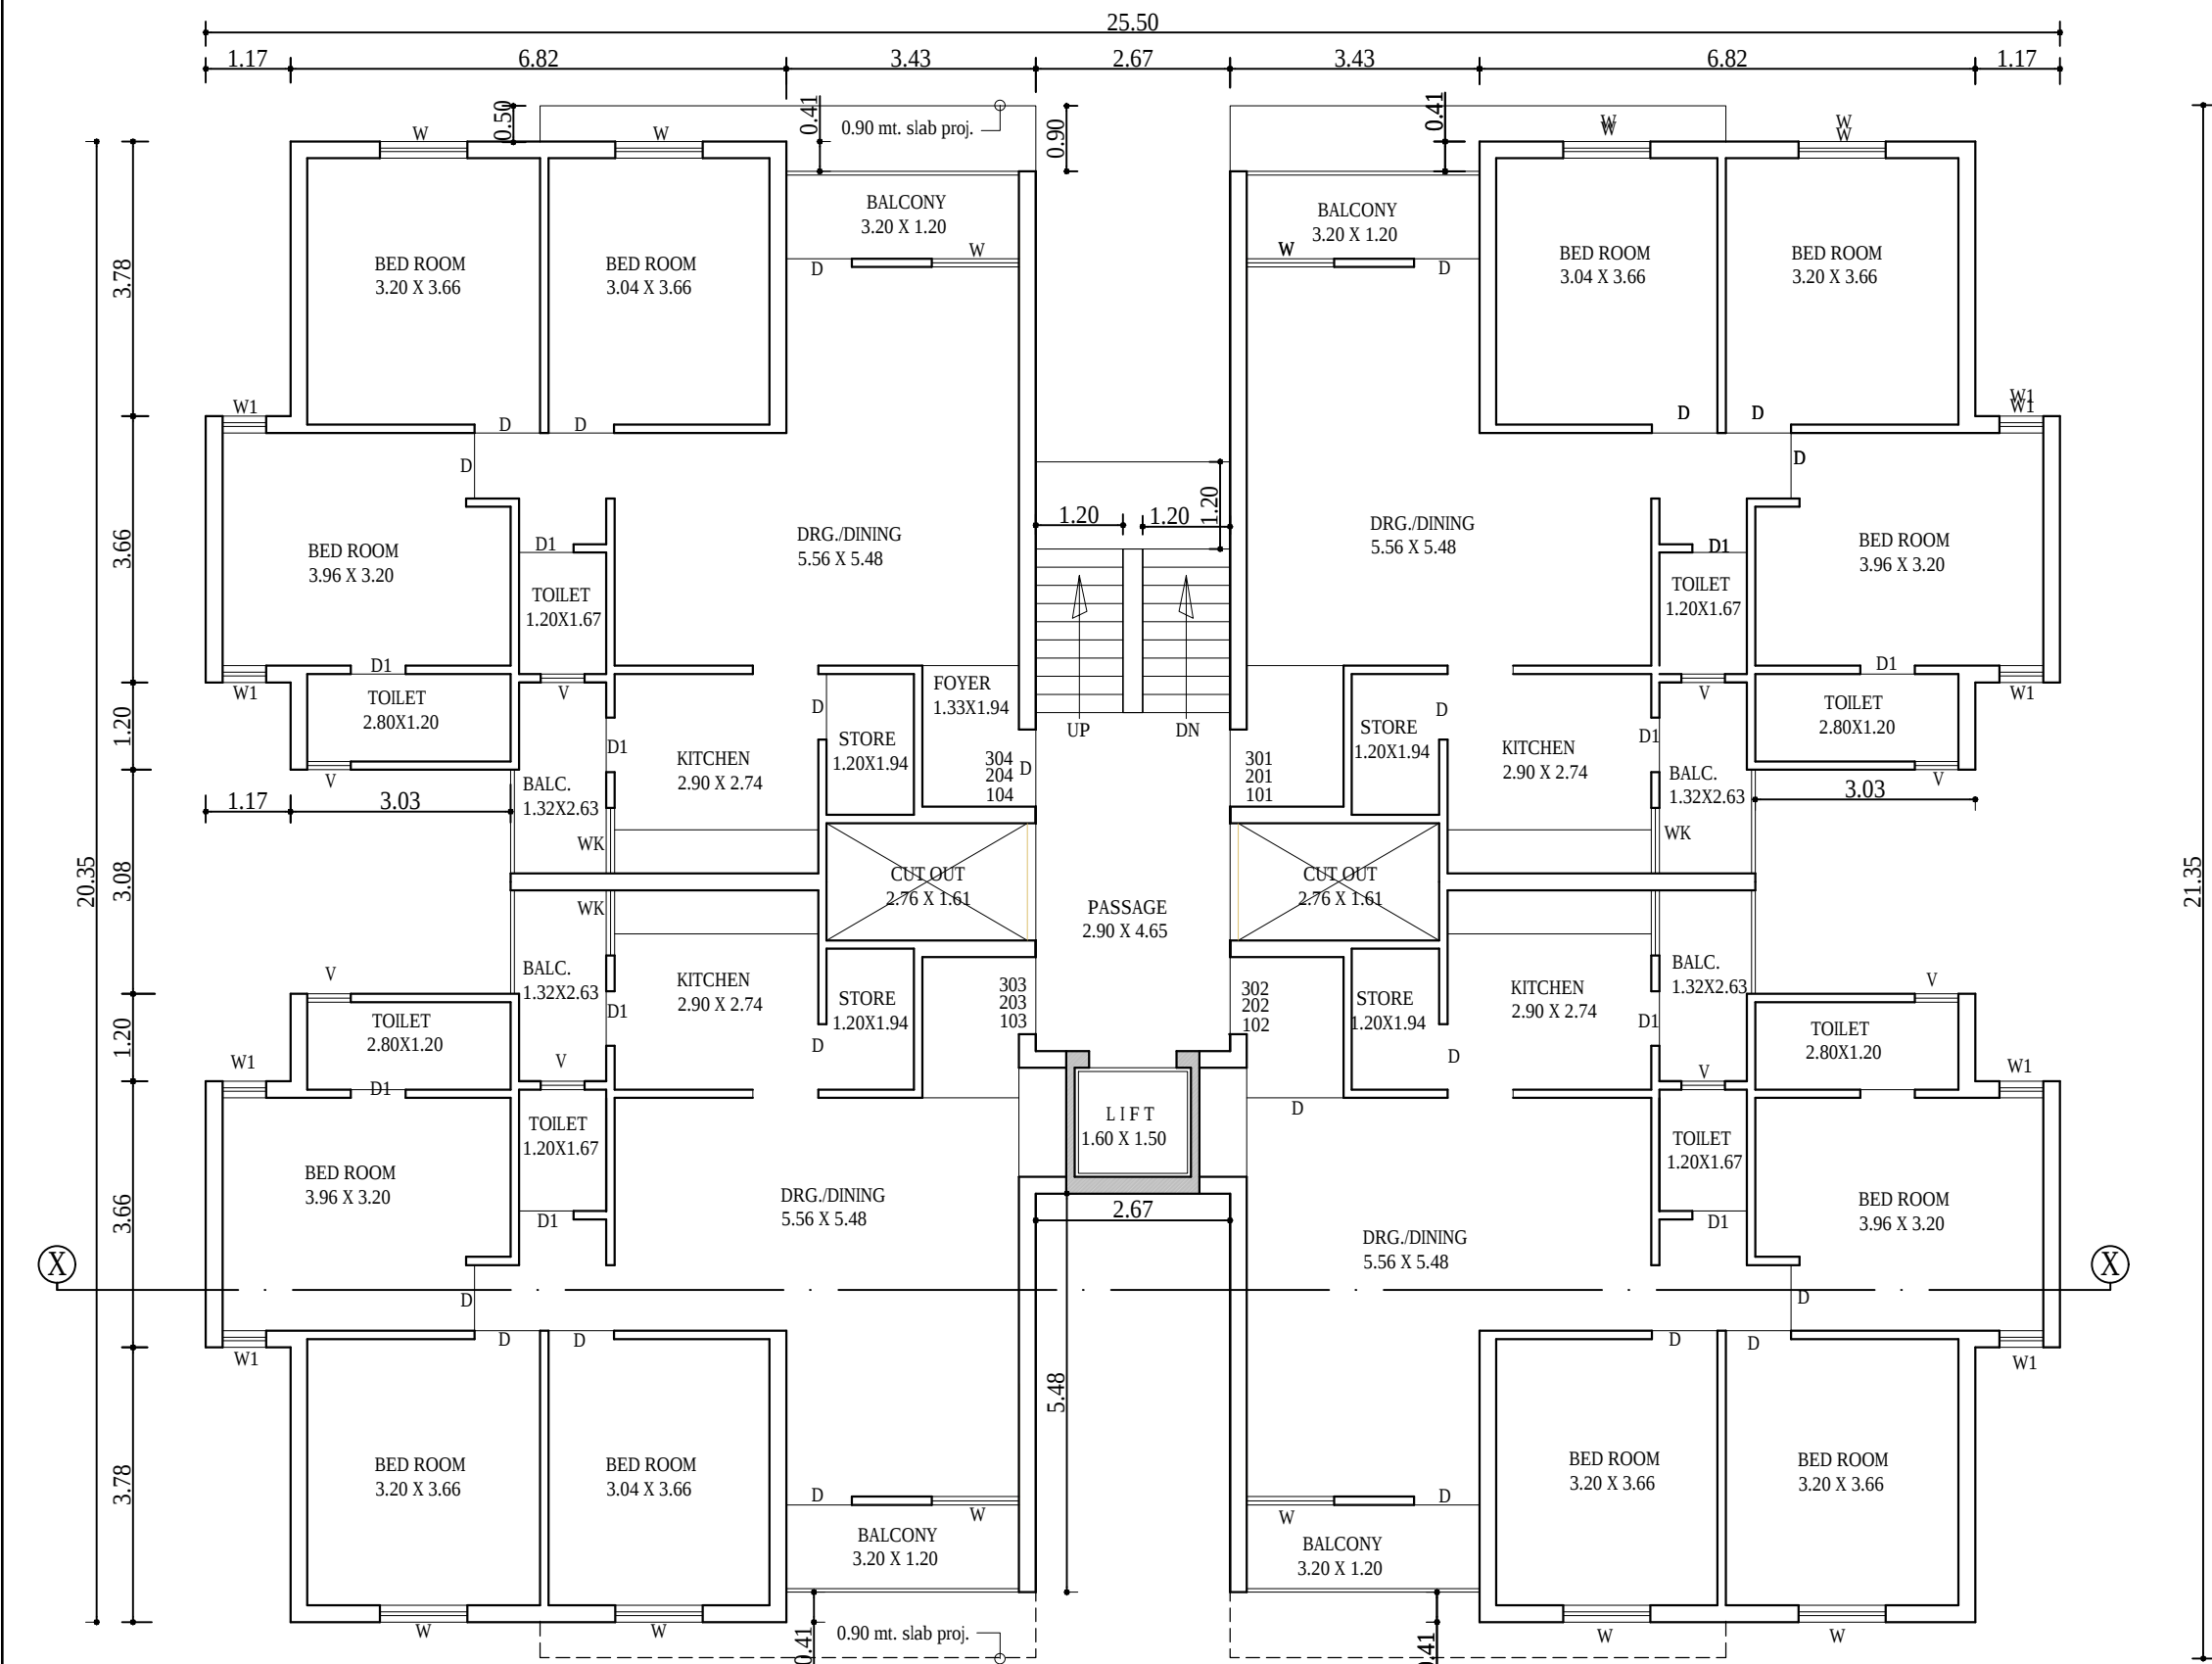


TYPICAL FLOOR PLAN [1ST to 3RD FL.] [EXISTING]
BUILT UP AREA : 427.74 sq.mt.
F.S.I. AREA : 408.53 sq.mt.
STAIR+LIFT+PASSAGE : 19.21 sq.mt.

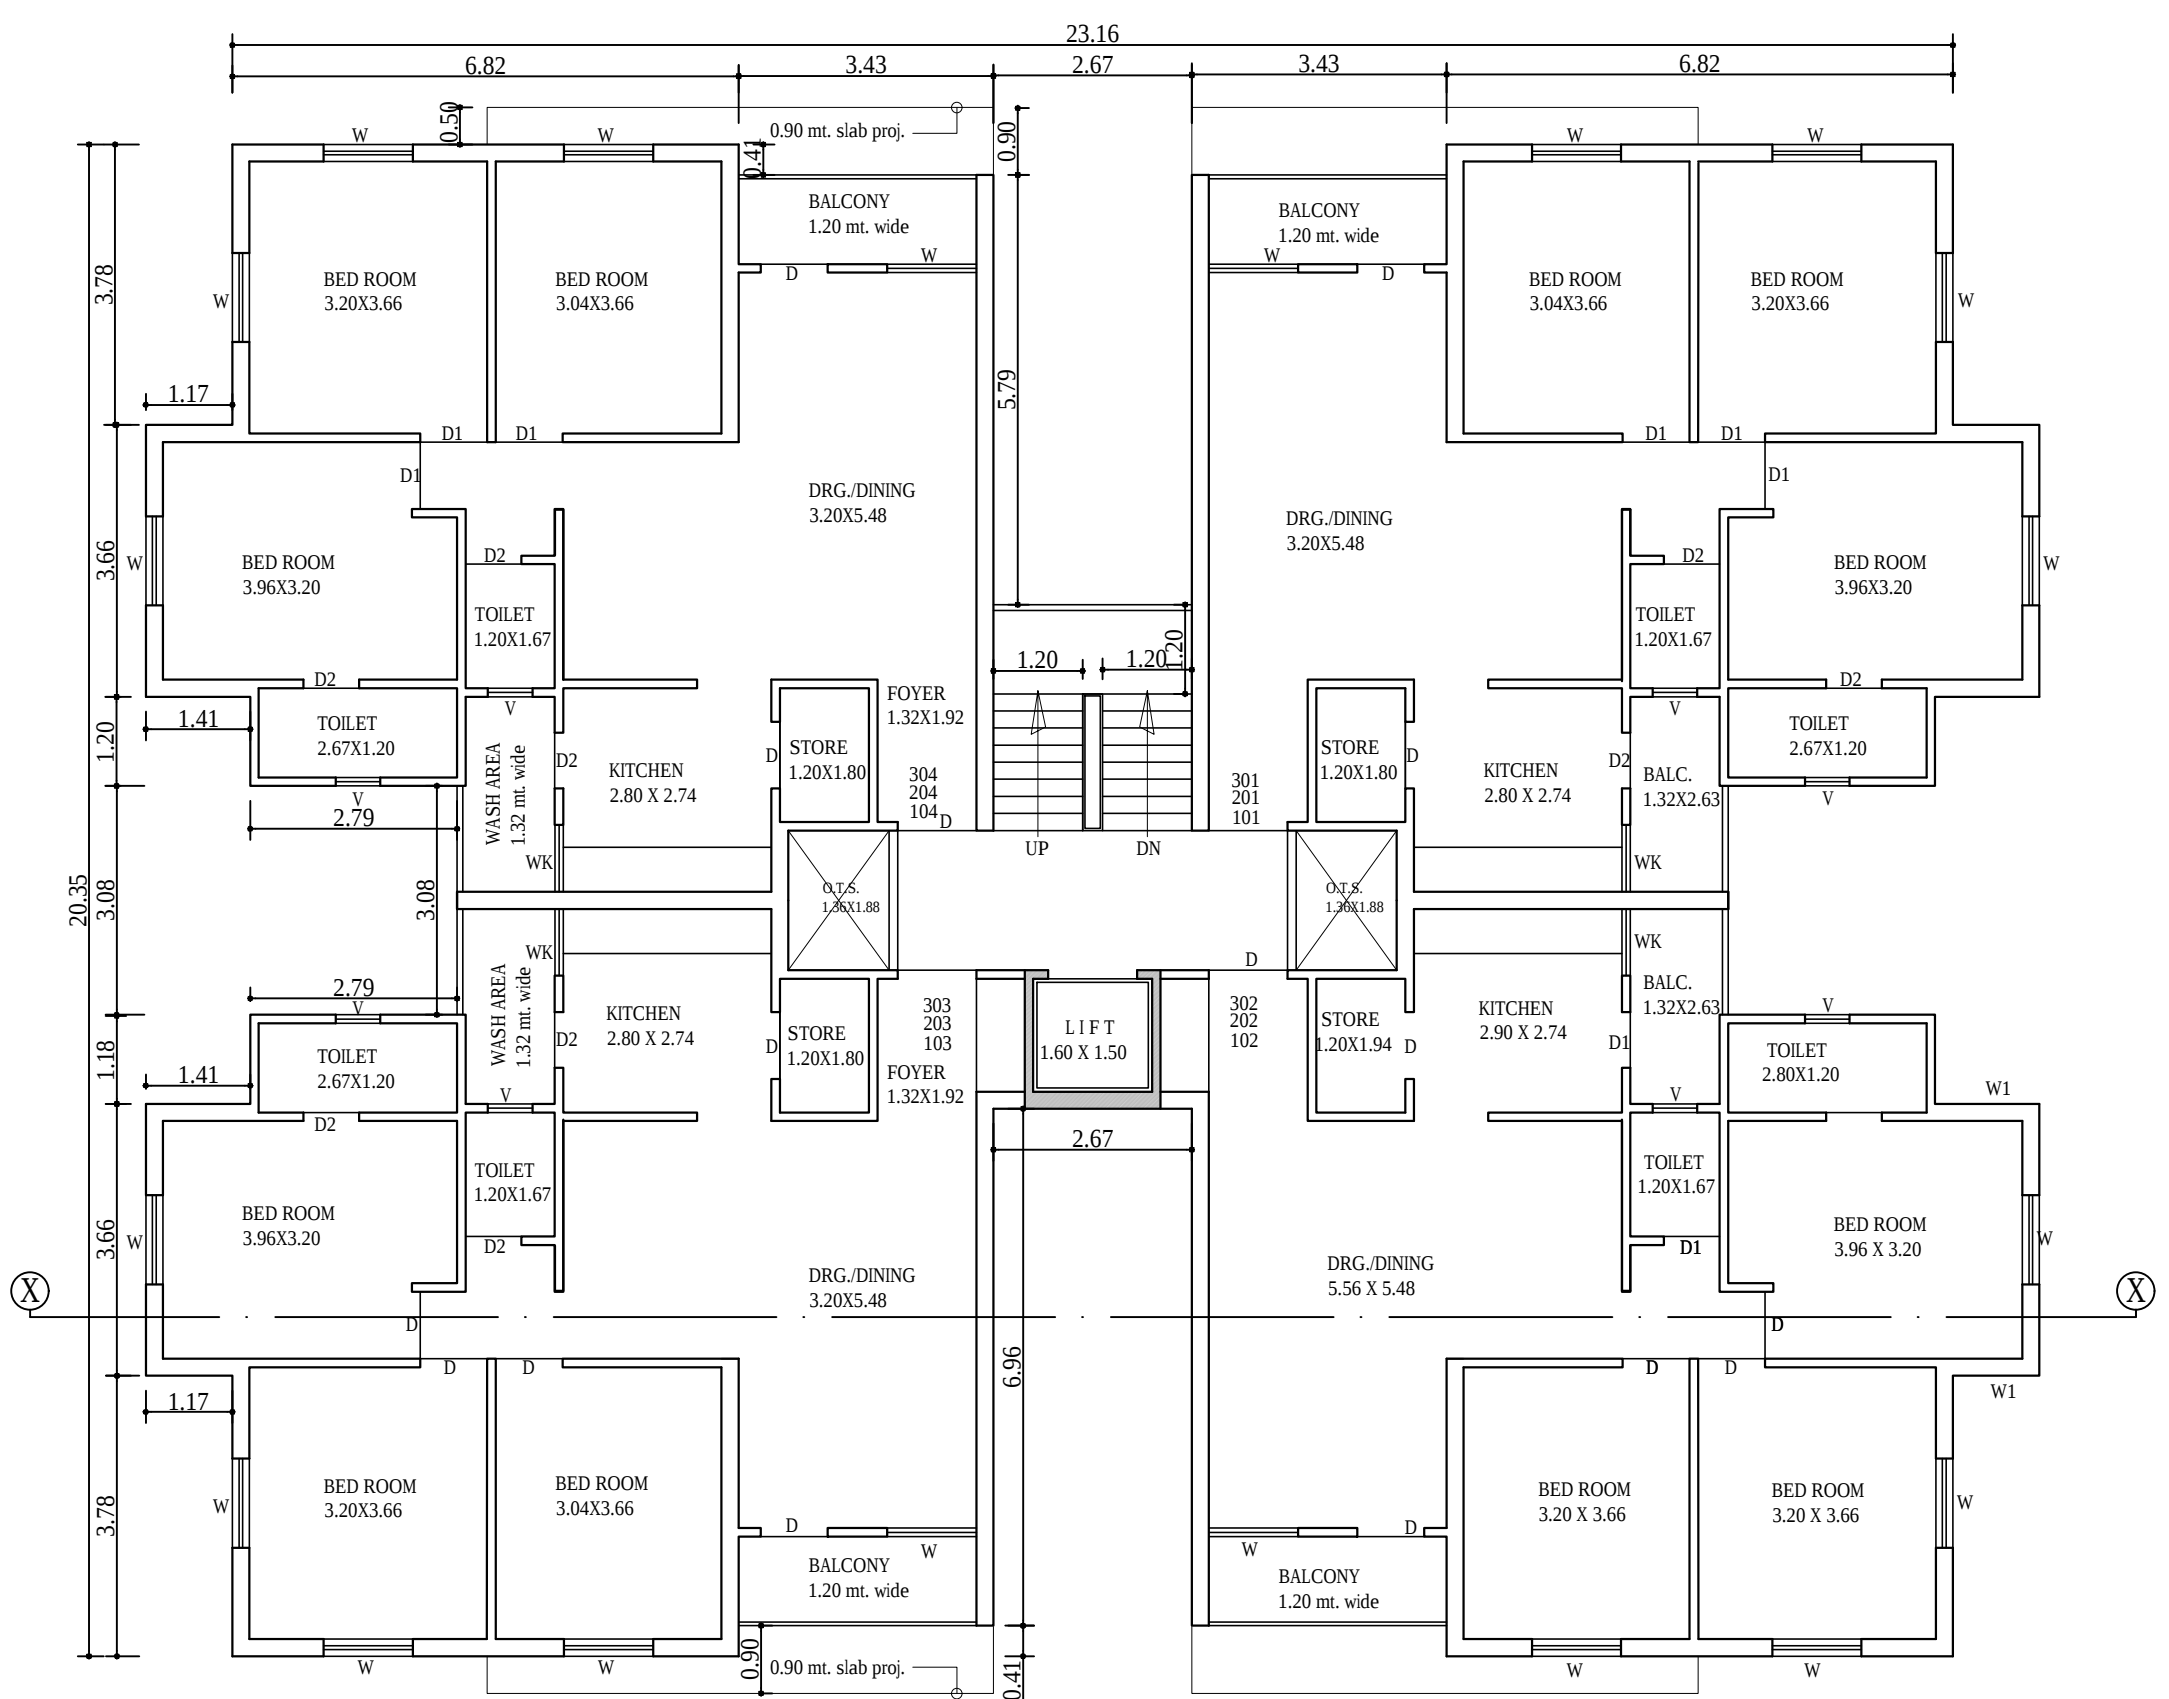

TYPICAL FLOOR PLAN [1ST to 3RD FL.] [EXISTING]
BUILT UP AREA : 421.64 sq.mt.
F.S.I. AREA : 405.04 sq.mt.
STAIR+LIFT+PASSAGE : 16.60 sq.mt.

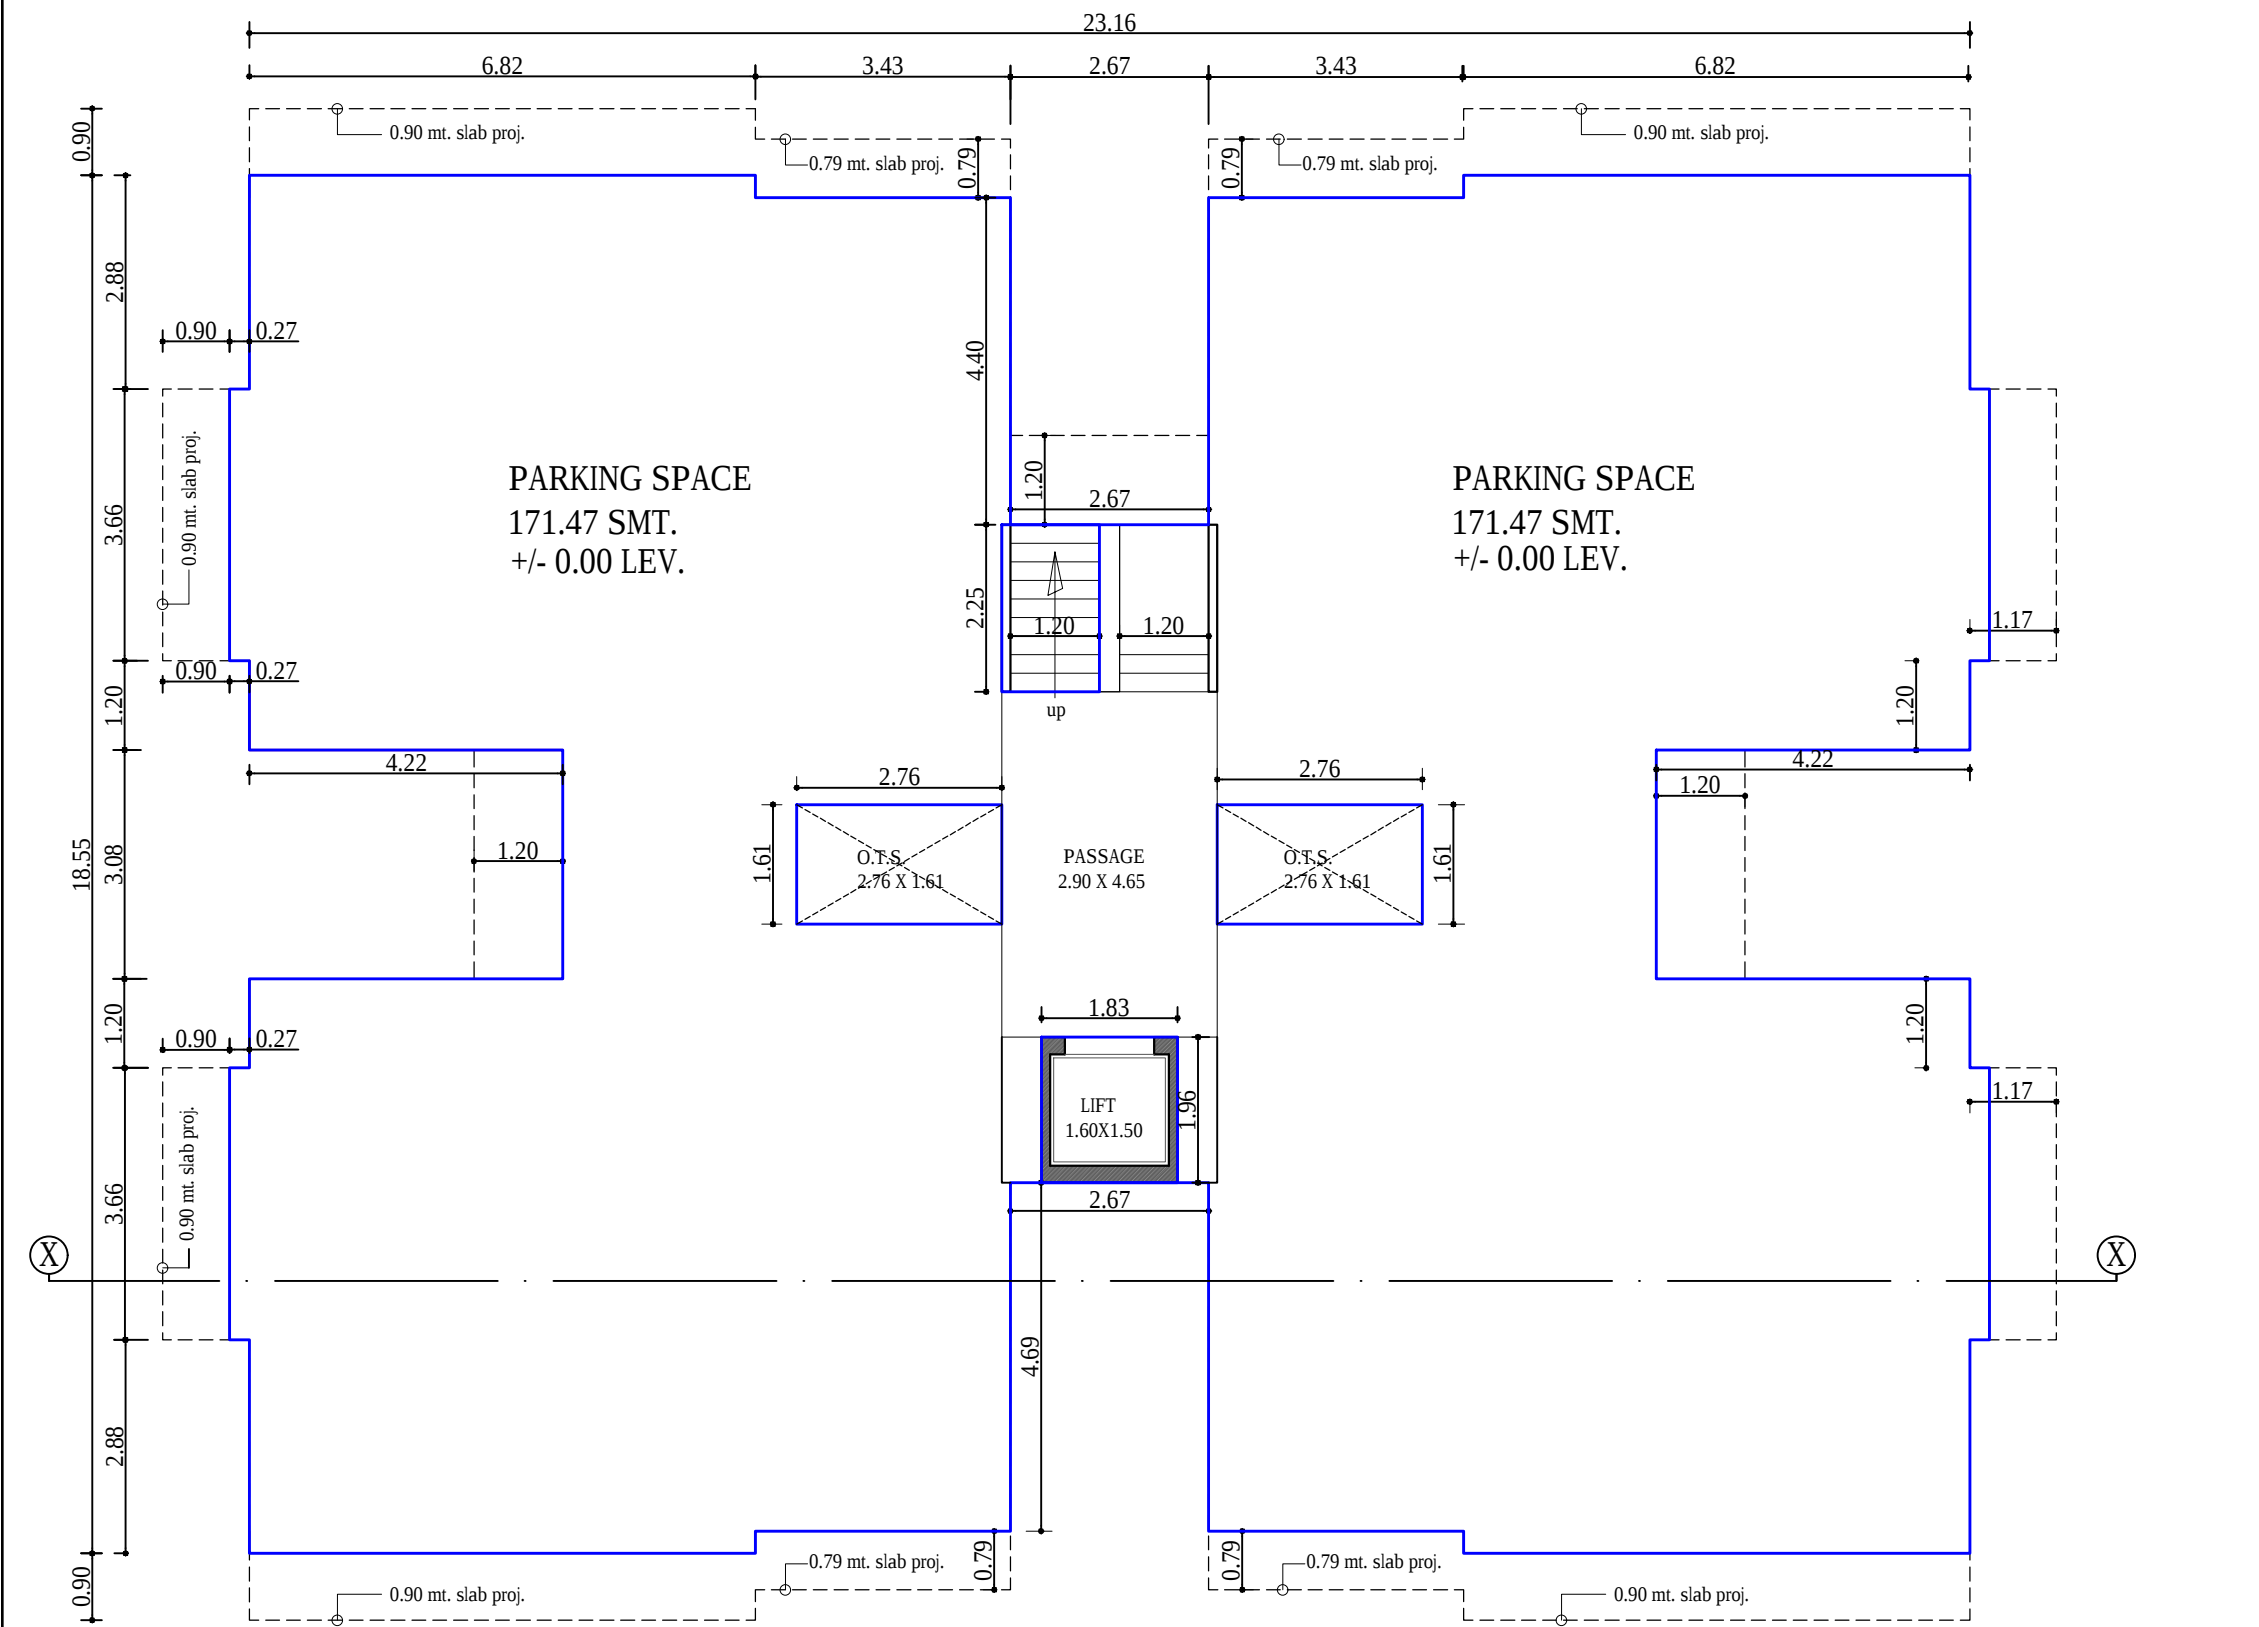

GROUND FLOOR PLAN [EXISTING]
BUILT UP AREA : 368.63 sq.mt.
PARKING AREA : 342.94 sq.mt. [171.47+171.47]
TOWER - A - 7,8,9,10,13 = 05 Nos.

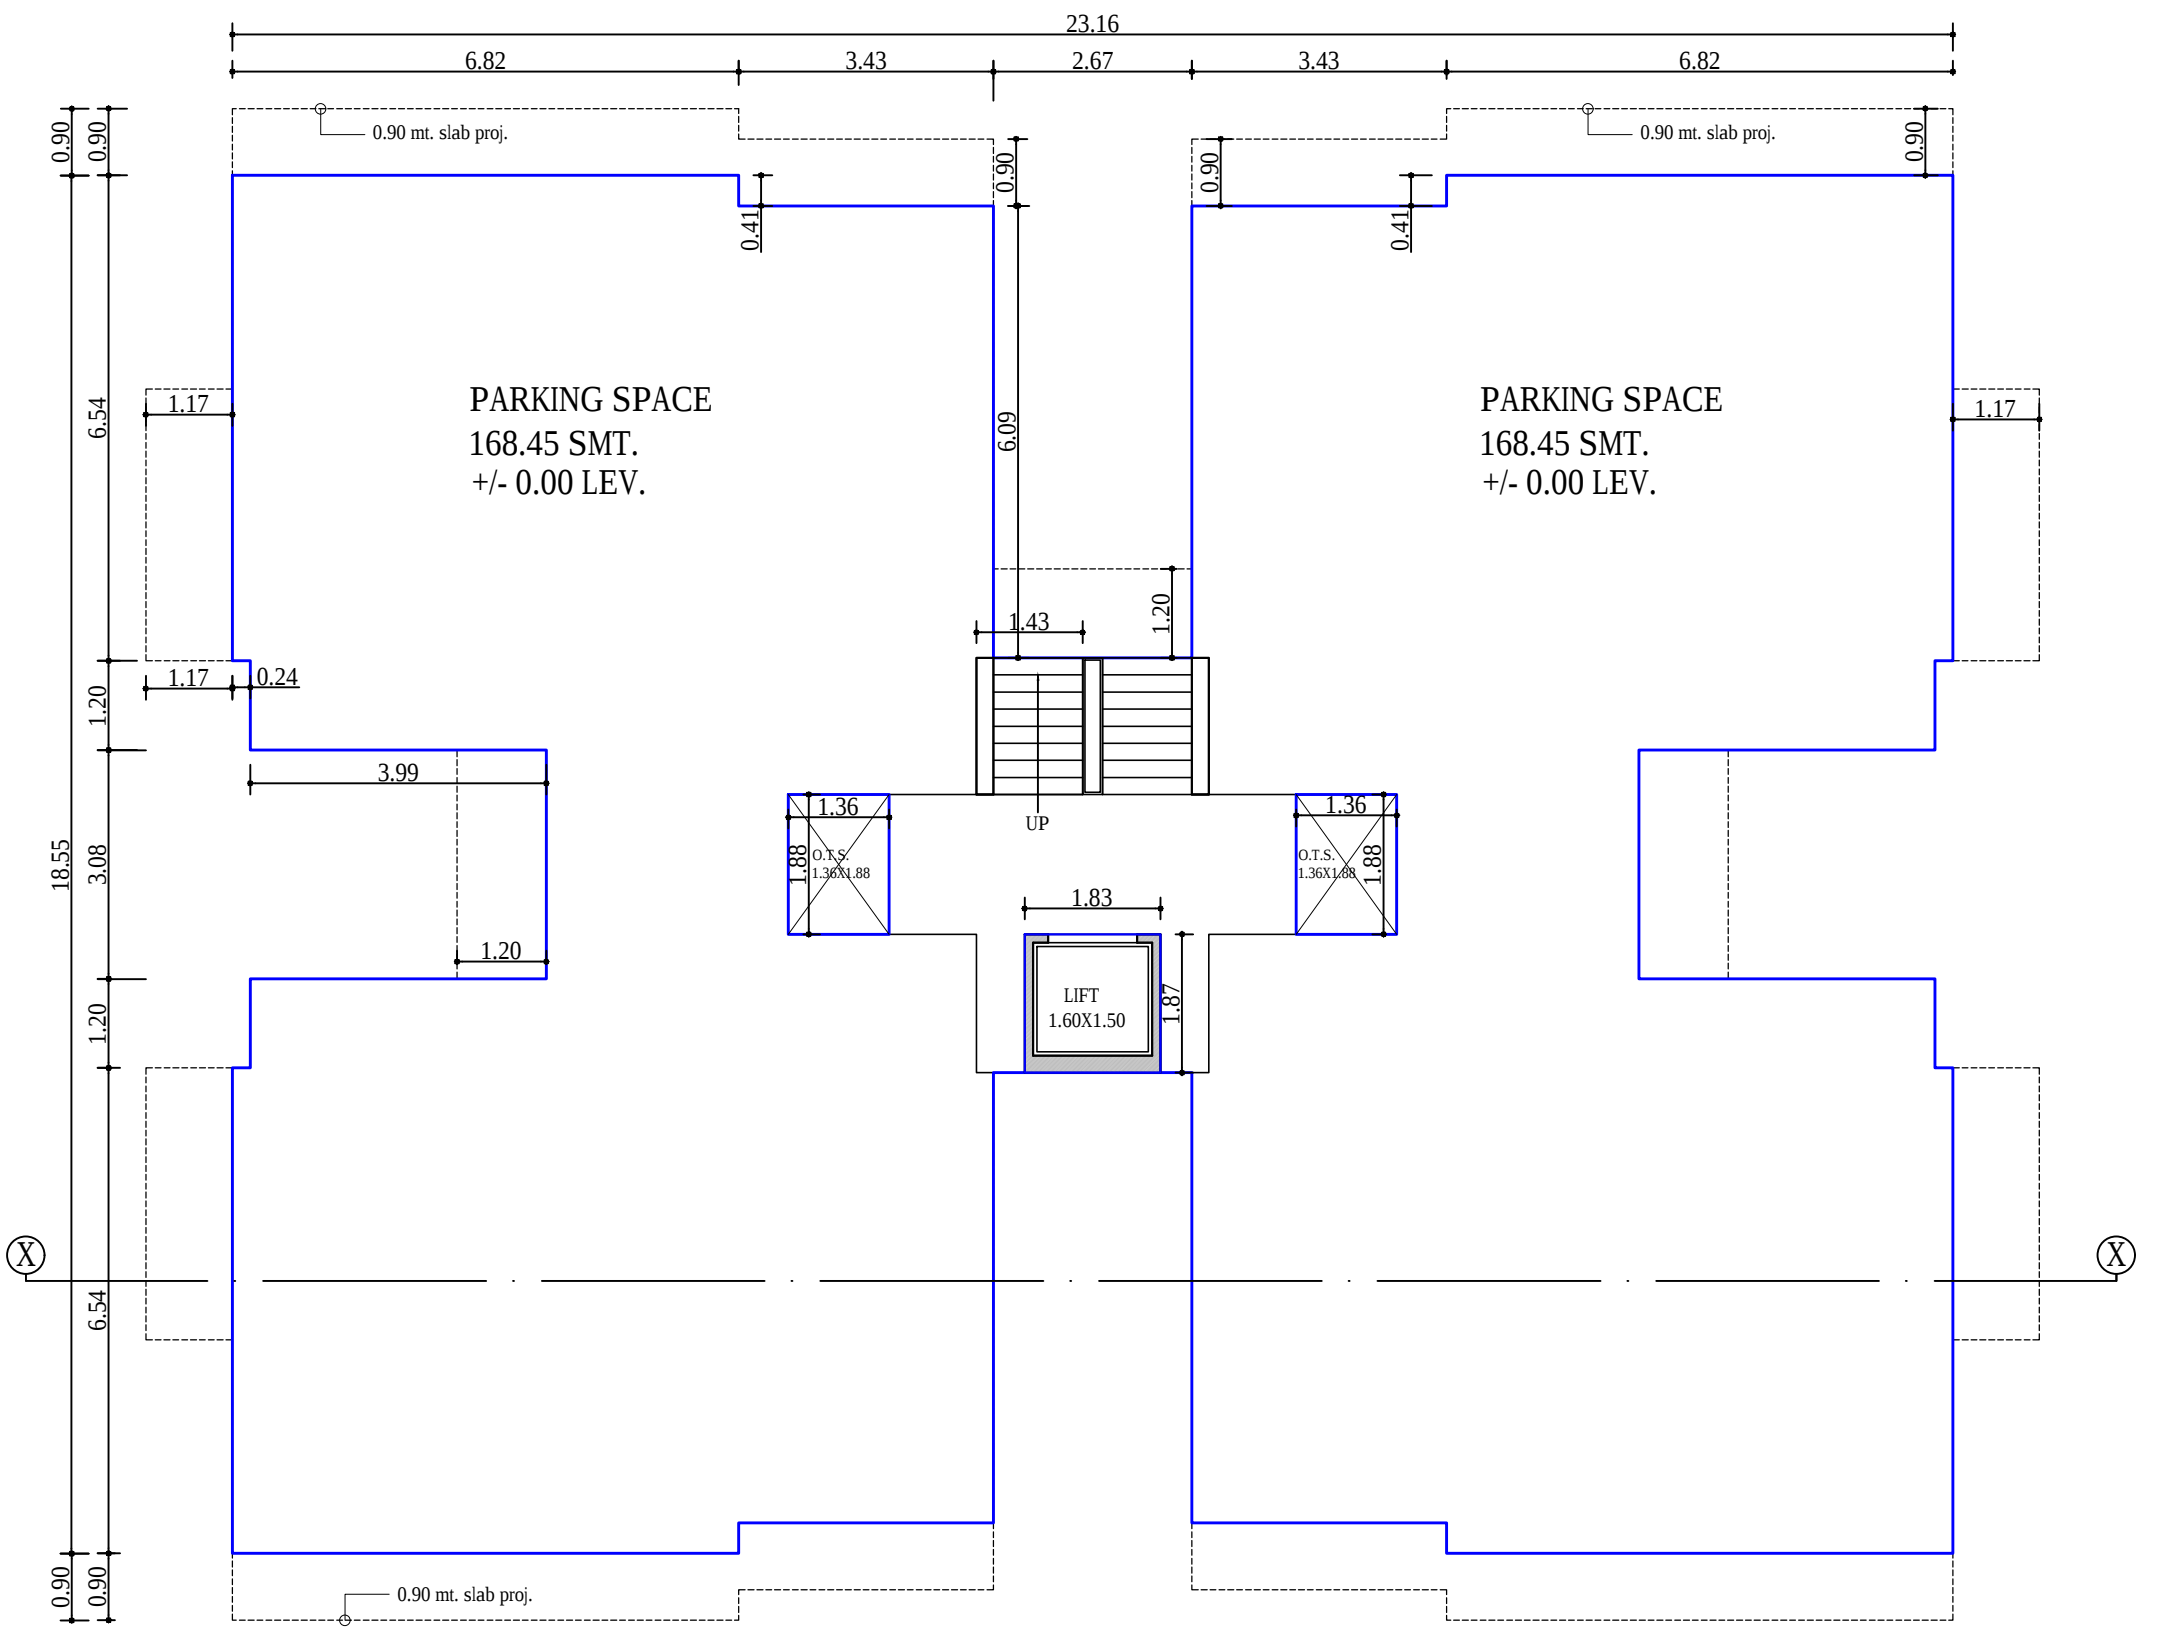

GROUND FLOOR PLAN [EXISTING]
BUILT UP AREA : 357.10 sq.mt.
PARKING AREA : 335.20 sq.mt. [167.60+167.60]
TOWER - A - 11,12,14,15 = 04 Nos.

TRUE COPY

Approved subject to condition laid down in Building Permission
Ward : 12
Order No. : L - 77 / 2014-15
Dated : 18 - 02 - 2015

Sd/- Sd/-
Dy. Town Development Officer
Vadodara MahaNagar Seva Sadan
By Order of Muni. Commissioner

SCHEDULE OF OPENING

DOOR : WINDOW :
D : 1.07 X 2.13 W : 1.83 X 1.22
D1 : 0.91 X 2.13 W1 : 1.22 X 1.22
D1 : 0.76 X 2.13 W2 : 0.60 X 0.91
W3 : 0.91 X 0.91
VANTILATOR :
V : 0.61 X 0.61


SIGNATURE

Owner/Builder/Organiser/Developer of
Authorised / Agent of Owner

SIGNATURE


om Architect & Engineer
101, shiram krupa aptt.
shankar rohr rd.
dandia bapjar, vadodara
vmss.lc.no.Er/37/2013-14

REVISED LAYOUT PLAN OF "MANGLA GREENS"
ON R.S.NO. 37,39,43 AT VILLAGE : TARSALI, VADODARA.

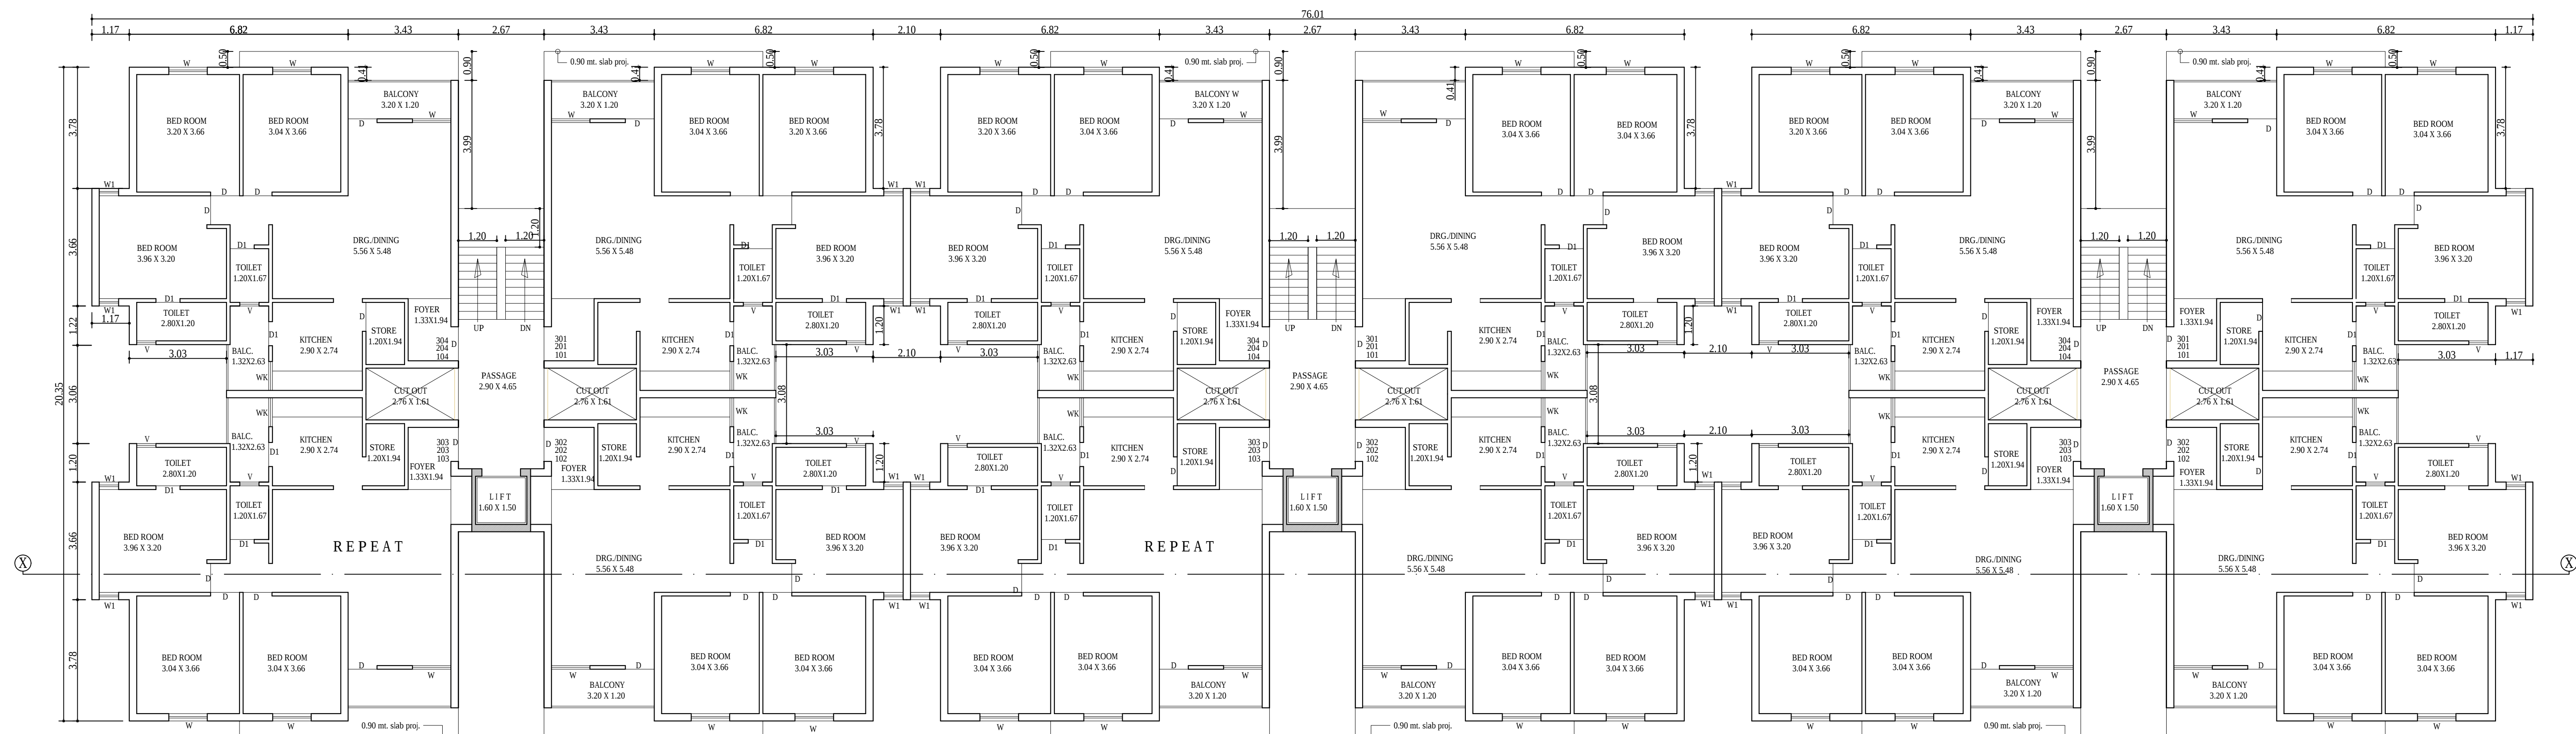

TYPICAL FLOOR PLAN [1ST to 3RD FL.] [EXISTING]

BUILT UP AREA : 1279.85 sq.mt.
F.S.I. AREA : 1222.22 sq.mt.
STAIR-LIFT-PASSAGE: 57.63 sq.mt. [19.21x3=57.63]

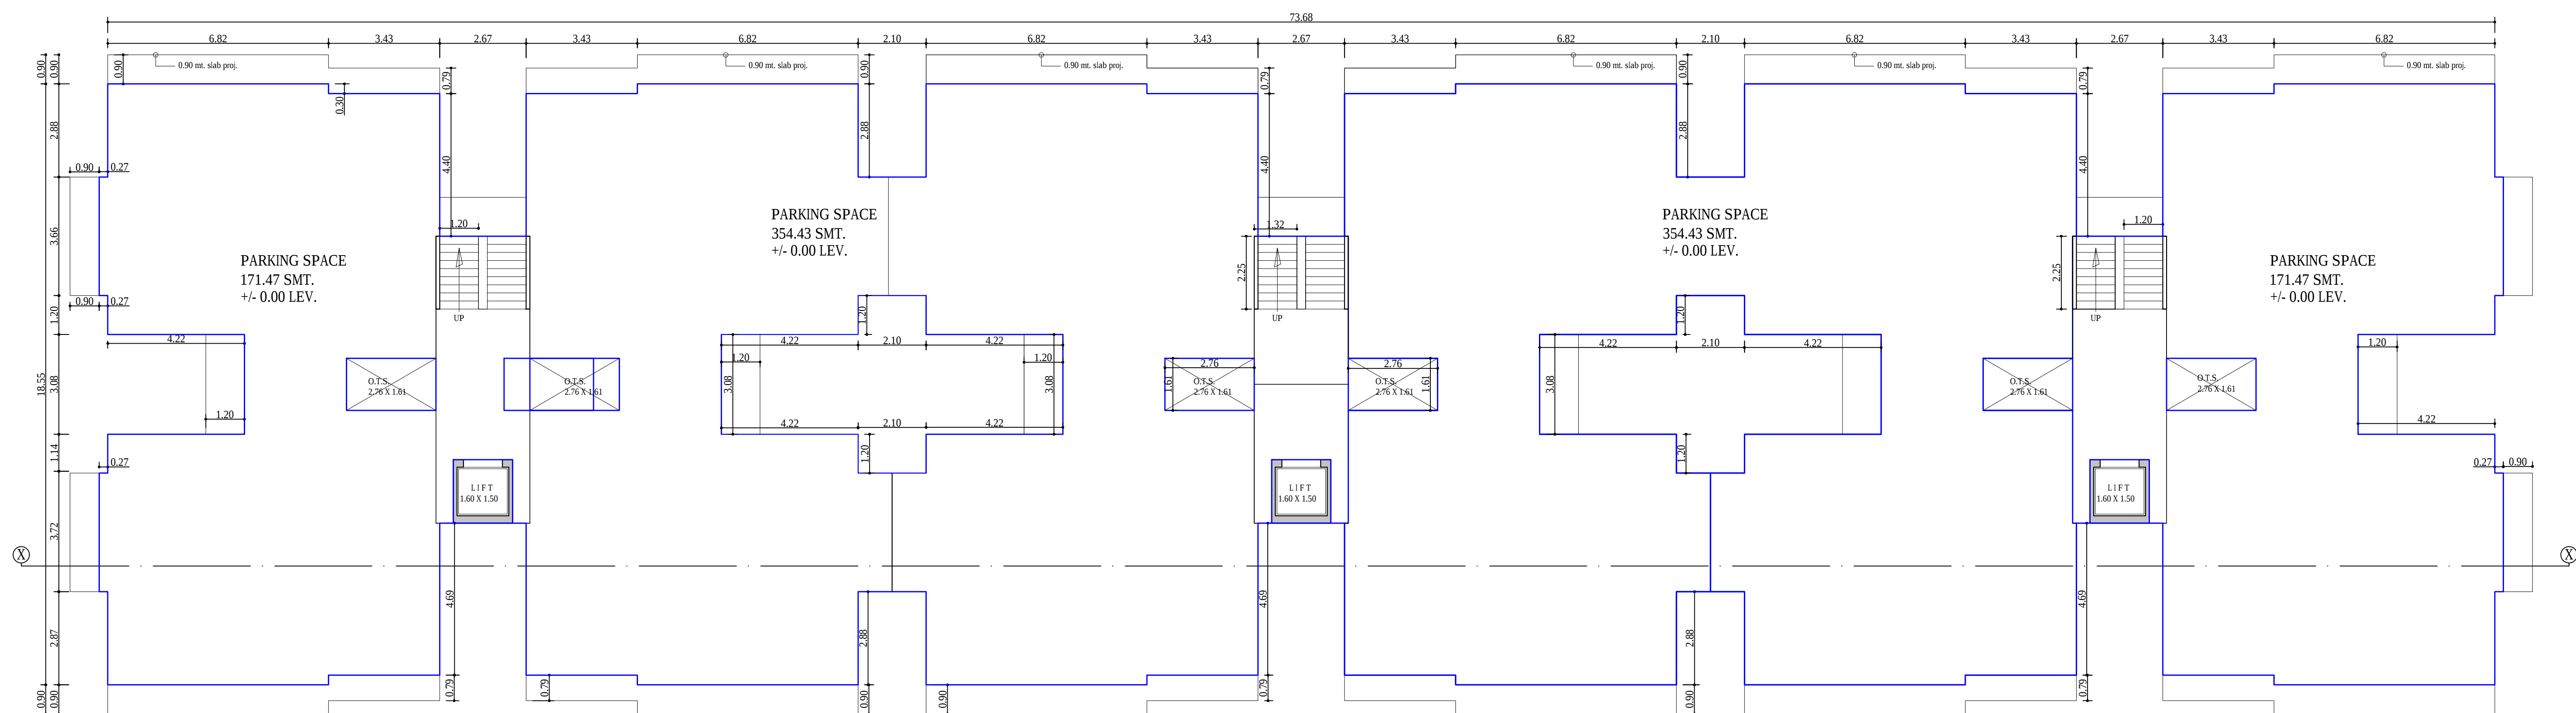

GROUND FLOOR PLAN [EXISTING]

BUILT UP AREA : 1128.86 sq.mt.
PARKING AREA : 1051.80 sq.mt. [171.47+354.43+354.43+171.47]
TOWER - A - 16,17,18

TRUE COPY

Approved subject to condition laid down in Building Permission
Ward : **12**
Order No. : **L - 77 / 2014-15**
Dated : **18 - 02 - 2015**

Sd/- Sd/-
Dy. Town Development Officer
Vadodara MahaNagar Seva Sadan
By Order of Muni. Commissioner

SCHEDULE OF OPENING

DOOR :
D : 1.07 X 2.13
D1 : 0.91 X 2.13
D2 : 0.76 X 2.13

WINDOW :
W : 1.83 X 1.22
W1 : 1.22 X 1.22
W2 : 0.60 X 0.91
W3 : 0.91 X 0.91

VANTILATOR :
V : 0.61 X 0.61


SIGNATURE

Owner/Builder/Organiser/Developer of
Authorised / Agent of Owner

SIGNATURE


Architect & Engineer
101, Shri Ram Krupa App.
Shankar Velsi Rd.
Dandia Bajar, Vadodara
vmss.lc.no.Er/372013-14

REVISED LAYOUT PLAN OF "MANGLA GREENS" ON R.S.NO. 37,39,43 AT VILAGE : TARSALI, VADODARA.

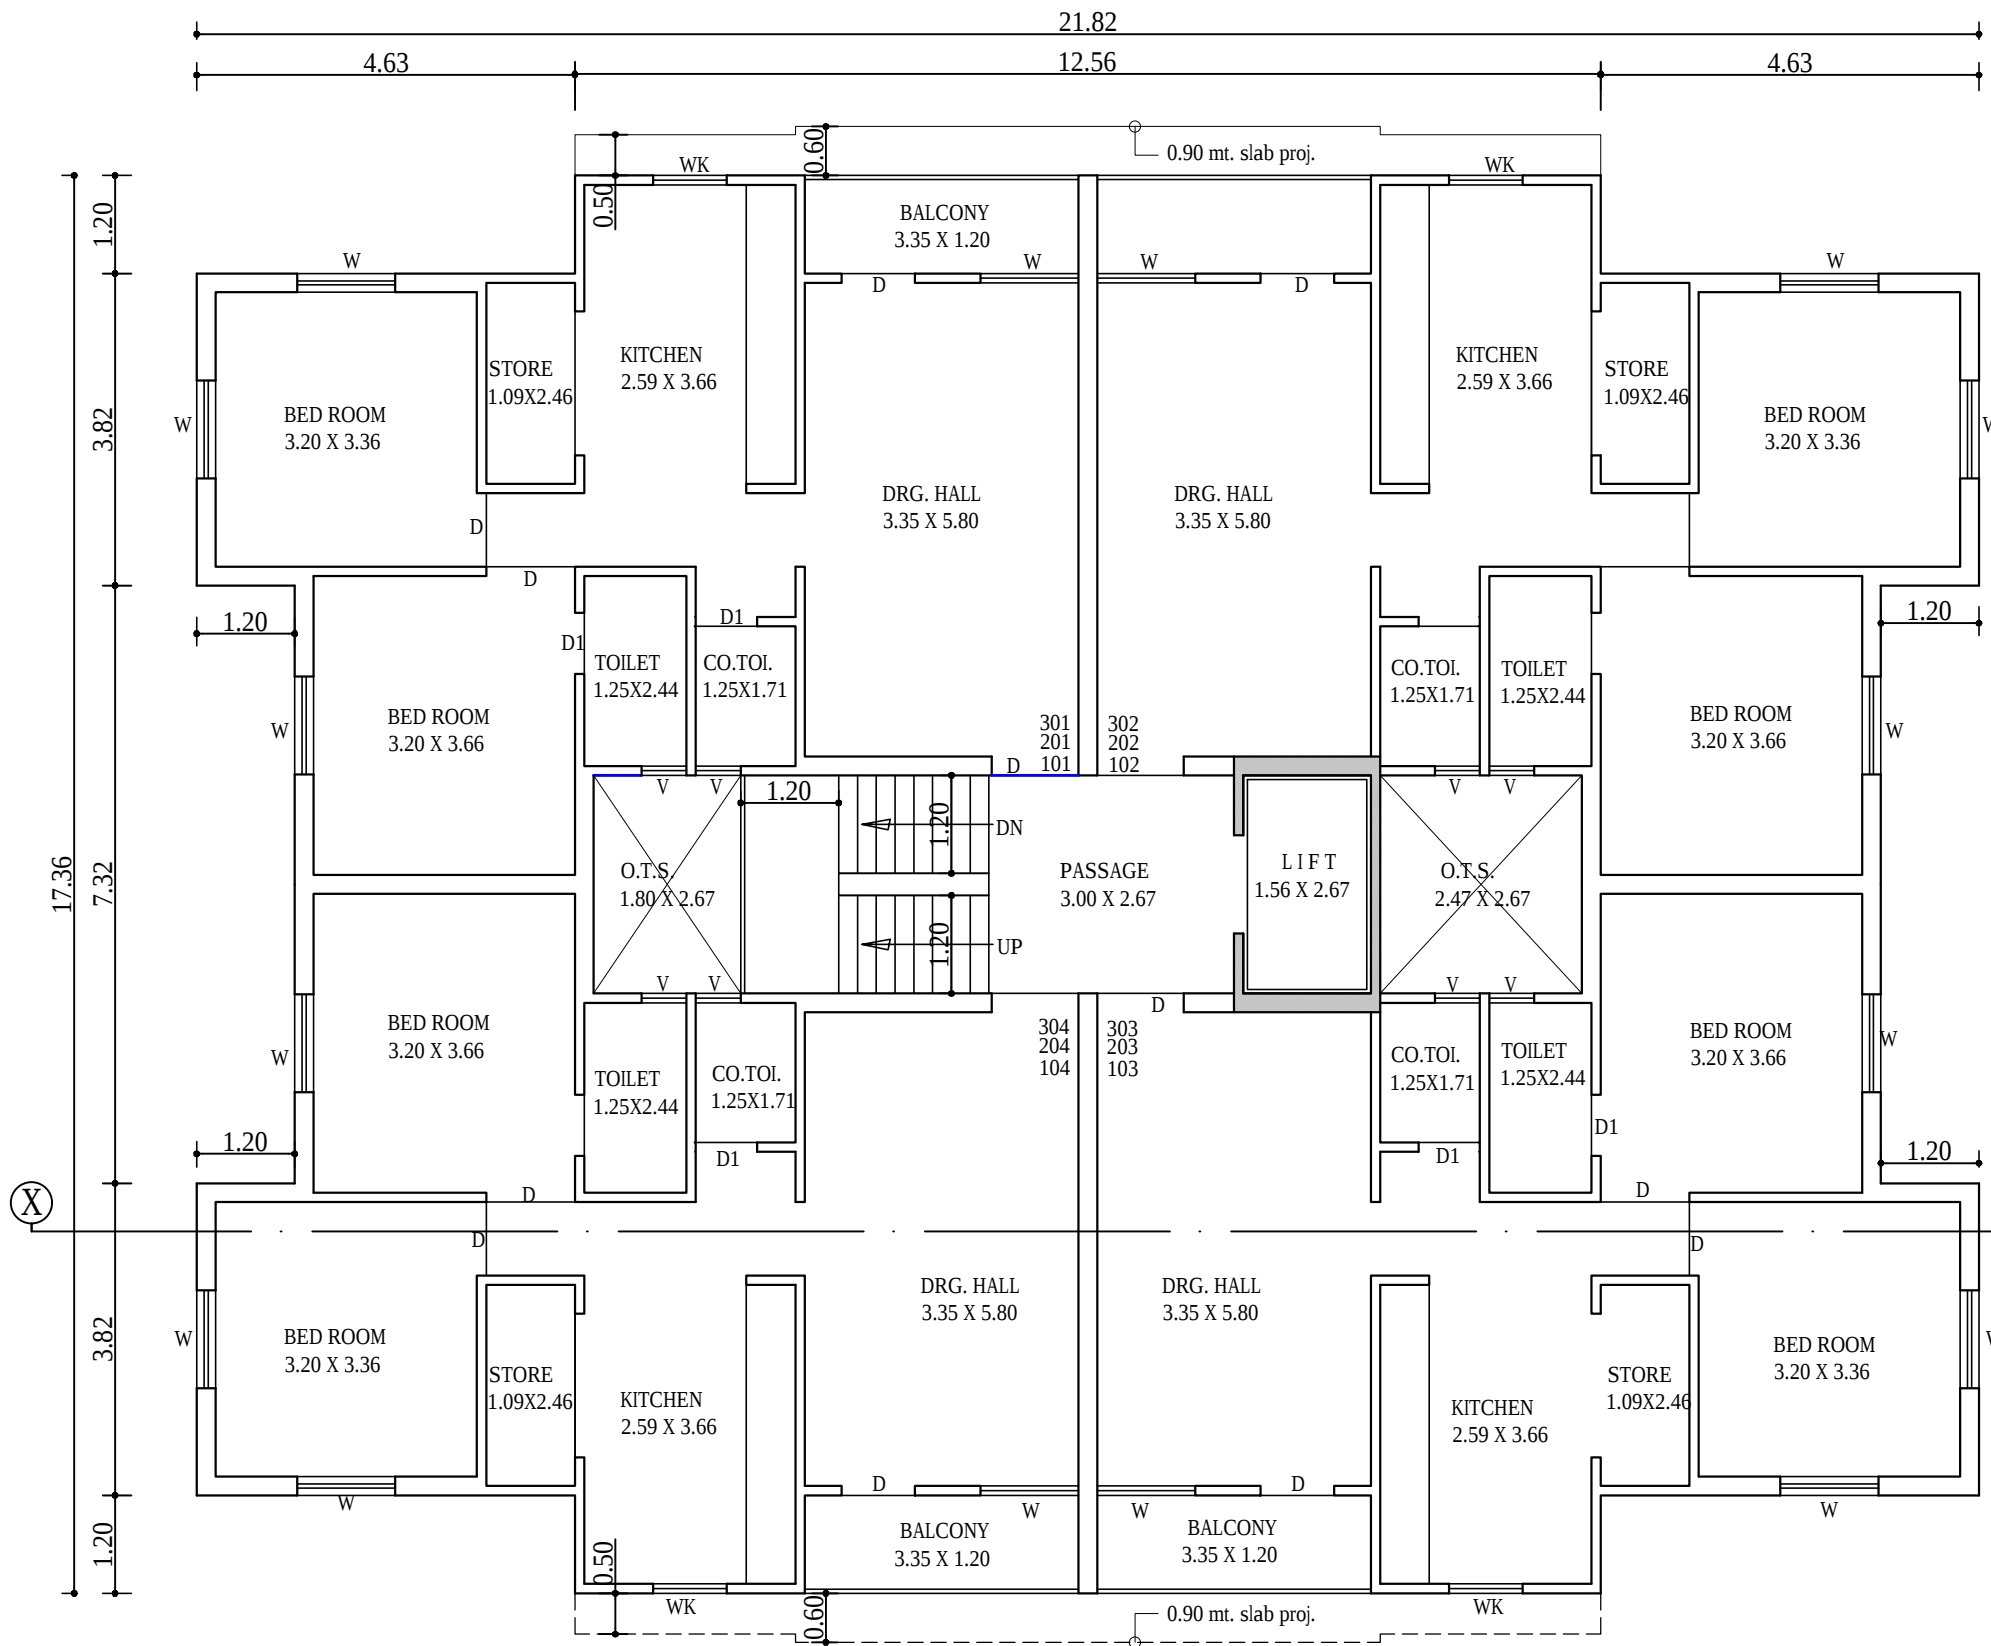


TYPICAL FLOOR PLAN [1ST to 3RD FL.] [EXISTING]

BUILT UP AREA : 327.60 sq.mt.
F.S.I. AREA : 308.30 sq.mt.
STAIR+LIFT+PASSAGE : 19.30 sq.mt.

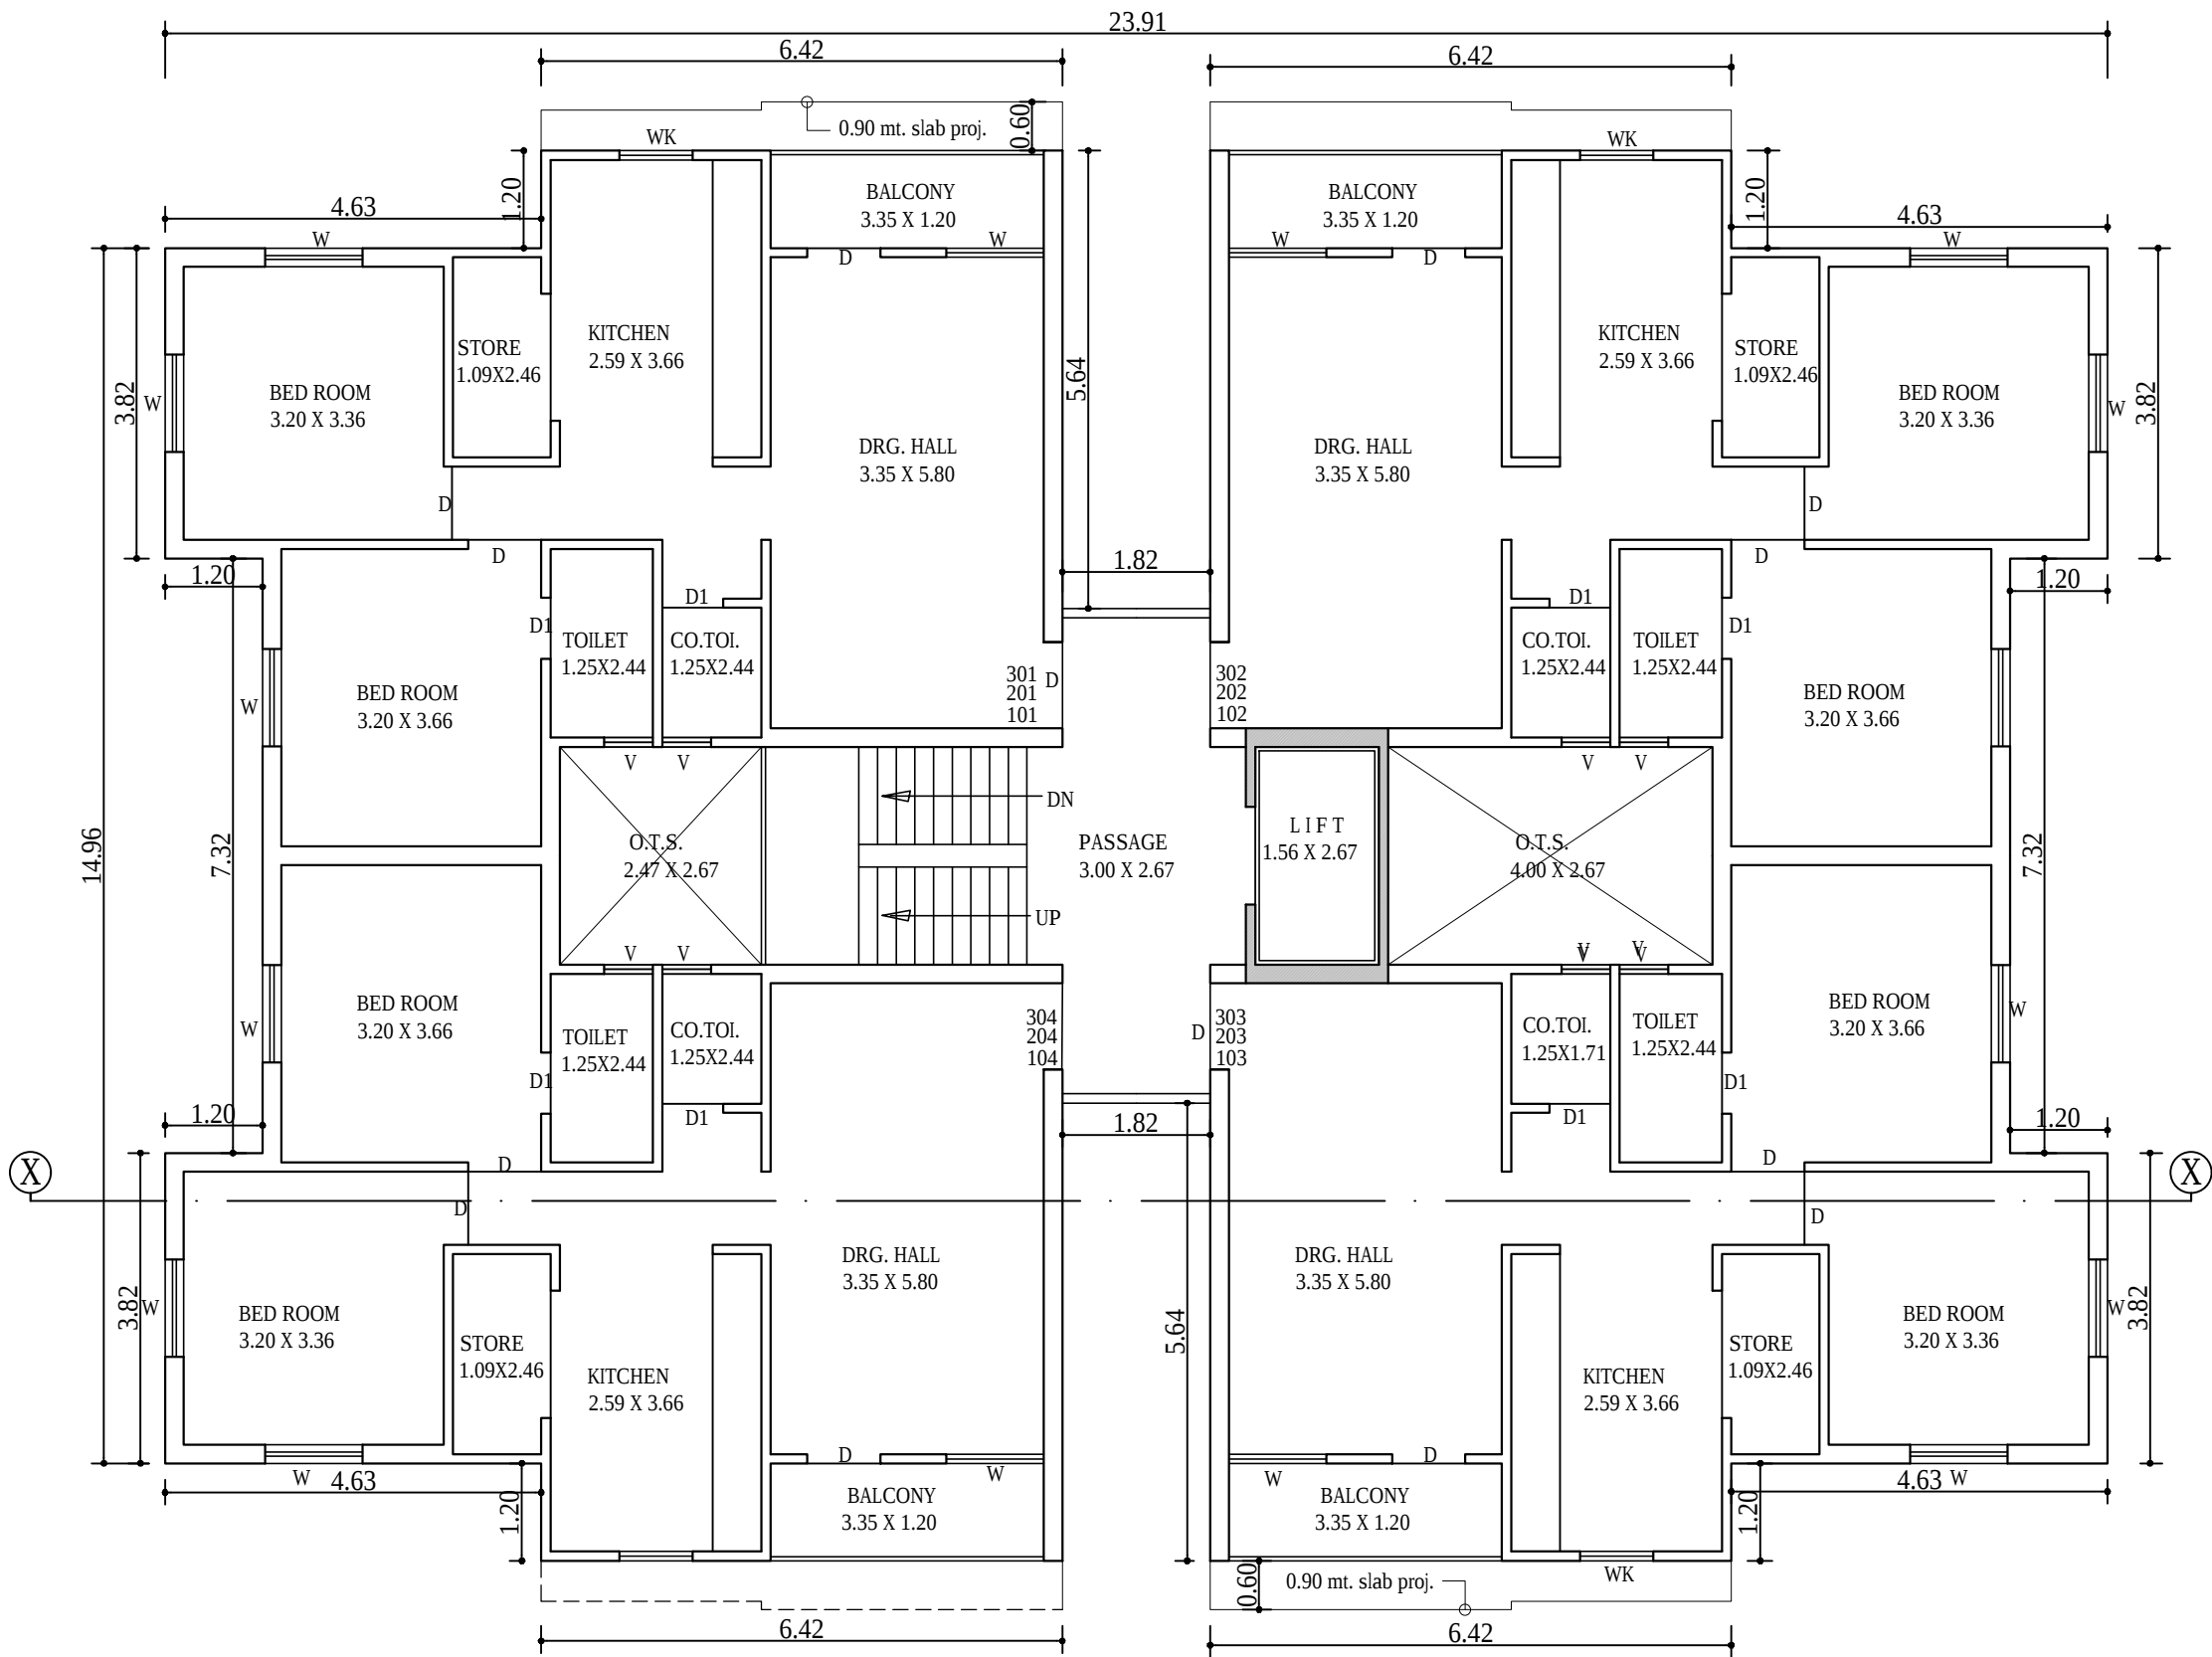

TYPICAL FLOOR PLAN [1ST to 3RD FL.] [EXISTING]


BUILT UP AREA : 337.42 sq.mt.
F.S.I. AREA : 316.74 sq.mt.
STAIR+LIFT+PASSAGE : 20.68 sq.mt.

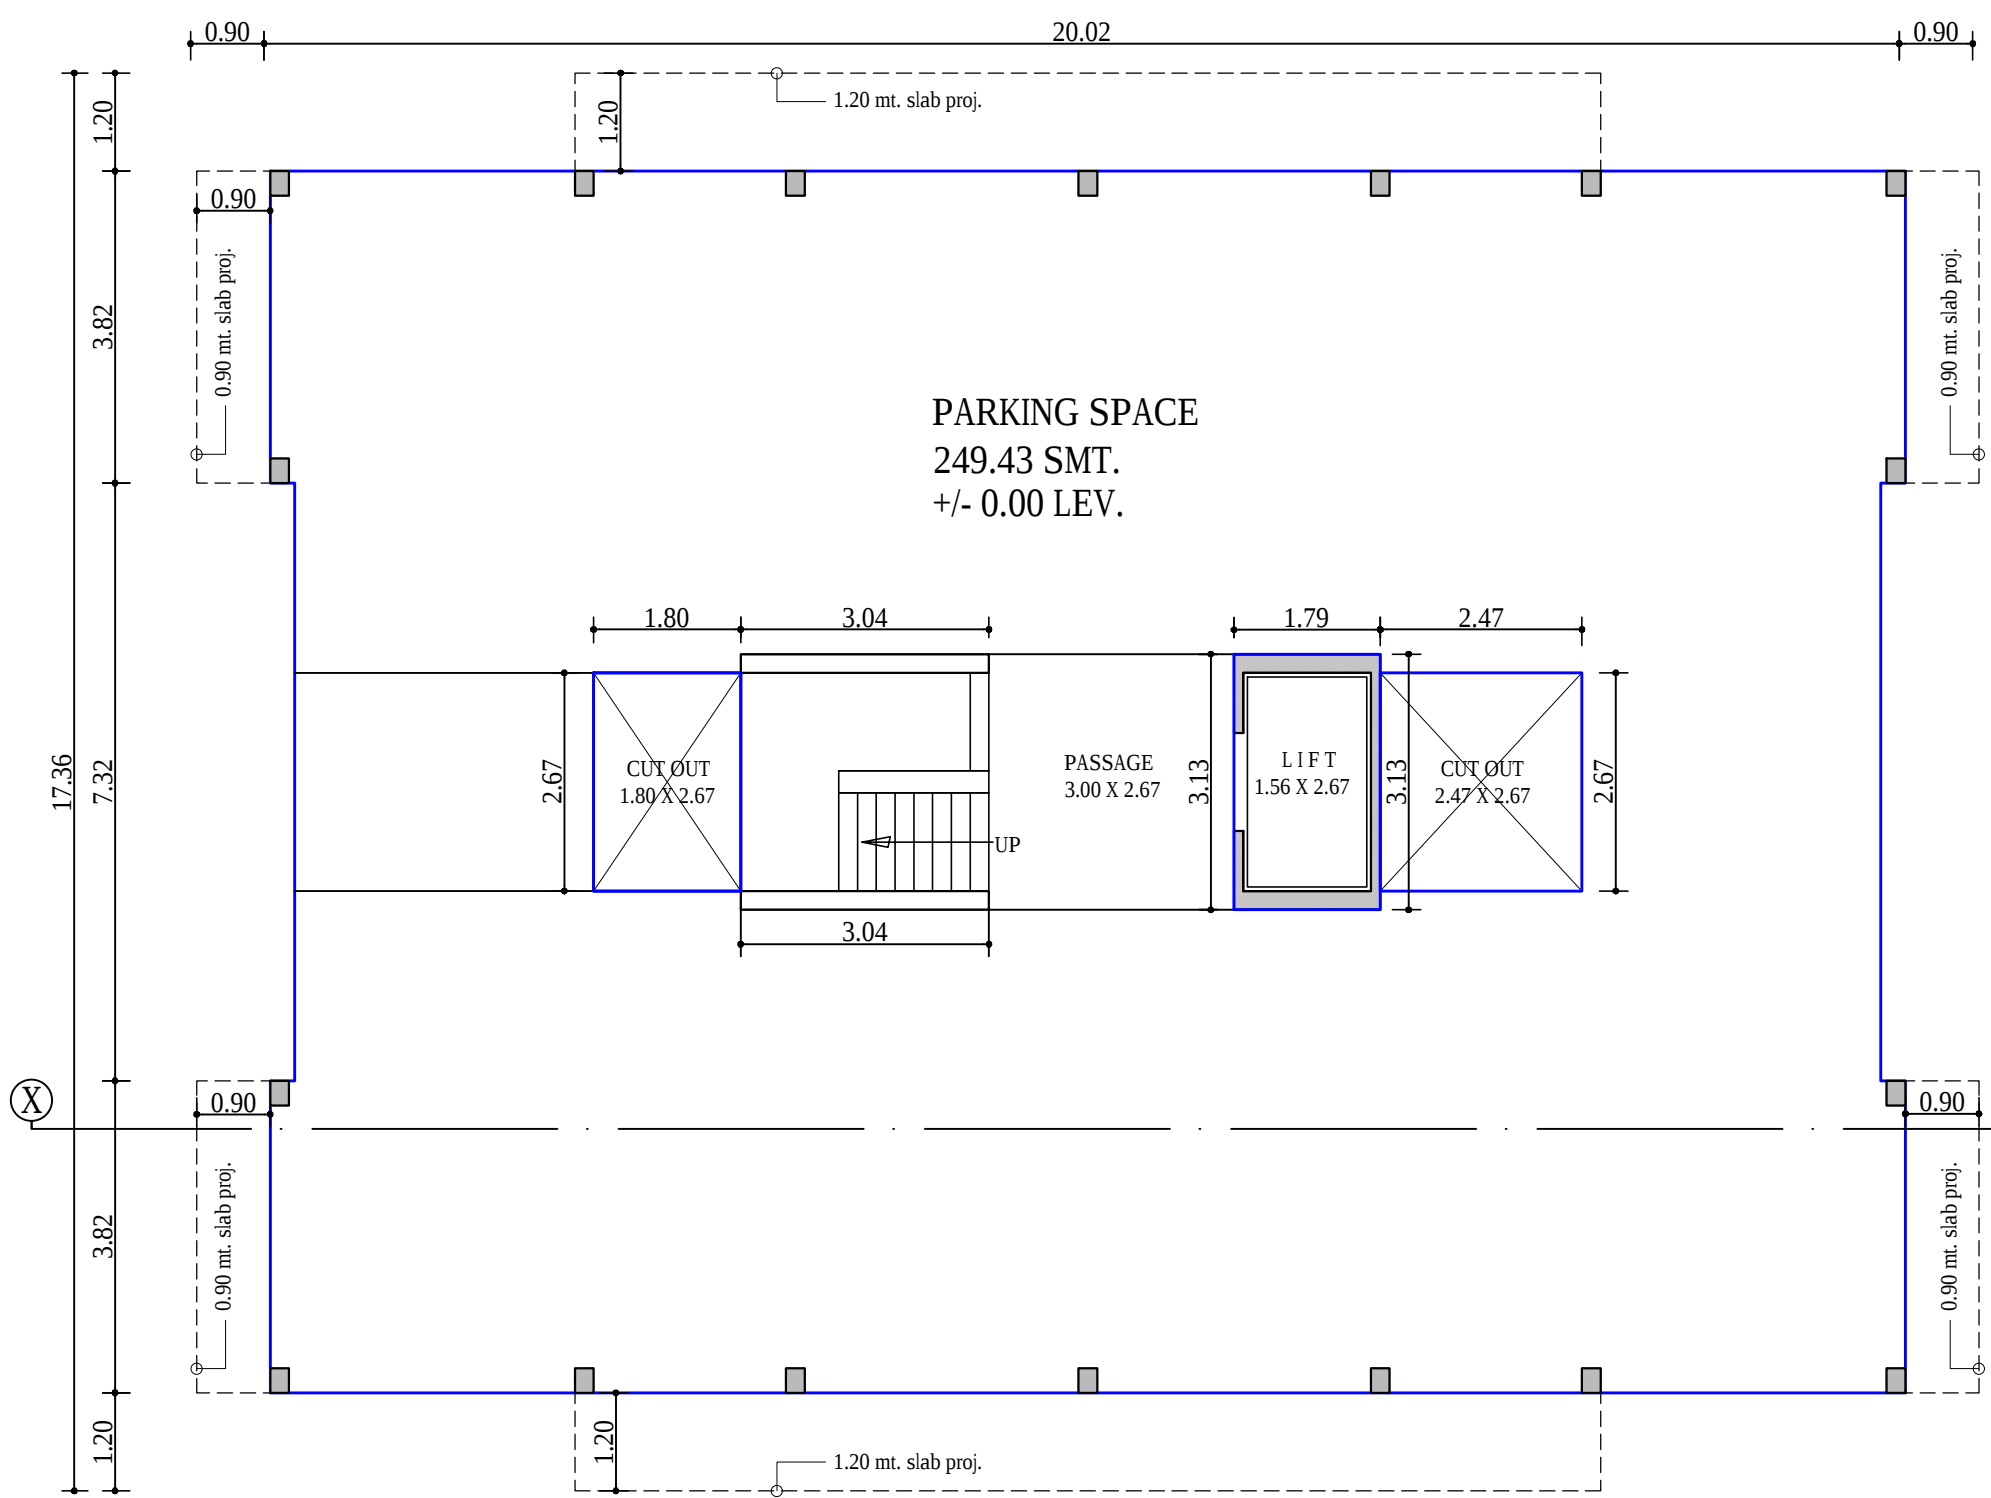

GROUND FLOOR PLAN [EXISTING]

BUILT UP AREA : 283.71 sq.mt.
PARKING AREA : 249.43 sq. mt.

TOWER - B - 6,9,14,15,16,17 = 6 Nos.

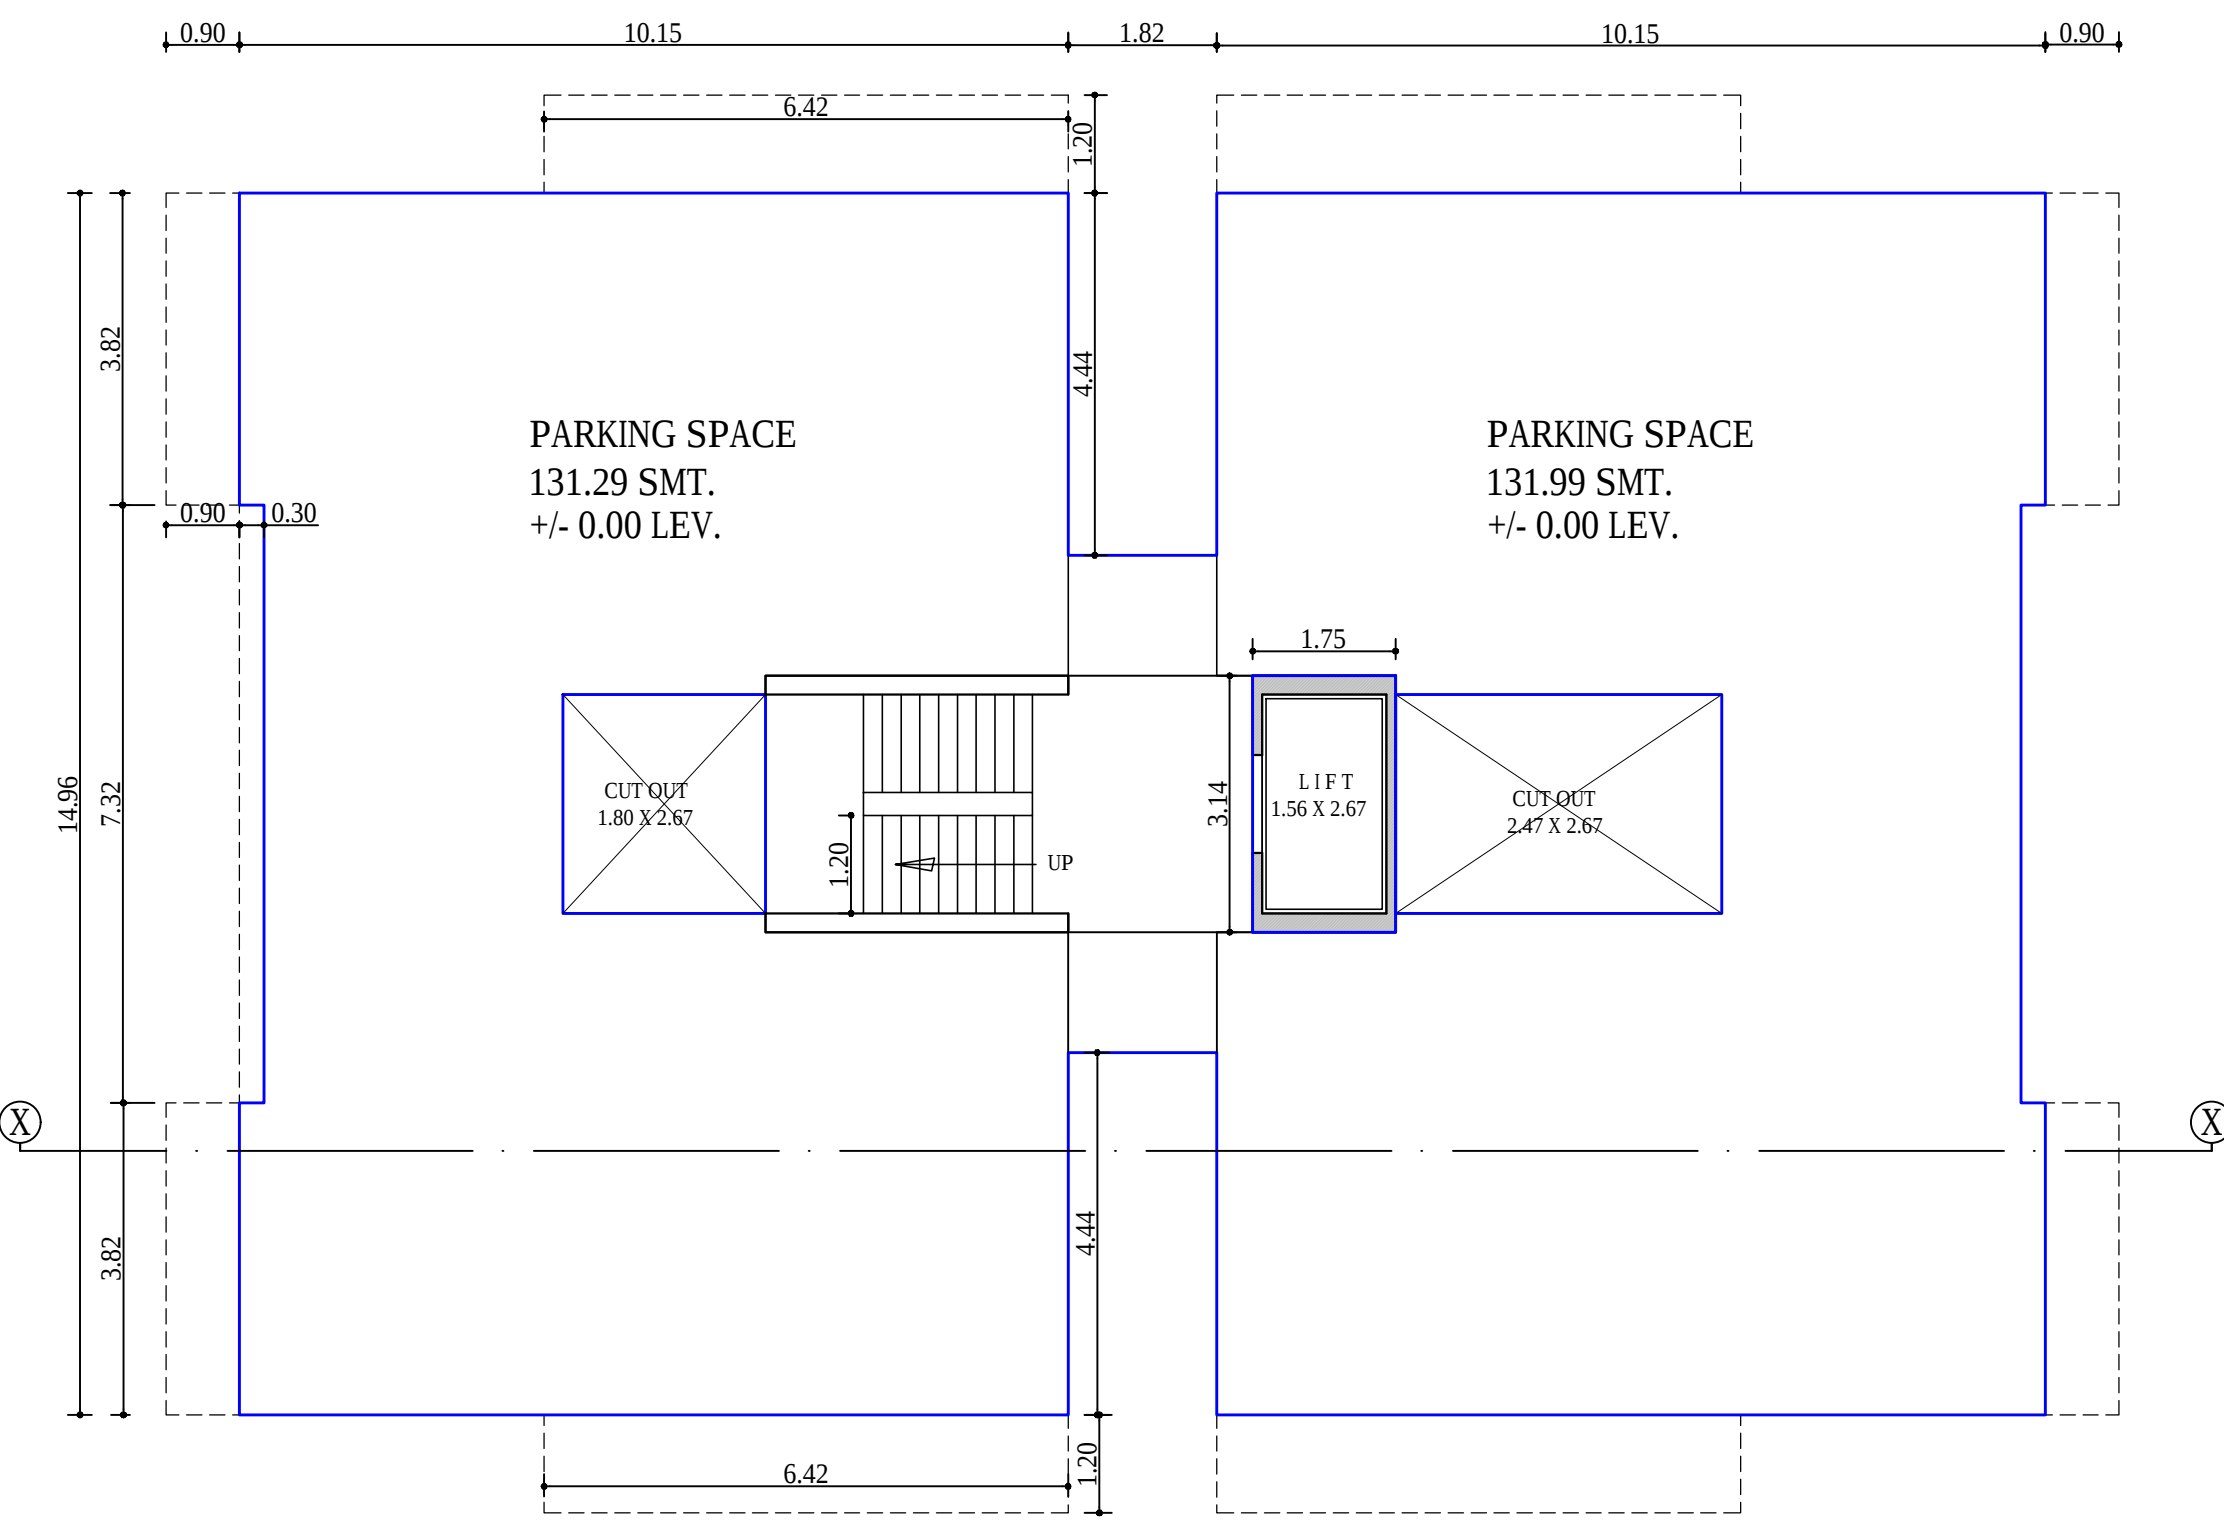

GROUND FLOOR PLAN [EXISTING]

BUILT UP AREA : 292.88 sq.mt.
PARKING AREA : 263.28 sq.mt.(131.29+131.99)

TOWER - B - 7 & 8 = 2 Nos.

TRUE COPY

Approved subject to condition laid down in Building Permission
Ward : 12
Order No. : L - 77 / 2014-15
Dated : 18 - 02 - 2015

Sd/-
Dy. Town Development Officer
Vadodara MahaNagar Seva Sadan
By Order of Muni. Commissioner

SCHEDULE OF OPENING

DOOR :
D : 1.07 X 2.13
D1 : 0.91 X 2.13
D1 : 0.76 X 2.13
WINDOW :
W : 1.83 X 1.22
W1 : 1.22 X 1.22
W2 : 0.60 X 0.91
W3 : 0.91 X 0.91
VANTILATOR :
V : 0.61 X 0.61





SIGNATURE

Owner/Builder/Organiser/Developer of
Authorised / Agent of Owner

SIGNATURE

om Architect & Engineer
101, shiram krupa app.
shankar teki rd.
dandia bajaar, vadodara
vmss.lic.no.Er/37/2013-14

REVISED LAYOUT PLAN OF "MANGLA GREENS"
ON R.S.NO. 37,39,43 AT VILLAGE : TARSALI, VADODARA.

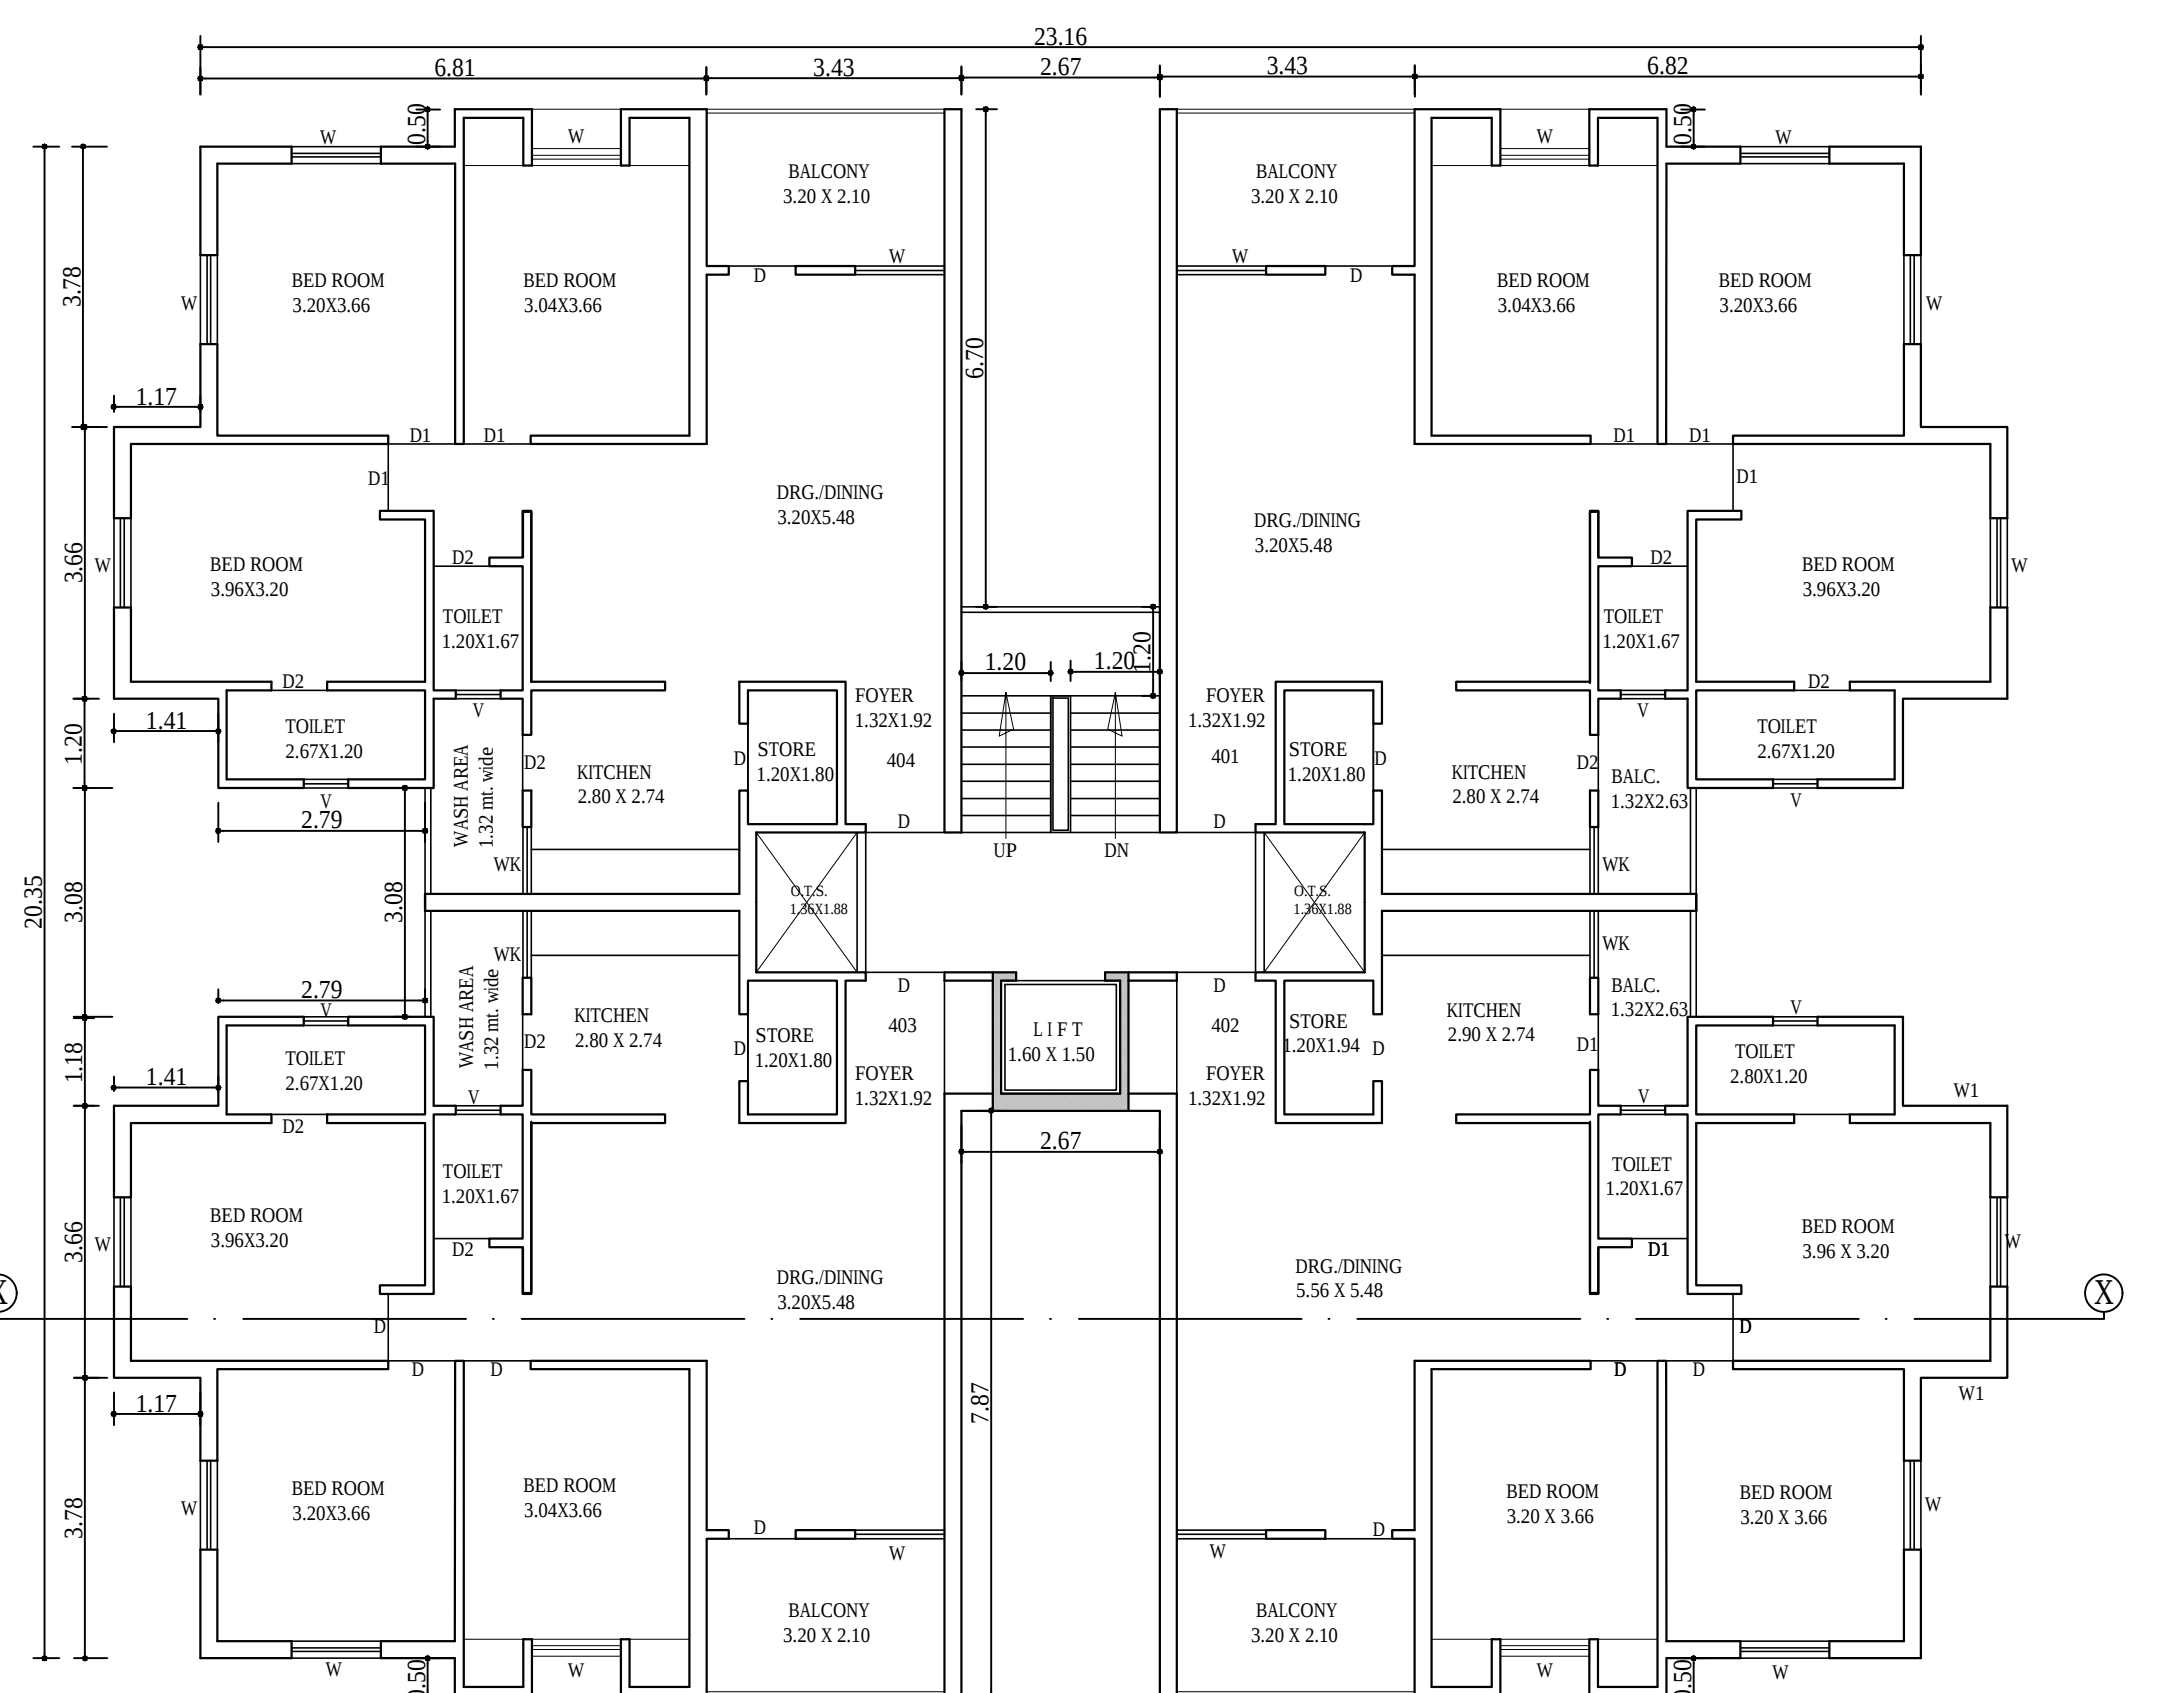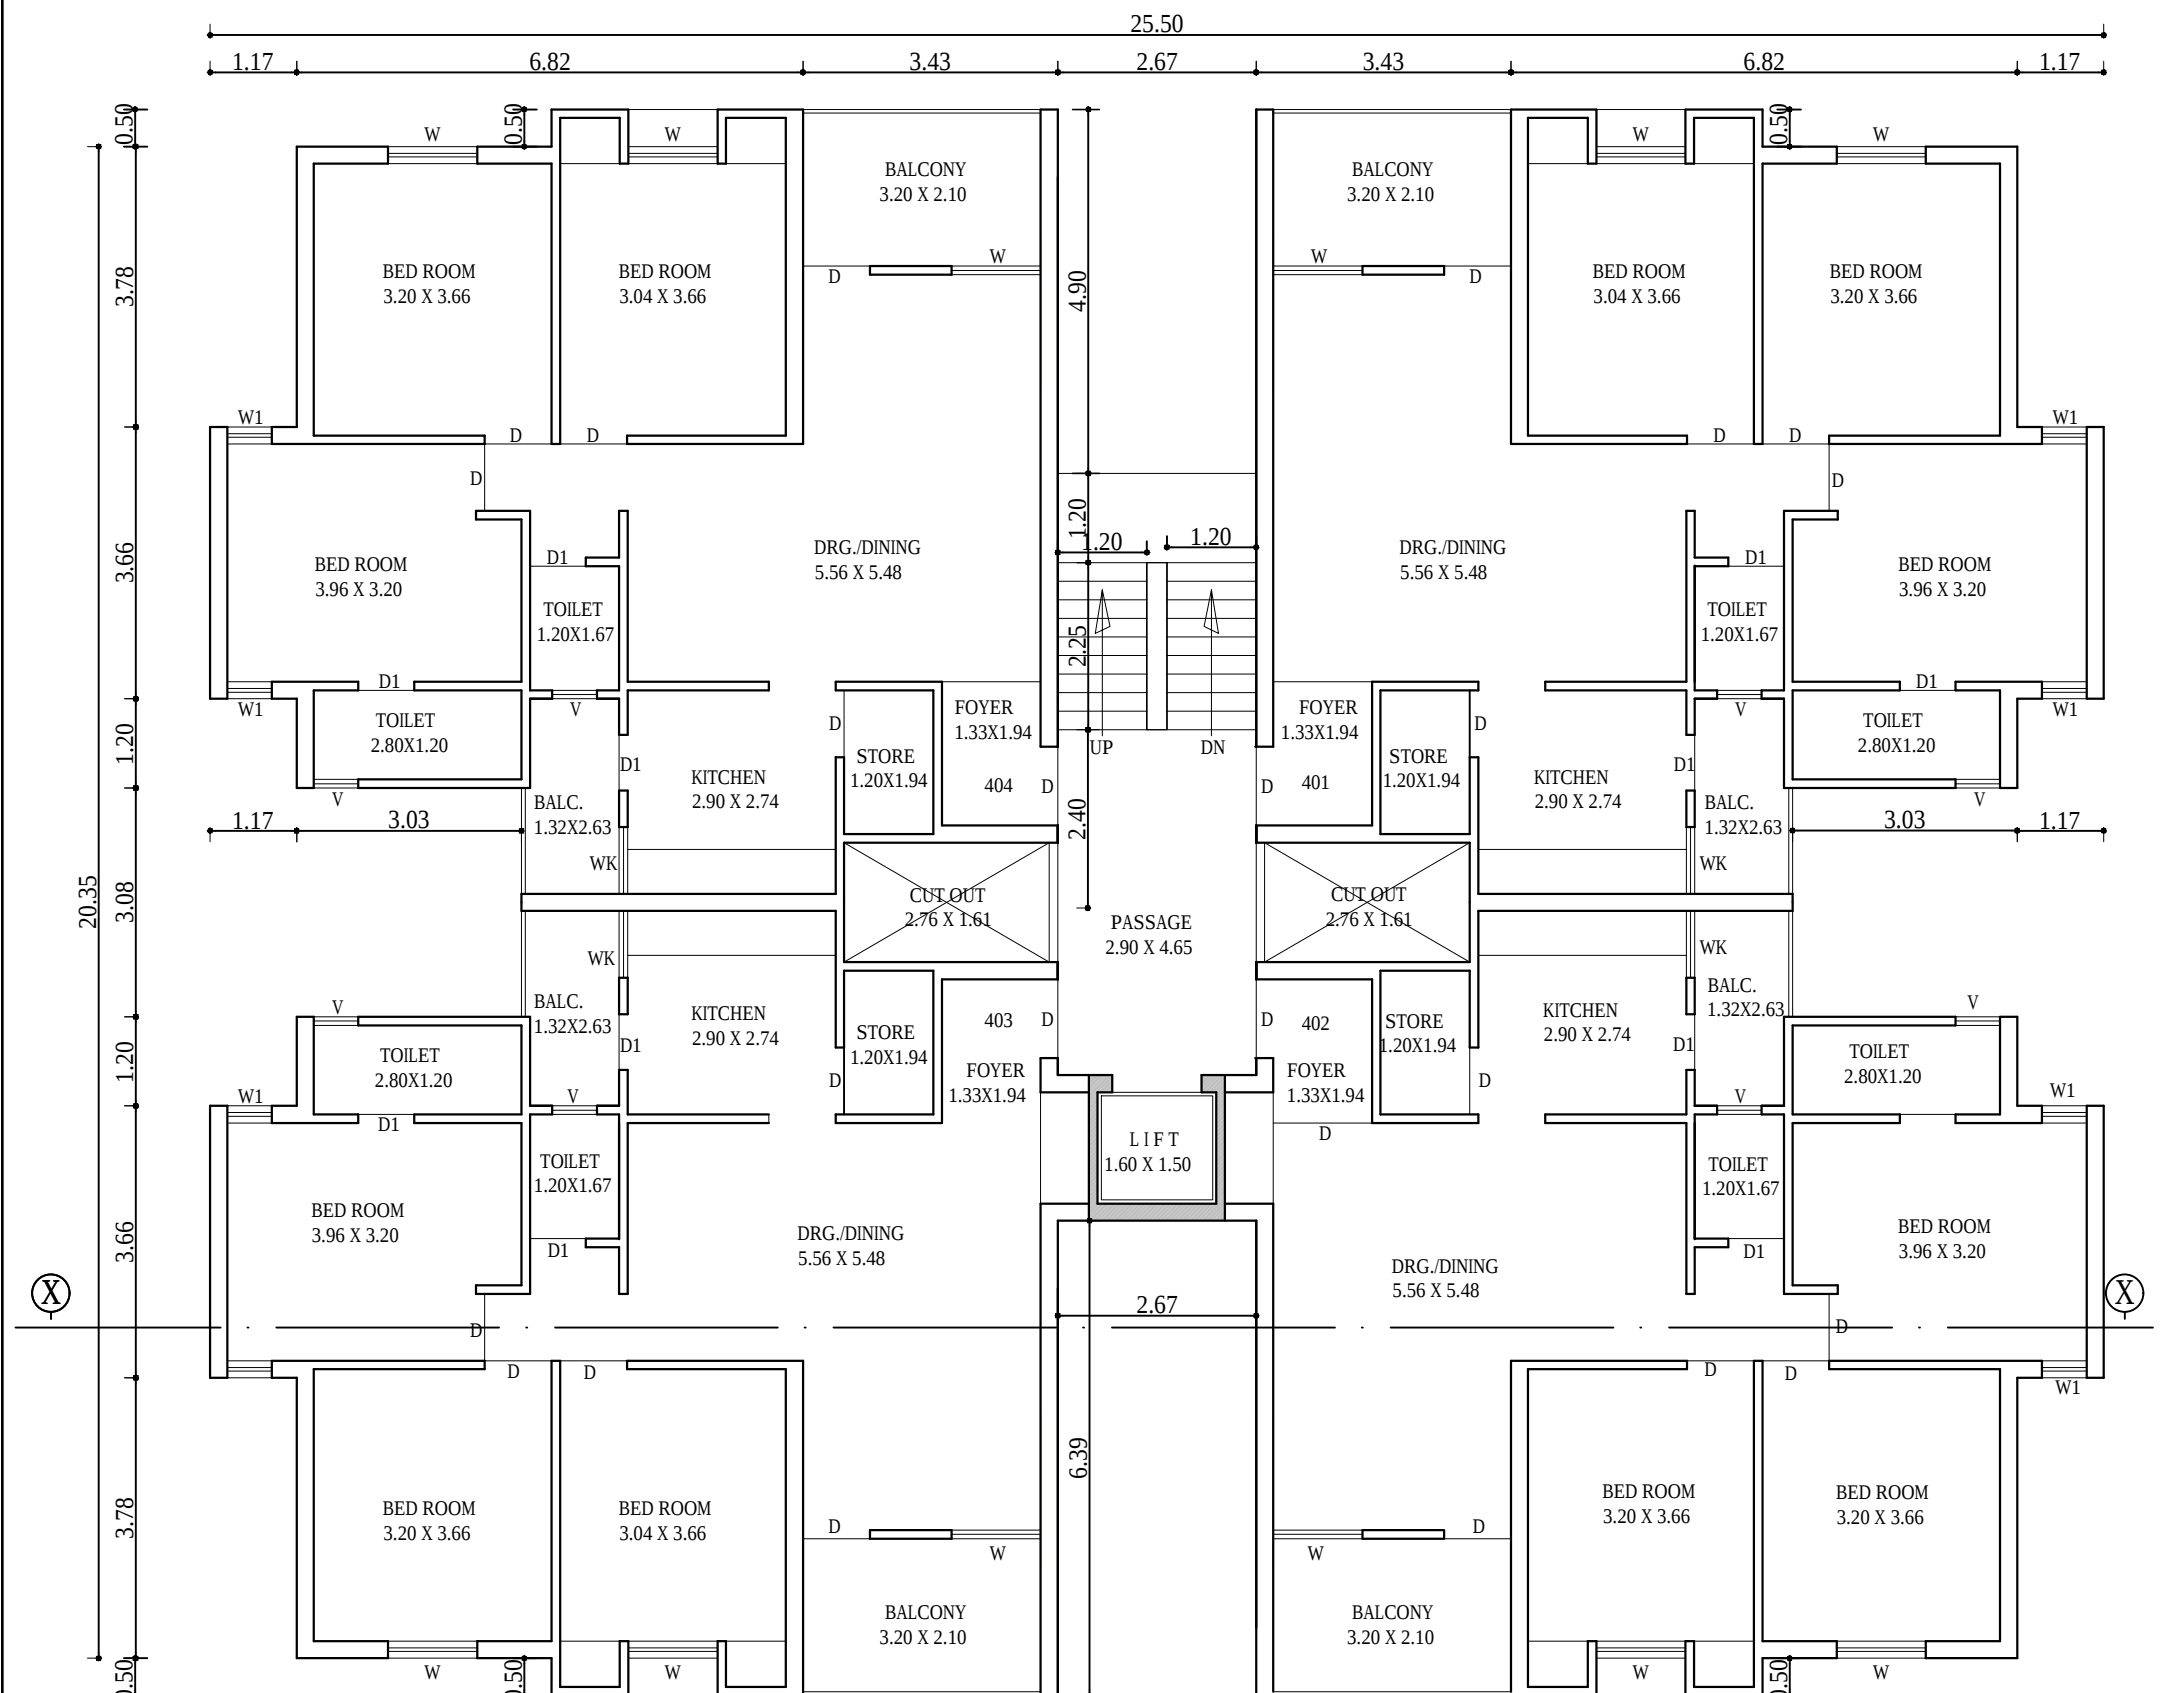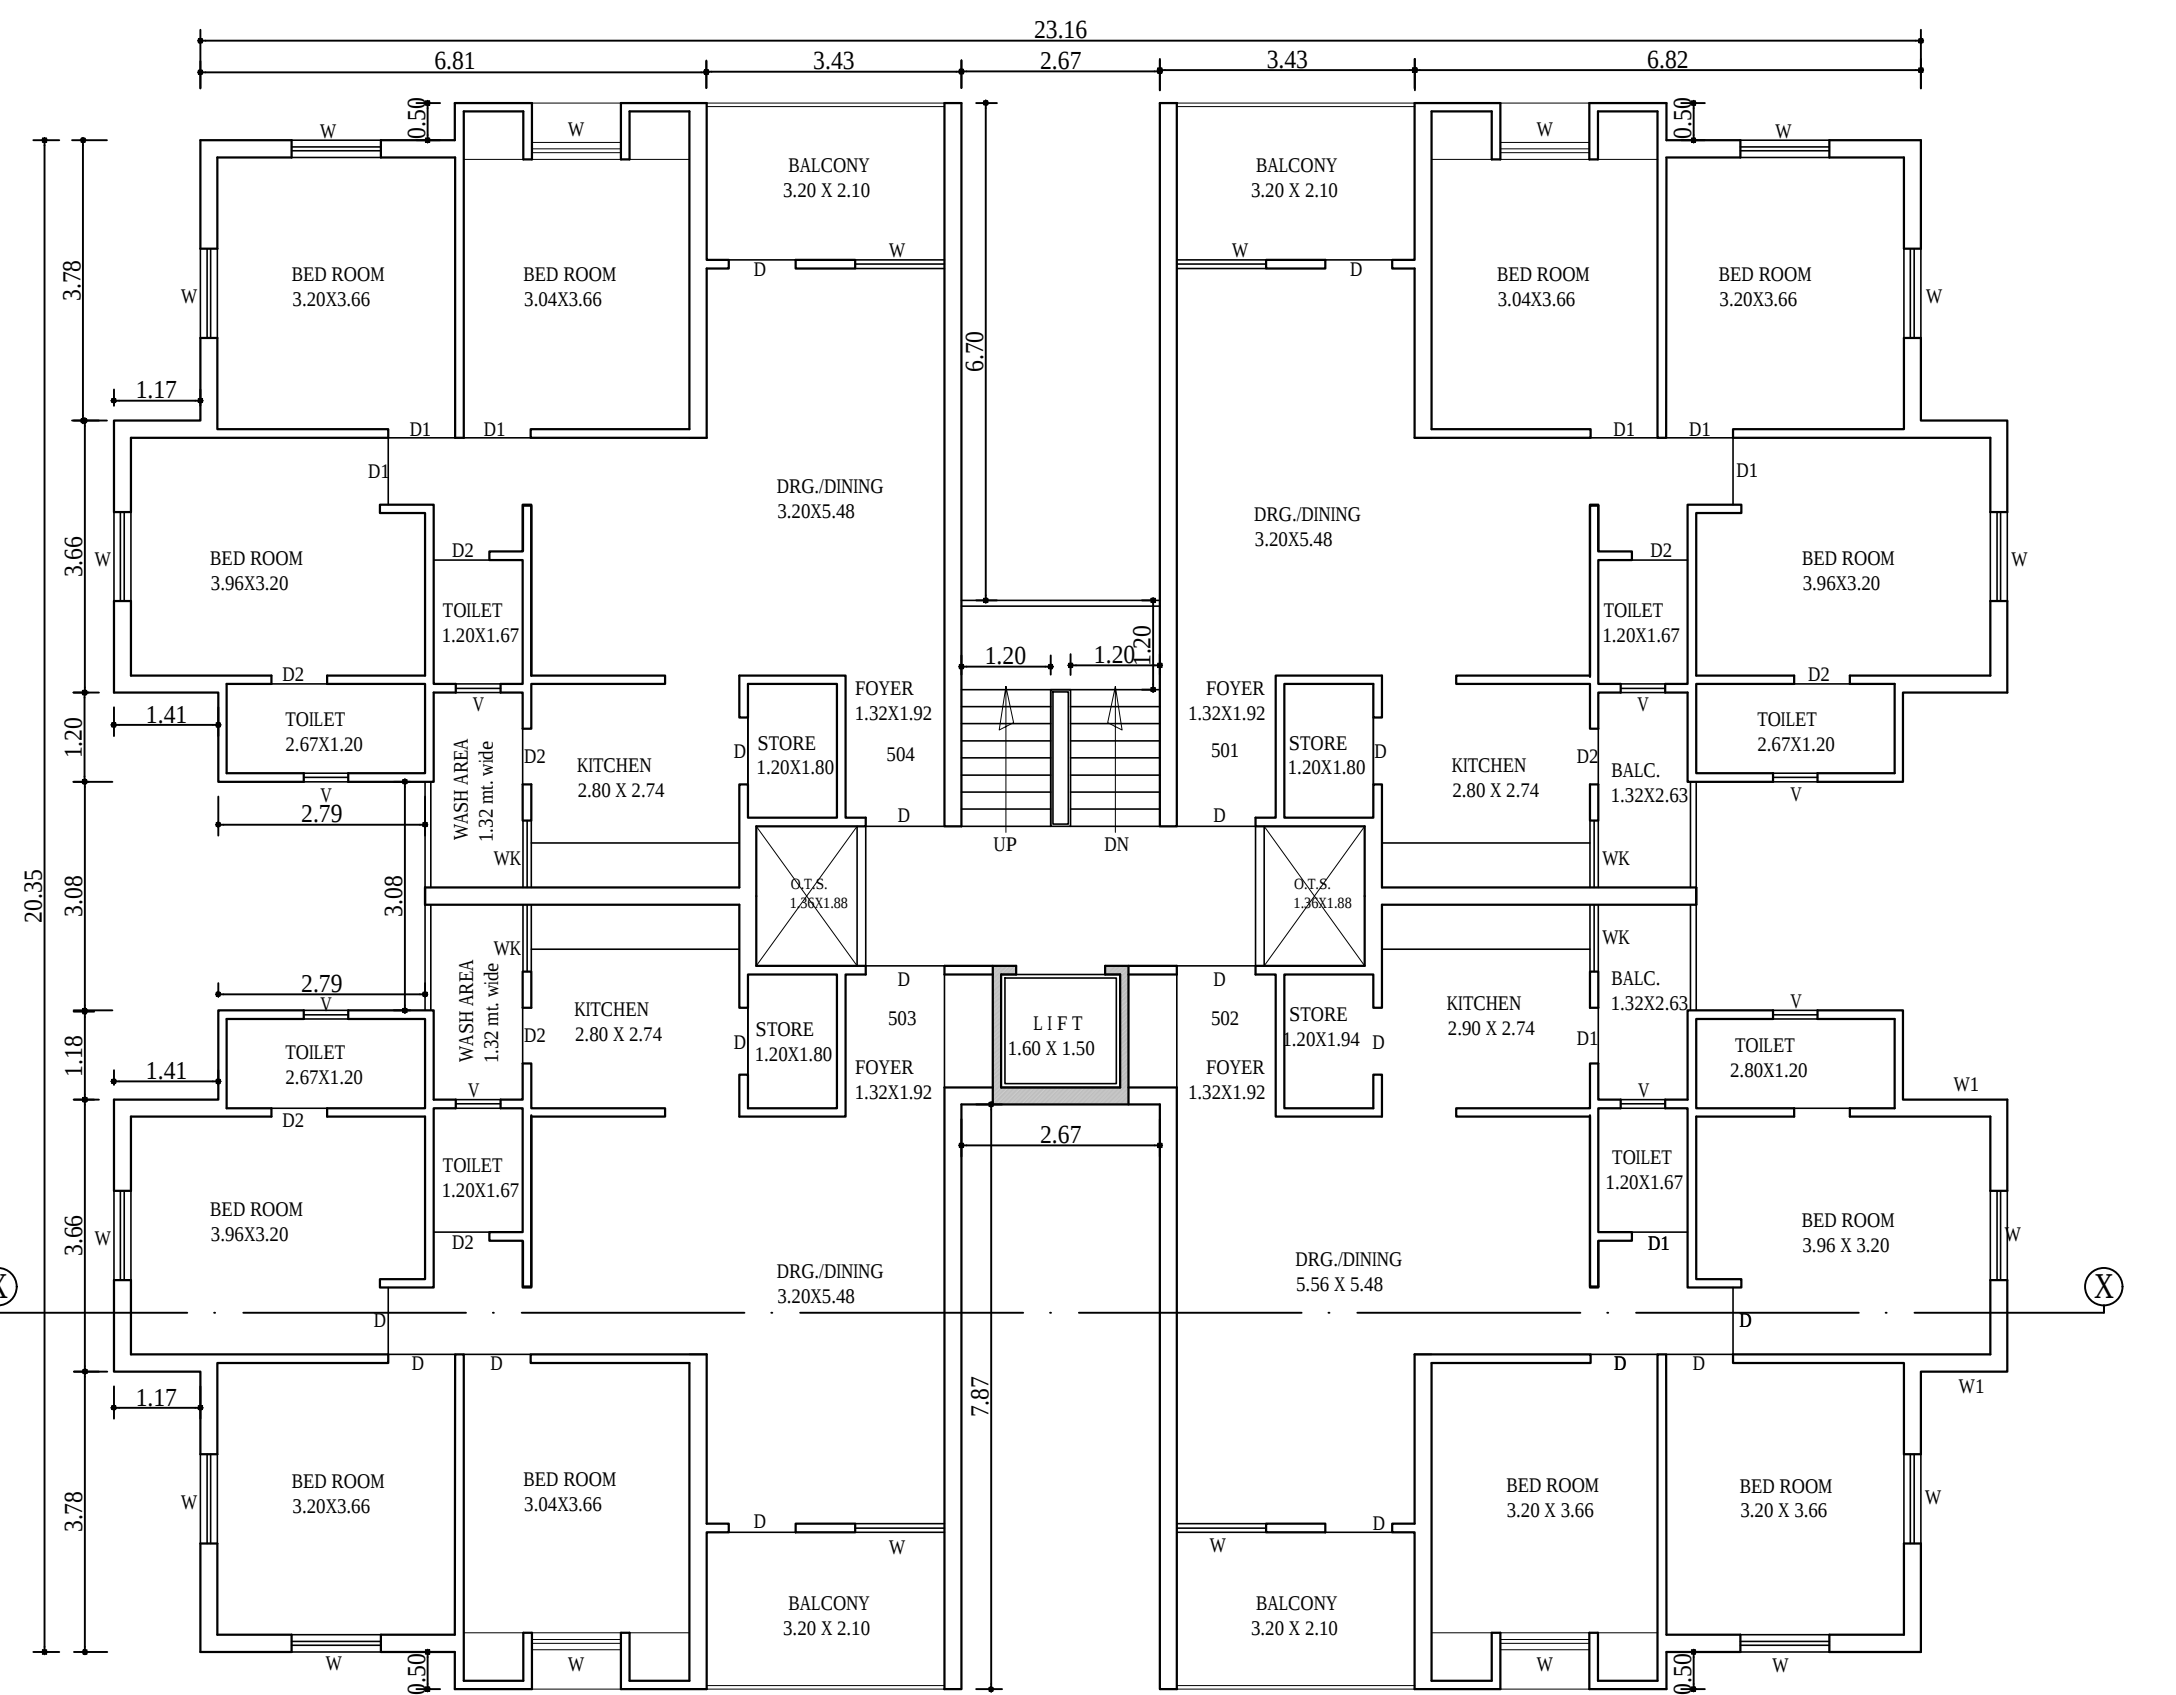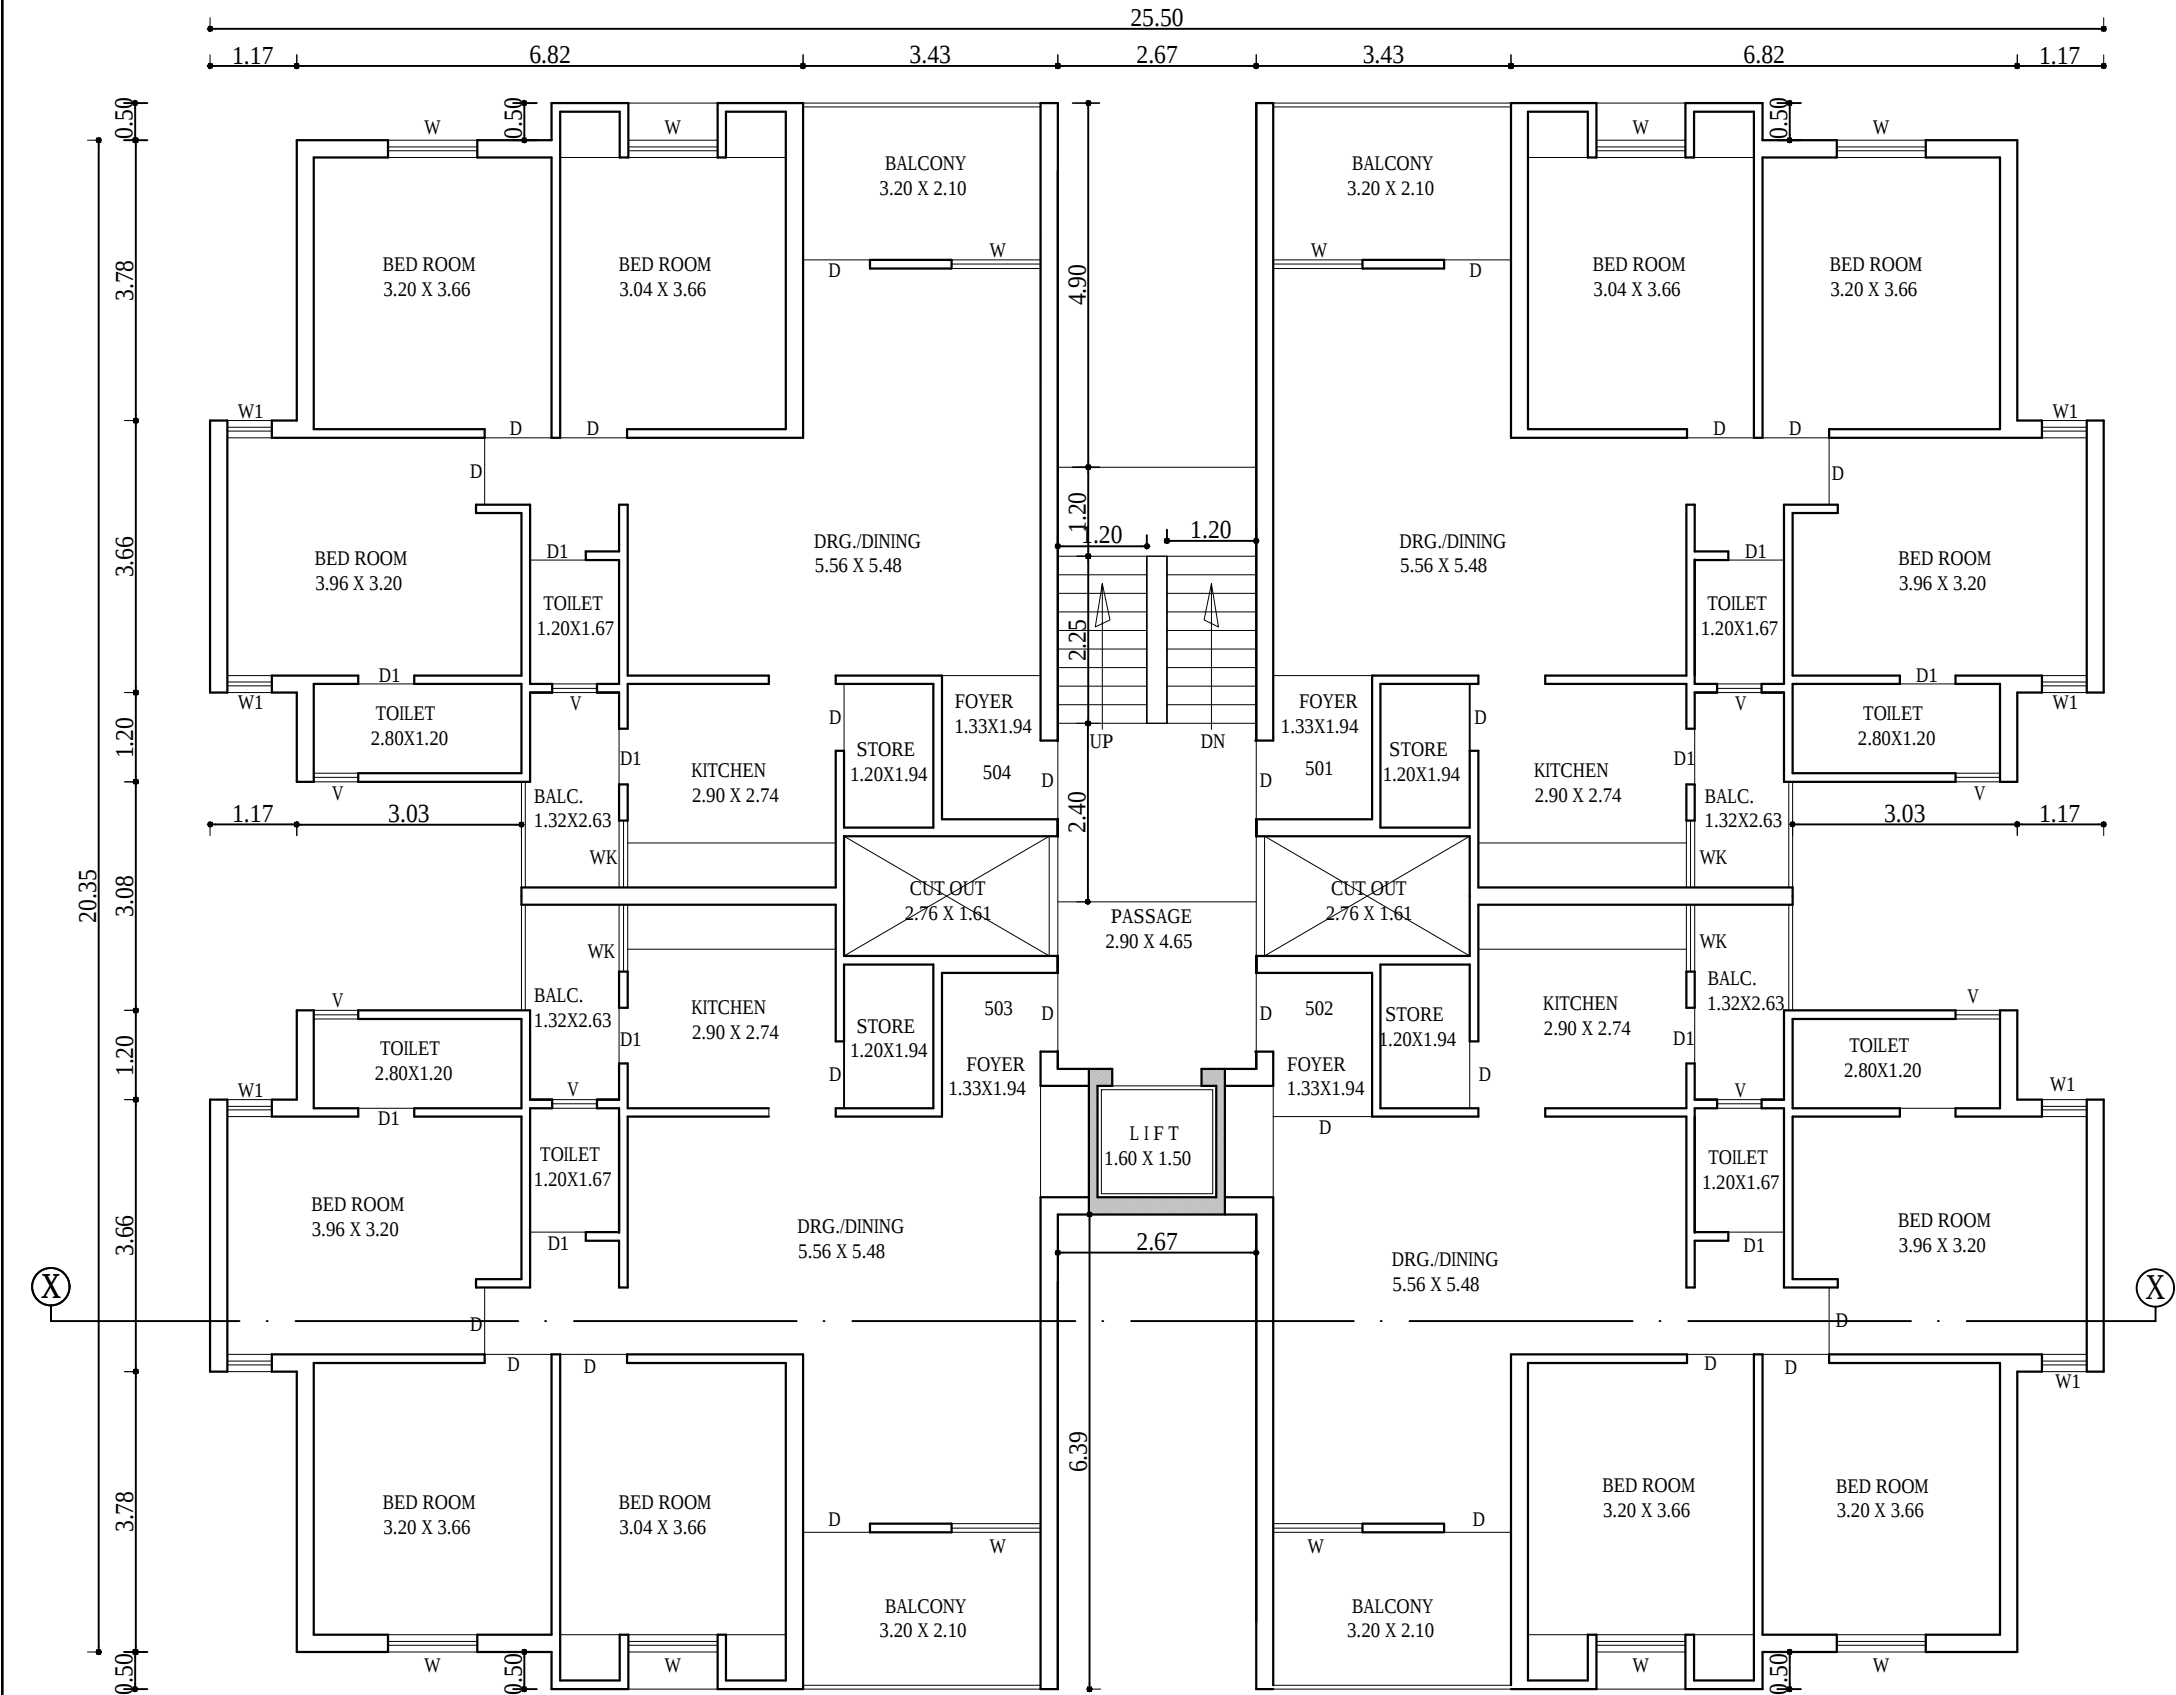

REVISED LAYOUT PLAN OF
"MANGLA GREENS" ON R.S.NO. 37,39,43 AT VILLAGE : TARSALI, VADODARA.

TRUE COPY

Approved subject to condition laid down in Building Permission

Ward : 12
Order No. : L - 77 / 2014-15
Dated : 18 - 02 - 2015

Sd/- Sd/-
Dy. Town Development Officer
Vadodara MahaNagar Seva Sadan
By Order of Muni. Commissioner

SCHEDULE OF OPENING

DOOR : WINDOW :
D : 1.07 X 2.13 W : 1.83 X 1.22
D1 : 0.91 X 2.13 W1 : 1.22 X 1.22
D1 : 0.76 X 2.13 W2 : 0.60 X 0.91
W3 : 0.91 X 0.91


VANTILATOR :
V : 0.61 X 0.61

SIGNATURE

Owner/Builder/Organiser/Developer of
Authorised / Agent of Owner


SIGNATURE

om Architect & Engineer
101, shiram krupa aptt.
shankar rohr rd.
dandia bapjar, vadodara
vmss.lc.no.Er/37/2013-14

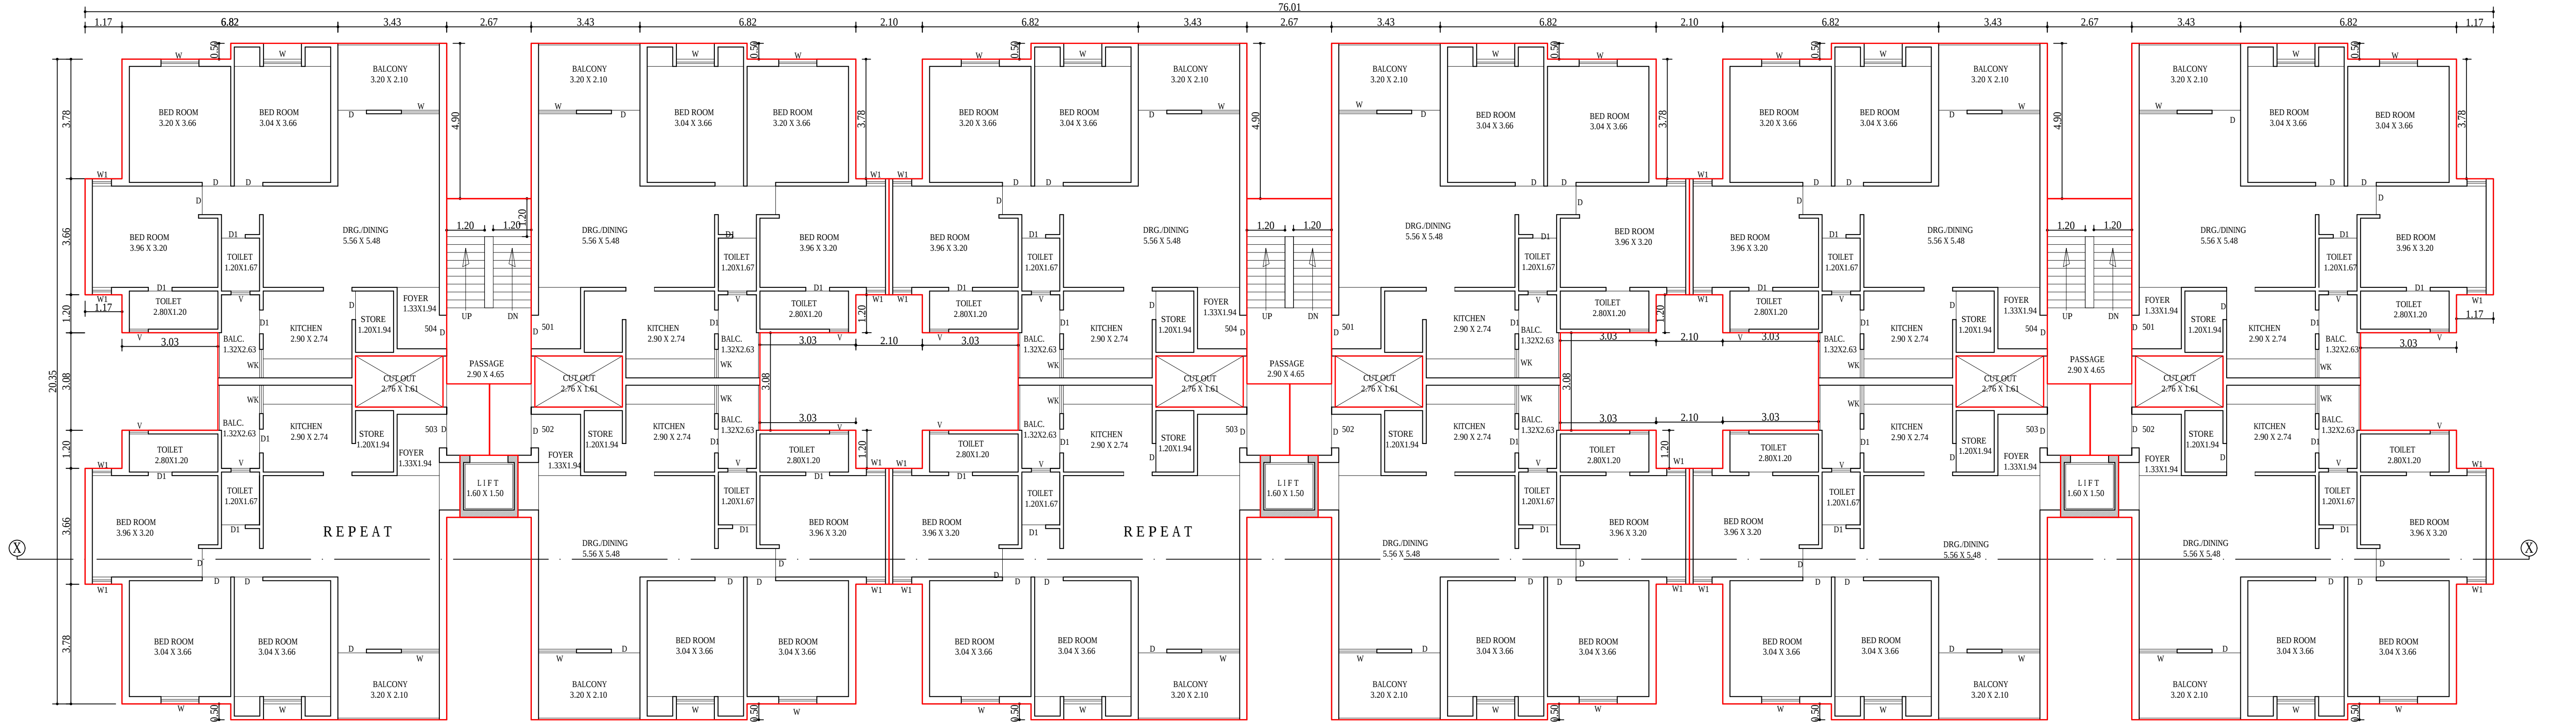

5TH FLOOR PLAN (PROPOSED)

BUILT UP AREA : 1337.62 sq.mt.
F.S.I. AREA : 1279.99 sq.mt.
STAIR-LIFT-PASSAGE : 57.63 sq.mt. (19.21x3=57.63)

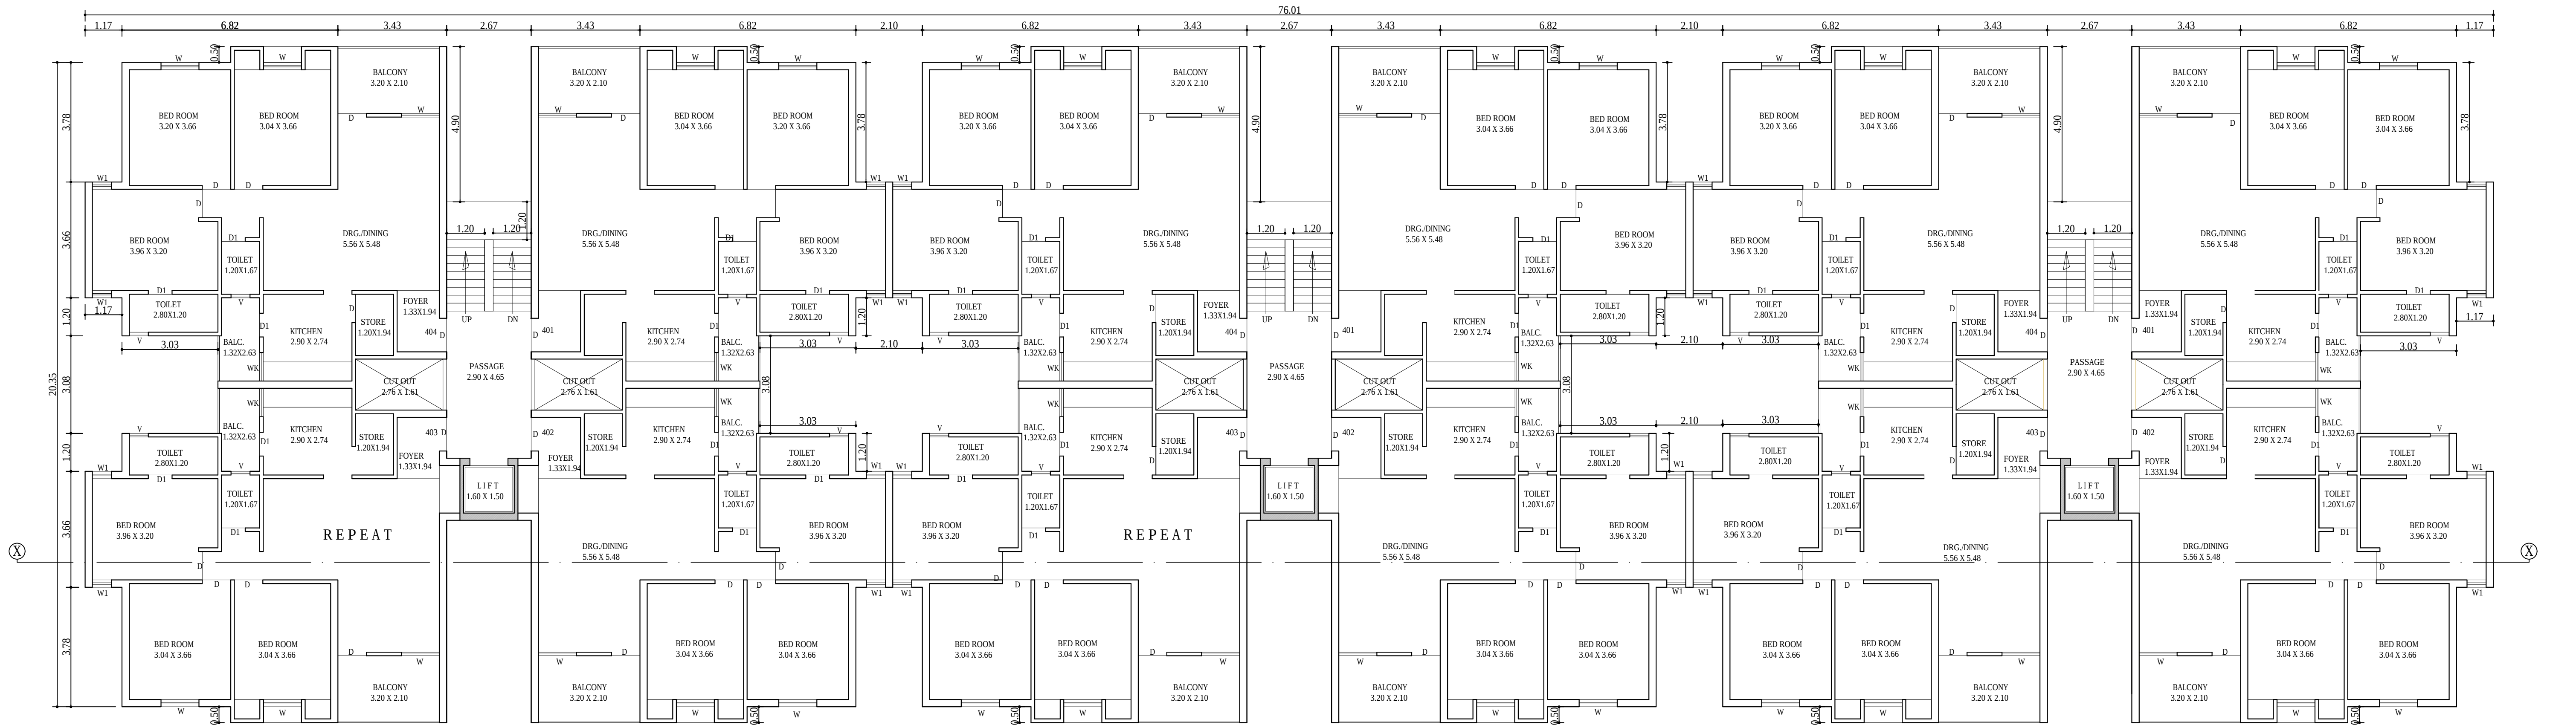

4TH FLOOR PLAN (REVISED)

TOWER - A - 16,17,18 = 03 Nos.


BUILT UP AREA : 1337.62 sq.mt.
F.S.I. AREA : 1279.99 sq.mt.
STAIR-LIFT-PASSAGE : 57.63 sq.mt. (19.21x3=57.63)

REVISED LAYOUT PLAN OF "MANGLA GREENS" ON R.S.NO. 37,39,43 AT VILAGE : TARSALI, VADODARA.


TRUE COPY
Approved subject to condition laid down in Building Permission
Ward : 12
Order No. : L - 77 / 2014-15
Dated : 18 - 02 - 2015
Sd/-
Dy. Town Development Officer
Vadodara MahaNagar Seva Sadan
By Order of Muni. Commissioner

SCHEDULE OF OPENING
DOOR :
D : 1.07 X 2.13
D1 : 0.91 X 2.13
D2 : 0.76 X 2.13
WINDOW :
W : 1.83 X 1.22
W1 : 1.22 X 1.22
W2 : 0.60 X 0.91
W3 : 0.91 X 0.91
VANTILATOR :
V : 0.61 X 0.61


SIGNATURE
Owner/Builder/Organiser/Developer of
Authorised / Agent of Owner
SIGNATURE
Architect & Engineer
101, shreem krupa app.
shankar reddy rd.
dandia bajaj, vadodara
vms.lic.no.Er./37/2013-14

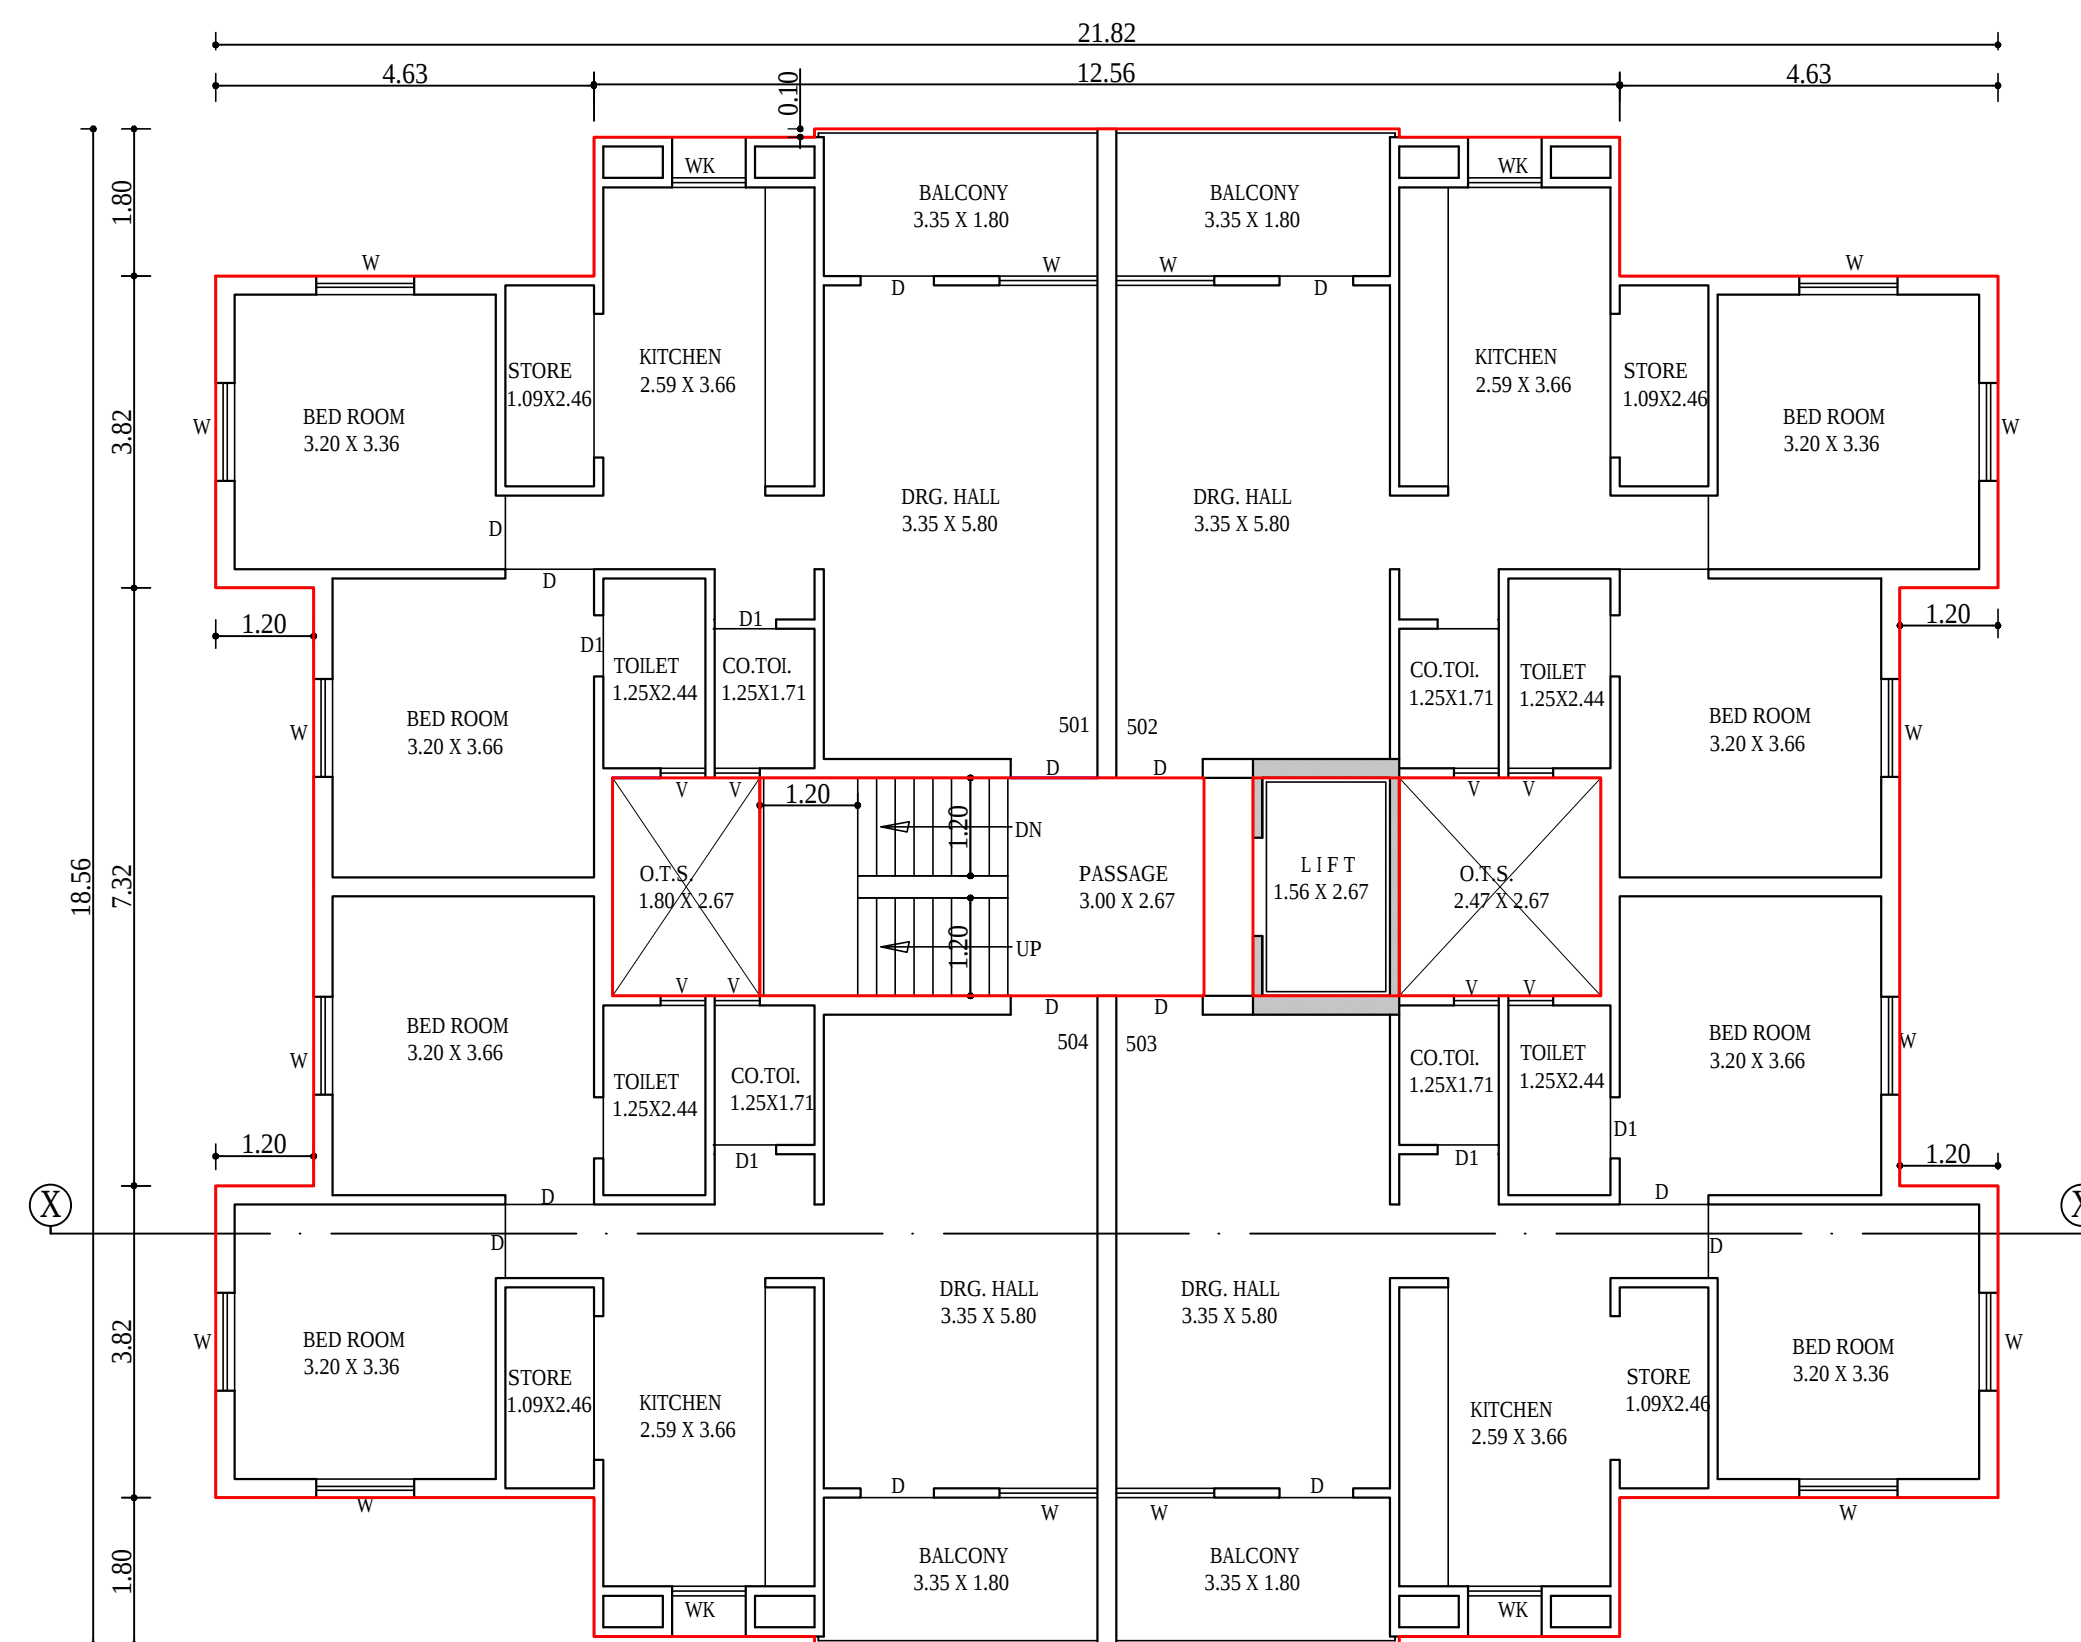**5TH FLOOR PLAN (PROPOSED)**


BUILT UP AREA : 341.59 sq.mt.
 F.S.I. AREA : 322.29 sq.mt.
 STAIR+LIFT+PASSAGE : 19.30 sq.mt.

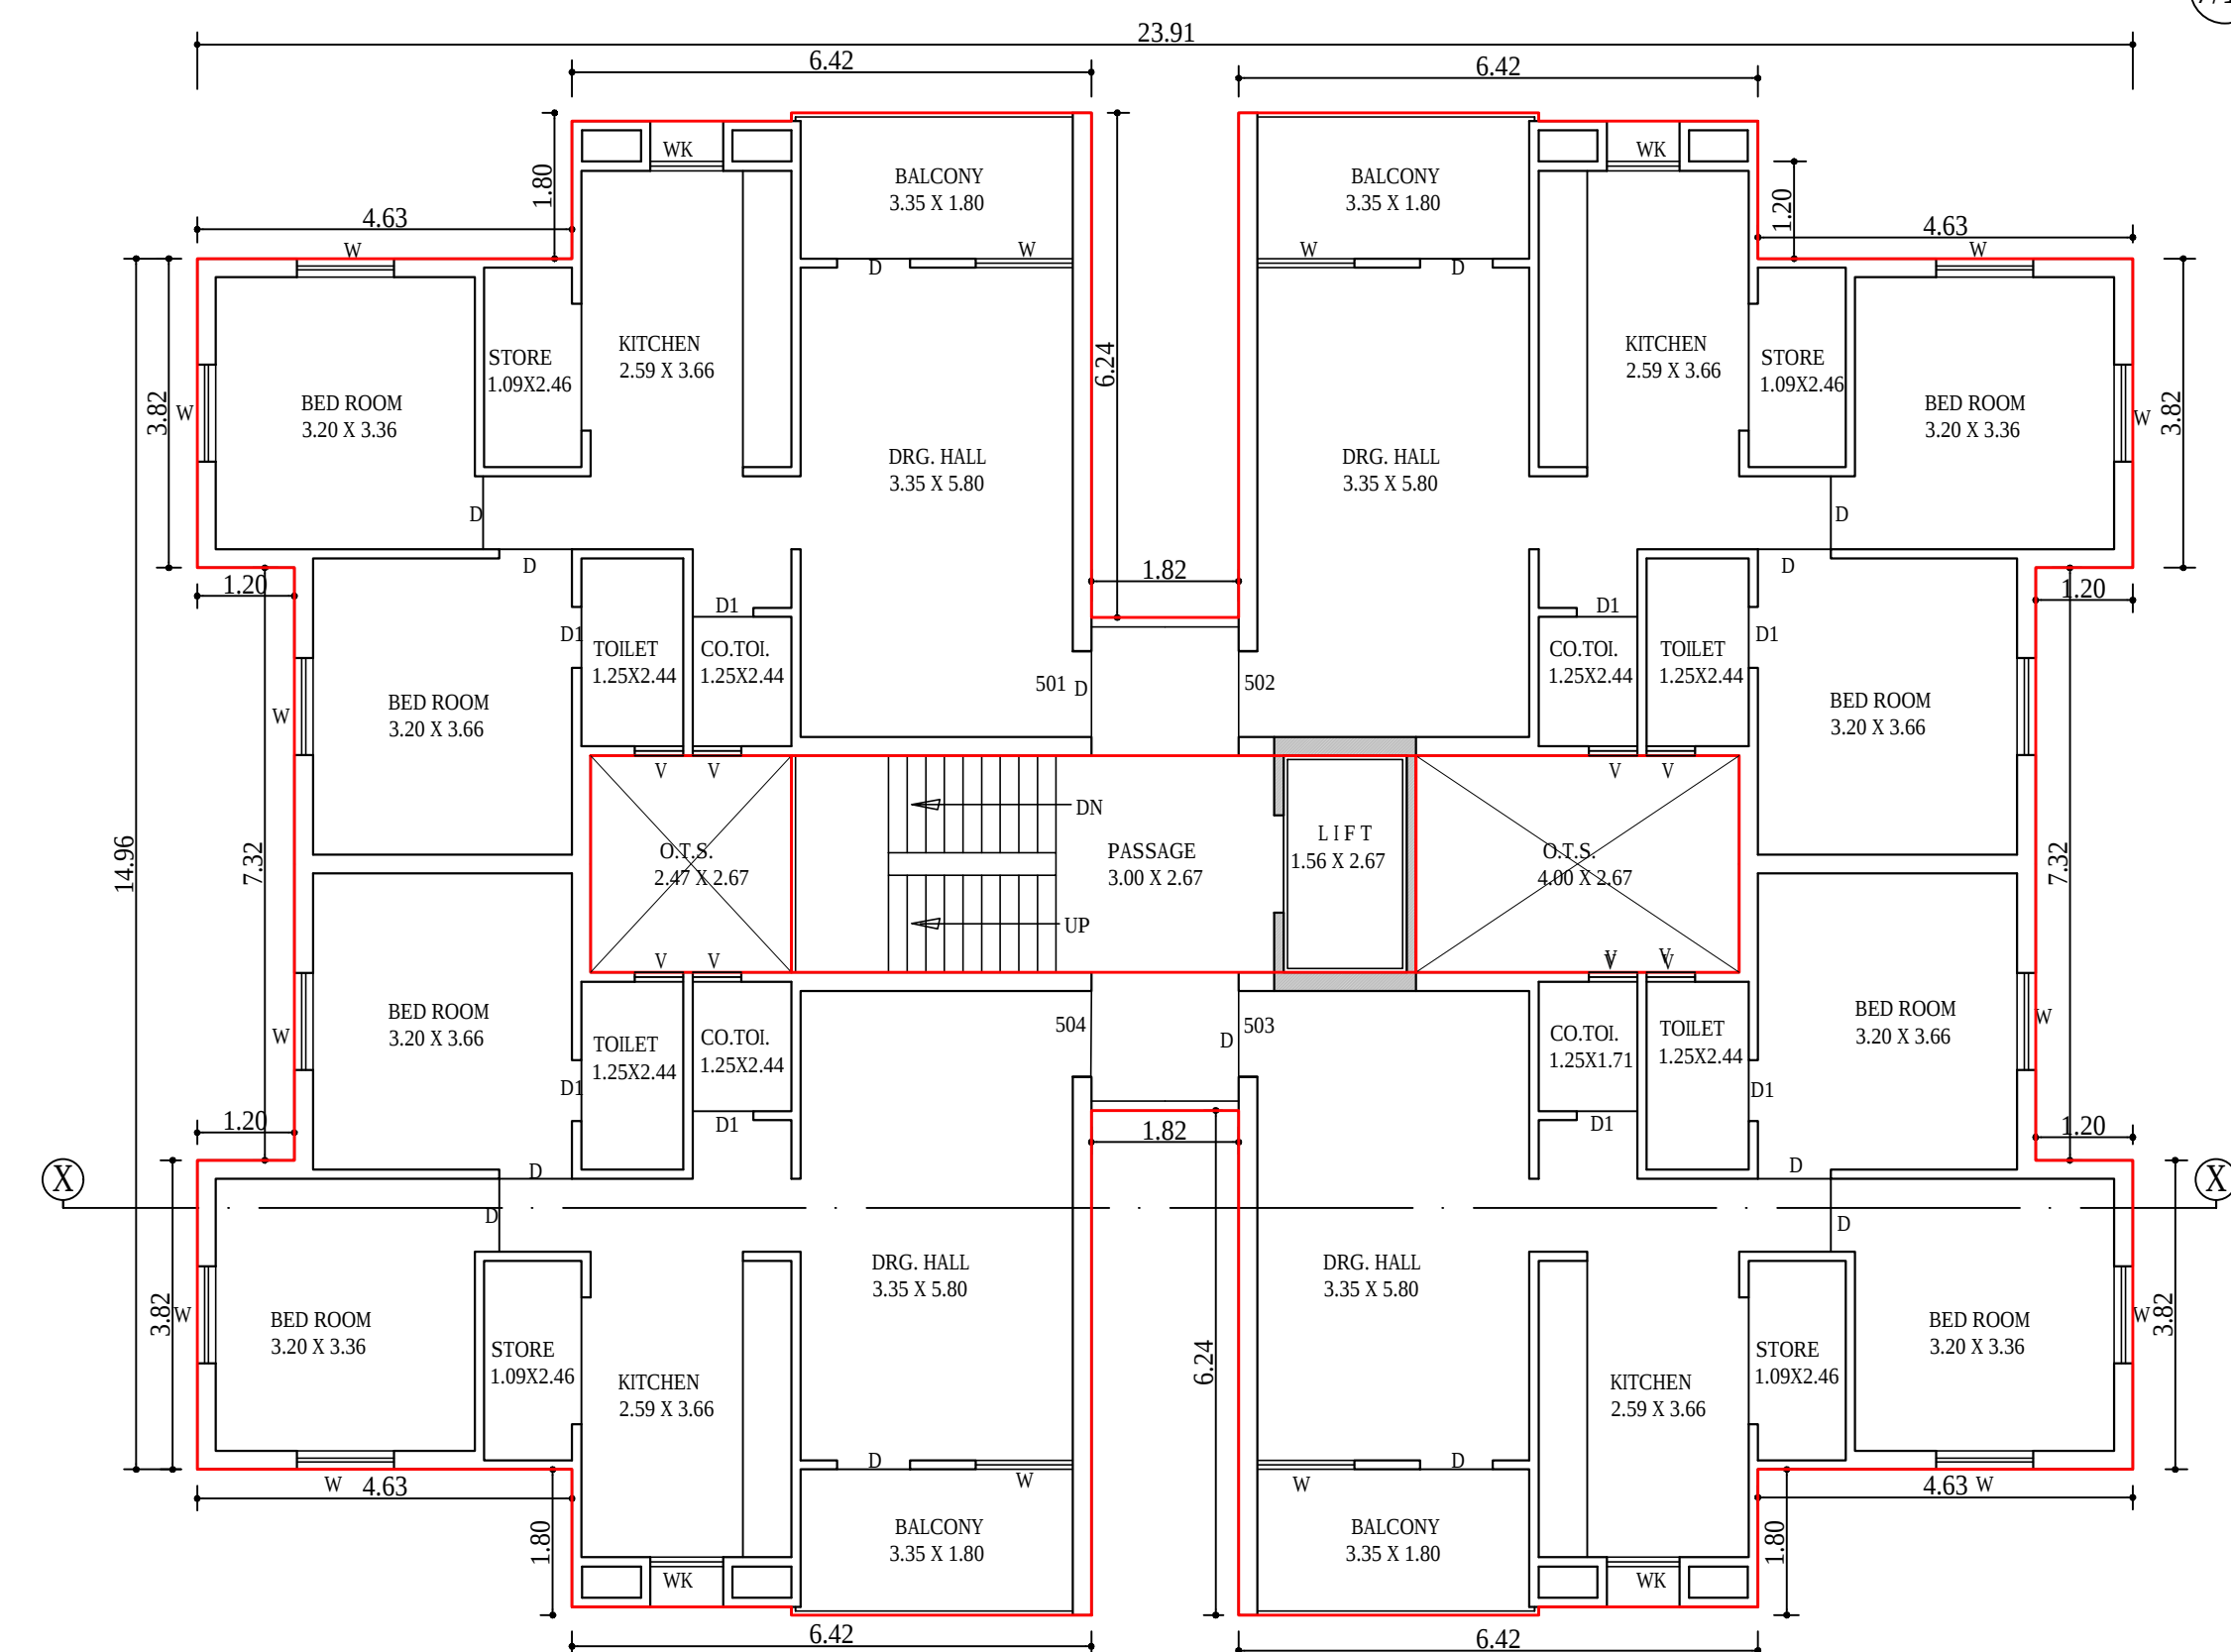**5TH FLOOR PLAN (PROPOSED)**

BUILT UP AREA : 351.73 sq.mt.
 F.S.I. AREA : 331.05 sq.mt.
 STAIR+LIFT+PASSAGE : 20.68 sq.mt.

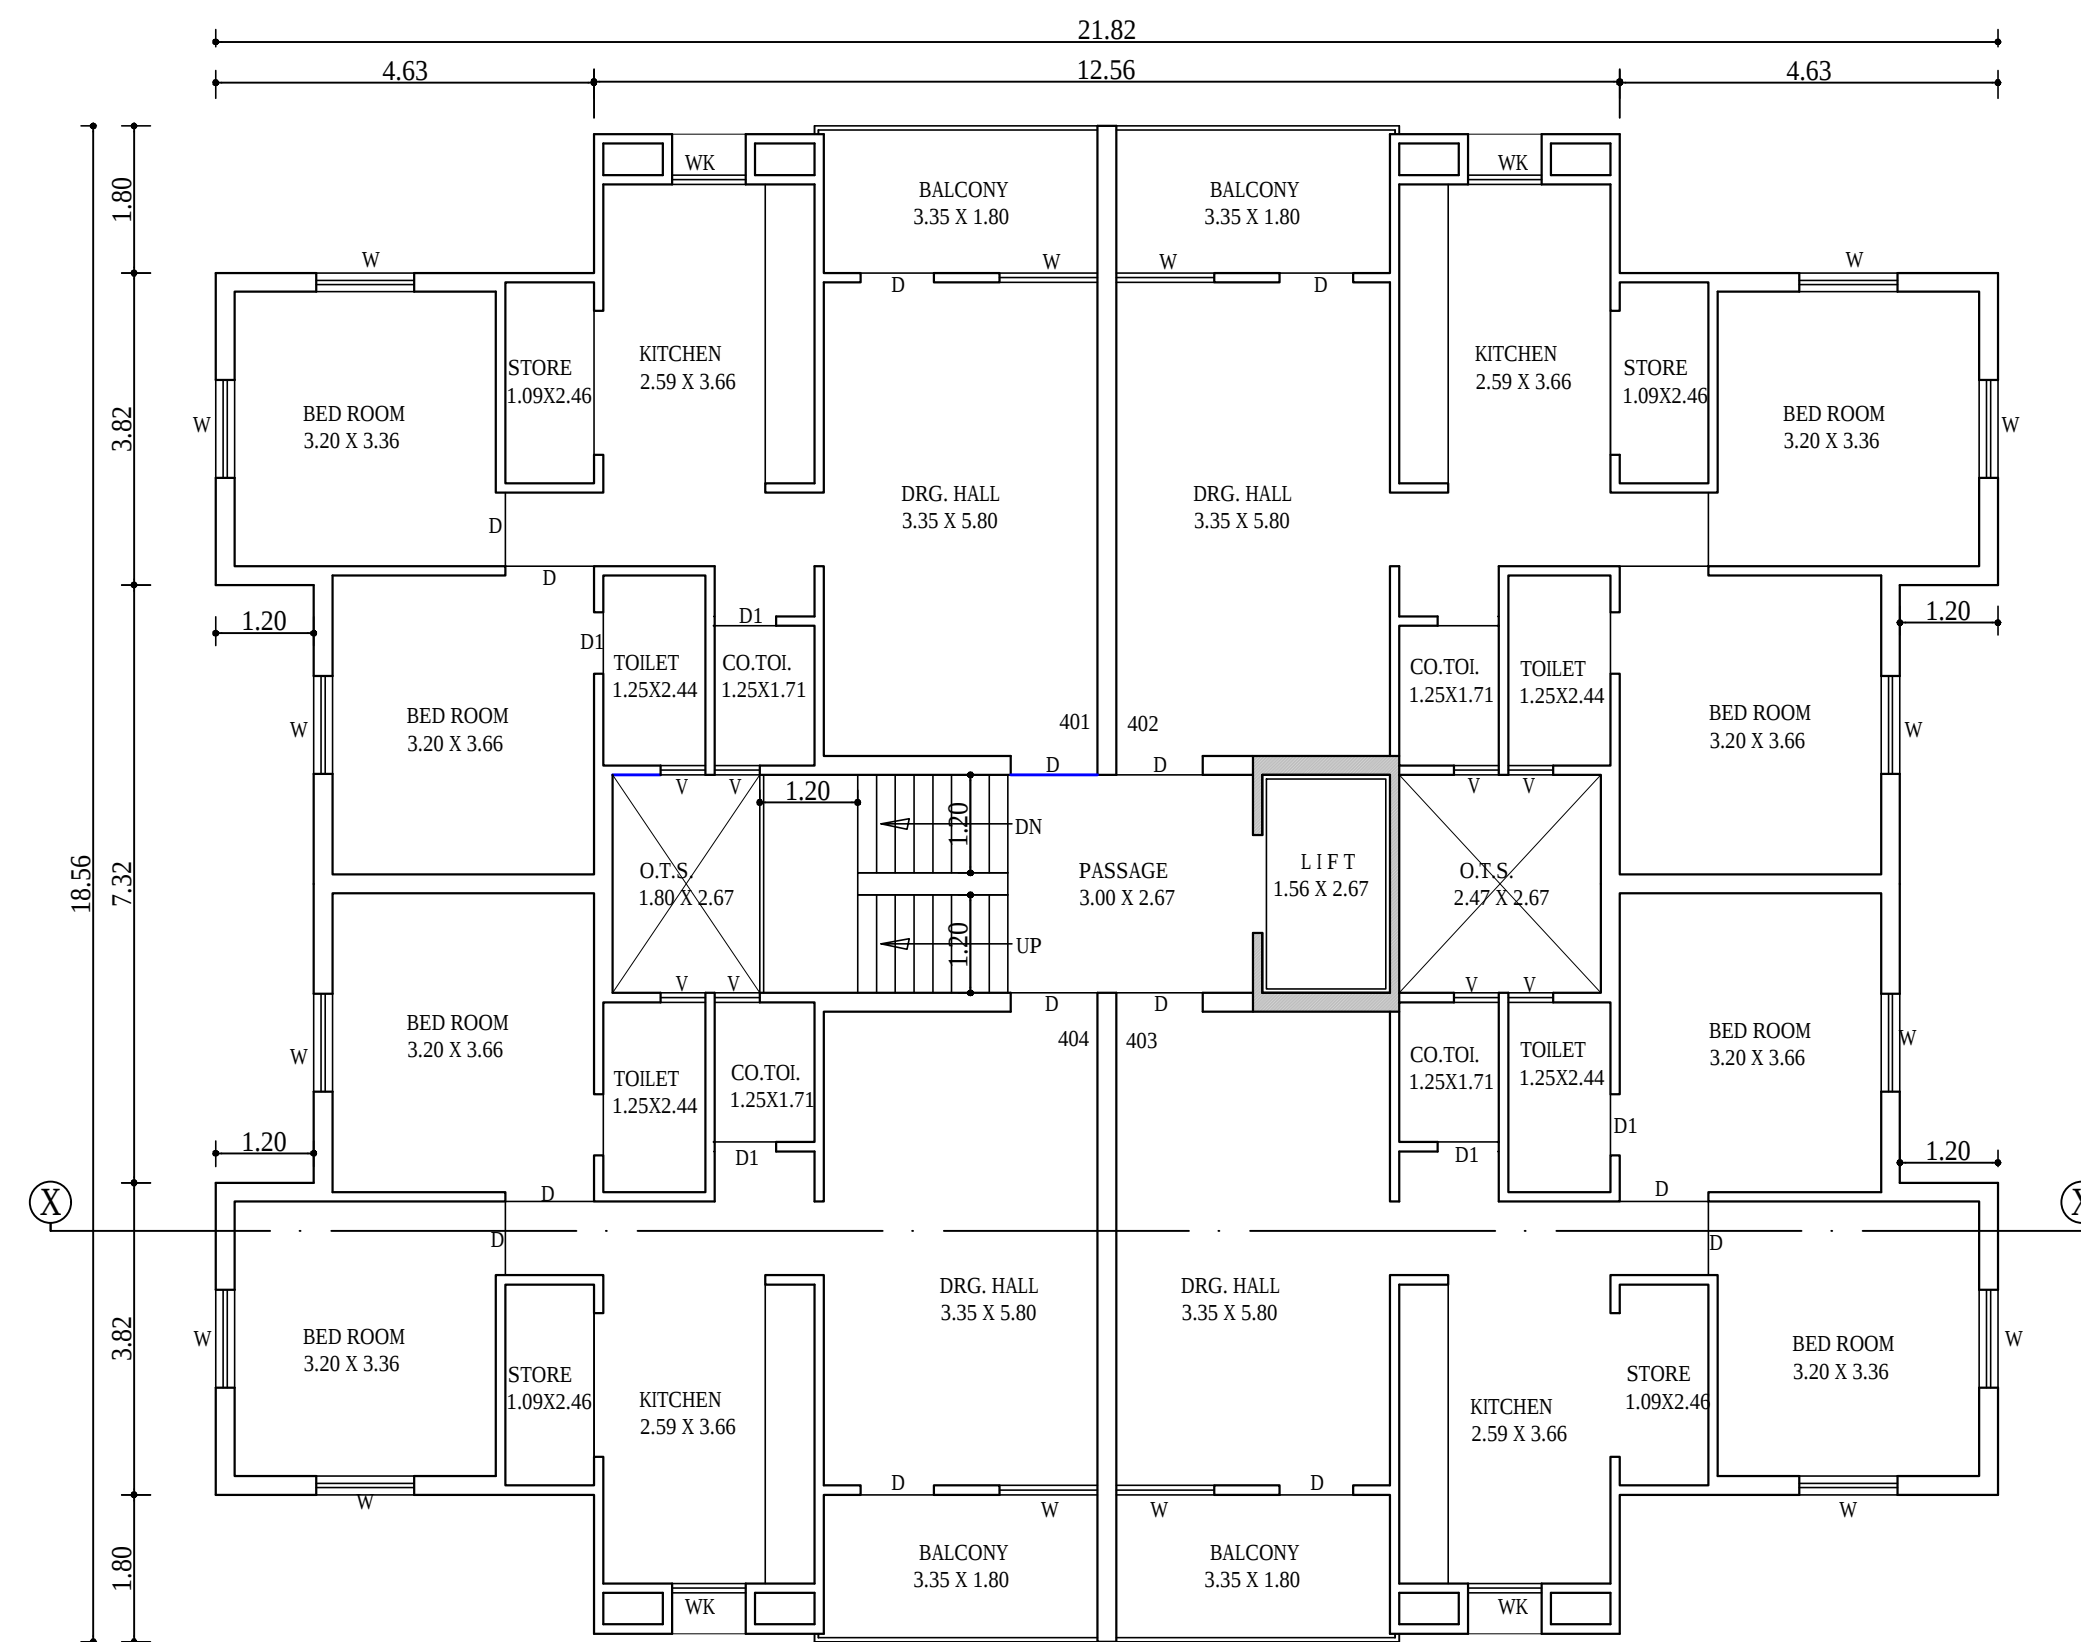**4TH FLOOR PLAN (REVISED)****TOWER - B - 6,9,14,15,16,17 = 06 Nos.**

BUILT UP AREA : 341.59 sq.mt.
 F.S.I. AREA : 322.29 sq.mt.
 STAIR+LIFT+PASSAGE : 19.30 sq.mt.

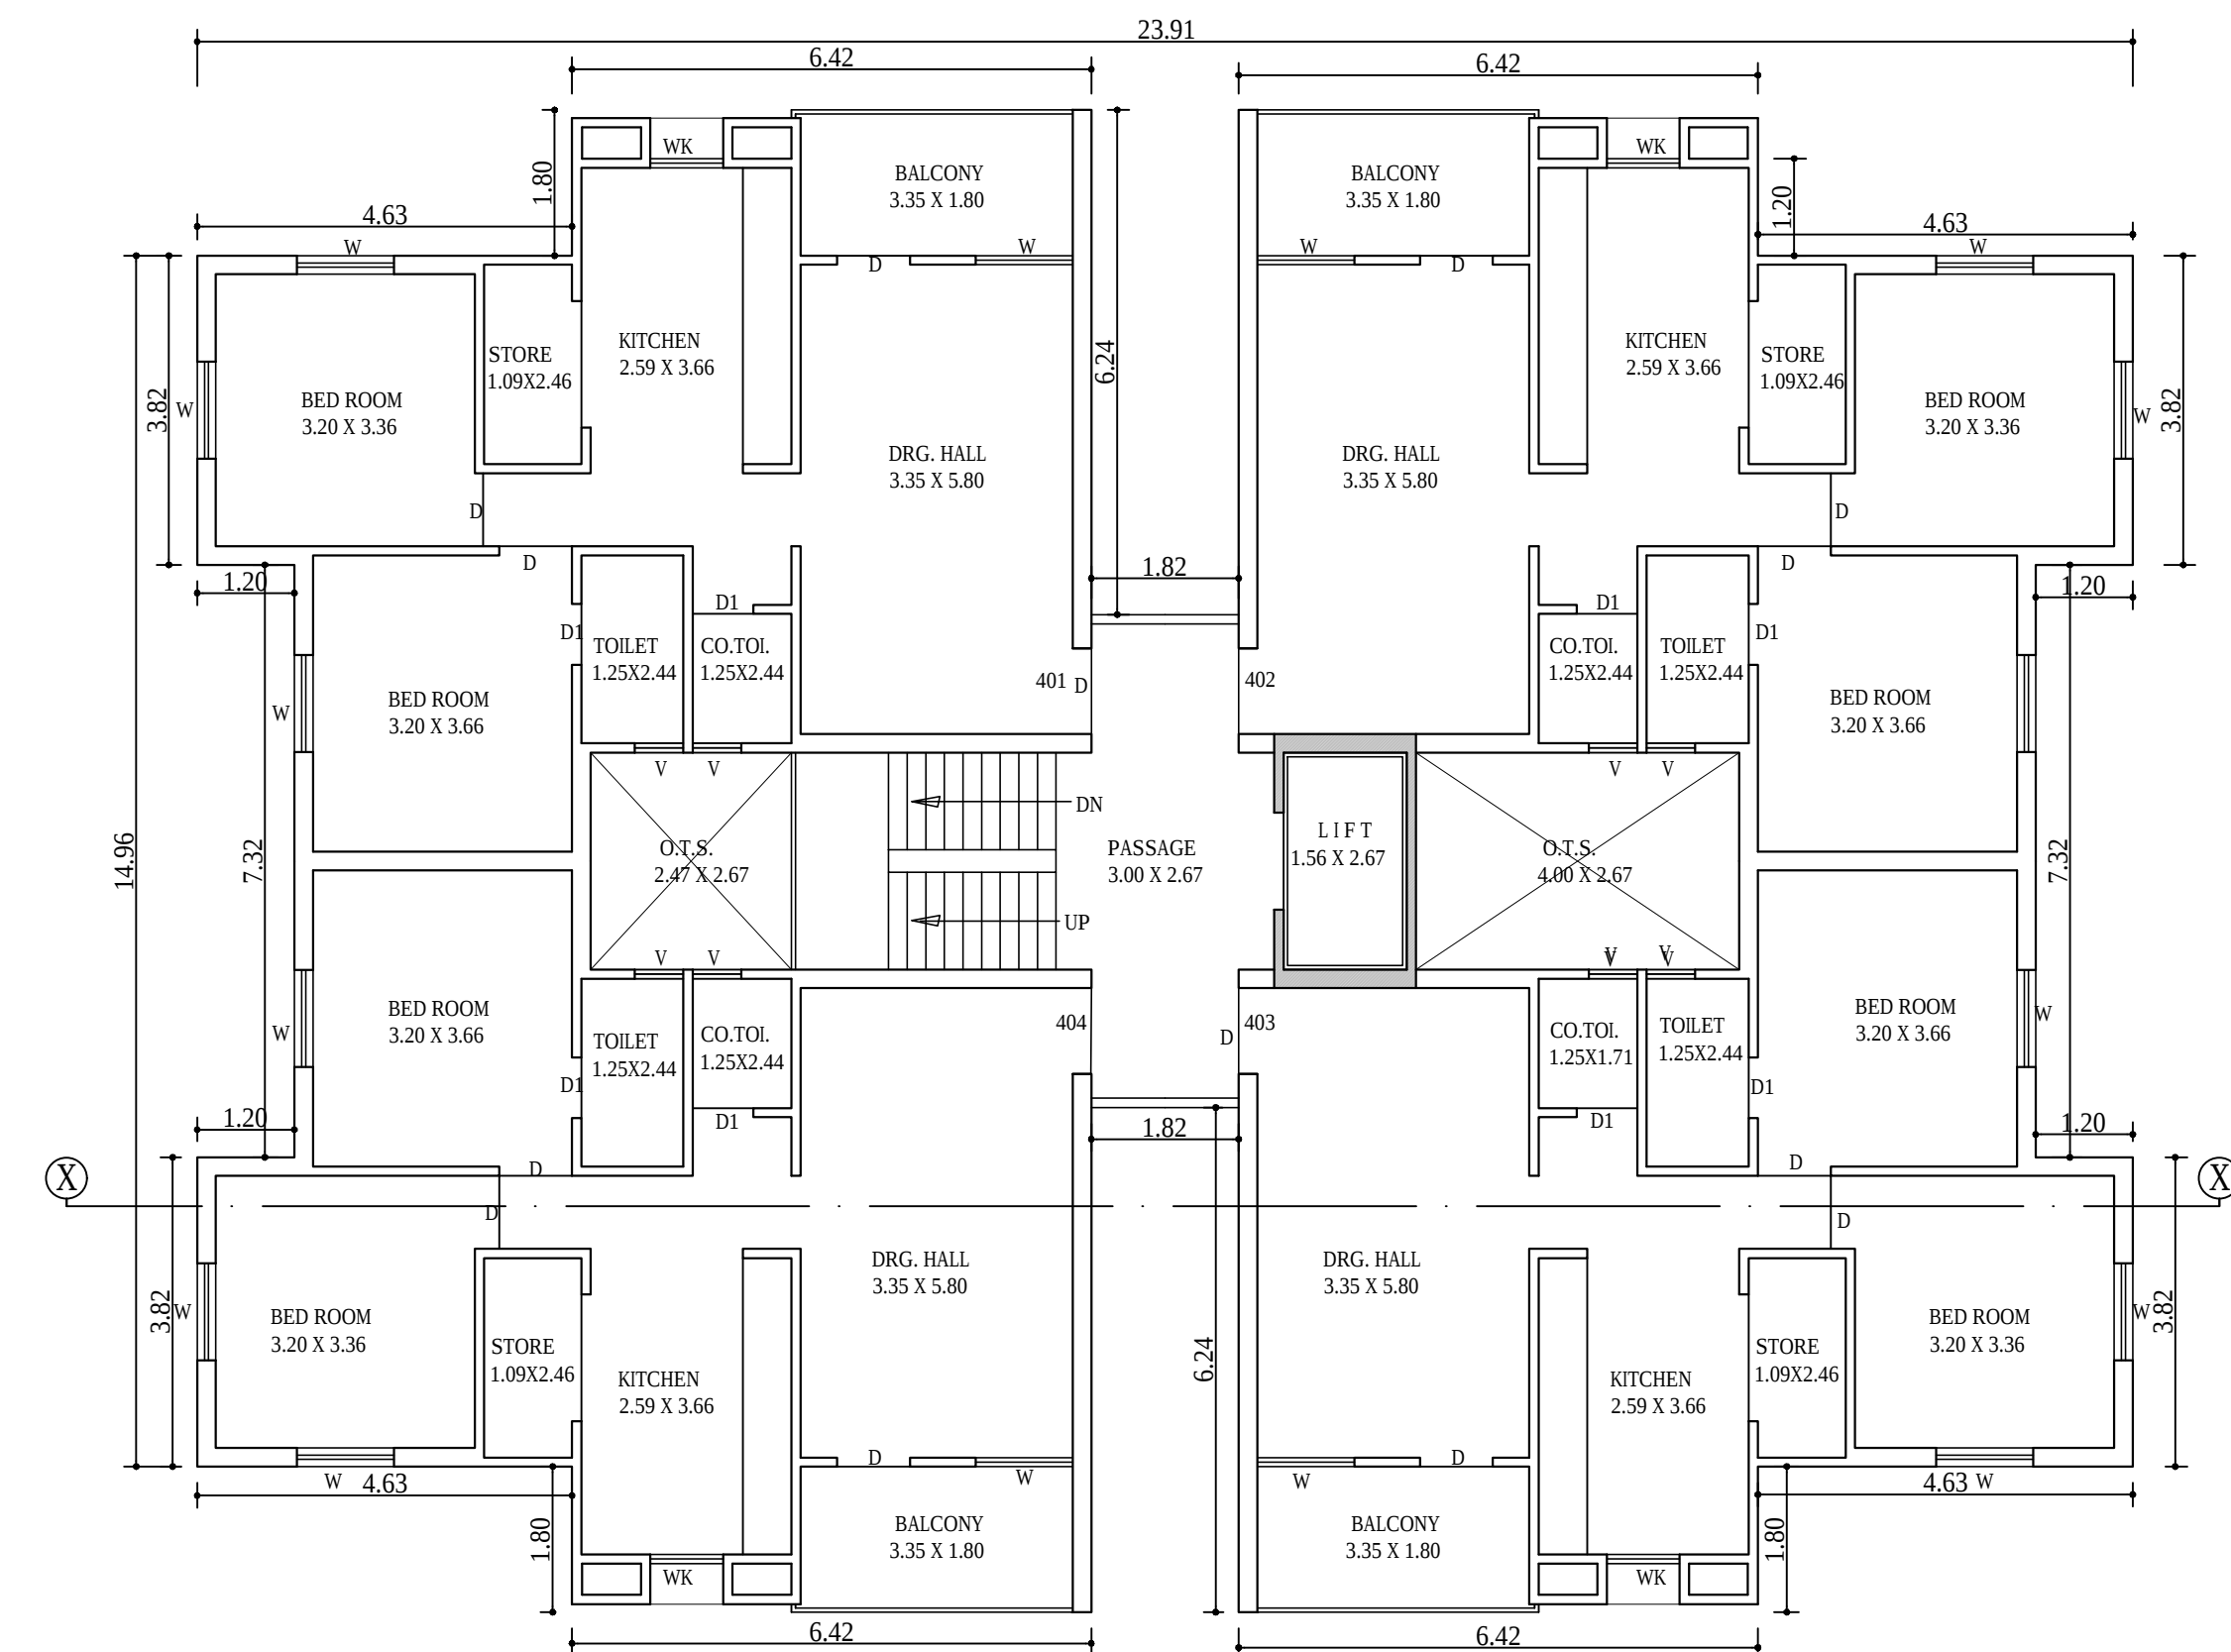**4TH FLOOR PLAN (REVISED) TOWER - B - 7 & 8 = 02 Nos.**

BUILT UP AREA : 341.59 sq.mt.
 F.S.I. AREA : 331.05 sq.mt.
 STAIR+LIFT+PASSAGE : 20.68 sq.mt.

REVISED LAYOUT PLAN OF "MANGLA GREENS"
 ON R.S.NO. 37,39,43 AT VILLAGE : TARSALI, VADODARA.

TRUE COPY

Approved subject to condition laid
 down in Building Permission
 Ward : **12**
 Order No. : **L - 77 / 2014-15**
 Dated : **18 - 02 - 2015**

Sd/- Sd/-
 Dy. Town Development Officer
 Vadodara MahaNagar Seva Sadan
 By Order of Muni. Commissioner

SCHEDULE OF OPENING

DOOR :
 D : 1.07 X 2.13
 D1 : 0.91 X 2.13
 D1 : 0.76 X 2.13
WINDOW :
 W : 1.83 X 1.22
 W1 : 1.22 X 1.22
 W2 : 0.60 X 0.91
 W3 : 0.91 X 0.91
VANTILATOR :
 V : 0.61 X 0.61


SIGNATURE

Owner/Builder/Organiser/Developer of
 Authorised / Agent of Owner


SIGNATURE

om Architect & Engineer
 101, shiram krupa app.
 shankar teki rd.
 dandia bazaar, vadodara
 vmss.lic.no.Er/37/2013-14

TOWER - A - 16,17,18 = 03 Nos.

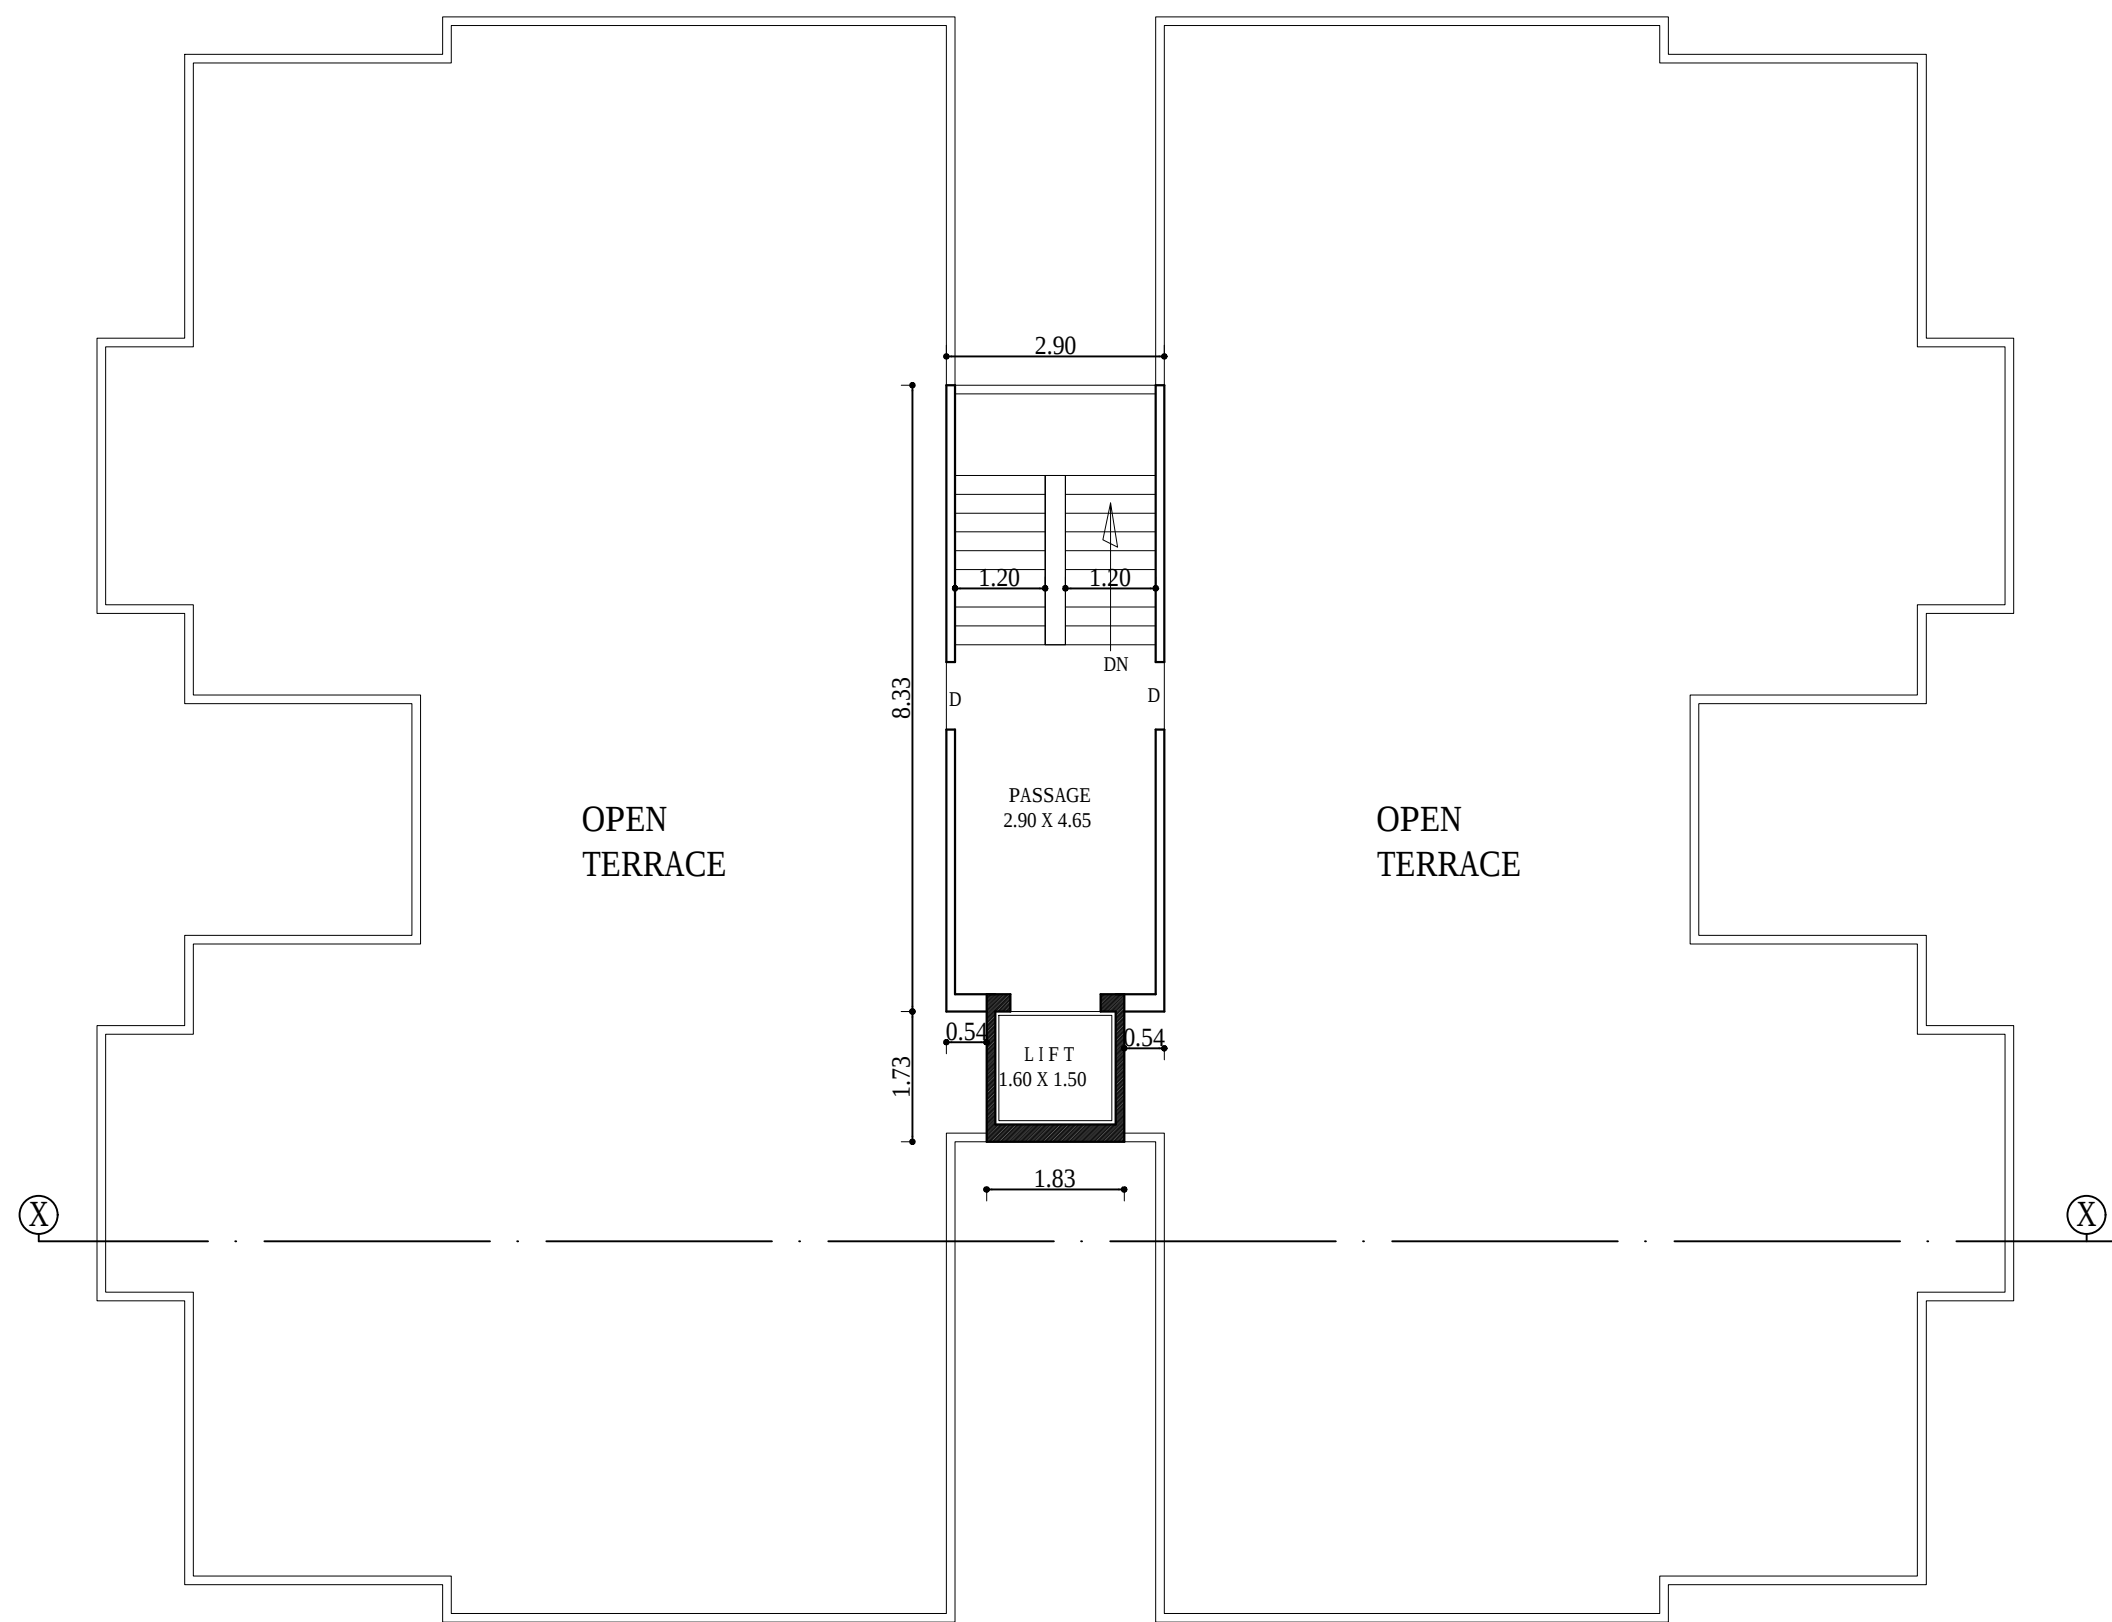


TOWER - A - 11,12,14,15 = 04 Nos.
BUILT UP AREA : 18.10 sq.mt.
F.S.I. AREA : 18.10 sq.mt.

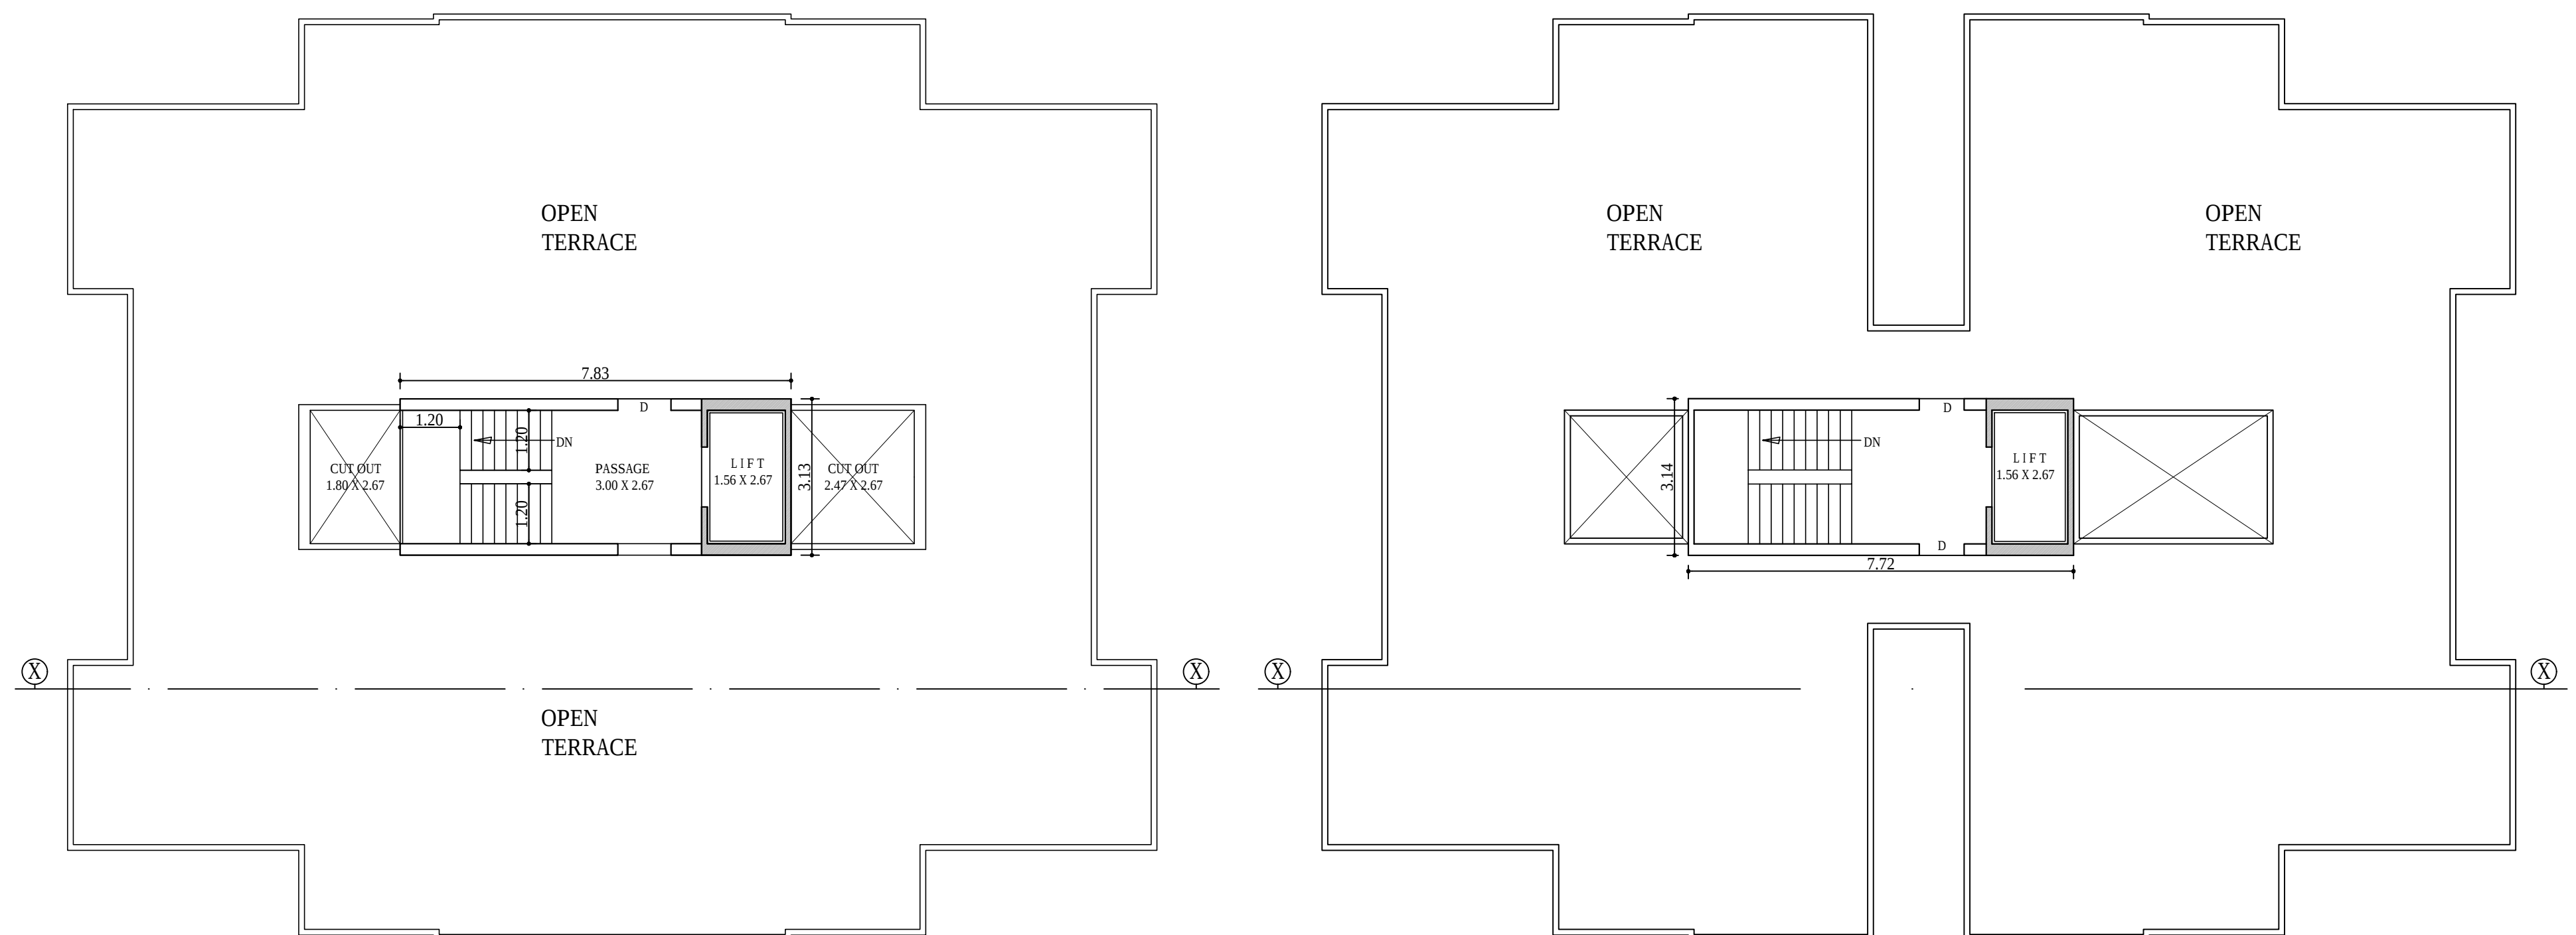


STAIR CABIN PLAN (PROPOSED) **TOWER - B - 7 & 8 = 02 Nos.**
 BUILT UP AREA : 24.51 sq.mt.
 F.S.I. AREA : 24.51sq.mt.

 **Architect & Engineer**
101, shriram krupa appt.
shankar teki rd.
dandia bajaar, vadoadara
vmss.ic.no.Er./37/2013-14


REVISED LAYOUT PLAN OF "MANGLA GREENS" ON R.S.NO. 37,39,43 AT VILLAGE : TARSALI, VADODARA.

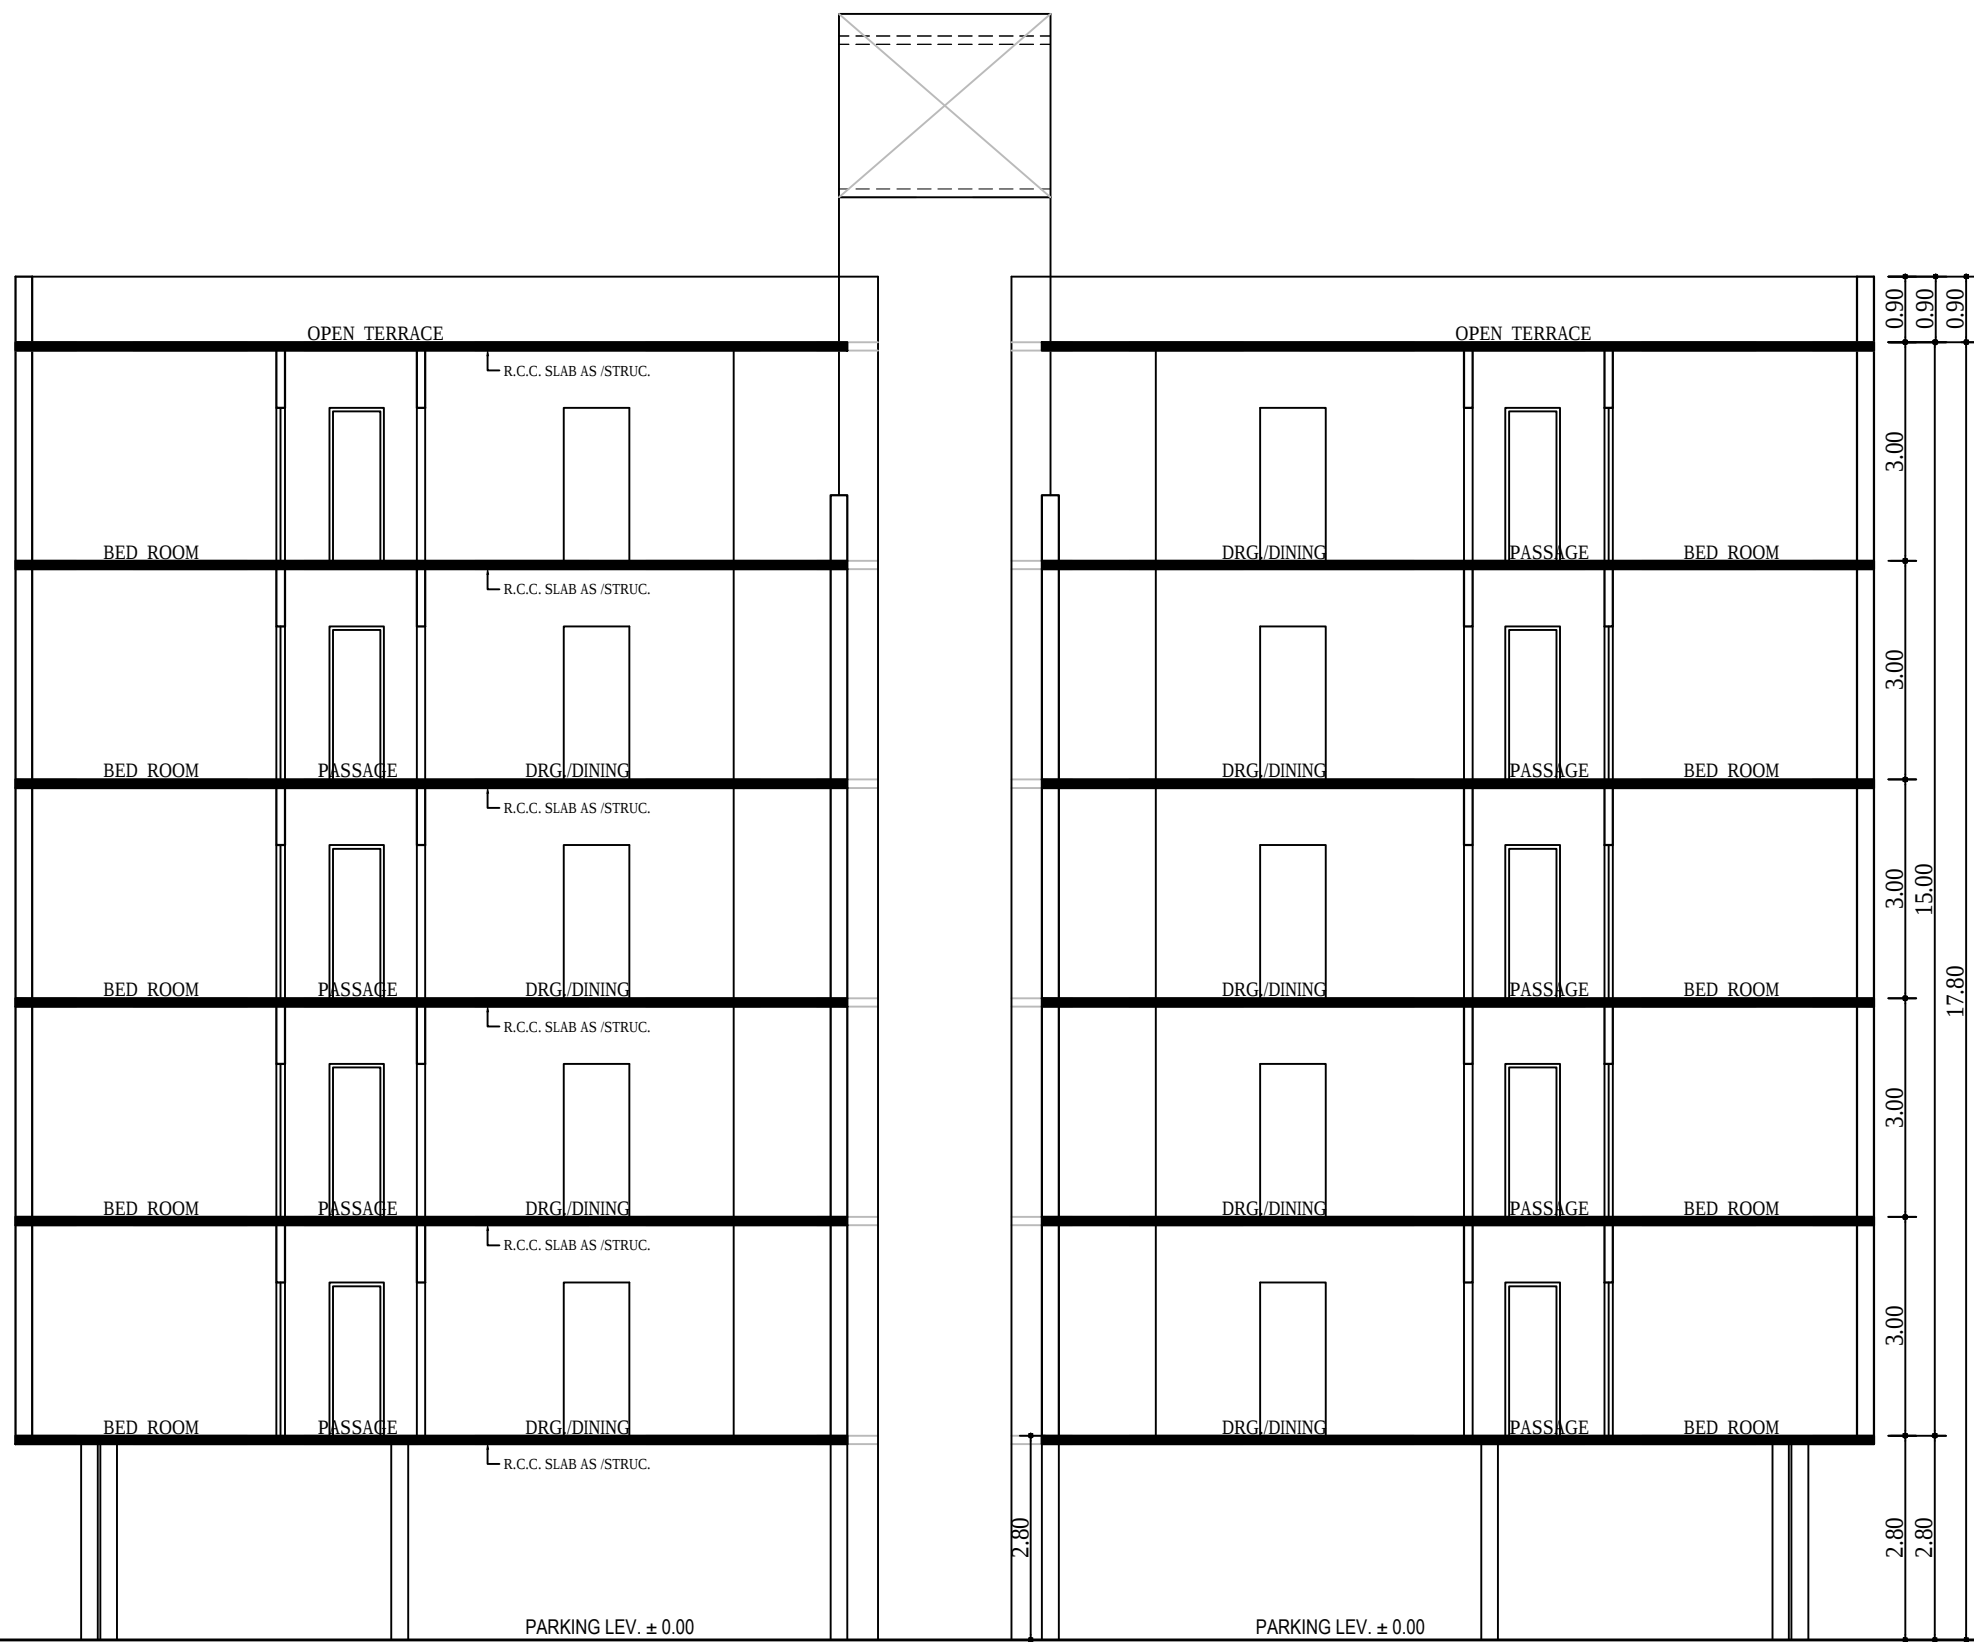


SECTION X-X [TYPICAL] - A TYPE

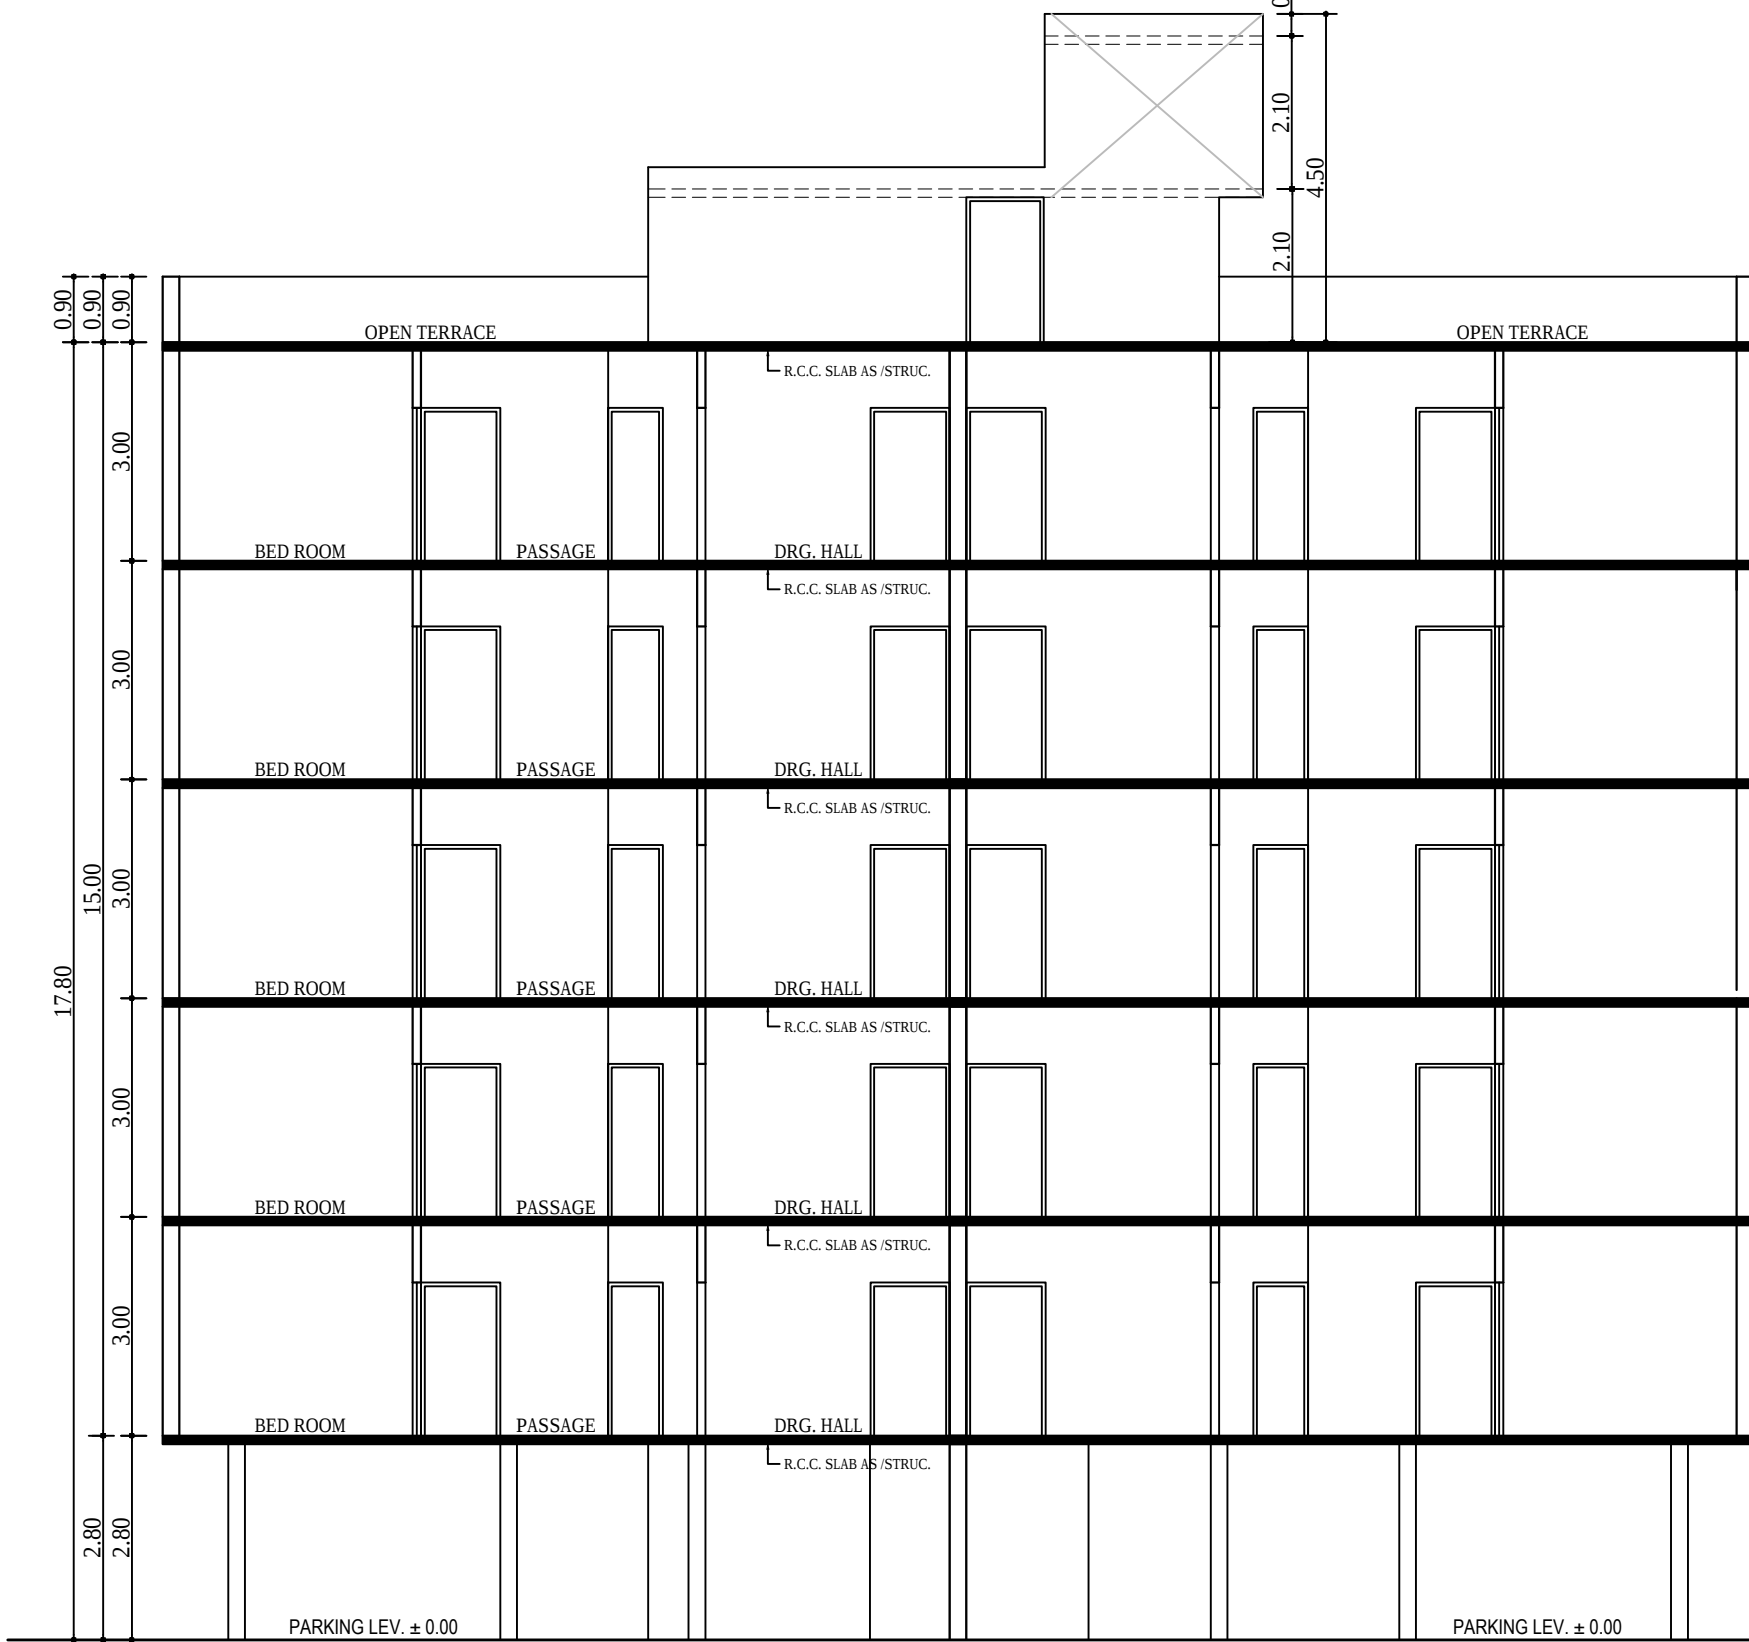


SECTION X-X [TYPICAL] - B TYPE

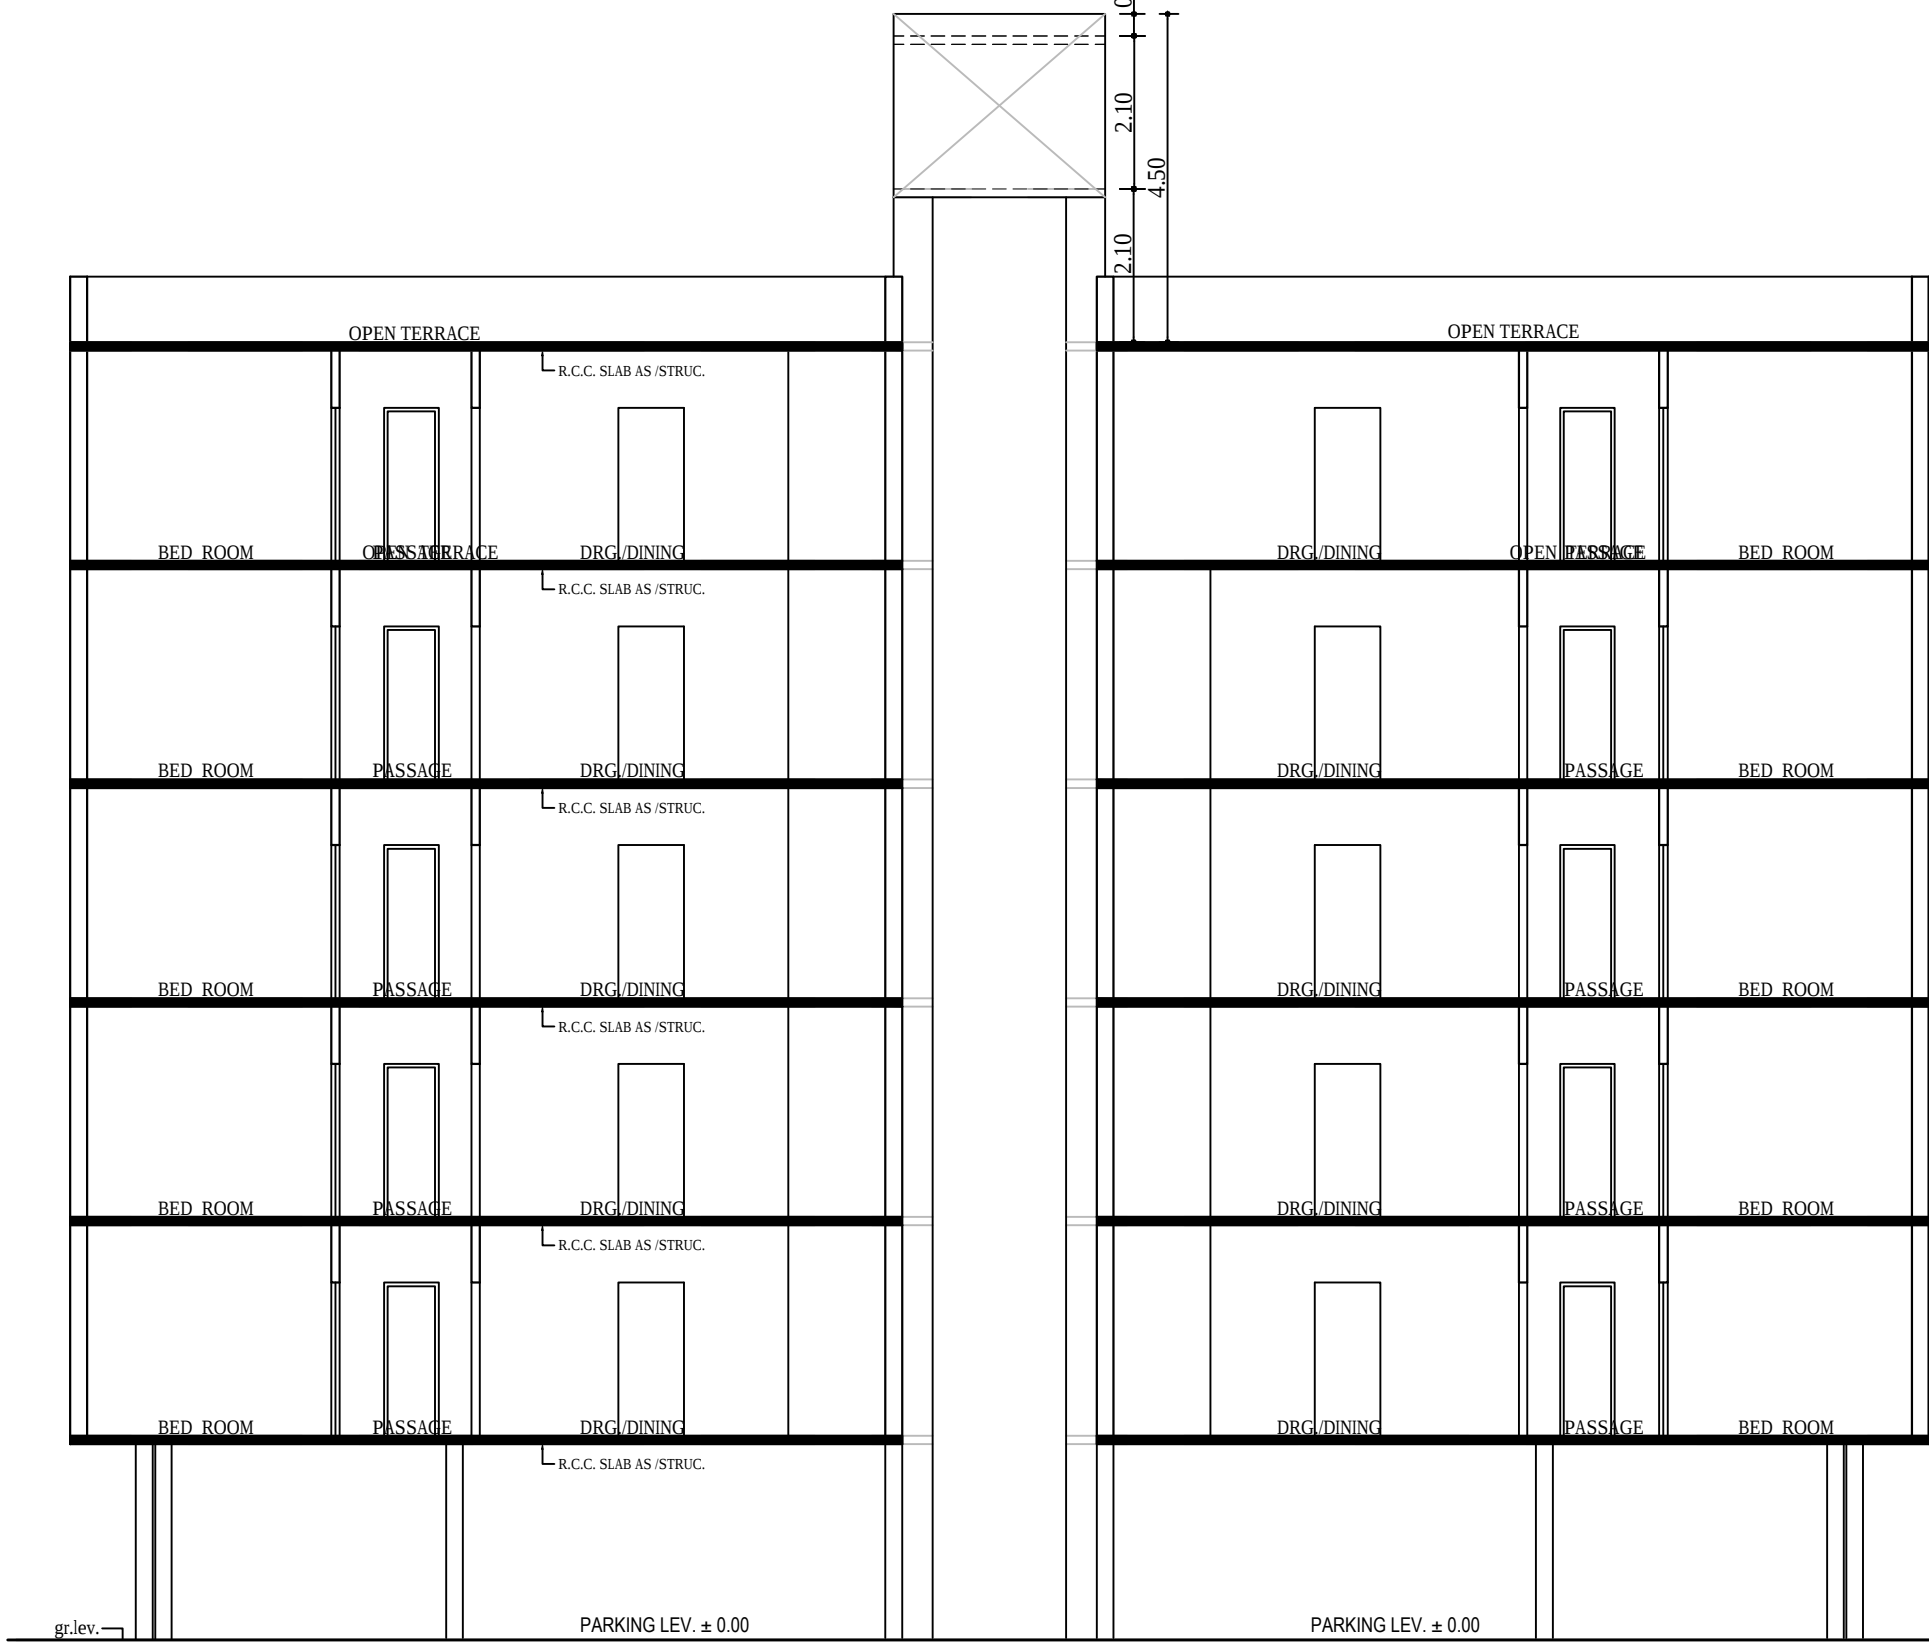

SECTION X-X [TYPICAL] - B TYPE

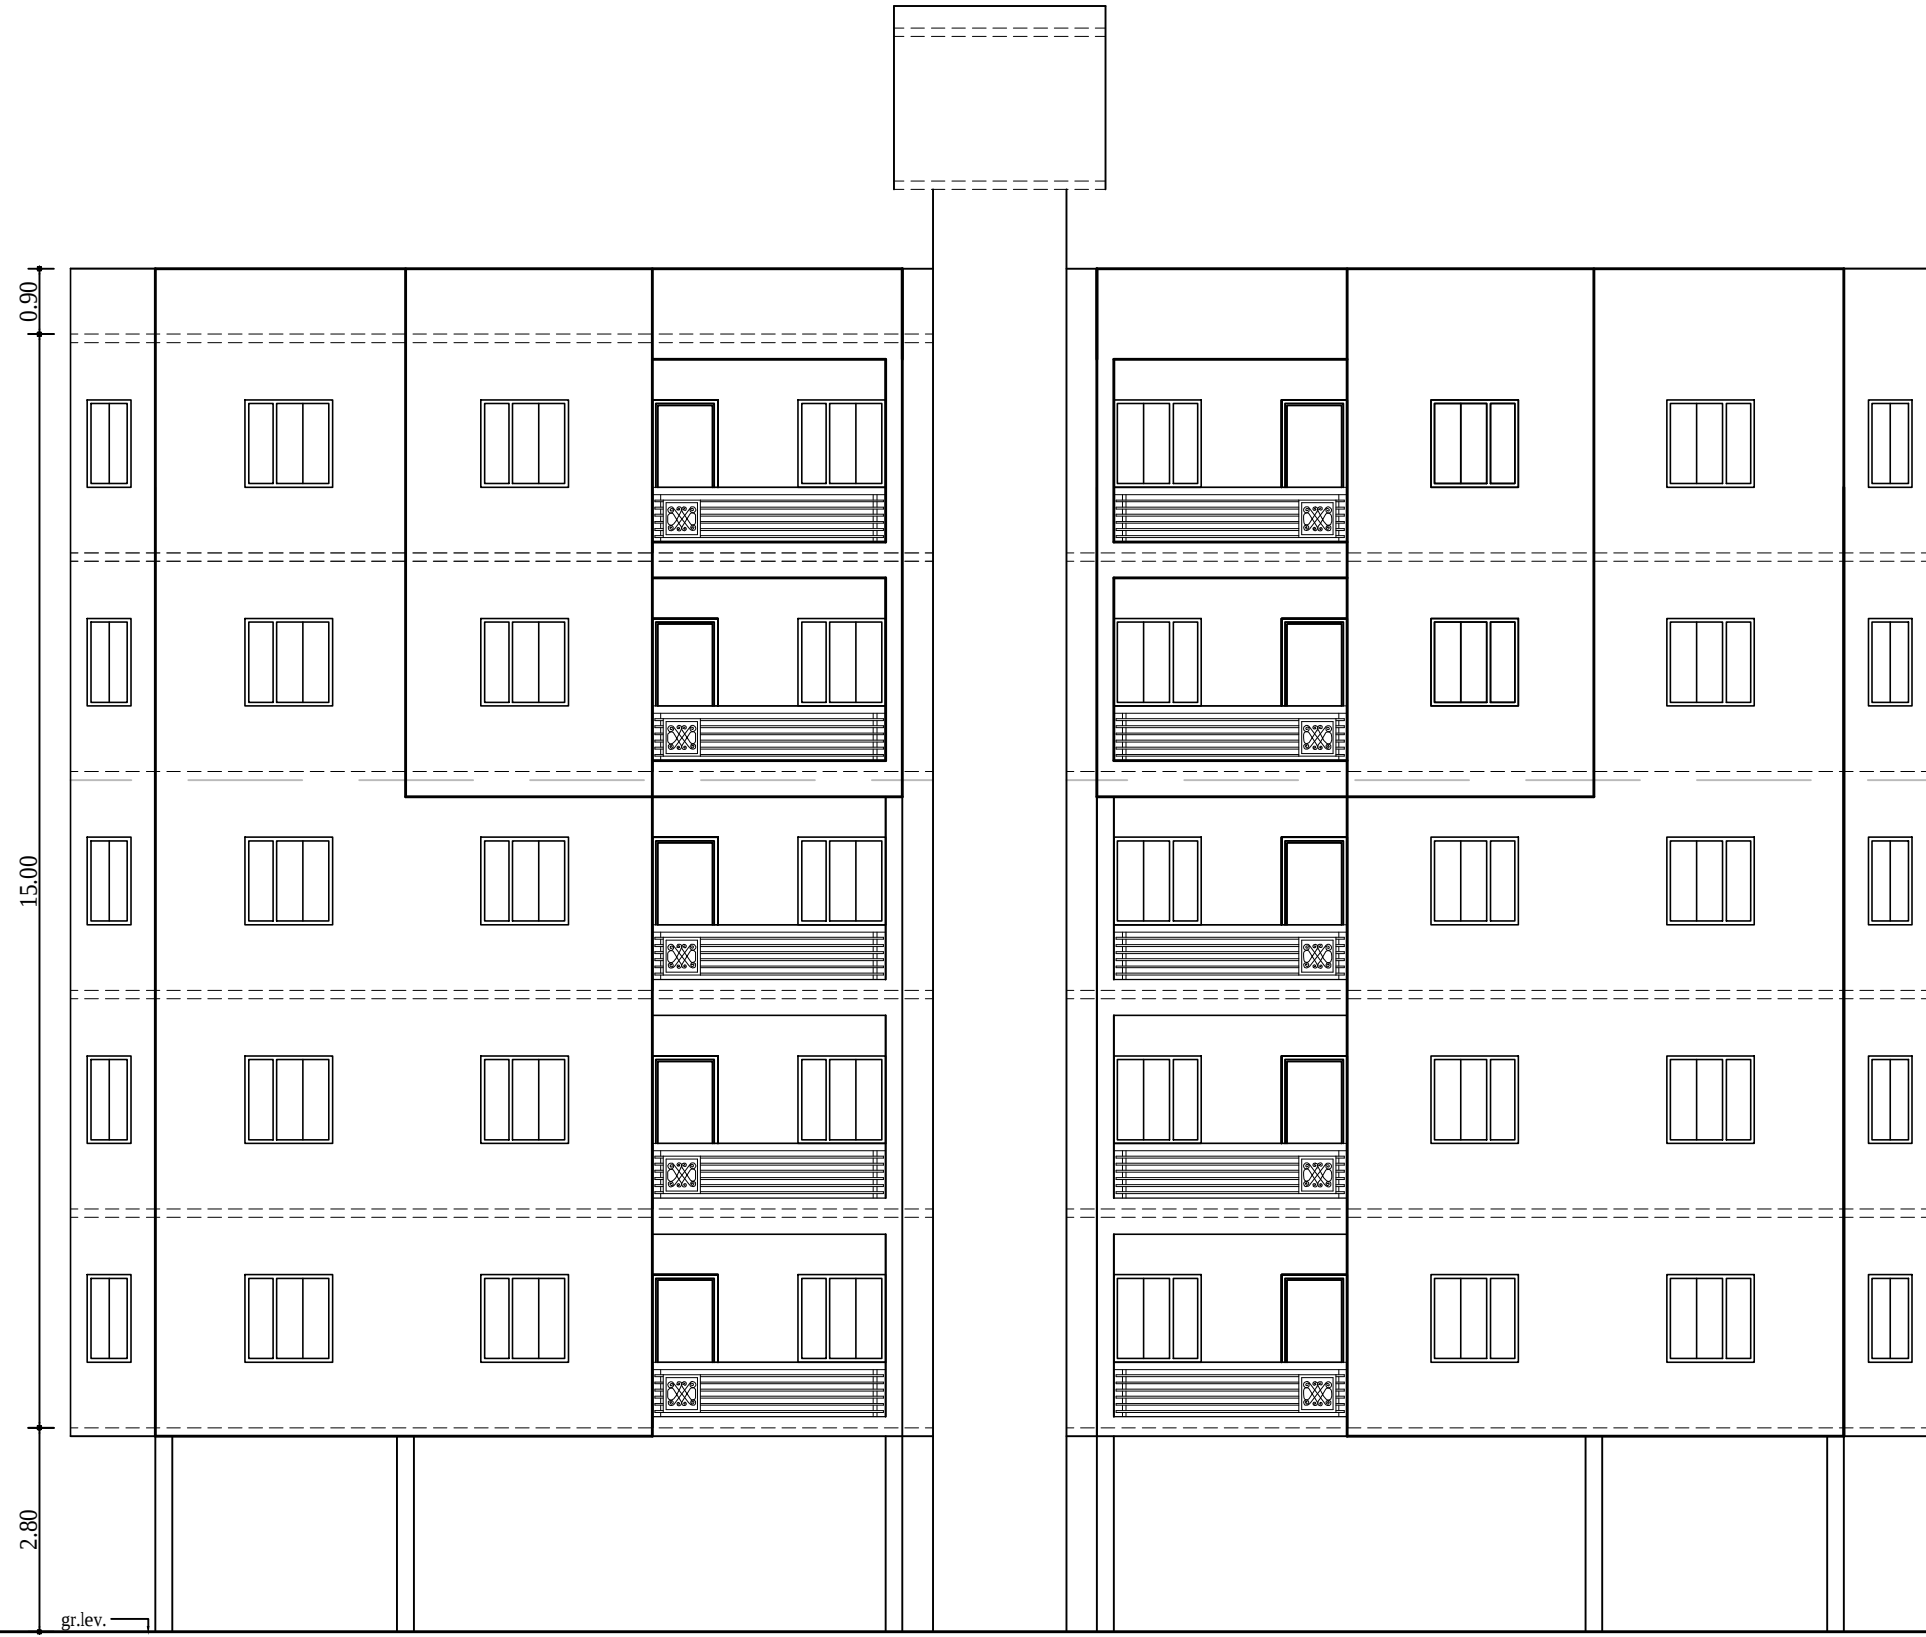

FRONT ELEVATION [TYPICAL] - A TYPE

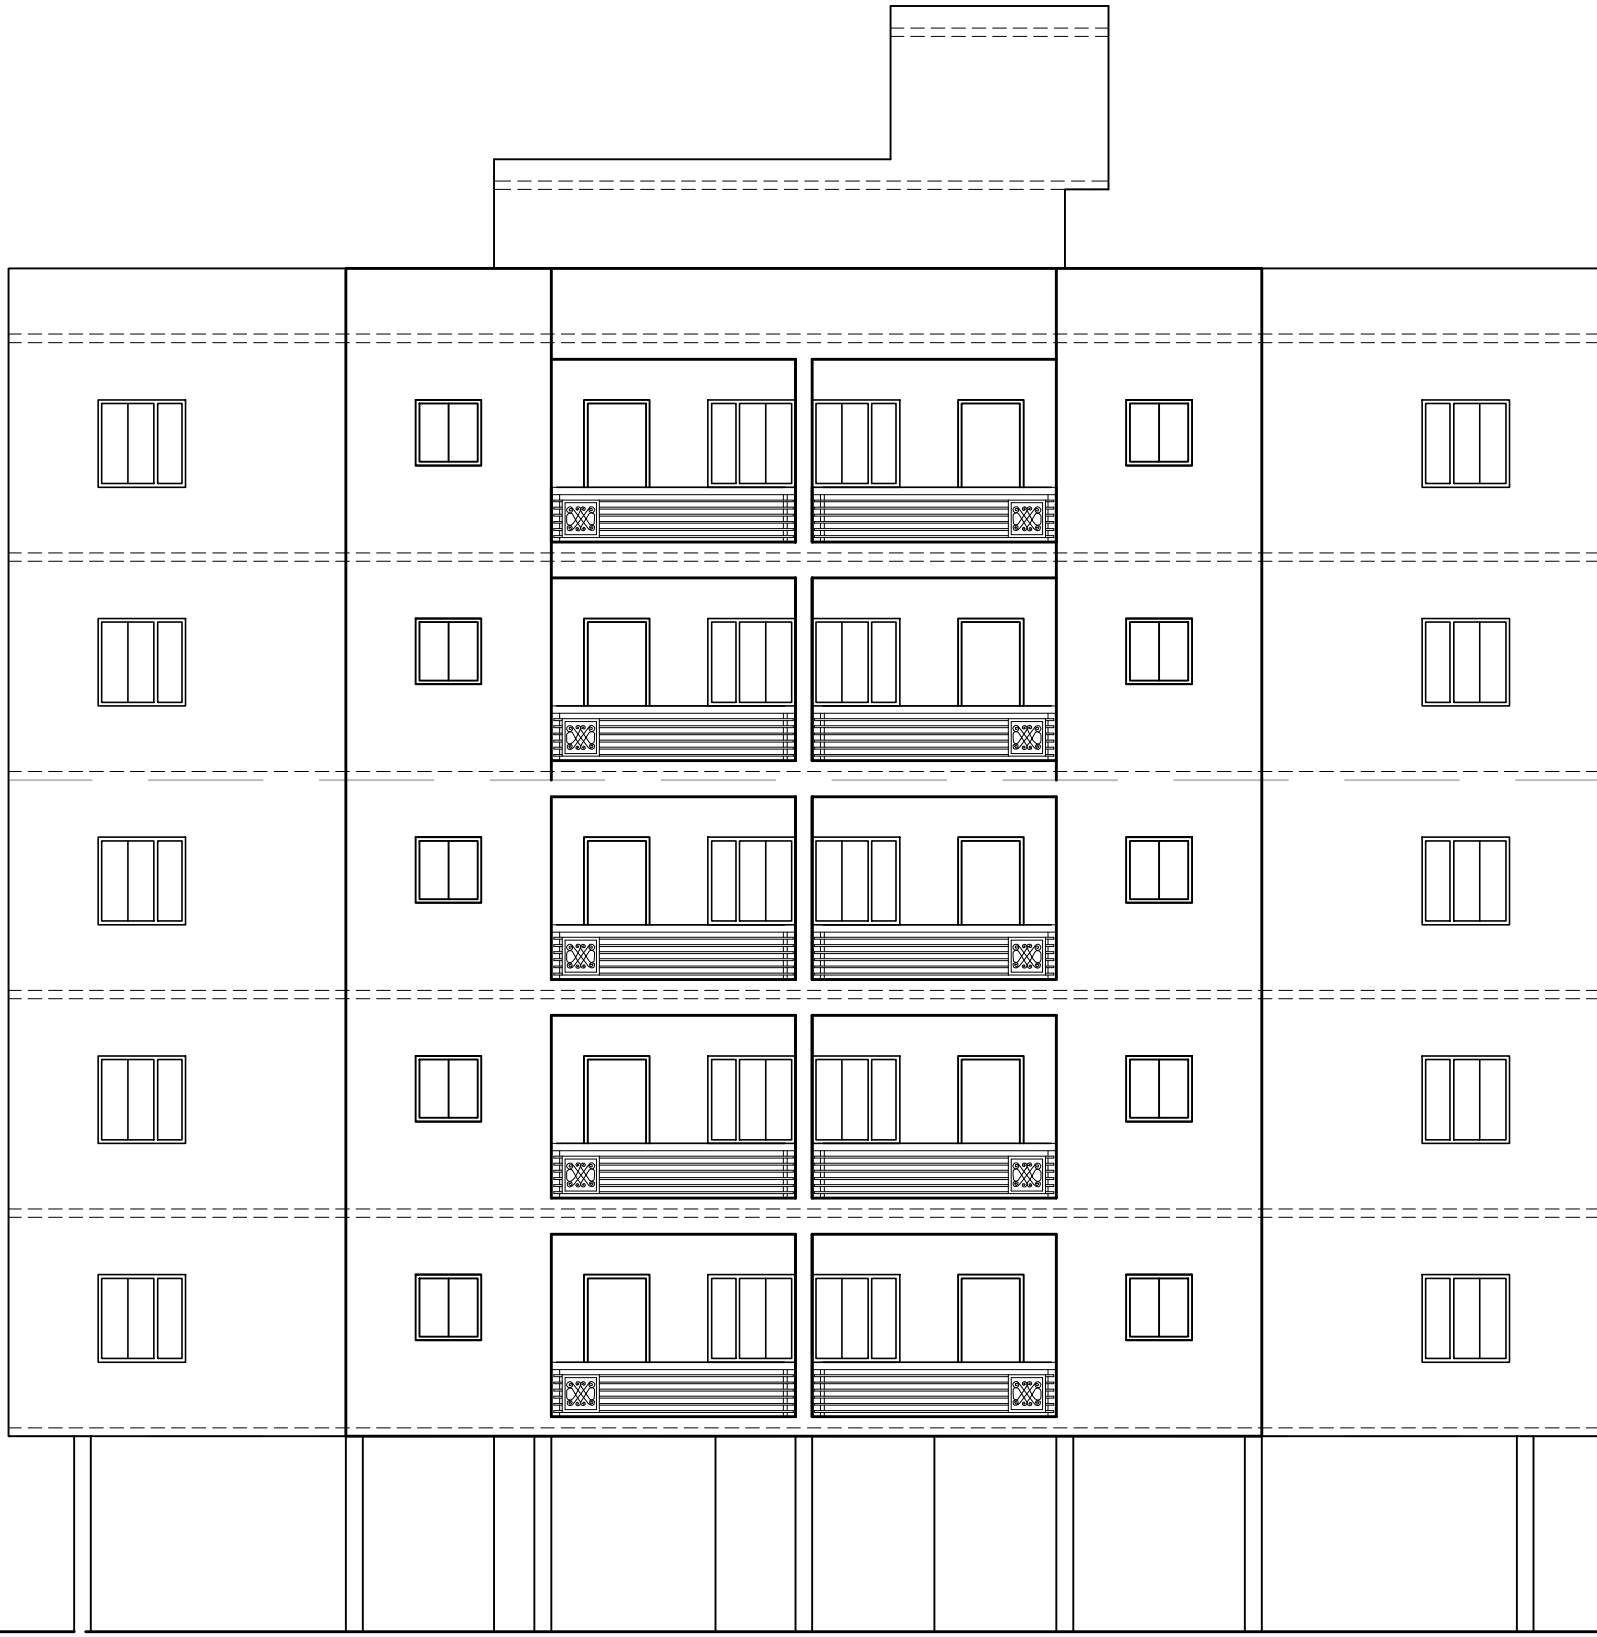

FRONT ELEVATION [TYPICAL] - B TYPE



FRONT ELEVATION [TYPICAL] - B TYPE

REVISED LAYOUT PLAN OF "MANGLA GREENS" ON R.S.NO. 37,39,43 AT VILAGE : TARSALI, VADODARA.

TRUE COPY

Approved subject to condition laid down in Building Permission
Ward : 12
Order No. : L - 77 / 2014-15
Dated : 18 - 02 - 2015

Sd/-
Dy. Town Development Officer
Vadodara MahaNagar Seva Sadan
By Order of Muni. Commissioner

SCHEDULE OF OPENING

DOOR :
D : 1.07 X 2.13
D1 : 0.91 X 2.13
D1 : 0.76 X 2.13
W : 1.83 X 1.22
W1 : 1.22 X 1.22
W2 : 0.60 X 0.91
W3 : 0.91 X 0.91


VANTILATOR :
V : 0.61 X 0.61

SIGNATURE


Owner/Builder/Organiser/Developer of
Authorised / Agent of Owner

SIGNATURE


om Architect & Engineer
101, shreeram krupa aptt.
shankar tektel rd.
dandia bhopar, vadodara
vmss Lic.no.Er./37/2013-14

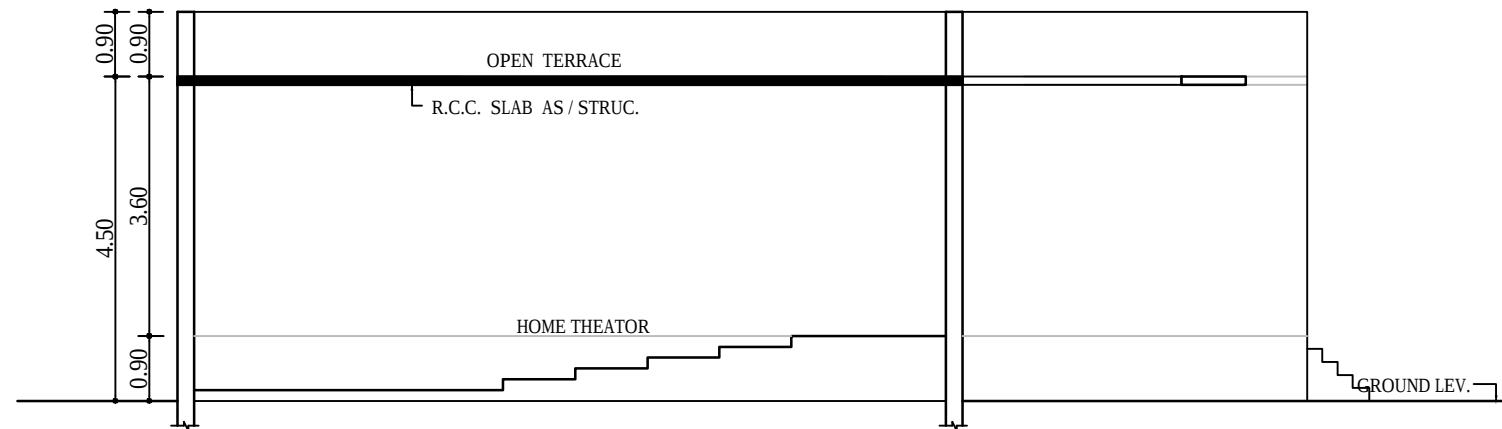

SECTION X-X

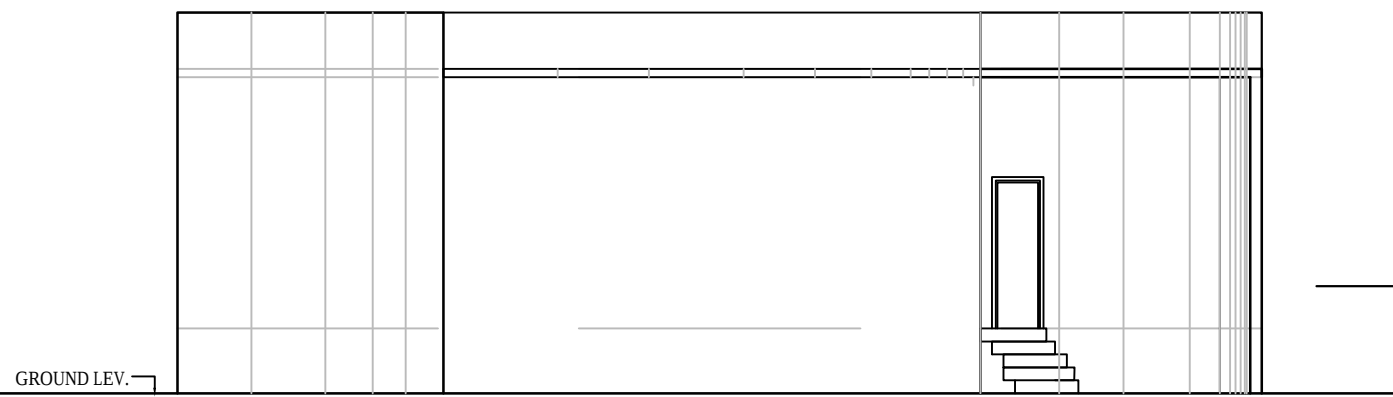


FRONT ELEVATION

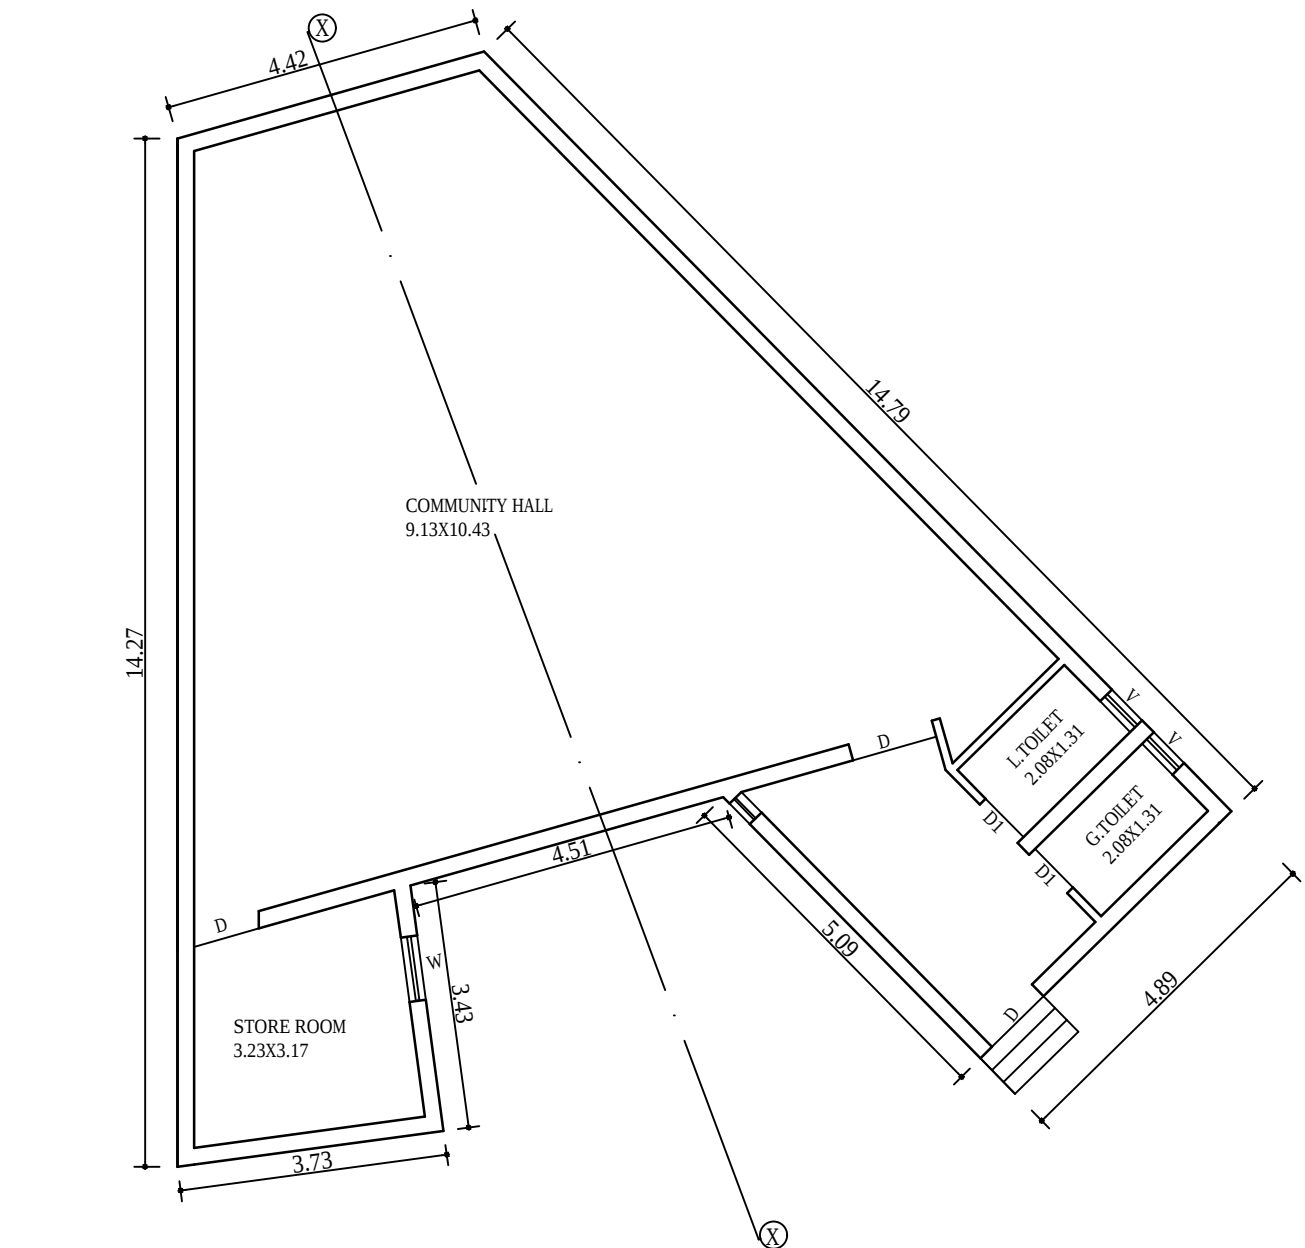


GROUND FLOOR PLAN [COMMUNITY HALL] EXISTING
BUILT UP AREA : 113.54 sq. mt.
COMMON PLOT - 4


COMMON PLOT - 3A	: 2313.00 SQ.MT.
PERMI. B.A. (16 %)	: 370.08 SQ.MT.
PROP. BUILTUP AR.	: 366.29 SQ.MT.
COMMON PLOT - 4	: 838.11 SQ.MT.
PERMI. B.A. (16 %)	: 134.09 SQ.MT.
PROP. BUILTUP AR.	: 113.54 SQ.MT.

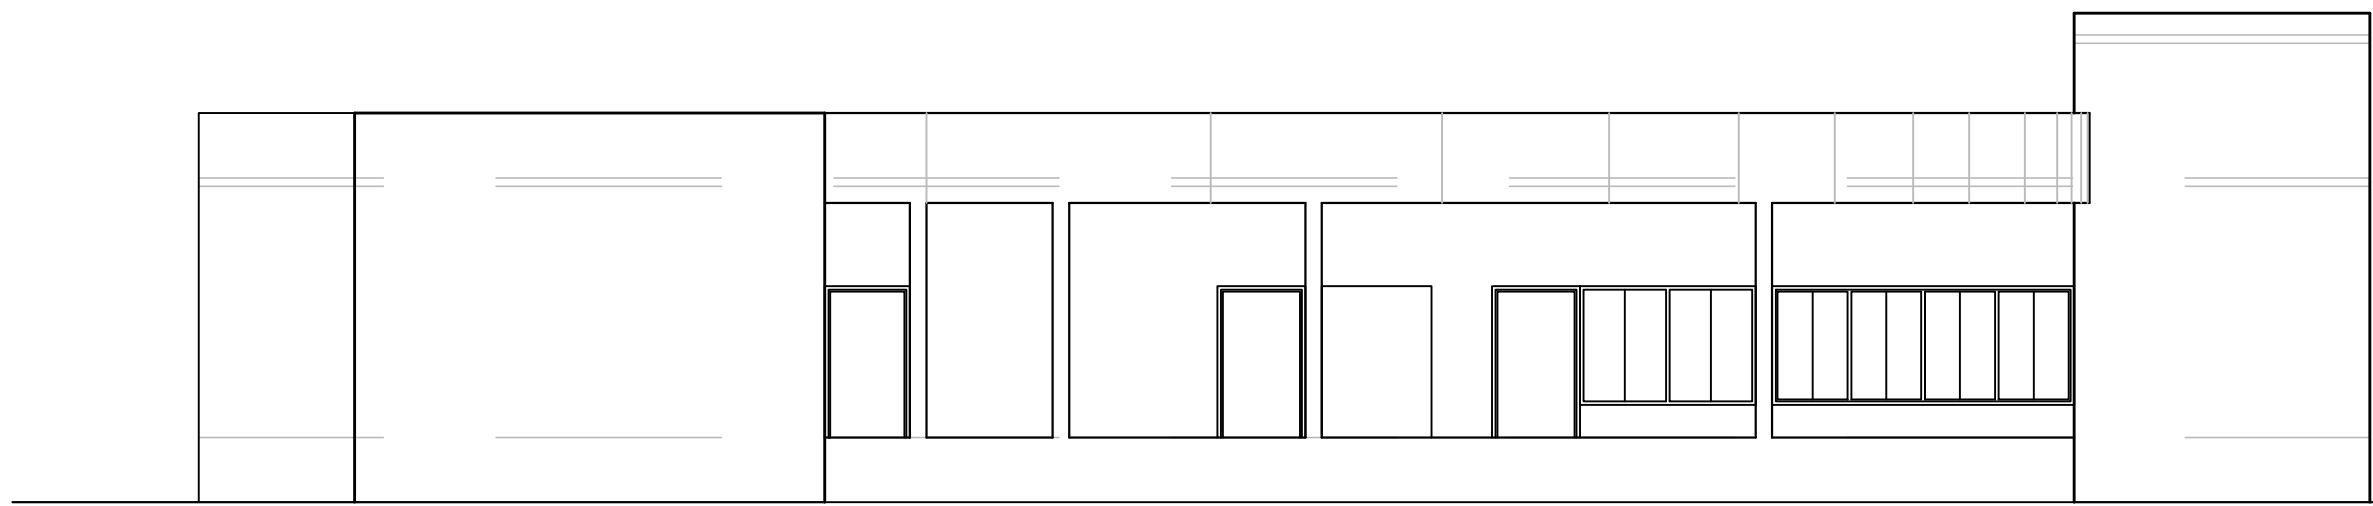


FRONT ELEVATION

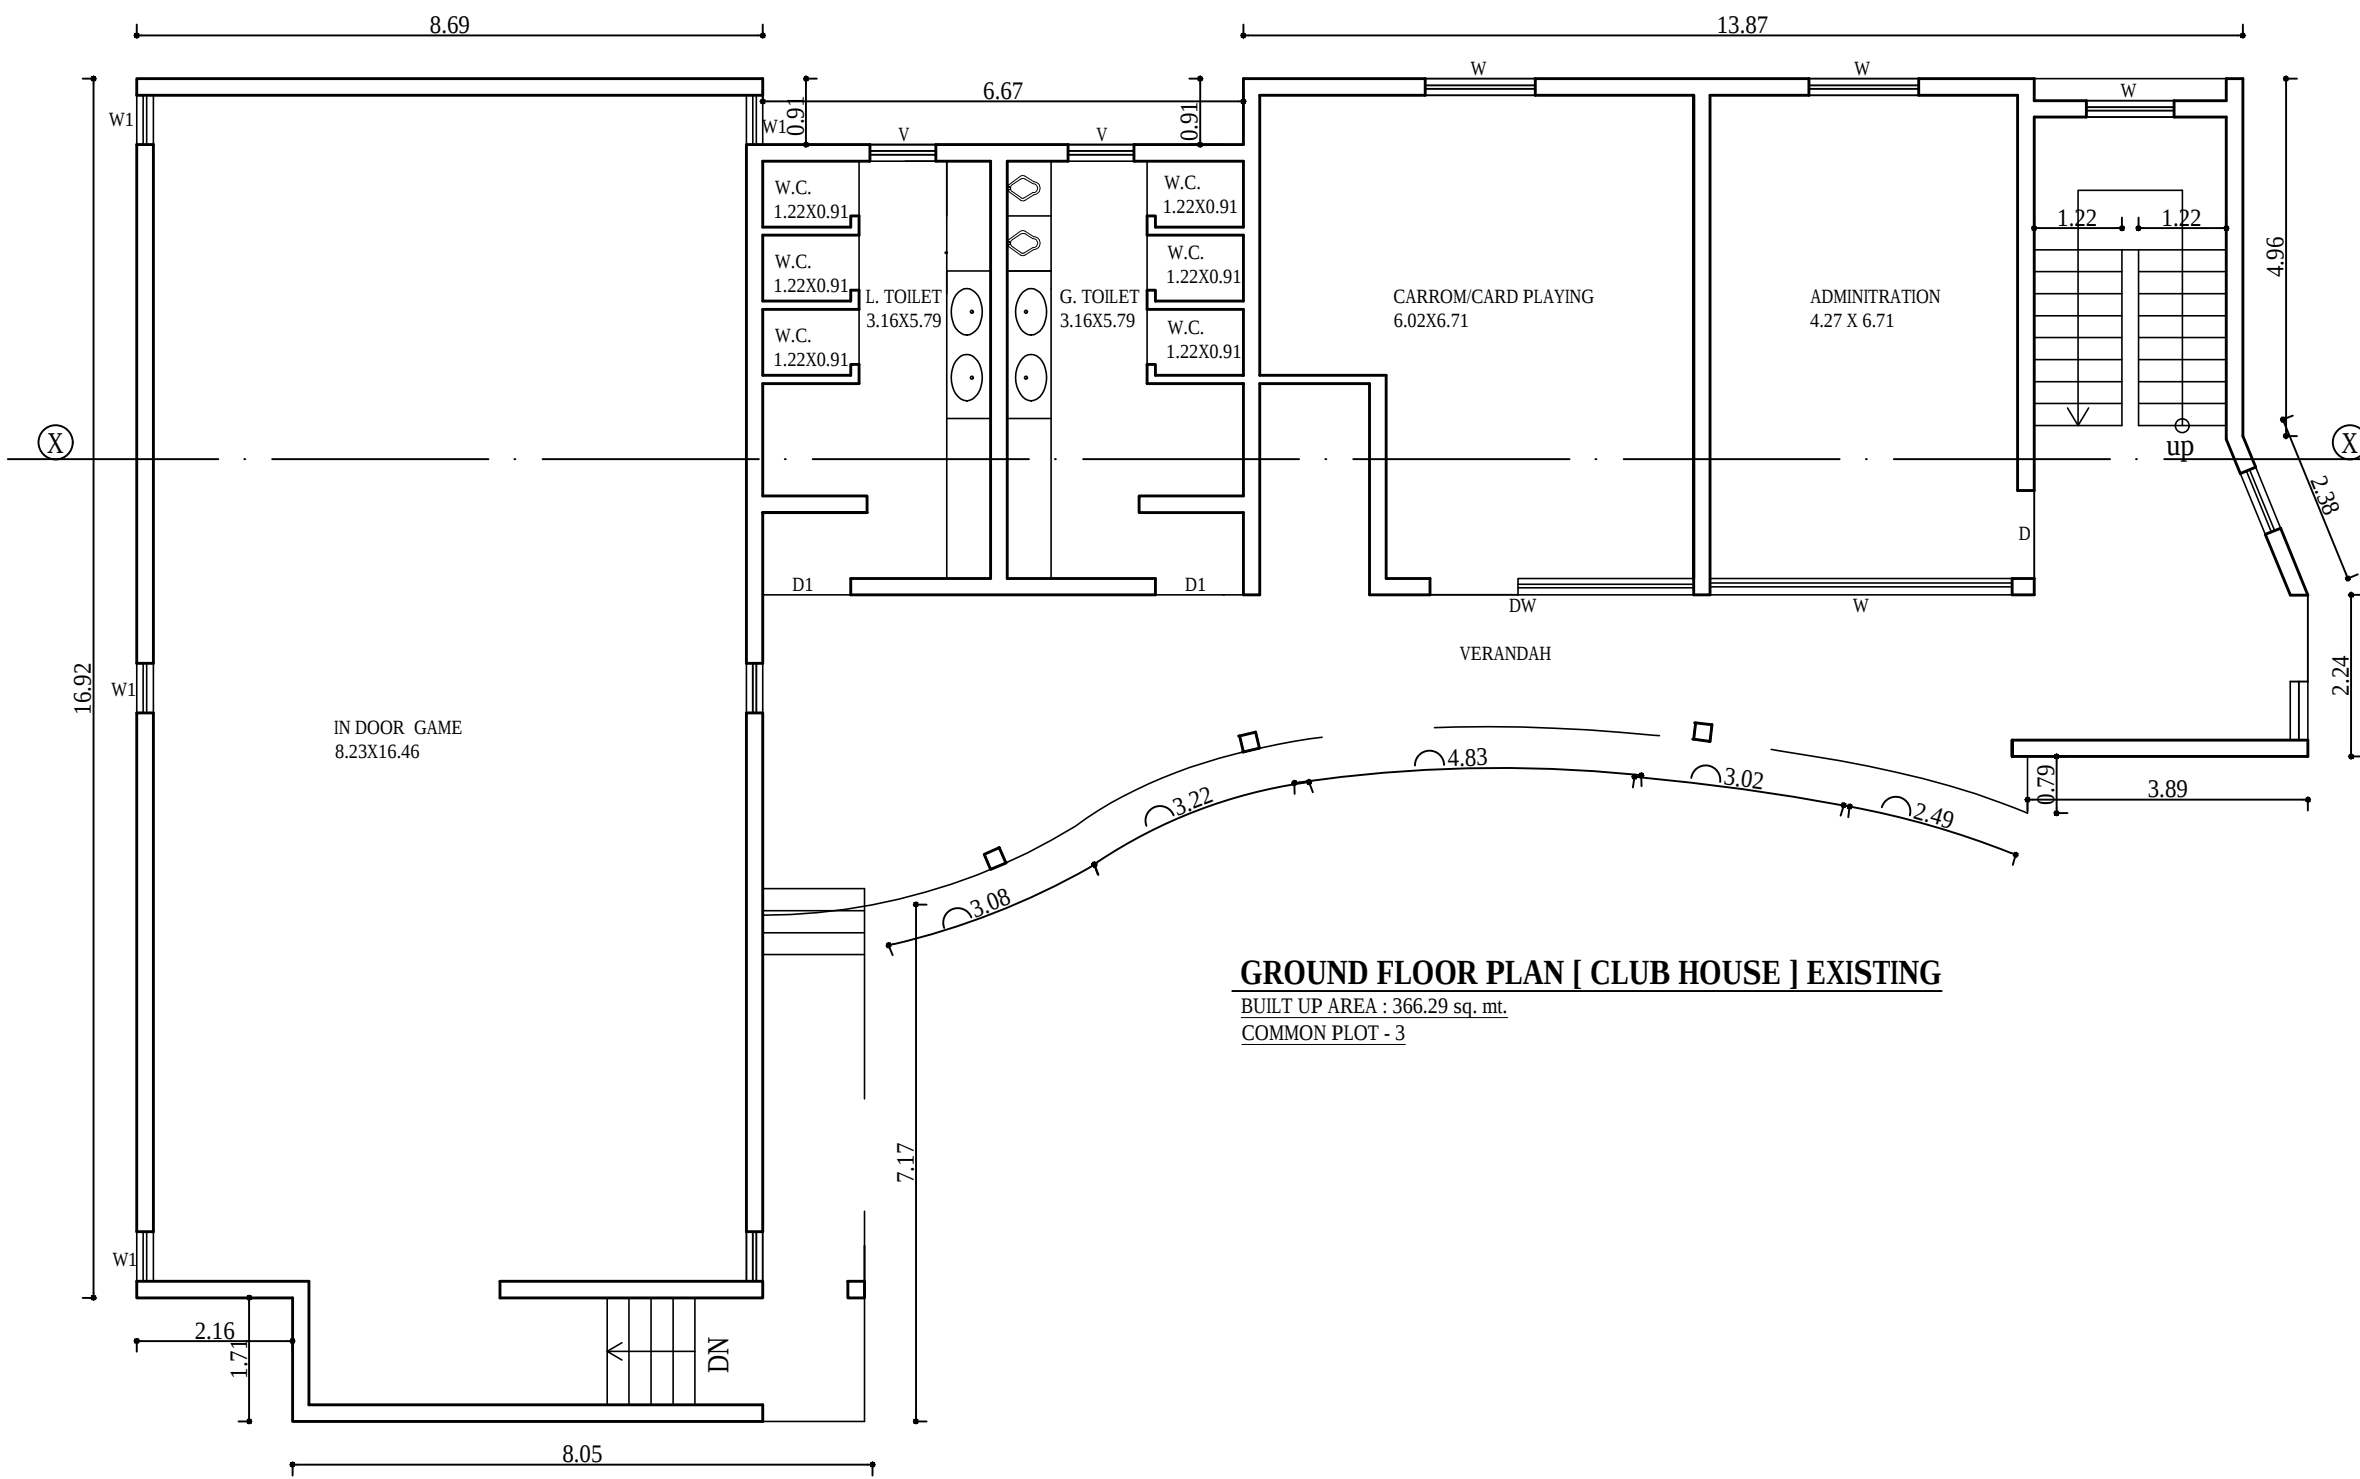

GROUND FLOOR PLAN [CLUB HOUSE] EXISTING
BUILT UP AREA : 366.29 sq. mt.
COMMON PLOT - 3

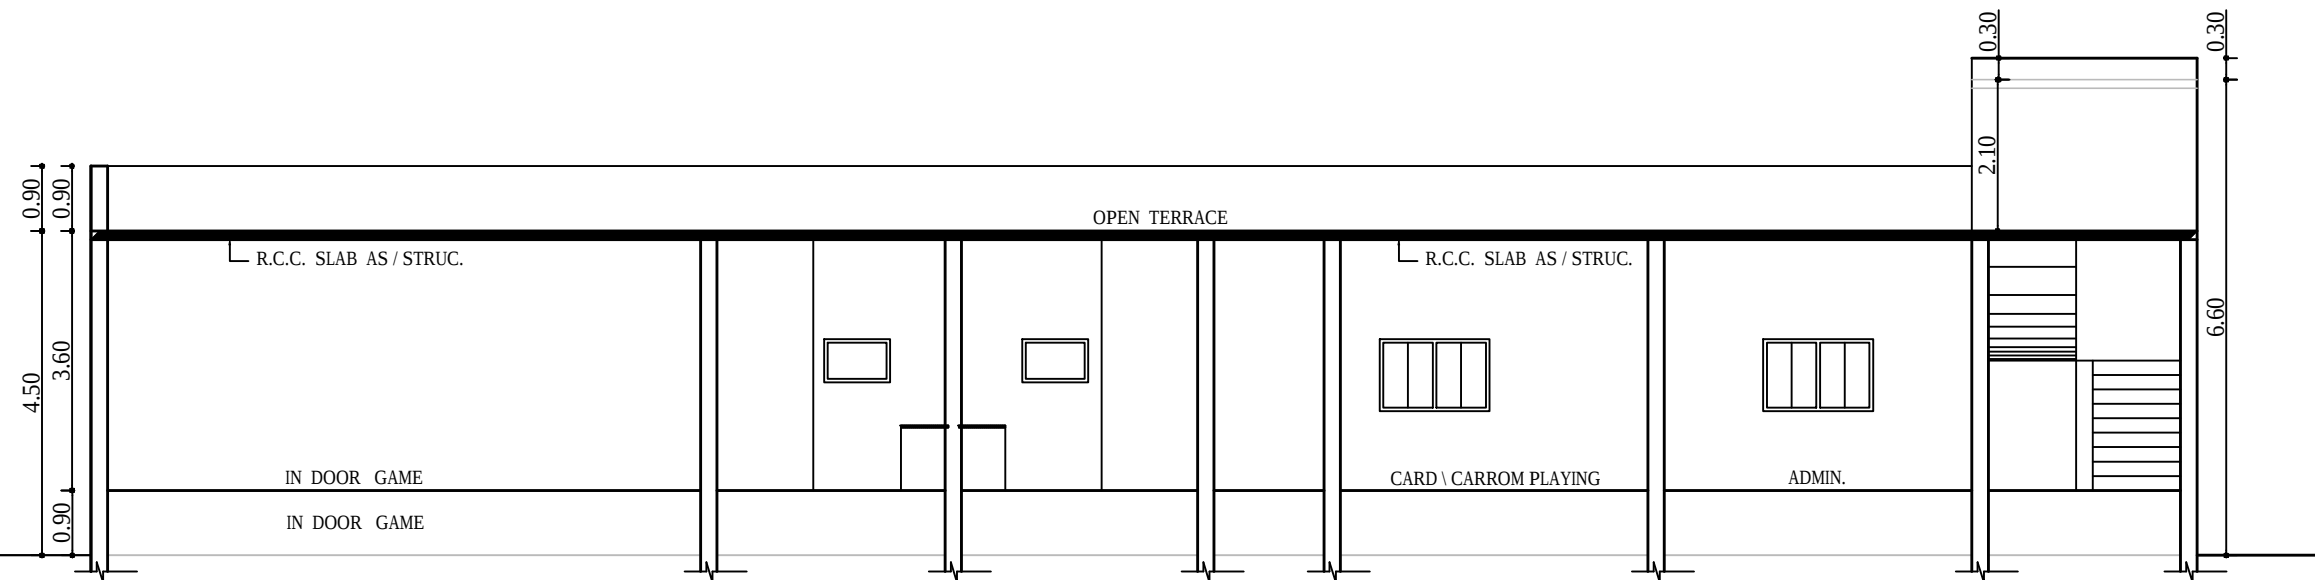

SECTION X-X

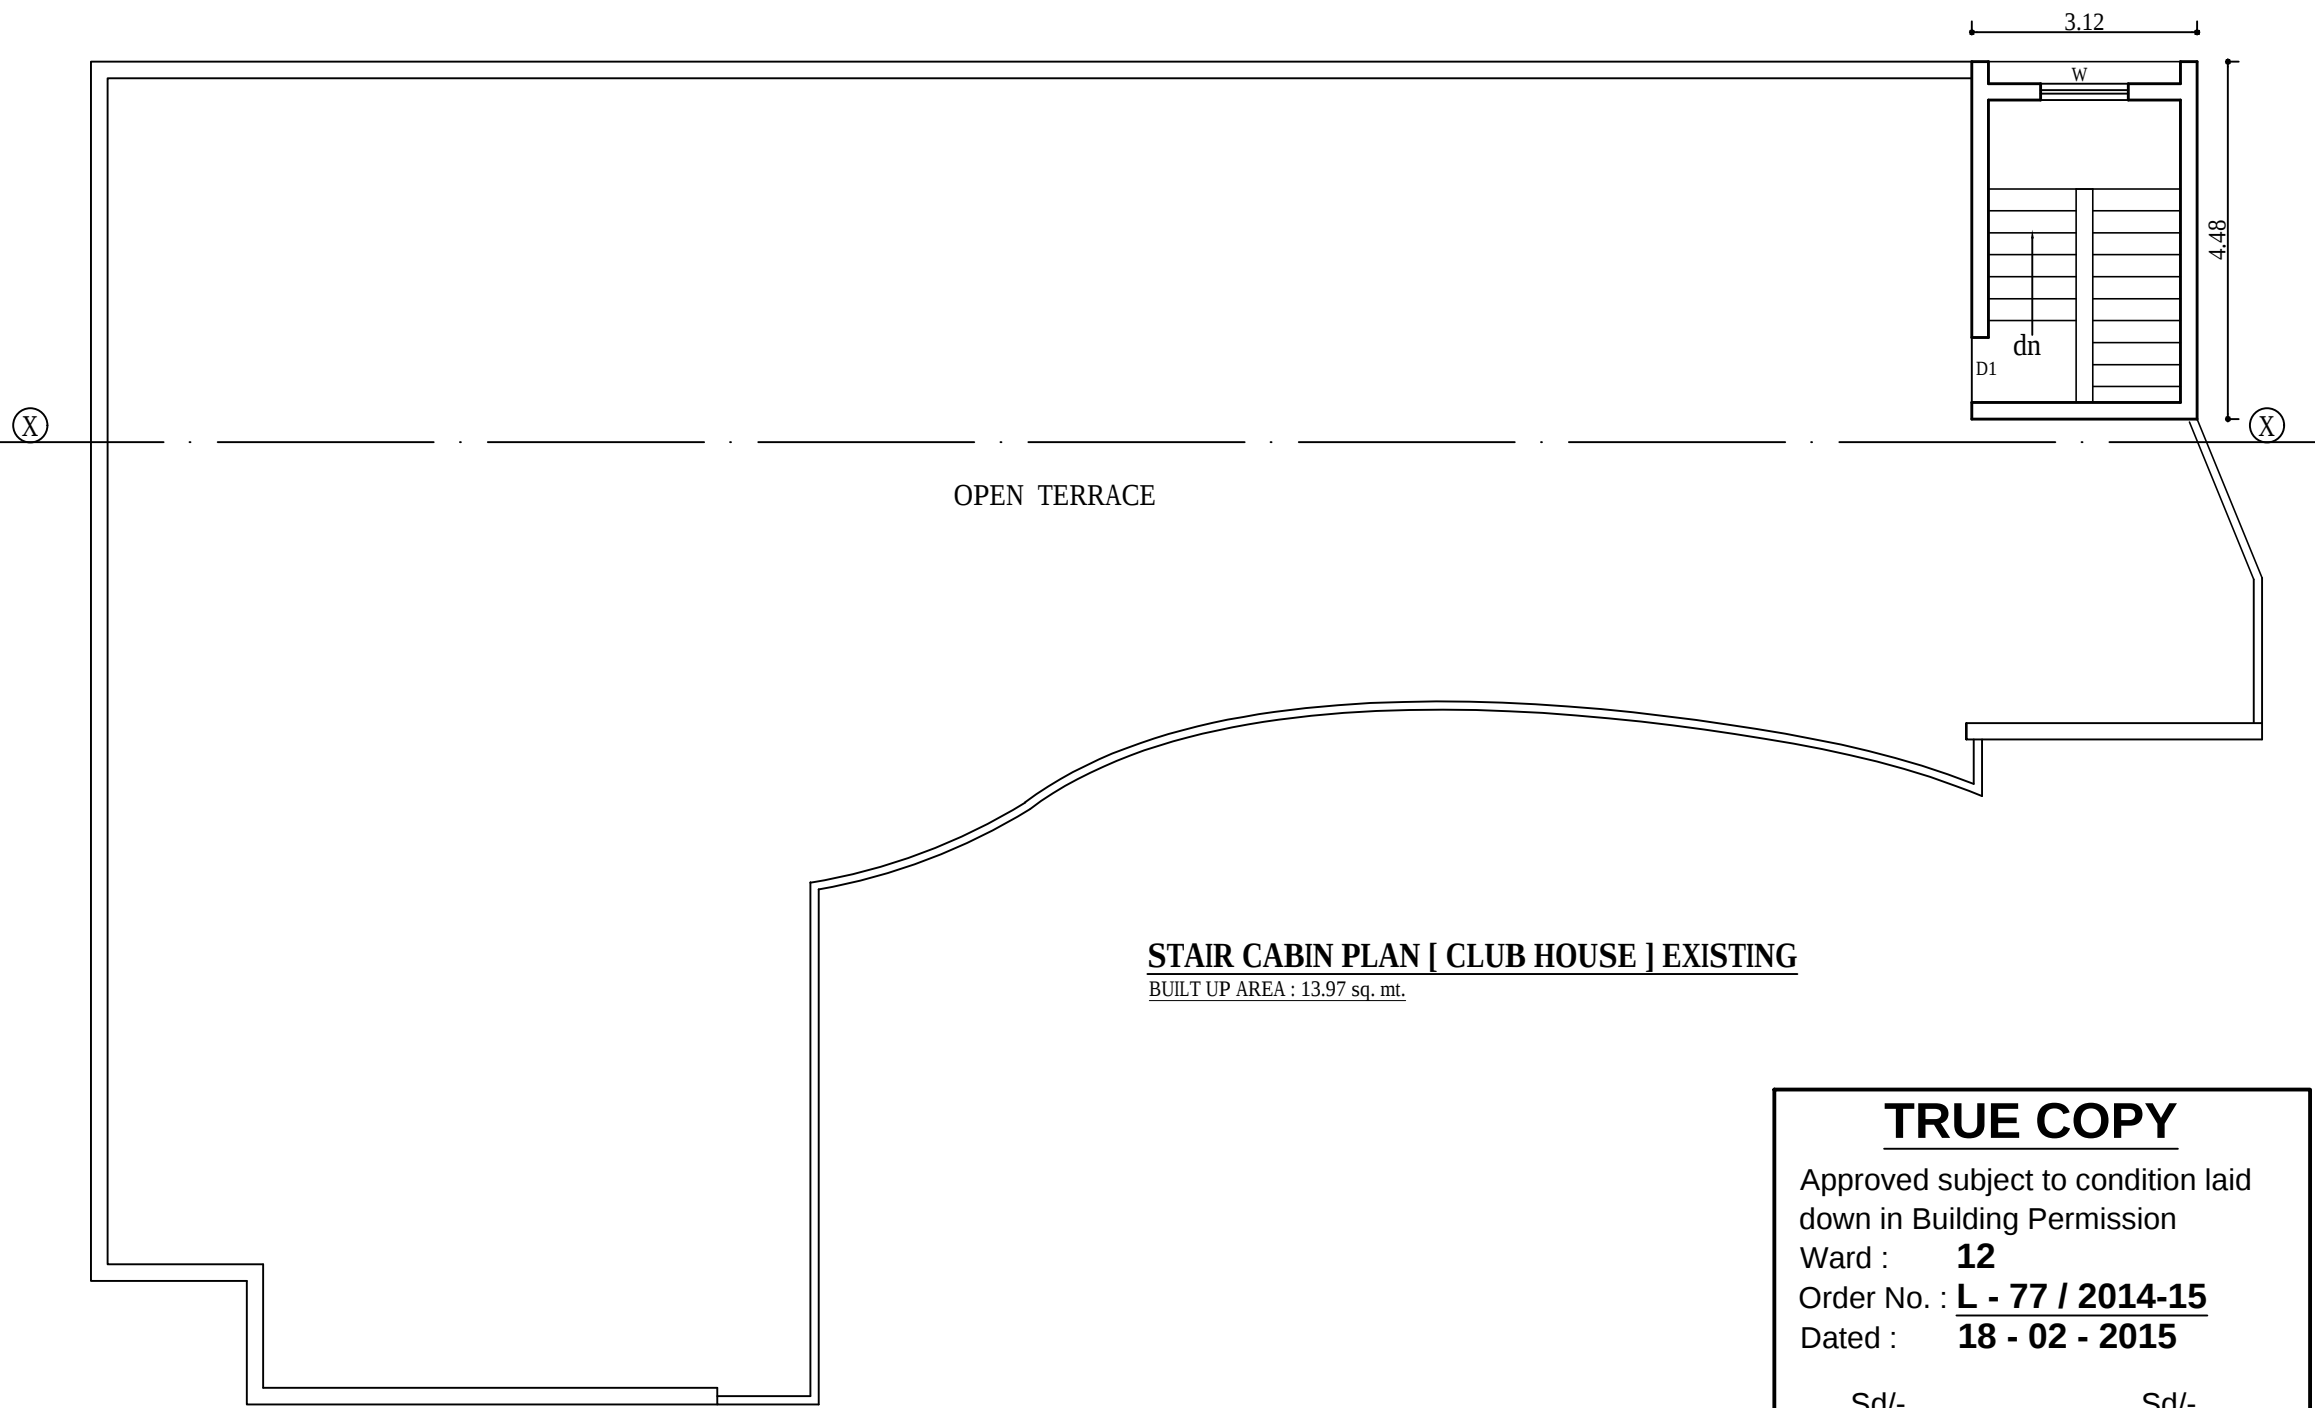

STAIR CABIN PLAN [CLUB HOUSE] EXISTING
BUILT UP AREA : 13.97 sq. mt.

TRUE COPY

Approved subject to condition laid down in Building Permission
Ward : **12**
Order No. : **L - 77 / 2014-15**
Dated : **18 - 02 - 2015**
Sd/- Sd/-
Dy. Town Development Officer Dy. Town Development Officer
Vadodara MahaNagar Seva Sadan Vadodara MahaNagar Seva Sadan
By Order of Muni. Commissioner By Order of Muni. Commissioner

REVISED LAYOUT PLAN OF "MANGLA GREENS" ON R.S.NO. 37,39,43 AT VILLAGE : TARSALI, VADODARA.

SCHEDULE OF OPENING

DOOR :	WINDOW :
D : 1.07 X 2.13	W : 1.83 X 1.22
D1 : 0.91 X 2.13	W1 : 1.22 X 1.22
D1 : 0.76 X 2.13	W2 : 0.60 X 0.91
	W3 : 0.91 X 0.91
VANTILATOR :	
V : 0.61 X 0.61	

SIGNATURE

Owner/Builder/Organiser/Developer of
Authorised / Agent of Owner

