






ELEVATION

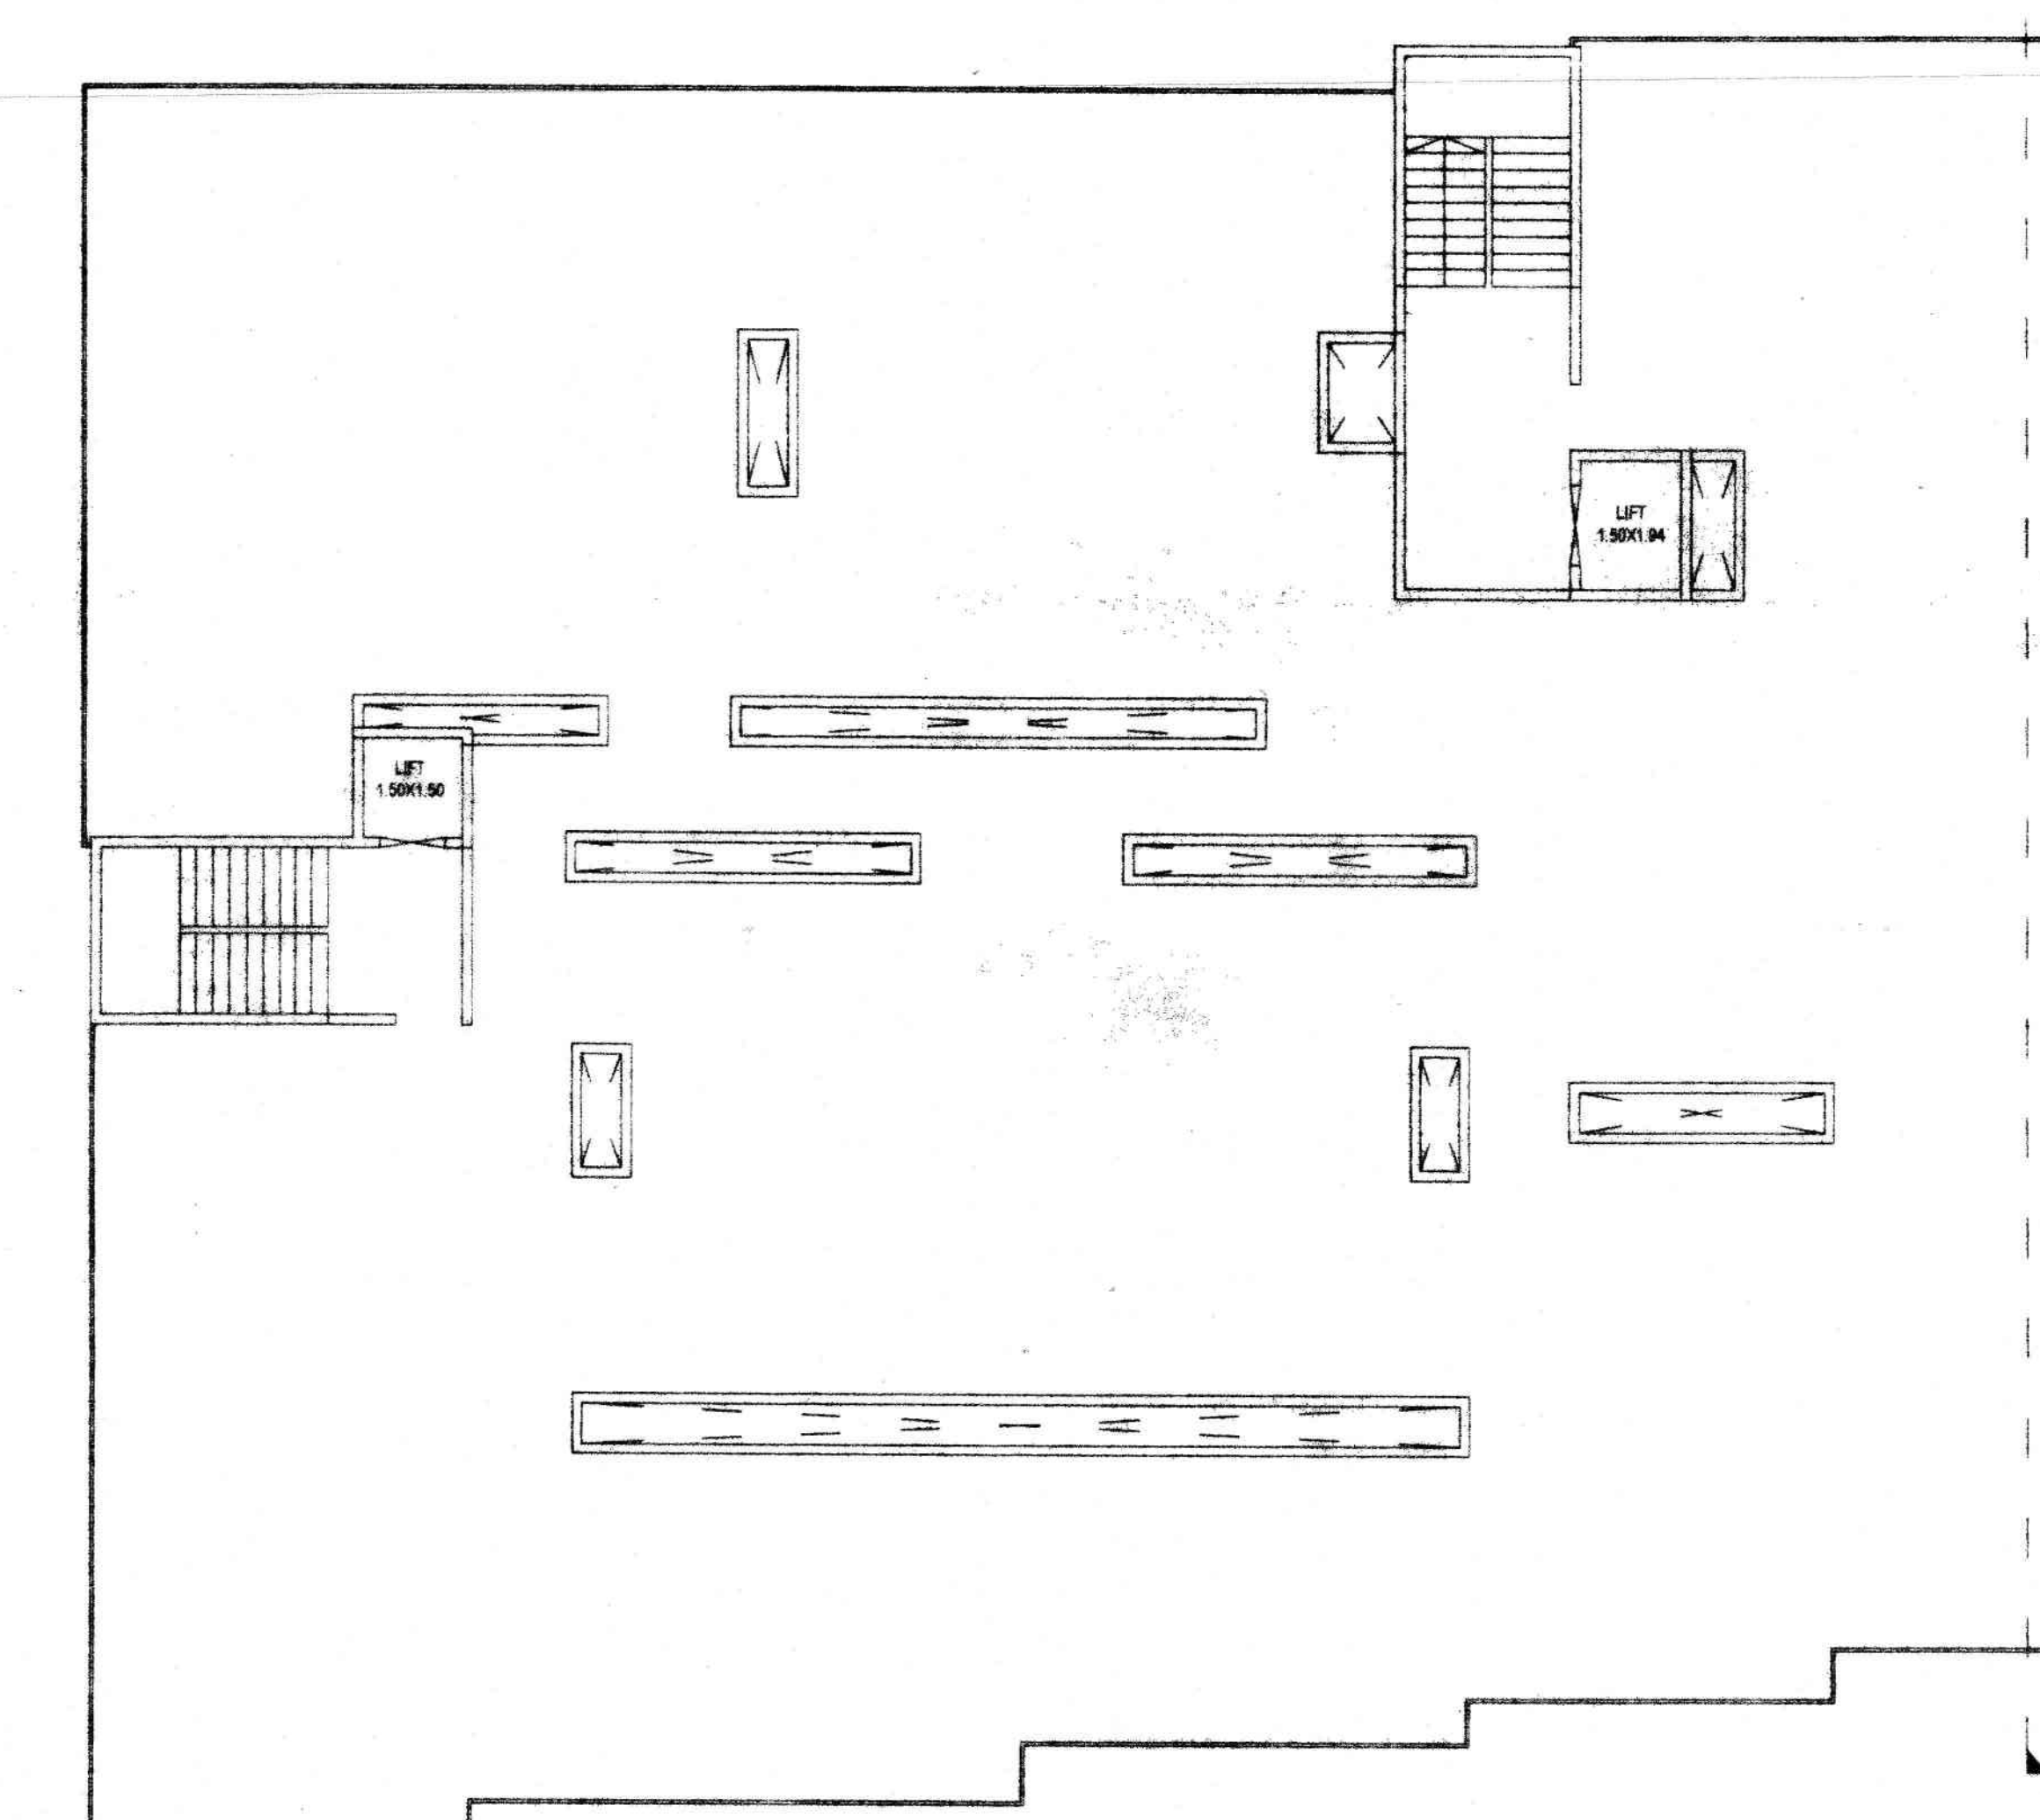


SECTION @ X-X

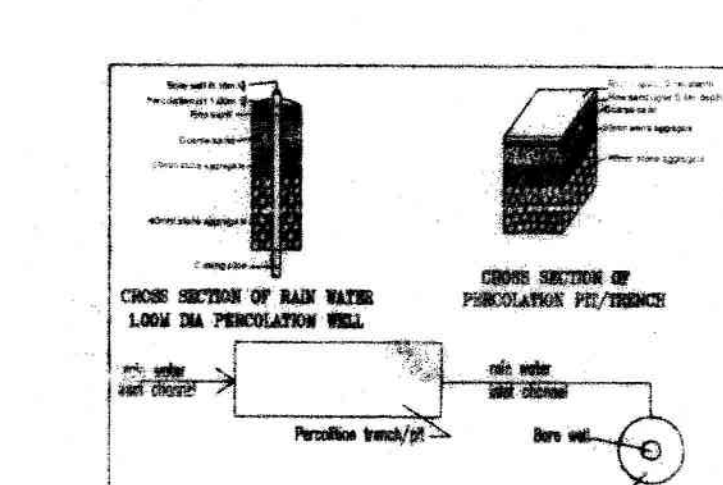


DETAILS OF RAIN WATER HARVESTING STRUCTURES

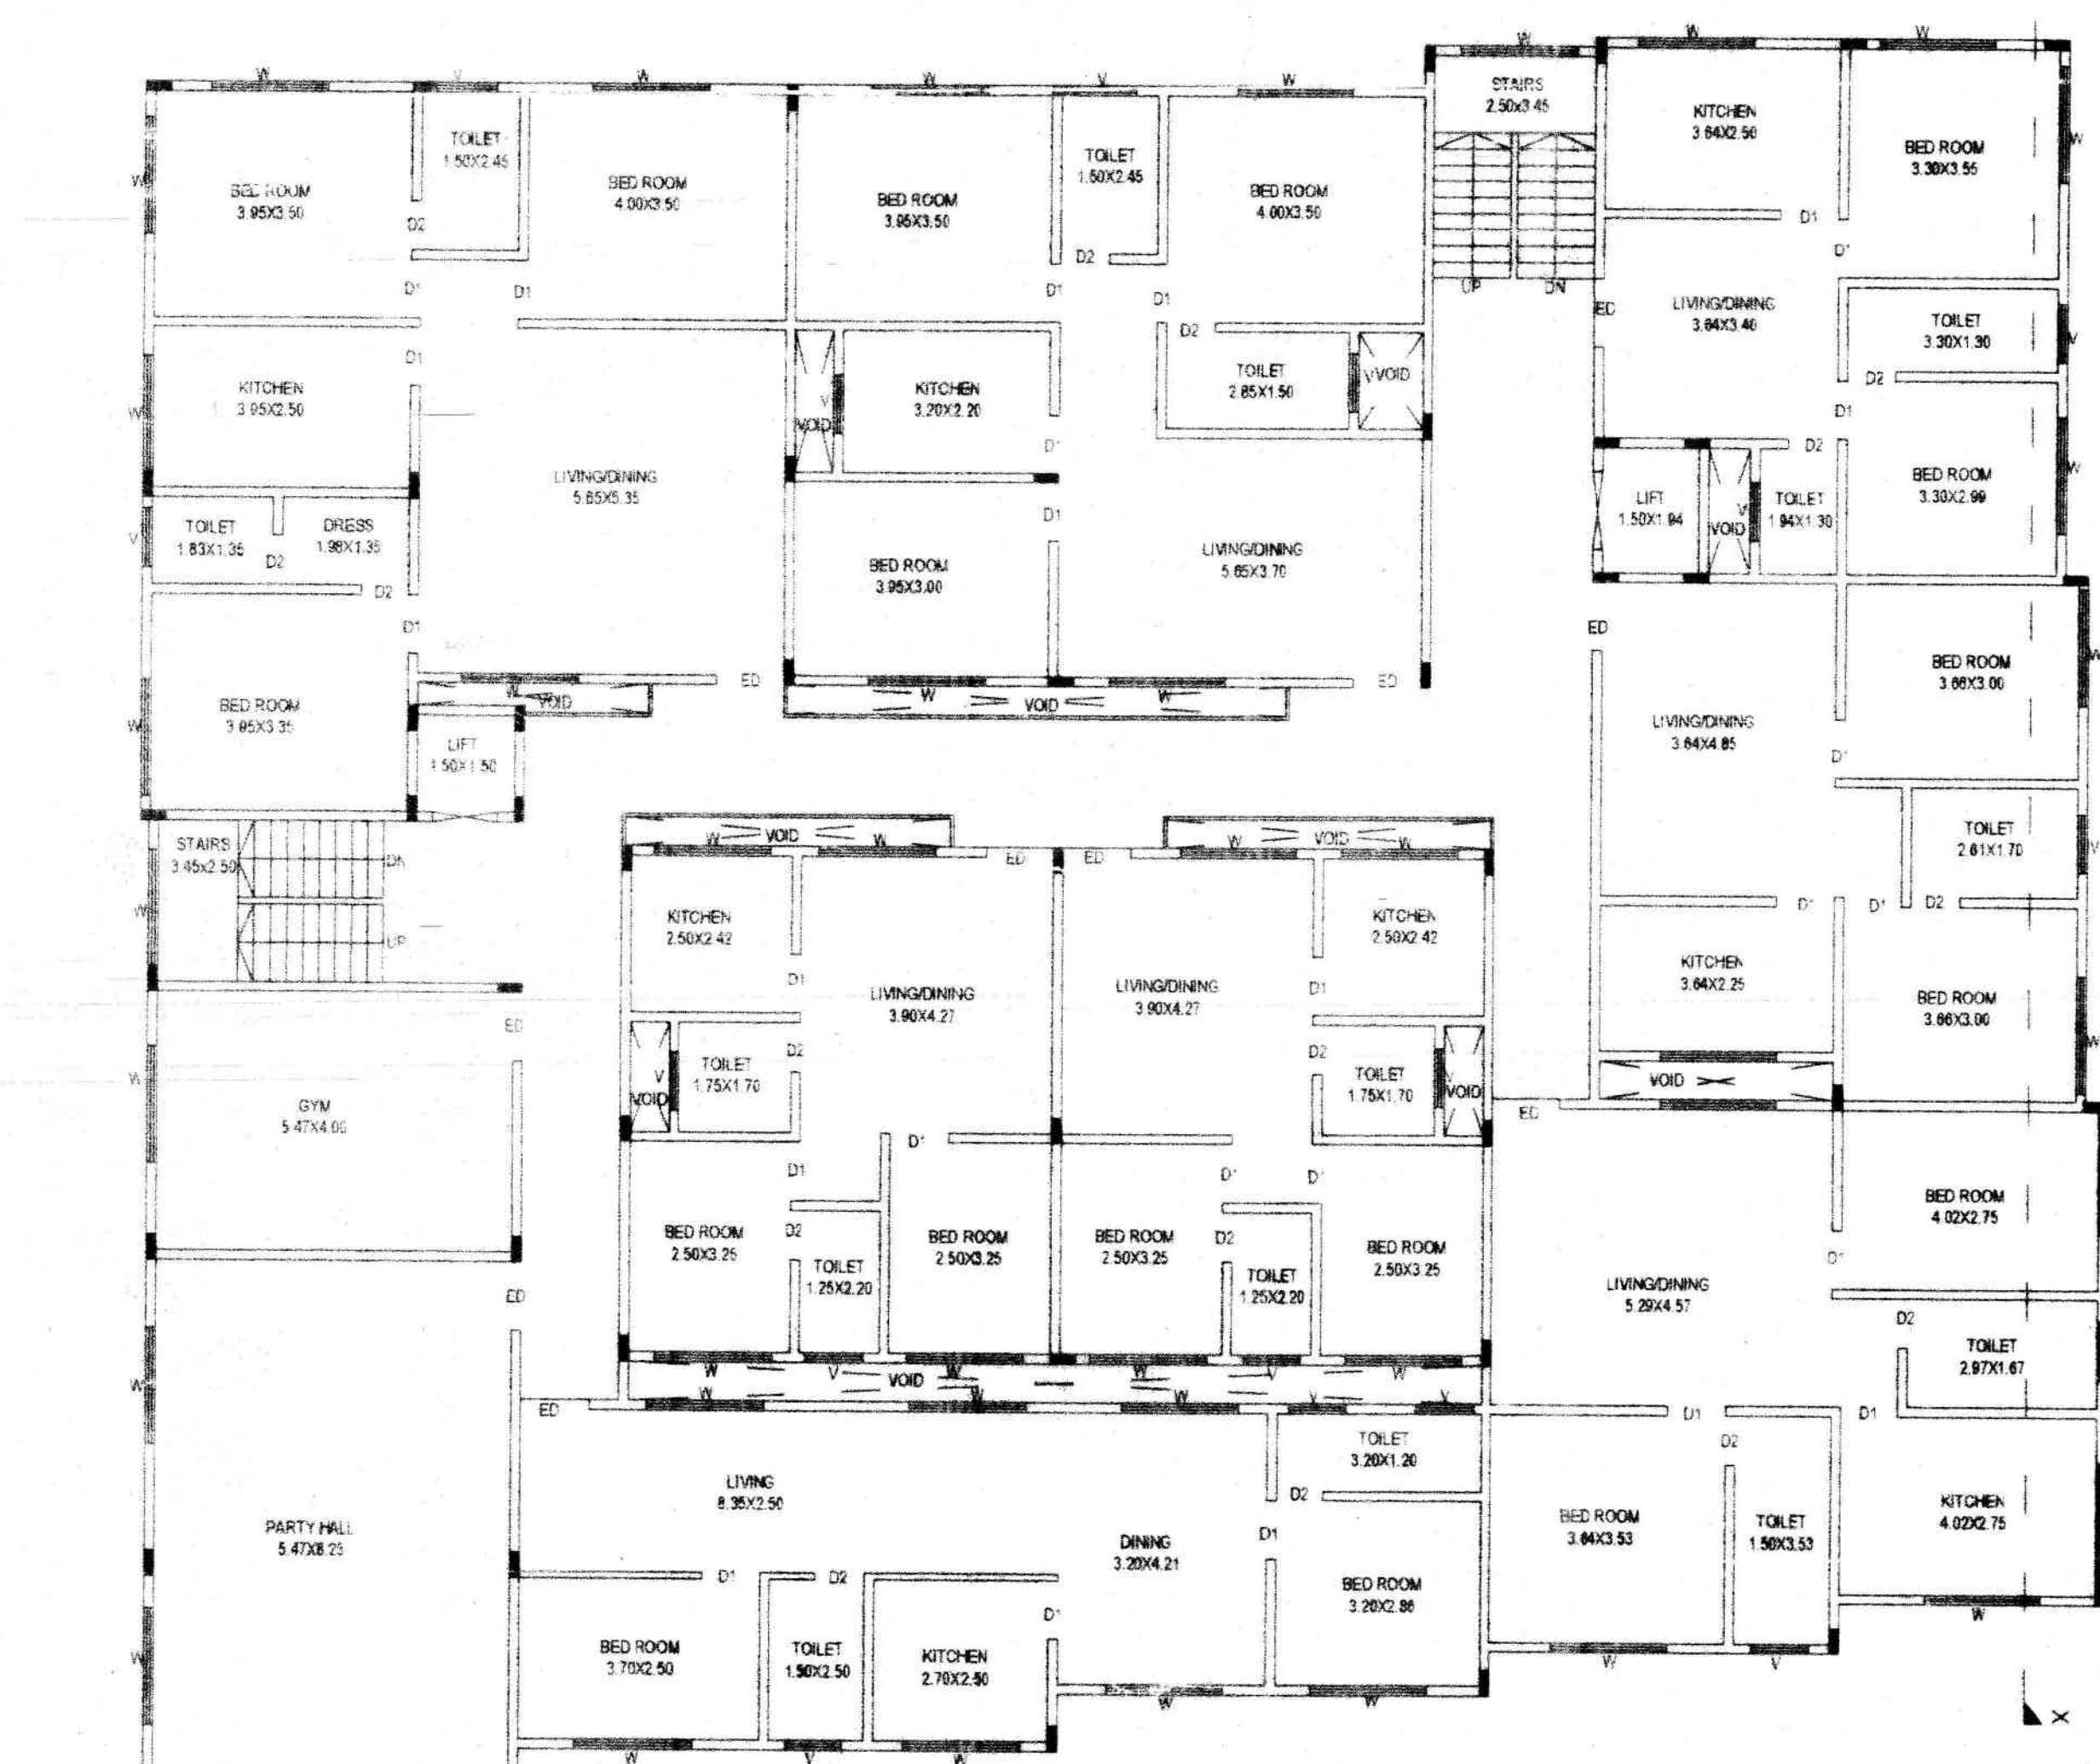


GROUND FLOOR PLAN

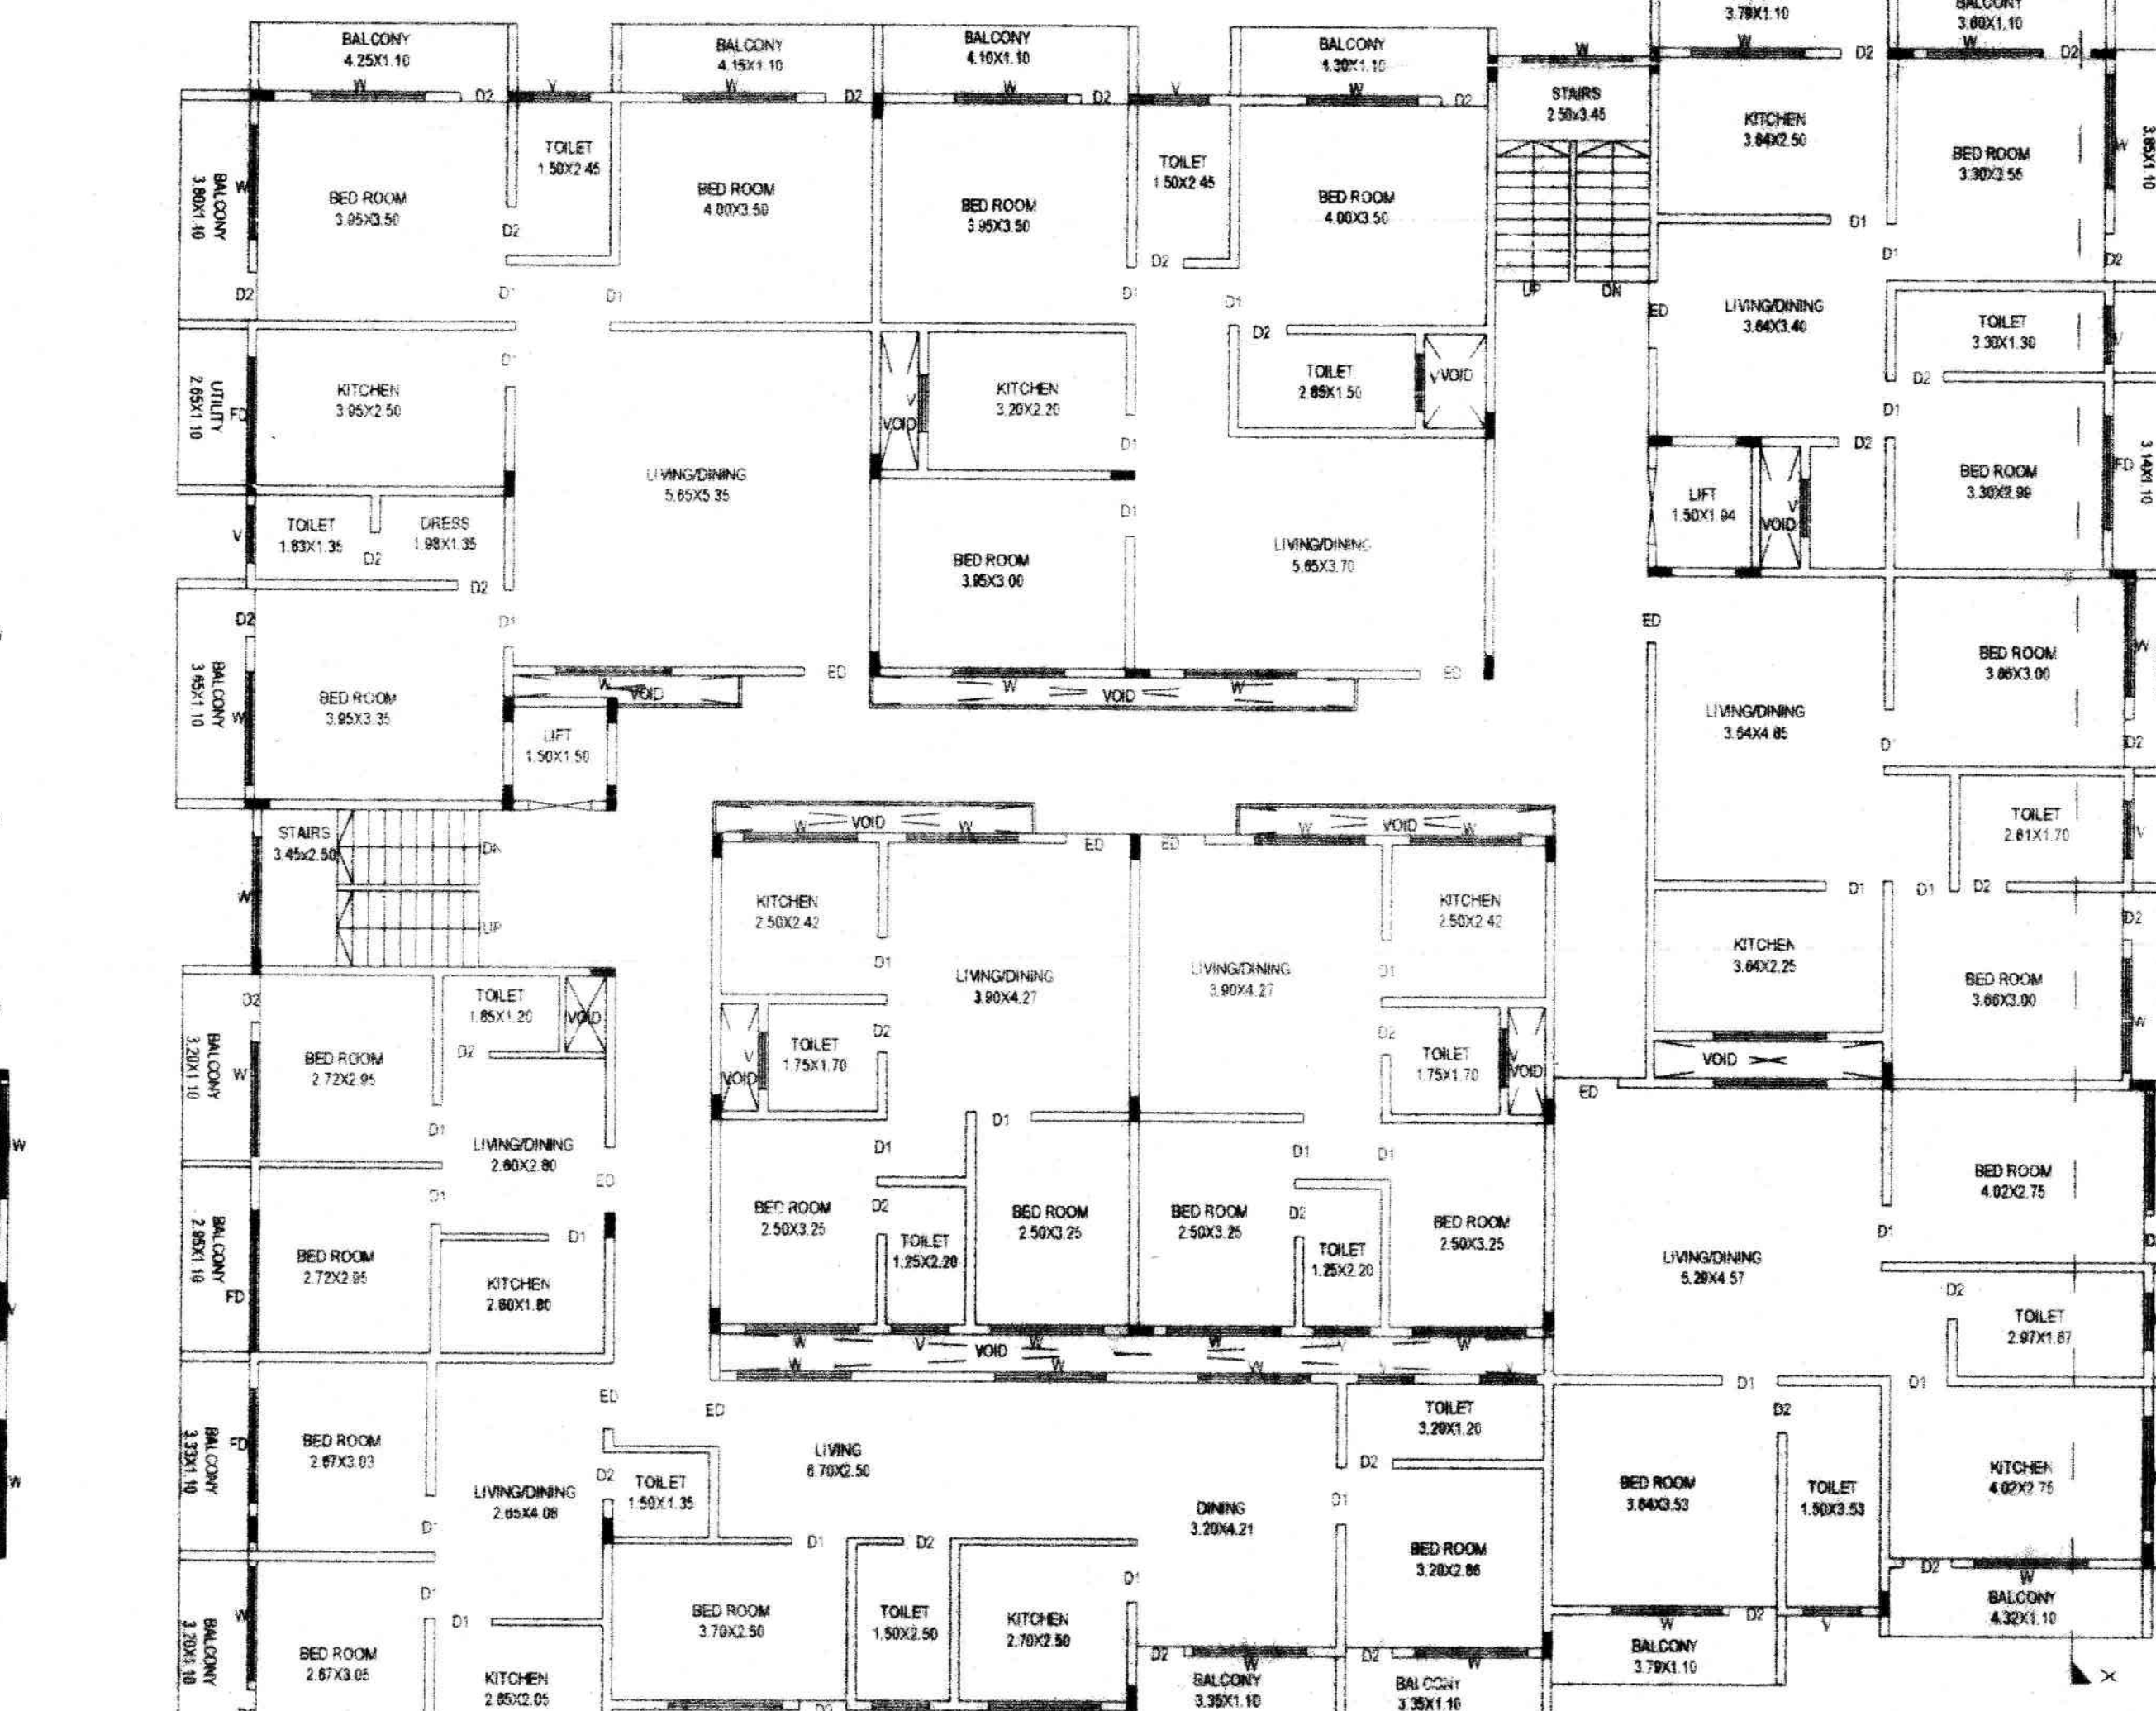

FIRST FLOOR PLAN

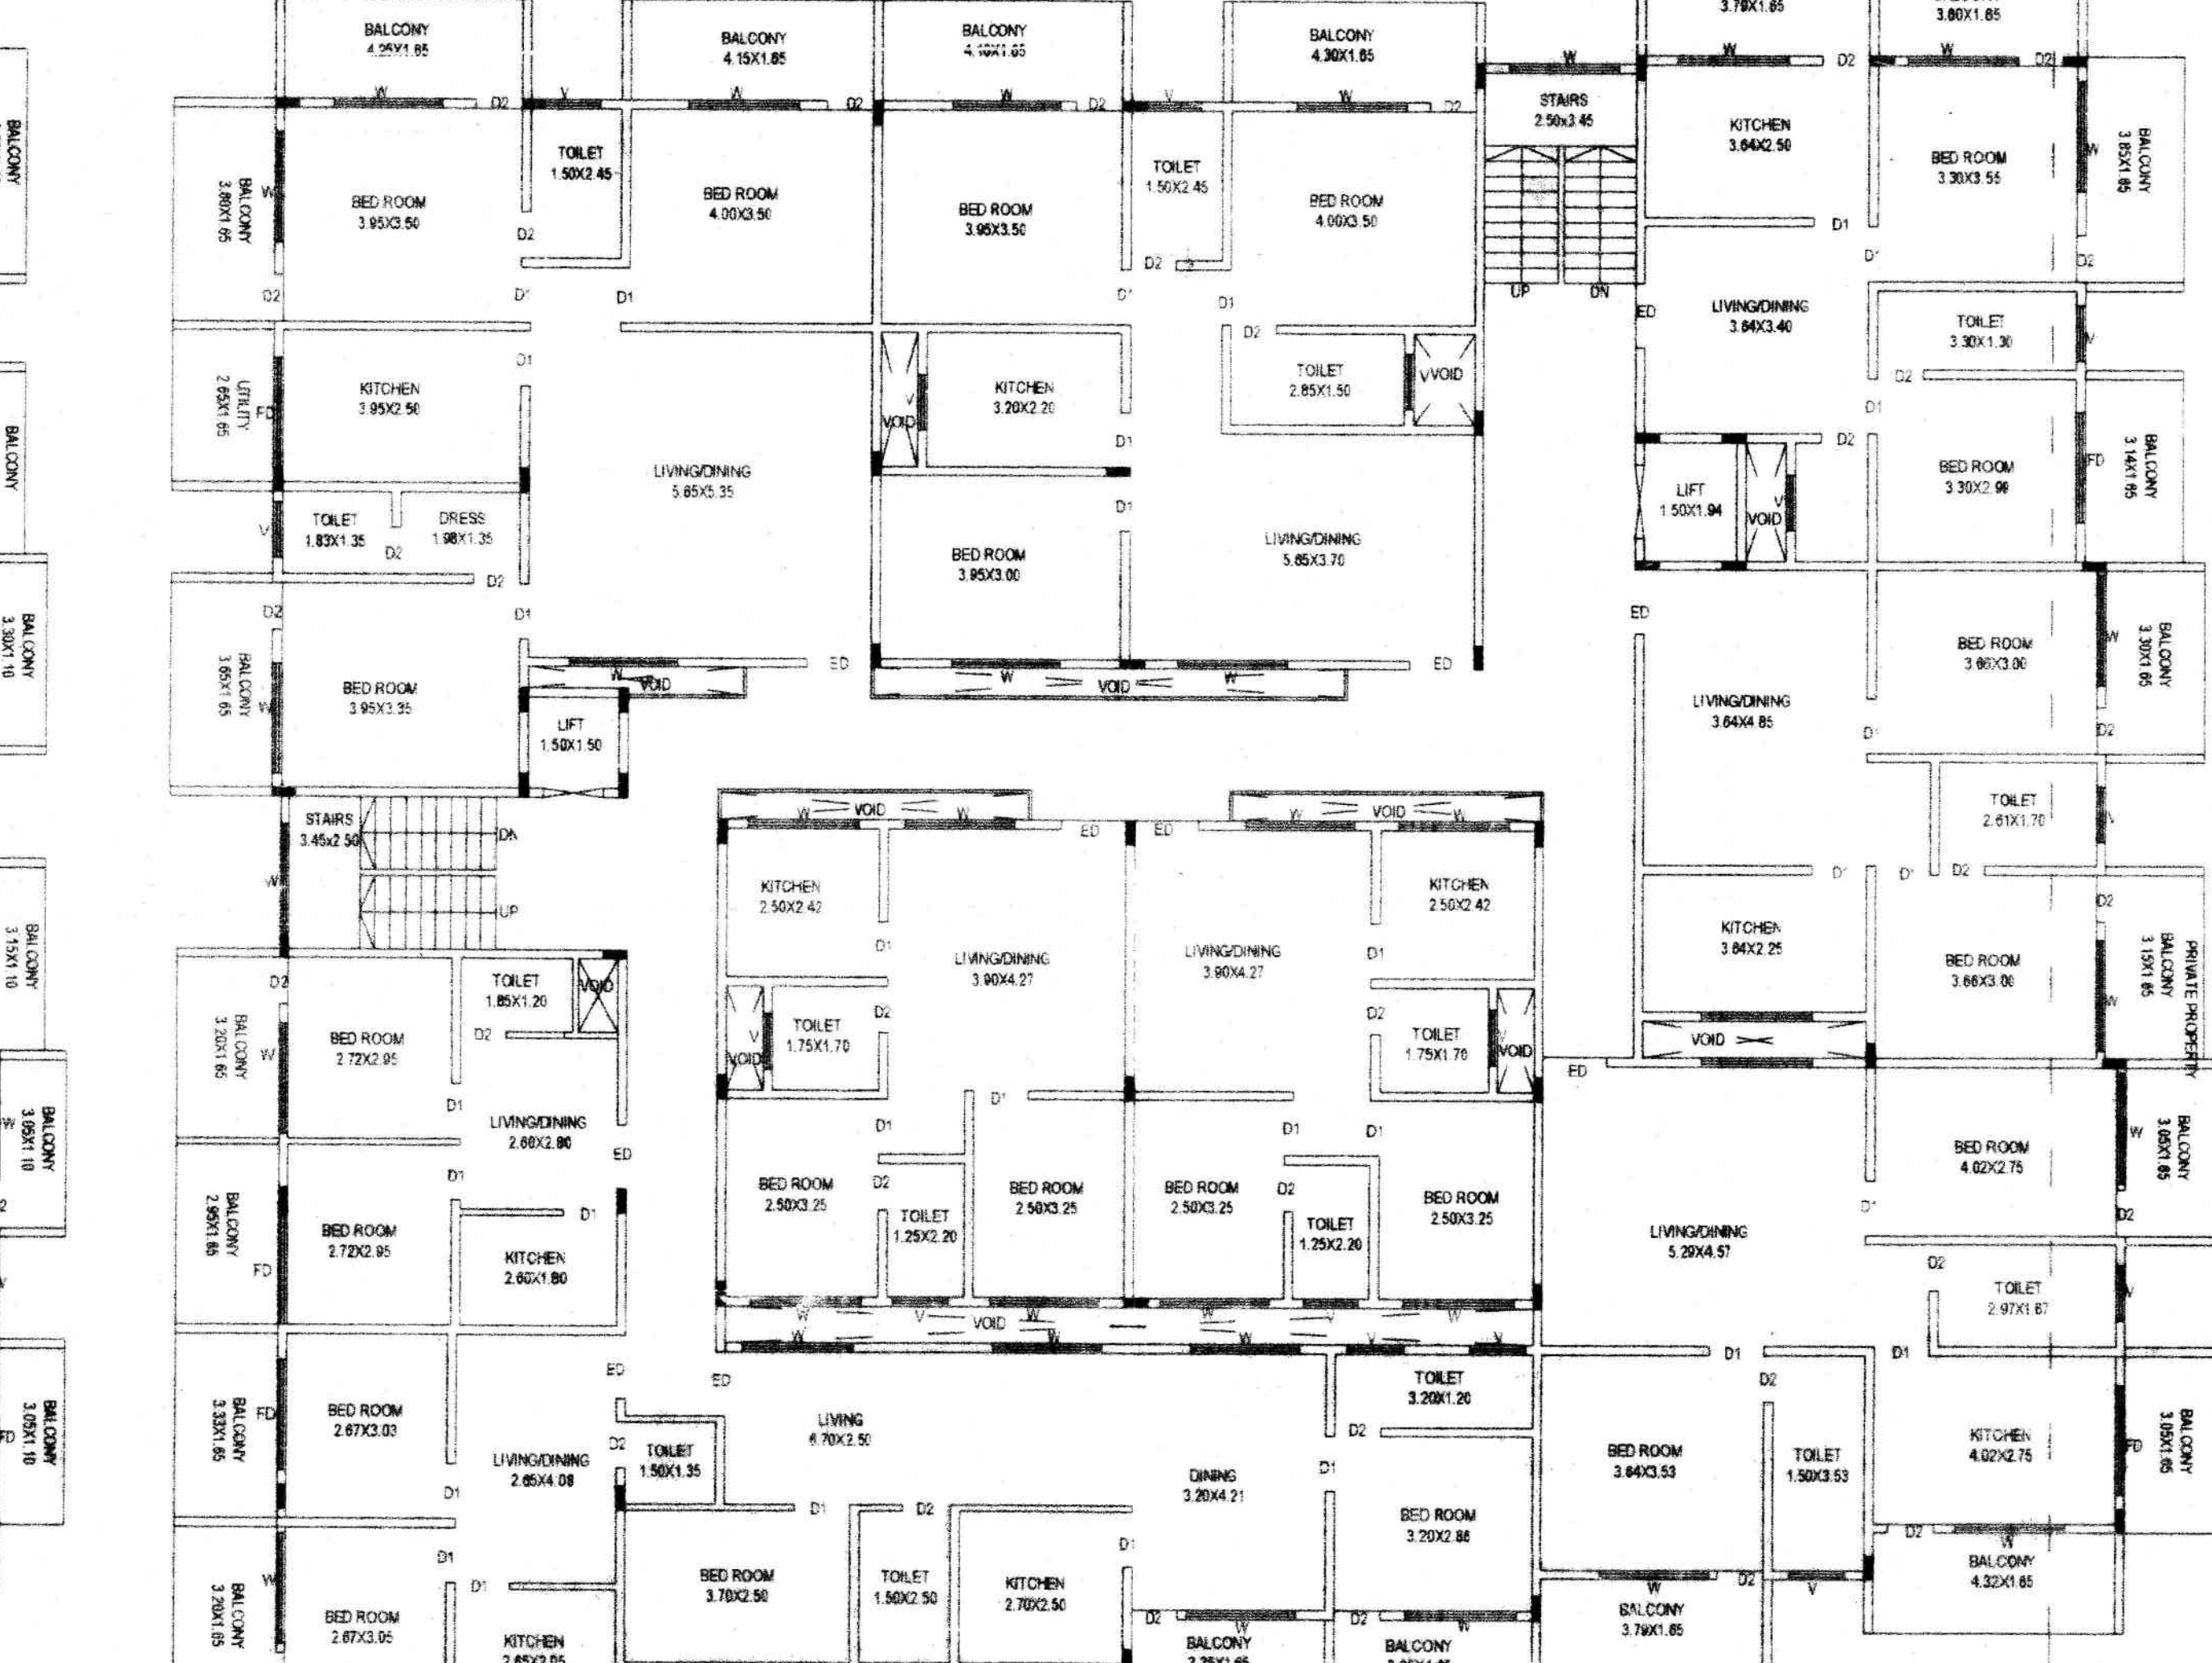

TYPICAL SECOND & THIRD FLOOR PLAN

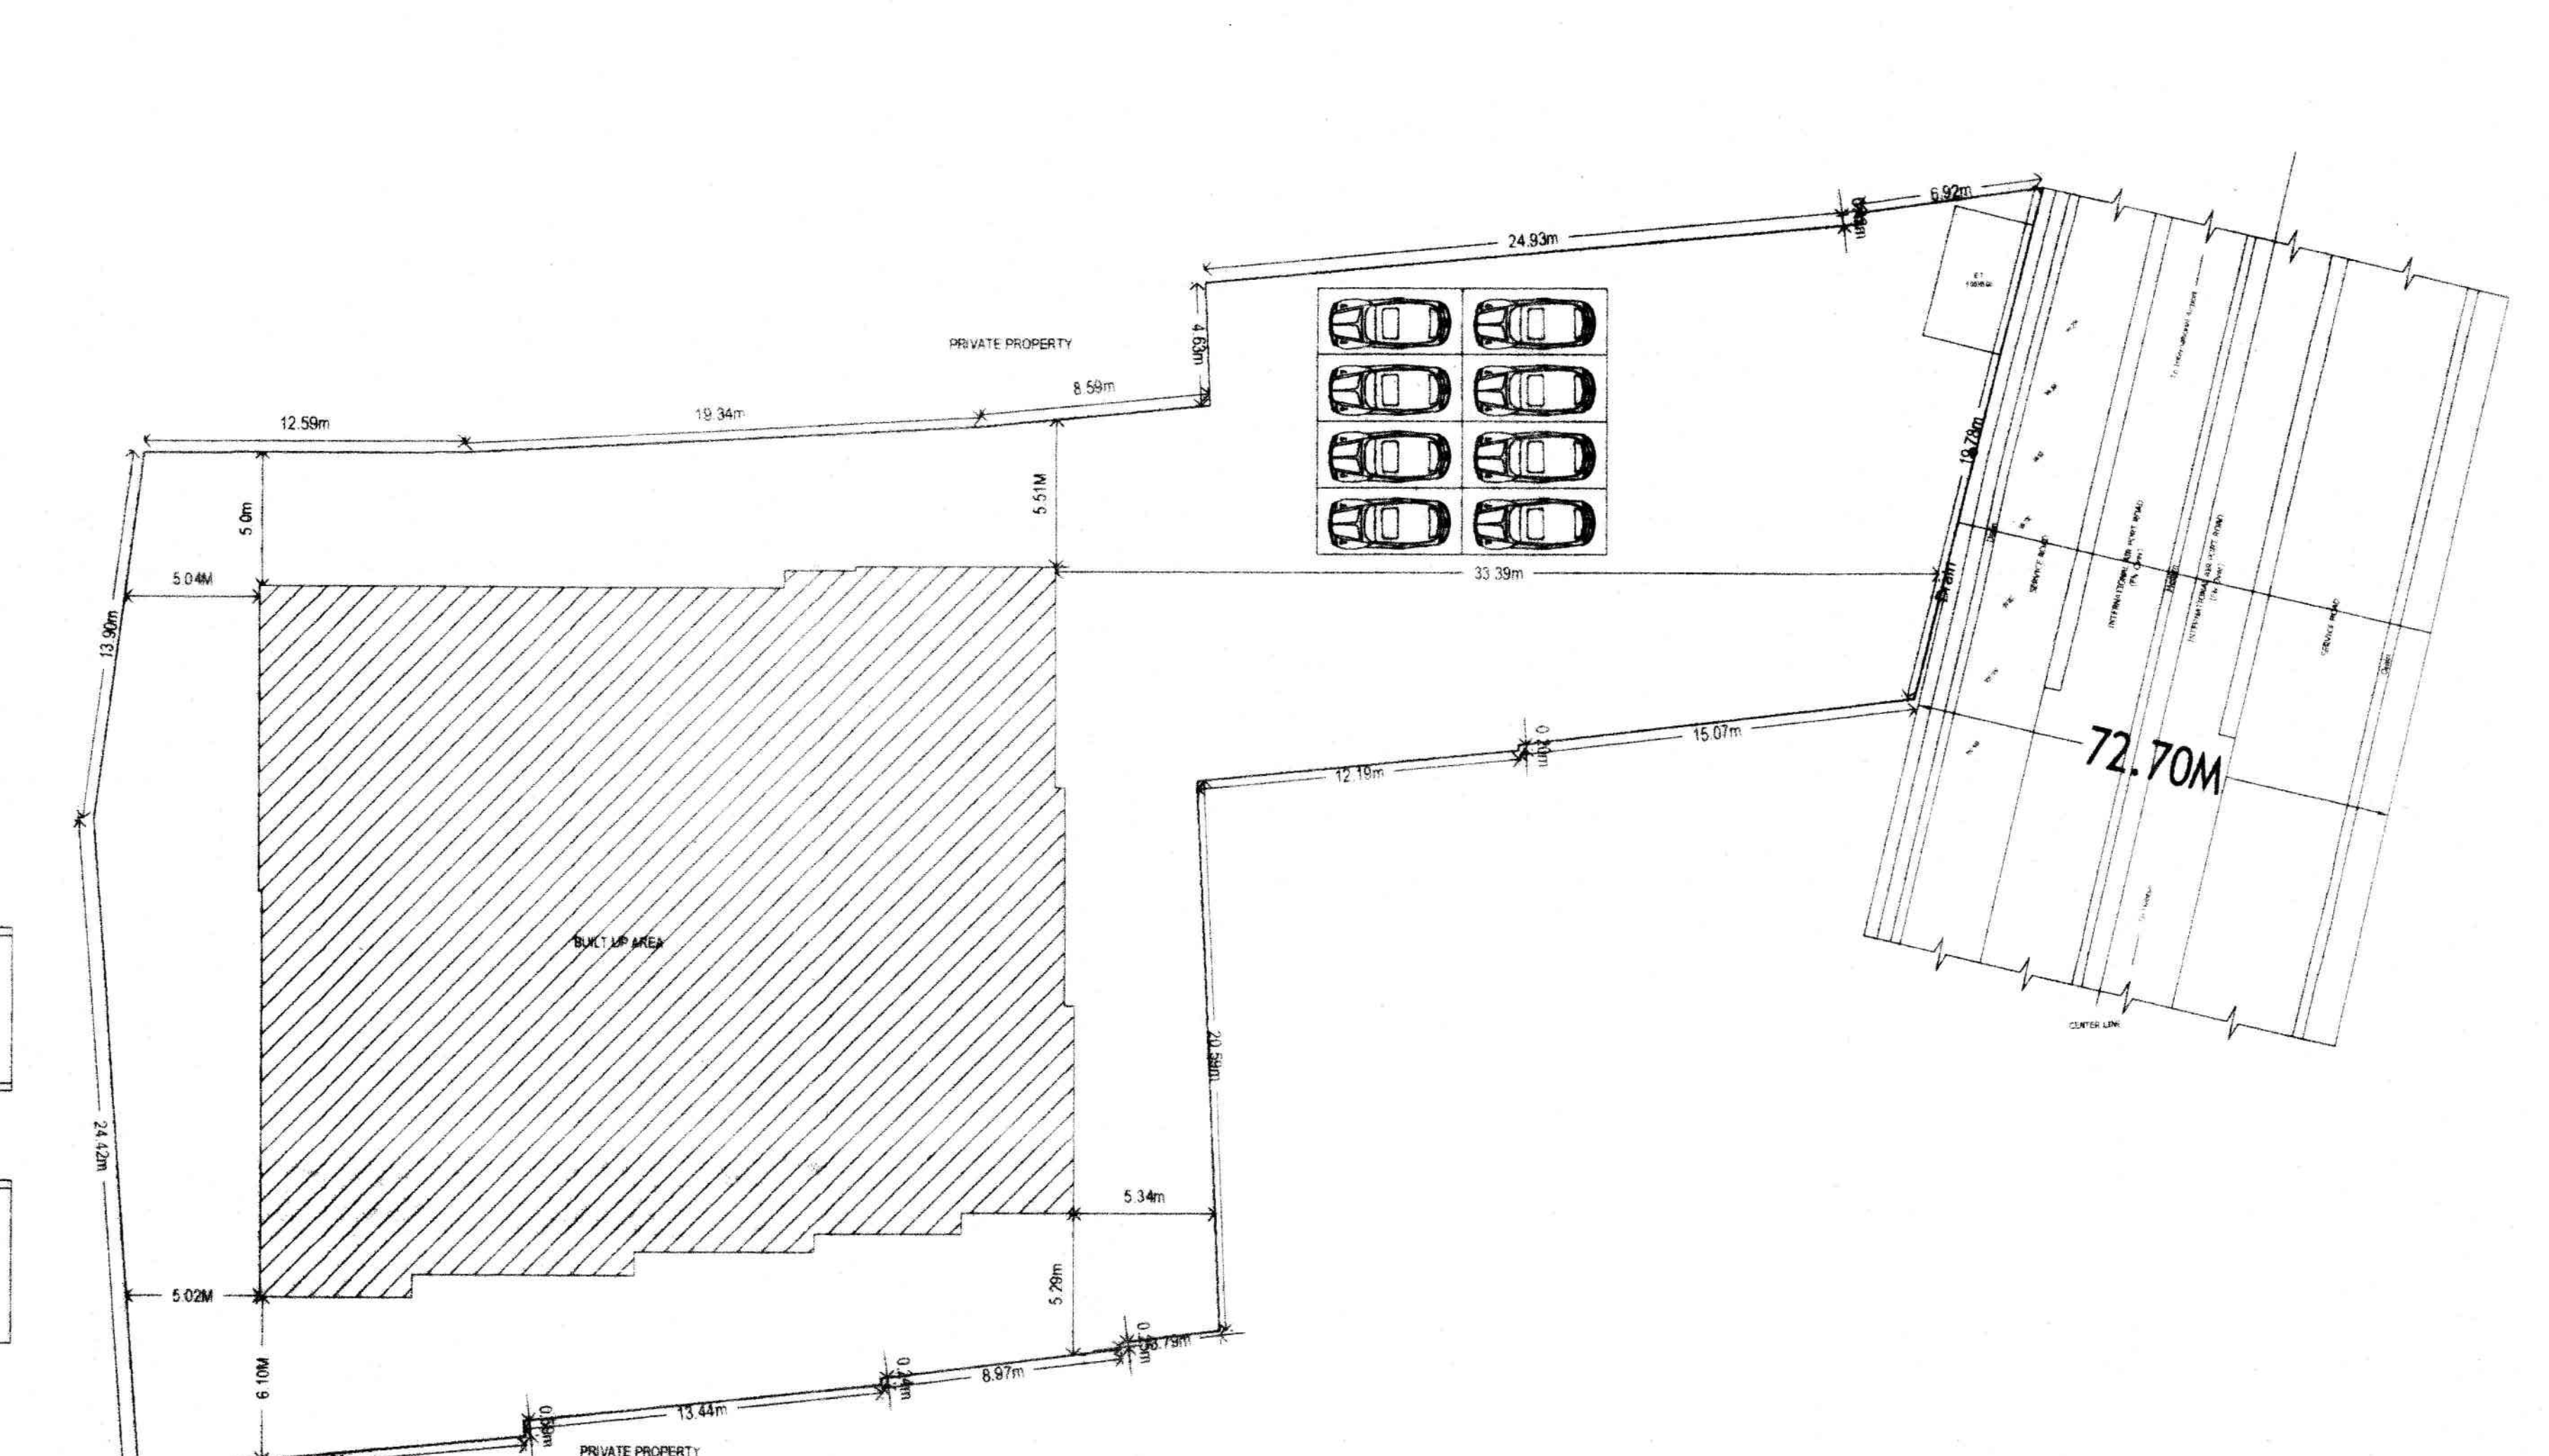

SITE PLAN (1:200)

USE FARE STATEMENT		RES APP (AA)	
Floor	Total BLUArea	Sharecase Deduction	Lift Deduction
por	46.10	40.94	0.00
	920.52	0.00	5.16
por	920.52	0.00	5.16
	868.95	0.00	5.16
por	795.75	0.00	5.16
	795.75	0.00	5.16
	4267.50	40.94	25.79

[illegible]