


Prepared by *choplan*
 Checked by *CHS*
 Building Inspector, Deputy
 Building Permission Dept.
 PUNE MUNICIPAL CORPORATION
 PUNE

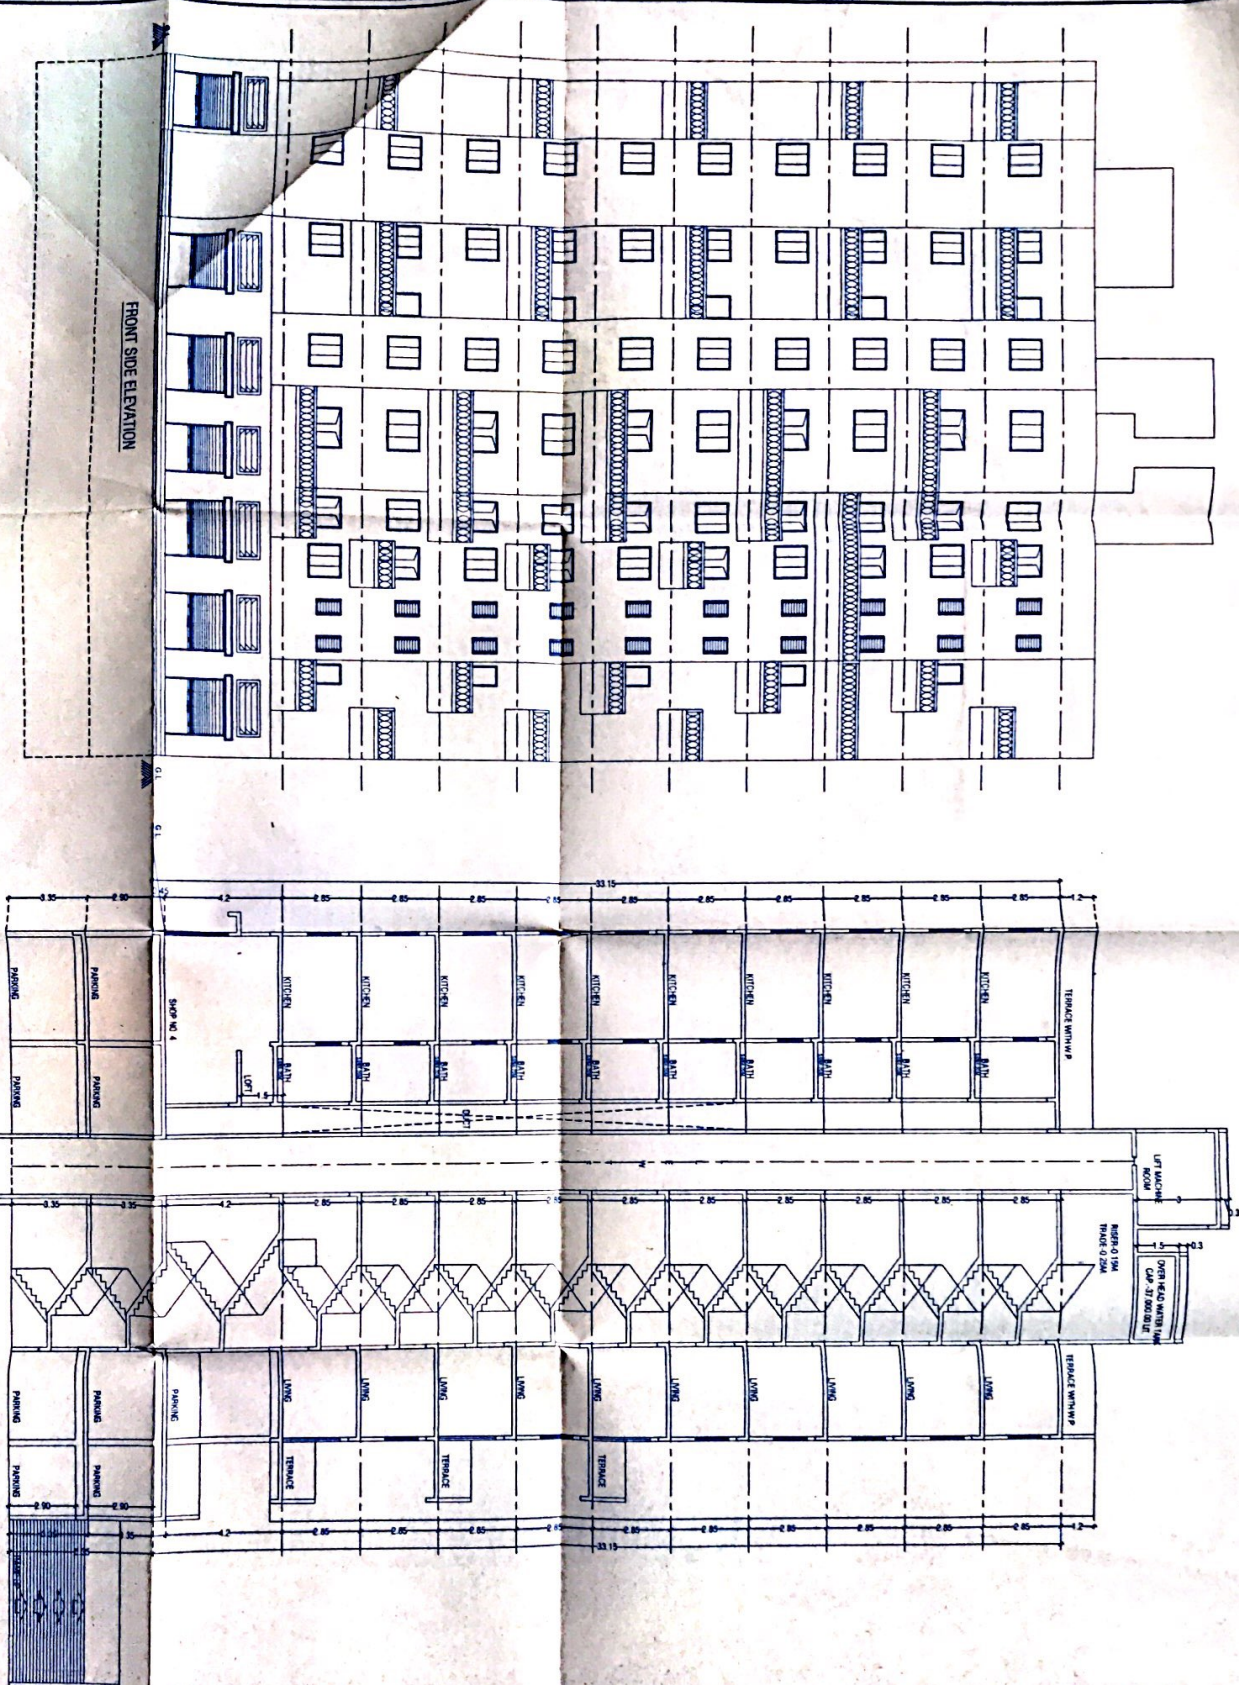

SECTION AT A-A

FRONT SIDE ELEVATION

SITE ADD. =

PROPOSED DISCRETION PROPERTY AT
 S. NO. 81/19/1A.61/14/6.61/1A
 AT. KUMBH TAL. BAYEL DIST. PUNE.

OWNER NAME =

D. S. DHONE BUILDERS C/O.
 MR. RAJESH DATTATRAY DHONE

SCALE

1:100

J.L.

DATE

07/04/17

SIGNED BY

V.A.B.

CRL BY



VIKAS M. DHORE
 ENGINEERS
 SHOP NO. 24, SUBHASH COMPLEX,
 BHAYANDR, PUNE-41
 PH. 0 20 38 35. SICK