


સાત પ્રકારો વાજાબલ એસ. એસ. આઈ. ના પાત્રો ના હતા  
સુકવવાના હોઈ, તે વસુલાત બાબતે બી. યુ. પરમીશન  
અર્થાઈ અનેના વિભાગનો અધિકાર્ય મેળવવાનો રહેશે.

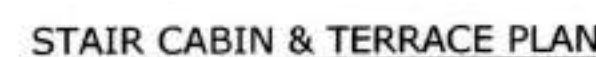

0.15 Ø MT G.S.W.P. LINE MH -1 0.90X 0.15 Ø MT G.S.W.P. LINE



*Harsh A. Shah B. E. (Civil)*  
25, Veernagar Co-op. Hou. Soc. Ltd  
Bhimjipura, AHMEDABAD-380 013  
AMC COW Lic No. CW-0335010315R

C.O.W


*A. J. Parikh*  
**ACHAL J. PARIKH**  
609/A, Harekrishna Complex,  
Ellisbridge, Ahmedabad-6  
AMC LIC No. SD 0003250616R  
**ST. ENGINEER**

ENGINEER


[illegible][illegible]

કચ્છ પાસેના પાણીના સ્ત્રોતોના અભાવને કારણે, જે સ્થળે પાણીની સુવિધા નથી, તે સ્થળે પાણીની સુવિધા પૂરી પાડવાની જરૂર છે. અન્યથા પાણીની સુવિધા નહીં હોય તો પાણીની સુવિધા પૂરી પાડવાની જરૂર છે.


કચ્છ પાસેના પાણીના સ્ત્રોતોના અભાવને કારણે, જે સ્થળે પાણીની સુવિધા નથી, તે સ્થળે પાણીની સુવિધા પૂરી પાડવાની જરૂર છે. અન્યથા પાણીની સુવિધા નહીં હોય તો પાણીની સુવિધા પૂરી પાડવાની જરૂર છે.

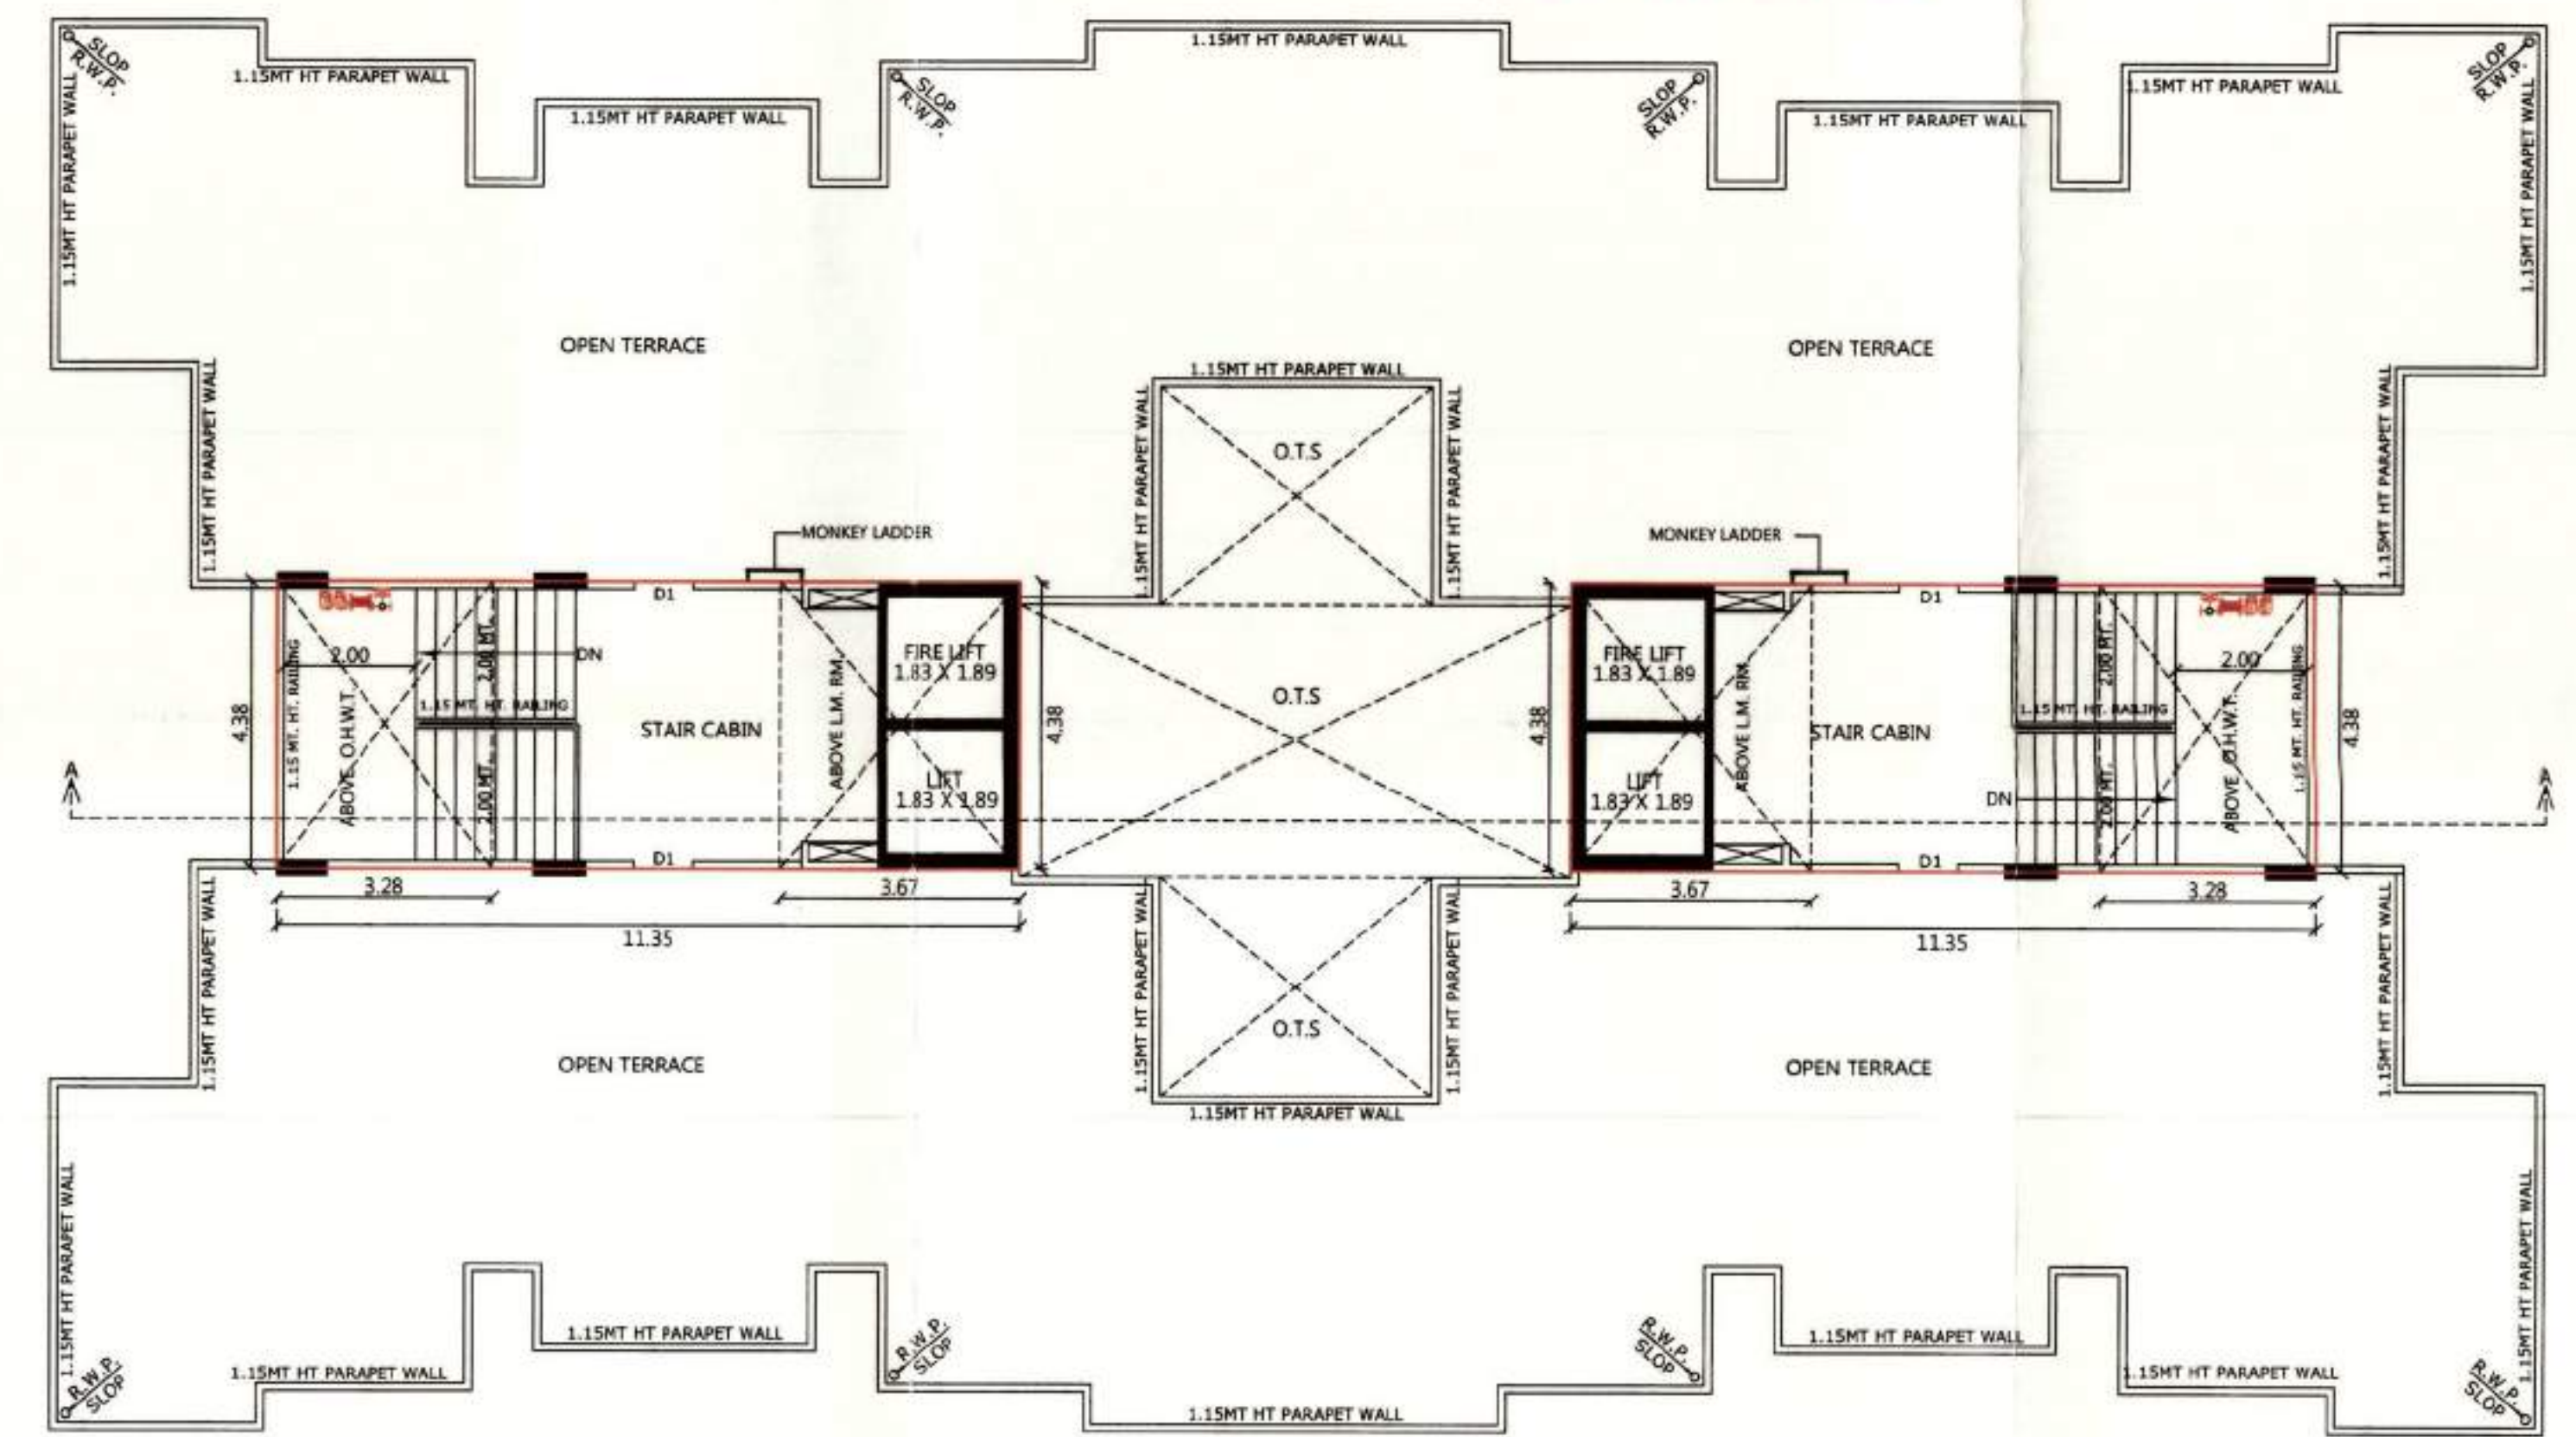

STAIR CABIN & TERRACE PLAN

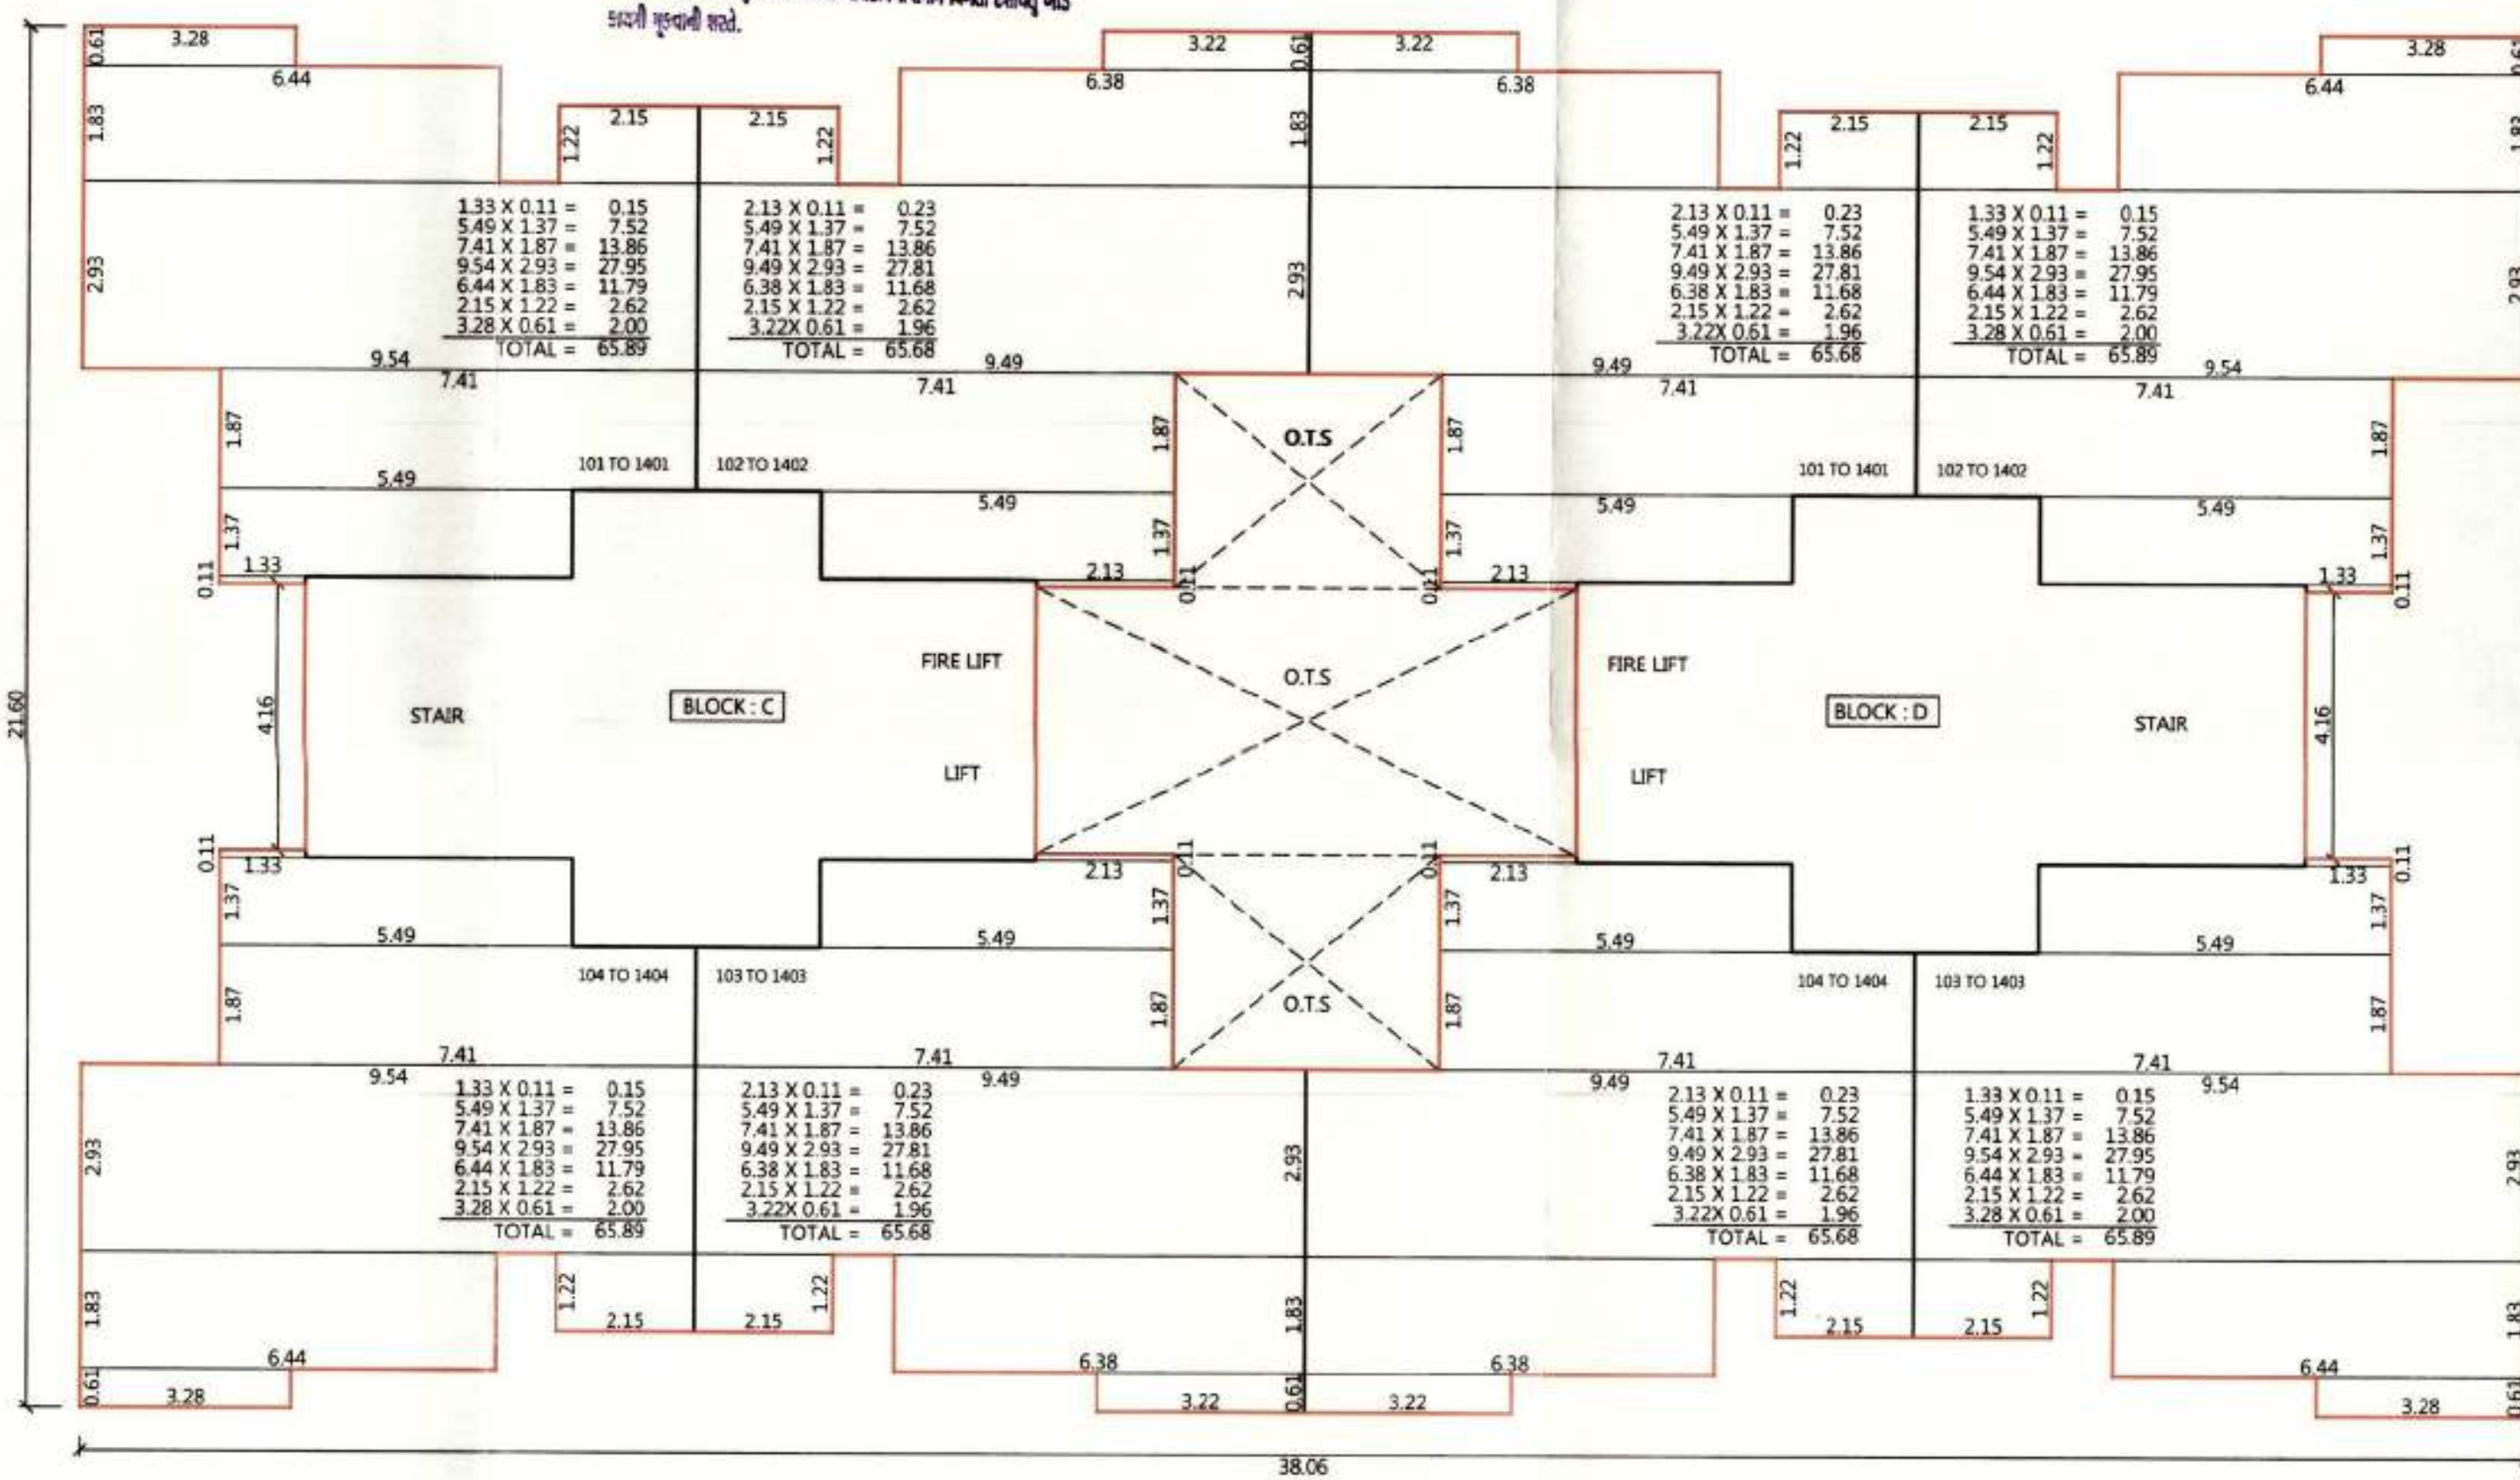

TYPICAL FLOOR PLAN (1st.FL TO 14th.FL) (UNIT AREA CAL.)

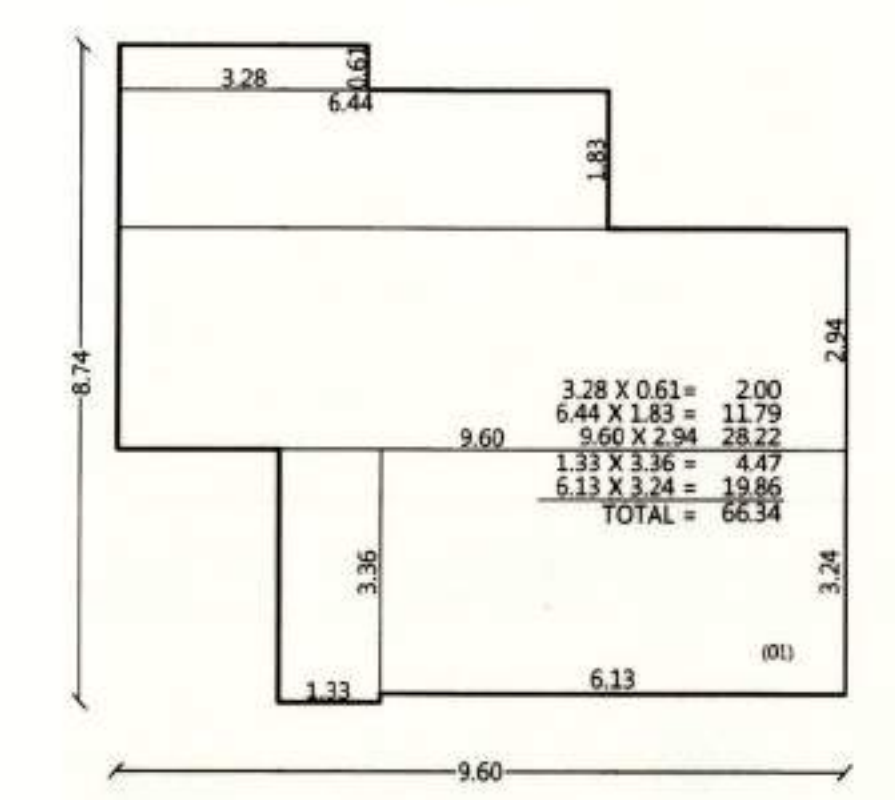

GROUND FLOOR PLAN / H.P. (UNIT AREA CAL.)

BUILT UP AREA CAL ON STAIR CABIN  
11.35 X 4.38 X 2 NOS = 99.43 SQ MTS

BUILT UP AREA CAL ON LIFT MACHINE RM. & O.H.W.T.  
L.M.R.M. 3.67 X 4.38 X 2 NOS = 32.15 SQ MTS  
O.H.W.T. 3.28 X 4.38 X 2 NOS = 28.73 SQ MTS  
TOTAL = 60.88 SQ MTS

BUILT UP AREA CAL ON HOLLOW PLINTH  
NET. B.A. AREA ON GR.FL. = 709.80 SQ MTS  
LESS- RESI. UNIT F.S.I AREA = 66.34 SQ MTS  
709.80 - 66.34 = 643.46 SQ MTS  
NET B.A. AREA ON HP = 643.46 SQ MTS

BUILT UP AREA CAL ON METER ROOM IN H.P.  
AS PER G.D.C.R. CL. NO. 4.3.1.  
3.58 X 4.19 X 1 NOS = 15.00 SQ MTS

BUILT UP & F.S.I AREA CAL ON GR.FL.

|                            |       |        |
|----------------------------|-------|--------|
| 3.28 X 0.61 X 1 NOS =      | 2.00  | SQ MTS |
| 6.44 X 1.83 X 1 NOS =      | 11.79 | SQ MTS |
| 9.60 X 2.94 X 1 NOS =      | 28.22 | SQ MTS |
| 6.13 X 3.24 X 1 NOS =      | 19.86 | SQ MTS |
| 1.33 X 3.36 X 1 NOS =      | 4.47  | SQ MTS |
| TOTAL F.S.I AREA ON GR.FL. | 66.34 | SQ MTS |

BUILT UP AREA CAL ON GR.FL TO 14th.FL (H.P.)

|    |                      |   |        |        |
|----|----------------------|---|--------|--------|
|    | 38.06 X 21.60        | = | 822.10 | SQ MTS |
|    | <u>LESS-</u>         |   |        |        |
| 1. | 12.53 X 0.61 X 4 NOS | = | 30.57  | SQ MTS |
| 2. | 4.31 X 0.61 X 4 NOS  | = | 10.52  | SQ MTS |
| 3. | 0.95 X 1.83 X 8 NOS  | = | 13.91  | SQ MTS |
| 4. | 1.33 X 4.15 X 2 NOS  | = | 11.04  | SQ MTS |
| 5. | 2.13 X 10.86 X 2 NOS | = | 46.26  | SQ MTS |
|    | <hr/>                |   |        |        |
|    | TOTAL                | = | 112.30 | SQ MTS |

NET. B.A. AREA ON GR.FL TO 14th.FL (H.P.) = 709.80 SQ MTS

F.S.I AREA CAL ON 1st.FL TO 14th.FL

NET. B.A. AREA ON GR.FL TO 14th.FL = 709.80 SQ MTS

LESS-

|                            |        |        |
|----------------------------|--------|--------|
| (A) 11.35 X 4.38 X 2 NOS = | 99.43  | SQ MTS |
| (B) 8.42 X 4.15 X 1 NOS =  | 34.94  | SQ MTS |
| (C) 4.15 X 3.35 X 2 NOS =  | 27.81  | SQ MTS |
| (D) 3.85 X 1.37 X 4 NOS =  | 21.10  | SQ MTS |
| TOTAL =                    | 183.28 | SQ MTS |

NET F.S.I AREA ON 1st.FL TO 14th.FL = 526.52 SQ MTS

NET F.S.I AREA ON 1st.FL TO 14th.FL = 526.52 SQ MTS

UNIT AREA TABLE (BLOCK C)

| FLOOR  | UNIT NO. | PER UNIT AREA | TOTAL   |
|--------|----------|---------------|---------|
| 1st.FL | 101      | 65.89         | 263.14  |
| 1st.FL | 102      | 65.89         | 263.14  |
| 1st.FL | 103      | 65.89         | 263.14  |
| 1st.FL | 104      | 65.89         | 263.14  |
| 1st.FL | 201      | 65.89         | 263.14  |
| 1st.FL | 202      | 65.89         | 263.14  |
| 1st.FL | 203      | 65.89         | 263.14  |
| 1st.FL | 204      | 65.89         | 263.14  |
| 1st.FL | 1001     | 65.89         | 263.14  |
| 1st.FL | 1002     | 65.89         | 263.14  |
| 1st.FL | 1003     | 65.89         | 263.14  |
| 1st.FL | 1004     | 65.89         | 263.14  |
| 1st.FL | 1101     | 65.89         | 263.14  |
| 1st.FL | 1102     | 65.89         | 263.14  |
| 1st.FL | 1103     | 65.89         | 263.14  |
| 1st.FL | 1104     | 65.89         | 263.14  |
| 1st.FL | 1201     | 65.89         | 263.14  |
| 1st.FL | 1202     | 65.89         | 263.14  |
| 1st.FL | 1203     | 65.89         | 263.14  |
| 1st.FL | 1204     | 65.89         | 263.14  |
| 1st.FL | 1301     | 65.89         | 263.14  |
| 1st.FL | 1302     | 65.89         | 263.14  |
| 1st.FL | 1303     | 65.89         | 263.14  |
| 1st.FL | 1304     | 65.89         | 263.14  |
| 1st.FL | 1401     | 65.89         | 263.14  |
| 1st.FL | 1402     | 65.89         | 263.14  |
| 1st.FL | 1403     | 65.89         | 263.14  |
| 1st.FL | 1404     | 65.89         | 263.14  |
| TOTAL  |          |               | 3883.96 |

PLAN SHOWING PROP. RESI. HIGH RISE BUILDING ON

|                                                               |             |
|---------------------------------------------------------------|-------------|
| SUR. NO. 531+535+594+536+543+600 ON,                          |             |
| O.P. NO. 122+126+167+810+1416+172 NO F.P. NO. 101+104+135     |             |
| AT : SHILAJ, DRAFT T.P.S. NO. 53/A (SHILAJ-HEBATPUR-THALTEJ), |             |
| TALUKA : CITY WEST, DIST: AHMEDABAD.                          |             |
| SCALE : 1.00 CM = 1.00 MT                                     | BLOCK : C+D |

ZONE AS PER DP.

USE OF THE CONST.

RESI. (AFFORDABLE RESIDENTIAL HOUSING)

AREA TABLE

IN SQ MTS

FLOOR

USE

UNIT

FL. AREA

F.S.I AREA

B.U.P AREA

GR.FL./HP

1st.FL.

2nd.FL.

3rd.FL.

4th.FL.

5th.FL.

6th.FL.

7th.FL.

8th.FL.

9th.FL.

10th.FL.

11th.FL.

12th.FL.

13th.FL.

14th.FL.

STAIR CABIN

L.M.ROOM

O.H.W.T.

TOTAL

DOOR

WINDOWS

VENTILATION

RCC STAIR DETAIL

S/D = 1.98 X 2.10

D = 1.22 X 2.10

D2 = 1.00 X 2.10

D2 = 0.75 X 2.10

COLOUR NOTES

PROG. WORK

PROG. DRAIN

OWNER

C.O.W

ENGINEER

ST.ENGINEER

RESPONSIBILITY OF THE ENGINEER

RESPONSIBILITY OF THE ENGINEER

