



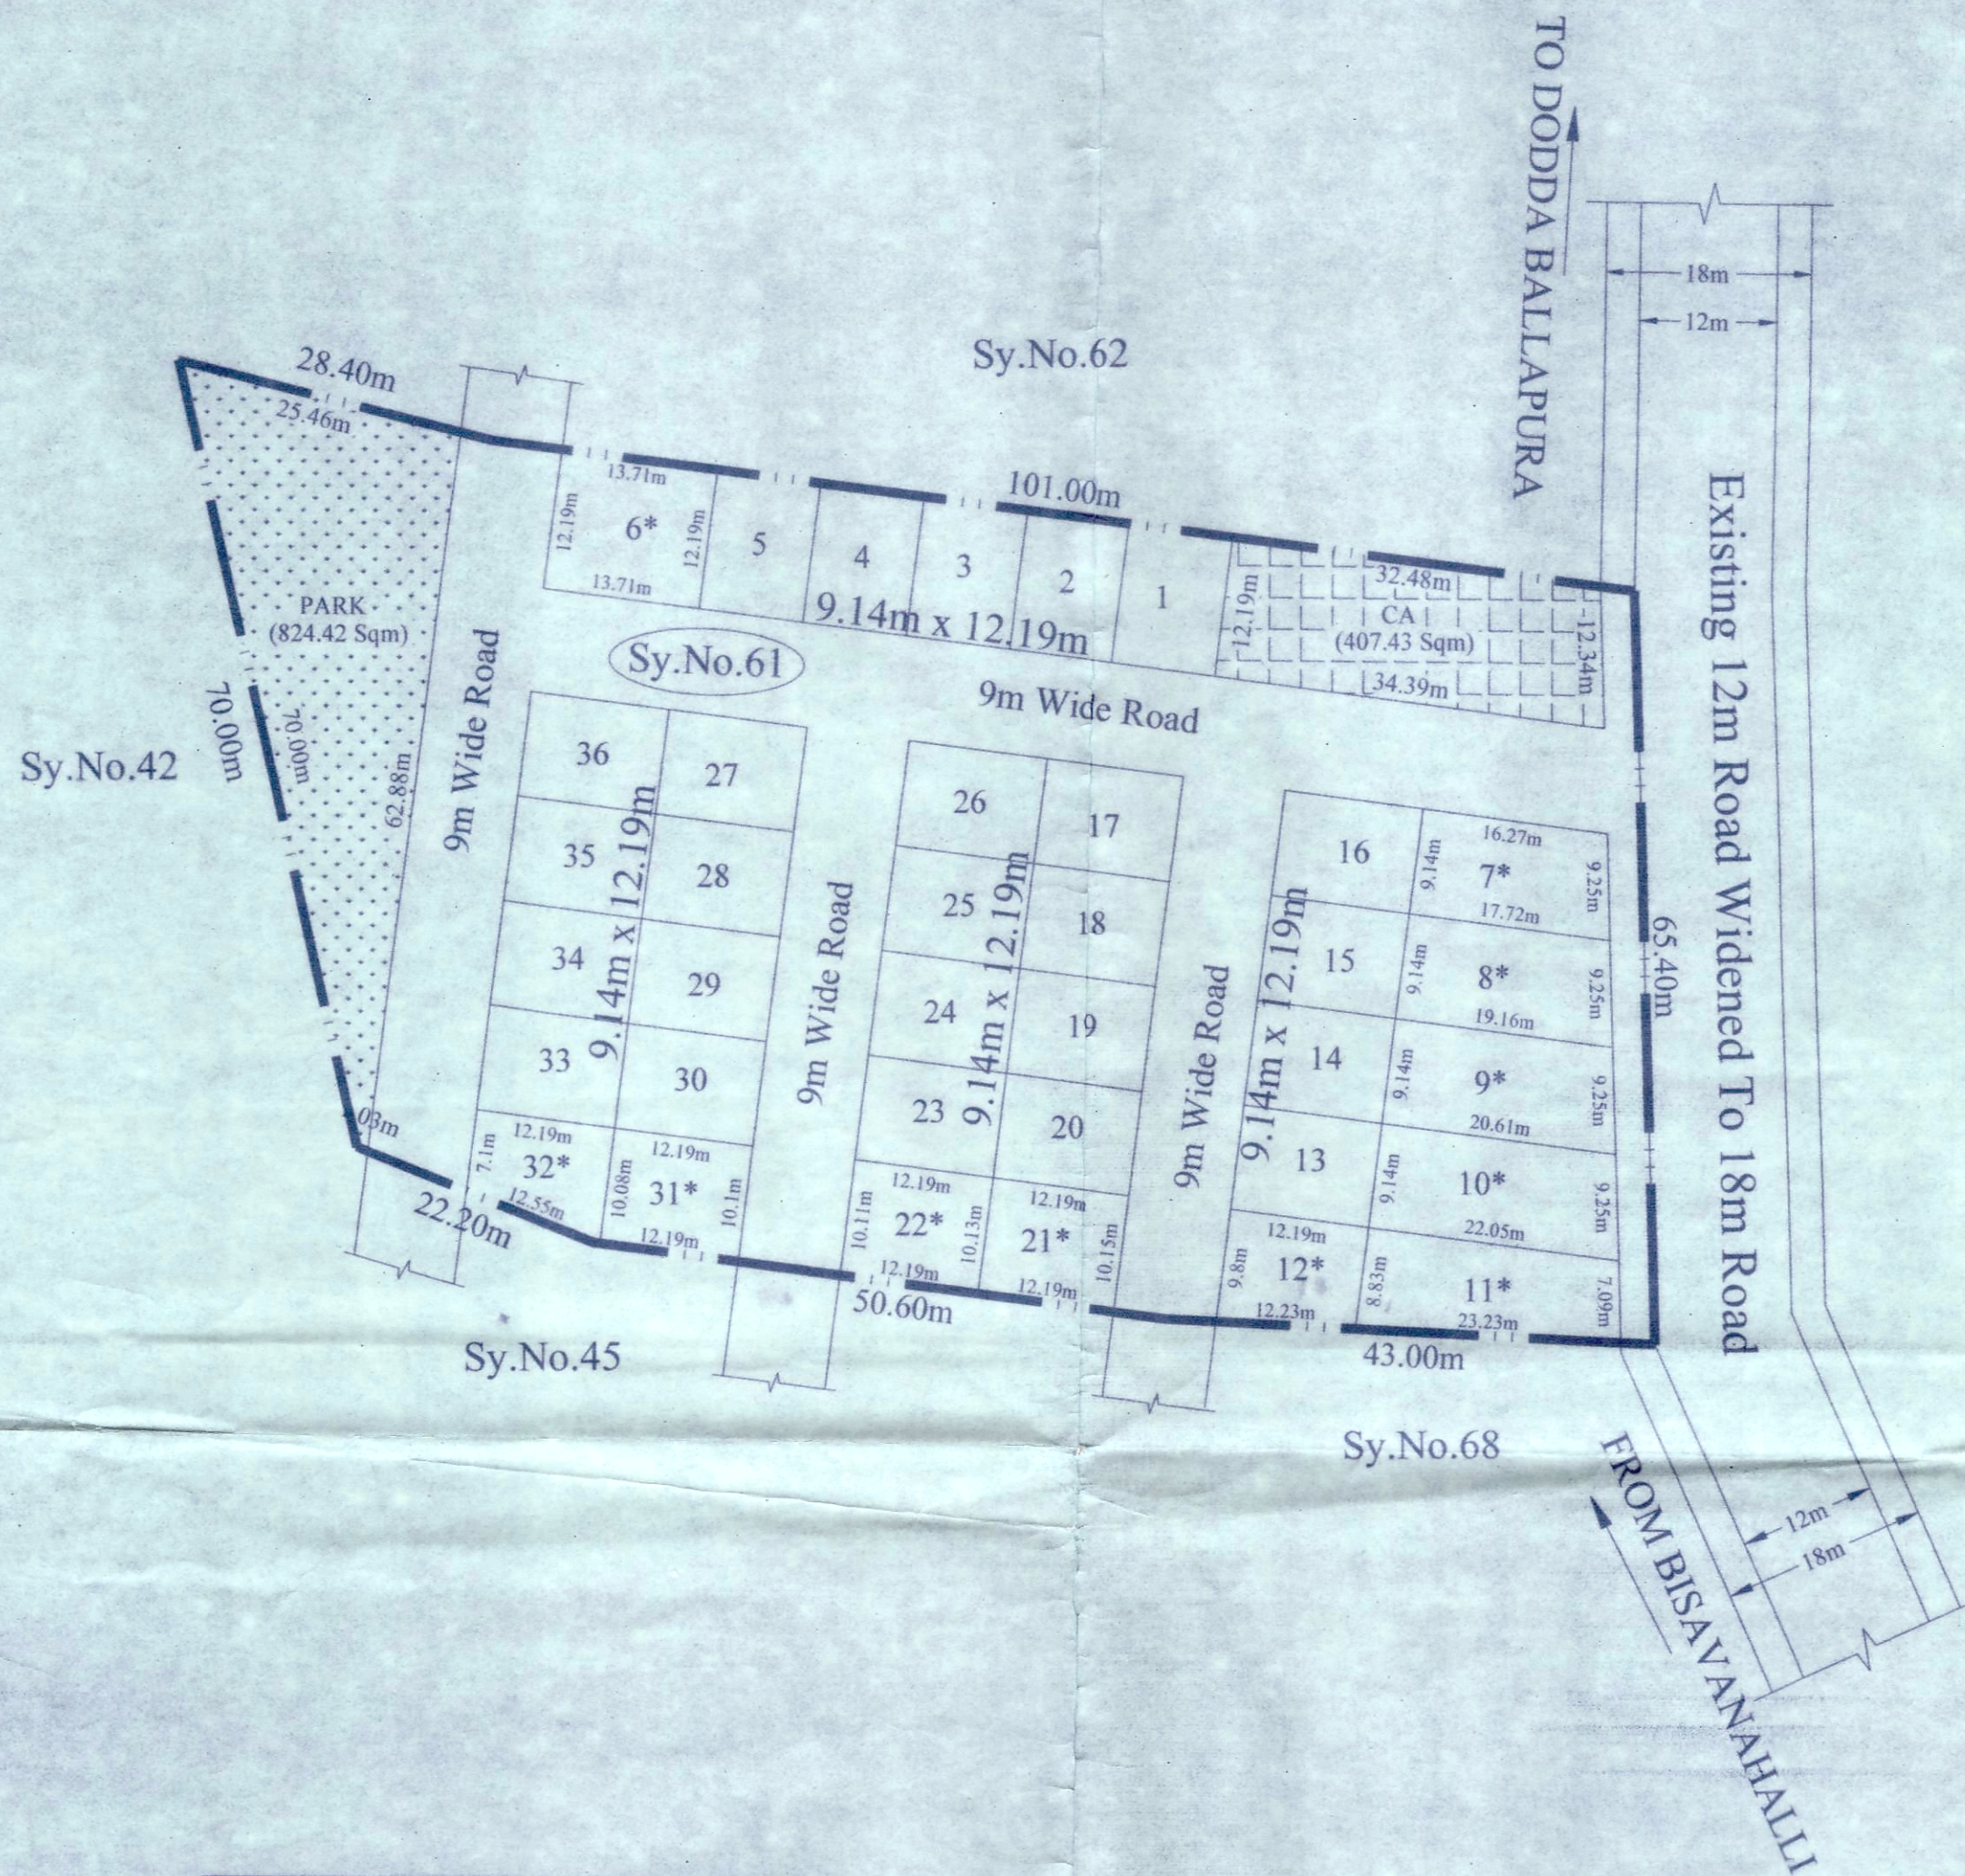

N  
W —+— E  
S  
SCALE-1:600(1CM:6M)

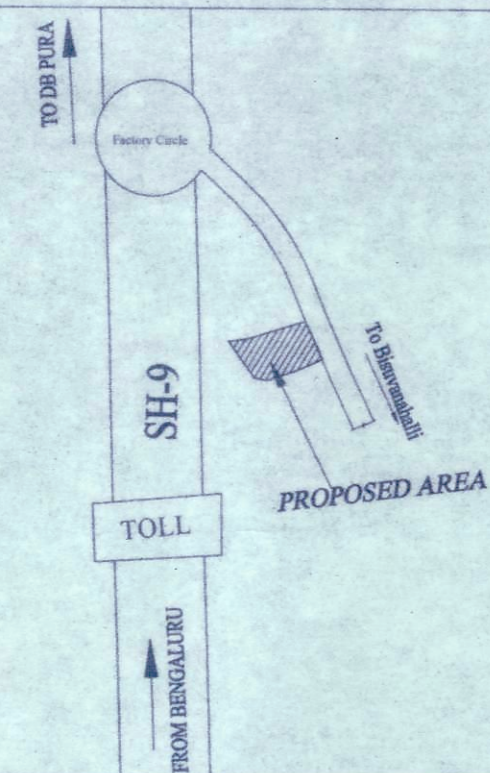

KEY PLAN  
NTS

#### AREA STATEMENT

| SL.NO | VILLAGE NAME   | SY.NO | TOTAL EXTENT |        | CONVERSION ORDER                        |
|-------|----------------|-------|--------------|--------|-----------------------------------------|
|       |                |       | Acres        | Guntas |                                         |
| 1     | BISUVANA HALLI | 61    | 02           | 00     | ALN(DO)SR.25/1989-90<br>Dtd:-26-09-1989 |
| TOTAL |                |       | 02           | 00     |                                         |

#### LAND USE ANALYSIS

Total Area Of Layout ---2Acres (8,093.60 Sqm)

| Sl.No. | DISCRIPTION     | TOTAL    | %      |
|--------|-----------------|----------|--------|
| 1      | RESIDENTIAL     | 4421.73  | 54.63  |
| 2      | PARK            | 824.42   | 10.19  |
| 3      | CIVIC AMENITIES | 407.43   | 5.03   |
| 4      | ROAD            | 2440.02  | 30.15  |
| TOTAL  |                 | 8,093.60 | 100.00 |

TITLE FINAL

RESIDENTIAL LAYOUT PLAN IN SY.NO. 61  
OF BISUVANAHALLI VILLAGE,  
KASABA HOBLI,DODDABALLAPURA TALUK,

OWNER'S SIGNATURE

*Dinesh Bohra*  
DINESH BOHRA  
(DIRECTOR)

M/s. FATEH GRANITE LIMITED

ENGINEER:

*Sri H. C. N*  
SRIKANTH C.N  
BCC/BL/3.6/E-4449/2019-20

#### PLOT DETAILS

| SL NO | PLOT SIZE      | NO. OF SITES |
|-------|----------------|--------------|
| 1     | 9.14m x 12.19m | 25           |
| 2     | ODD SITES *    | 11           |
| TOTAL |                | 36           |

| ODD SITE DIMENSIONS |          |            |
|---------------------|----------|------------|
| SL. NO.             | SITE NO. | AREA (SQM) |
| 1                   | 6        | 167.12     |
| 2                   | 7        | 155.33     |
| 3                   | 8        | 168.54     |
| 4                   | 9        | 181.76     |
| 5                   | 10       | 194.97     |
| 6                   | 11       | 179.51     |
| 7                   | 12       | 113.55     |
| 8                   | 21       | 123.57     |
| 9                   | 22       | 123.36     |
| 10                  | 31       | 122.99     |
| 11                  | 32       | 105.62     |
| TOTAL               |          | 1636.32    |

#### SANCTIONING AUTHORITY



ದಿನಾಂಕ : 20/06/2020 ರಂದು ನಡೆದ .....ನೇ  
ಸಭೆಯ ನಡವಳಿಕೆ ಸಂಖ್ಯೆ : 21/26 ರ ಮೇರೆಗೆ ಕರ್ನಾಟಕ  
ನಗರ ಮತ್ತು ಗ್ರಾಮಾಂತರ ಯೋಜನಾ ಕಾಯ್ದೆ 1961ರ ಕಲಂ  
17(2)ರ ಅಡಿಯಲ್ಲಿ ಪತ್ರ ಸಂಖ್ಯೆ : DPA/TP/LAO/ 09 /  
20-21 ದಿನಾಂಕ : 20/06/2020 ರಲ್ಲಿನ ಪರಸ್ಪರಗಳಿಗೆ  
ಒಳಪಟ್ಟು ಅಂತಿಮ ಅನುಮೋದನೆ ನೀಡಿ, ವಸತಿ ವಿಸ್ತಾರದಲ್ಲಿನ  
ಏಲ್ಲಾ ನಿವೇಶನಗಳನ್ನು ನೋಂದಣಿಗಾಗಿ ಬಿಡುಗಡೆ ಮಾಡಲಾಗಿದೆ.

*Apudhile*  
ಸದಸ್ಯ ಕಾರ್ಯದರ್ಶಿಗಳು  
ದೊಡ್ಡಬಳ್ಳಾಪುರ ಯೋಜನಾ ಪ್ರಾಧಿಕಾರ  
20/06/20