


Sy.No.12A/1

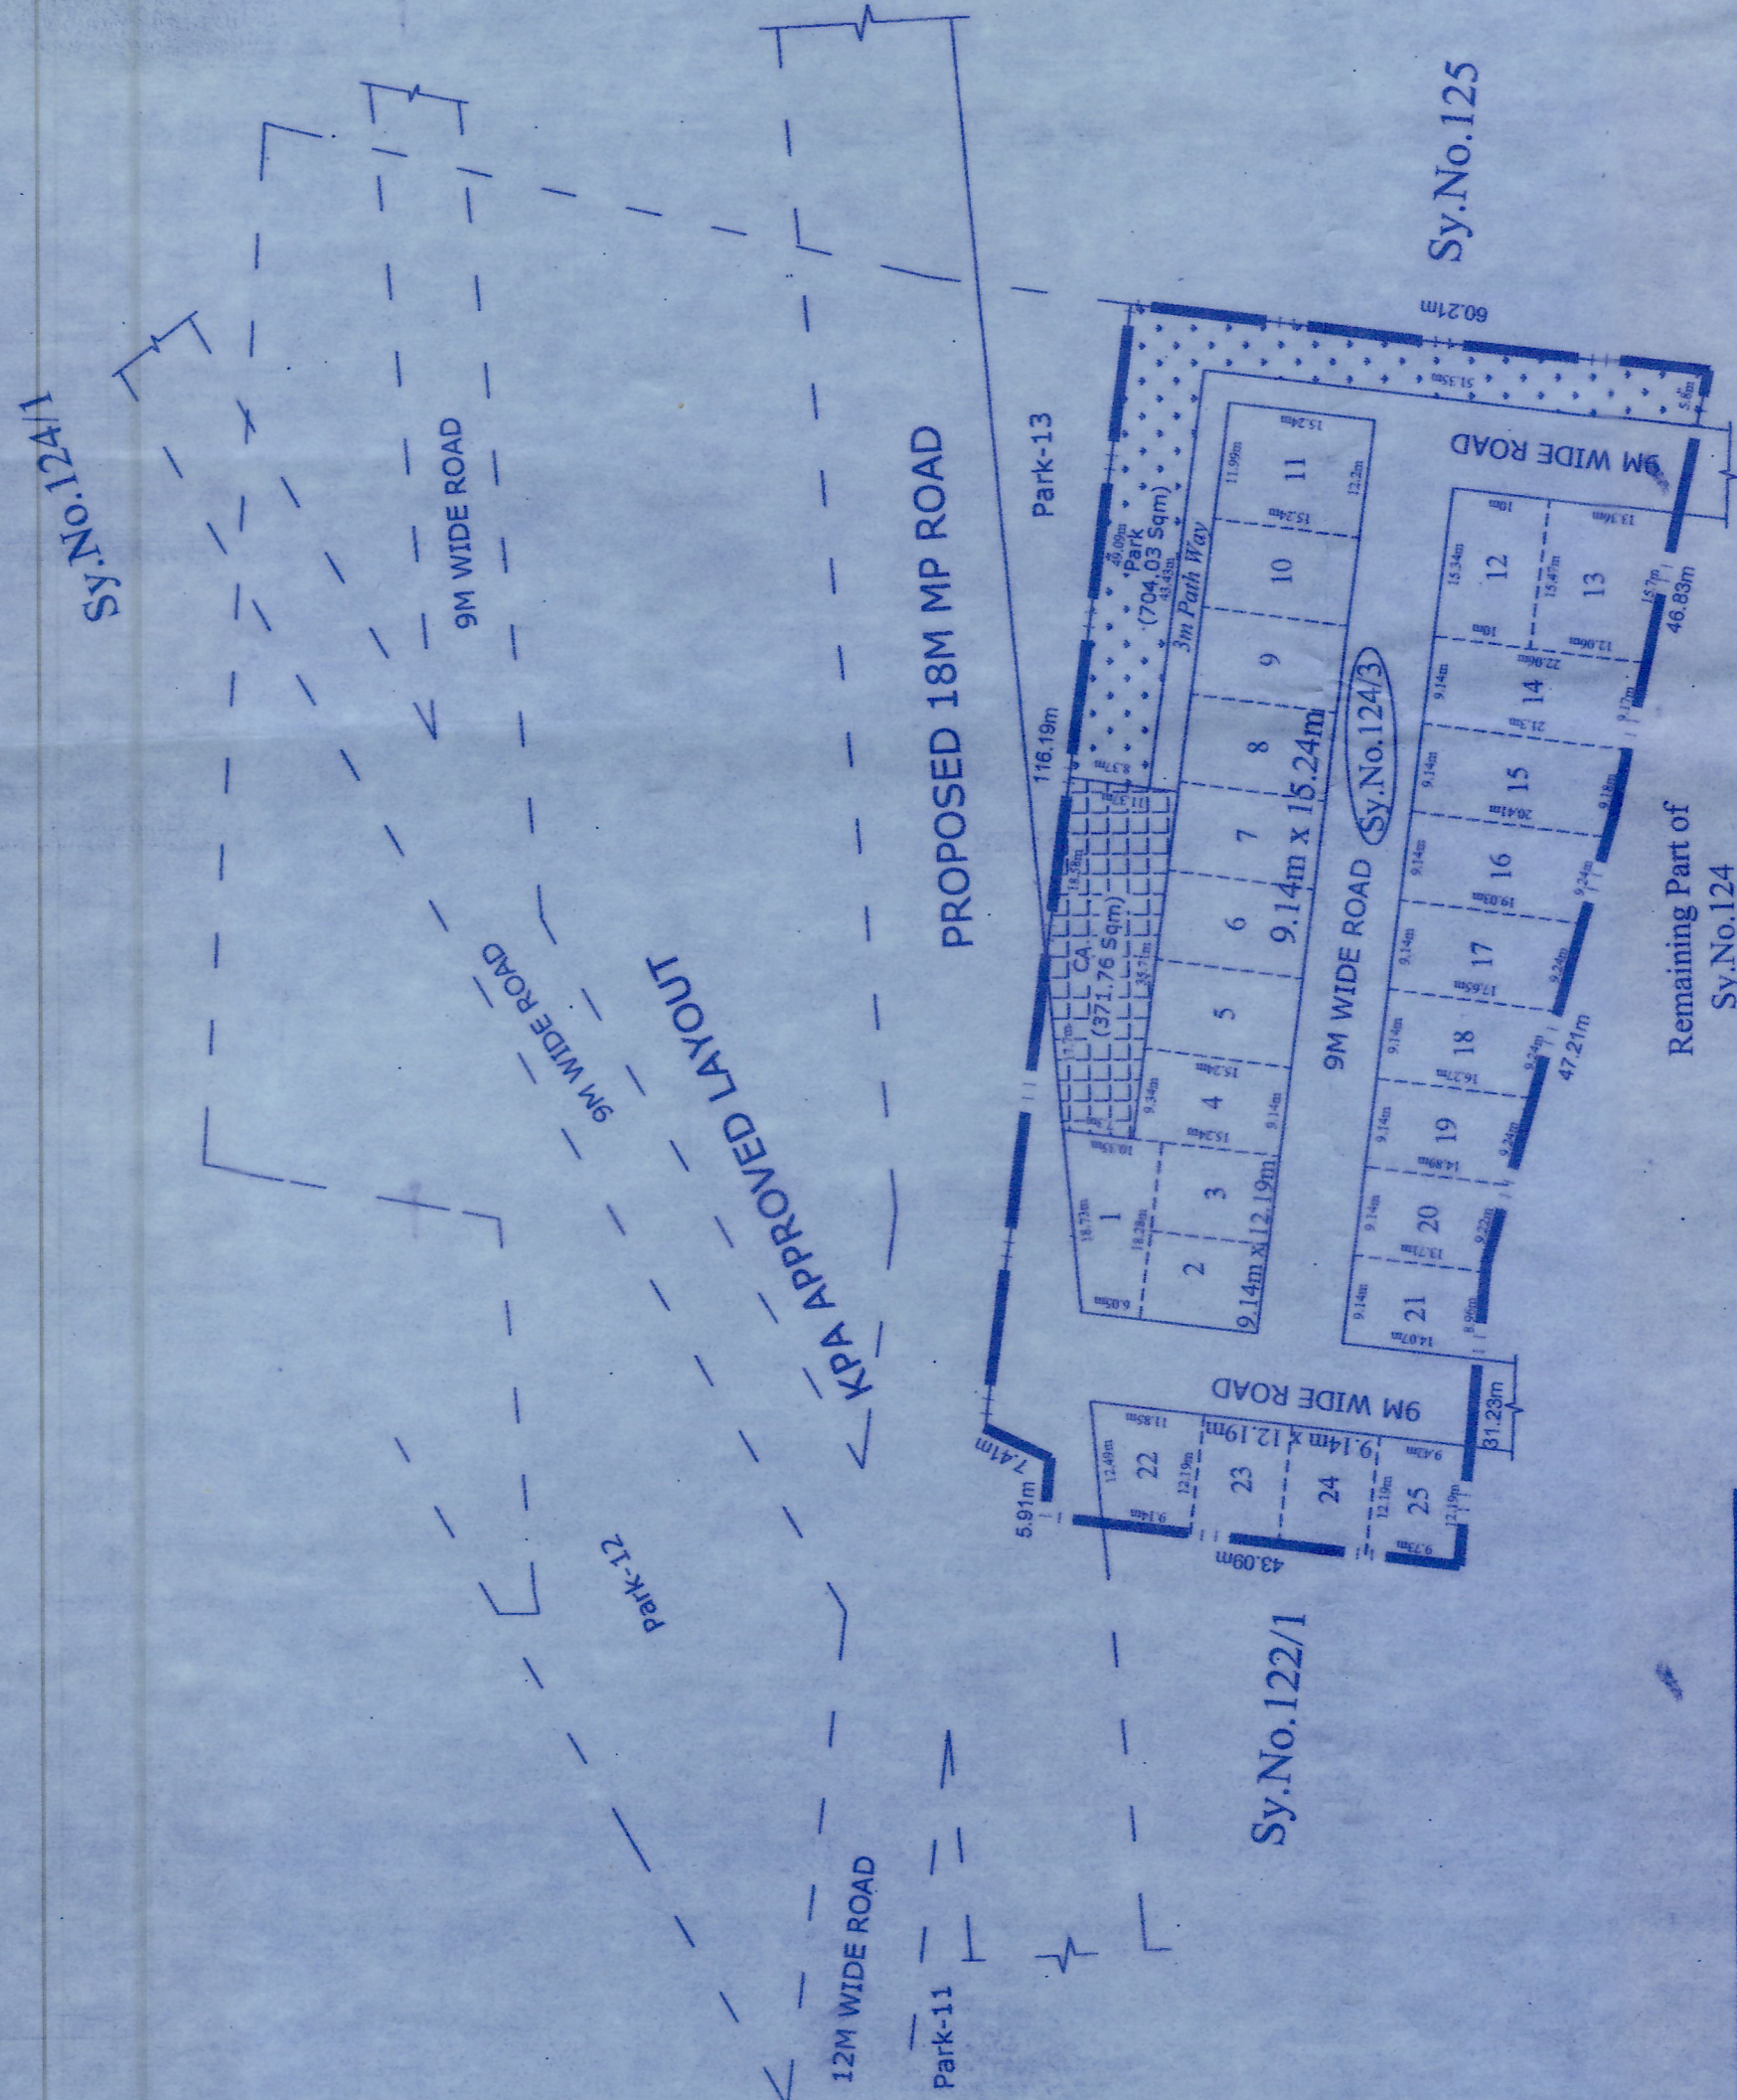

ODD SITE DIMENTION		
SL NO	SITE.NO	AREA IN (SQM)
1	1	149.94
2	4	140.84
3	11	184.33
4	12	154.05
5	13	197.75
6	14	198.19
7	15	191.11
8	16	180.21
9	17	167.61
10	18	155.00
11	19	142.40
12	20	129.90
13	21	125.67
14	22	127.92
15	25	116.69
TOTAL		2361.61

SANCTION AUTHORITY

ಪ್ರಾಥಮಿಕದ ದಿನಾಂಕ 27.04.2018 79 ನೇ ಸಭೆಯ ವಿಷಯ ಸಂಖ್ಯೆ 28 ರಲ್ಲಿ ತೆಗೆದುಕೊಂಡ ನಿರ್ಣಯಗಳನ್ವಾರ ವಿನ್ಯಾಸ ಅಭಿವೃದ್ಧಿ ಕಾರ್ಯ ಕೈಗೊಳ್ಳಲು ಪಾಕಿಸ್ತಾನಿಗಳಿಗೆ ವಿನ್ಯಾಸ ನಕೆ ಅನುಮೋದಿಸಲಾಗಿದೆ.

ಕನಕಪುರ ಯೋಜನಾ ಪ್ರಾಜೆಕ್ಟ್
ಸದಸ್ಯ ಕಾರ್ಯದರ್ಶಿ
20.11.1991

ENGINEER

V. Green

SIVA KUMAR. V, B.E.,
BCC/BL-3.6/E-0336/21-22

YUKTI
No. 82, 1st Floor, 21st Main,
B.S.K. II Stage, Bangalore - 560 001

PLOT DETAILS			NO. OF SITE
SL NO	PLOT SIZE		
1	9.14M X 12.19M		04
2	9.14m x 15.24m		06
3	ODD SITES*		15
TOTAL			25

PLOT DETAILS			NO. OF SITE
SL NO	PLOT SIZE		
1	9.14M X 12.19M		04
2	9.14m x 15.24m		06
3	ODD SITES*		15
TOTAL			25

OWNER

10/10/10

ENGINEER

V. Green

SIVA KUMAR. V, B.E.,
BCC/BL-3.6/E-0336/21-22

YUKTI
No. 82, 1st Floor, 21st Main,
B.S.K. II Stage, Bangalore - 560 001