


BIAAPA APPROVED LAYOUT

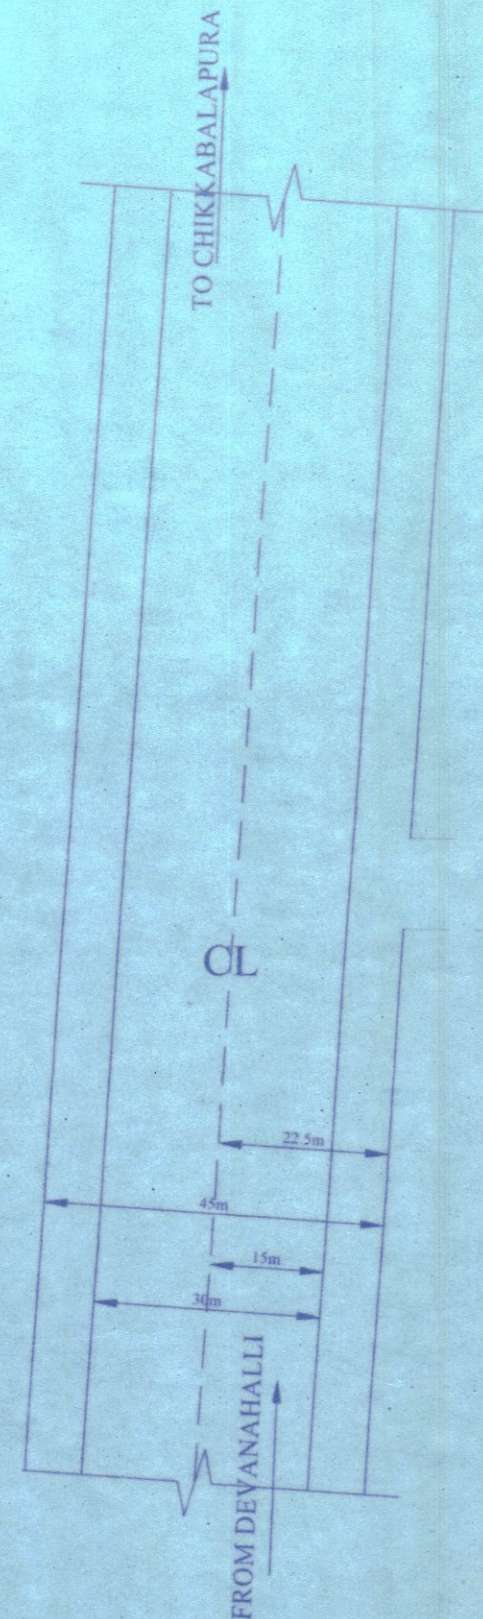

PLOT DETAILS			
DIMENSIONS	SITE NUMBERS	Total	TOTAL AREA IN SQM
9.14m X 12.19m	11,14,17,20,21,24,25.....	07	779.92
9.14m X 15.24m	8.....	01	139.29
ODD SITES*	1,2,3,4,5,6,7,9,10,12,13,15,16,18, 19,22,23,26,27.....	19	2547.28
GRAND TOTAL		27	3,466.49

ODD SITE DIMENTION		
SL.NO	SITE.NO	AREA IN (SQM)
1	1	84.18
2	2	115.10
3	3	173.66
4	4	149.32
5	5	133.88
6	6	159.27
7	7	167.37
8	9	129.26
9	10	117.83
10	12	137.45
11	13	113.50
12	15	170.43
13	16	183.26
14	18	117.67
15	19	101.25
16	22	117.83
17	23	130.67
18	26	105.42
19	27	139.93
TOTAL		2547.28

SANCTIONING AUTHORITY


“ತಾತ್ಕಾಲಿಕ ಅನುಮೋದನೆ”

ಕರ್ನಾಟಕ ನಗರ ಮತ್ತು ಗ್ರಾಮಾಂತರ ಯೋಜನಾ ಕಾಯ್ದೆ 1961 ರ
ಕಲಂ 17 ರನ್ವಯ ಹಾಗೂ ದಿನಾಂಕ : 29-11-2022 ರಂದು ನಡೆದ
ಪ್ರಾಧಿಕಾರ ಸೆಳೆಯ ವಿಷಯ ಸಂಖ್ಯೆ : 135-89 ರಲ್ಲಿನ
ನಿರ್ಣಯದನ್ವಯ, ಪ್ರಾಧಿಕಾರದ ಪತ್ರ ಸಂಖ್ಯೆ : ಬಿಐಎಎಪಿಎ/
ಟಿಪಿ/1/ಎಲ್‌ಎಚ್‌ 118/2021-22 ದಿನಾಂಕ 02-02-2022
ರಲ್ಲಿನ ಷರತ್ತುಗಳಿಗೊಳಪಟ್ಟು ದಿನಾಂಕ 02-02-2022 ರಿಂದ ದಿನಾಂಕ
01-02-2023 ವರೆಗೆ ಎರಡು ವರ್ಷದ ಅವಧಿಗೆ ವಿದ್ಯಾಸಕ್ತ
ಕಾರ್ಮಿಕ ಅನುಮೋದನೆಯನ್ನು ನೀಡಲಾಗಿದೆ.

ಸದಸ್ಯ ಕಾರ್ಯದರ್ಶಿ.
ಬೆಂಗಳೂರು ಅಂತಾರಾಷ್ಟ್ರೀಯ ಎಮಾನಿ
ನಿಲ್ದಾಣ ಪ್ರದೇಶ ಯೋಜನಾ ಪ್ರಾಧಿಕಾರ.



SCALE-1:1000(1CM:10M)

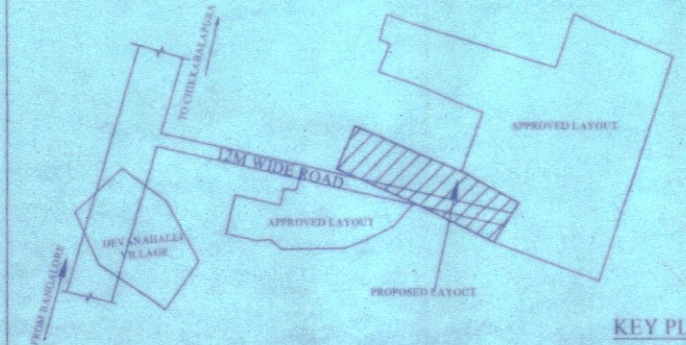

KEY PLAN
NOT TO SCALE

AREA STATEMENT

Sl.No	Sy.No	VILLAGE NAME	AREA IN		'B' Kharab Guntas	CONVERSION ORDER NO.
			Acre	Guntas		
1	138/1	DEVANAHALLI	01	00.5	00	NO.49080 Dtd:-13-12-2019
2	138/4		00	38.5	00	NO.49079 Dtd:-13-12-2019
TOTAL			01	39	00	

LAND USE ANALYSIS

TOTAL AREA: 01 ACRES 39 GUNTAS (7,992.43 SQ.M)

SL.No.	LAND USE	AREA IN SQ.M	%
1	RESIDENTIAL	3,466.49	43.37
2	PARKS	799.85	10.01
3	C.A	400.38	5.01
4	ROAD	3,325.71	41.61
	TOTAL	7,992.43	100.00

TITLE

MODIFIED RESIDENTIAL LAYOUT IN
SY. NO:138/1 & 138/4 OF
DEVANAHALLI VILLAGE, KASABA HOBLI,
DEVANAHALLI TALUK.

OWNER

Heer

Sri. A .RAMAKRISHNAPPA

ENGINEER

Sri — Mr. C.N
SRIKANTH C.N

BCC/BL/3.6/E-4449/2019-20

ONENESS INFRA TECH

#9/9, 2nd Floor, 59th Cross, 5th Block

Near Bhasyam Circle, Rajajinagar,

Bangalore-560 010

Tel : 080-41141611 Email : info@oitech.co.in
www.oitech.co.in