


PROPOSED LAYOUT

PROJECTS / PHASES

LEGEND	PROJECT NAME
	PROPOSED LAYOUT
WING A2	INDIABULLS SKY FOREST - A2
WING A3	INDIABULLS SKY FOREST - A3
P3	FUTURE DEVELOPMENT ALONG WITH COMMON AREA'S

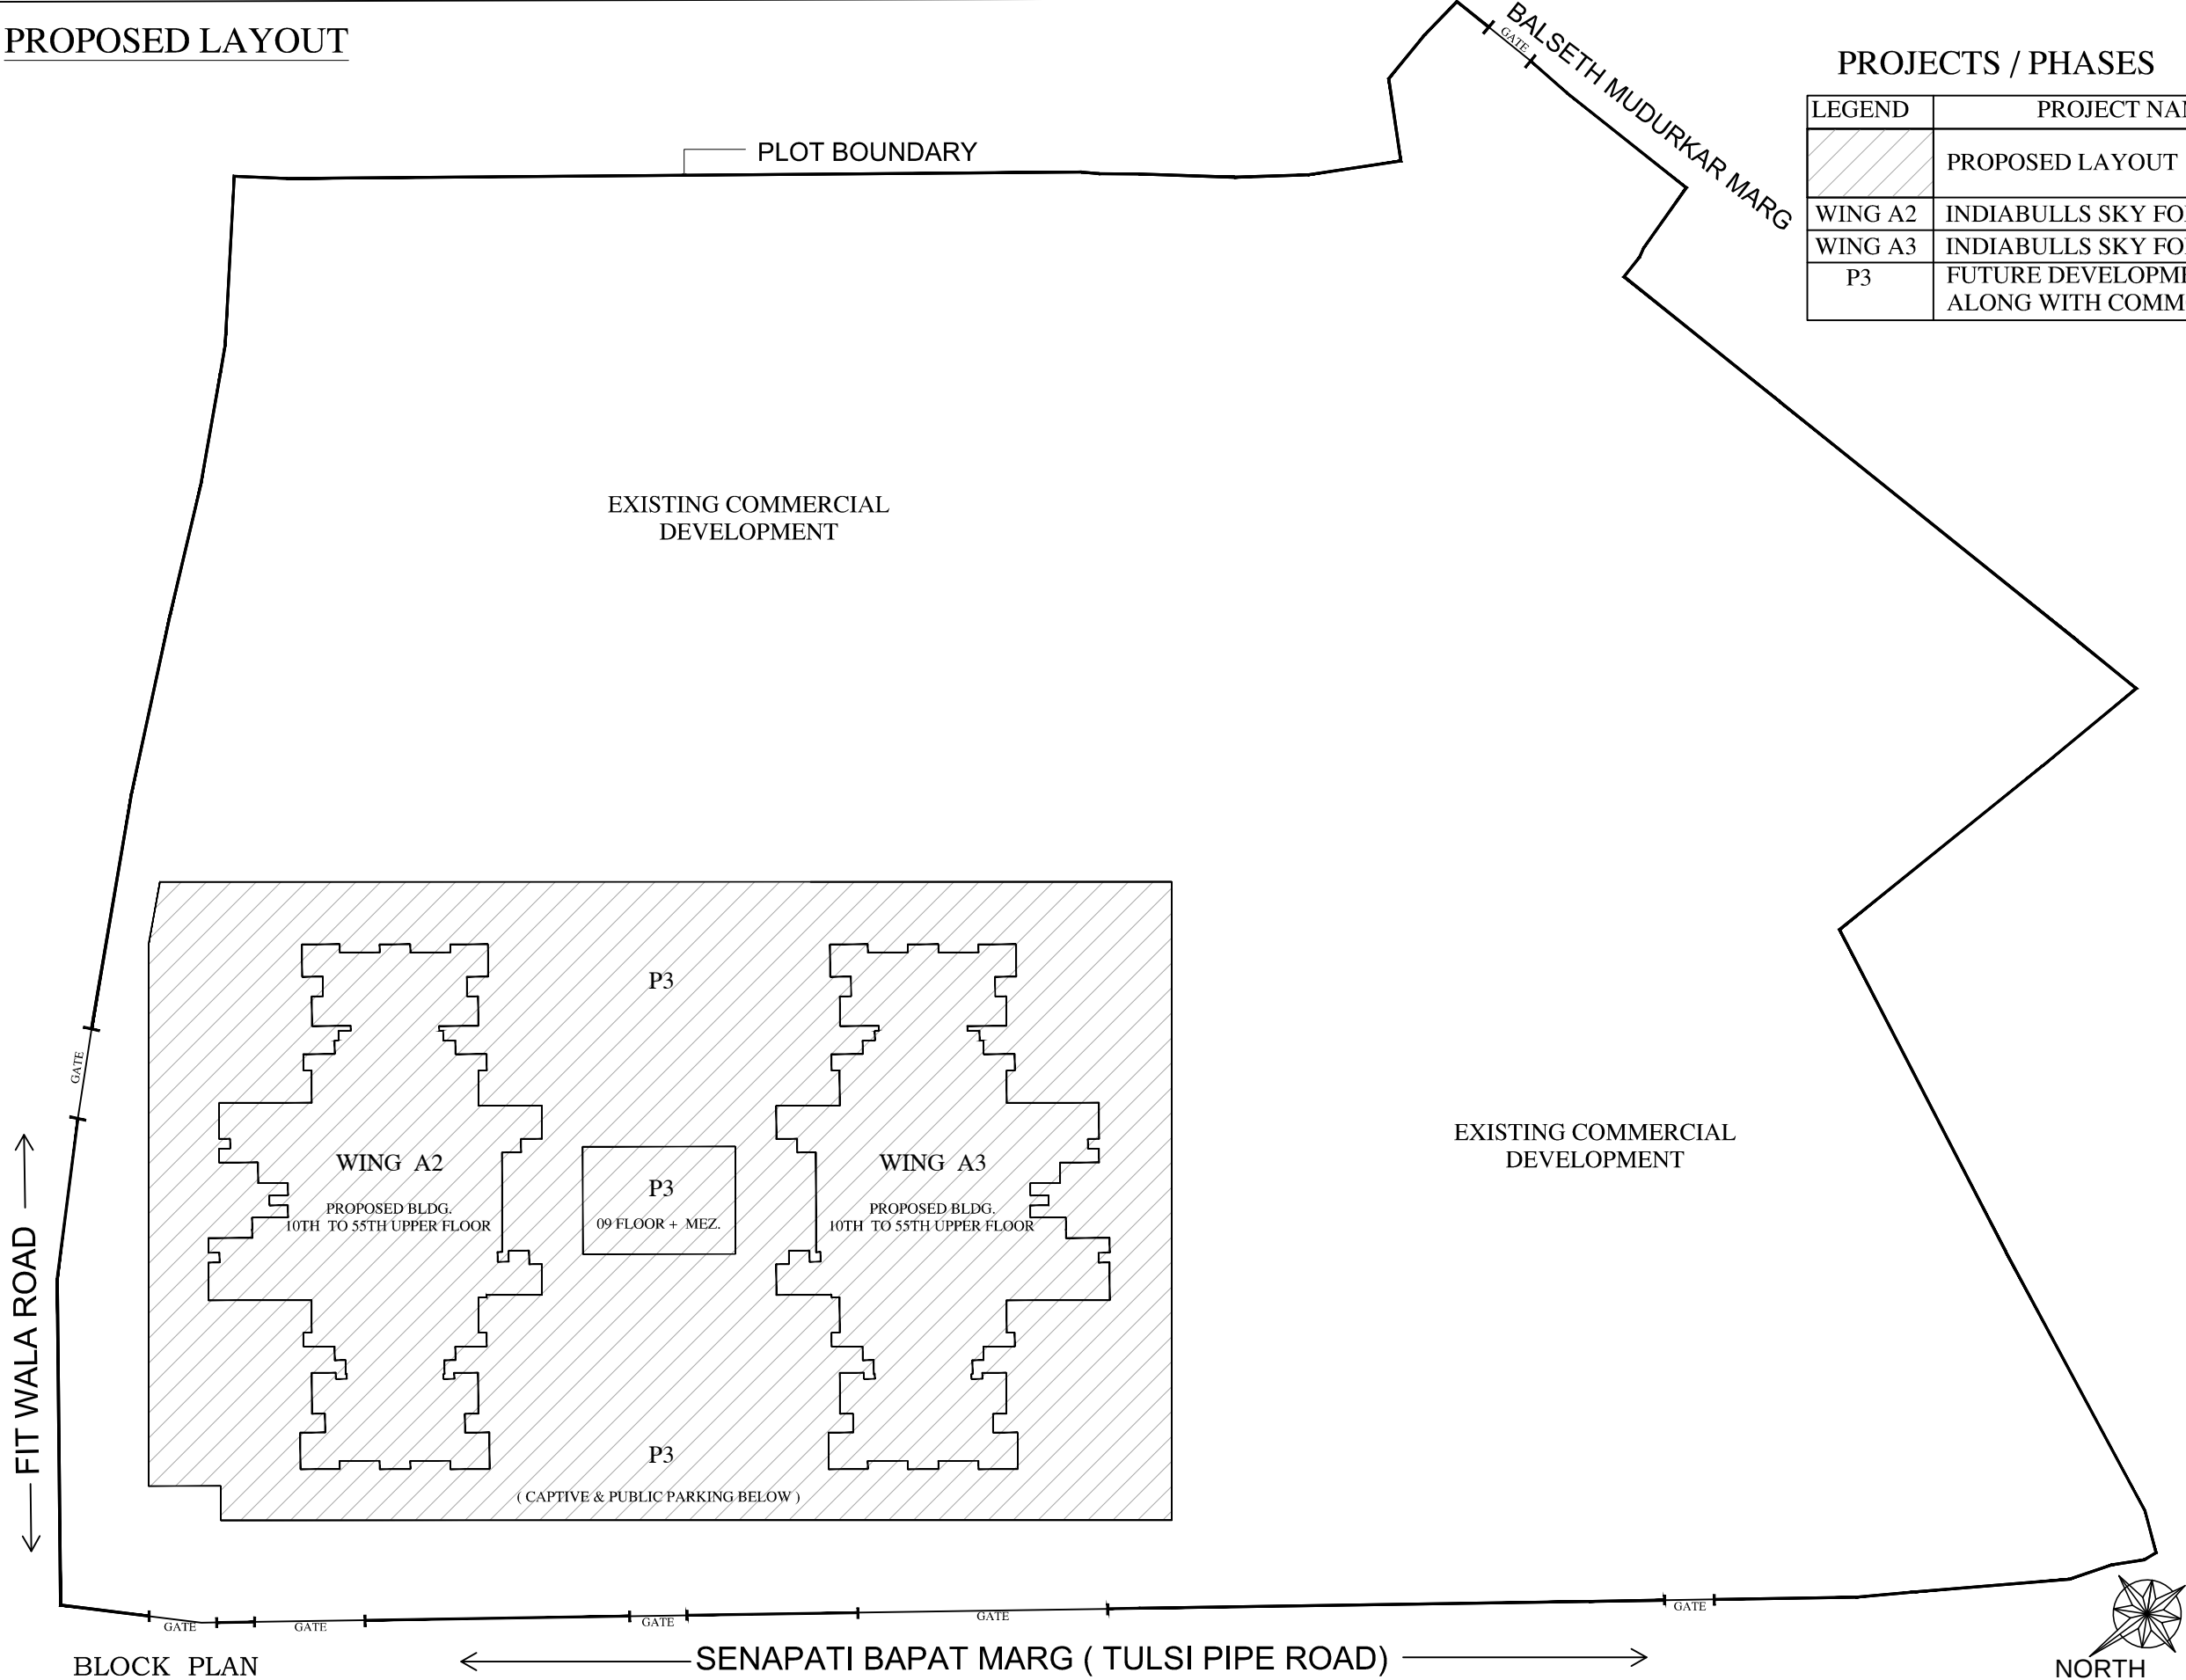

BLOCK PLAN

SCALE:- NTA

NOTE:- PROPOSED LAYOUT SUBJECT TO APPROVAL BY STATUTORY AUTHORITY.