

BUILDING WISE FSI STATEMENT													
BUILDING	FSI AREA				BALCONY				TERRACE		STAIR		TOTAL FSI AREA
	COMMERCIAL	RESIDENTIAL	INDUSTRIAL	SPECIAL	PERM.	PROP.	EXCESS	ENCLOSE	OPEN	AREAS	PAID	FIRE	
A	585.38	4125.96	0.00	0.00	-	733.38	-	733.38	0.00	985.69	0.00	115.20	4711.34
B	0.00	4123.78	0.00	0.00	-	545.14	-	545.14	0.00	934.77	0.00	115.20	4123.78
C	0.00	453.66	0.00	0.00	-	73.66	-	73.66	0.00	53.31	0.00	29.45	453.66
D	0.00	15.36	0.00	0.00	-	0.00	-	0.00	0.00	0.00	0.00	0.00	15.36
MHADA	0.00	1969.08	0.00	0.00	-	0.00	-	0.00	0.00	163.02	0.00	84.40	1969.08
Total	585.38	10687.83	0.00	0.00	-	1352.18	-	1352.18	0.00	2136.79	0.00	363.45	11273.21

FLOORWISE FSI STATEMENT: A													
FLOORS	FSI AREA				BALCONY				TERRACE		STAIR		TOTAL FSI AREA
	COMMERCIAL	RESIDENTIAL	INDUSTRIAL	SPECIAL	PERM.	PROP.	EXCESS	ENCLOSE	OPEN	AREAS	PAID	FIRE	
GROUND FLOOR	202.48	11.25	0.00	0.00	-	0.00	-	0.00	0.00	0.00	0.00	0.00	213.73
FIRST FLOOR	93.97	360.10	0.00	0.00	-	61.29	-	61.29	0.00	51.37	0.00	9.60	454.07
SECOND FLOOR	202.81	374.62	0.00	0.00	-	117.81	-	117.81	0.00	72.27	0.00	9.60	577.42
THIRD FLOOR	86.12	376.75	0.00	0.00	-	85.22	-	85.22	0.00	232.07	0.00	9.60	462.87
FOURTH FLOOR	0.00	385.01	0.00	0.00	-	66.74	-	66.74	0.00	77.39	0.00	9.60	385.01
FIFTH FLOOR	0.00	389.76	0.00	0.00	-	61.81	-	61.81	0.00	82.97	0.00	9.60	389.76
SIXTH FLOOR	0.00	390.46	0.00	0.00	-	61.12	-	61.12	0.00	82.19	0.00	9.60	390.46
SEVENTH FLOOR	0.00	386.06	0.00	0.00	-	61.81	-	61.81	0.00	82.97	0.00	9.60	386.06
EIGHTH FLOOR	0.00	285.69	0.00	0.00	-	32.86	-	32.86	0.00	56.30	0.00	9.60	285.69
NINTH FLOOR	0.00	389.76	0.00	0.00	-	61.81	-	61.81	0.00	82.97	0.00	9.60	389.76
TENTH FLOOR	0.00	390.46	0.00	0.00	-	61.12	-	61.12	0.00	82.19	0.00	9.60	390.46
ELEVENTH FLOOR	0.00	386.06	0.00	0.00	-	61.81	-	61.81	0.00	82.97	0.00	9.60	386.06
TERRACE FLOOR	0.00	0.00	0.00	0.00	-	0.00	-	0.00	0.00	0.00	0.00	0.00	0.00
Total	585.38	4125.96	0.00	0.00	-	733.38	-	733.38	0.00	985.69	0.00	115.20	4711.34

FLOORWISE FSI STATEMENT: B													
FLOORS	FSI AREA				BALCONY				TERRACE		STAIR		TOTAL FSI AREA
	COMMERCIAL	RESIDENTIAL	INDUSTRIAL	SPECIAL	PERM.	PROP.	EXCESS	ENCLOSE	OPEN	AREAS	PAID	FIRE	
PARKING FLOOR	0.00	12.03	0.00	0.00	-	0.00	-	0.00	0.00	0.00	0.00	9.60	12.03
FIRST FLOOR	0.00	382.39	0.00	0.00	-	53.06	-	53.06	0.00	83.68	0.00	9.60	382.39
SECOND FLOOR	0.00	382.84	0.00	0.00	-	47.16	-	47.16	0.00	86.64	0.00	9.60	382.84
THIRD FLOOR	0.00	376.44	0.00	0.00	-	53.56	-	53.56	0.00	86.47	0.00	9.60	376.44
FOURTH FLOOR	0.00	382.84	0.00	0.00	-	47.16	-	47.16	0.00	86.64	0.00	9.60	382.84
FIFTH FLOOR	0.00	376.44	0.00	0.00	-	53.56	-	53.56	0.00	86.47	0.00	9.60	376.44
SIXTH FLOOR	0.00	382.84	0.00	0.00	-	47.16	-	47.16	0.00	86.64	0.00	9.60	382.84
SEVENTH FLOOR	0.00	375.18	0.00	0.00	-	53.56	-	53.56	0.00	86.47	0.00	9.60	375.18
EIGHTH FLOOR	0.00	319.58	0.00	0.00	-	35.64	-	35.64	0.00	72.19	0.00	9.60	319.58
NINTH FLOOR	0.00	376.44	0.00	0.00	-	53.56	-	53.56	0.00	86.47	0.00	9.60	376.44
TENTH FLOOR	0.00	382.84	0.00	0.00	-	47.16	-	47.16	0.00	86.64	0.00	9.60	382.84
ELEVENTH FLOOR	0.00	373.92	0.00	0.00	-	53.56	-	53.56	0.00	86.47	0.00	9.60	373.92
TERRACE FLOOR	0.00	0.00	0.00	0.00	-	0.00	-	0.00	0.00	0.00	0.00	0.00	0.00
Total	0.00	4123.78	0.00	0.00	-	545.14	-	545.14	0.00	934.77	0.00	115.20	4123.78


FLOORWISE FSI STATEMENT: C													
FLOORS	FSI AREA				BALCONY				TERRACE		STAIR		TOTAL FSI AREA
	COMMERCIAL	RESIDENTIAL	INDUSTRIAL	SPECIAL	PERM.	PROP.	EXCESS	ENCLOSE	OPEN	AREAS	PAID	FIRE	
PARKING FLOOR	0.00	12.54	0.00	0.00	-	0.00	-	0.00	0.00	0.00	0.00	9.82	12.54
PODIUM PARKING FLOOR	0.00	12.54	0.00	0.00	-	0.00	-	0.00	0.00	0.00	0.00	9.82	12.54
FIRST FLOOR	0.00	428.58	0.00	0.00	-	73.66	-	73.66	0.00	53.31	0.00	9.82	428.58
TERRACE FLOOR	0.00	0.00	0.00	0.00	-	0.00	-	0.00	0.00	0.00	0.00	0.00	0.00
Total	0.00	453.66	0.00	0.00	-	73.66	-	73.66	0.00	53.31	0.00	29.45	453.66

FLOORWISE FSI STATEMENT: D													
FLOORS	FSI AREA				BALCONY				TERRACE		STAIR		TOTAL FSI AREA
	COMMERCIAL	RESIDENTIAL	INDUSTRIAL	SPECIAL	PERM.	PROP.	EXCESS	ENCLOSE	OPEN	AREAS	PAID	FIRE	
PARKING FLOOR	0.00	7.68	0.00	0.00	-	0.00	-	0.00	0.00	0.00	0.00	9.60	7.68
PODIUM PARKING FLOOR	0.00	7.68	0.00	0.00	-	0.00	-	0.00	0.00	0.00	0.00	9.60	7.68
TERRACE FLOOR	0.00	0.00	0.00	0.00	-	0.00	-	0.00	0.00	0.00	0.00	0.00	0.00
Total	0.00	15.36	0.00	0.00	-	0.00	-	0.00	0.00	0.00	0.00	19.20	15.36

FLOORWISE FSI STATEMENT: MHADA													
FLOORS	FSI AREA				BALCONY				TERRACE		STAIR		TOTAL FSI AREA
	COMMERCIAL	RESIDENTIAL	INDUSTRIAL	SPECIAL	PERM.	PROP.	EXCESS	ENCLOSE	OPEN	AREAS	PAID	FIRE	
PARKING FLOOR	0.00	9.72	0.00	0.00	-	0.00	-	0.00	0.00	0.00	0.00	10.55	9.72
FIRST FLOOR	0.00	286.01	0.00	0.00	-	0.00	-	0.00	0.00	23.29	0.00	10.55	286.01
SECOND FLOOR	0.00	282.77	0.00	0.00	-	0.00	-	0.00	0.00	23.29	0.00	10.55	282.77
THIRD FLOOR	0.00	282.77	0.00	0.00	-	0.00	-	0.00	0.00	23.29	0.00	10.55	282.77
FOURTH FLOOR	0.00	282.77	0.00	0.00	-	0.00	-	0.00	0.00	23.29	0.00	10.55	282.77
FIFTH FLOOR	0.00	282.77	0.00	0.00	-	0.00	-	0.00	0.00	23.29	0.00	10.55	282.77
SIXTH FLOOR	0.00	282.77	0.00	0.00	-	0.00	-	0.00	0.00	23.29	0.00	10.55	282.77
SEVENTH FLOOR	0.00	259.48	0.00	0.00	-	0.00	-	0.00	0.00	23.29	0.00	10.55	259.48
TERRACE FLOOR	0.00	0.00	0.00	0.00	-	0.00	-	0.00	0.00	0.00	0.00	0.00	0.00
Total	0.00	1969.08	0.00	0.00	-	0.00	-	0.00	0.00	163.02	0.00	84.40	1969.08

FLOORWISE FSI STATEMENT: CLUB HOUSE													
FLOORS	FSI AREA				BALCONY				TERRACE		STAIR		TOTAL FSI AREA
	COMMERCIAL	RESIDENTIAL	INDUSTRIAL	SPECIAL	PERM.	PROP.	EXCESS	ENCLOSE	OPEN	AREAS	PAID	FIRE	
GROUND FLOOR	0.00	106.29	0.00	0.00	-	0.00	-	0.00	0.00	0.00	11.15	0.00	106.29
FIRST FLOOR	0.00	53.13	0.00	0.00	-	0.00	-	0.00	0.00	117.73	11.15	0.00	53.13
TERRACE FLOOR	0.00	0.00	0.00	0.00	-	0.00	-	0.00	0.00	0.00	0.00	0.00	0.00
Total	0.00	159.42	0.00	0.00	-	0.00	-	0.00	0.00	117.73	22.31	0.00	159.42

WATER REQUIREMENT													
TANK	REQUIRED CAPACITY (LIT)		PROPOSED CAPACITY (LIT)		PARKING CALCULATION		TYPE		CARPET AREA / FSI (M2)		TENEMENT (NOS)		TOTAL REQD. AREA
	REQUIREMENT	TOTAL	REQUIREMENT	TOTAL	BY RULE	REQD.	BY RULE	REQD.	BY RULE	REQD.	BY RULE	REQD.	
OHWT	149670.00	50000.00	199670.00	643623.54	Residential	0-80	1	214	1	107	4	428	428
	50000.00	199670.00	199670.00	643623.54	Residential	80-150	1	0	1	0	2	0	2
	199670.00	199670.00	199670.00	643623.54	Residential	>150	1	0	2	0	2	0	2
UGWT	224505.00	100000.00	324505.00	705199.83	Commercial	585.38	100	6	2	12	6	36	12
	100000.00	324505.00	324505.00	705199.83									
	324505.00	324505.00	324505.00	705199.83									

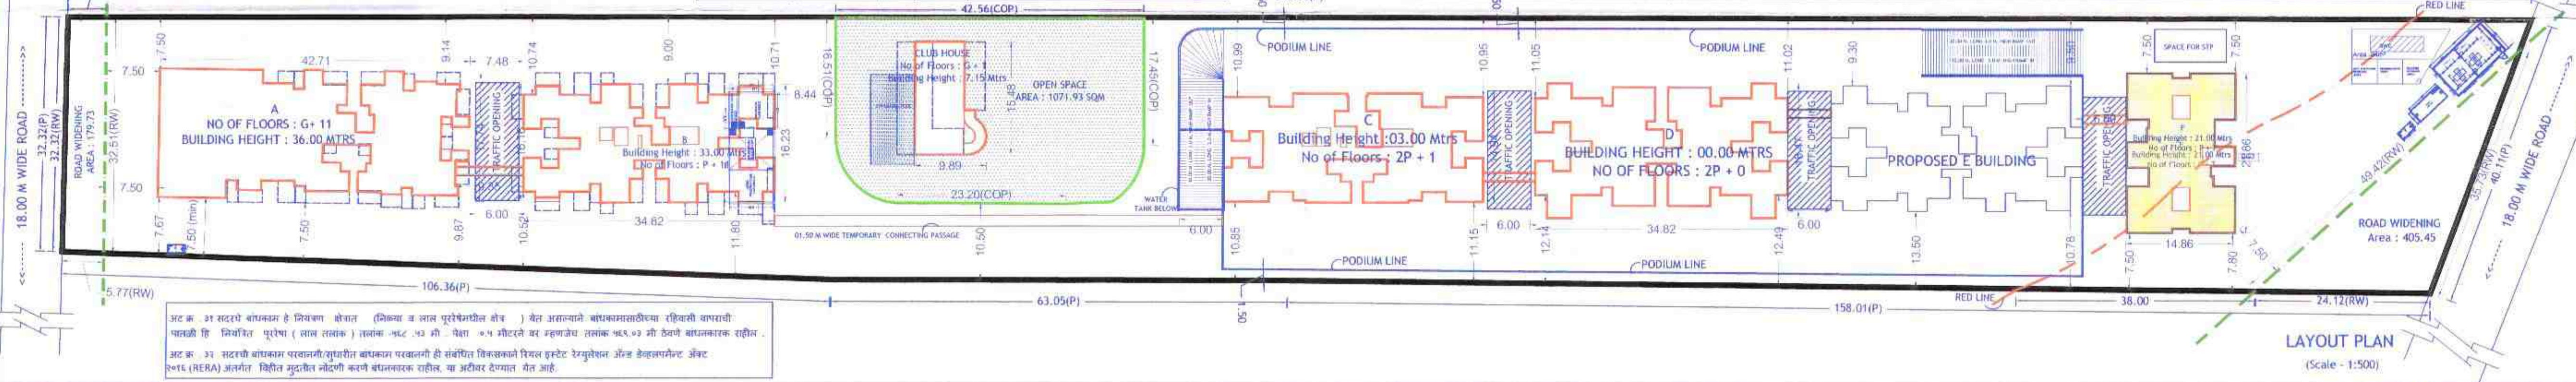

BALCONY CALCULATIONS : A				
FLOOR	SIZE	AREA	TOT. AREA	
ELEVENTH FLOOR	1.80 X 3.15 X 1	5.67	61.81	
	1.80 X 3.35 X 3	18.09		
	1.65 X 3.30 X 2	10.89		
	1.80 X 3.50 X 2	12.60		
	1.80 X 3.30 X 1	5.94		
	1.80 X 3.20 X 1	5.76		
TENTH FLOOR	1.00 X 2.86 X 1	2.86	61.12	
	1.80 X 3.50 X 2	12.60		
	1.80 X 3.20 X 4	23.04		
	1.80 X 2.76 X 1	4.97		
	1.80 X 2.86 X 1	5.15		
	1.80 X 3.35 X 2	12.06		
NINTH FLOOR	1.00 X 3.30 X 1	3.30	61.81	
	1.80 X 3.15 X 1	5.67		
	1.80 X 3.35 X 3	18.09		
	1.65 X 3.30 X 2	10.89		
	1.80 X 3.50 X 2	12.60		
	1.80 X 3.30 X 1	5.94		
EIGHTH FLOOR	1.80 X 3.20 X 1	5.76	32.86	
	1.00 X 2.86 X 1	2.86		
	1.80 X 3.20 X 1	5.76		
	1.80 X 3.50 X 1	6.30		
	1.70 X 3.20 X 1	5.44		
	1.80 X 3.35 X 2	12.06		
SEVENTH FLOOR	1.00 X 3.30 X 1	3.30	61.81	
	1.80 X 3.15 X 1	5.67		
	1.80 X 3.35 X 3	18.09		
	1.65 X 3.30 X 2	10.89		
	1.80 X 3.50 X 2	12.60		
	1.80 X 3.30 X 1	5.94		
SIXTH FLOOR	1.80 X 3.20 X 1	5.76	61.12	
	1.00 X 2.86 X 1	2.86		
	1.80 X 3.50 X 2	12.60		
	1.80 X 3.20 X 4	23.04		
	1.80 X 2.76 X 1	4.97		
	1.80 X 2.86 X 1	5.15		
FIFTH FLOOR	1.80 X 3.35 X 2	12.06	61.81	
	1.00 X 3.30 X 1	3.30		
	1.80 X 3.15 X 1	5.67		
	1.80 X 3.35 X 3	18.09		
	1.65 X 3.30 X 2	10.89		
	1.80 X 3.50 X 2	12.60		
FOURTH FLOOR	1.80 X 3.30 X 1	5.94	66.74	
	1.80 X 3.20 X 1	5.76		
	1.00 X 2.86 X 1	2.86		
	1.80 X 3.50 X 2	12.60		
	1.80 X 2.86 X 2	10.30		
	1.80 X 3.20 X 5	28.80		
THIRD FLOOR	1.80 X 3.38 X 1	6.08	85.22	
	1.00 X 3.30 X 1	3.30		
	1.80 X 3.15 X 1	5.67		
	1.80 X 3.50 X 2	12.60		
	1.65 X 3.30 X 1	5.45		
	1.80 X 3.15 X 1	5.67		
SECOND FLOOR	1.80 X 3.35 X 2	12.06	117.81	
	1.70 X 3.30 X 1	5.61		
	1.80 X 3.20 X 1	5.76		
	1.80 X 3.30 X 1	5.94		
	1.00 X 2.86 X 1	2.86		
	1.80 X 5.08 X 1	9.14		
FIRST FLOOR	1.80 X 11.19 X 1	20.14	61.29	
	1.80 X 3.70 X 4	23.04		
	1.80 X 3.50 X 2	12.60		
	1.80 X 3.70 X 4	23.04		
	1.80 X 17.59 X 1	31.59		
	1.80 X 11.19 X 2	40.28		
Total	1.80 X 3.35 X 1	6.03	733.38	
	1.45 X 3.35 X 1	4.86		
	1.80 X 6.16 X 1	11.09		
	1.65 X 3.30 X 1	5.45		
	1.80 X 3.50 X 2	12.60		
	1.50 X 2.86 X 1	4.29		
	1.80 X 3.25 X 1	5.86		
	1.65 X 3.25 X 1	5.36		
	1.80 X 3.20 X 1	5.76		
	-	-		