


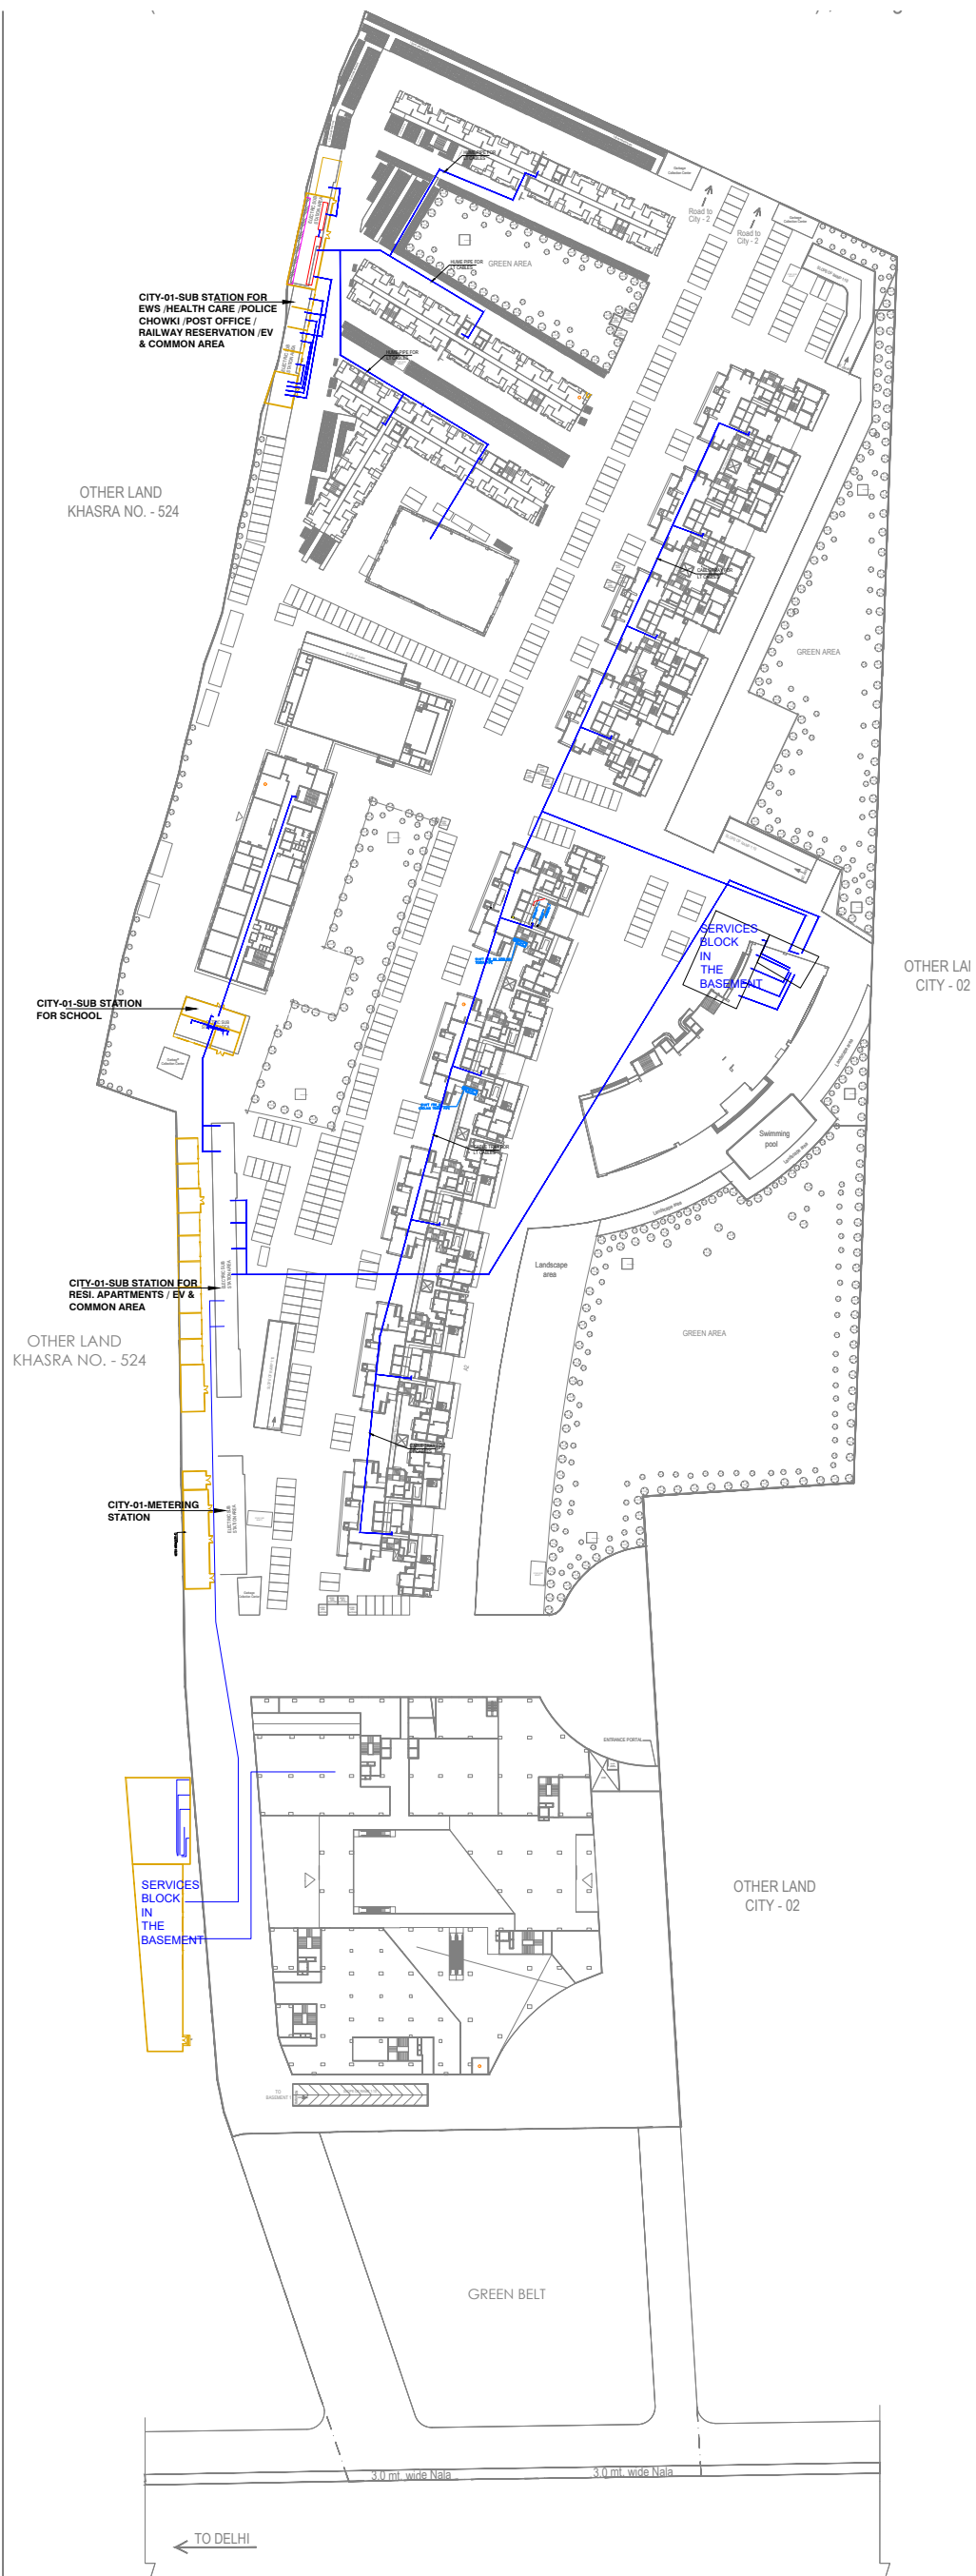

Client:	
 Prestige Group Add Prestige to your list	
Architect Hafeez Contractor	
29A Sonawala building, Bank Street, Fort, Mumbai 400 023 Tel : 2266 1620 kai@hcocontractor.com www.hafeezcontractor.com	
Service Engineer - MEP :	
 Proton Consultants Private Limited Building Services - MEP Consulting & Subsidiary New Delhi 110 025, India Tel: 011-2632 440 www.proton.net	
Engineer - Structure :	
Civtech Consultants (P) Ltd. A-45, Sector-4, Noida 201301, Uttar Pradesh Office : 0120-2544084	
Issued:	
SUBMISSION DRAWINGS	
Project :	Building :
MULBERRY AT THE PRESTIGE CITY - INDRAPURAM	
Title :	
ELECTRICAL SUPPLY LAYOUT	