


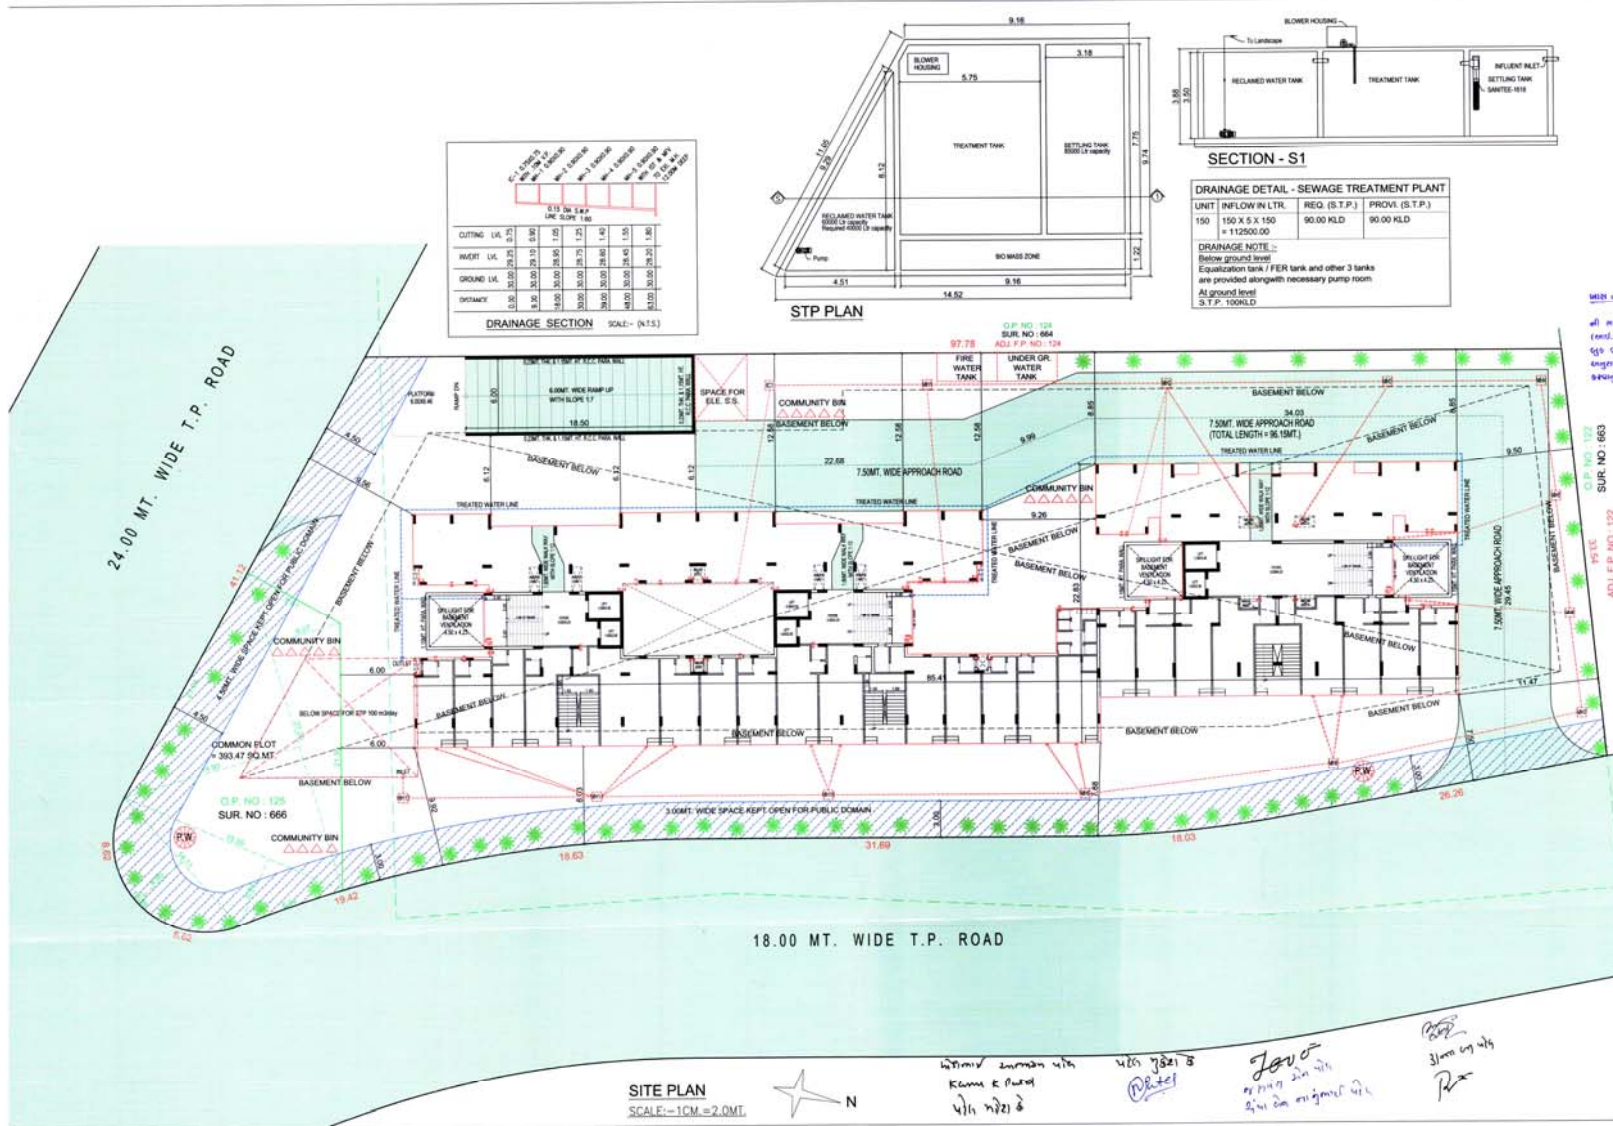

AFFORDABLE HOUSING PROJECT 9 / 9

LAYOUT PLAN SHOWING PROP. RESI.+COMM. BUILDING ON
F.P. NO: 123, O.P. NO: 123, BLOCK NO: 664,
T.P.S. NO: 3 (GHUMA), MOJE: GHUMA, TAL.: DASKROI, DIST: ABAD.

SCALE: 1 : 200

ZONE: (RESI.)

USE OF CONSTRUCTION: RESI. FLAT + SHOP

COLOUR NOTE

- PLOT BOUNDARY
- ROAD
- PROPOSED WORK
- PROPOSED DRAINAGE
- PERCOLATING WELL
- TREE
- COMMUNITY BIN

OWNER
V. B. Contractor S.E (CIVIL)
AUDA COW-II
AUDA COW-II-2004/20-2018
B. K. Talwar, N. Ratanpura Gam,
Vastrol, Ahmedabad-18.

ENGINEER
Rajendrakumar G. Desai
Structural Engineer LIC No. 10-1241
U.E.A. No. 1881 E. 17-5-2013
95, Haghulsh Tower, Ehsanpura,
Jamnagar-360006.

DEVELOPER
ANAKA INFRACON PVT. LTD.
ANKUR BIPINBHAI DESAI
14/80, Azad Apartment,
Ambawadi, Ahmedabad-15.
DEVITTA DL 02/12/2010

APPROVED
As amended by
(Colour) Subject to the condition as
mentioned in the office letter
No. 123/2015/2016

DISPATCH BY 123 FEB 2016 5:51

Authority
As per the Town Planner
Ahmedabad Urban Development Authority
Ahmedabad.