


UNIT CARPET AREA (RERA) TABLE.

FLOOR	UNIT	NO. OF UNIT	CARPET AREA (RERA)	BALCONY (RERA)	WASH (RERA)
2nd to 23rd FLOOR (RESIDENTIAL)	FLAT NO : 201 to 2301	22	184.40	19.49	8.91
	FLAT NO : 202 to 2302	22	184.40	25.45	8.91

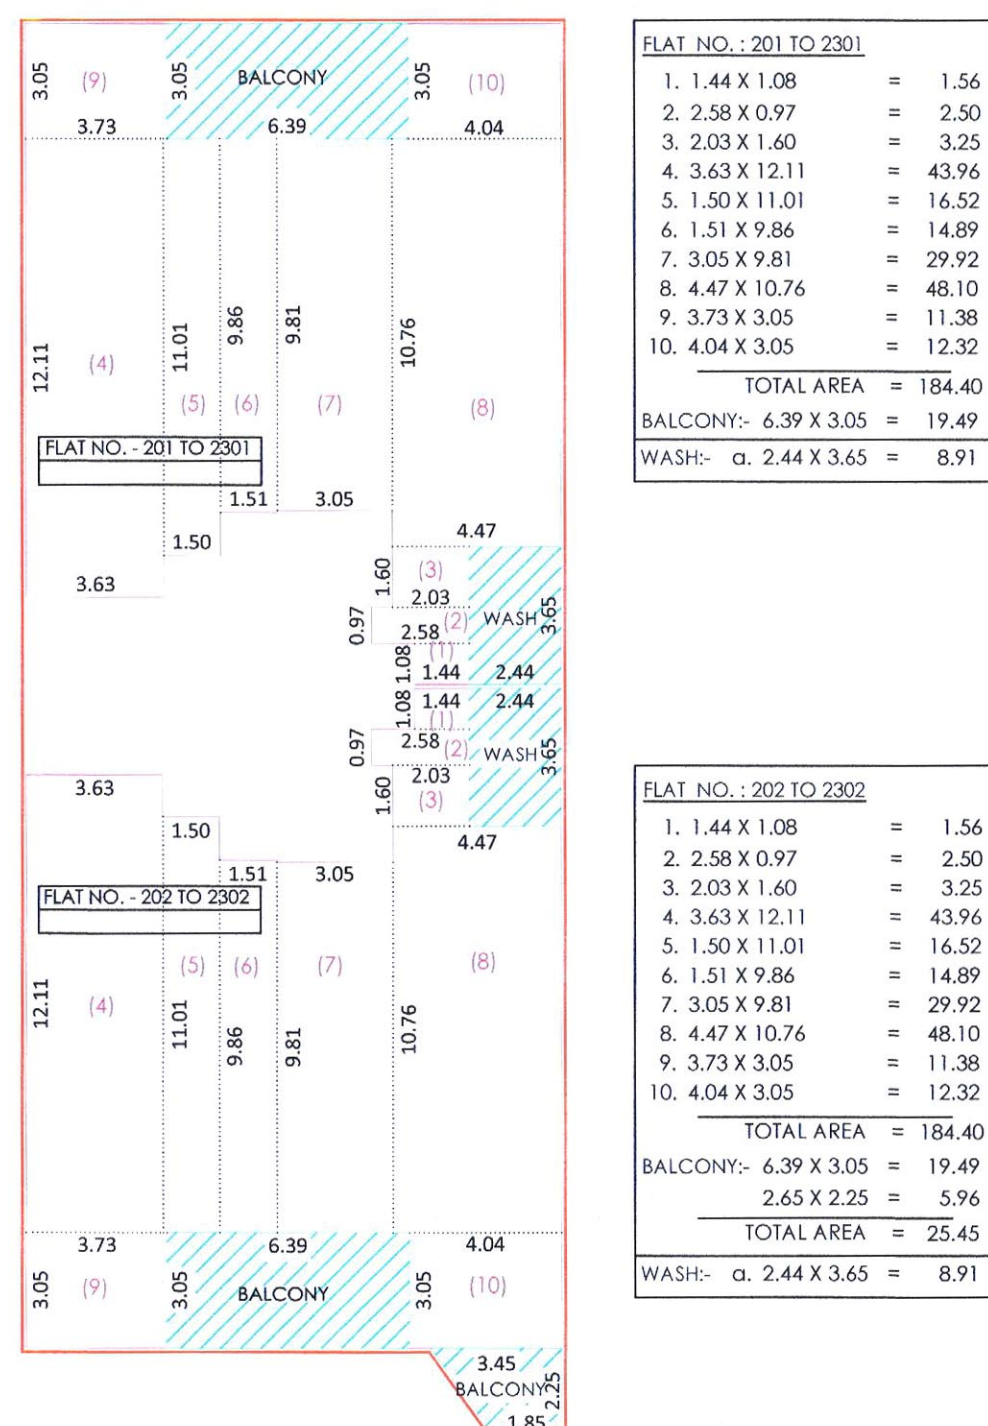

PROVIDED PARKING (1st FLOOR)	
VISITOR PARKING	
V1. 6.64 X 15.16	= 100.66 SQ.MTR.
TOTAL	= 100.66 SQ.MTR.
TOTAL PROV. CAR PARKING	= 100.66 SQ.MTR.





PROVIDED PARKING (1st FLOOR)	
OTHERS PARKING	
O1. 7.51 X 7.41	= 55.65 SQ.MTR.
O2. 3.88 X 12.45	= 48.31 SQ.MTR.
O3. 14.15 X 15.16	= 214.51 SQ.MTR.
TOTAL	= 318.47 SQ.MTR.
A. 2.50 X 2.35	= 5.88 SQ.MTR.
TOTAL LESS	= 5.88 SQ.MTR.
TOTAL PROV. CAR PARKING	= 312.59 SQ.MTR.

F.S.I. AREA CALC.	
BUILT UP AREA	
2nd to 4th,6th,7th,9th,10th,12th,13th & 15th,16th,18th,19th,21th FLOOR	
Less.	
a. 7.28 X 4.70	= 34.22 SQ. MTR.
b. 1.00 X 1.00 X 2	= 2.00 SQ. MTR.
c. 2.36 X 1.00 X 2	= 4.72 SQ. MTR.
d. 1.96 X 1.15 X 2	= 4.51 SQ. MTR.
e. 2.50 X 2.60 X 2	= 13.00 SQ. MTR.
f. 1.85 X 4.20	= 7.77 SQ. MTR.
g. 1.24 X 2.26	= 2.80 SQ. MTR.
TOTAL LESS	= 69.02 SQ. MTR.
NET F.S.I. AREA	
2nd to 4th,6th,7th,9th,10th,12th,13th & 15th,16th,18th,19th,21th FLOOR	
(511.72 - 69.02)	= 442.70 SQ.MTR.

BUILT UP AREA CALC.	
2nd to 4th,6th,7th,9th,10th,12th,13th & 15th,16th,18th,19th,21th FLOOR	
(1) 14.35 X 35.22	= 505.41 SQ. MTR.
(2) (3.61+2.00)/2 X 35.22	= 6.31 SQ. MTR.
TOTAL LESS	= 511.72 SQ. MTR.
NET BUILT UP GROUND FLOOR	= 511.72 SQ. MTR.

BUILT UP AREA CALC.	
2nd to 4th,6th,7th,9th,10th,12th,13th & 15th,16th,18th,19th,21th FLOOR	
(1) 14.35 X 35.22	= 505.41 SQ. MTR.
(2) (3.61+2.00)/2 X 35.22	= 6.31 SQ. MTR.
TOTAL LESS	= 511.72 SQ. MTR.
NET BUILT UP GROUND FLOOR	= 511.72 SQ. MTR.

BUILT UP AREA CALC.	
GROUND FLOOR	
(1) 14.35 X 35.22	= 505.41 SQ. MTR.
TOTAL LESS	= 505.41 SQ. MTR.
NET BUILT UP GROUND FLOOR	= 505.41 SQ. MTR.

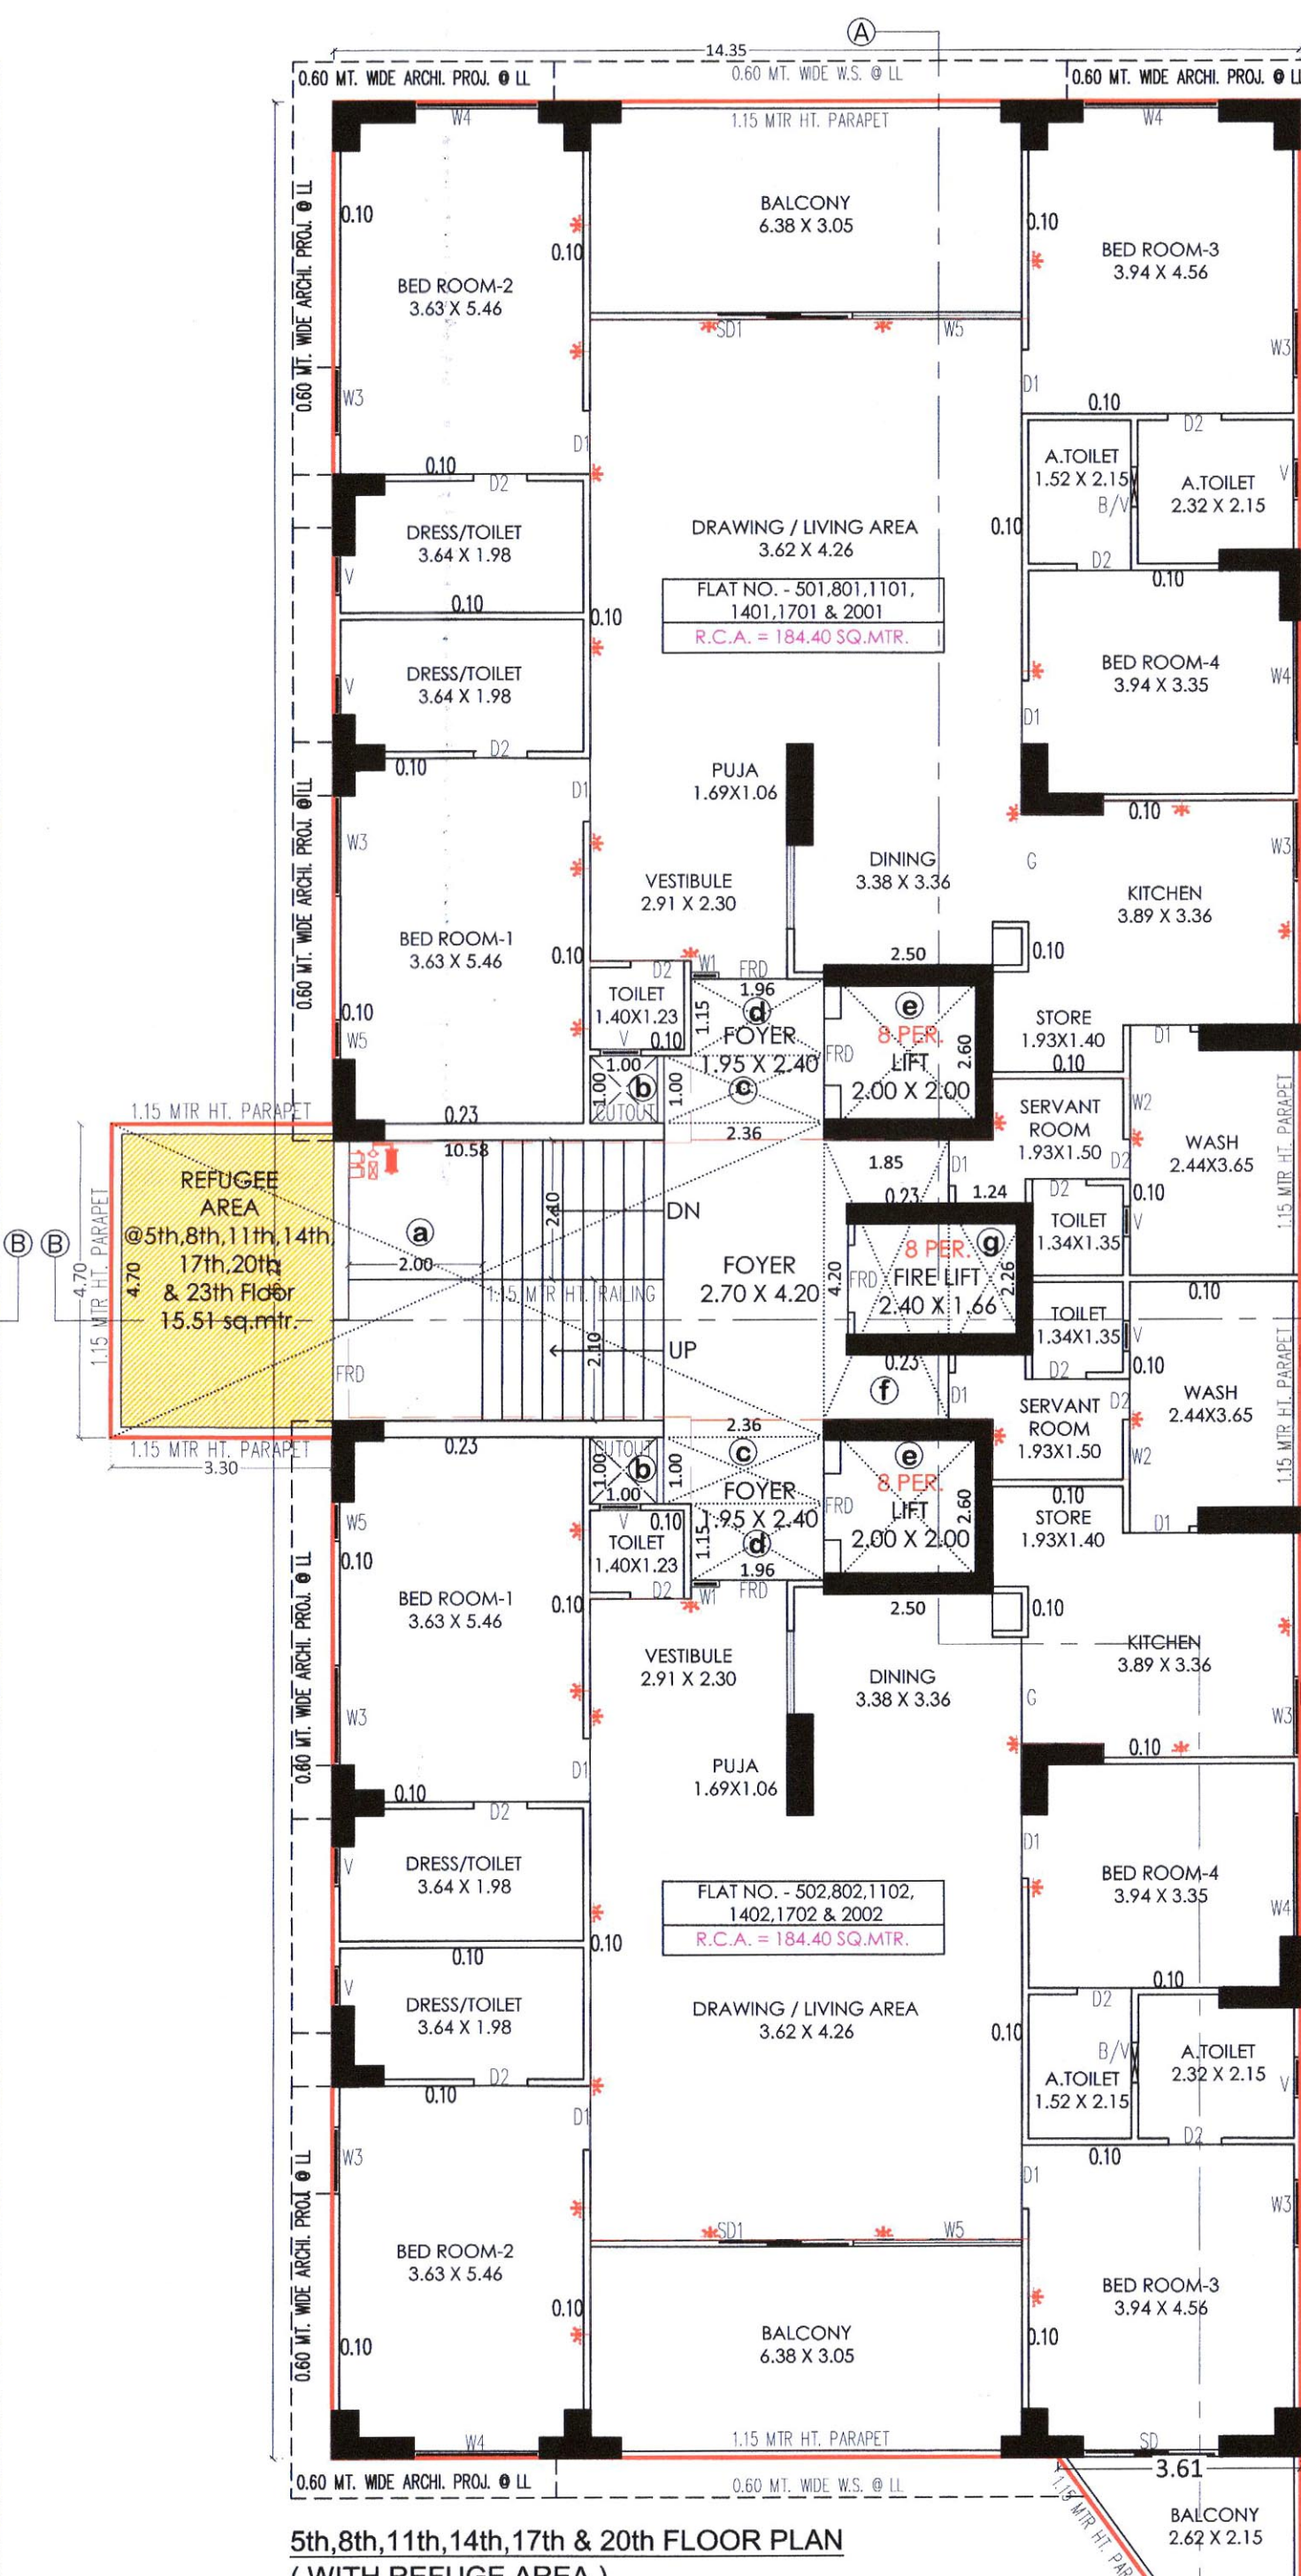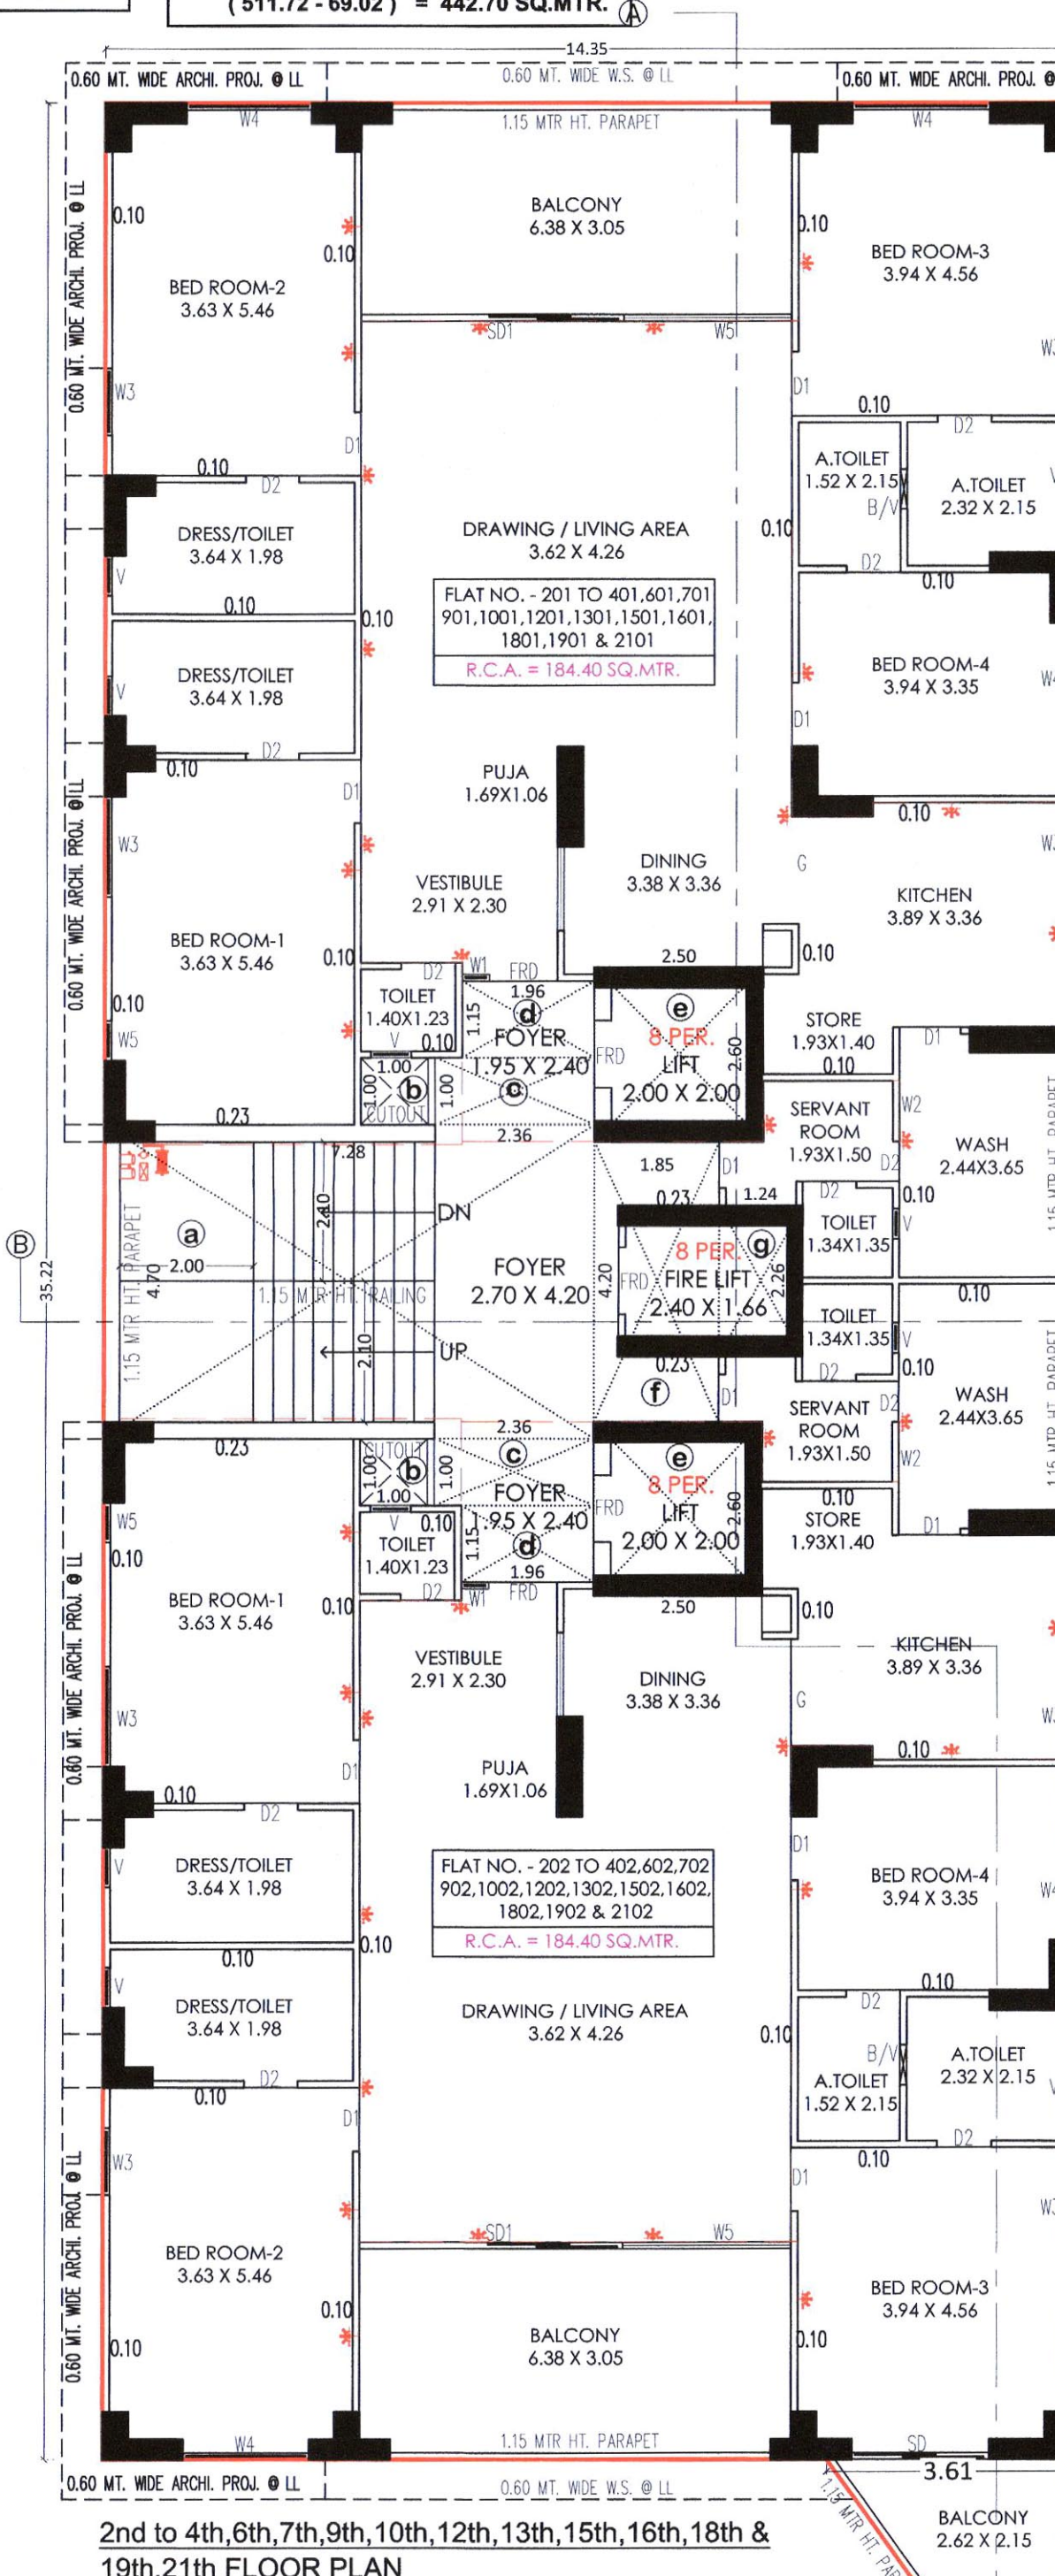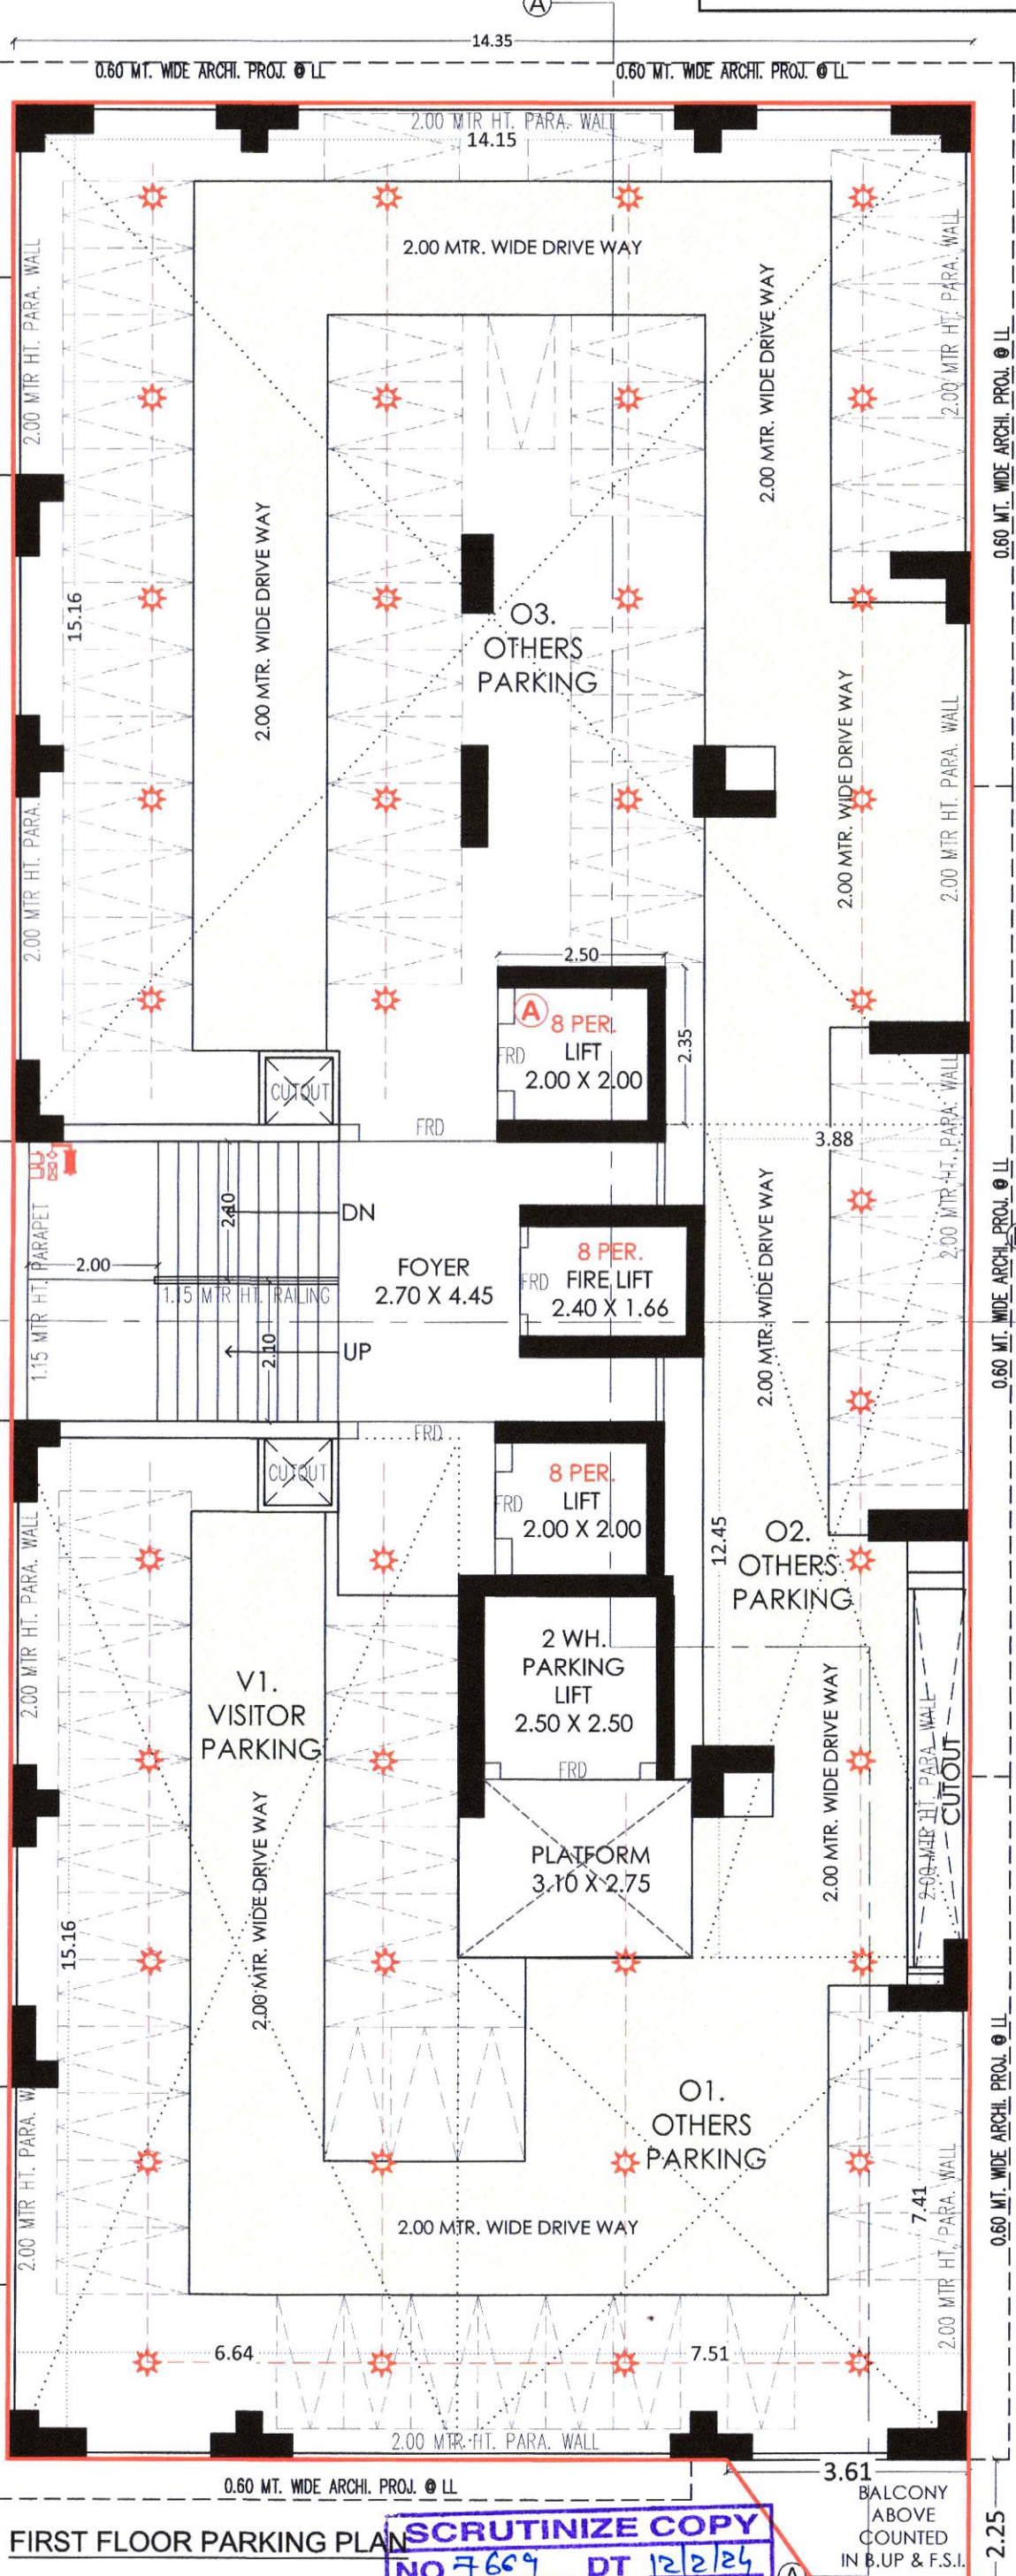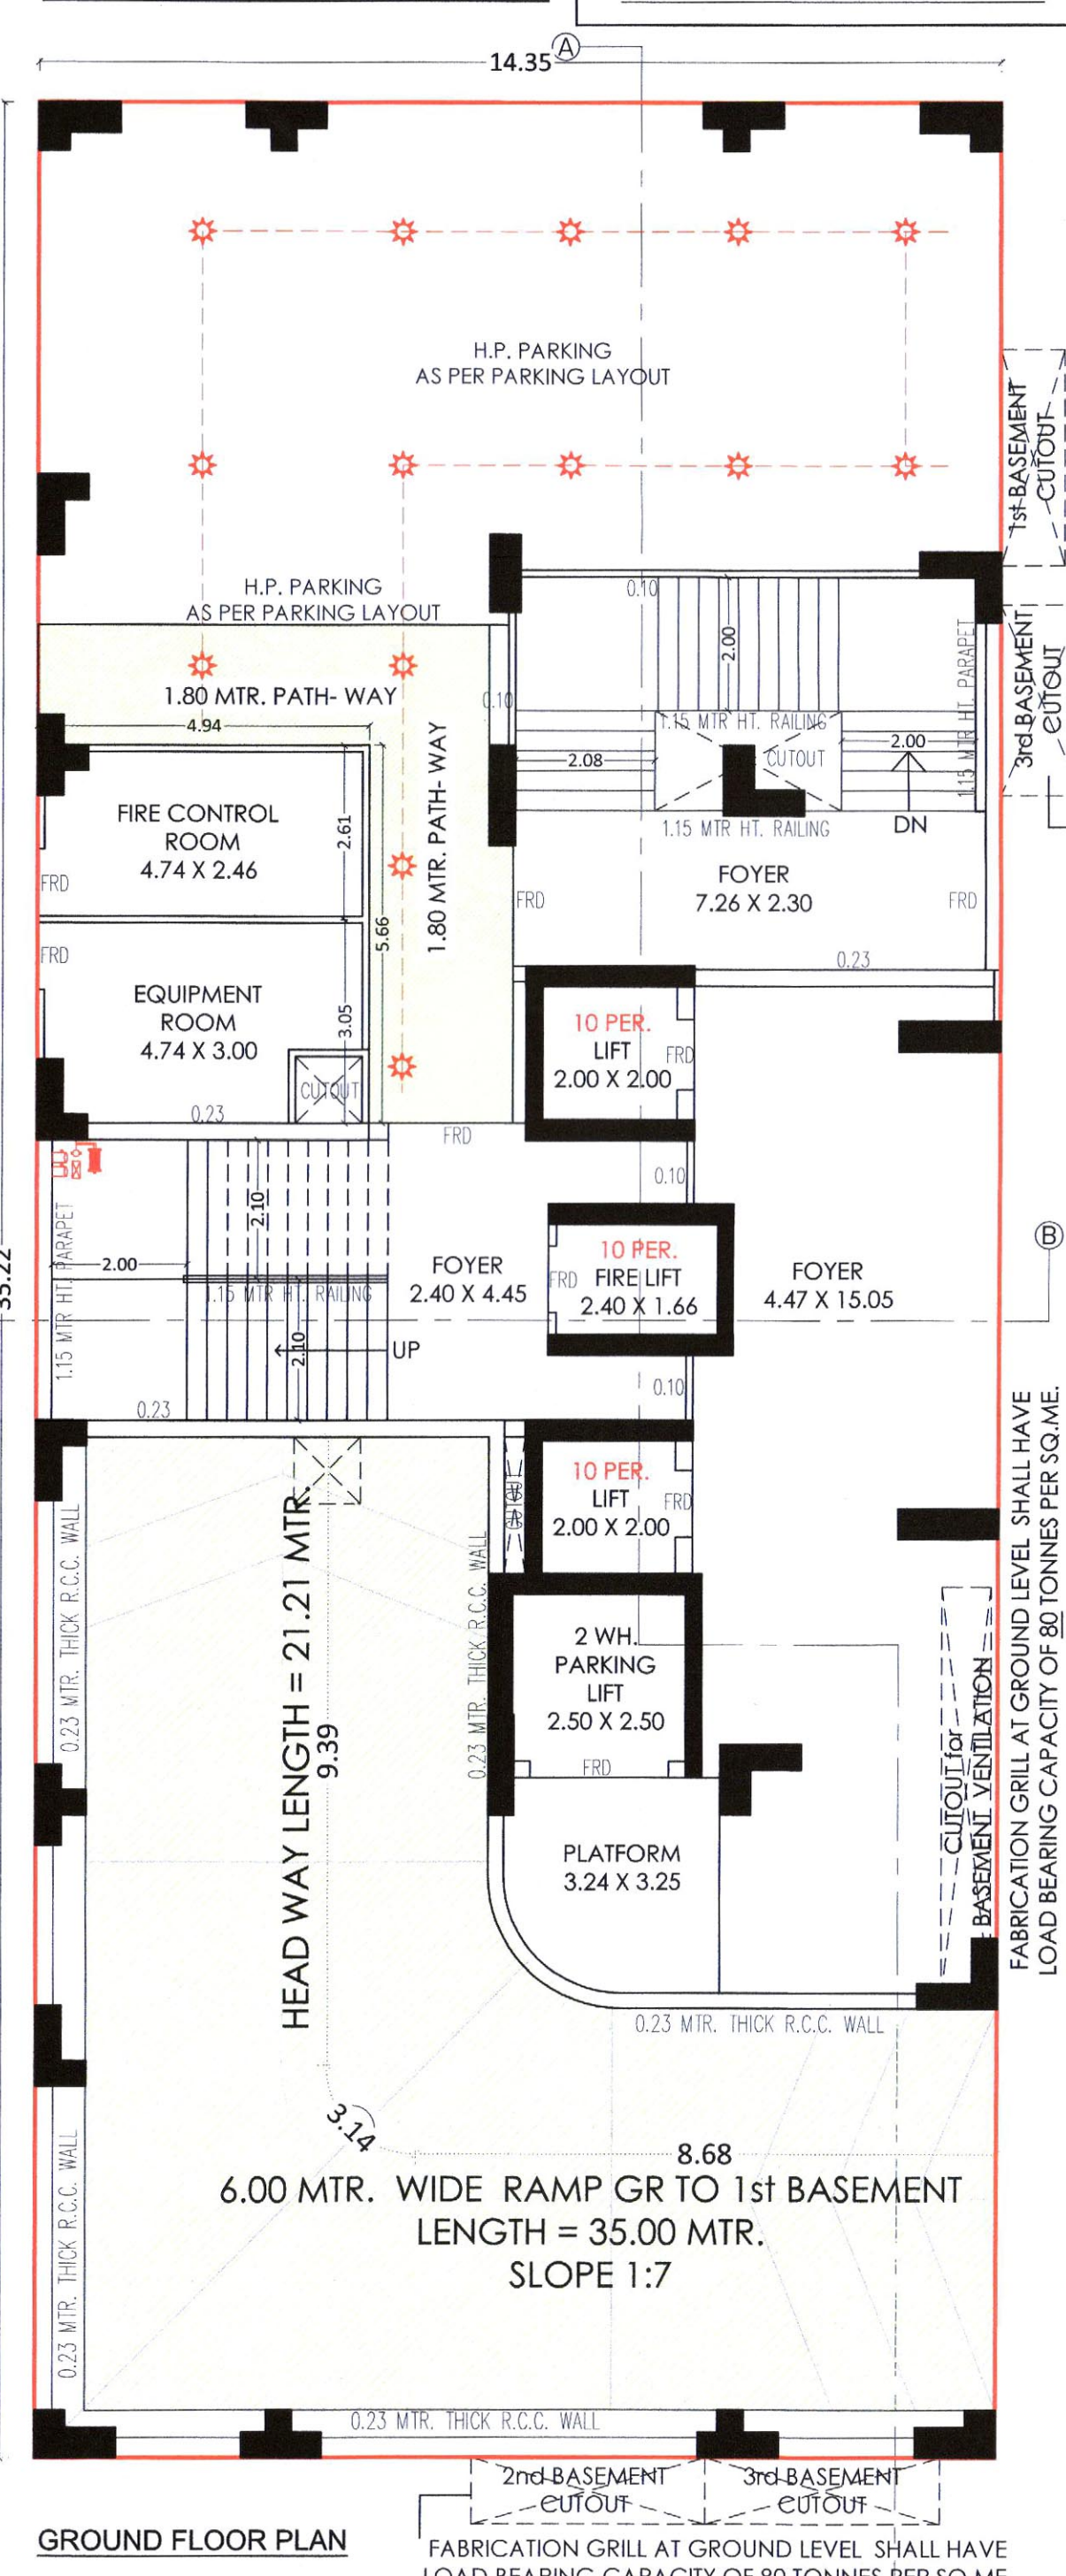

GROUND & 8th FLOOR

PROF. PLAN SHOWING RESIDENTIAL BUILDING ON F.P. NO: 95 OF DRAFT T.P.S. NO. : 53/A (SHILAJ - THALTEJ - HEBATPUR),R.S.NO. 513/p,MOJE : SHILAJ ,TA : GHATLODIYA , DIST. : AHMEDABAD.

SCALE:1CM = 1.00 MTR. USE: RESIDENTIAL (DW-3)

ZONE: RESIDENTIAL ZONE -II (R2)

The permission is valid only if the plot remains under and further development shall be subject to variation by reference to the land under reference.

F.S.I. AREA CALC. BUILT UP AREA 5th,8th,11th,14th,17th & 20th FLOOR

BUILT UP AREA CALC. 5th,8th,11th,14th,17th & 20th FLOOR

NET BUILT UP AREA 5th,8th,11th,14th,17th & 20th FL

NOTES:- ELE. DUCT WITH 1.15MTR. H.T. PARA. WALL & ABOVE FRD SHUTTER

SCHEDULE FOR OPENING

STAIR DETAILS

DEVLOPER

OWNER

SOR

STR. ENGINEER

ENGINEER

C.O.W.

AUTHORITY

