


APPROVED

The Plans are approved in accordance with the conditions mentioned in the accompanying commutation order No. 2117/2017 dated 21/12/2015

For Shree Chawo Sai Builders Pvt. Ltd.
Nashik Municipal Corporation
Nashik

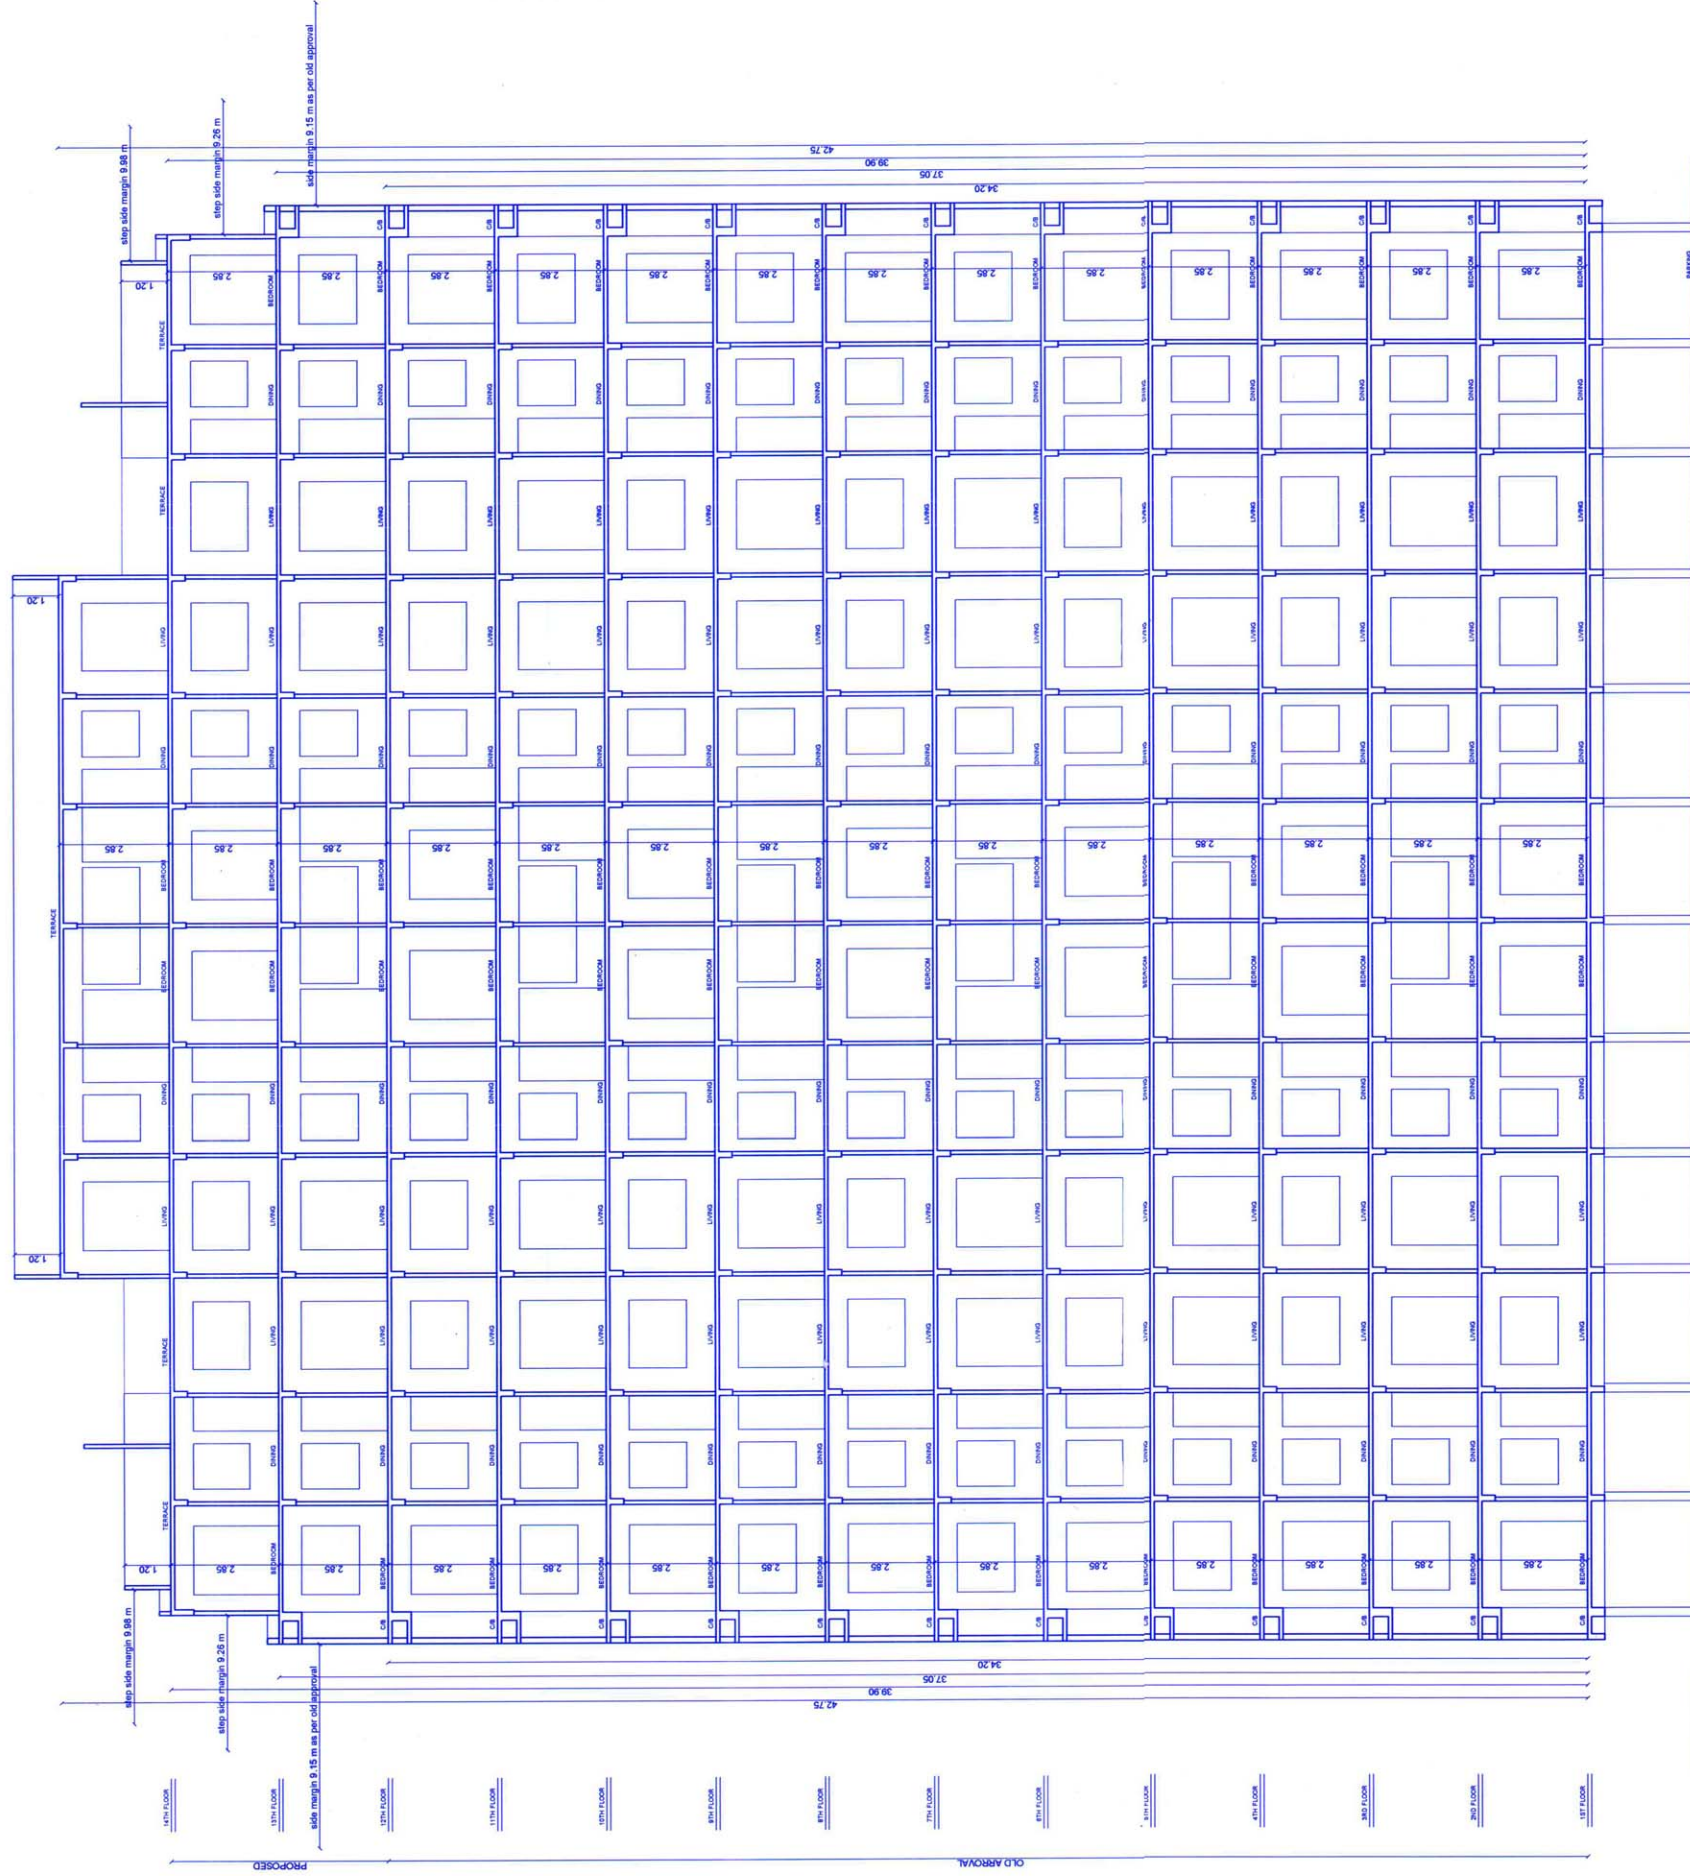

SECTION D-D
SCALE 1:100

DEMARCATED FINAL LAYOUT APPROVED UNDER LDCB342 DATED: 21/02/2013
AMALGAMATION OF PLOT 19-20 SANCTION ADP/PM/CA/308 DATED: 10/7/15

I CONFIRM ABOVE STATEMENT & SHALL BE FULLY RESPONSIBLE FOR
EXECUTION OF WORK AS PER SANCTION PLANS

For Shree Chawo Sai Builders Pvt. Ltd.
NAME: *S. Chawo*
SIGNATURE AND STAMP OF OWNER

ARCHITECT'S SIGN STRUC. ENGS. SIGN OWNER SIGN
For Shree Chawo Sai Builders Pvt. Ltd.
NAME: *S. Chawo*
SIGNATURE AND STAMP OF OWNER

KABRECONSULTANTS
SAGAR A. KABRE
ARCHITECT, INTERIOR DESIGNER,
S-5/6 SAHAYADRI HOUSE, MICO CIRCLE
NASHIK.