



FSI STATEMENT									NON FSI STATEMENT									TOTAL CONSTRUCTION AREA	SERVICE AREA (STP, U.G.W.T., METER RM., OWC, TRANSFORMER, WATCHMAN CABIN, CLUB HOUSE, MISCELLANEOUS)
BUILDING	BUILDING HT.	COMM. B/UP AREA (a)	RESI. B/UP AREA (b)	PASSAGE	REGULAR STAIRCASE	FIRE STAIRCASE	DRY BALCONY	TOTAL B/UP AREA	PERM. BALCONY 15%	ENCLOSED BALCONY	OPEN BALCONY	REFUGE AREA	TERRACE PROPOSED	TOP TERRACE	LIFT & MACHINE ROOM	TENEMENT NO.			
BUILDING - F	LG+UG+10 HT.-27.30 MT.	820.13	6650.68	1342.70	388.30	226.60	533.20	9141.48	1371.22	1143.69	909.60	52.09	0.00	763.80	11.78	193	12022.44		
BUILDING - D	G+08 HT.-25.80 MT.	0	2512.24	419.84	69.52	108.48	205.28	3315.36	497.30	339	0.00	0.00	293.32	352.22	25.93	80	4325.83		
BUILDING - G	G+11 HT.-34.35 MT.	157.53	4900.08	1046.10	170.50	182.27	0.00	6298.95	944.84	737.46	0.00	54.01	0.00	609.19	25.97	196	7725.58		
BUILDING 'A' - WING- 01	G+01 HT.-07.90 MT.	0	88.68	0.00	14.90	0.00	0.00	103.58	15.54	0.00	6.63	0.00	0.00	47.08	0.00	1	157.29		
BUILDING 'A' - WING- 02	G+01 HT.-07.90 MT.	0.00	88.68	0.00	14.90	0.00	0.00	103.58	15.54	0.00	6.63	0.00	0.00	47.08	0.00	1	157.29		
BUILDING 'A' - WING- 03	G+01 HT.-07.90 MT.	0.00	88.68	0.00	14.90	0.00	0.00	103.58	15.54	0.00	6.63	0.00	0.00	47.08	0.00	1	157.29		
BUILDING 'A' - WING- 04	G+01 HT.-07.90 MT.	0.00	88.68	0.00	14.90	0.00	0.00	103.58	15.54	0.00	6.63	0.00	0.00	47.08	0.00	1	157.29		
BUILDING 'A' - WING- 05	G+01 HT.-07.90 MT.	0.00	88.68	0.00	14.90	0.00	0.00	103.58	15.54	0.00	6.63	0.00	0.00	47.08	0.00	1	157.29		
BUILDING 'A' - WING- 06	G+01 HT.-07.90 MT.	0.00	88.68	0.00	14.90	0.00	0.00	103.58	15.54	0.00	6.63	0.00	0.00	47.08	0.00	1	157.29		
BUILDING 'A' - WING- 07	G+01 HT.-07.90 MT.	0.00	88.68	0.00	14.90	0.00	0.00	103.58	15.54	0.00	6.63	0.00	0.00	47.08	0.00	1	157.29		
BUILDING 'A' - WING- 08	G+01 HT.-07.90 MT.	0.00	88.68	0.00	14.90	0.00	0.00	103.58	15.54	0.00	6.63	0.00	0.00	47.08	0.00	1	157.29		
BUILDING 'A' - WING- 09	G+01 HT.-07.90 MT.	0.00	88.68	0.00	14.90	0.00	0.00	103.58	15.54	0.00	6.63	0.00	0.00	47.08	0.00	1	157.29		
BUILDING 'A' - WING- 10	G+01 HT.-07.90 MT.	0.00	88.68	0.00	14.90	0.00	0.00	103.58	15.54	0.00	6.63	0.00	0.00	47.08	0.00	1	157.29		
BUILDING 'A' - WING- 11	G+01 HT.-07.90 MT.	0.00	88.68	0.00	14.90	0.00	0.00	103.58	15.54	0.00	6.63	0.00	0.00	47.08	0.00	1	157.29		
BUILDING 'A' - WING- 12	G+01 HT.-07.90 MT.	0.00	88.68	0.00	14.90	0.00	0.00	103.58	15.54	0.00	6.63	0.00	0.00	47.08	0.00	1	157.29		
BUILDING 'B' - WING- 13	G+01 HT.-07.90 MT.	0.00	88.68	0.00	14.90	0.00	0.00	103.58	15.54	0.00	6.63	0.00	0.00	47.08	0.00	1	157.29		
BUILDING 'B' - WING- 14	G+01 HT.-07.90 MT.	0.00	88.68	0.00	14.90	0.00	0.00	103.58	15.54	0.00	6.63	0.00	0.00	47.08	0.00	1	157.29		
BUILDING 'B' - WING- 15	G+01 HT.-07.90 MT.	0.00	88.68	0.00	14.90	0.00	0.00	103.58	15.54	0.00	6.63	0.00	0.00	47.08	0.00	1	157.29		
BUILDING 'B' - WING- 16	G+01 HT.-07.90 MT.	0.00	88.68	0.00	14.90	0.00	0.00	103.58	15.54	0.00	6.63	0.00	0.00	47.08	0.00	1	157.29		
BUILDING 'B' - WING- 17	G+01 HT.-07.90 MT.	0.00	88.68	0.00	14.90	0.00	0.00	103.58	15.54	0.00	6.63	0.00	0.00	47.08	0.00	1	157.29		
BUILDING 'B' - WING- 18	G+01 HT.-07.90 MT.	0.00	88.68	0.00	14.90	0.00	0.00	103.58	15.54	0.00	6.63	0.00	0.00	47.08	0.00	1	157.29		
BUILDING 'B' - WING- 19	G+01 HT.-07.90 MT.	0.00	88.68	0.00	14.90	0.00	0.00	103.58	15.54	0.00	6.63	0.00	0.00	47.08	0.00	1	157.29		
BUILDING 'B' - WING- 20	G+01 HT.-07.90 MT.	0.00	88.68	0.00	14.90	0.00	0.00	103.58	15.54	0.00	6.63	0.00	0.00	47.08	0.00	1	157.29		
BUILDING 'B' - WING- 21	G+01 HT.-07.90 MT.	0.00	88.68	0.00	14.90	0.00	0.00	103.58	15.54	0.00	6.63	0.00	0.00	47.08	0.00	1	157.29		
BUILDING 'B' - WING- 22	G+01 HT.-07.90 MT.	0.00	88.68	0.00	14.90	0.00	0.00	103.58	15.54	0.00	6.63	0.00	0.00	47.08	0.00	1	157.29		
BUILDING 'C' - WING- 23	G+01 HT.-07.90 MT.	0.00	94.85	0.00	18.40	0.00	3.23	116.48	17.47	0.00	8.00	0.00	0.00	52.54	0.00	1	177.02		
BUILDING 'C' - WING- 24	G+01 HT.-07.90 MT.	0.00	94.85	0.00	18.40	0.00	3.23	116.48	17.47	0.00	8.00	0.00	0.00	52.54	0.00	1	177.02		
BUILDING 'C' - WING- 25	G+01 HT.-07.90 MT.	0.00	94.85	0.00	18.40	0.00	3.23	116.48	17.47	0.00	8.00	0.00	0.00	52.54	0.00	1	177.02		
BUILDING 'E' - WING- 26	G+01 HT.-07.90 MT.	0.00	94.85	0.00	18.40	0.00	3.23	116.48	17.47	0.00	8.00	0.00	0.00	52.54	0.00	1	177.02		
BUILDING 'E' - WING- 27	G+01 HT.-07.90 MT.	0.00	94.85	0.00	18.40	0.00	3.23	116.48	17.47	0.00	8.00	0.00	0.00	52.54	0.00	1	177.02		
BUILDING 'E' - WING- 28	G+01 HT.-07.90 MT.	0.00	94.85	0.00	18.40	0.00	3.23	116.48	17.47	0.00	8.00	0.00	0.00	52.54	0.00	1	177.02		
TOTAL	0	977.66	16583.06	2808.64	1066.52	517.35	757.86	21733.43	3260.045	2220.15	1103.46	106.10	293.32	3076.21	63.68	497.00	28596.35		
TOTAL FSI STATEMENT	21733.43																		
TOTAL NON FSI STATEMENT	6862.92																		
SERVICES AREA	1000.00																		
TOTAL	29596.35																		

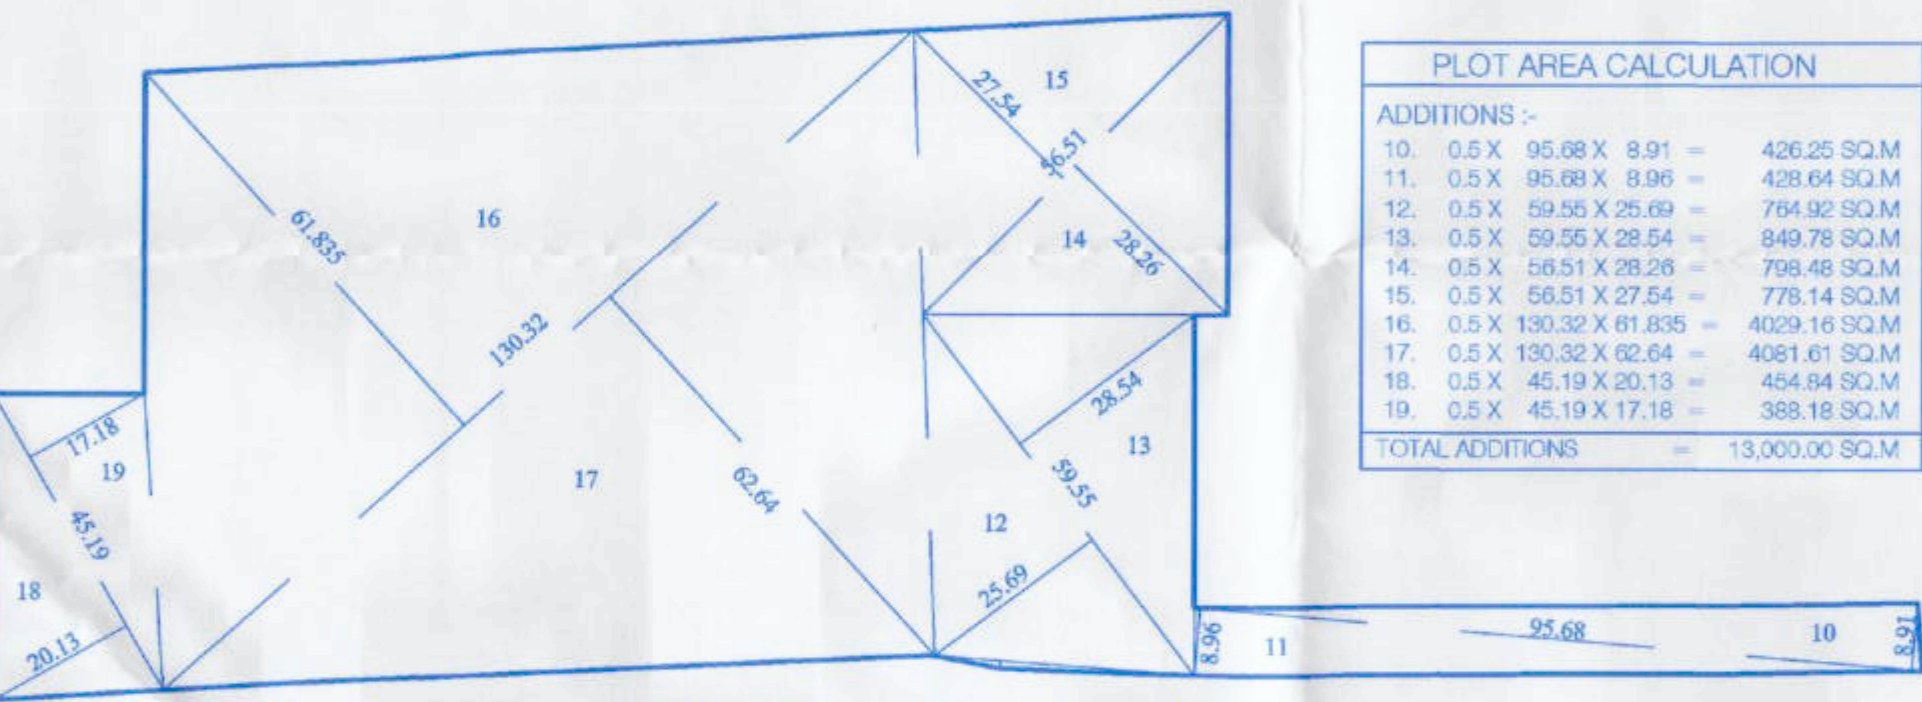

F.S.I. STATEMENT - (PLOT-B)		
BLDG.	OLD NET F.S.I. AREA	NEW NET RESI+COMM. F.S.I.
BLDG. - F	5037.41	7,470.81
BLDG. - D	2512.24	2512.24
BLDG. - G	5037.41	5,037.61
BLDG. A+B + WING 1 TO 22	---	1,990.96
BLDG. C+E - WING 23 TO 28	---	569.10
TOTAL	12,627.06	17,560.72

WATER REQUIREMENT CALCULATION		
BLDG.	O / H TANK	U / G TANK
BLDG. F	1,48,275.00 LTRS.	2,82,412.50 LTRS
BLDG. D	64,000.00 LTRS.	1,81,000.00 LTRS
BLDG. G	1,45,000.00 LTRS.	2,83,000.00 LTRS
BLDG. -1 TO 28	1000.00 X 28 = 28000.00 LTRS	1500.00 X 28 = 42000.00 LTRS.
TOTAL	3,80,275.00 LTRS.	7,08,412.50 LTRS.

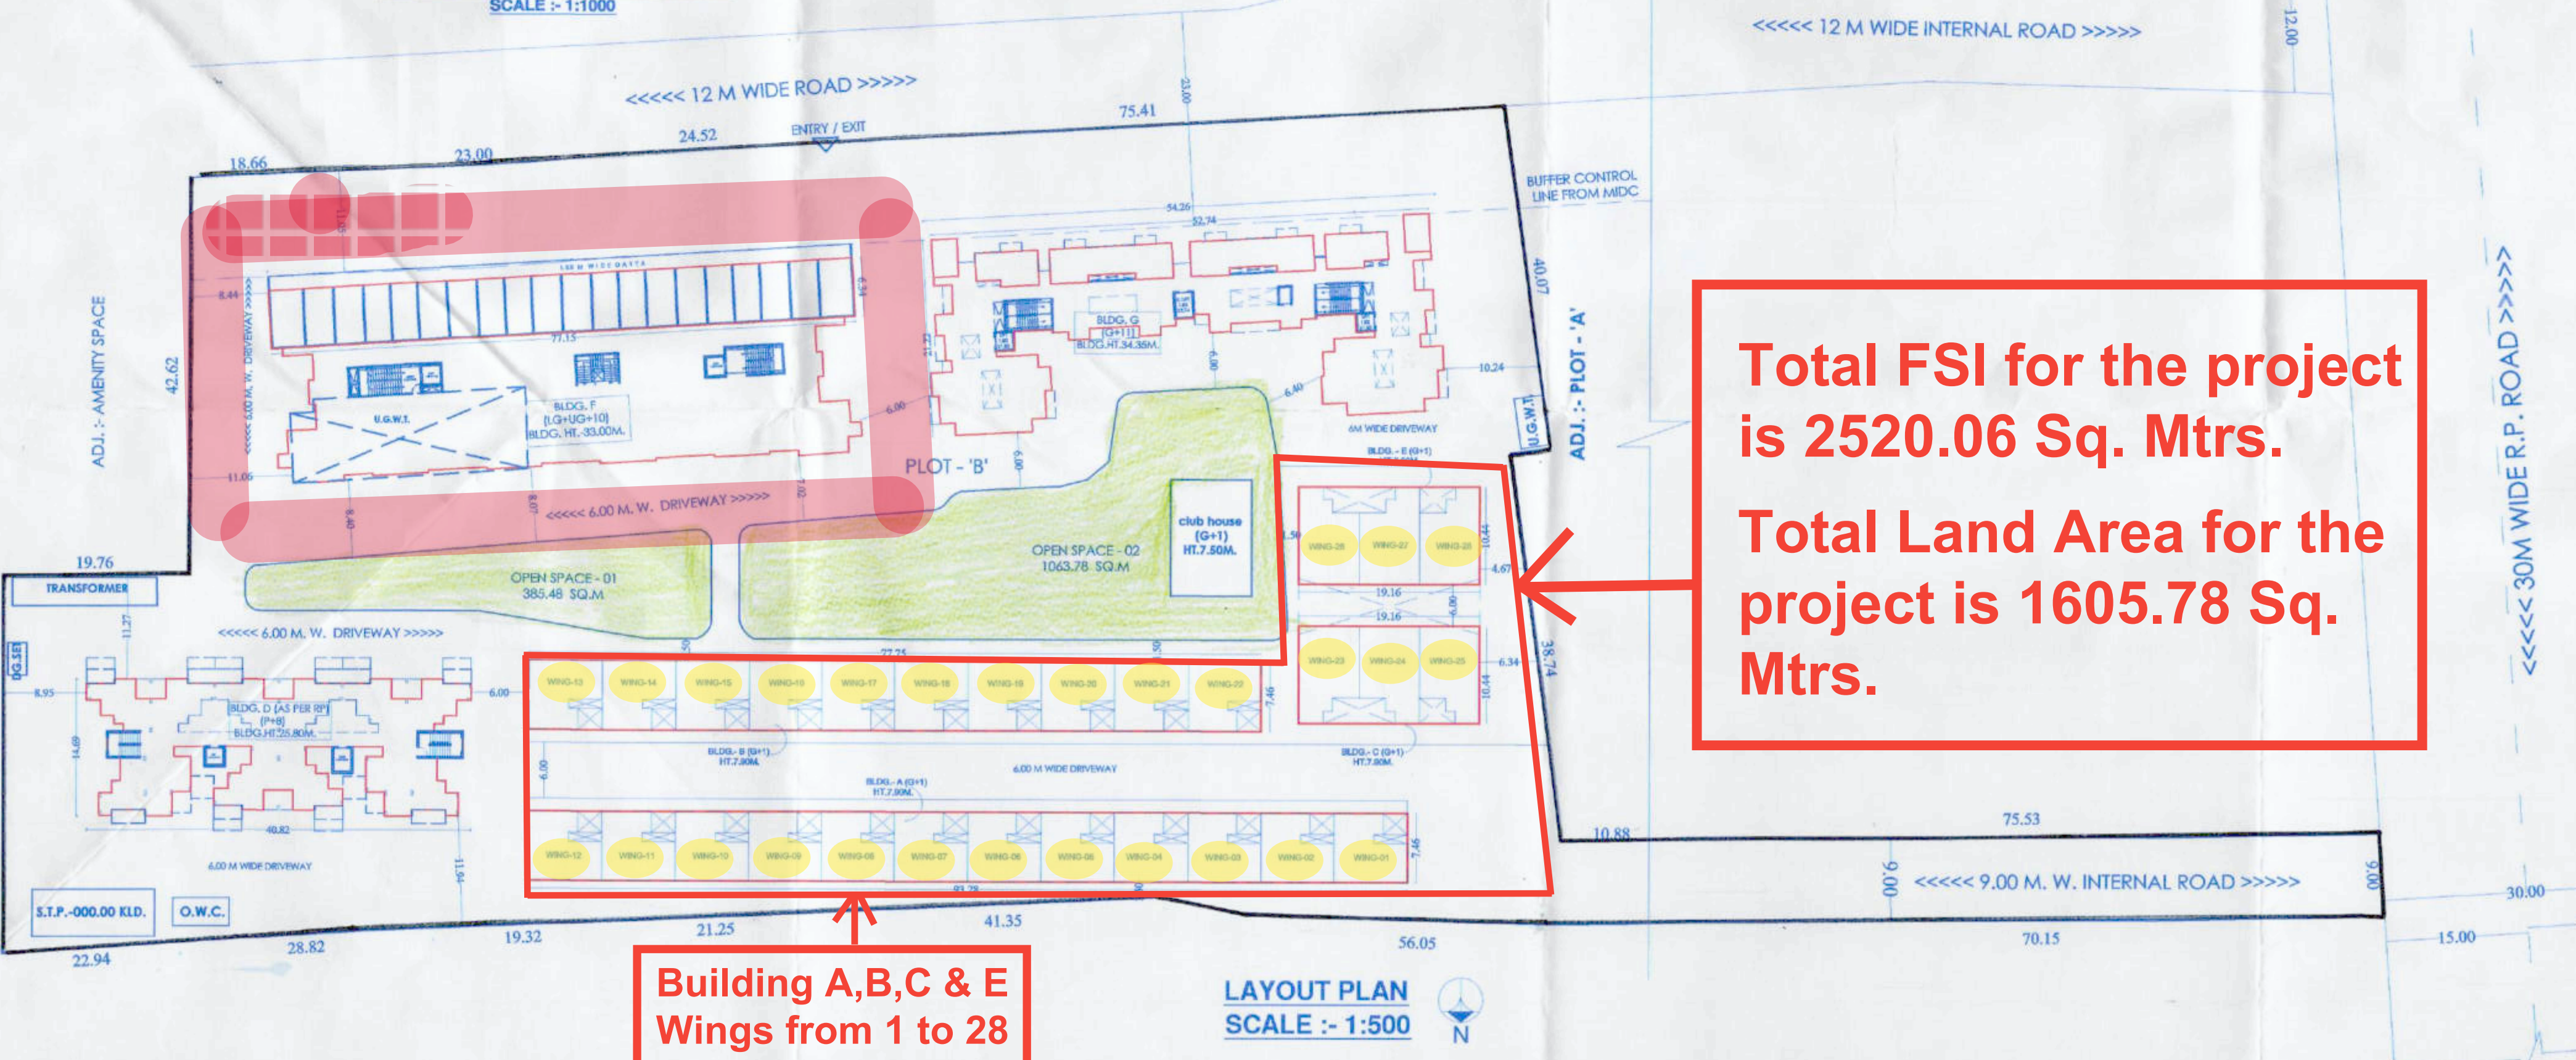

FSI STATEMENT				
BUILDING	BUILDING HT.	COMM. B/UP AREA (a)	RESI. B/UP AREA (b)	TOTAL B/UP AREA
BUILDING - F	LG+UG+10 HT.-27.30 MT.	820.13	6650.68	7470.81
BUILDING - D	G+08 HT.-25.80 MT.	0	2512.24	2512.24
BUILDING - G	G+11 HT.-34.35 MT.	157.53	4900.08	5057.61
BUILDING 'A' - WING- 01	G+01 HT.-07.90 MT.	0	88.68	88.68
BUILDING 'A' - WING- 02	G+01 HT.-07.90 MT.	0.00	88.68	88.68
BUILDING 'A' - WING- 03	G+01 HT.-07.90 MT.	0.00	88.68	88.68
BUILDING 'A' - WING- 04	G+01 HT.-07.90 MT.	0.00	88.68	88.68
BUILDING 'A' - WING- 05	G+01 HT.-07.90 MT.	0.00	88.68	88.68
BUILDING 'A' - WING- 06	G+01 HT.-07.90 MT.	0.00	88.68	88.68
BUILDING 'A' - WING- 07	G+01 HT.-07.90 MT.	0.00	88.68	88.68
BUILDING 'A' - WING- 08	G+01 HT.-07.90 MT.	0.00	88.68	88.68
BUILDING 'A' - WING- 09	G+01 HT.-07.90 MT.	0.00	88.68	88.68
BUILDING 'A' - WING- 10	G+01 HT.-07.90 MT.	0.00	88.68	88.68
BUILDING 'A' - WING- 11	G+01 HT.-07.90 MT.	0.00	88.68	88.68
BUILDING 'A' - WING- 12	G+01 HT.-07.90 MT.	0.00	88.68	88.68
BUILDING 'B' - WING- 13	G+01 HT.-07.90 MT.	0.00	88.68	88.68
BUILDING 'B' - WING- 14	G+01 HT.-07.90 MT.	0.00	88.68	88.68
BUILDING 'B' - WING- 15	G+01 HT.-07.90 MT.	0.00	88.68	88.68
BUILDING 'B' - WING- 16	G+01 HT.-07.90 MT.	0.00	88.68	88.68
BUILDING 'B' - WING- 17	G+01 HT.-07.90 MT.	0.00	88.68	88.68
BUILDING 'B' - WING- 18	G+01 HT.-07.90 MT.	0.00	88.68	88.68
BUILDING 'B' - WING- 19	G+01 HT.-07.90 MT.	0.00	88.68	88.68
BUILDING 'B' - WING- 20	G+01 HT.-07.90 MT.	0.00	88.68	88.68
BUILDING 'B' - WING- 21	G+01 HT.-07.90 MT.	0.00	88.68	88.68
BUILDING 'B' - WING- 22	G+01 HT.-07.90 MT.	0.00	88.68	88.68
BUILDING 'C' - WING- 23	G+01 HT.-07.90 MT.	0.00	94.85	94.85
BUILDING 'C' - WING- 24	G+01 HT.-07.90 MT.	0.00	94.85	94.85
BUILDING 'C' - WING- 25	G+01 HT.-07.90 MT.	0.00	94.85	94.85
BUILDING 'C' - WING- 26	G+01 HT.-07.90 MT.	0.00	94.85	94.85
BUILDING 'E' - WING- 27	G+01 HT.-07.90 MT.	0.00	94.85	94.85
BUILDING 'E' - WING- 28	G+01 HT.-07.90 MT.	0.00	94.85	94.85
TOTAL	0	977.66	16583.06	17560.72
TOTAL FSI				17560.72

TOTAL PARKING CALCULATION						
BLDG./WING	REQUIRED CAR	REQUIRED SC	REQUIRED CYL.	PROPOSED CAR	PROPOSED SC	PROPOSED CYL.
WING - F	00	460	-			
BLDG. - D	00	150	150			
BLDG. - G	03	377	377			
BLDG. A,B,C & D WING - 1 TO 28	00	00	01			
TOTAL	03	987	528			
3% VISITOR PARKING	00	49	26			
TOTAL	03	1,036	554	53	563	553
AREA REQUIRED FOR PARKING						
1. CAR AREA = 07X 12.50 = 87.50 SQ.M						
2. SCOOTER AREA = 1521 X 2.00 = 3042.00 SQ.M						
CYCLE AREA = 553 X 1.40 = 774.20 SQ.M						
TOTAL = 87.50 + 3042.00 + 774.20 = 3,903.70 SQ.M						