



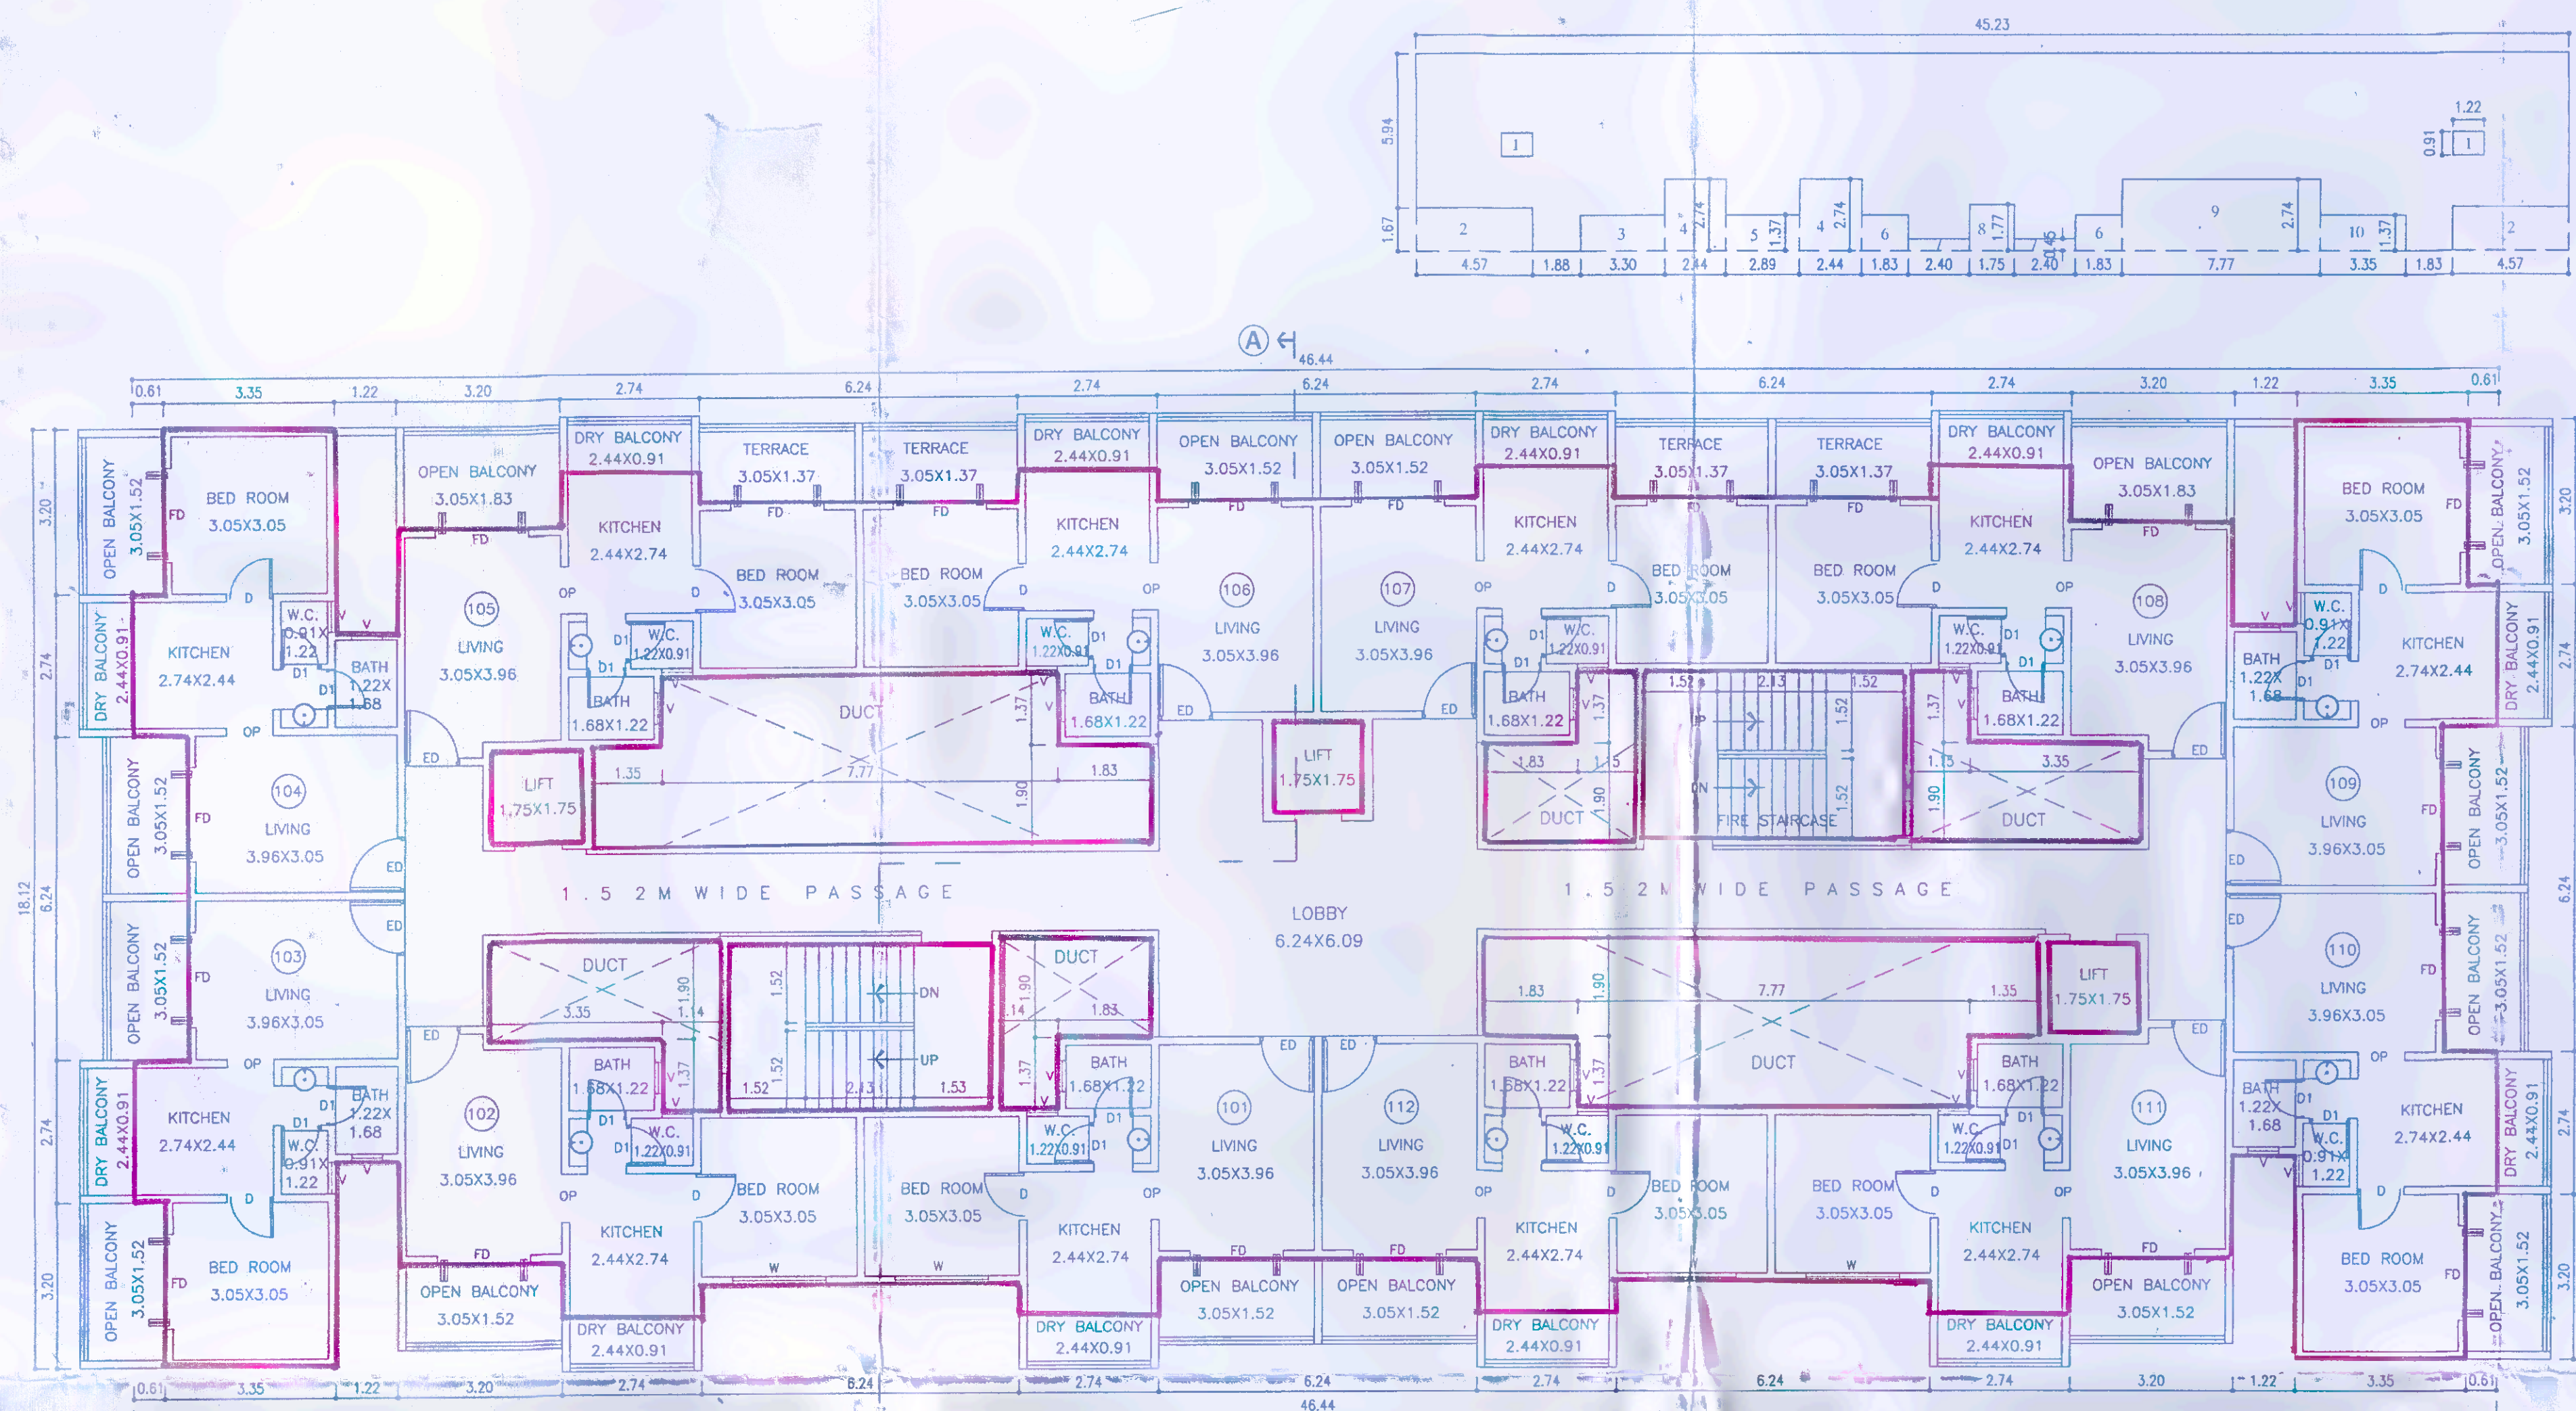

FIRST FLOOR PLAN

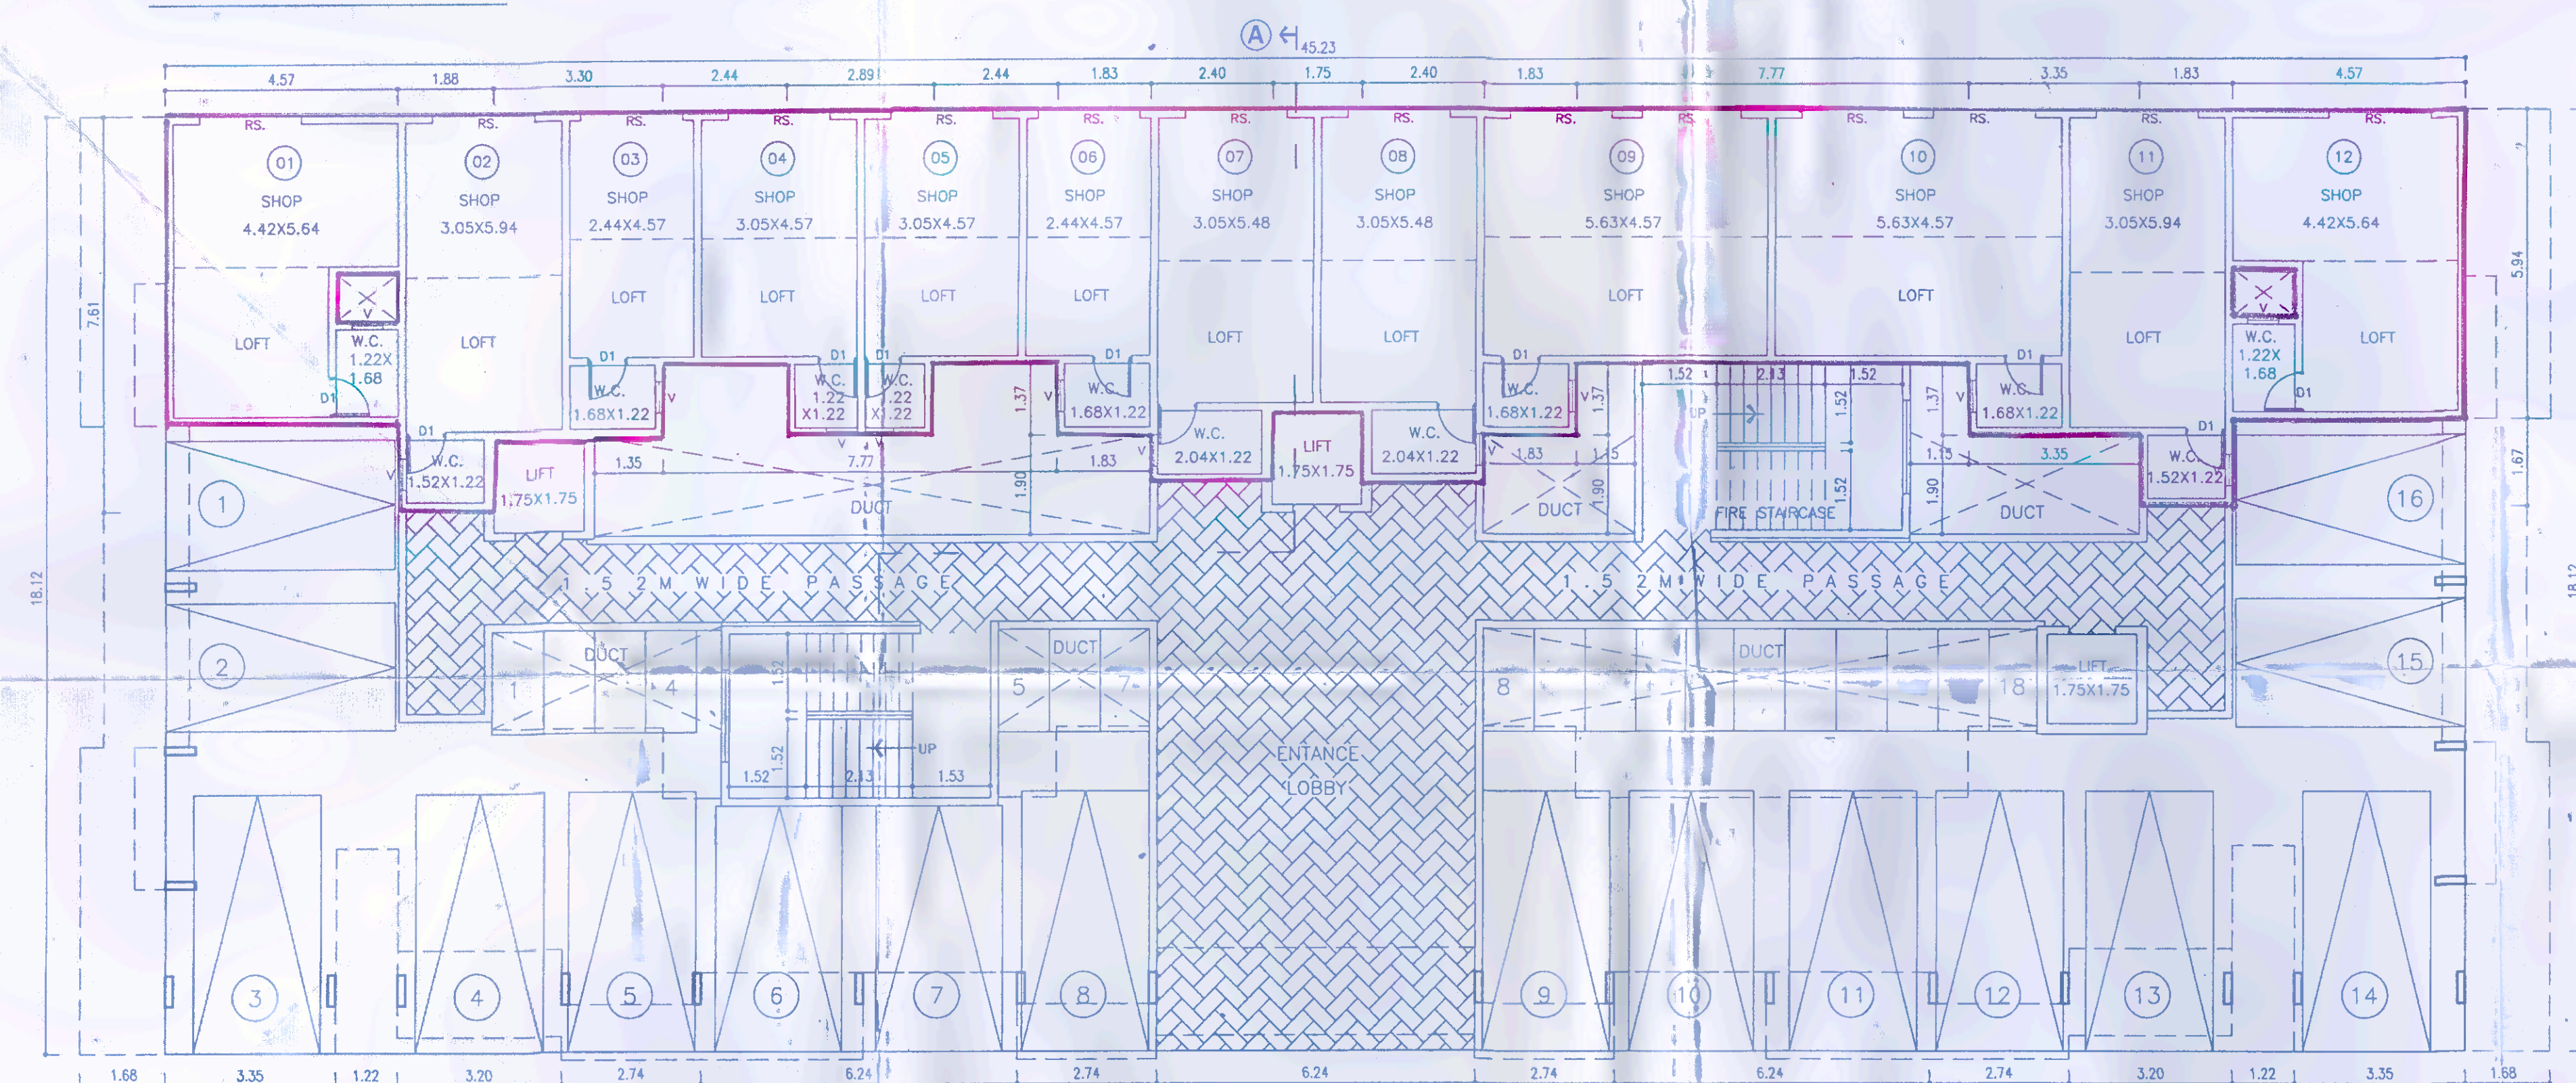


GROUND FLOOR PLAN

## F.S.I CALC. OF GROUND FLOOR

|                                |   |            |
|--------------------------------|---|------------|
| AREA OF BLOCKS 46.23M X 7.61M  | = | 351.81 SQM |
| DEDUCTIONS                     |   |            |
| 1) 1.22M X 0.91M X 2           | = | 2.22 SQM   |
| 2) 4.57M X 1.67M X 2           | = | 15.26 SQM  |
| 3) 3.30M X 1.37M               | = | 4.52 SQM   |
| 4) 2.44M X 2.74M X 2           | = | 13.37 SQM  |
| 5) 2.89M X 1.37M               | = | 3.96 SQM   |
| 6) 1.83M X 1.37M X 2           | = | 5.01 SQM   |
| 7) 2.40M X 0.45M X 2           | = | 2.16 SQM   |
| 8) 1.75M X 1.77M               | = | 3.10 SQM   |
| 9) 7.77M X 2.74M               | = | 21.29 SQM  |
| 10) 3.35M X 1.37M              | = | 4.59 SQM   |
| TOTAL DEDUCTIONS               | = | 75.48 SQM  |
| NET F.S.I AREA OF GROUND FLOOR | = | 276.33 SQM |

Revised Plan Comm DT-10/8/18  
 APPROVED SUBJECT TO CONDITIONS  
 APPROVED UNDER COMMENCEMENT  
 CERTIFICATE No. 1464/18

Impati  
 Building Inspector Deputy Engineer  
 (Jr. Engg./Secy. Engg.)  
 BUILDING PERMISSION DEPT.  
 ZONE - P.M.C.

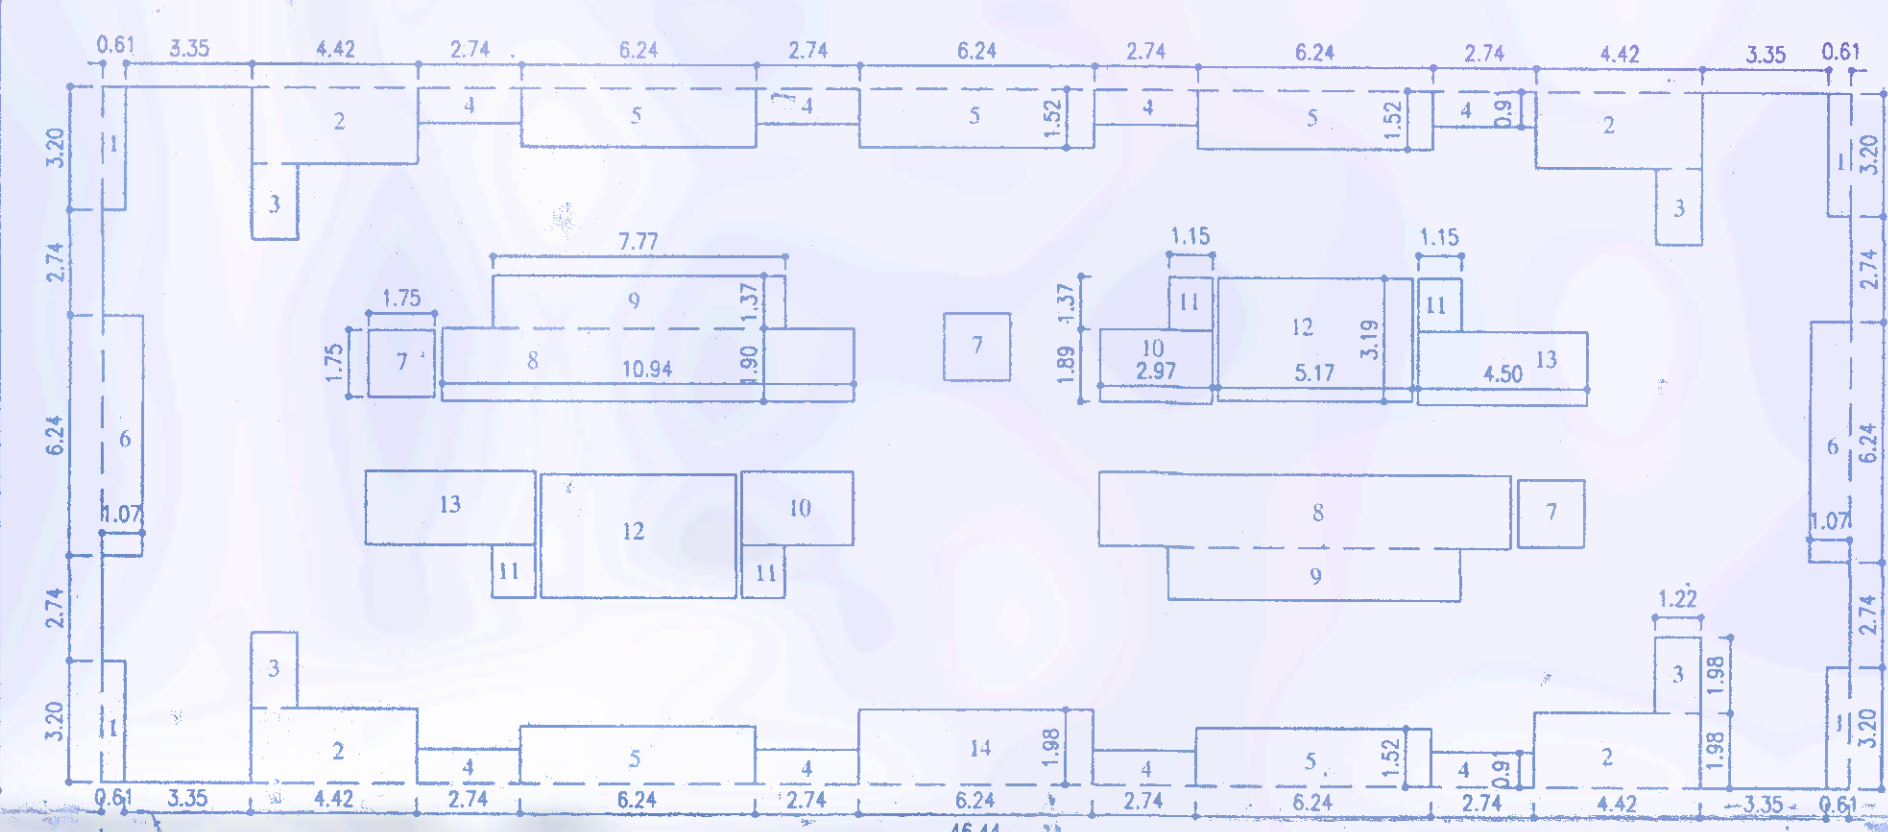

## F.S.I CALC. OF TYPICAL 1ST TO 11TH FL.

|                                   |   |            |
|-----------------------------------|---|------------|
| AREA OF BLOCKS 46.44M X 18.12M    | = | 841.49 SQM |
| DEDUCTIONS                        |   |            |
| 1) 0.61M X 3.20M X 4              | = | 7.81 SQM   |
| 2) 4.42M X 1.98M X 4              | = | 35.00 SQM  |
| 3) 1.22M X 1.98M X 4              | = | 9.66 SQM   |
| 4) 2.74M X 0.91M X 8              | = | 19.95 SQM  |
| 5) 6.24M X 1.52M X 5              | = | 47.42 SQM  |
| 6) 1.07M X 6.24M X 2              | = | 13.35 SQM  |
| 7) 1.75M X 1.75M X 3 (LIFT)       | = | 9.19 SQM   |
| 8) 10.94M X 1.90M X 2 (DUCT)      | = | 41.57 SQM  |
| 9) 7.77M X 1.37M X 2 (DUCT)       | = | 21.29 SQM  |
| 10) 2.97M X 1.89M X 2 (DUCT)      | = | 11.23 SQM  |
| 11) 1.15M X 1.37M X 4 (DUCT)      | = | 6.30 SQM   |
| 12) 5.17M X 3.19M X 2 (STAIRCASE) | = | 32.98 SQM  |
| 13) 4.50M X 1.89M X 2 (DUCT)      | = | 17.01 SQM  |
| 14) 6.24M X 1.98M                 | = | 12.36 SQM  |
| TOTAL DEDUCTIONS                  | = | 285.12 SQM |
| NET F.S.I AREA OF FIRST FLOOR     | = | 556.37 SQM |
| NET F.S.I AREA OF SECOND FLOOR    | = | 556.37 SQM |
| NET F.S.I AREA OF THIRD FLOOR     | = | 556.37 SQM |
| NET F.S.I AREA OF FOURTH FLOOR    | = | 556.37 SQM |
| NET F.S.I AREA OF FIFTH FLOOR     | = | 556.37 SQM |
| NET F.S.I AREA OF SIXTH FLOOR     | = | 556.37 SQM |
| NET F.S.I AREA OF SEVENTH FLOOR   | = | 556.37 SQM |
| NET F.S.I AREA OF EIGHTH FLOOR    | = | 556.37 SQM |
| NET F.S.I AREA OF NINTH FLOOR     | = | 556.37 SQM |
| NET F.S.I AREA OF TENTH FLOOR     | = | 556.37 SQM |
| NET F.S.I AREA OF ELEVENTH FLOOR  | = | 556.37 SQM |

REVISED PLAN OF BUILDING AT S. NO. 35/1(P)+,  
 9A/1/1-9B, YEWALEWADI, PUNE.

SIGNATURE OF ARCHITECT  
 AR. RIYAZAHMED L. MULLA (CA/94/17182)

SIGN. OF OWNER  
 M/S. SANRAJ DEVELOPERS

ARCHITECTS  
 INTERIOR DESIGNERS  
 & VALUERS  
 6, SHAHEEN BUILDING  
 AZAM CAMPUS, NEAR DENTAL  
 COLLEGE GATE, 2390, K.B.H.  
 ROAD, CAMP, PUNE-4  
 TEL : 020-26441568  
 WEB : www.rimds.com  
 E-MAIL : info@rimds.com  
 rimds@rimds.com

DATE  
 14/06/18  
 SCALE  
 1 : 100  
 JOB NO.  
 219

DESIGN STUDIO

