



ONLY FOR THE DEMARCATION AND DEVELOPMENT PURPOSE

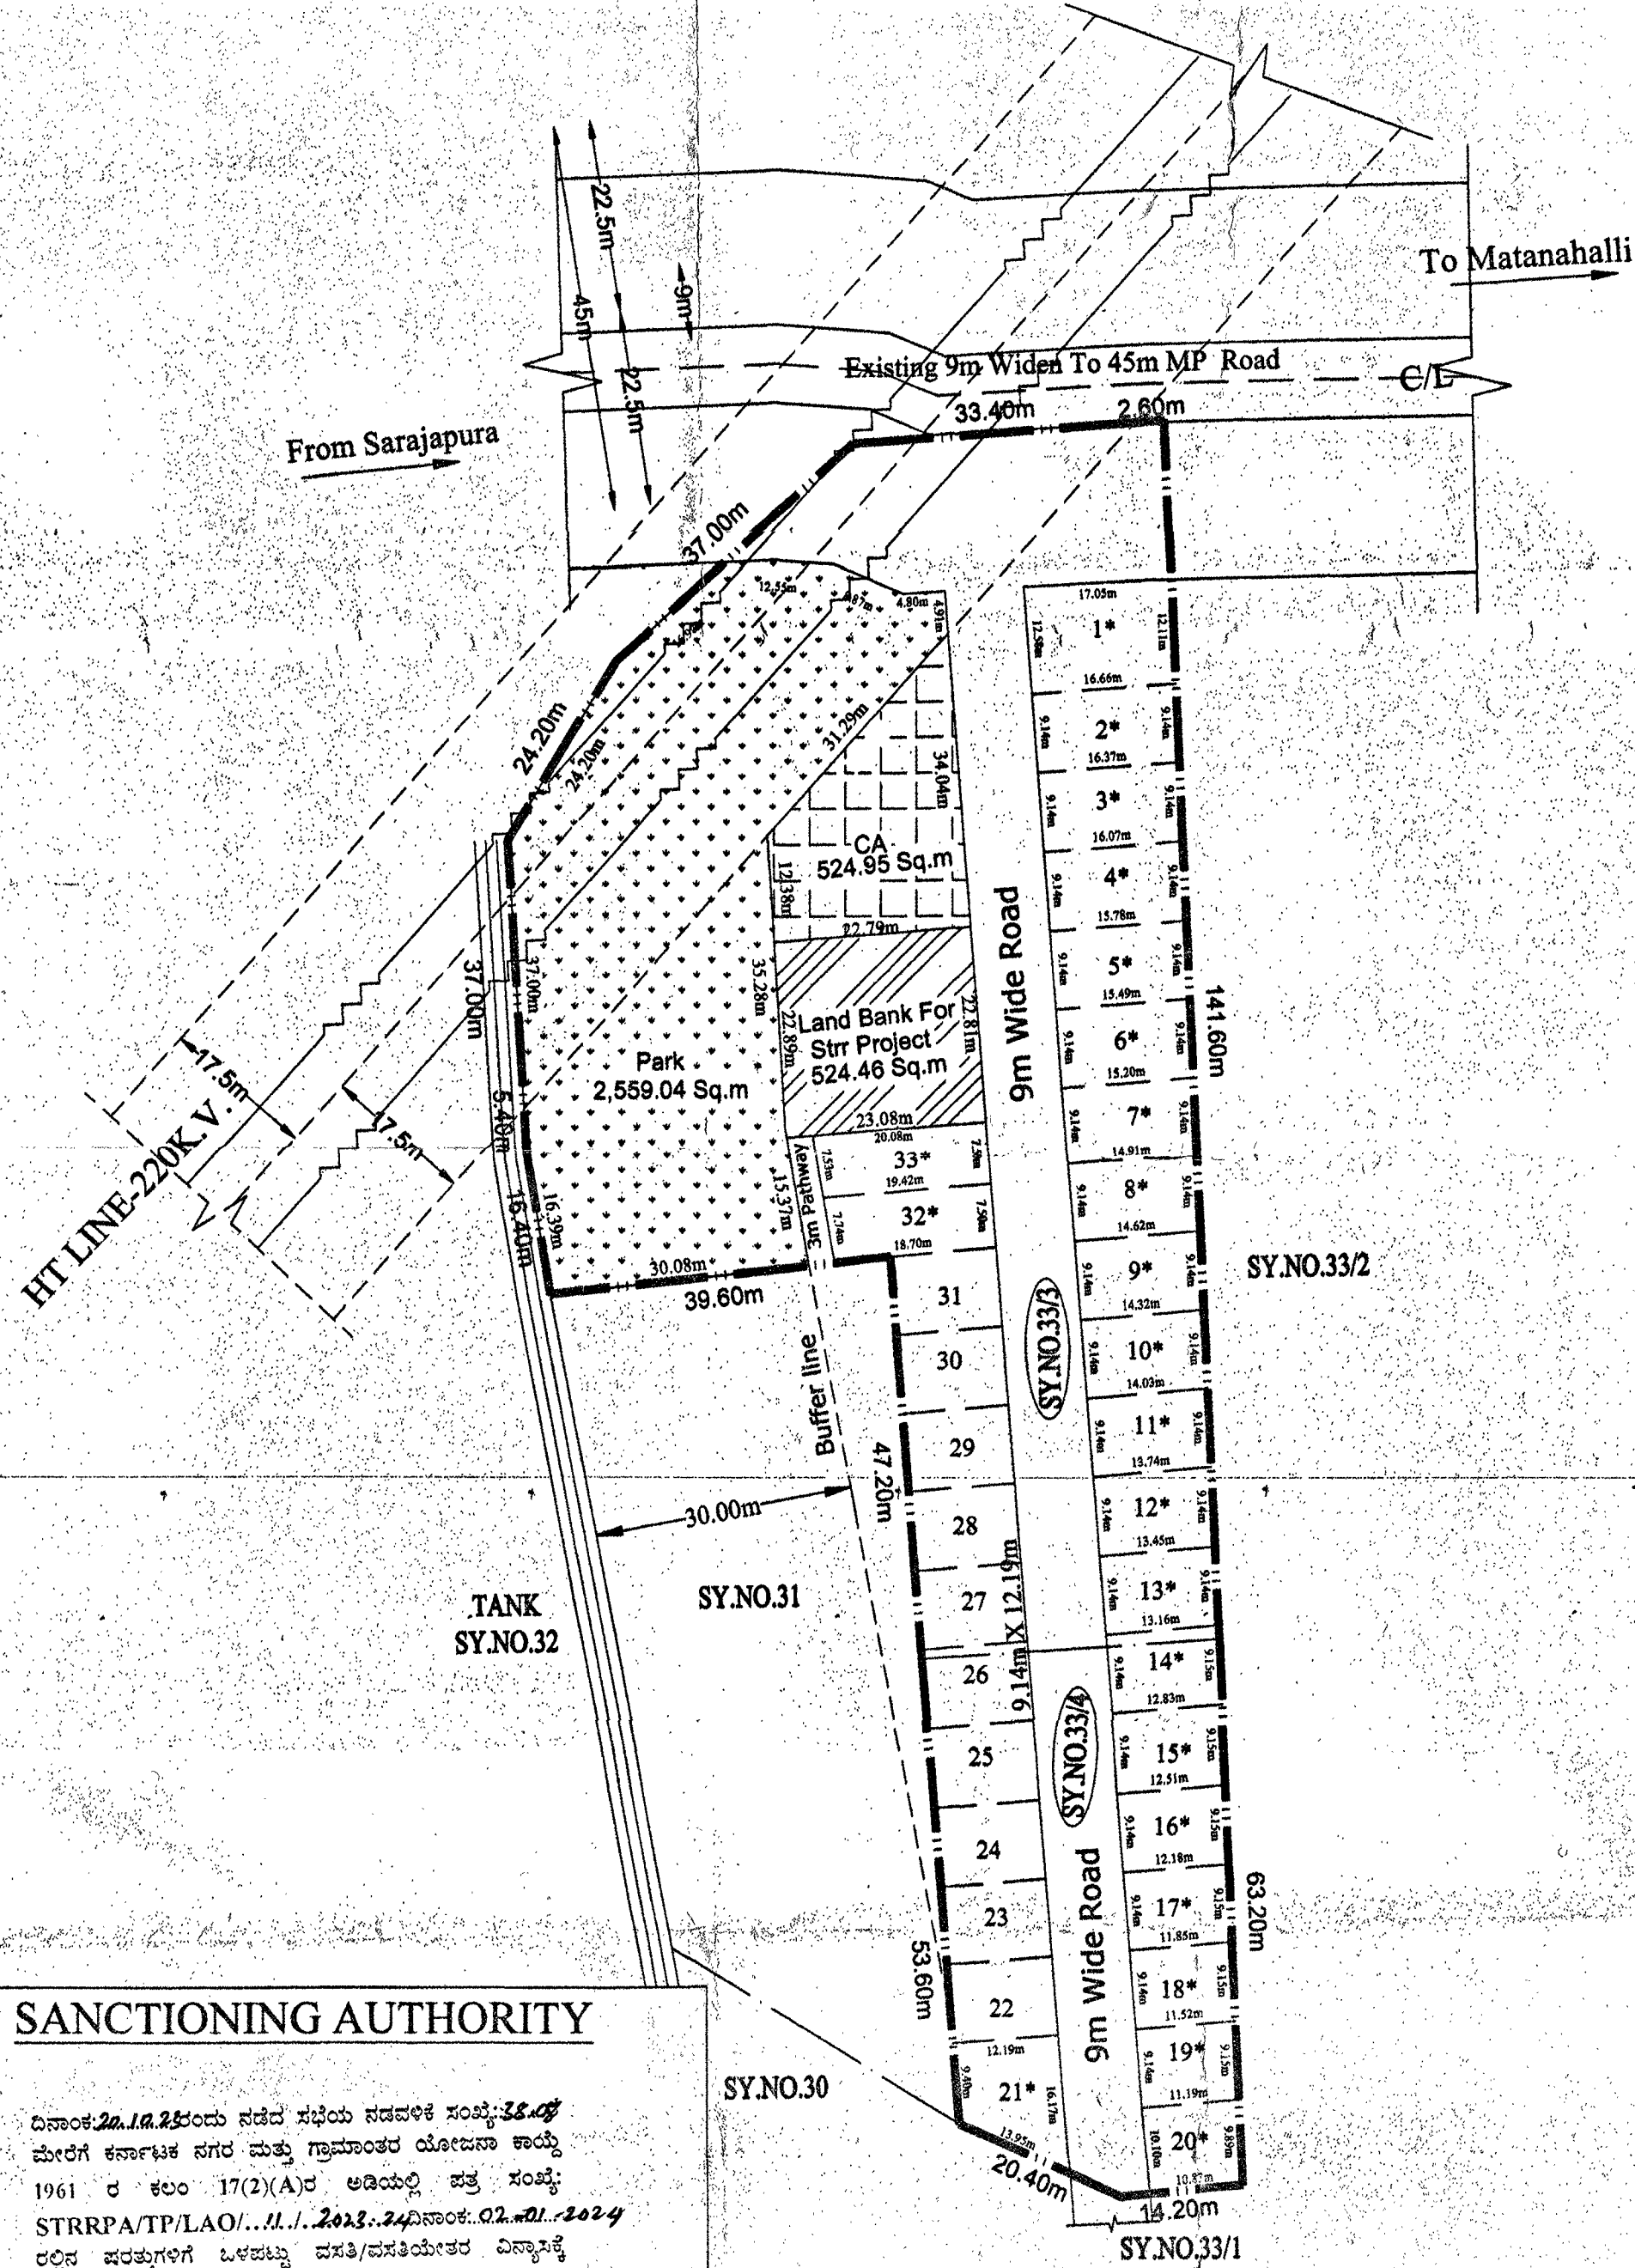


SANCTIONING AUTHORITY

ದಿನಾಂಕ: 20.10.2024 ನಡೆದ ಸಭೆಯ ನಡವಳಿಕೆ ಸಂಖ್ಯೆ: 25.07
ಮೇರೆಗೆ ಕರ್ನಾಟಕ ನಗರ ಮತ್ತು ಗ್ರಾಮಾಂತರ ಯೋಜನಾ ಕಾಯ್ದೆ
1961 ರ ಕೆಲಸ 17(2)(A)ರ ಅಡಿಯಲ್ಲಿ ಪತ್ರ ಸಂಖ್ಯೆ:
STRRPA/TP/LAO/.../11.1.2023:24 ದಿನಾಂಕ: 02.10.2024
ರಲ್ಲಿನ ಪರಸ್ಪರ ಒಳಪಟ್ಟ ಪತ್ರ/ಪತ್ರೋತ್ತರ ದಿನಾಂಕಕ್ಕೆ
ತಾತ್ಕಾಲಿಕ ಅನುಮೋದನೆ ನೀಡಲಾಗಿದೆ.

(Signature)
02/10/24
ಸದಸ್ಯ ಕಾರ್ಯದರ್ಶಿಗಳು
ಹಾಗೂ ನಗರ ಮತ್ತು ಗ್ರಾಮಾಂತರ ಯೋಜನಾ
ಜಂಟಿ ನಿರ್ದೇಶಕರು
ಉಪನಗರ ವರ್ತುಲ ರಸ್ತೆ (STRR)
ಯೋಜನಾ ಪ್ರಾಧಿಕಾರ, ಬೆಂಗಳೂರು

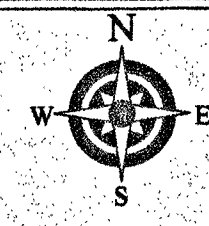

SCALE-1:750(1CM:7.5M)

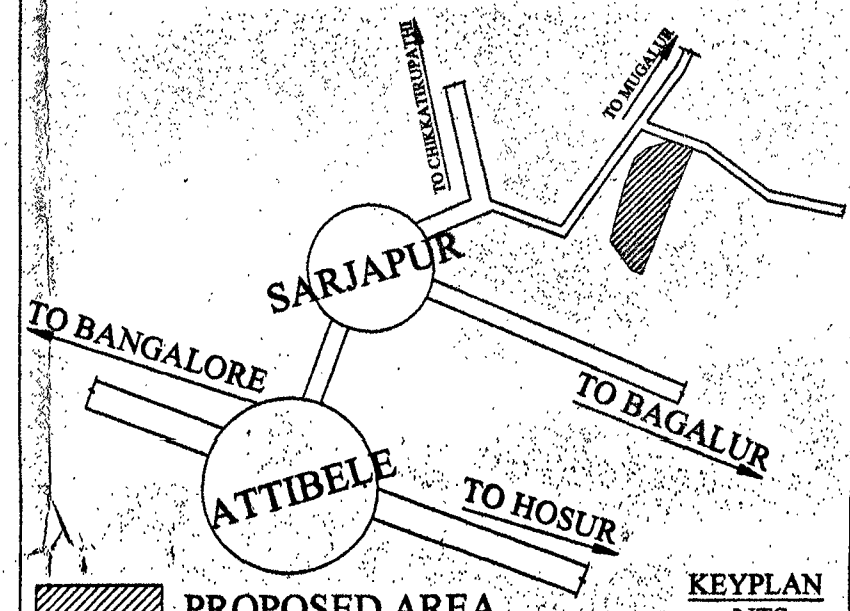

KEYPLAN
NTS

LEGENDS

LAYOUT BOUNDARY

REVENUE SY NO BOUNDARY

AREA STATEMENT

SL.NO	VILLAGE NAME	SY.NO	TOTAL EXTENT		Kharab Guntas	CONVERSION ORDER NUMBER & DATE
			Acres	Guntas		
1	Gudighattahalli	33/3	02	00	00	NO:-267734 Dtd:-15-12-2021
2		33/4	00	23.5	00	NO:-349653 Dtd:-18-08-2022
TOTAL			02	23.5	00	

LAND USE ANALYSIS

TOTAL AREA OF LAYOUT -03ACRES 23.5NTAS (10471.09 Sqm)

SL.NO	DESCRIPTION	AREA IN SQMT	%
1	RESIDENTIAL	4,183.50	39.95
2	LAND BANK FOR STRR PROJECT	524.46	5.01
3	PARKS	2,559.04	24.44
4	CA	524.95	5.01
5	ROADS	2,679.14	25.59
TOTAL AREA		10471.09	100.00

TITLE

DRAFT RESIDENTIAL LAYOUT PLAN IN
SY.Nos. 33/3 & 33/4 of
GUDIGHATTAHALLI VILLAGE
SARJAPURA HOBLI, ANEKAL TALUK

OWNERS

(Signature)

ENGINEER:

(Signature)
SRIKANTH C.N
BCC/BL/3.6/E-4449/2019-20

PLOT DETAILS

SL NO	PLOT SIZE	NO. OF SITE
1	9.14m X 12.19m	10
2	ODD SITES*	23
TOTAL		33