



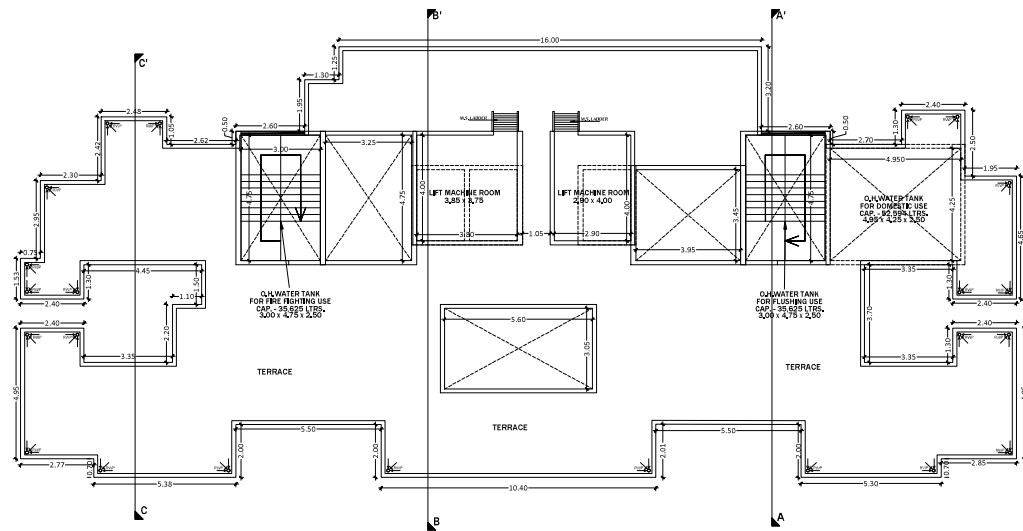

TERRACE FLOOR PLAN
SCALE - 1:100

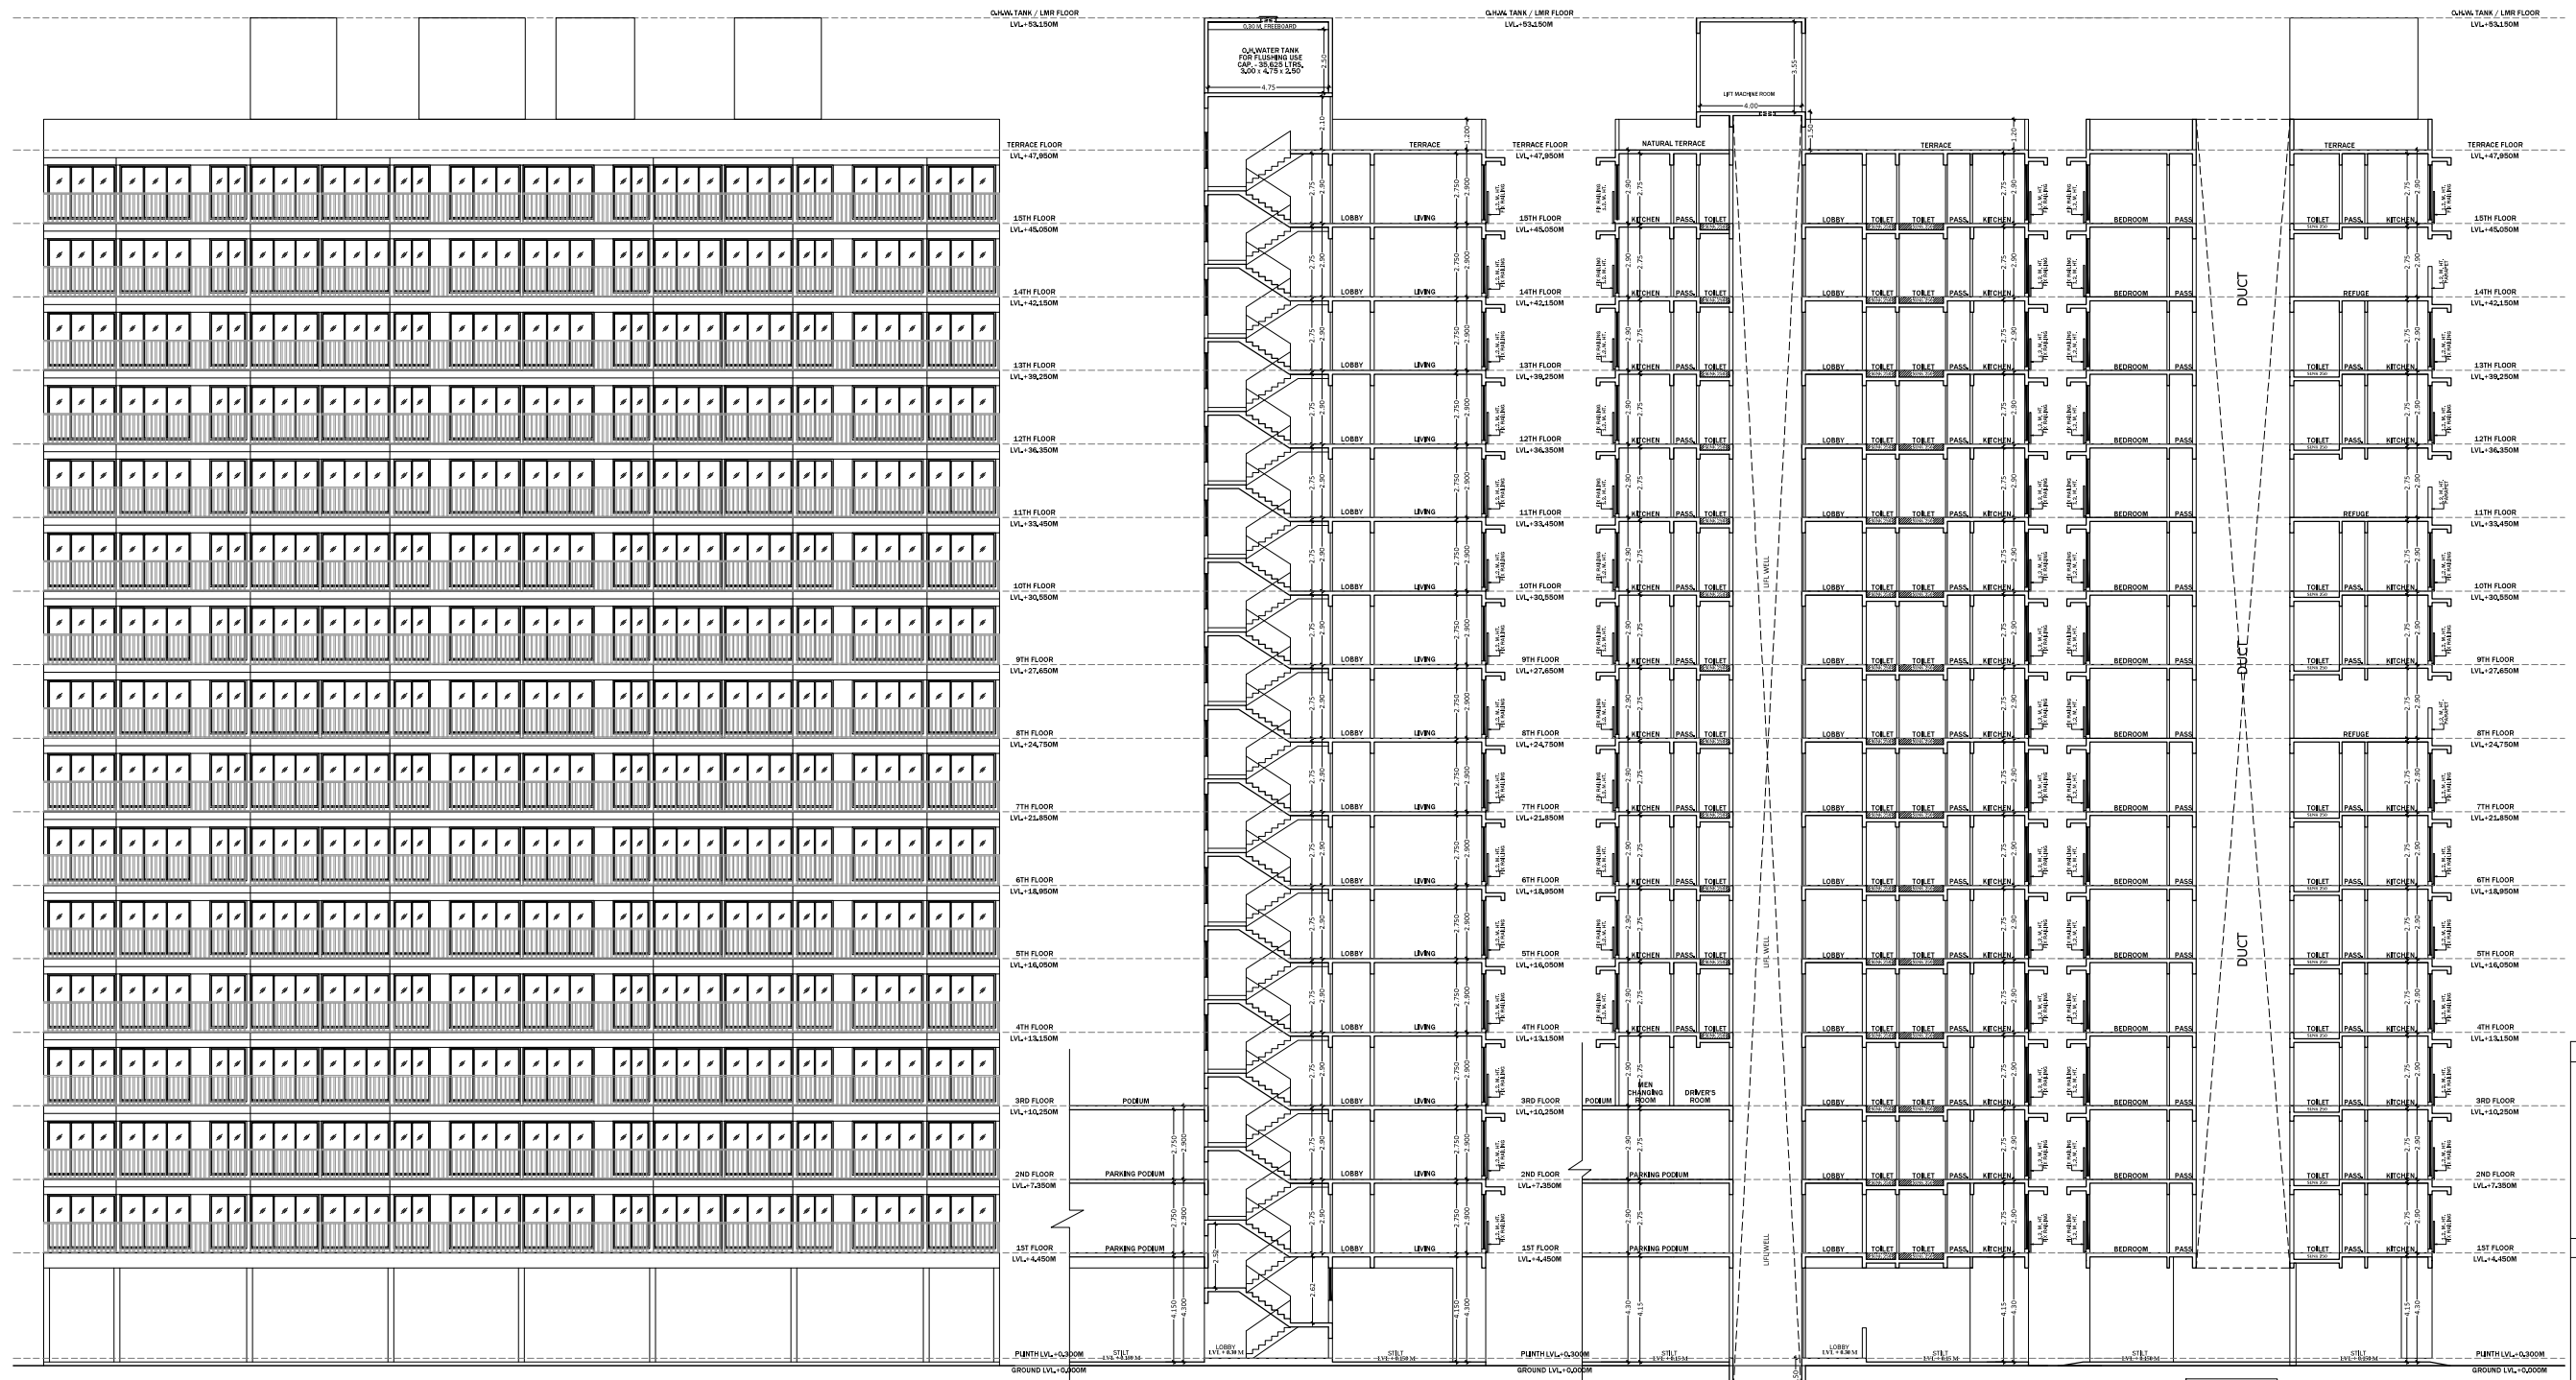

FRONT SIDE ELEVATION
SCALE - 1:100

SECTION A-A'
SCALE - 1:100

SECTION B-B'
SCALE - 1:100

SECTION C-C'
SCALE - 1:100

NAME, ADDRESS & SIGN OF OWNER
M/s Paramani Properties through its Proprietor
Mr. Haresh Dharamshi Minat
Shri. Jayprakash Vaman Patil & Other Six

NAME, ADDRESS & SIGN OF ARCHITECT

Ar. Amrikumar B. Patil
(Reg. No. CA/2014/63182)
DESTINATION
ARCHITECTURE INTERIOR DESIGNS
OFFICE NO: 12, GROUND FLOOR, GREAT EASTERN SUMMIT WING - B,
PLOT NO - 46, SECTOR - 15, C.B.D. BELAPUR, NAVI MUMBAI - 400114
Call : 022-40126328 & 022-41276523
www.destinationarchitects.com / destinationindia@gmail.com