


ANNEXURE C2

PROPOSED LAYOUT

12.0 M WIDE D.P. ROAD

12.0 M WIDE D.P. ROAD widening

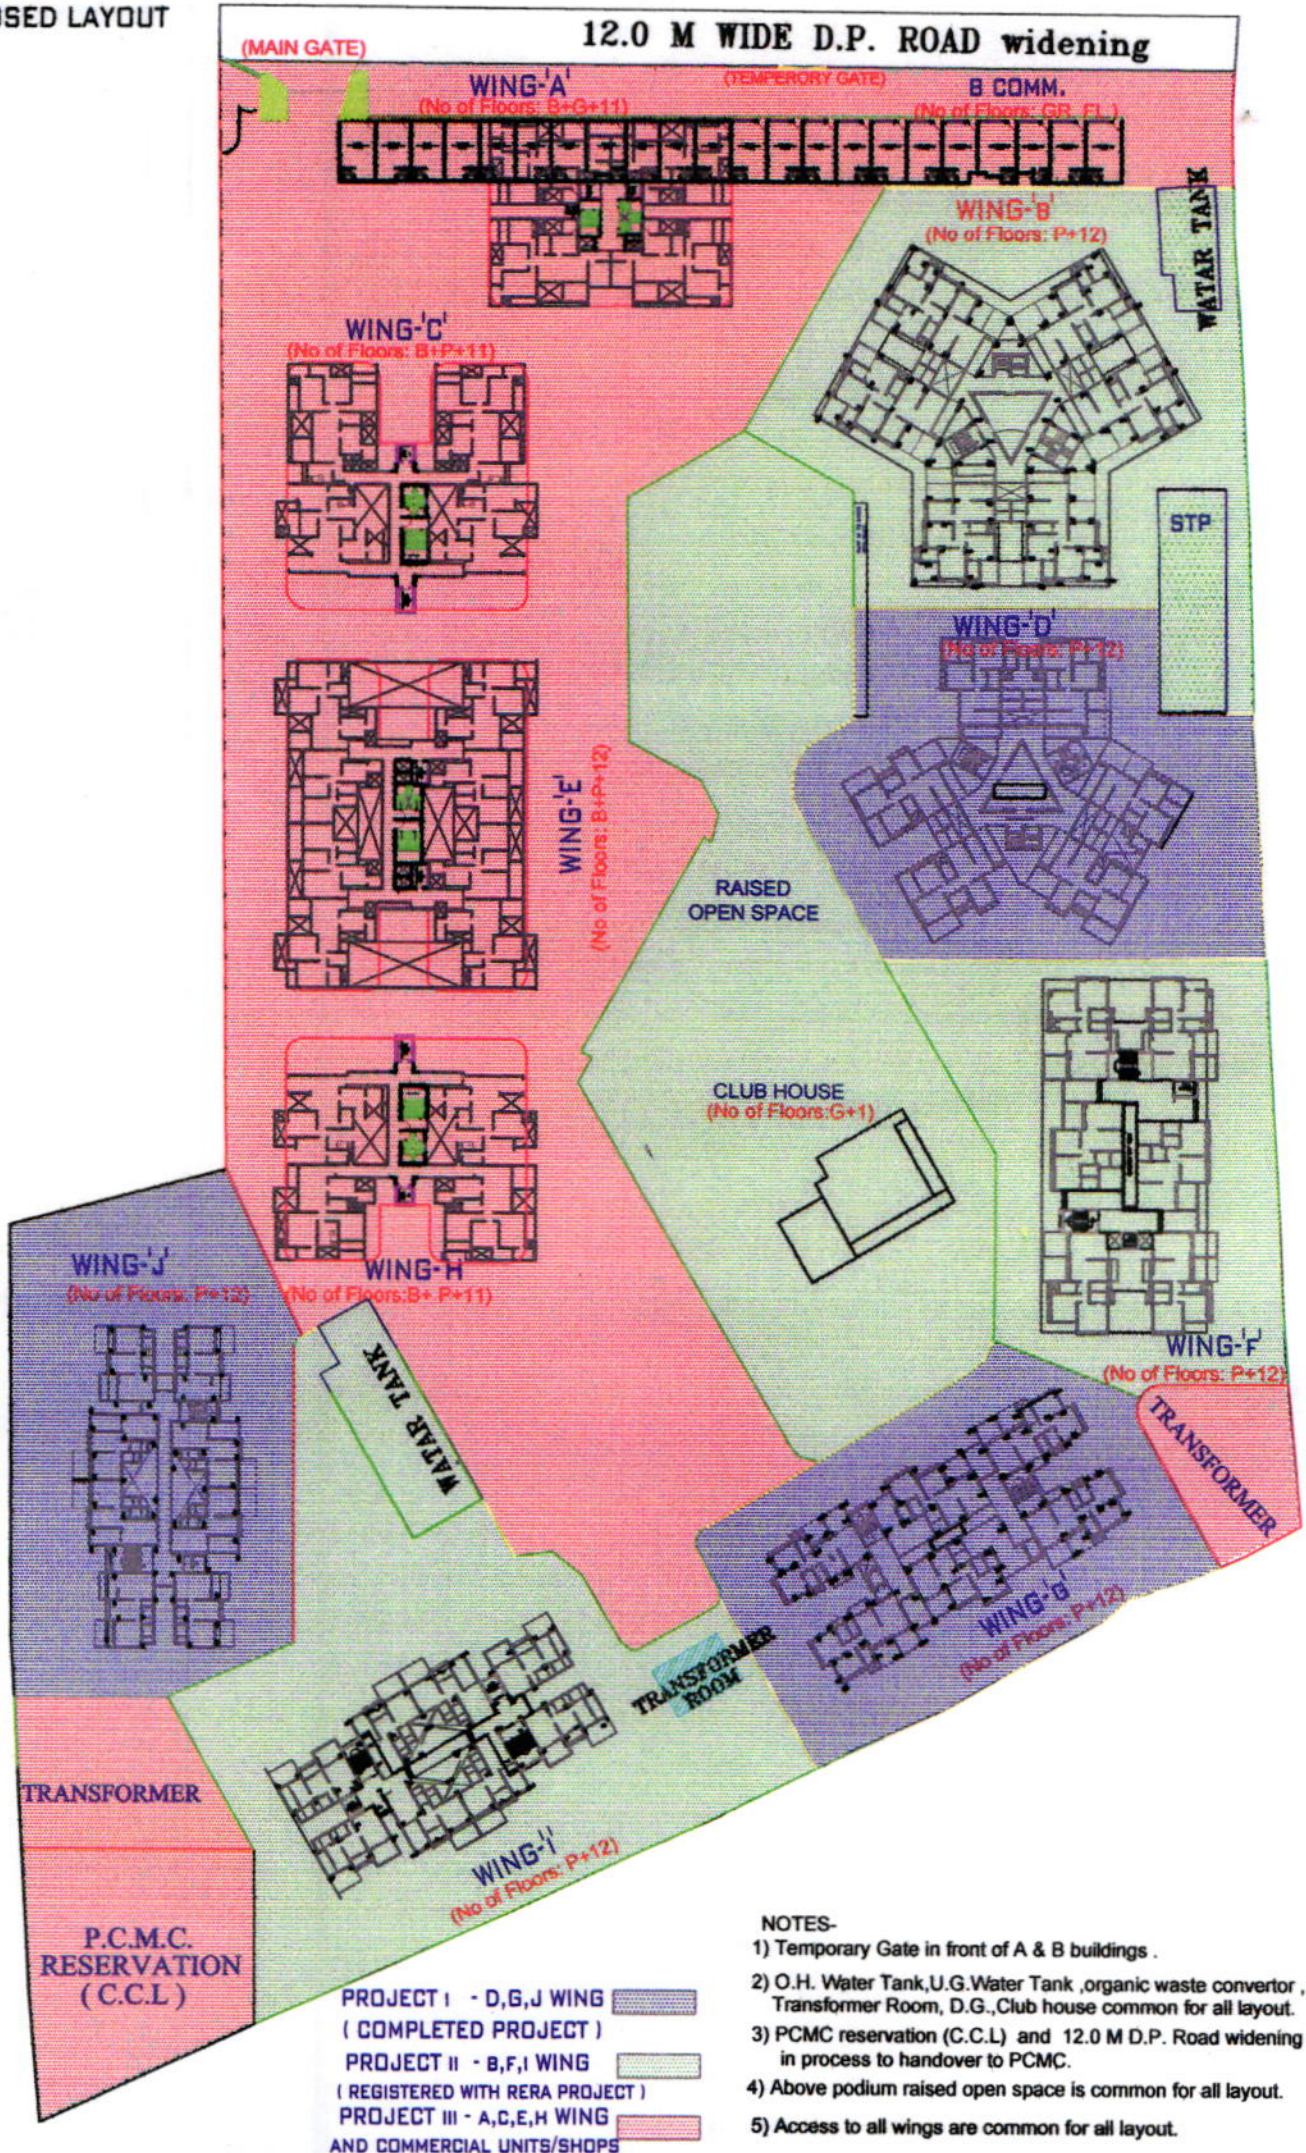

NOTES-

- 1) Temporary Gate in front of A & B buildings .
- 2) O.H. Water Tank, U.G. Water Tank , organic waste convertor , S.T.P. , Transformer Room, D.G., Club house common for all layout.
- 3) PCMC reservation (C.C.L) and 12.0 M D.P. Road widening is in process to handover to PCMC.
- 4) Above podium raised open space is common for all layout.
- 5) Access to all wings are common for all layout.

GANDHARVA EXCELLENCE

AT GAT NO. 160 & 161 BORHADEWADI , MOSHI

CLIENT - YOGESH ENTERPRISES , PROP. MR. VINAYAK P. BHONGALE



SCALE: NTS

DATE: 26/06/2017

ingrain

5th FL. ITTS House, Kala Ghoda, Fort Mumbai. 400001
Email ID: ingrain.mumbai@gmail.com
Website: www.ingrain.co
Board Line : +912266355760