
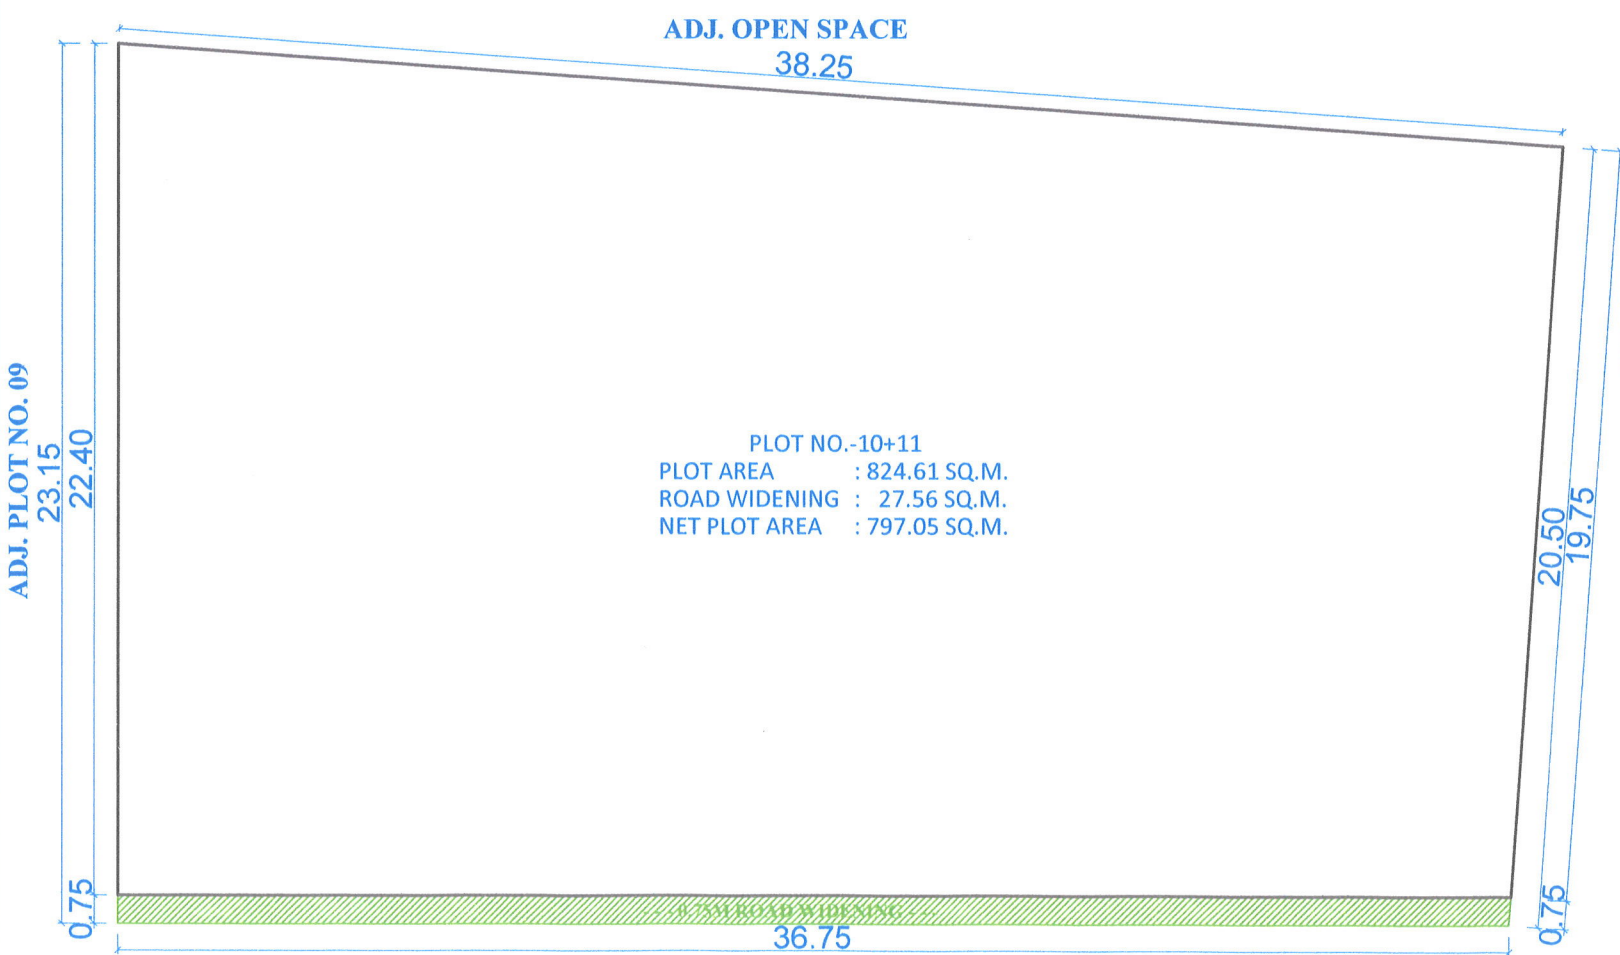


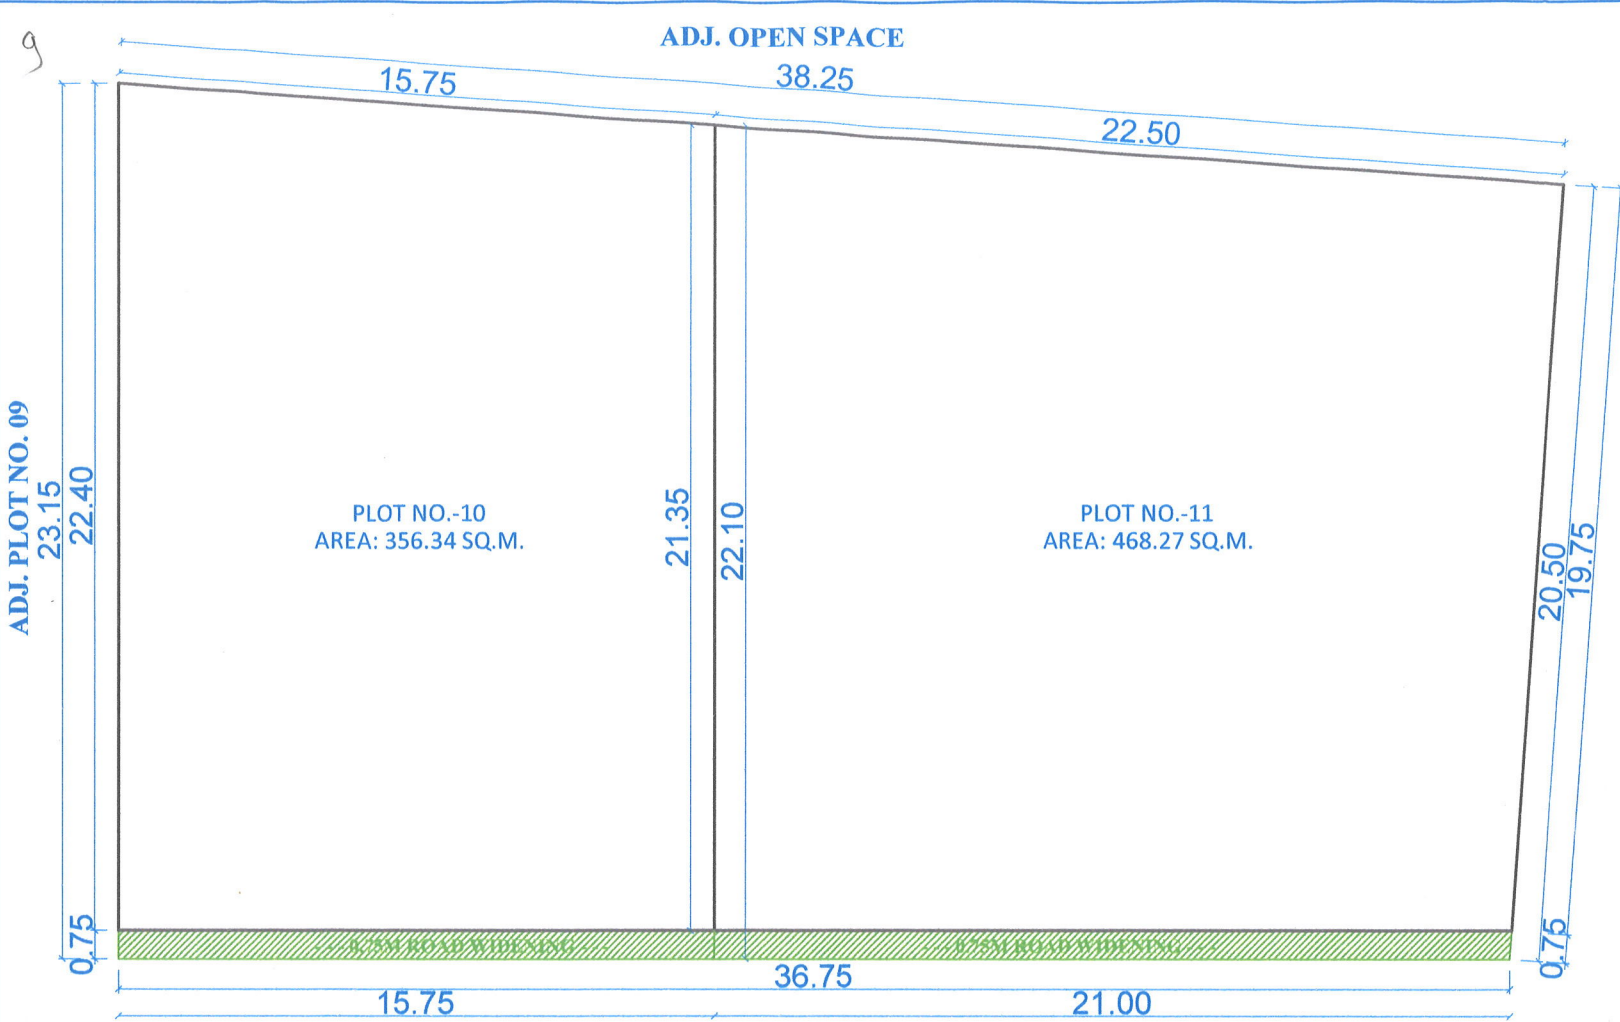

(A) PLOT TABLE BEFORE AMALGAMATION				
(1)	(2)		(3)	(4)
PLOT	7-12 / PRC	DEMARC.	MINIMUM AREA CONSIDERD (M2)	DEDUCTIONS (M2) RD. WIDEN.
PLOT NO.-10	356.3400	356.3400	356.3400	11.8100
PLOT NO.-11	468.2700	468.2700	468.2700	15.7500
TOTAL	824.6100	824.6100	824.6100	27.5600

(B) PLOT TABLE AFTER AMALGAMATION			
(1)	(2)	(3)	(4)
PLOT	PLOT AREA (M2)	DEDUCTIONS (M2) RD. WIDEN.	NET DEVELOPABLE AREA (M2)
PLOT NO.- 10+11.	824.6100	27.5600	797.0500
TOTAL	824.6100	27.5600	797.0500

PROPOSED AMALGAMATION + REDEVELOPMENT BUILDING PERMISSION FOR RESIDENTIAL BUILDING PLAN ON S.NO-703/1/16/11, PLOT NO.:10+11, F.P. NO. 431. OF NASHIK SHIWAR, NASHIK. FOR- VASANT VIHAR APARTMENT CO.OP. HOUSING SOCIETY NASHIK. THROUGH GPA HOLDER M/S KEYSTONE CONSTRUCTION PARTNERSHIP FIRM, THROUGH PARTNER MR. JAYANT VASANT YEOLA AND THREE OTHERS

STAMP APPROVAL

APPROVED

The Plans amended in
As per the conditions Mentioned in the accompanying commencement Certificate No. A11BP dated 143 19/4/2024

[Signature]
Executive Engineer
TOWN PLANING
Nashik Municipal Corporation
Nashik

NOTE (AS PER CLAUSE 2.2.18) :-
1. Plot Line -
2. Existing Street -
3. Future Street -
4. Drainage & Sewage Work -
5. Proposed Work -

Certified that the land under reference was surveyed by me on 20/02/2023 and dimensions of sides etc. of the land stated on plan are measured on site and the area so worked out tallies with the area stated in document of Ownership / T.P. Scheme Records / Land Records Department / City Survey Records.

[Signature]
AR. DARSHAN P SANCHETI

OWNER'S DECLARATION

I / We undersigned hereby confirm that I/We would abide by plans sanctioned by Nashik Municipal Corporation. I /We would execute the structure as per sanctioned plans. Also I/We would execute the work under supervision of proper technical person so as to ensure the quality and safety at the work site.

[Signature]
YEOLA

VASANT VIHAR APARTMENT CO.OP. HOUSING SOCIETY NASHIK. THROUGH GPA HOLDER M/S KEYSTONE CONSTRUCTION PARTNERSHIP FIRM, THROUGH PARTNER MR. JAYANT VASANT YEOLA AND THREE OTHERS

Owner's Name & Signature

[Signature]
YEOLA

OWNERS SIGN

[Signature]
AR. DARSHAN P SANCHETI

ARCHITECTS SIGN

Ar. PRATIK V. SURANA
Ar. DARSHAN P. SANCHETI
Ar. PRAMIT V. BURAD

ADDRESS : 2nd floor, Gajanan Annex, Adj. to Magnum Hospital, College Road, Nashik-422002
Tel - 9637910529, 7798688618, 9881822226
email: pdparchitecture@gmail.com

DRAWN BY : Swapnil Mhaske
CHECKED BY : PVB
DATE = 14.03.2024
SCALE = 1 : 200