


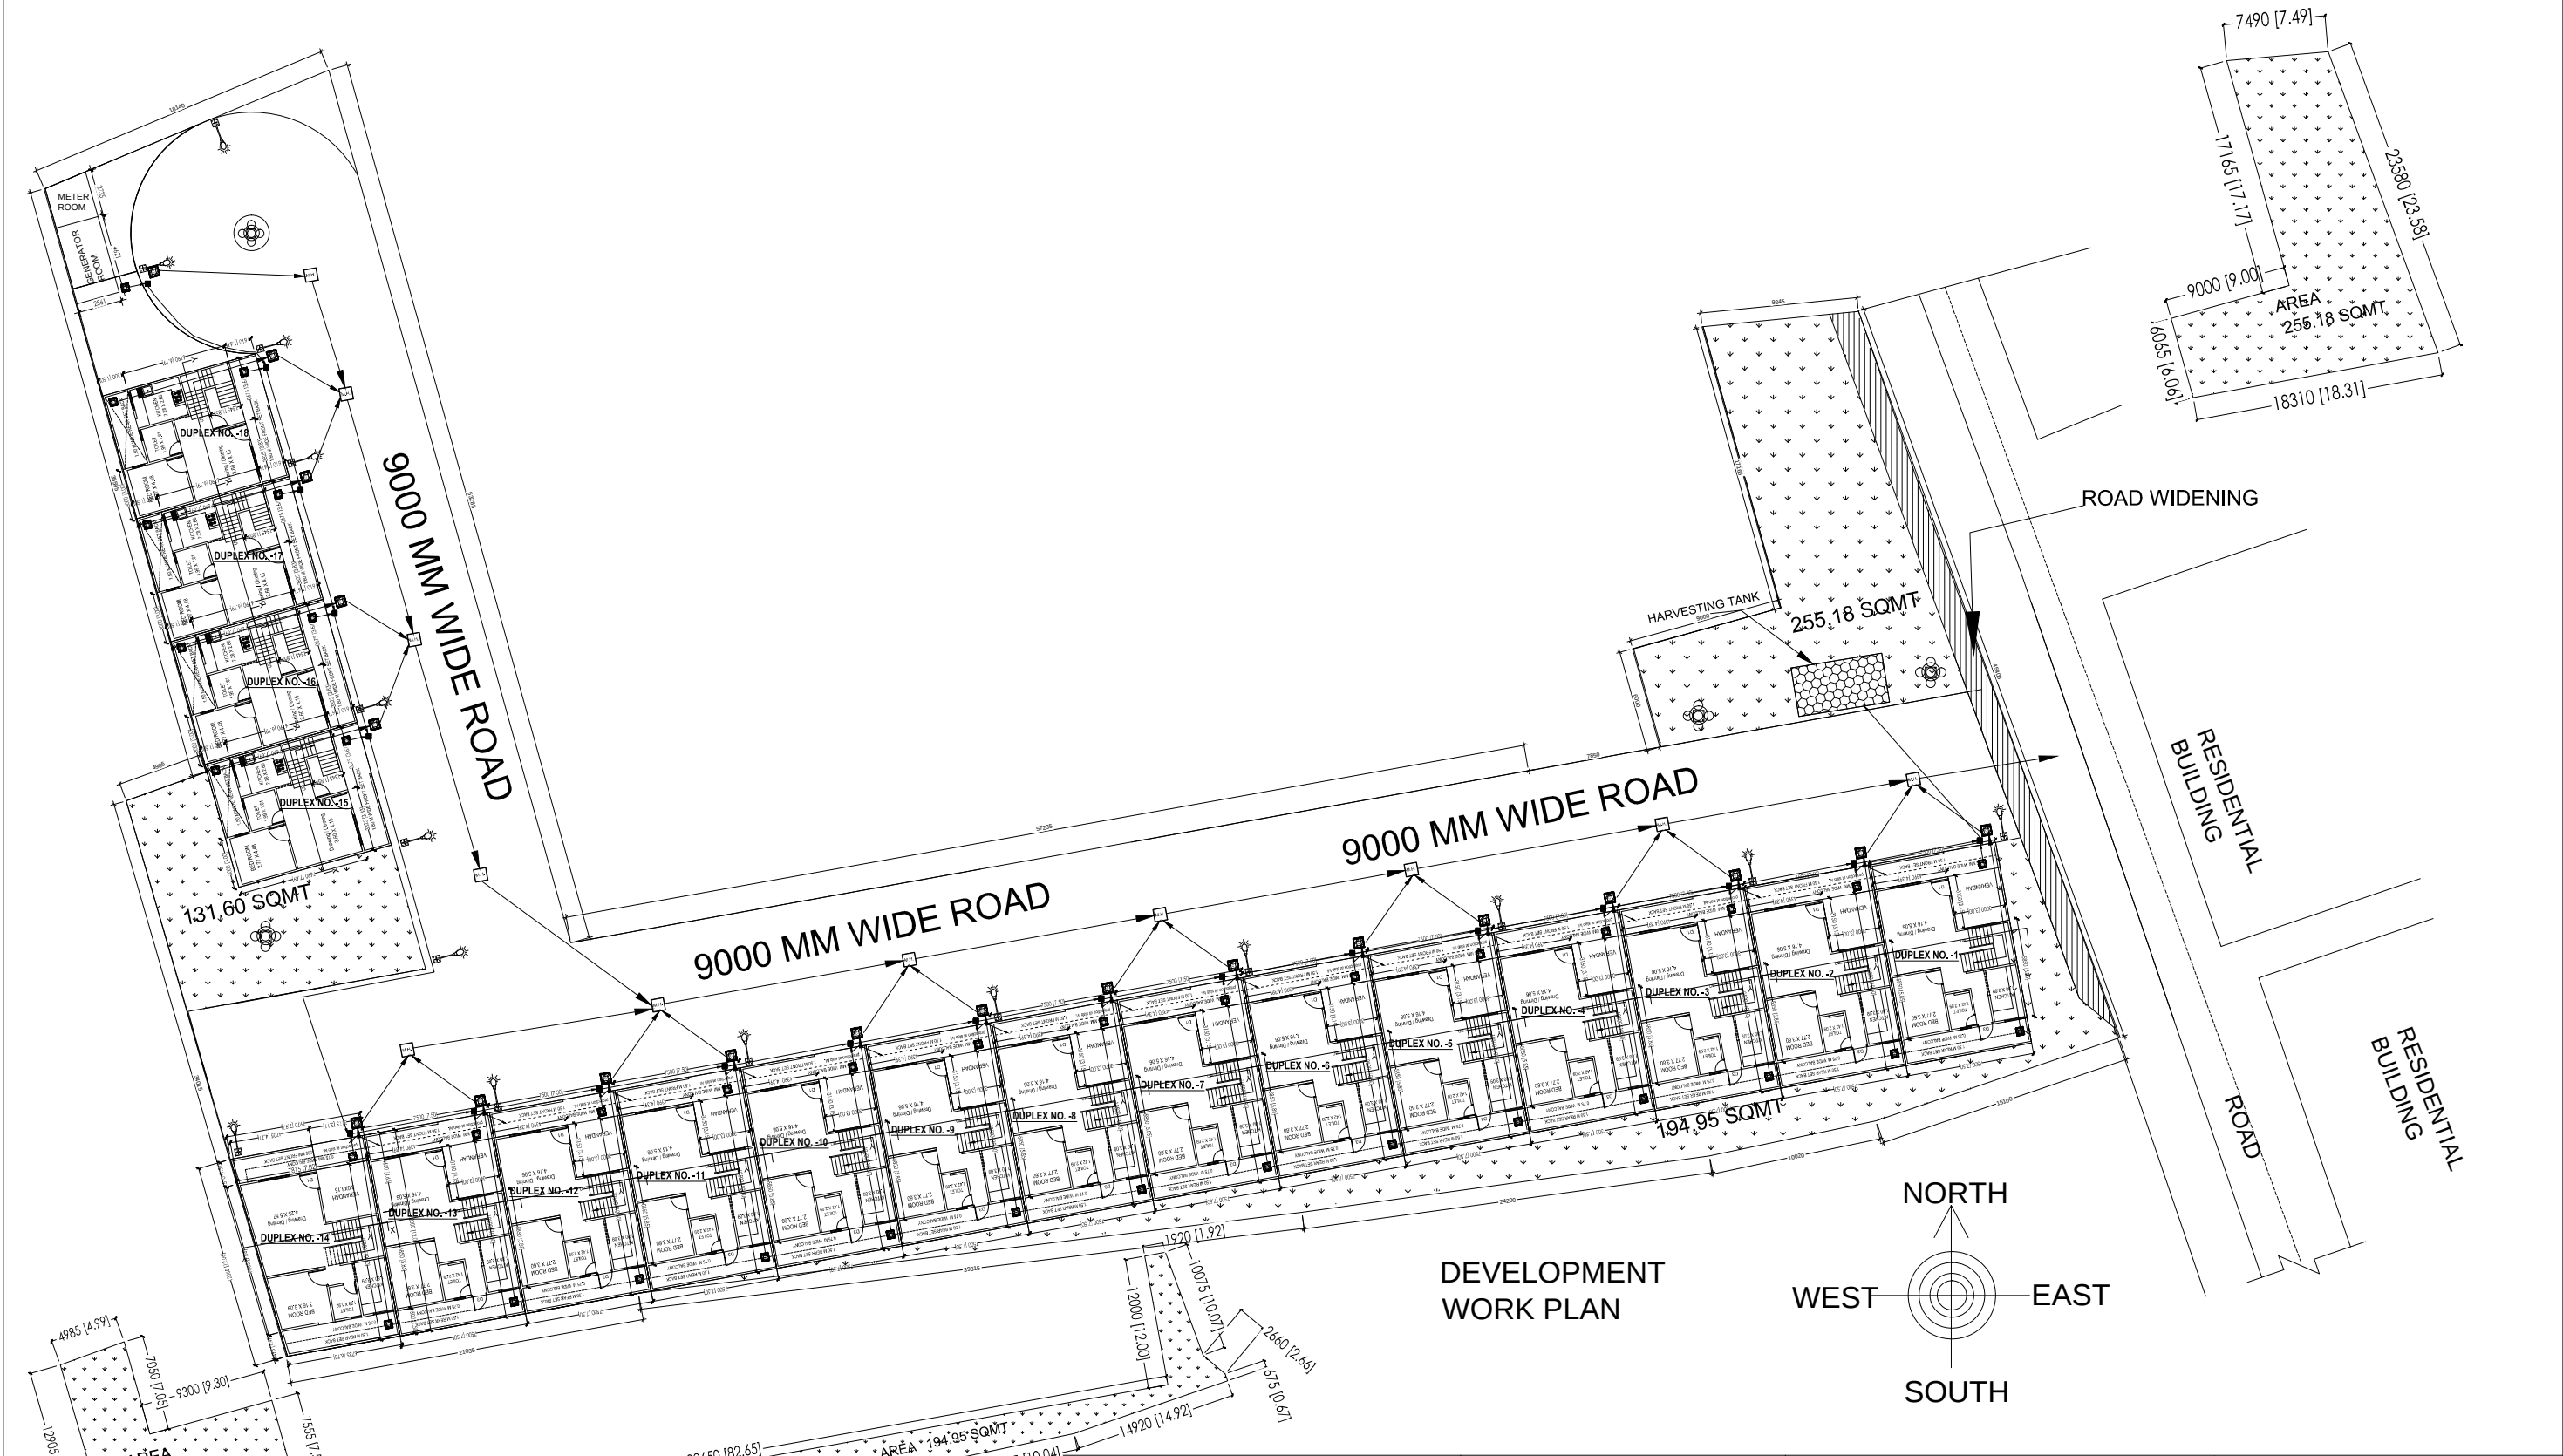

PROPOSED ROW HOUSE PLAN OF ,SITUATED AT ARAZI NO. -497 & 498 , MAUZA -TARNA, WARD- SHIVPUR, PARAGANA-SHIVPUR, TEHSHIAL:- SADAR ,DISTT-VARANASI.	SHEET NO. 2	SMT. DHANWANTI DEVI, SMT KRISHNA SINGH, SRI RAJNISH SINGH & SRI RAVI PRAKASH SINGH. OWNER SIG.	DESIGN CENTRE ARCHITECT ENGINEER INTT. DESIGNER VALUER OFFICE NO.11 IIND FLOOR P.C.F. PLAZA MINT HOUSE NADESAR VARANASI PH. NO. 0542,2505233
	SCALE N.T.S		