
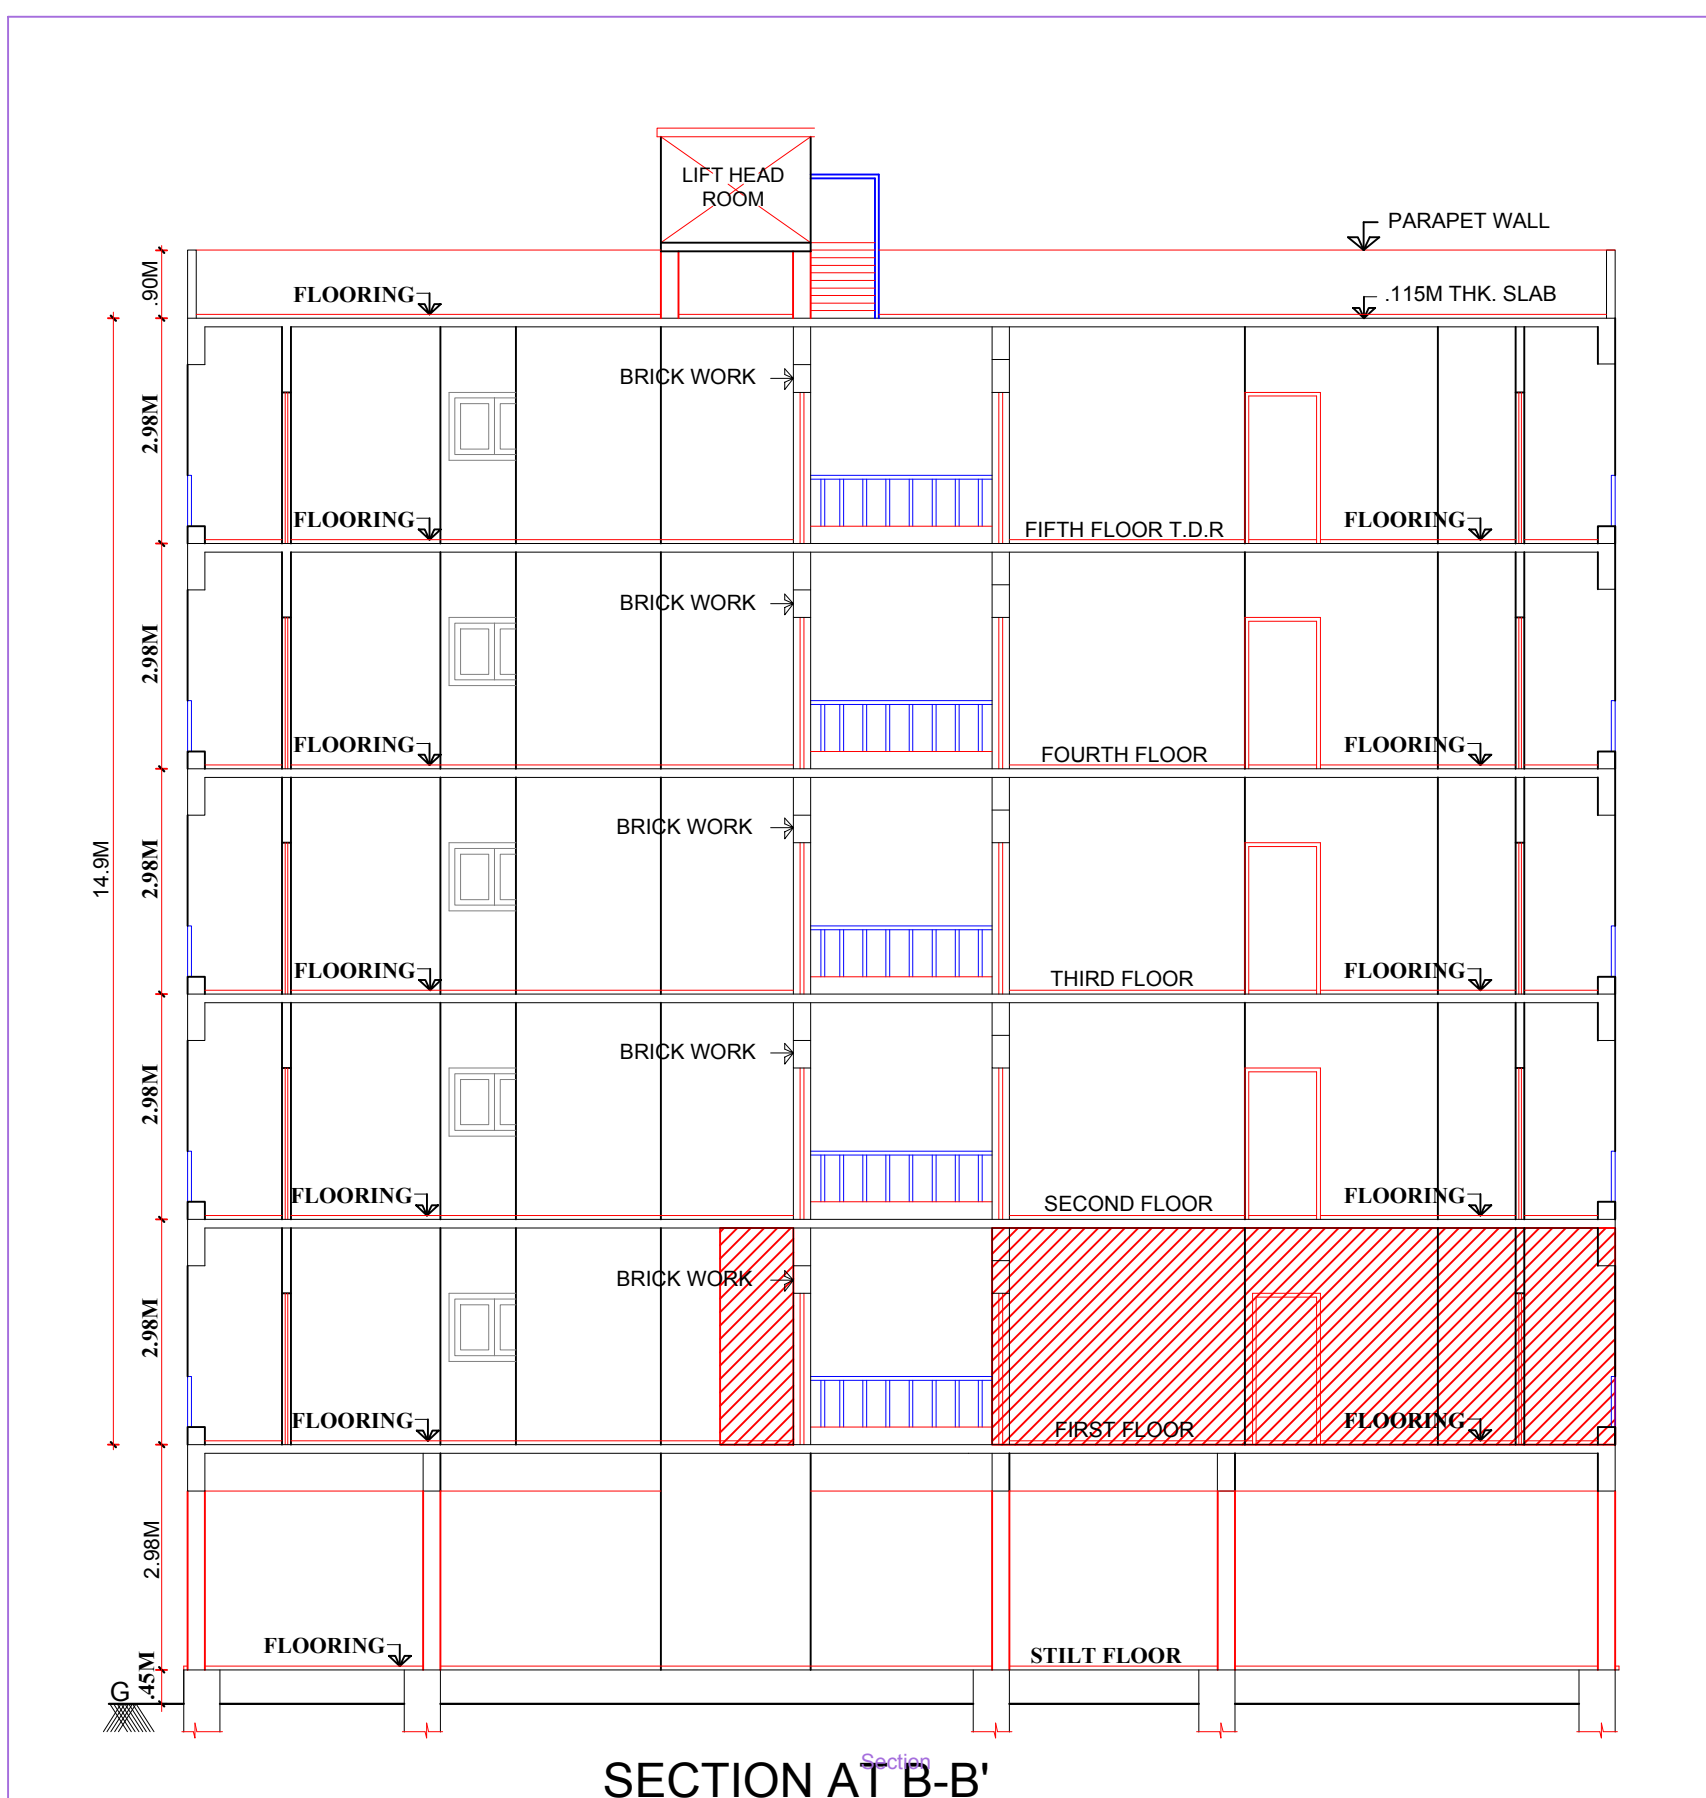
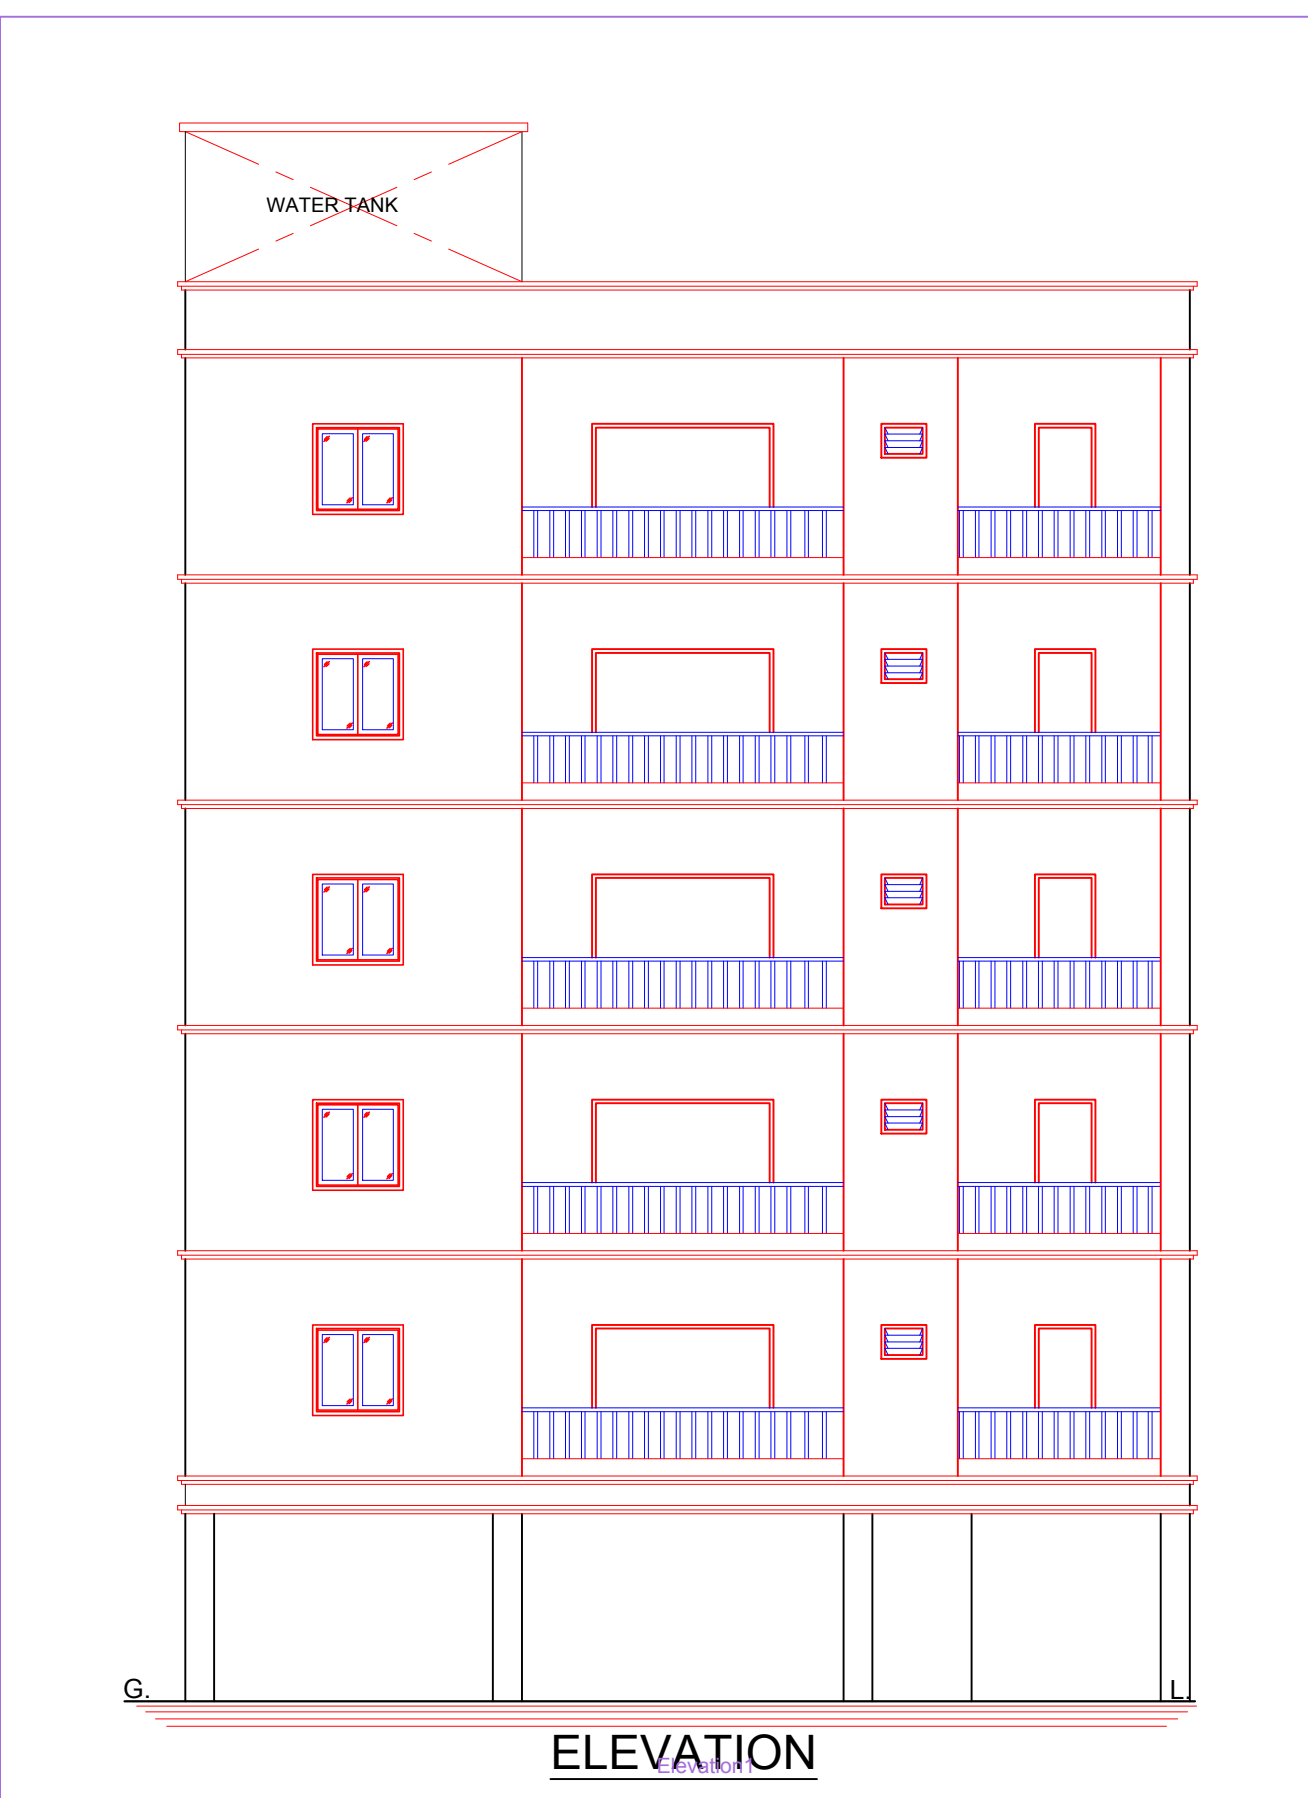
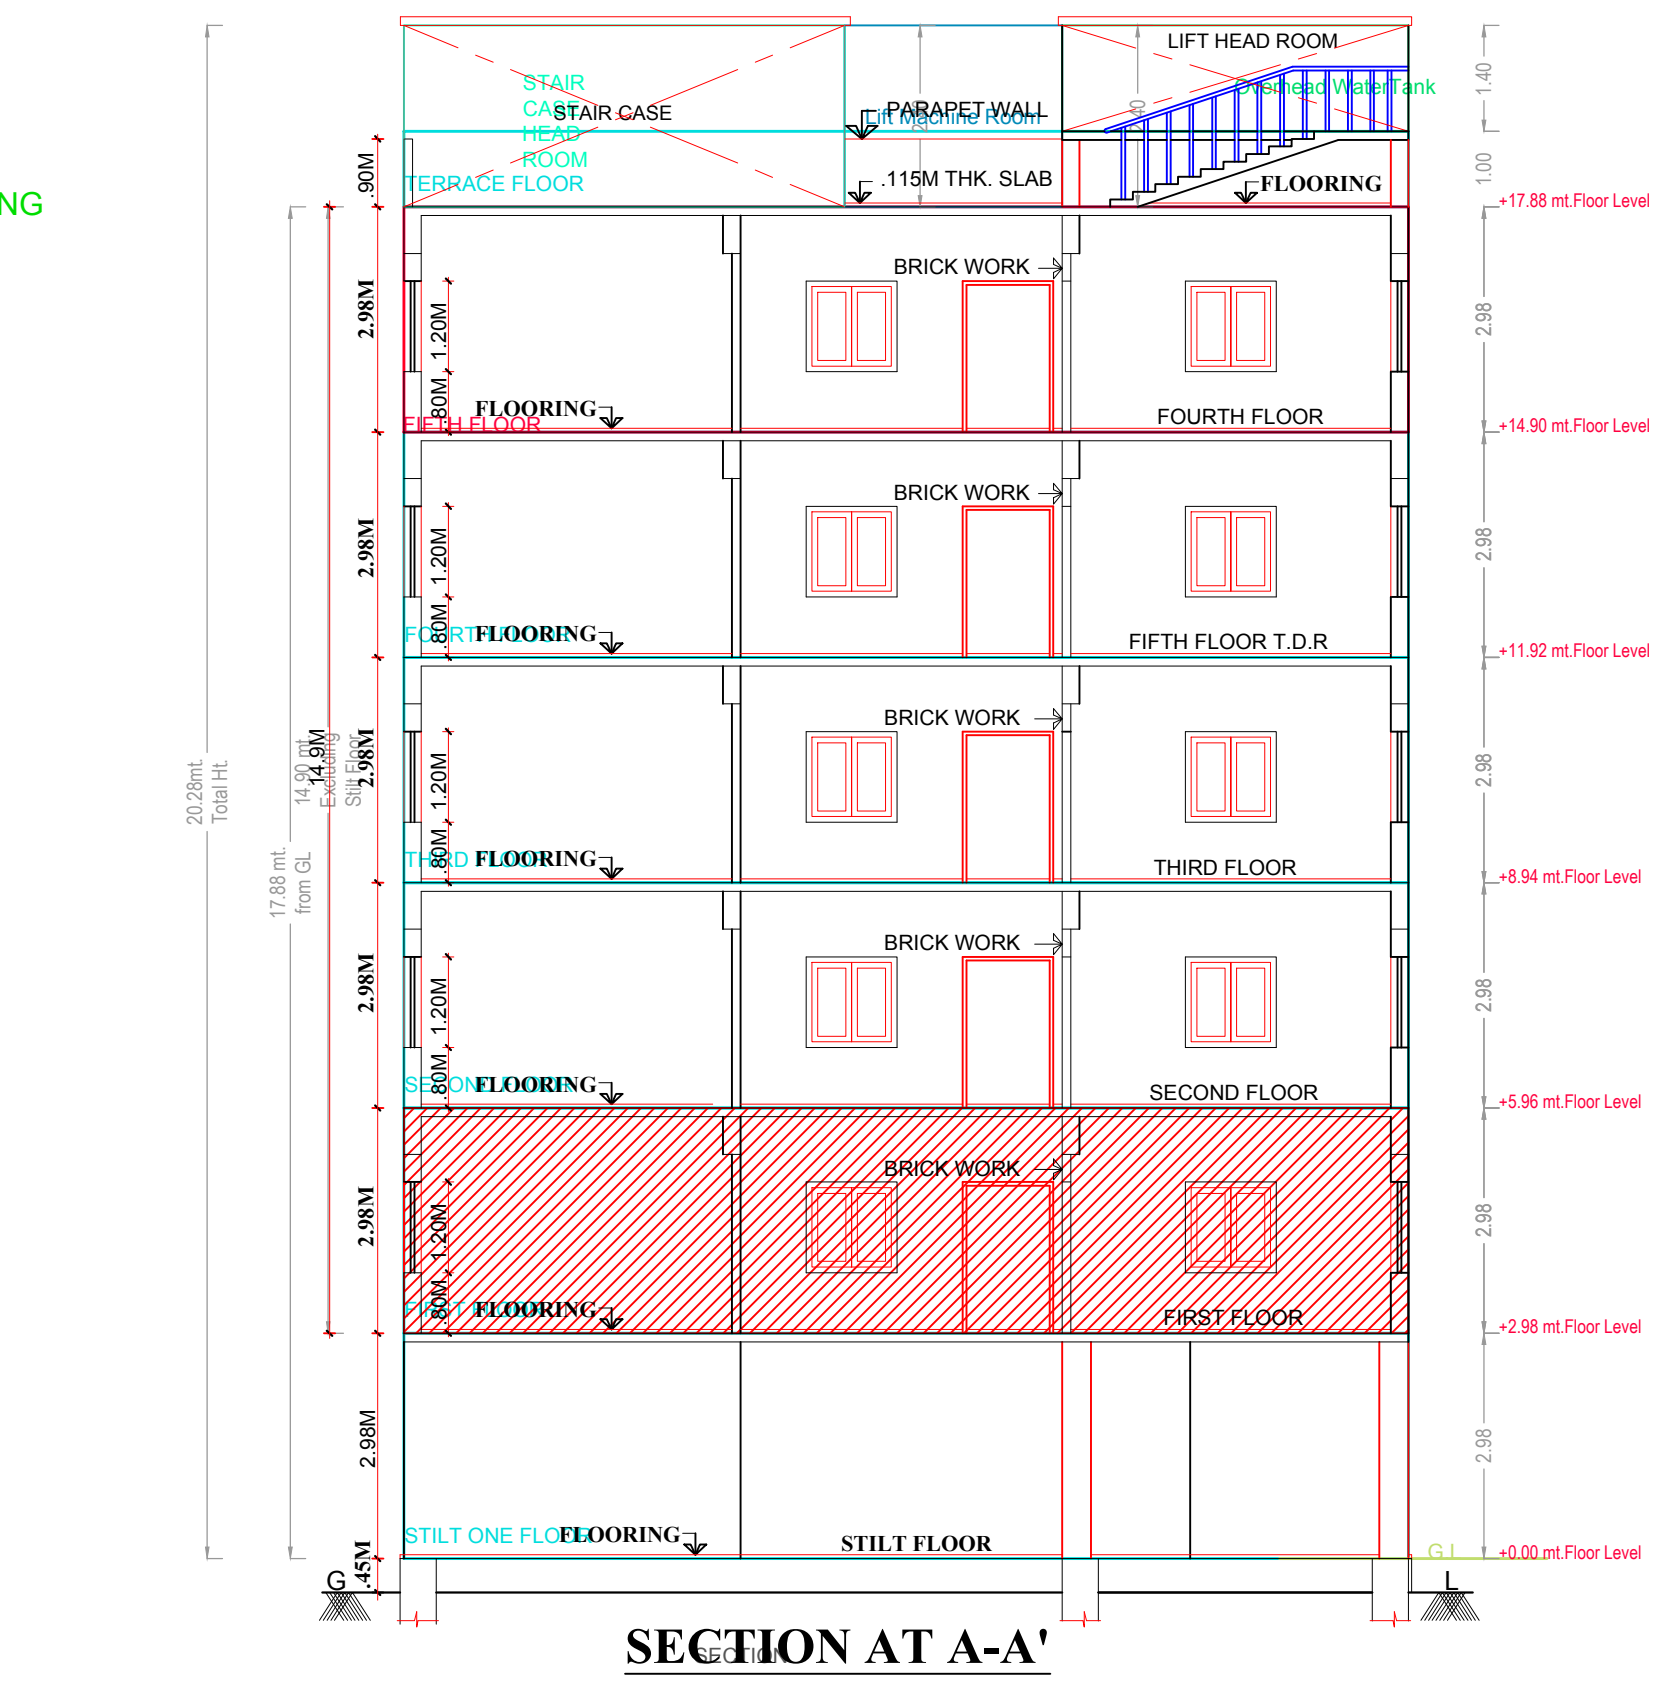
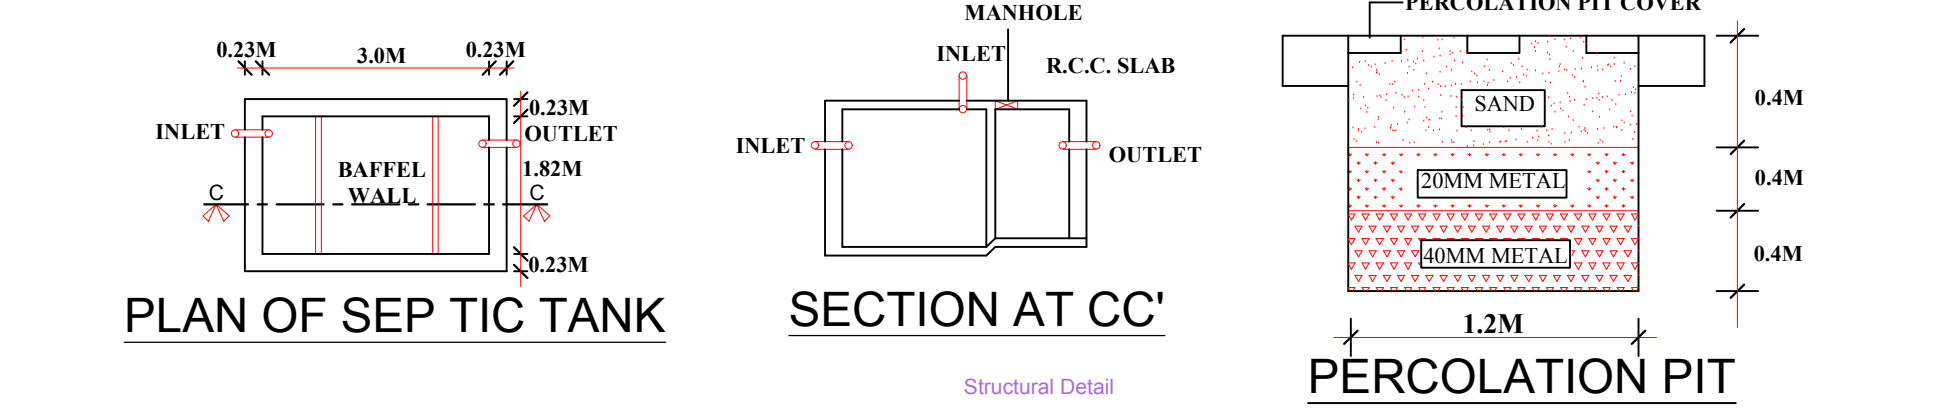
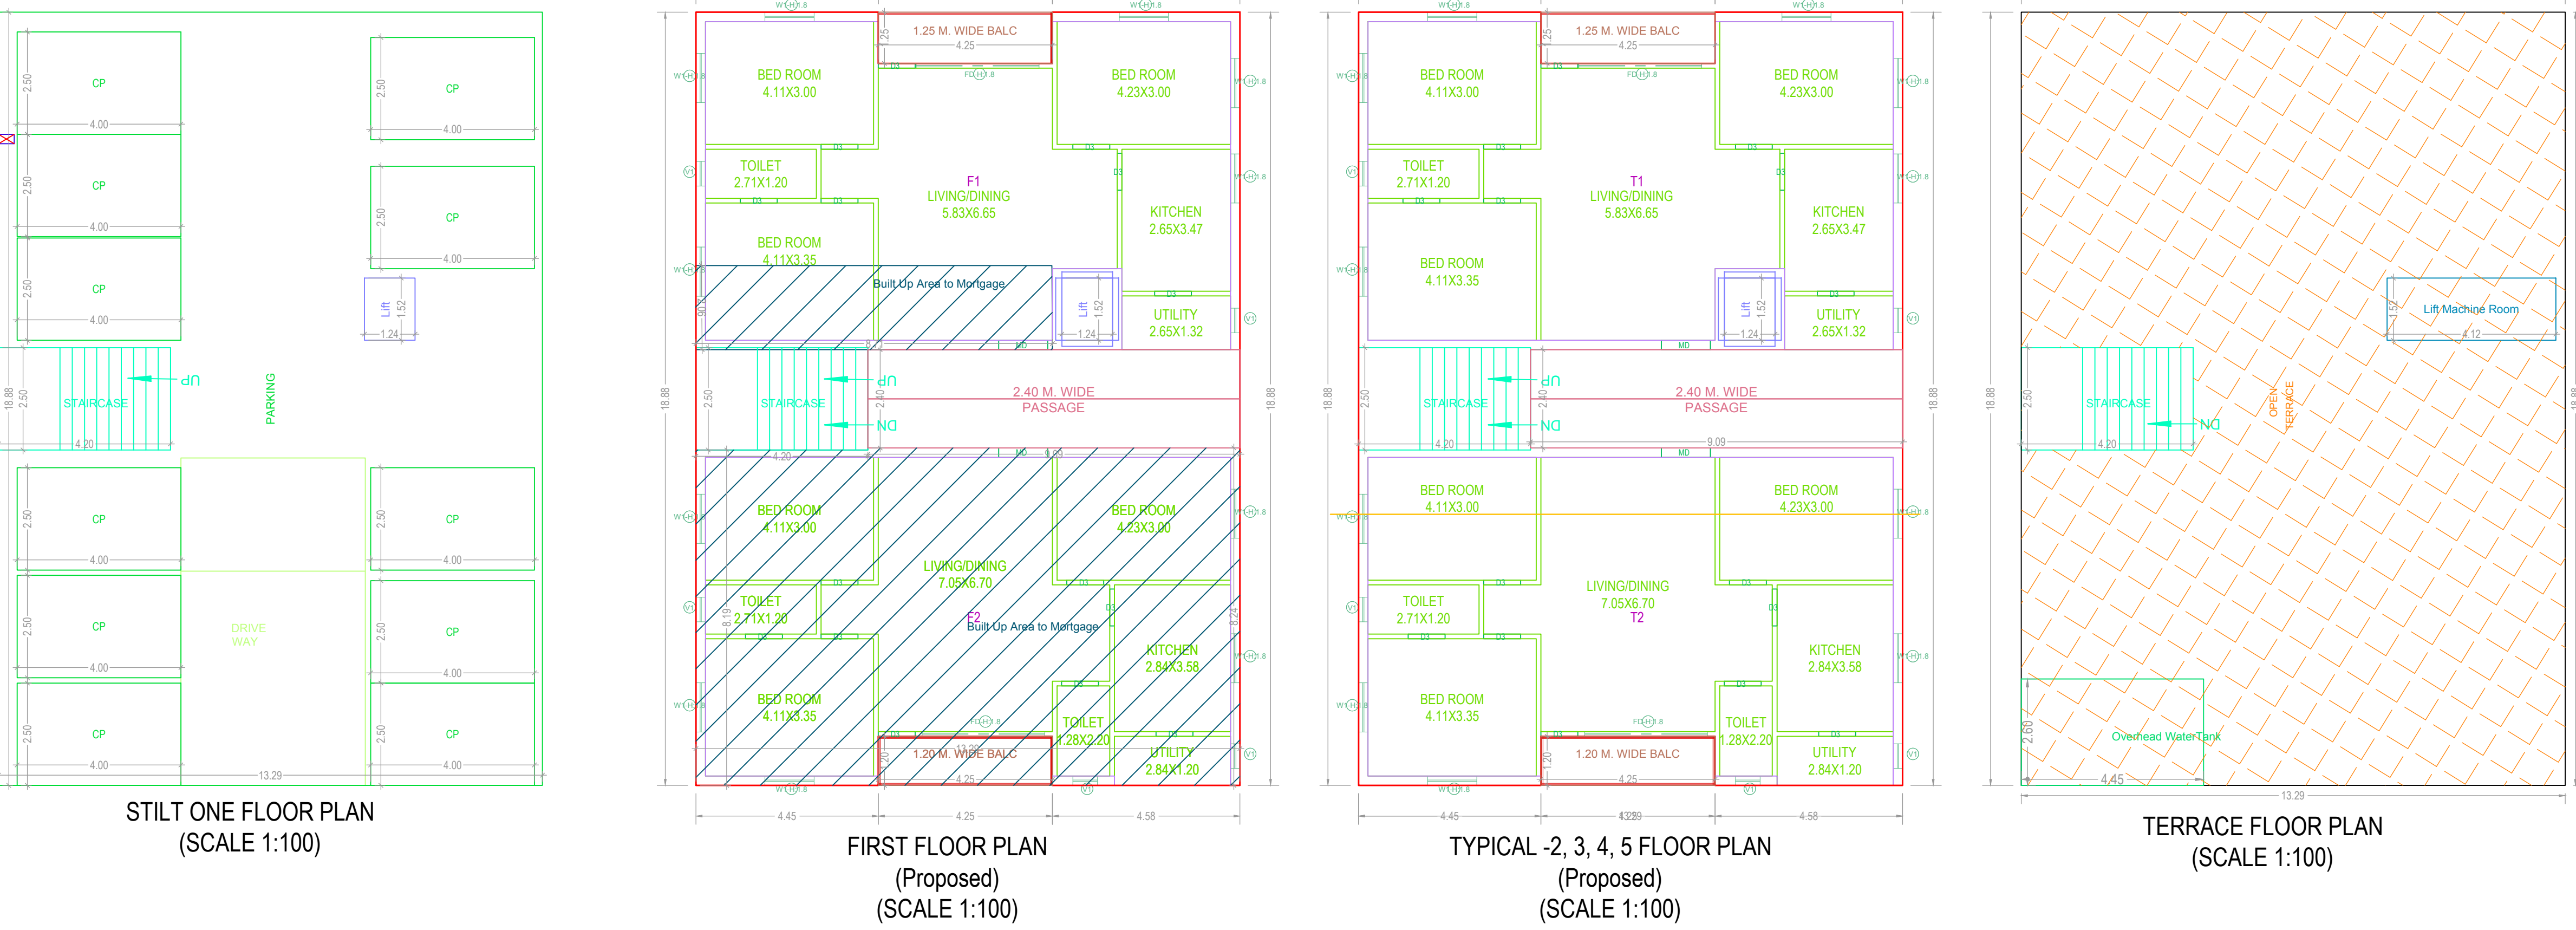
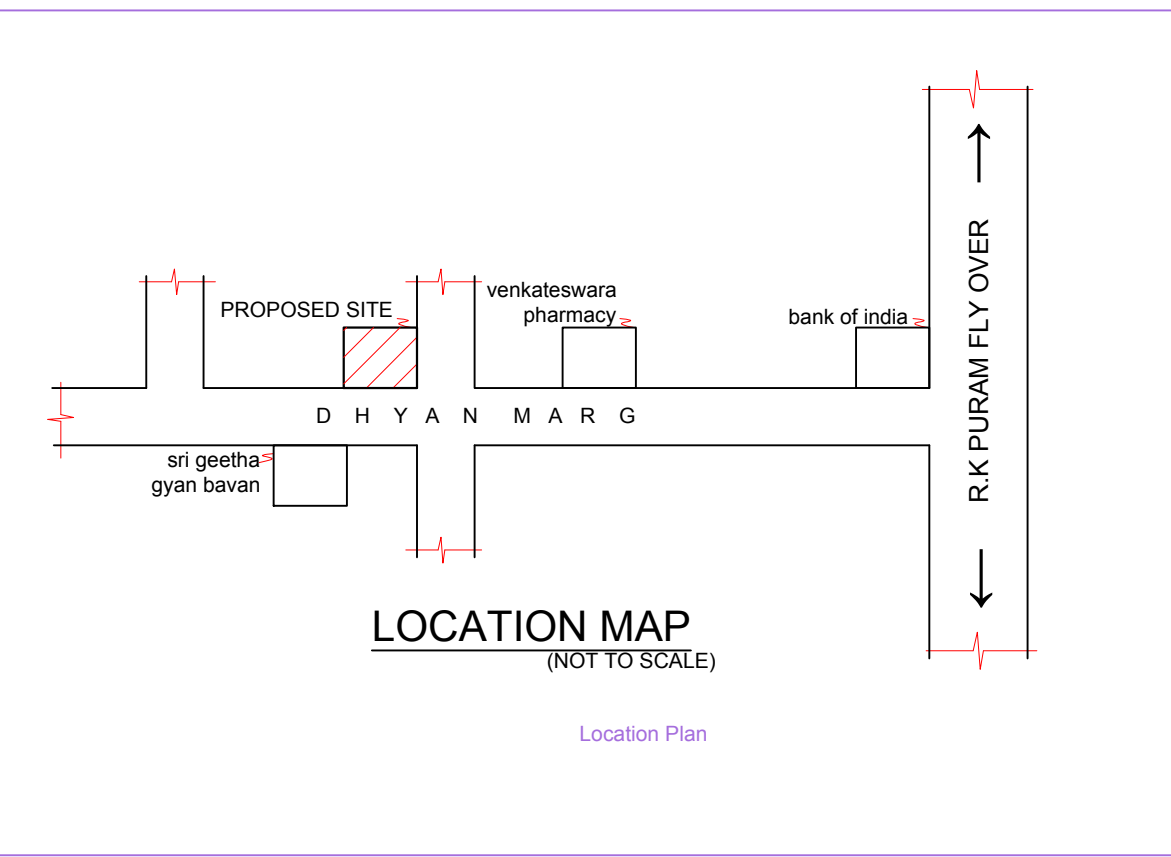


[illegible]

site plan
(Scale - 1:100)

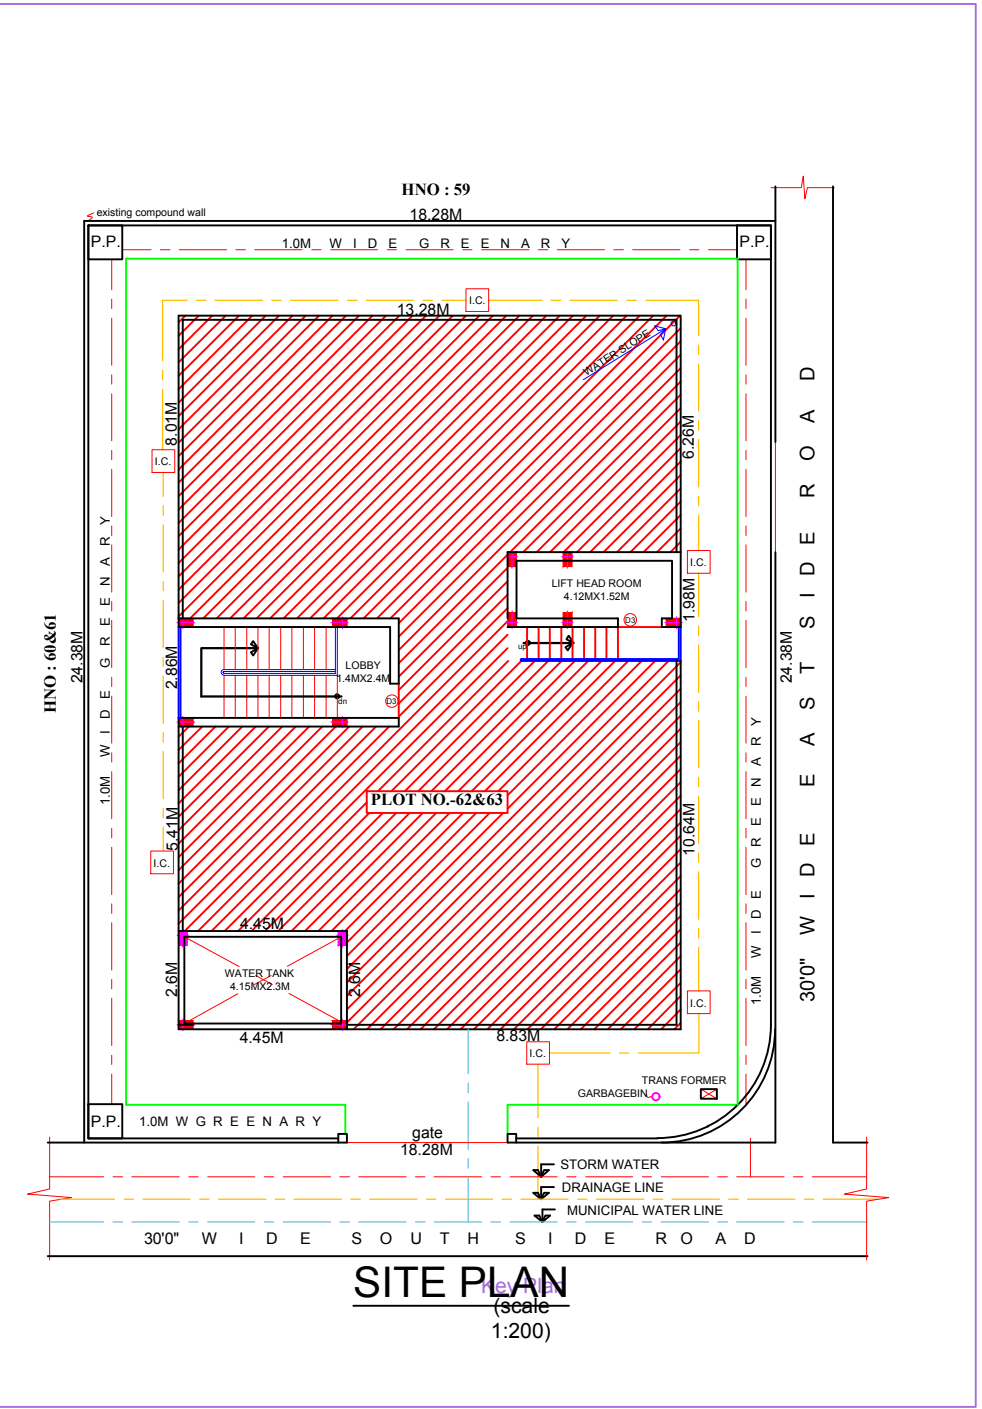

| BUILDING A (BUILDING A) | | | | | | | |
|-------------------------|-----------|------------|---------|-------|--------------|-------------|-------------|
| FLOOR | TOTAL BUA | DEDUCTIONS | NET BUA | TWNTS | PARKING AREA | NO OF STACK | NET PARKING |
| | 250.90 | 0.00 | 0.00 | 00 | 250.90 | 1 | 250.90 |
| FIRST FLOOR | 250.90 | 0.00 | 250.90 | 02 | 0.00 | 0 | 0.00 |
| SECOND FLOOR | 250.90 | 0.00 | 250.90 | 02 | 0.00 | 0 | 0.00 |
| THIRD FLOOR | 250.90 | 0.00 | 250.90 | 02 | 0.00 | 0 | 0.00 |
| FOURTH FLOOR | 250.90 | 0.00 | 250.90 | 02 | 0.00 | 0 | 0.00 |
| FIFTH FLOOR | 250.90 | 0.00 | 250.90 | 02 | 0.00 | 0 | 0.00 |
| TERRACE FLOOR | 11.56 | 11.56 | 0.00 | 00 | 0.00 | 0 | 0.00 |
| TOTAL NO/OF BLDG. | 1517.13 | 11.56 | 1254.65 | 10 | 250.90 | 0 | 250.90 |
| 1 | 13.13 | 11.56 | 1254.65 | 10 | 250.90 | 0 | 250.90 |

| BUILDING NAME | NAME | L X H | NOG |
|---------------|------|-------------|-----|
| A (BUILDING) | D3 | 0.90 X 2.10 | 75 |
| A (BUILDING) | MD | 1.20 X 2.10 | 10 |

| BUILDING NAME | NAME | L X H | NO6 |
|---------------|------|-------------|-----|
| A (BUILDING) | V1 | 0.60 X 1.20 | 25 |
| A (BUILDING) | W1 | 1.20 X 1.60 | 66 |
| A (BUILDING) | FD | 3.00 X 1.60 | 18 |

| Floor Name | Proposed Floor Area |
|-------------|---------------------|
| FIFTH FLOOR | 250.83 |

| Floor Name | Proposed Floor Area |
|-------------|---------------------|
| FIFTH FLOOR | 250.53 |

[illegible]

| | |
|---------------------|---------------------------------|
| OFFICER NAME | |
| DESIGNATION | |
| DATE AND TIME | |
| APPROVAL NO. | SEAL OF APPROVAL |
| DATE OF APPROVAL : | |
| OWNER'S SIGNATURE | ARCHITECT'S SIGNATURE |
| BUILDER'S SIGNATURE | STRUCTURAL ENGINEER'S SIGNATURE |

Note: All dimensions are in meters