




PROPOSED RESIDENTIAL COMPLEX AT GHODBUNDER ROAD, KAVESAR , THANE.

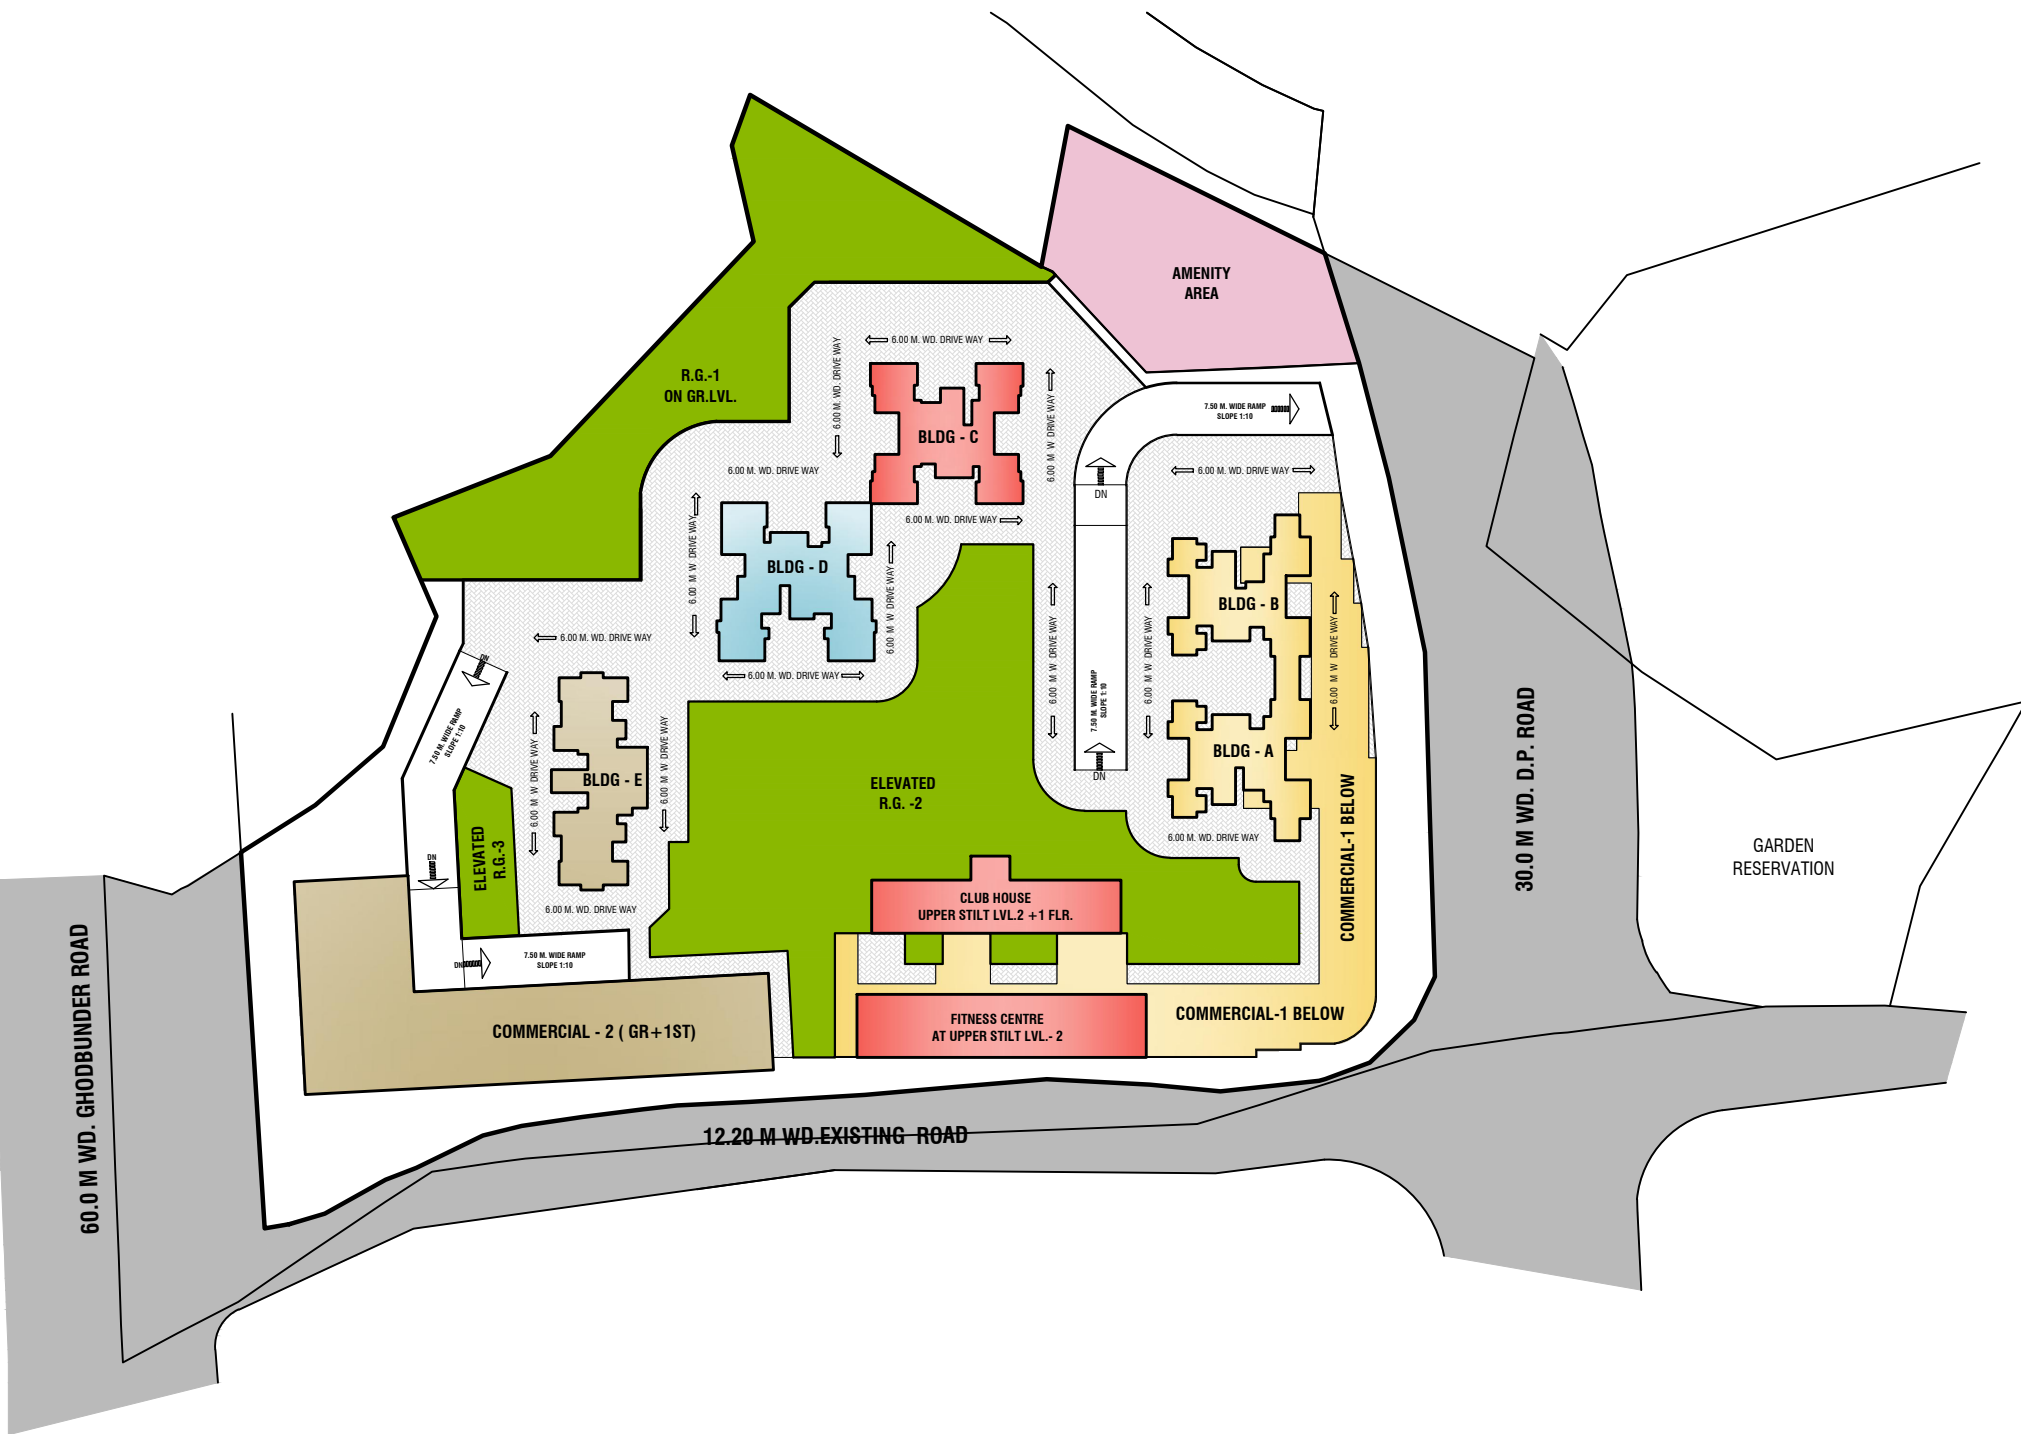


DRWN BY : Sujata DATE : 21-07-2017
DRG. NO. : SCALE : NTS

RERA PHASES- LAYOUT PLAN

LEGEND

	PHASE I
	PHASE II
	PHASE III
	PHASE IV
	AMENITY AREA
	R.G. AREA

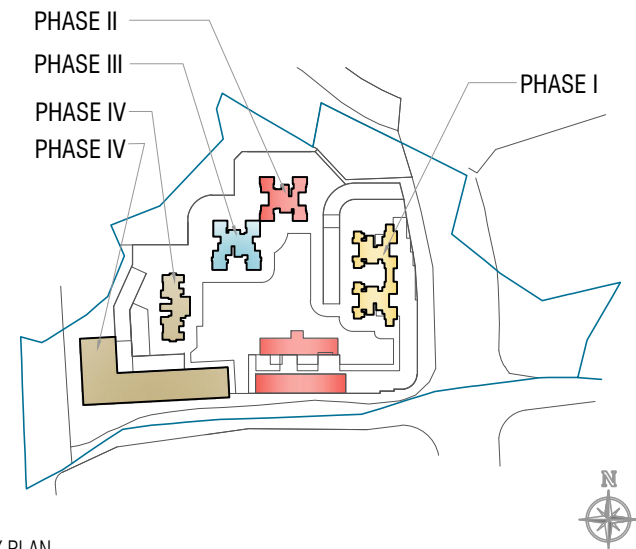

KEY PLAN

DESCRIPTION OF PROPOSAL

PROPOSED RESIDENTIAL COMPLEX ON PLOT
BEARING S.NO. 185/2,3,4 S.NO. 186,187
GHODBUNDER ROAD, KAVESAR ROAD, THANE.



501 ISHKRIPA, OPP NEW GIRLS SCHOOL
RAM MARUTI ROAD, THANE (W). 400 602
PHONE - 2537 8701,TELEFAX - 2536 4700
E MAIL - saakararchitects@yahoo.co.in