


| SYMBOL                                                                                | QTY. | DESCRIPTION   |
|---------------------------------------------------------------------------------------|------|---|
|  | 28   | RAIN WATER CHAMBER   |
|  |      | 1600 RAIN WATER PIPE   |
|  | 02   | Providing 02 No. Rain Water<br>Horsepower, Pvc of size 4.50m L x<br>4.0m W. 5.0m effective depth with<br>160 (OD) UPVC slotted pipe upto<br>layers where sandy<br>aquifers/permeable layers exist. |
|  | 02   | SILTING PIT   |
|  | 29   | SEWERAGE MANHOLE   |
|  |      | ELECTRIC CABLE CHAMBER   |


SECTOR ROAD 18.00 MT. WIDE

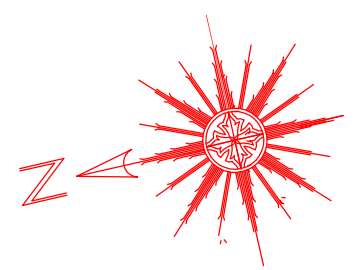

OTHER'S LAND

469'-5" [143.08]

OTHER'S LAND 115'-3 1/4" [35.14]

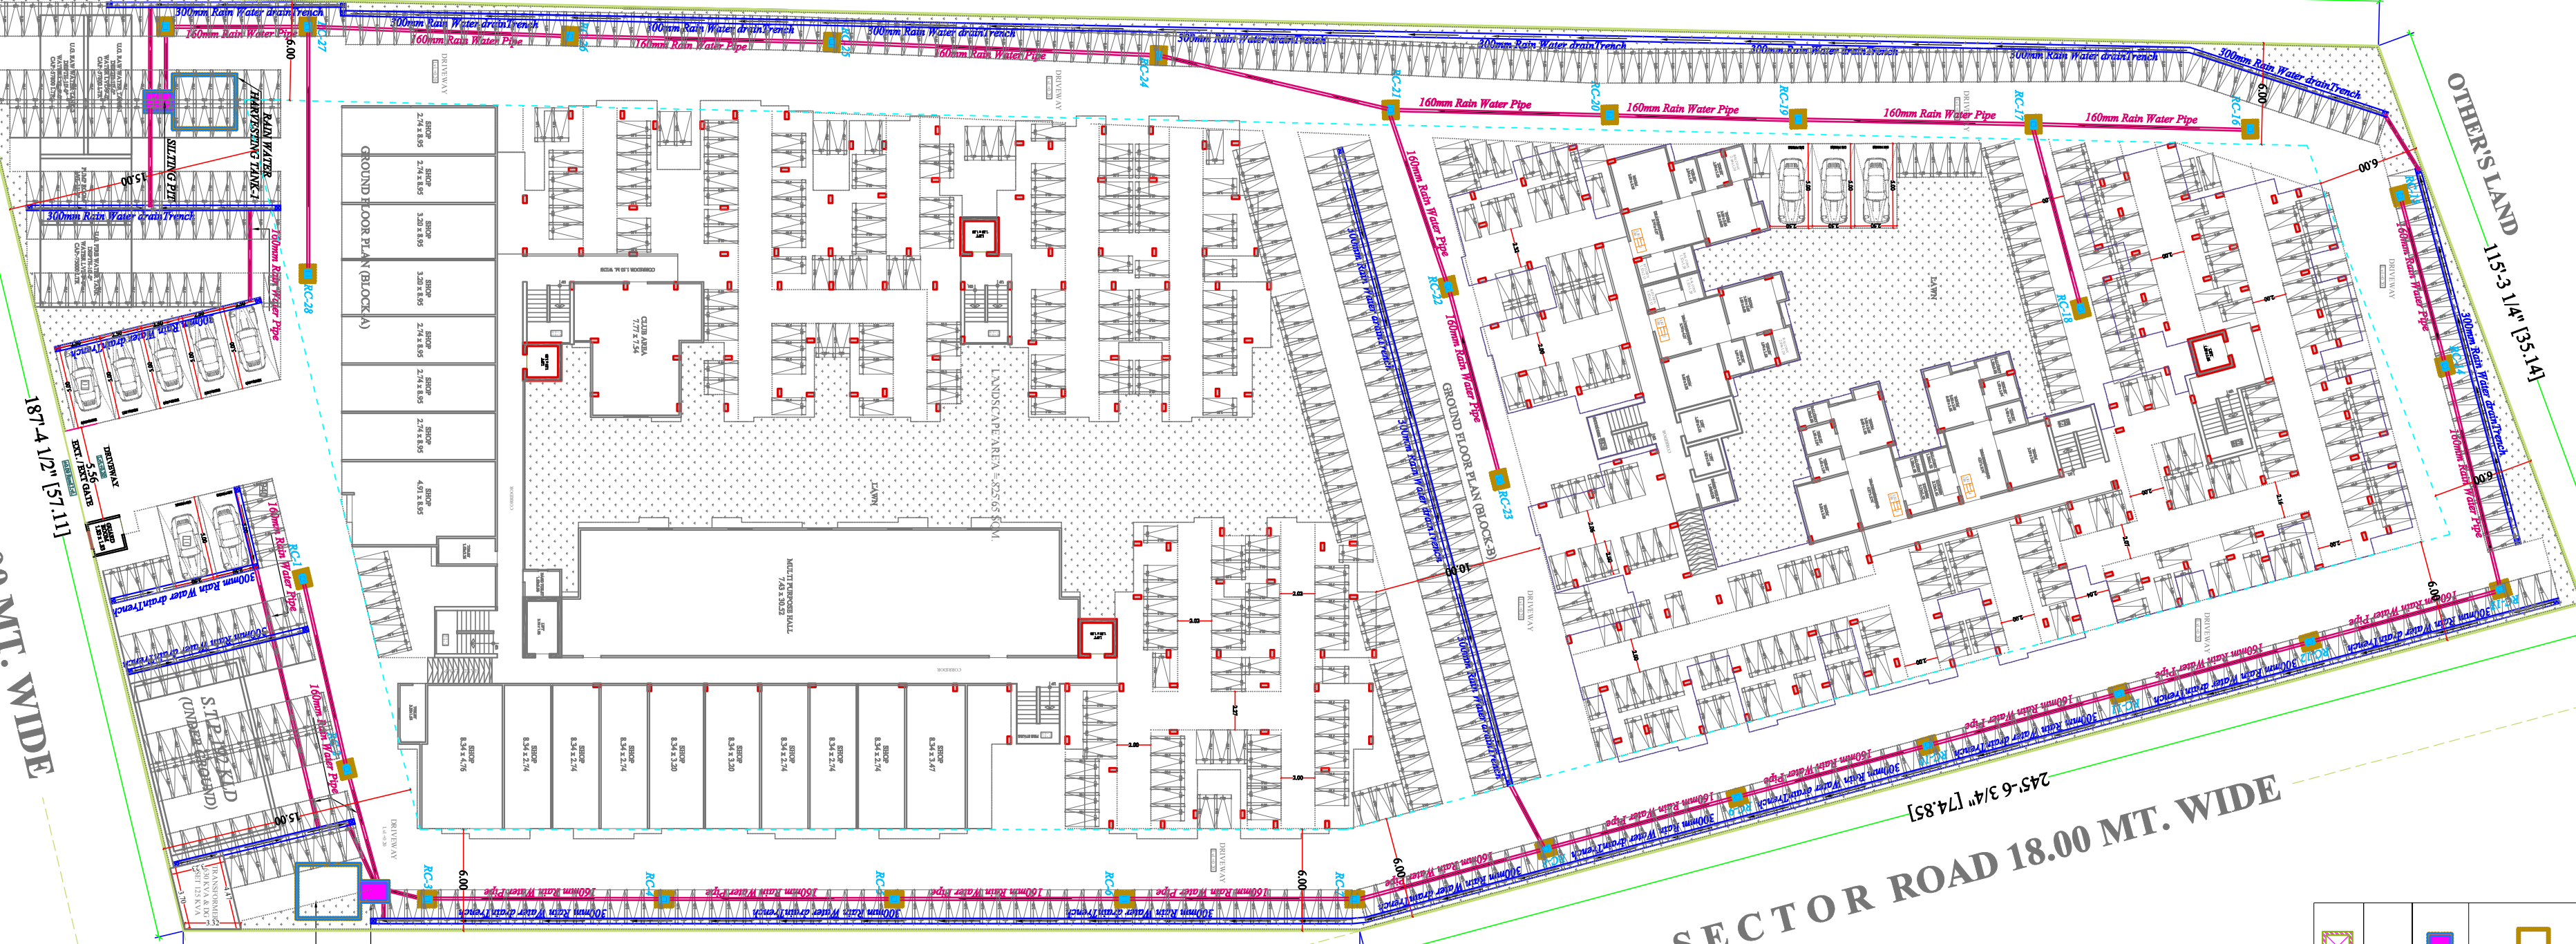

228'-1" [69.52]

OTHER'S LAND

SECTOR ROAD 60.00 MT. WIDE

187'-4 1/2" [57.11]

SCALE = 1:150

PROJECT :-

PROPOSED RESIDENTIAL OF CHIEF MINISTER JAN AWAS YOJANA  
MODEL-3A IN KHASRA NO. 2047 AT VILLAGE - SIRSI, TEH. - JALPUR.

EXTERNAL STORM DRAIN & RAIN  
WATER CHAMBER PIPE ROUTE PLAN

SERVICES CONSULTANT:  
MPT & CONSULTING  
F-9, 4th Floor, Kirti Nagar, New Delhi-110028  
Ph: 011-26109146, 011-26109147  
Email: mpt@delhi.com

OWNER

SPACE GRID  
C-46, VIDYA APARTMENT, PAKAS MARG,  
BARTI NAGAR, NEAR JANTA STREET CHURCH,  
DELHI-110016  
Ph: 011-40176601, 41-400596 (O)  
Email: info.spacegrid@gmail.com