

PROFORMA - B

CONTENTS OF SHEET

LOWER BASEMENT

STAMP OF APPROVAL OF PLANS

STAMP OF DATE OF RECEIPT OF PLANS

17 AUG 2013

Approved subject to the conditions mentioned
in this office Letter No. JCE/ 5122 /BPES/AT

Executive Engineer Bldg. Prop. (E/S)-I

S.E.B.P

A.E.B.P.(ST)

08 AUG 2013

REV	DESCRIPTION	DATE	SIGNATURE
-----	-------------	------	-----------

DESCRIPTION OF PROPOSAL & PROPERTY

PROPOSED BUILDINGS NO 5

ON PLOT BEARING OLD C.O. 13, NO. 884, 884 TO 10, 885
AND NEW C.O. NO. 884, 884 & 885
OF VILLAGE MULUND, AT LBS. MARG, MULUND (W)
(TAKURA - KURLA - DUTT - MUMBAI)

NAME OF OWNER

M/S. RUNMAL DEVELOPERS PVT. LTD.

SIGN. NAME & ADDRESS OF ARCHITECT

DAISARIA ASSOCIATES


Architects
301, Skyline Epitome, Kurla Road,
NEAR Jolly Gymkhana,
VIDHYAVIHAR (WEST)
MUMBAI - 400 086
TEL: 61110504

NORTH LINE	REMARKS	JOB NO. 760	SCALE AS GIVEN
↑	DATE: 08/08/13	DRG. NO. 2	DRN. BY: D.S.
			CHK. BY: M.V.D.

LOWER BASEMENT PLAN

SCALE 1:500

30.50 MT. WIDE L.B.S. MARG

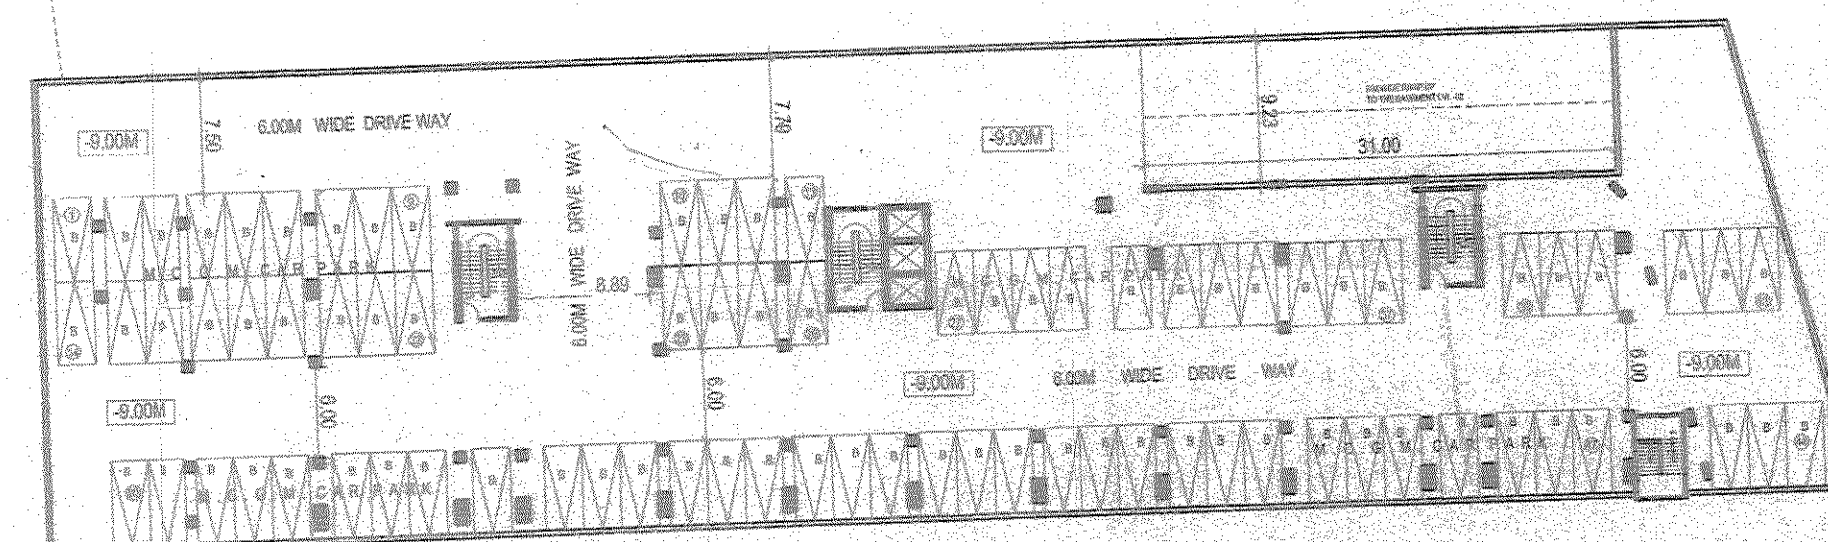

LOWER BASEMENT BLDG. NO. 2 (-9.00 MT.)

LOWER BASEMENT BLDG. NO. 2 (-9.00 MT.)

SMALL PARKING = 08 NOS.
BIG PARKING = 08 NOS.
TOTAL = 16 NOS.