
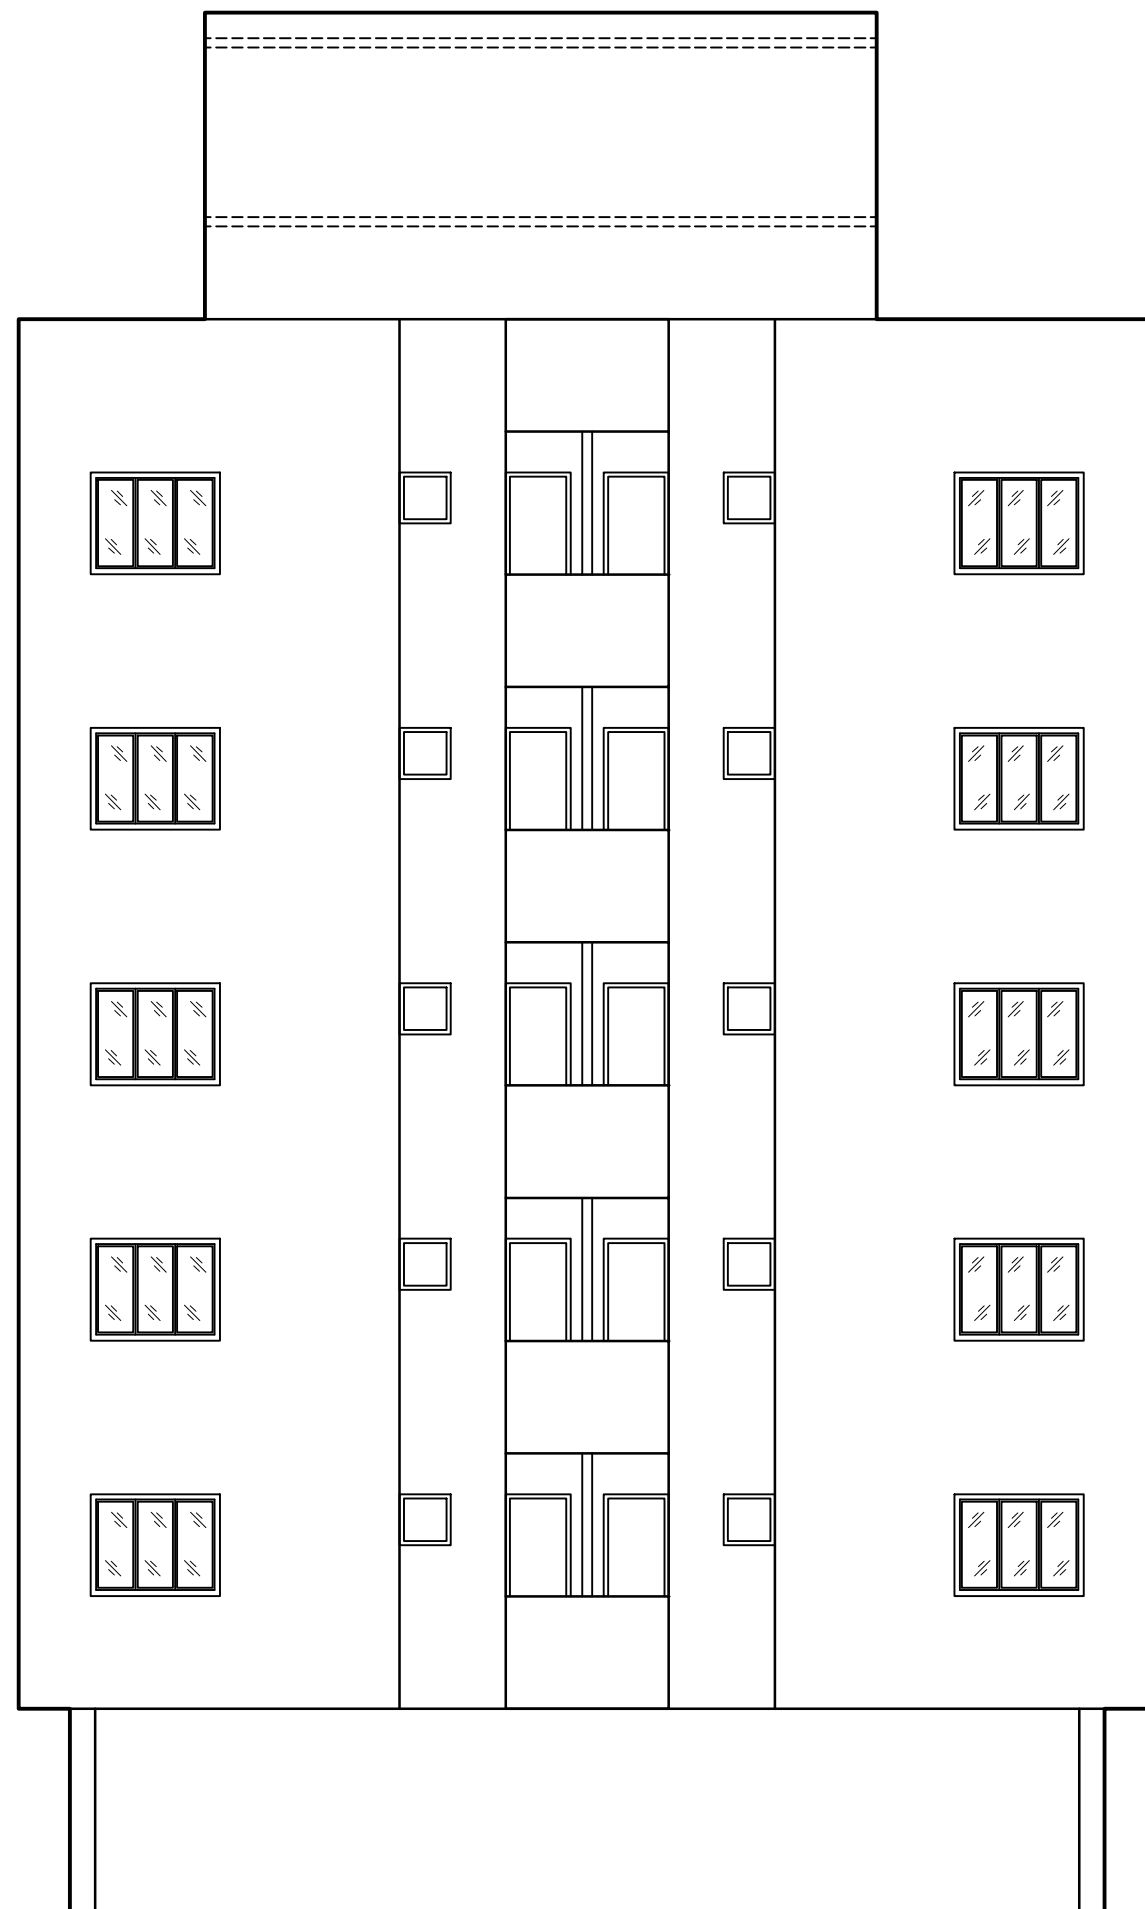
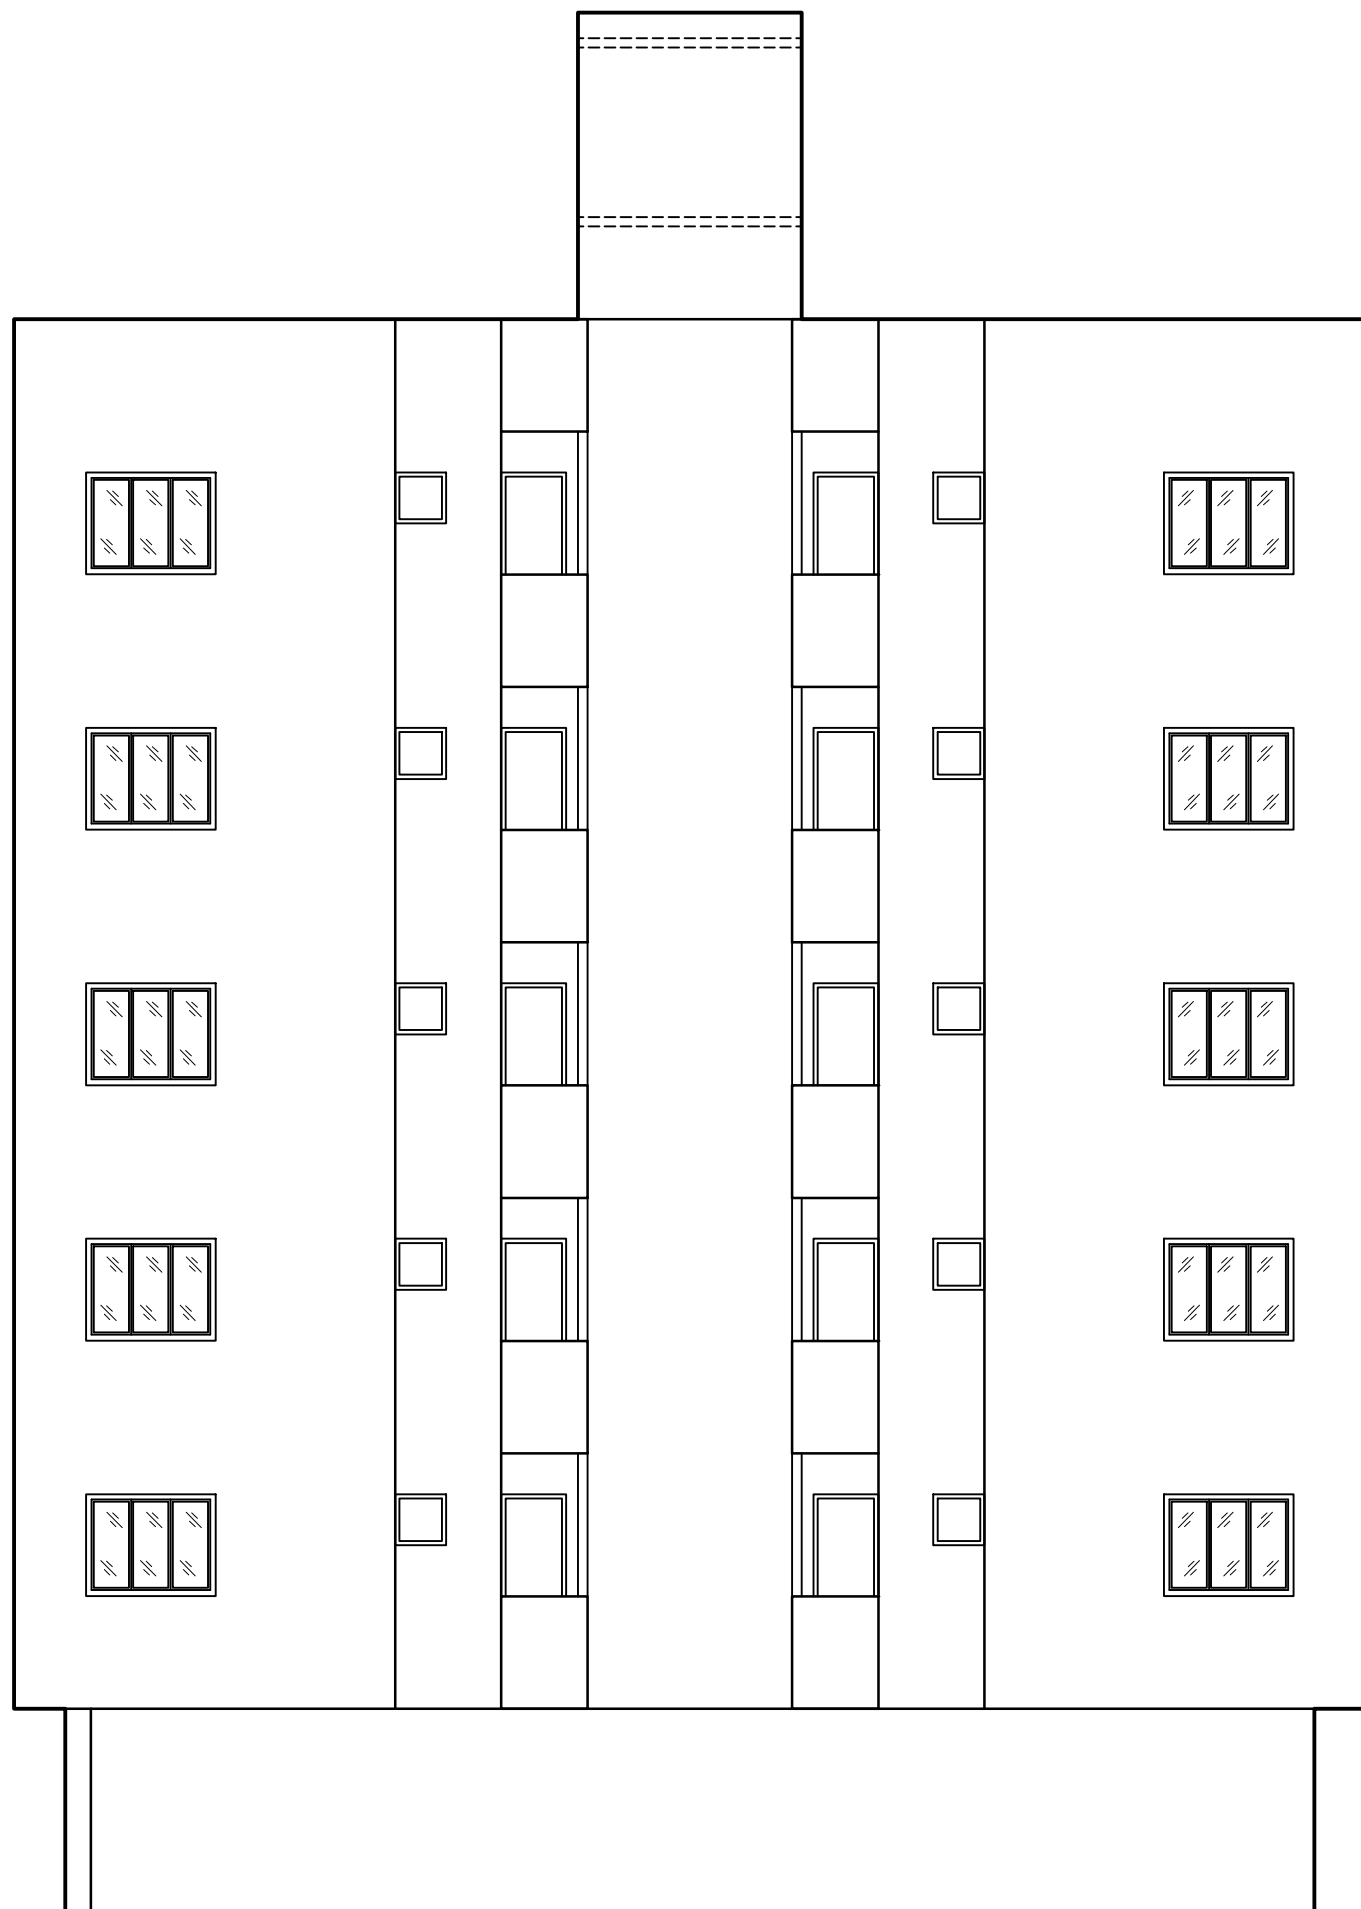
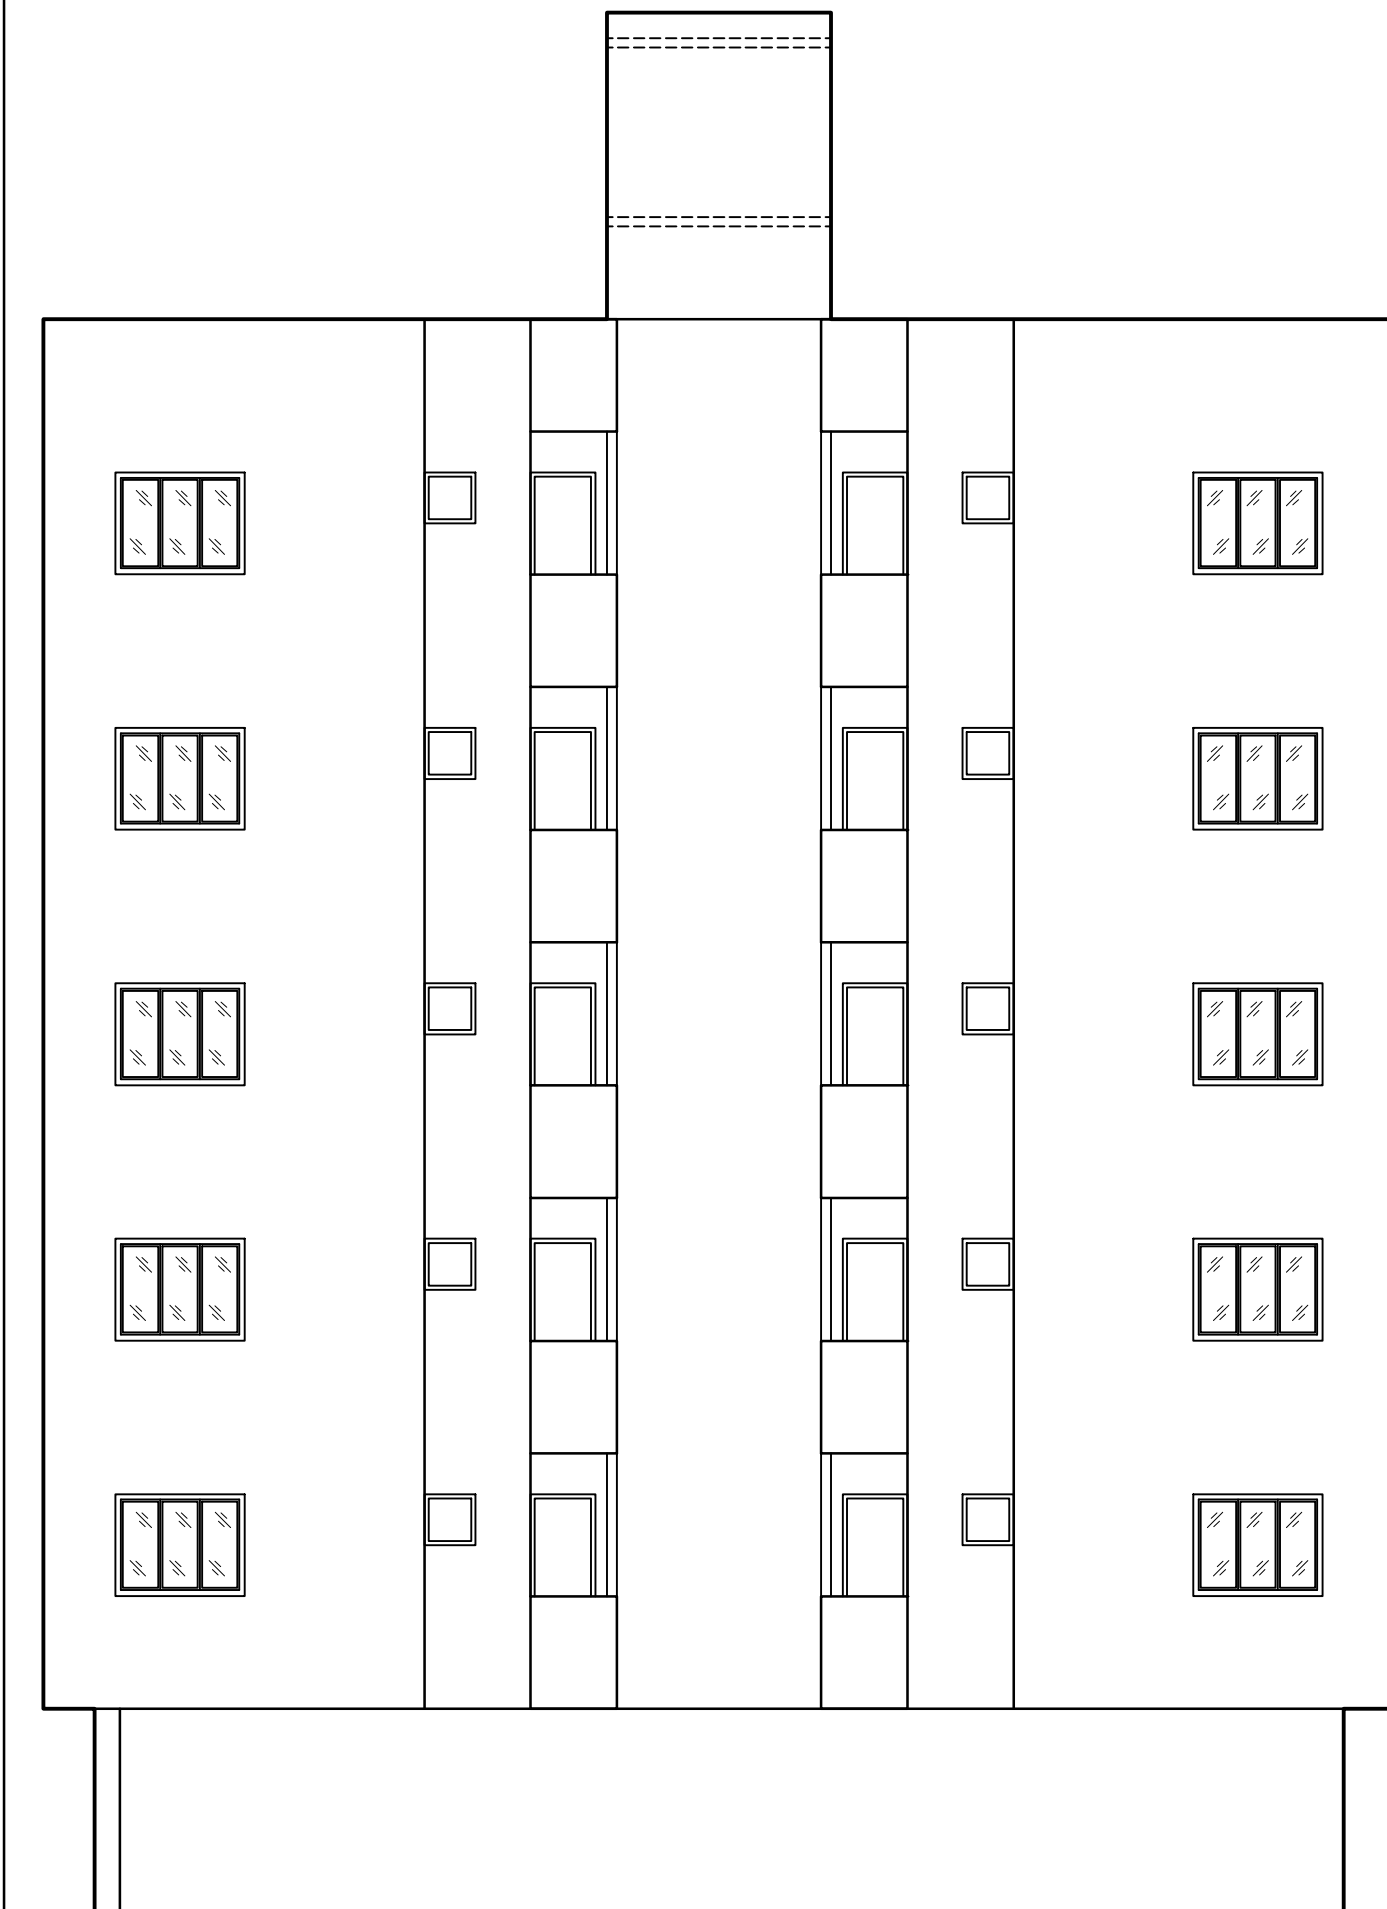
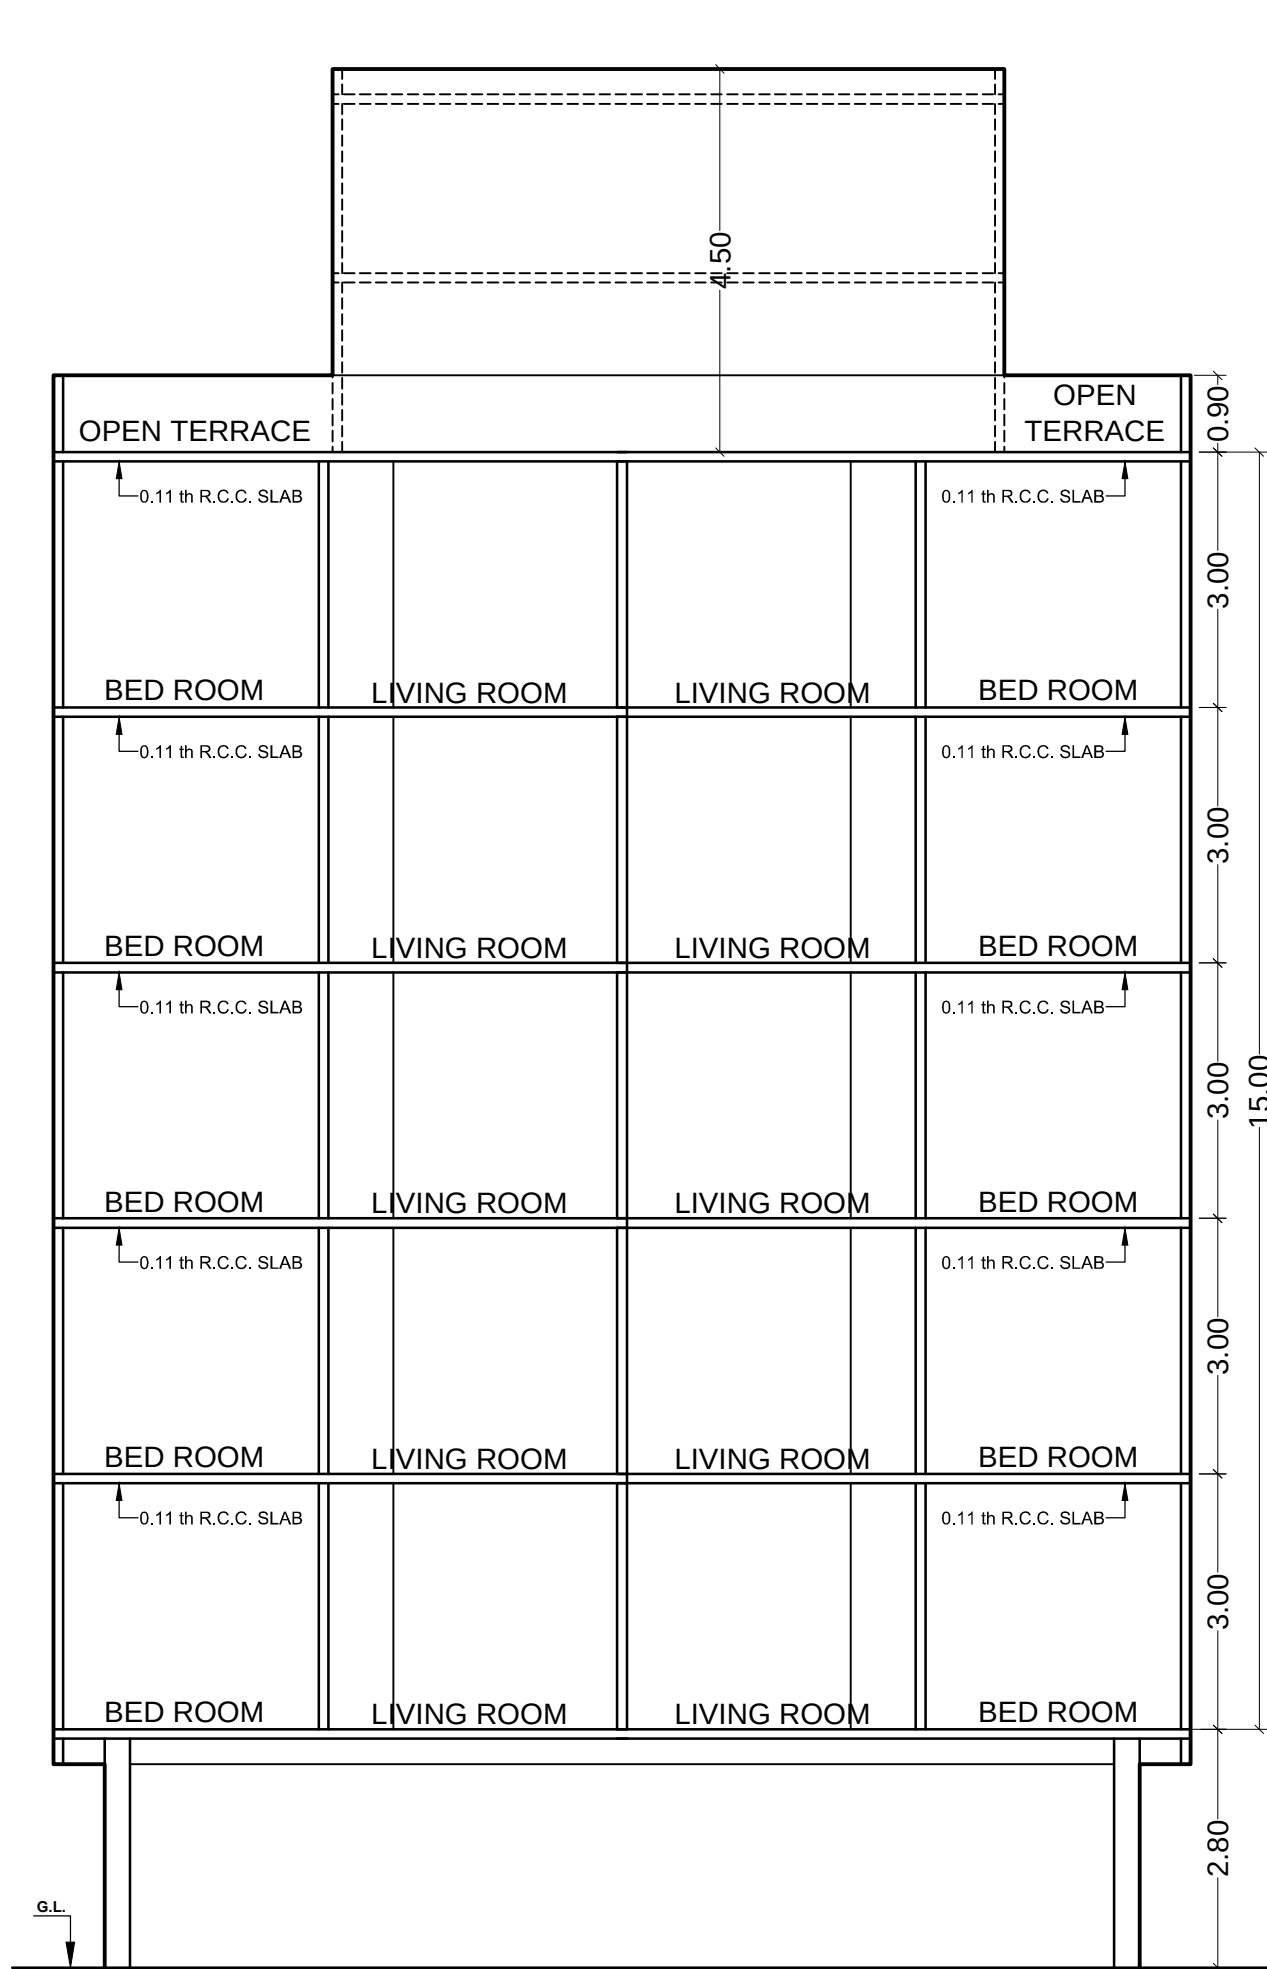
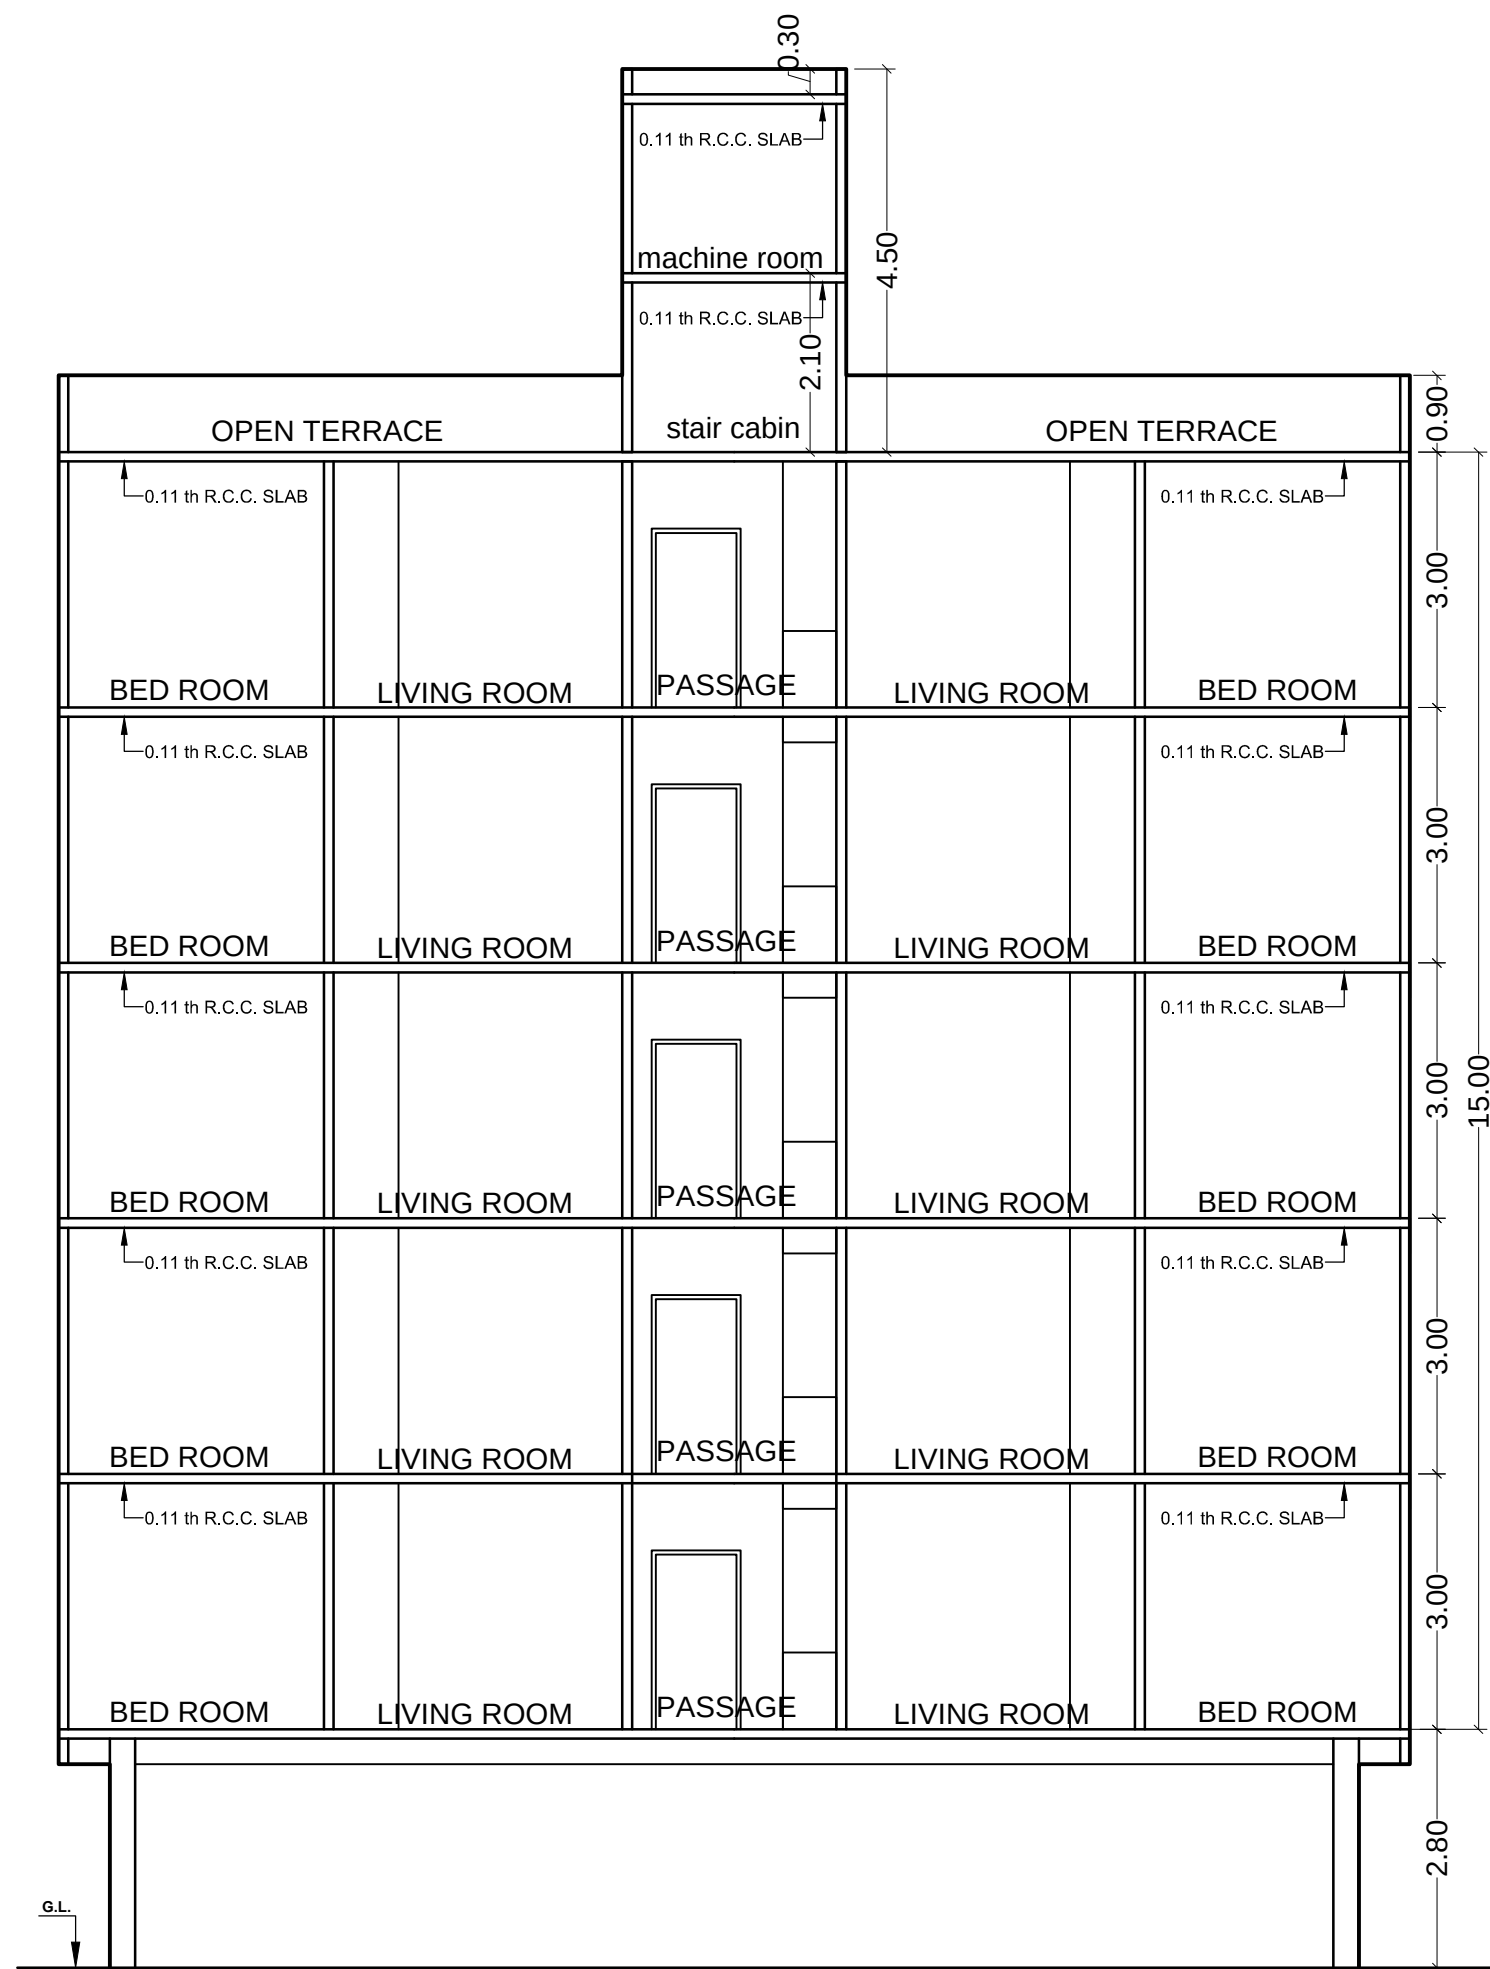


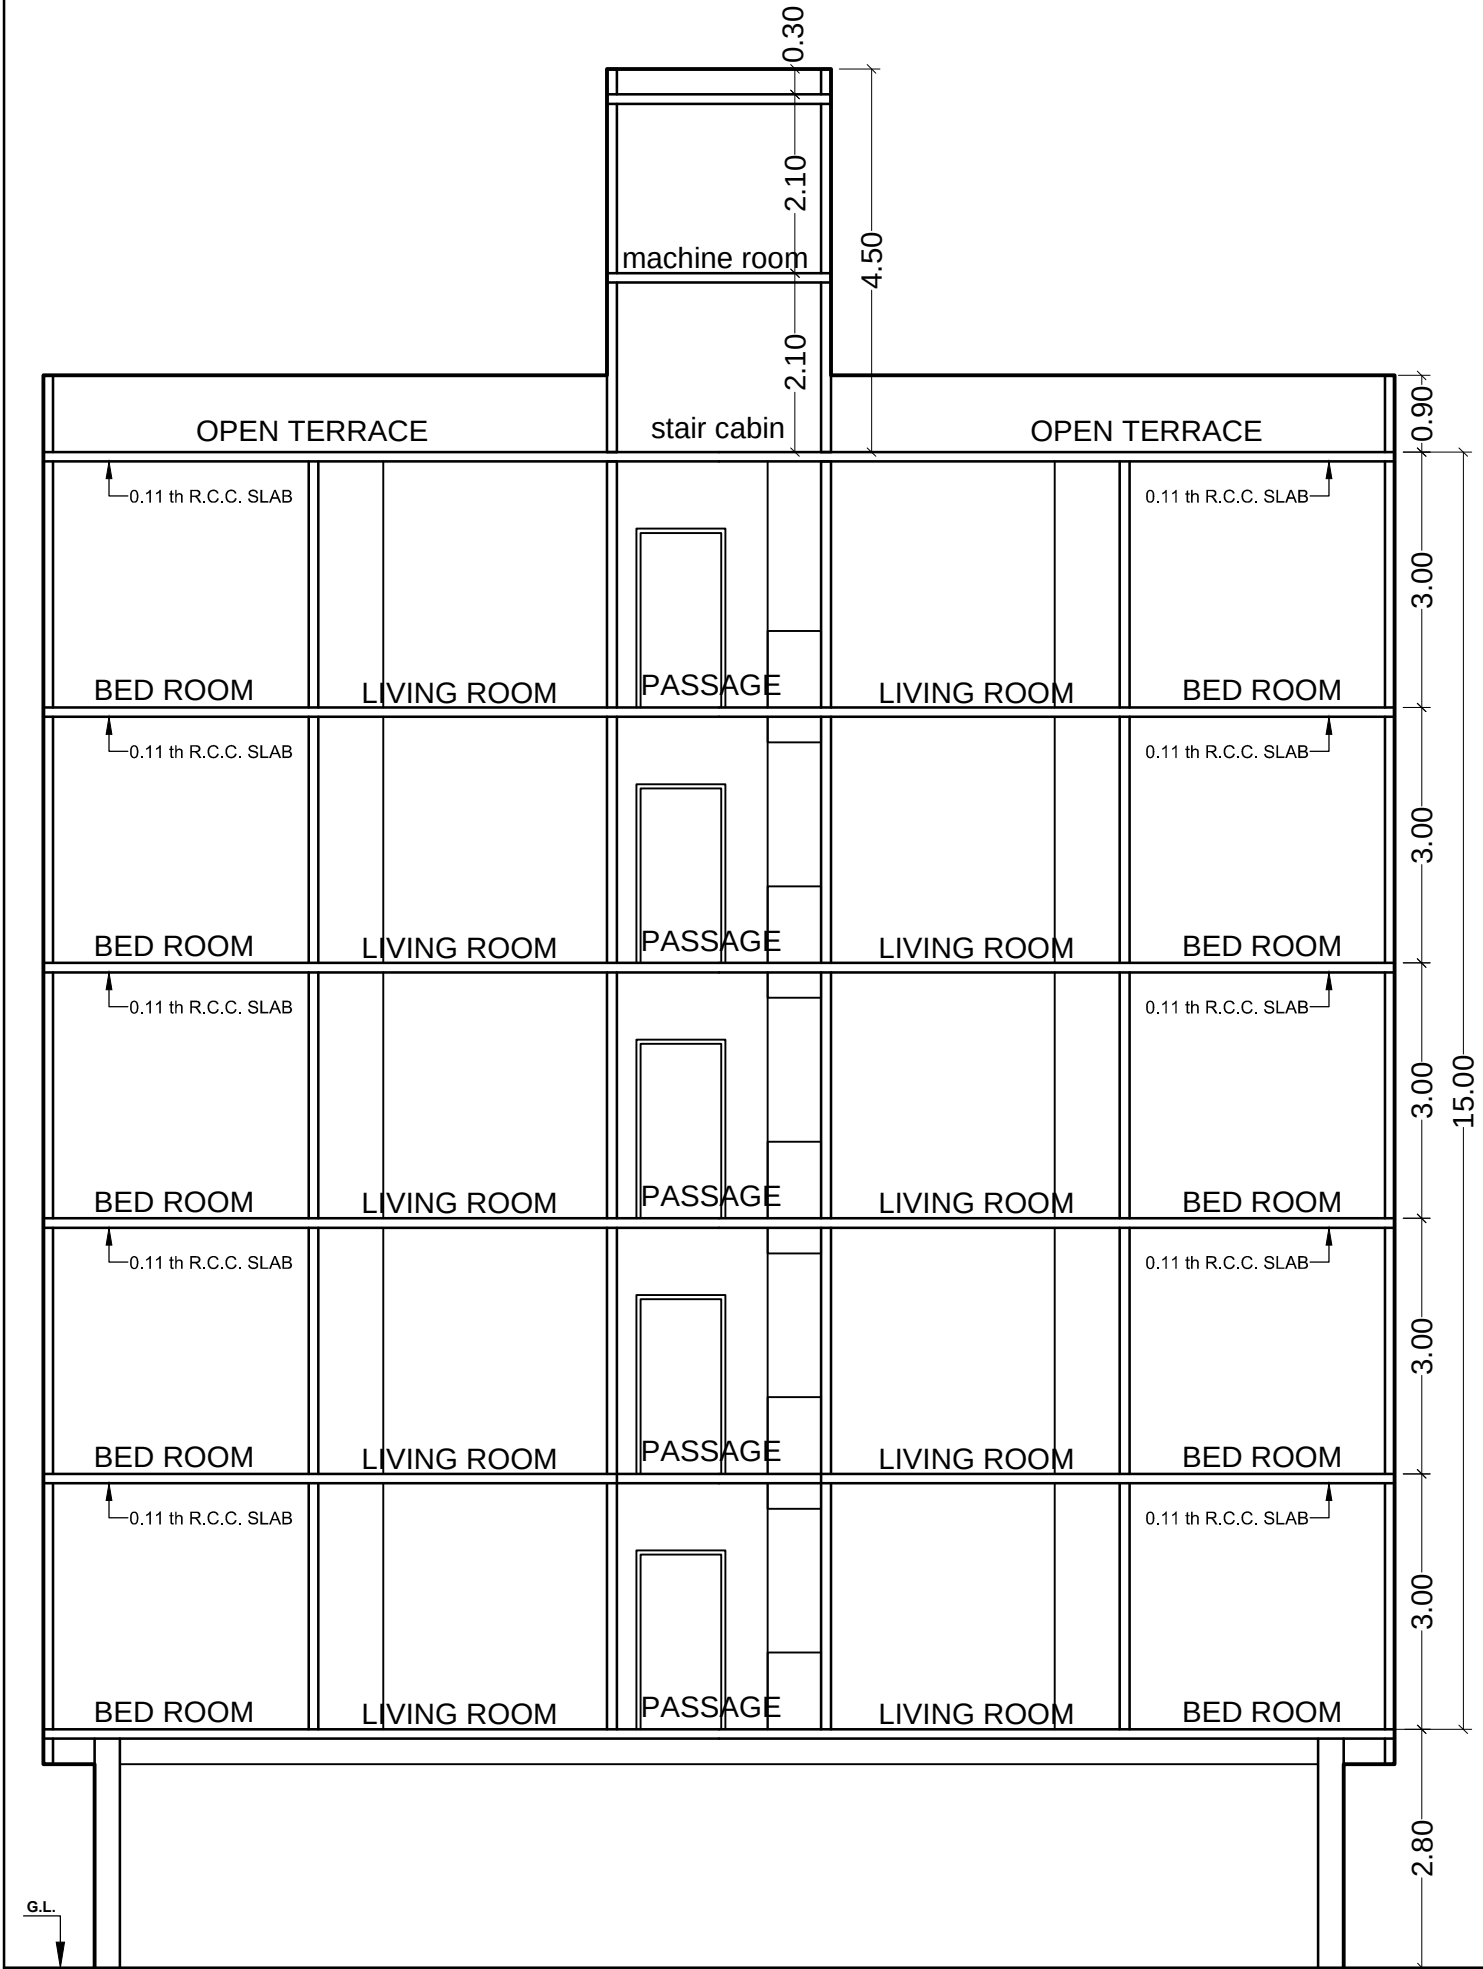

STAMP AND SIGNATURE OF APPROVAL	
SIGNATURE OF OWNERS / BUILDERS.	
SIGNATURE OF ARCHITECTS-ENGINEERS	
Architect / Engineer / Surveyor V.M.C. Registration No. :- Name :- Address :-	