
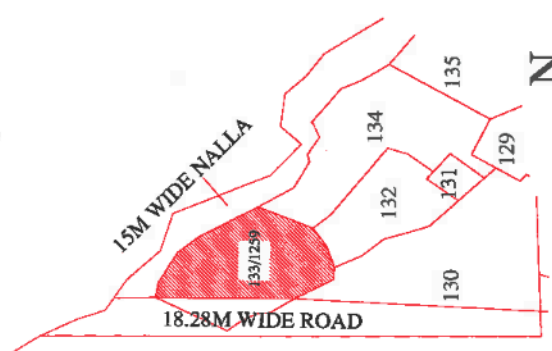


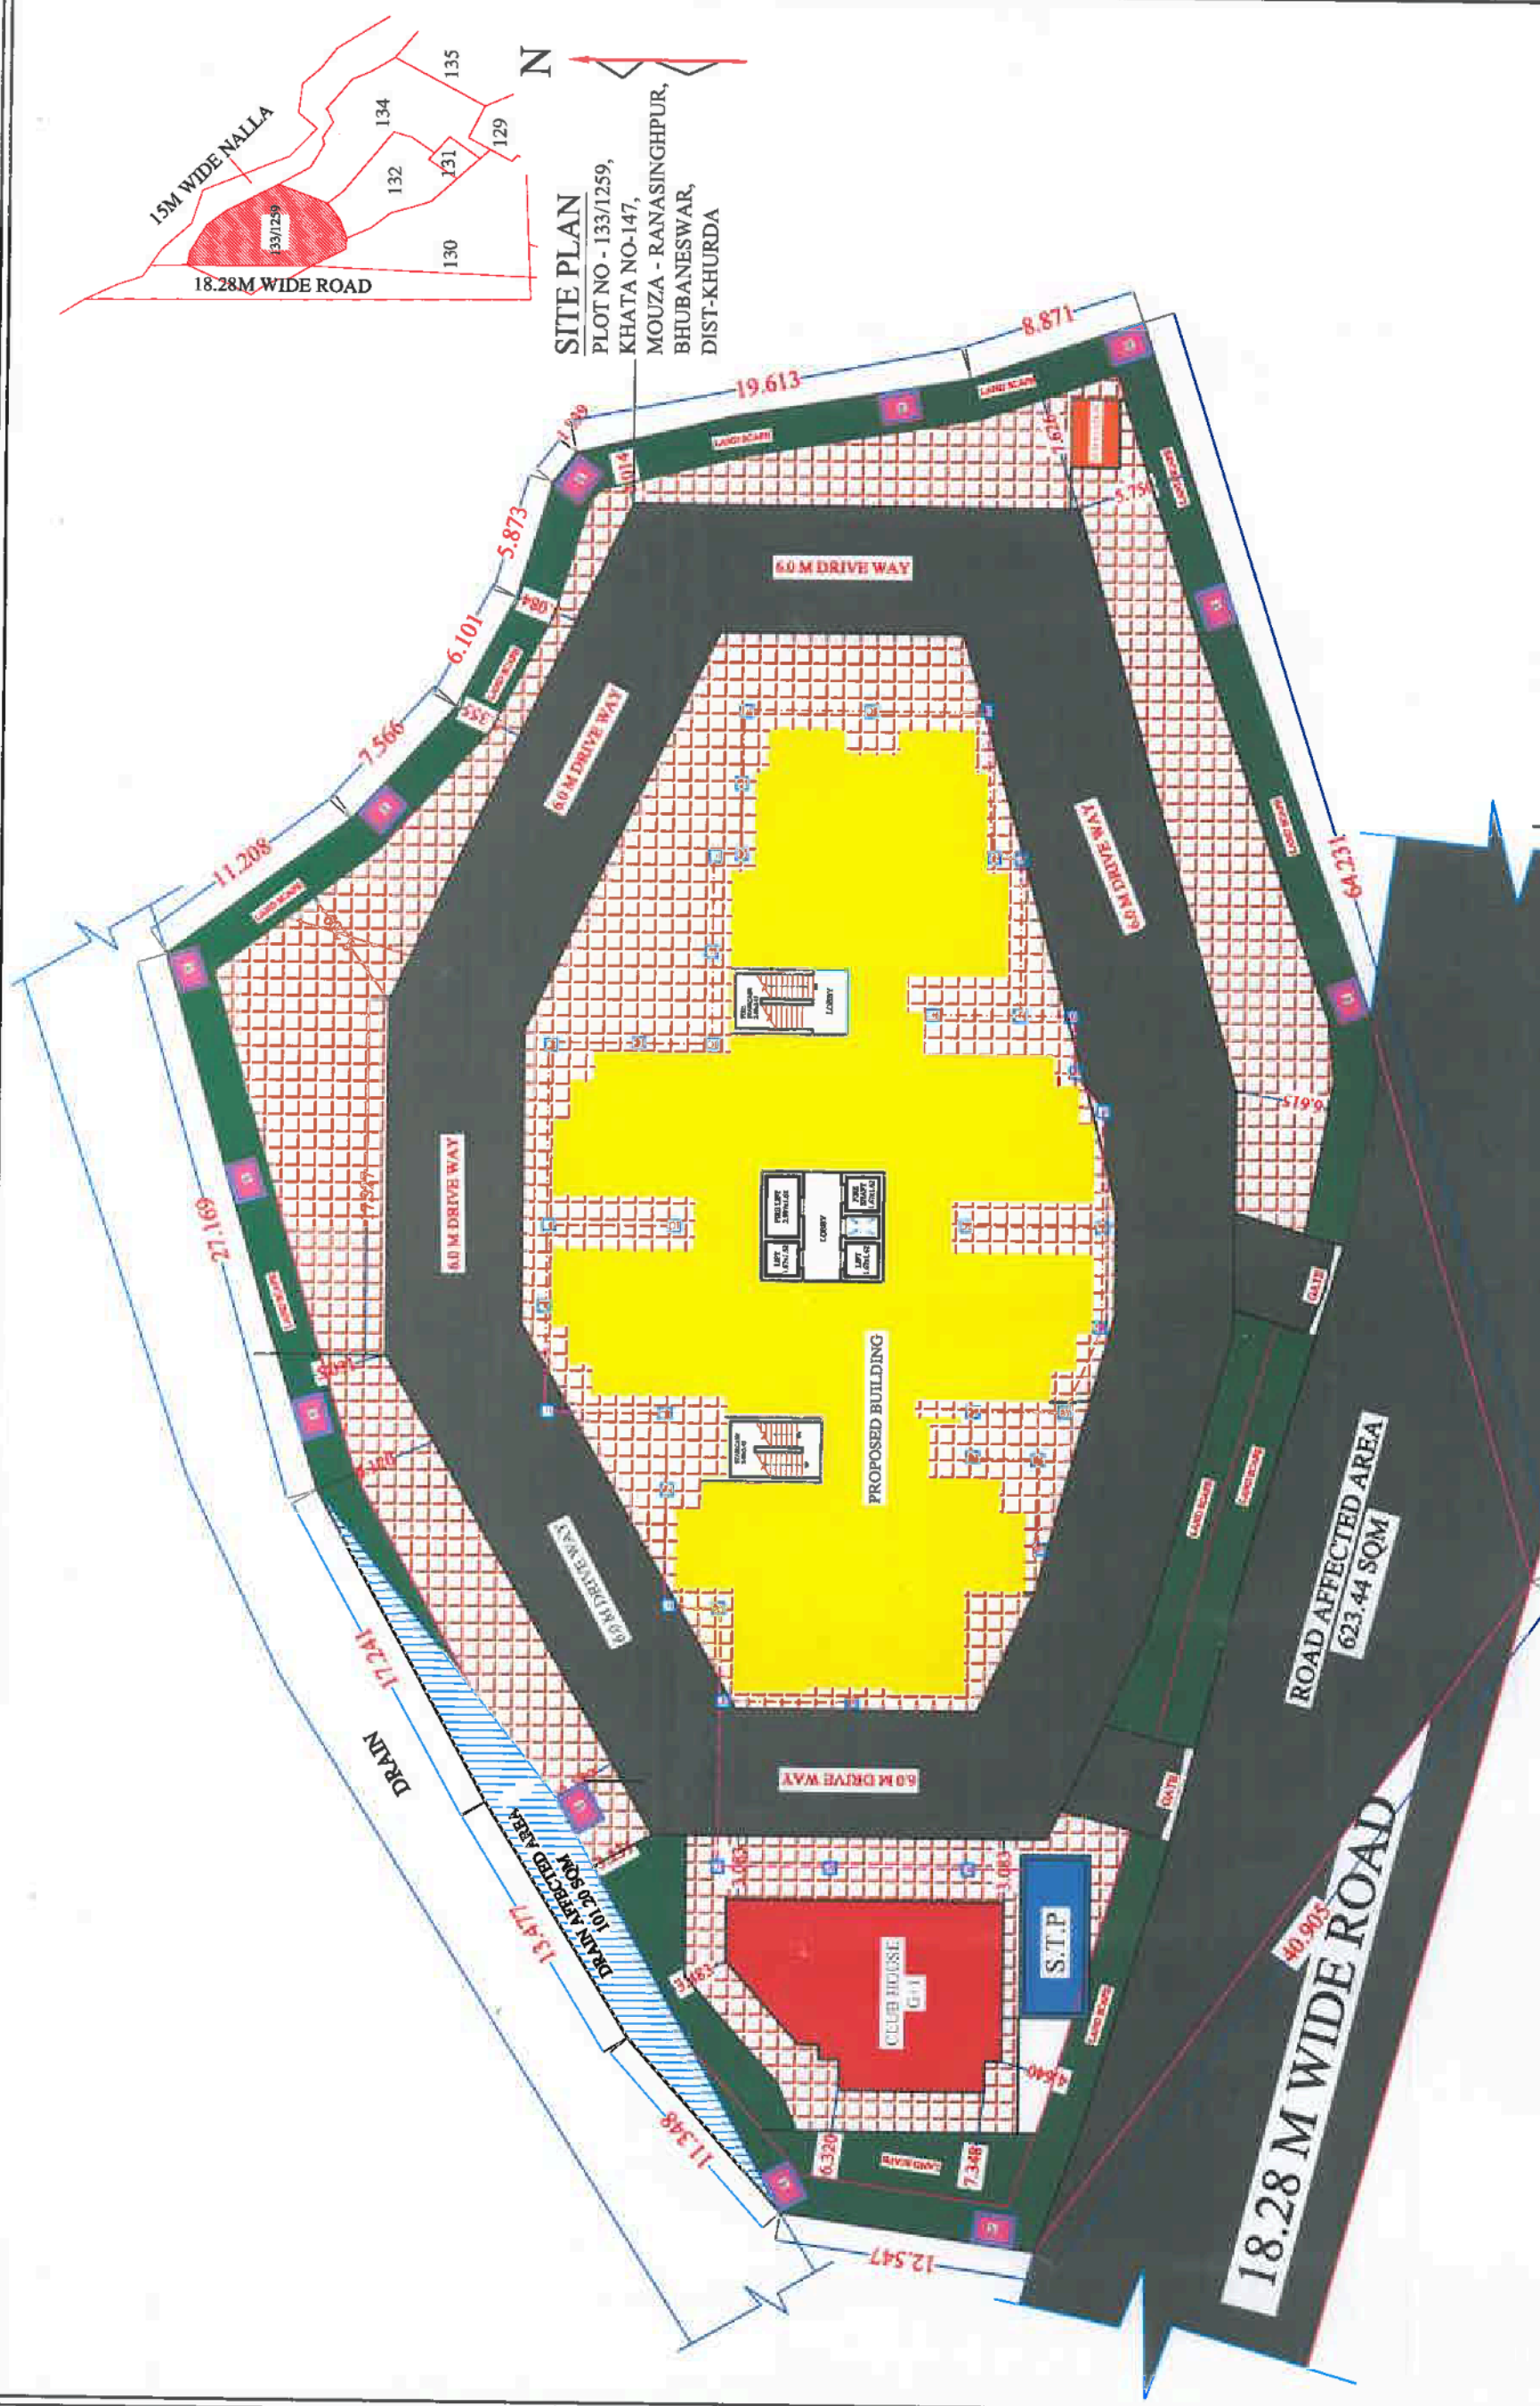

SITE PLAN
 PLOT NO - 133/1259,
 KHATA NO-147,
 MOUZA - RANASINGHPUR,
 BHUBANESWAR,
 DIST-KHURDA

SL.NO	LAND USE DESCRIPTION	COLOR CODE	AREA UNDER LAND USE (Sq.ft.)	% OF LAND USE TO THE TOTAL PROJECT AREA	PRESCRIBED NORM OF PLANNING AUTHORITY
1	RESIDENTIAL USE	[Yellow]			
2	PLANTATION USE	[Green]			
3	ROAD USE	[Grey]			
4	ELECTRICAL SUBSTATION	[Orange]			
5	RECHARGING PIT	[Pink]			
6	STP	[Blue]			
7	COMMUNITY HALL USE	[Red]			

LAYOUT PLAN

DECLARATION: This plan has been prepared strictly prepared in accordance with the layout plan approved by the competent authority.

PROPOSED (B+G+9) RESIDENTIAL APARTMENT BUILDING PLAN FOR ODISHA UDYOG INFRA PROJECT OVER PLOT NO - 133/1259, KHATA NO-147, MOUZA - RANASINGH PUR, BHUBANESWAR, DIST-KHURDA

Duly Vetted by:
 Mr. _____
 Chief Architect

CA/2024/33719
 20.04.2024