




APPROVED SUBJECT TO CONDITION
APPROVED UNDER COMMENCEMENT
CERTIFICATE NO. 11/0000109
Building Inspector Deputy Engineer
(Jr. Engg./Sect. Engrg.)
BUILDING PERMISSION DEPT.
ZONE-2, P.M.C.

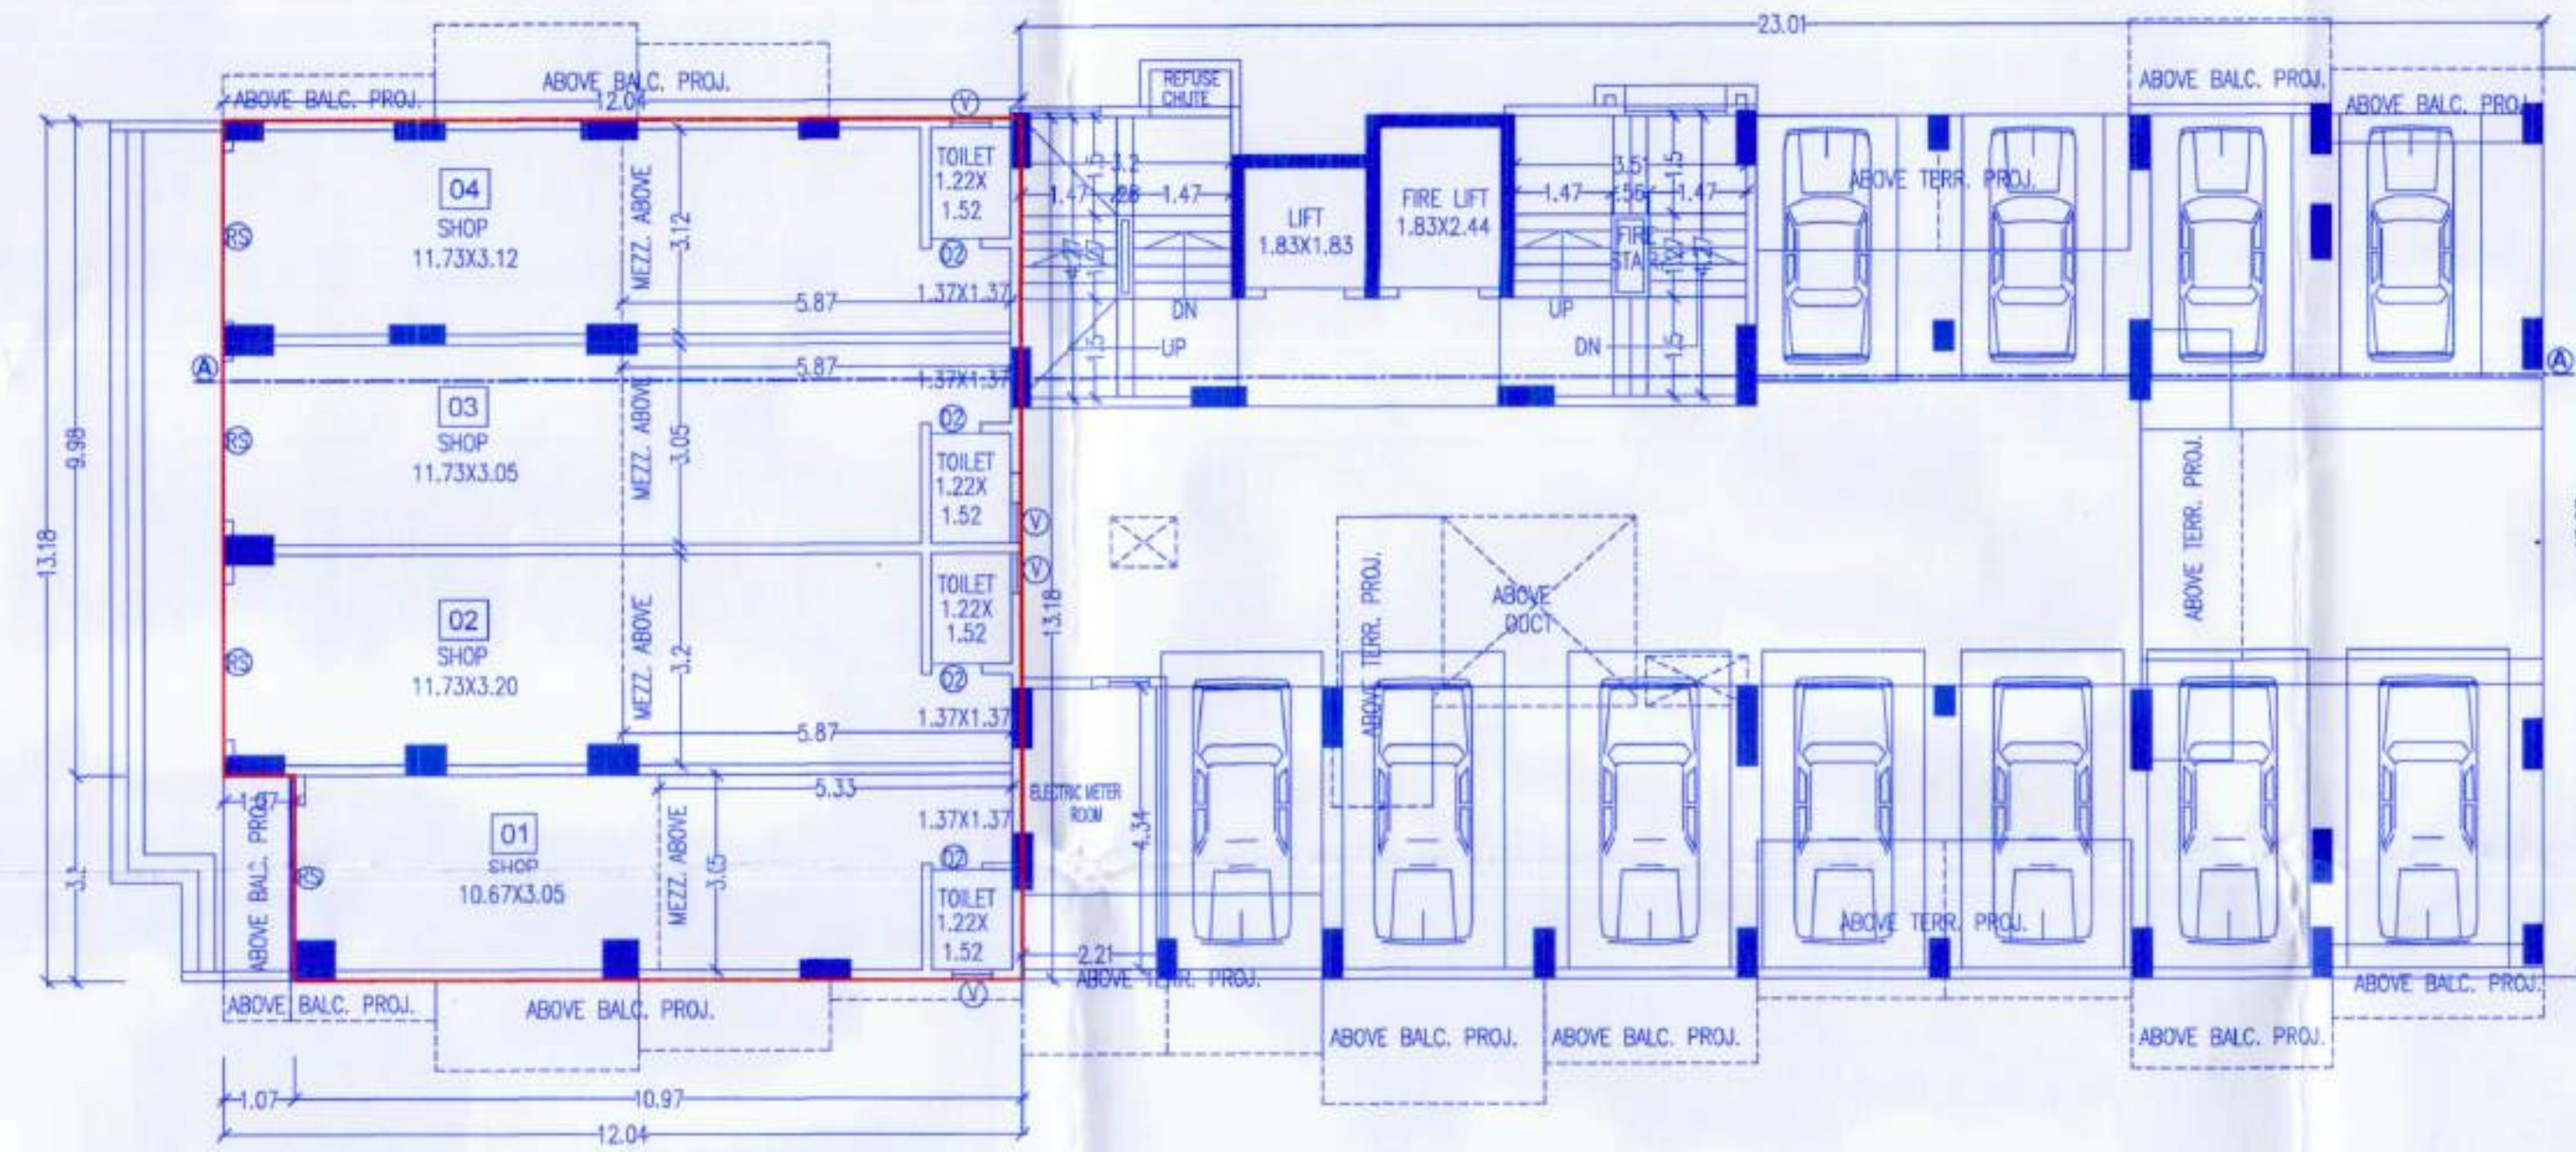


UPPER GROUND/UPPER PARKING FLOOR PLAN

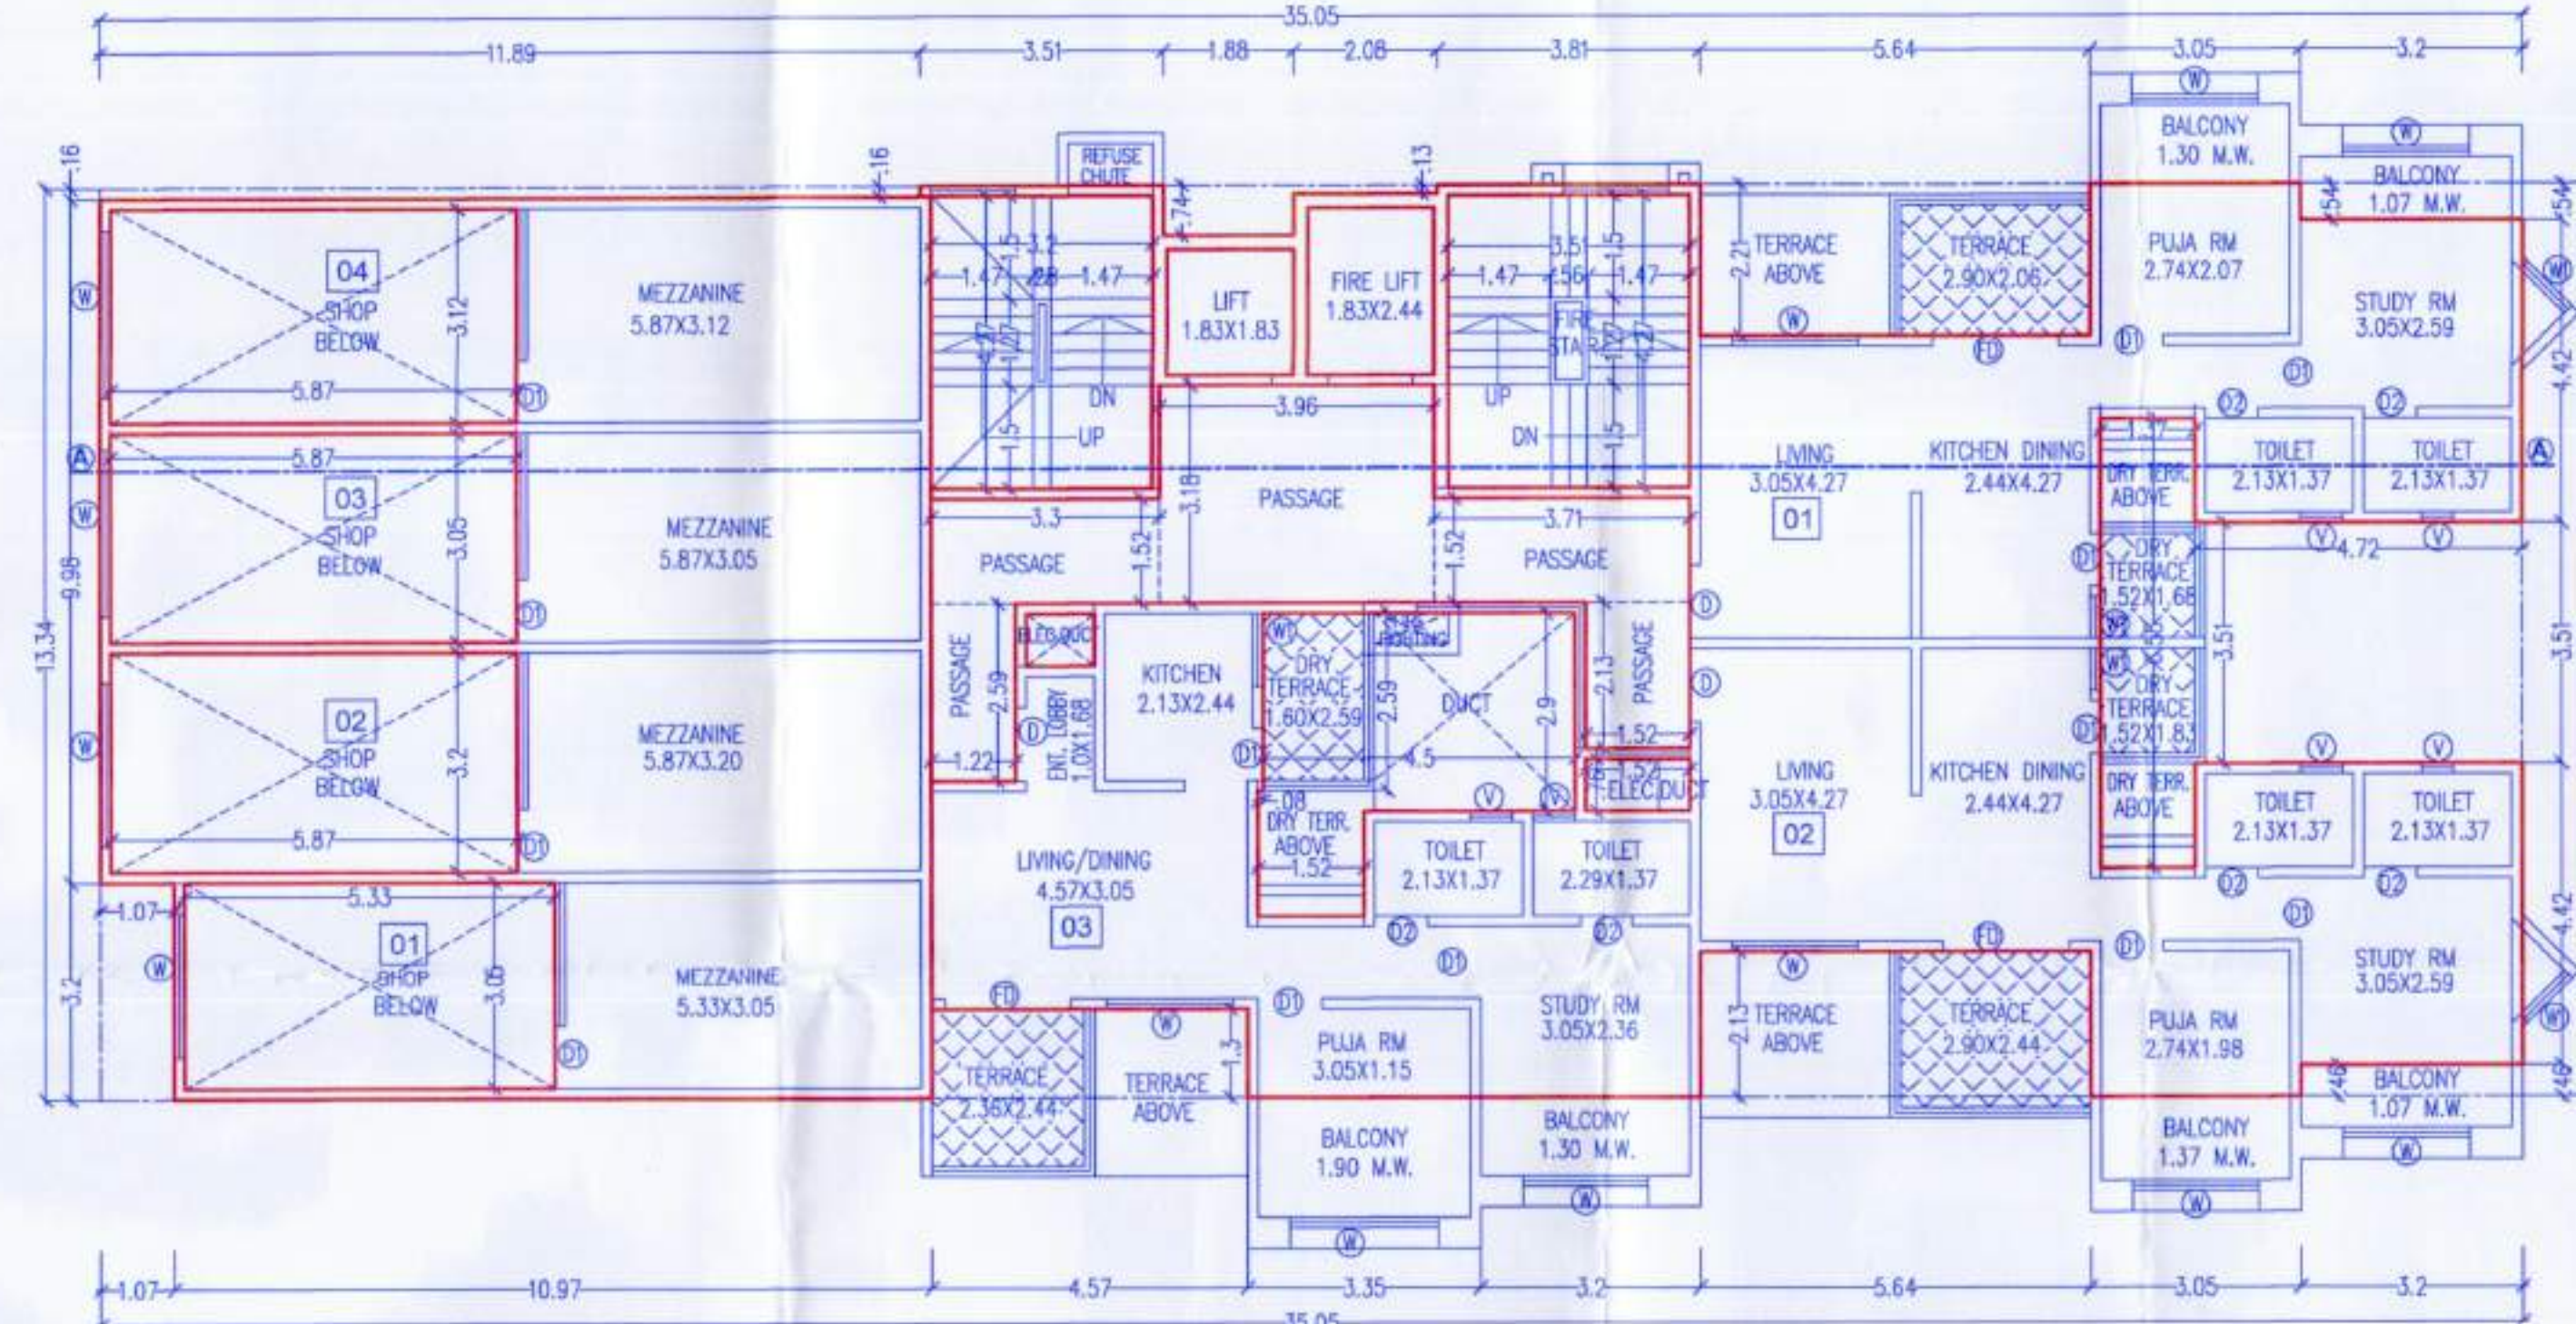

MEZZANINE/STILT FLOOR PLAN

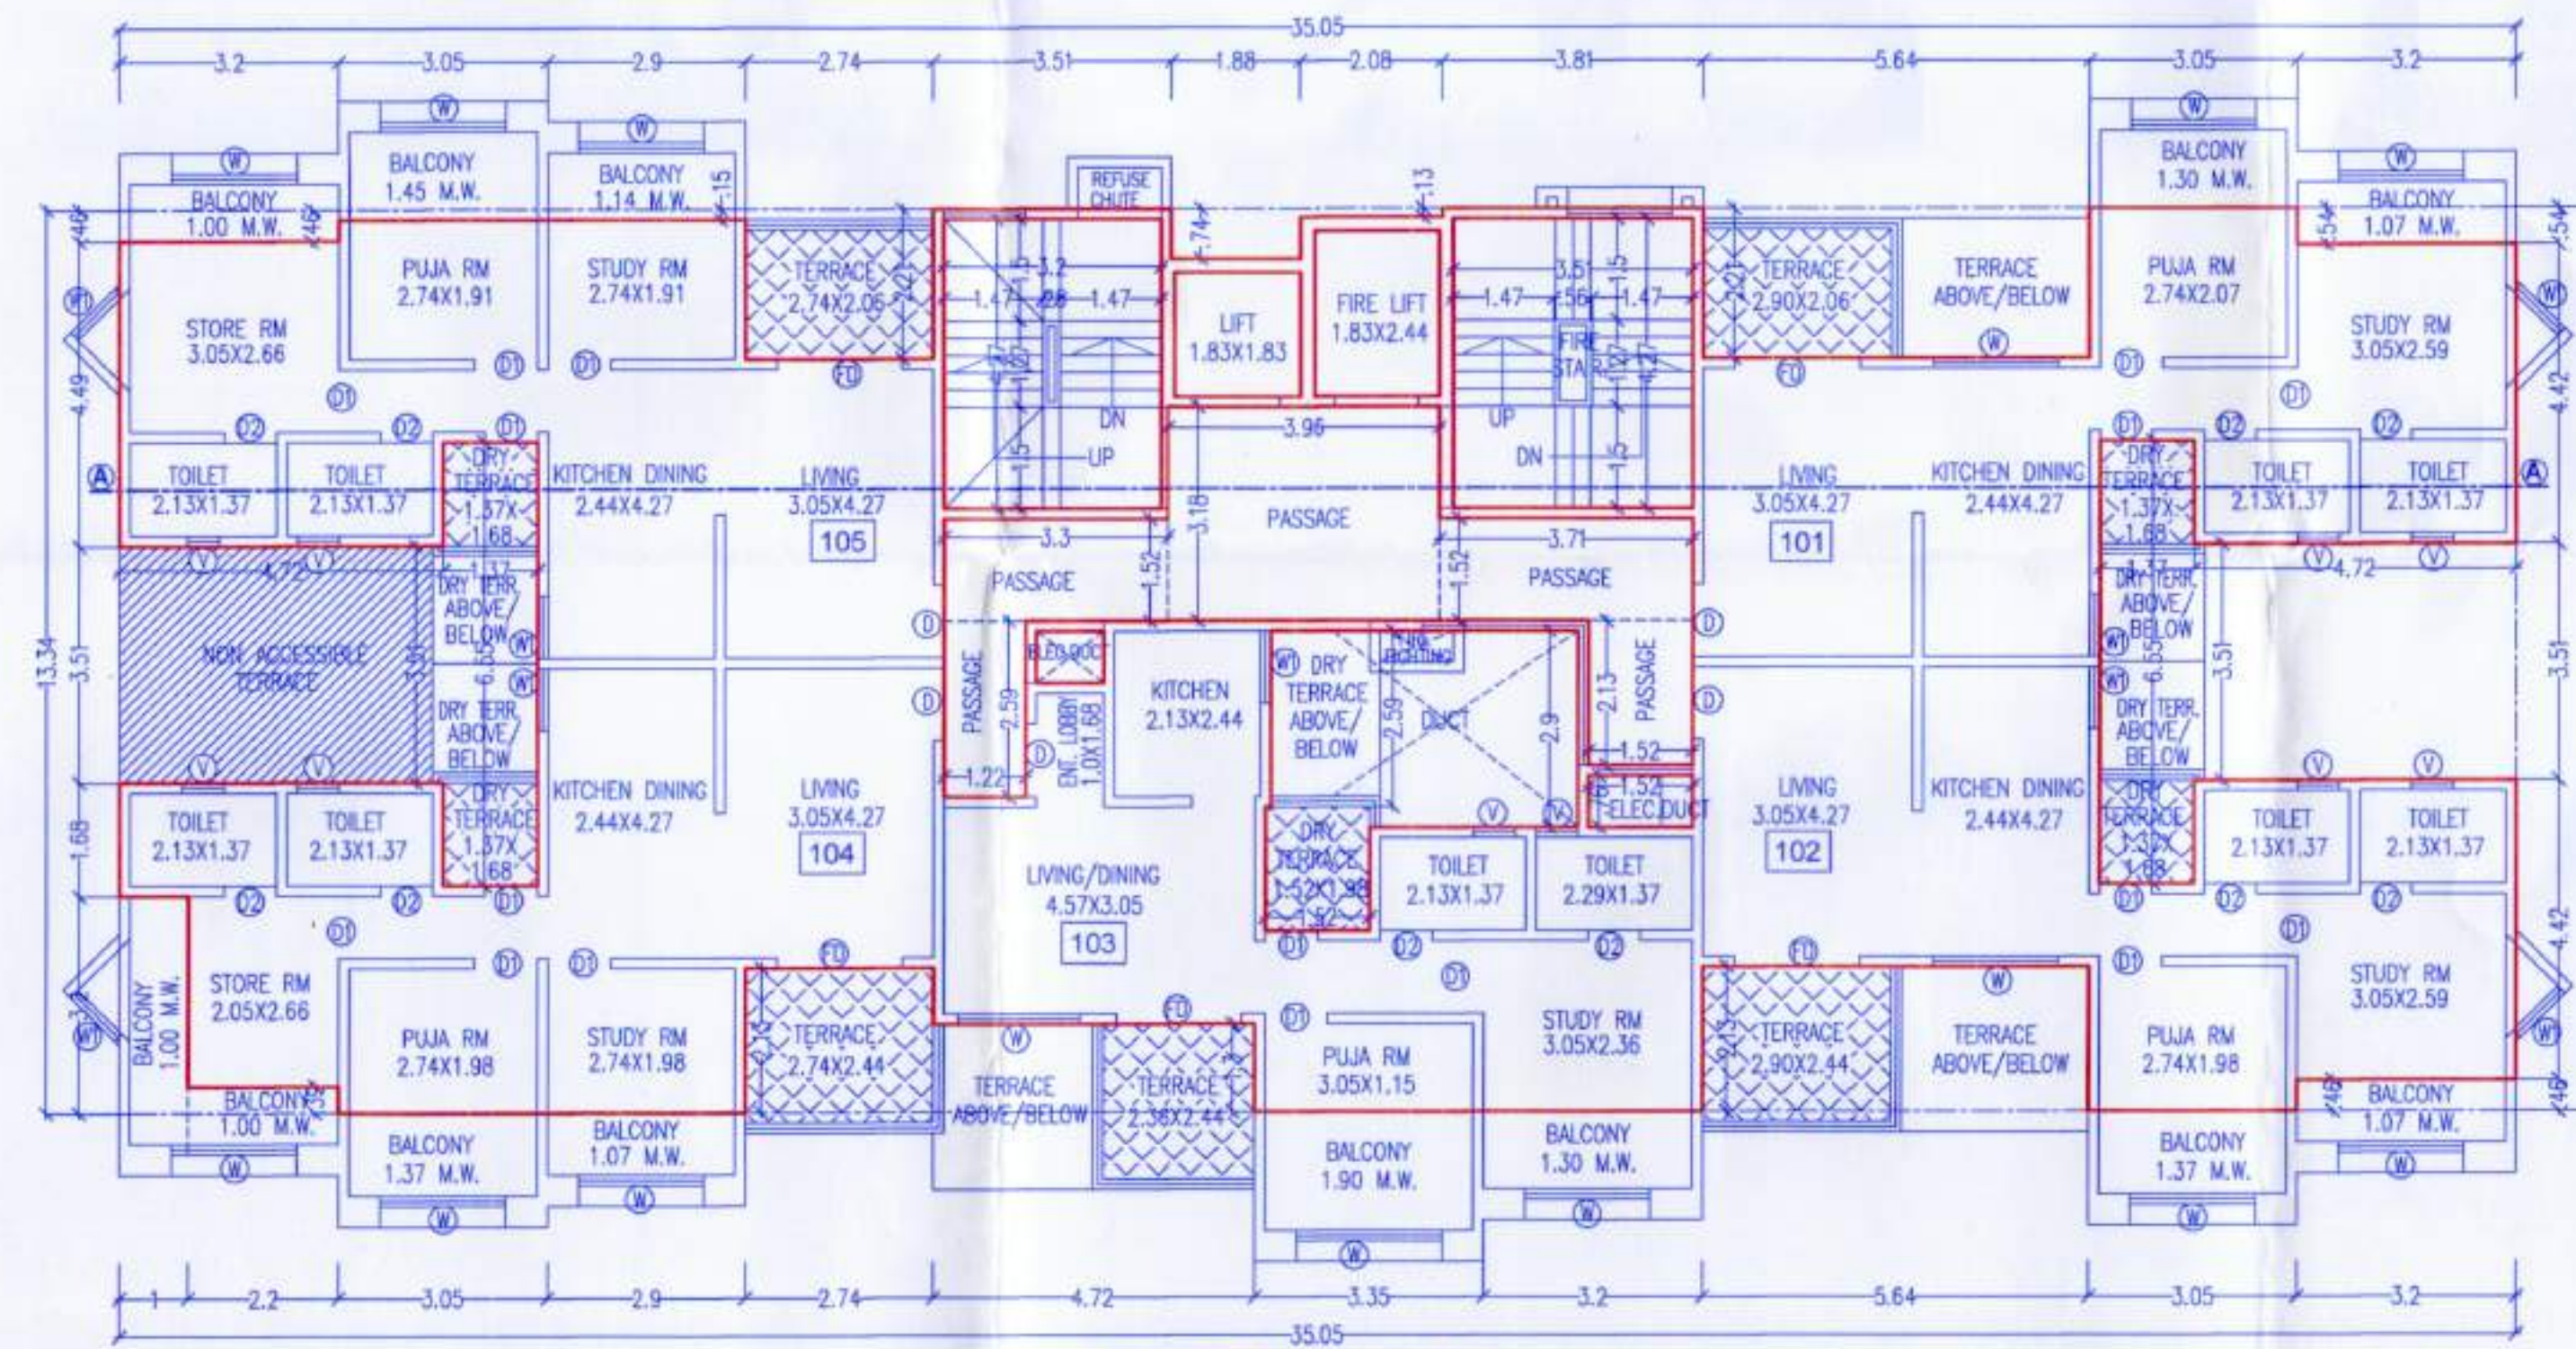

FIRST FLOOR PLAN

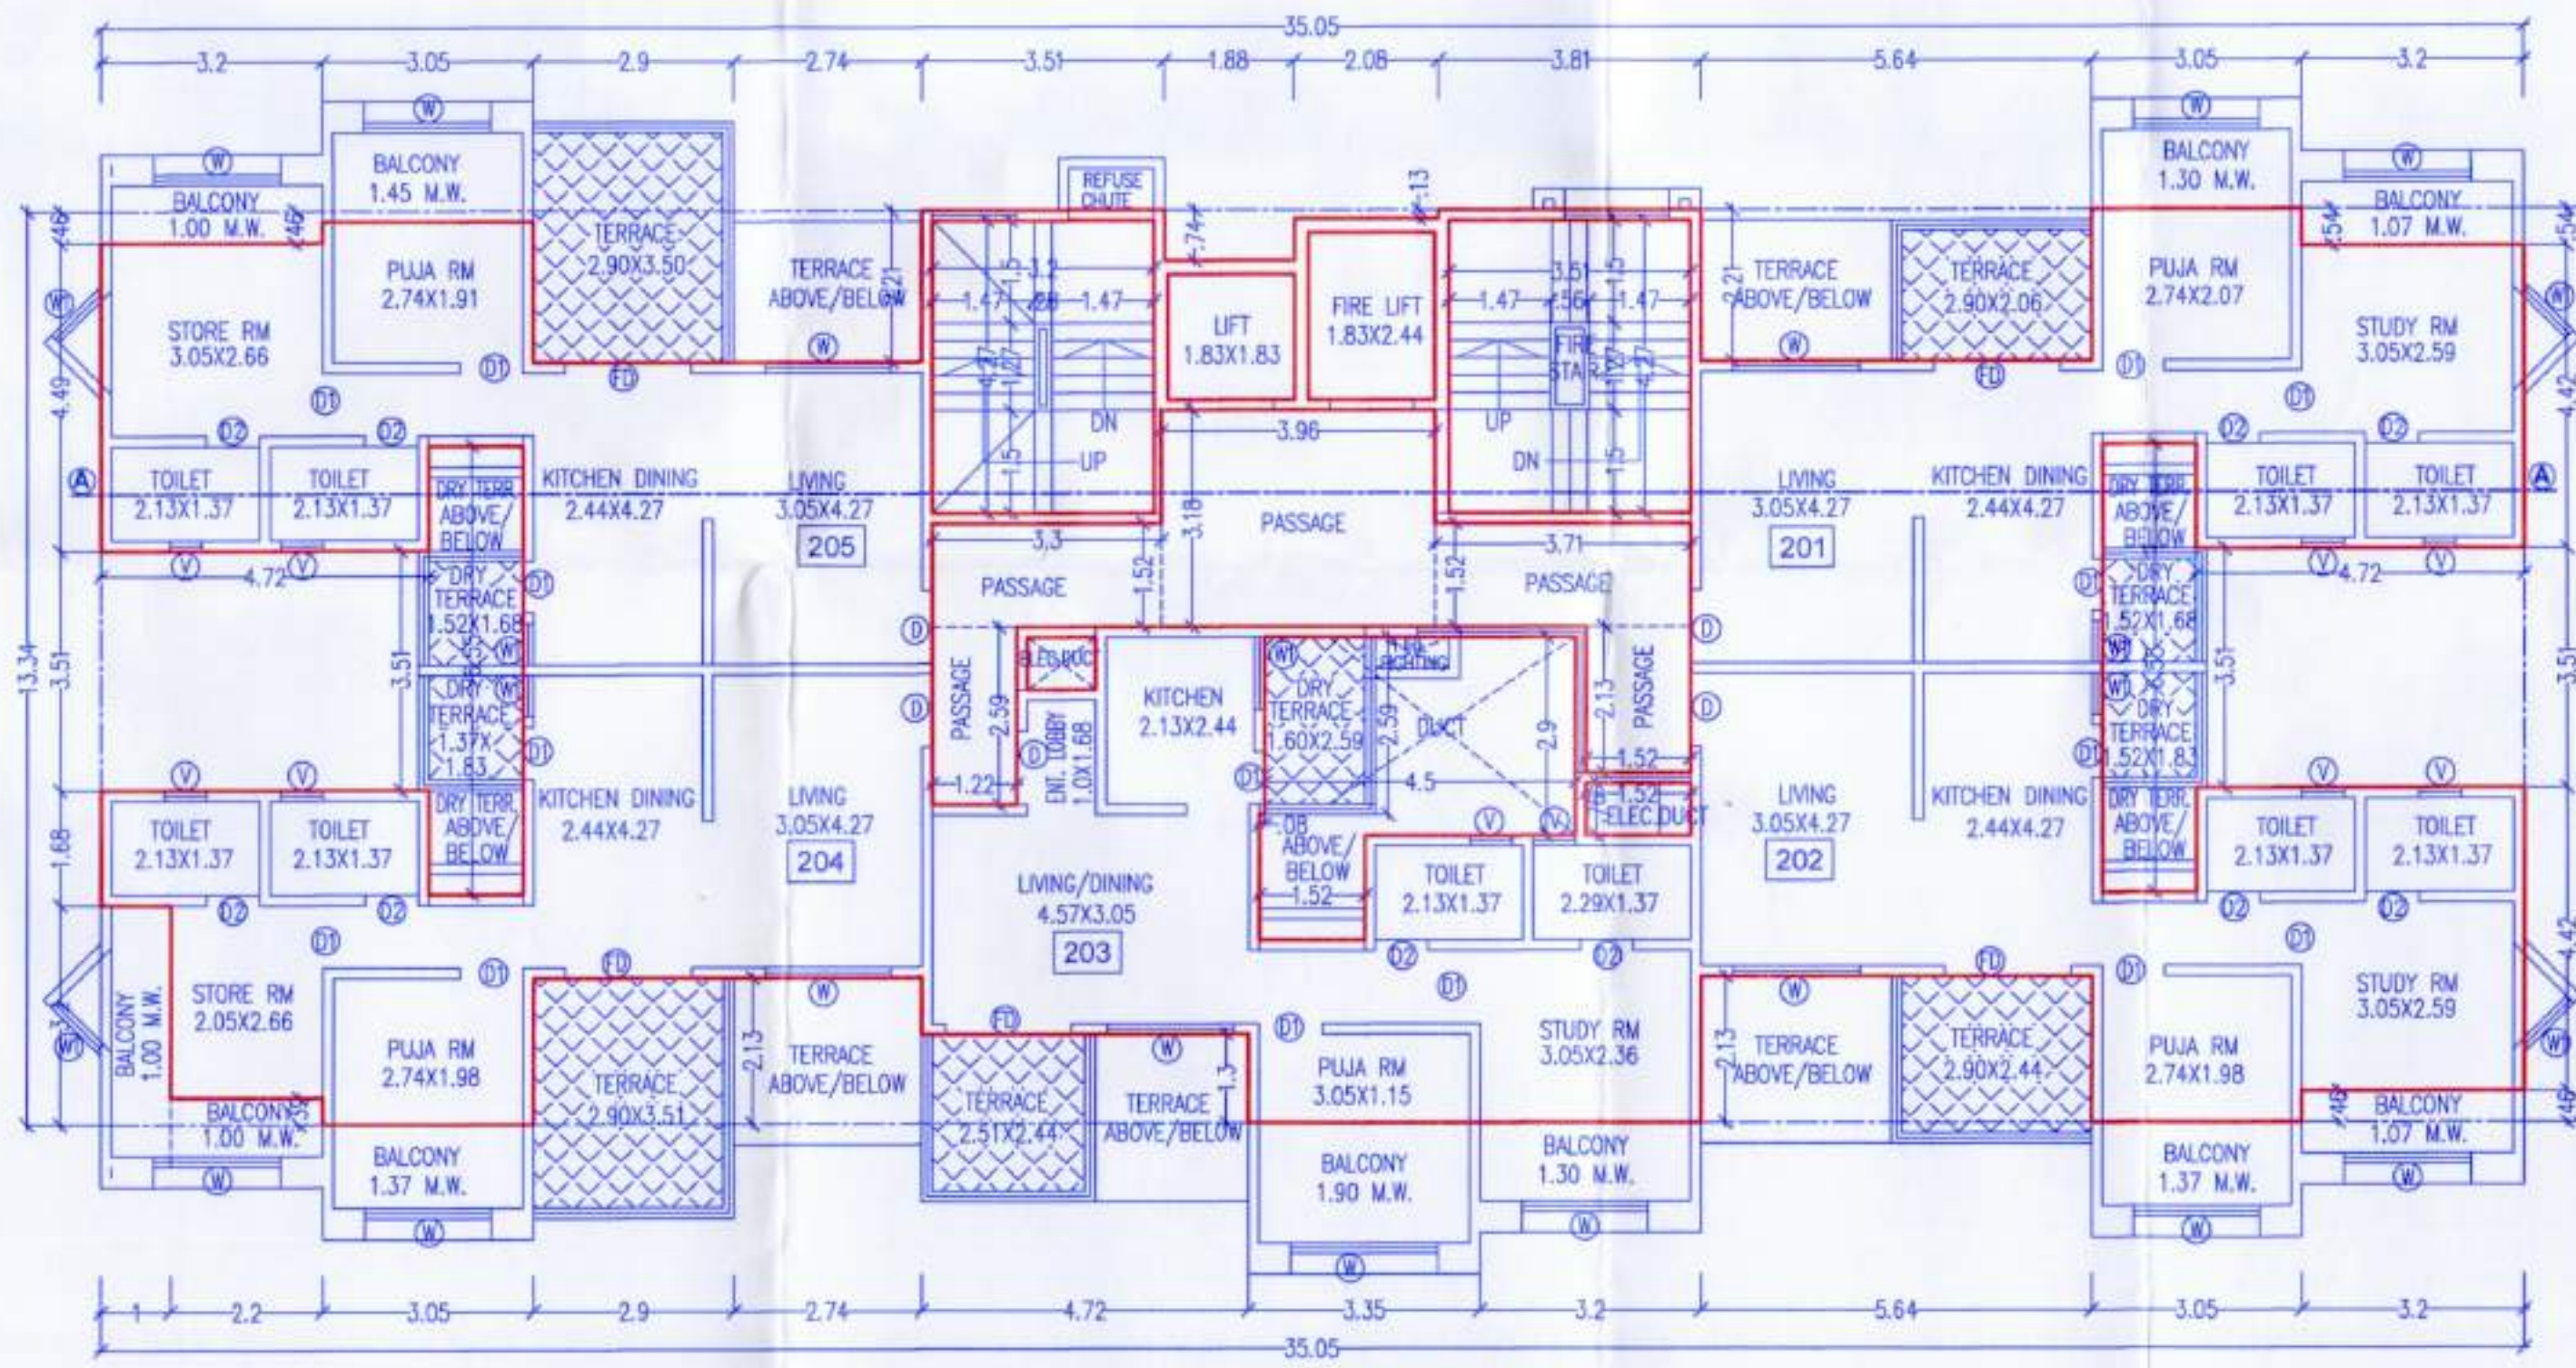

SECOND FLOOR PLAN

ARCHITECT	OWNER (P.A.H.)
Ar. PRAKASH KULKARNI CA/98/22909	JINDAL MITAL GRIHA NIRMAL PVT. LTD. THROUGH MR. NARESH MITAL MR. ASHOK MITAL
PROJECT	
PROPOSED LAYOUT OF RESI. BUILDING ON S. NO. 12, 10/2/4 & 10/4/1 AT - YEWALEWADI, TAL. HAVELI, PUNE.	
ARCHITECT PRAKASH KULKARNI ankur associates ARCHITECTS TEJWALAYA, OFF. NO.-101, 1ST FL., CTS. NO.-1197/19, GHOLE ROAD, SHIVAJINAGAR, PUNE - 411 005, PHONE - 020 66042800/01002. Email: prakash@ankurassociates.in	
DATE	SCALE
22/04/2021	1 : 100
DRN BY	639/14
P:\Jindal MITAL\YEWALEWADI\CORPORATION\113-21.04.21\CORPORATION 22.04.21.dwg	