



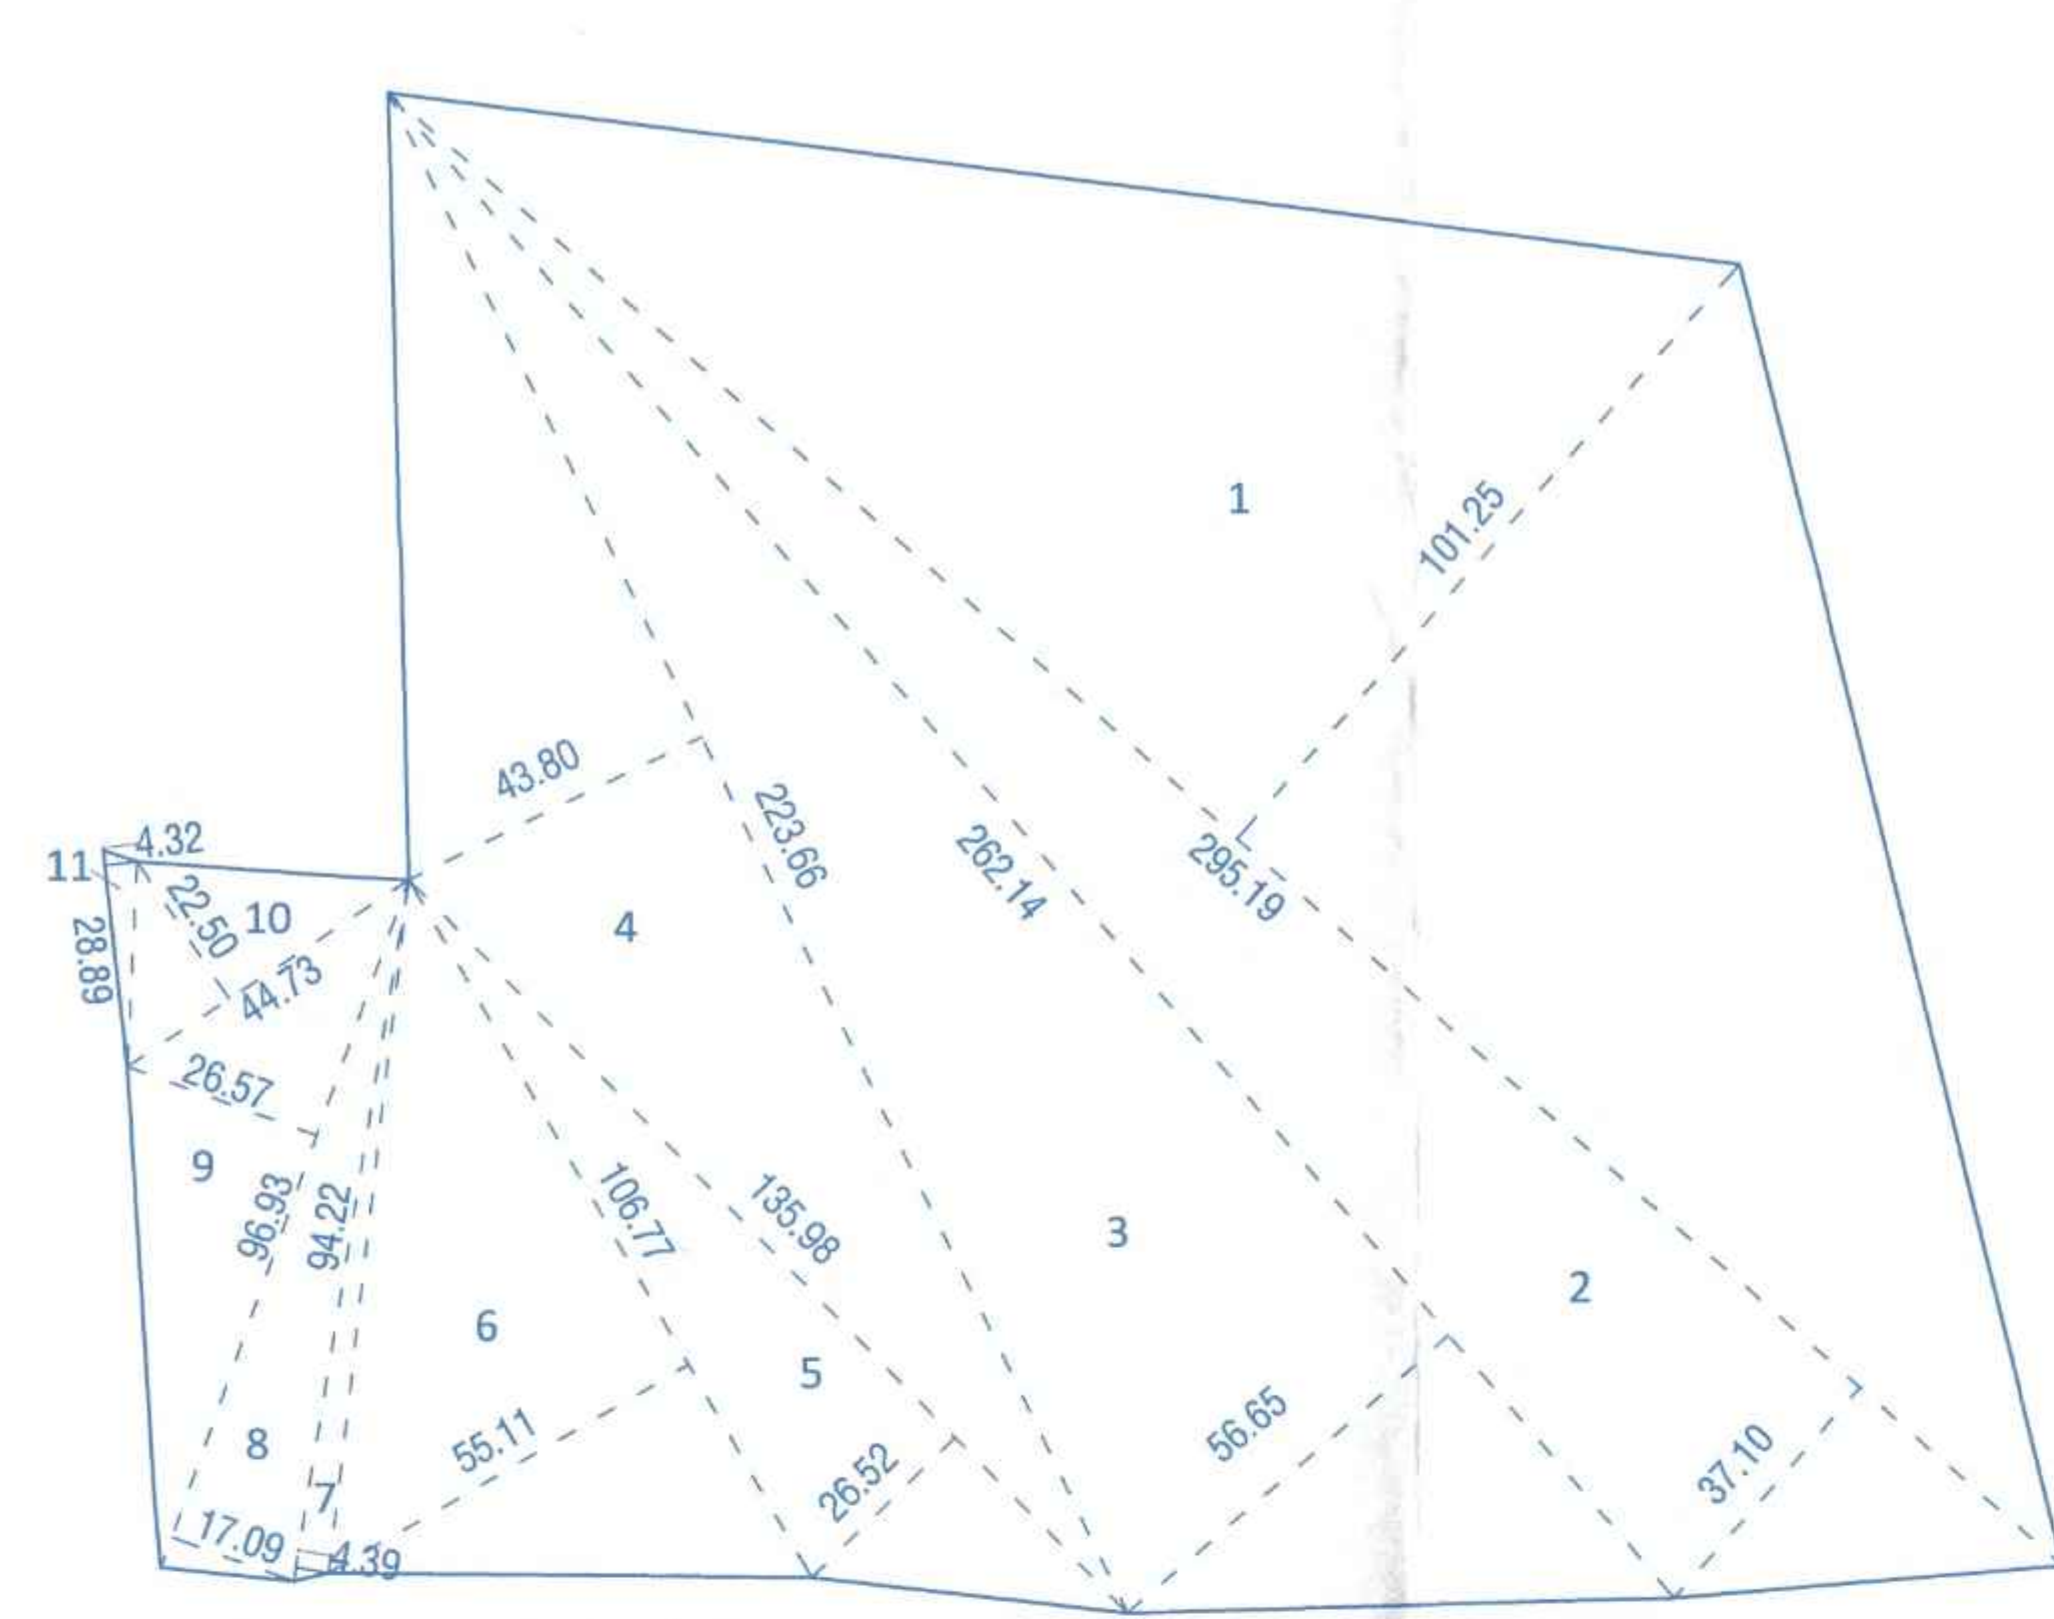

Plot Area Calculation
(Scale- 1:1000)

PLOT AREA CALCULATION									
1	0.5	X	295.19	X	101.25	=	14943.99		
2	0.5	X	295.19	X	37.1	=	5475.77		
3	0.5	X	262.14	X	56.65	=	7425.12		
4	0.5	X	223.66	X	43.80	=	4898.15		
5	0.5	X	135.98	X	26.52	=	1803.09		
6	0.5	X	106.77	X	55.11	=	2942.05		
7	0.5	X	94.22	X	4.39	=	206.81		
8	0.5	X	96.93	X	17.09	=	828.27		
9	0.5	X	96.93	X	26.57	=	1287.72		
10	0.5	X	44.73	X	22.50	=	503.21		
11	0.5	X	28.89	X	4.32	=	62.40		
TOTAL							=	40376.59	
PLOT AREA AS PER 7/12							=	40375.00	

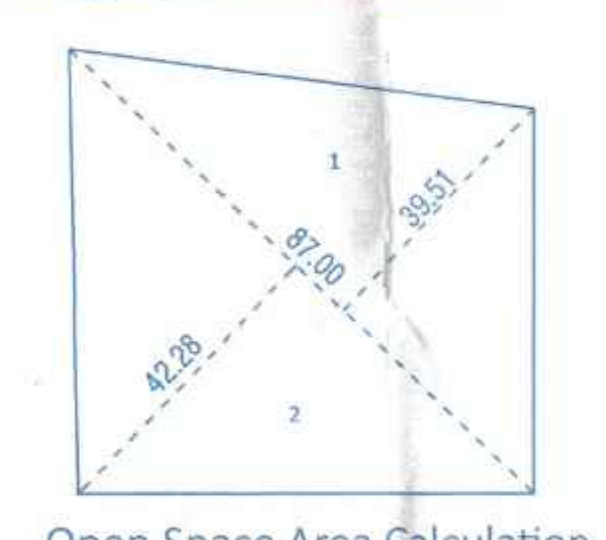

Open Space Area Calculation


OPEN SPACE AREA CALCULATION									
1	0.5	X	87.00	X	39.53	=	1718.66		
2	0.5	X	87.00	X	42.28	=	1839.18		
TOTAL							=	3557.87	

AMENITY SPACE AREA CALCULATION									
1	0.5	X	32.05	X	57.77	=	925.76		
2	0.5	X	12.72	X	57.77	=	361.06		
3	0.5	X	12.72	X	52.07	=	331.17		
4	0.5	X	6.01	X	53.50	=	360.77		
TOTAL AMENITY SPACE							=	1778.76	

18.00 M W ROAD AREA CALCULATION									
1	0.5	X	130.8	X	5.48	=	358.39		
2	2/3	X	130.80	X	6.92	=	603.42		
TOTAL							=	961.82	

24.00 M W ROAD AREA CALCULATION									
1	0.5	X	7.12	X	3.27	=	11.64		
2	0.5	X	14.79	X	5.08	=	37.57		
3	0.5	X	26.32	X	4.39	=	57.77		
4	0.5	X	26.32	X	5.05	=	66.46		
5	0.5	X	18.24	X	5.18	=	47.24		
6	0.5	X	18.24	X	3.13	=	28.55		
7	0.5	X	23.63	X	3.25	=	38.40		
8	0.5	X	23.63	X	2.30	=	27.17		
9	0.5	X	26.05	X	2.31	=	30.09		
10	0.5	X	26.05	X	2.87	=	37.38		
11	0.5	X	16.04	X	2.84	=	22.78		
12	0.5	X	16.04	X	4.46	=	35.77		
13	0.5	X	24.23	X	4.45	=	53.91		
14	0.5	X	24.23	X	6.90	=	83.59		
15	0.5	X	8.98	X	4.27	=	19.17		
16	0.5	X	36.33	X	8.70	=	158.04		
17	0.5	X	36.52	X	4.25	=	77.61		
18	0.5	X	36.52	X	3.10	=	56.61		
TOTAL							=	889.74	

12.00 M W ROAD AREA CALCULATION									
1	0.5	X	12.89	X	2.50	=	16.11		
2	0.5	X	52.53	X	10.40	=	273.16		
3	0.5	X	52.53	X	11.68	=	306.78		
4	0.5	X	71.50	X	11.85	=	423.64		
5	0.5	X	71.50	X	11.55	=	412.91		
6	0.5	X	44.27	X	11.32	=	250.57		
7	0.5	X	44.27	X	11.55	=	255.66		
8	0.5	X	87.85	X	11.94	=	524.46		
9	0.5	X	87.54	X	8.00	=	350.20		
10	0.5	X	26.38	X	3.23	=	42.60		
11	0.5	X	23.09	X	8.00	=	92.36		
TOTAL							=	2948.45	
TOTAL RW AREA							=	4800.00	

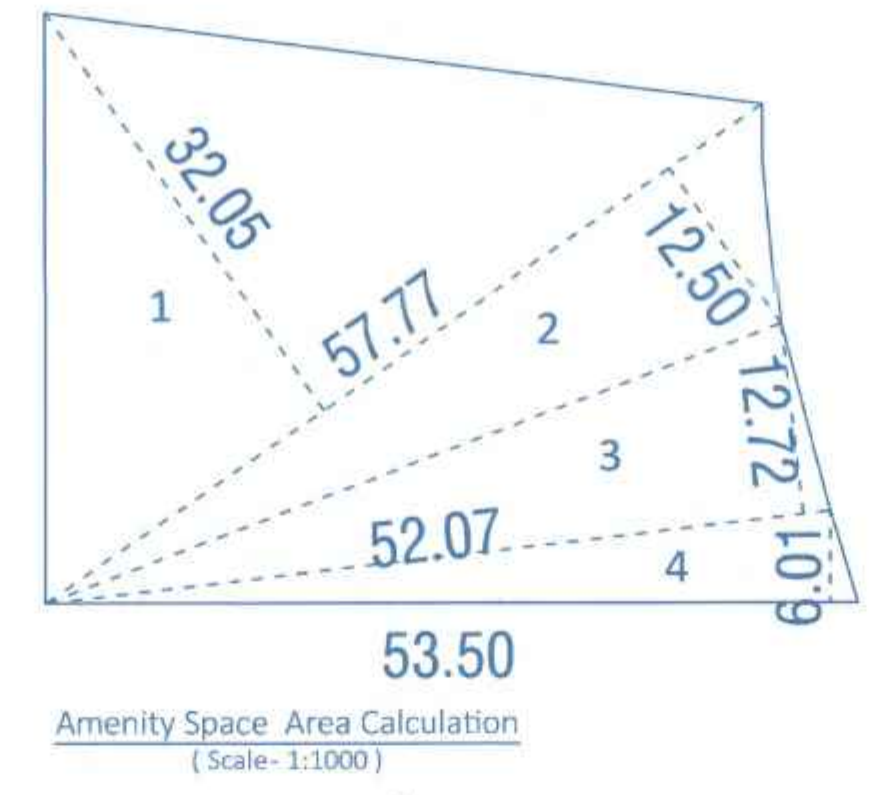

Amenity Space Area Calculation
(Scale-1:1000)

Road Widening Area Calculation
(Scale-1:1000)



The Total Plot Area for Building E, Building F and Building I= 6321.42 Sq. Mtrs
The Built Up Area for Building E, Building F and Building I= 14176.94 Sq. Mtrs

PROPOSED B/UP AREA									
BUILDING / TOWER NAME	NO. OF FLOOR	TENETS	BLDG. HT.	RESI. NET BUILT UP AREA	LIFT (REG.)	LIFT (FIRE)	REFUGE AREA	GROUND COVERAGE	
Building - C	B1+G+3P+9 Fl.	36	45.35 M	6188.02	15.80	5.64	103.34	713.64	
Building - D	B1+G+3P+9 Fl.	36	45.35 M	4031.65	12.90	5.29	46.20	469.38	
Building - E	B2+B1+G+3P+9 Fl.	30	45.35 M	3889.53	12.90	5.29	46.90	454.52	
Building - F	B2+B1+G+3P+9 Fl.	30	45.35 M	5943.02	15.80	5.64	103.34	692.20	
Building - I	B1+G+3P+9 Fl.	36	45.35 M	4344.39	12.00	5.29	50.88	486.25	
TOTAL		168		24396.61	69.40	27.15	350.66	2815.99	
Inclusive Housing - 1	B1+G+14 Fl.	54	45.80 M	4057.44	12.90	5.29	106.50	291.96	
Inclusive Housing - 2	B2+B1+G+13 Fl.	50	42.80 M	3765.48	12.90	5.29	106.50	291.96	
TOTAL		104		7822.92	25.80	10.58	213.00	583.92	
Non FSI				Basement - 1 & 2, Podium - 1, 2 & 3, Amenity Floor					
				U.G.W.T, STP, Transformer etc					
				86500.00 SQ.M.					

BUILDING - C									
FLOOR	RESI. BUILT UP AREA	LIFT (REG.)	LIFT (FIRE)	BLDG. HT.	Refuge Area	TENE. NO.			
Basement - 1 Fl.	Parking					0			
Ground Fl.	Parking					0			
Podium - 1 Fl.	Parking					0			
Podium - 2 Fl.	Parking					0			
Podium - 3 Fl.	Parking					0			
1ST FLOOR	692.20					4			
2ND FLOOR	692.20					4			
3RD FLOOR	692.20					4			
4TH FLOOR	671.31					4			
5TH FLOOR	692.20					4			
6TH FLOOR	692.20					4			
7TH FLOOR	692.20					4			
8TH FLOOR	671.31					4			
9TH FLOOR	671.31					4			
TOTAL		6188.02	15.80	5.64		103.34	36		

BUILDING - D									
FLOOR	RESI. BUILT UP AREA	LIFT (REG.)	LIFT (FIRE)	BLDG. HT.	Refuge Area	TENE. NO.			
Basement - 1 Fl.	Parking					0			
Ground Fl.	Parking					0			
Podium - 1 Fl.	Parking					0			
Podium - 2 Fl.	Parking					0			
Podium - 3 Fl.	Parking					0			
1ST FLOOR	451.19					4			
2ND FLOOR	451.19					4			
3RD FLOOR	451.19					4			
4TH FLOOR	436.66					4			
5TH FLOOR	451.19					4			
6TH FLOOR	451.19					4			
7TH FLOOR	451.19					4			
8TH FLOOR	451.19					4			
9TH FLOOR	436.66					4			
TOTAL		4031.65	12.90	5.29		46.20	36		

BUILDING - E									
FLOOR	RESI. BUILT UP AREA	LIFT (REG.)	LIFT (FIRE)	BLDG. HT.	Refuge Area	TENE. NO.			
Basement - 2 Fl.	Parking					0			
Basement - 1 Fl.	Parking					0			
Ground Fl.	Parking					0			
Podium - 1 Fl.	Parking					0			
Podium - 2 Fl.	Parking					0			
Podium - 3 Fl.	Parking					0			
1ST FLOOR	454.52					4			
2ND FLOOR	454.52					4			
3RD FLOOR	454.52					4			
4TH FLOOR	433.75					4			
5TH FLOOR	454.52					4			
6TH FLOOR	454.52					4			
7TH FLOOR	454.52					4			
8TH FLOOR	454.52					4			
9TH FLOOR	433.75					4			
TOTAL		3889.53	12.90	5.29		46.90	30		

BUILDING - F									
FLOOR	RESI. BUILT UP AREA	LIFT (REG.)	LIFT (FIRE)	BLDG. HT.	Refuge Area	TENE. NO.			
Basement - 2 Fl.	Parking					0			
Basement - 1 Fl.	Parking					0			
Ground Fl.	Parking					0			
Podium - 1 Fl.	Parking					0			
Podium - 2 Fl.	Parking					0			
Podium - 3 Fl.	Parking					0			
1ST FLOOR	692.20					4			
2ND FLOOR	692.20					4			
3RD FLOOR	692.20					4			
4TH FLOOR	671.31					4			
5TH FLOOR	692.20					4			
6TH FLOOR	692.20					4			
7TH FLOOR	692.20					4			
8TH FLOOR	692.20					4			
9TH FLOOR	671.31					4			
TOTAL		5943.02	15.80	5.64		103.34	30		

BUILDING - I							INCLUSIVE HOUSING - 1								
FLOOR	RESI. BUILT UP AREA	LIFT (REG.)	LIFT (FIRE)	BLDG. HT.	Refuge Area	TENE. NO.	FLOOR	RESI. BUILT UP AREA	REG. LIFT	BLDG. HT.	TENE. NO.	Refuge Area	S.NO.		
Basement - 1 Fl.	Parking					0	Basement-1 Fl.	Parking			0		1		
Ground Fl.	Parking					0	Ground Fl.	Parking			0				
Podium - 1 Fl.	Parking					0	1ST FLOOR	291.96			4		2		
Podium - 2 Fl.	Parking					0	2ND FLOOR	291.96			4			2.1	
Podium - 3 Fl.	Parking					0	3RD FLOOR	291.96			4			2.6	
1ST FLOOR	486.25					4	4TH FLOOR	291.96			4			2.7	
2ND FLOOR	486.25	12.00	5.29	45.35 M		4	5TH FLOOR	291.96			4			2.8	
3RD FLOOR	486.25					4	6TH FLOOR	291.96	12.00	5.29	45.80 M			2.9	
4TH FLOOR	470.32				25.44	4	7TH FLOOR	291.96			3	53.25		3.1	
5TH FLOOR	486.25					4	8TH FLOOR	276.96			3	53.25		3.2	
6TH FLOOR	486.25					4	9TH FLOOR	291.96			4			3.3	
7TH FLOOR	486.25					4	10TH FLOOR	291.96			4			3.4	
8TH FLOOR	486.25					4	11TH FLOOR	291.96			4			3.5	
9TH FLOOR	470.32				25.44	4	12TH FLOOR	276.96			3	53.25		3.6	
TOTAL	4344.39	12.00	5.29		50.88	36	TOTAL	4057.44			54	106.50		3.7	
INCLUSIVE HOUSING - 2							INCLUSIVE HOUSING - 3								