



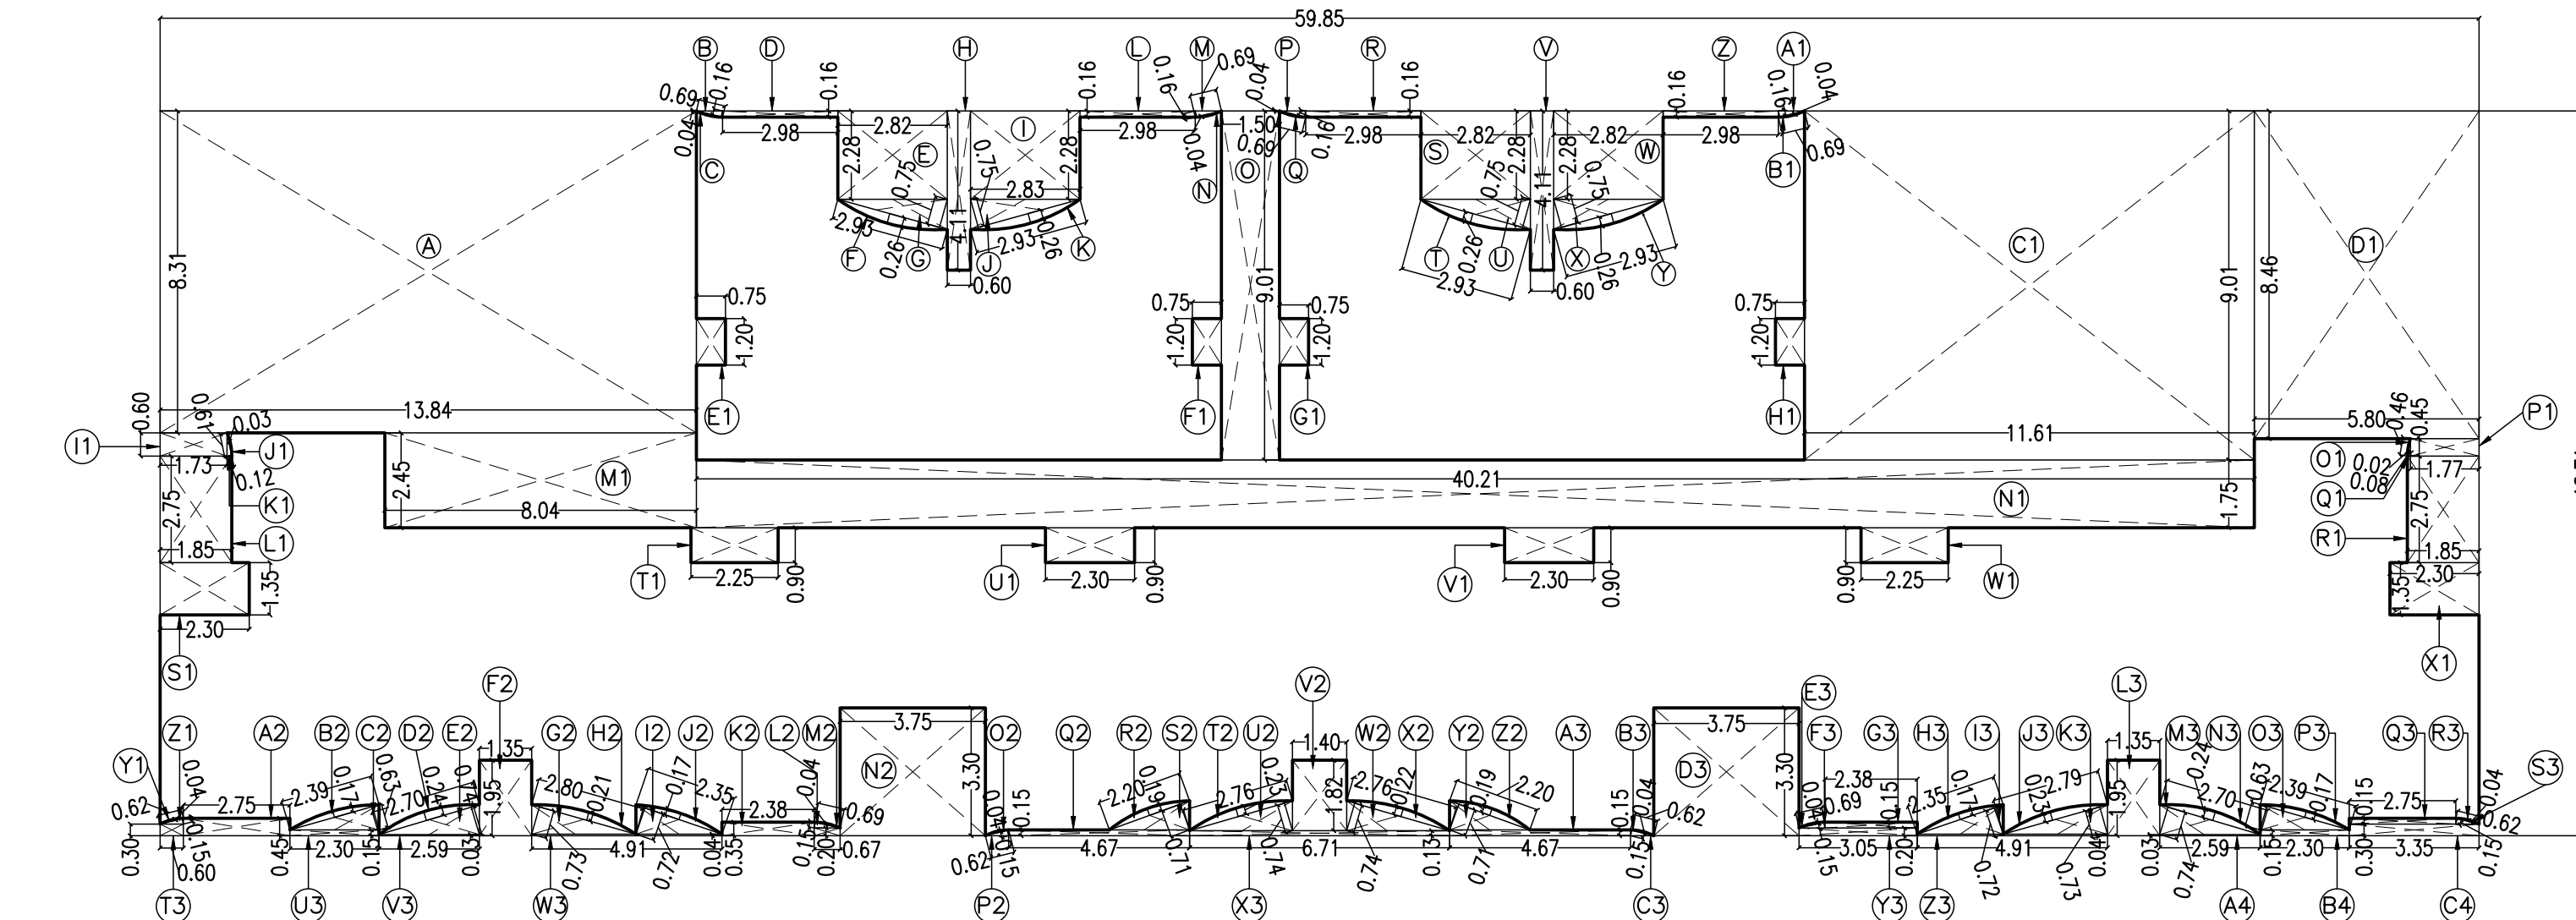


BUILTUP AREA DIAGRAM & CALCULATION
OF 1ST TO 5TH FLOOR (WING D) SCALE- 1:100

BUILT UP AREA CALCULATION OF 1ST TO 5TH FLOOR (WING D)				
AREA OF RECTANGLE	59.85	X	18.71	1119.79
AREA TO BE DEDUCTED				
A	13.84	X	8.31	114.97
B	0.50	X	0.69	0.16
C	0.67	X	0.69	0.04
D	2.98	X	0.16	0.48
E	2.82	X	2.28	6.43
F	0.67	X	0.75	0.51
G	0.50	X	0.75	1.10
H	0.60	X	4.11	2.47
I	2.83	X	2.28	6.45
J	0.50	X	2.93	0.75
K	0.67	X	2.93	0.26
L	2.98	X	0.16	0.48
M	0.50	X	0.69	0.16
N	0.67	X	0.69	0.04
O	1.50	X	9.01	13.52
P	0.50	X	0.69	0.16
Q	0.67	X	0.69	0.04
R	2.98	X	0.16	0.48
S	2.82	X	2.28	6.43
T	0.67	X	2.93	0.26
U	0.50	X	2.93	0.75
V	0.60	X	4.11	2.47
W	2.82	X	2.28	6.43
X	0.50	X	2.93	0.75
Y	0.67	X	2.93	0.26
Z	2.98	X	0.16	0.48
A1	0.50	X	0.69	0.16
B1	0.67	X	0.69	0.04
C1	11.61	X	9.01	104.61
D1	5.80	X	8.46	49.07
E1	0.75	X	1.20	0.90
F1	0.75	X	1.20	0.90
G1	0.75	X	1.20	0.90
H1	0.75	X	1.20	0.90
I1	1.73	X	0.60	1.04
J1	0.67	X	0.61	0.03
K1	0.50	X	0.61	0.12
L1	1.85	X	2.75	5.09
M1	8.04	X	2.45	19.70
N1	1.75	X	40.21	70.25
O1	0.67	X	0.46	0.02
P1	1.77	X	0.45	0.79
Q1	0.50	X	0.46	0.08
R1	1.85	X	2.75	5.09
S1	2.30	X	1.35	3.09
T1	2.25	X	0.90	2.01
U1	2.30	X	0.90	2.05
V1	2.30	X	0.90	2.05
W1	2.25	X	0.90	2.01
X1	2.30	X	1.35	3.09
Y1	0.67	X	0.62	0.04
Z1	0.50	X	0.62	0.15
A2	2.75	X	0.45	1.22
B2	0.67	X	0.17	0.27
C2	0.50	X	0.63	0.75
D2	0.67	X	0.24	0.43
E2	0.50	X	0.74	1.00
F2	1.35	X	1.95	2.62
G2	0.50	X	0.73	1.02
H2	0.67	X	0.21	0.39
I2	0.50	X	0.72	0.85
J2	0.67	X	0.17	0.27
K2	2.38	X	0.35	0.82
L2	0.50	X	0.15	0.05
M2	0.67	X	0.04	0.02
N2	3.75	X	3.30	12.38
O2	0.67	X	0.04	0.02
P2	0.50	X	0.15	0.05
Q2	4.67	X	0.15	0.68
R2	0.67	X	0.19	0.28
S2	0.50	X	0.71	0.78
T2	0.67	X	0.74	1.02
U2	0.50	X	0.74	1.02
V2	1.40	X	1.82	2.53
W2	0.50	X	0.74	1.02
X2	0.67	X	0.22	0.41
Y2	0.50	X	0.71	0.78
Z2	0.67	X	0.19	0.28
A3	4.67	X	0.15	0.68
B3	0.62	X	0.04	0.02
C3	0.50	X	0.15	0.05
D3	3.75	X	3.30	12.34
E3	0.67	X	0.04	0.02
F3	0.50	X	0.15	0.05
G3	2.38	X	0.15	0.34
H3	0.64	X	0.17	0.26
I3	0.50	X	0.72	0.85
J3	0.67	X	0.23	0.43
K3	0.50	X	0.73	1.02
L3	1.35	X	1.95	2.62
M3	0.50	X	0.74	1.00
N3	0.67	X	0.24	0.43
O3	0.50	X	0.63	0.75
P3	0.67	X	0.17	0.27
Q3	2.75	X	0.15	0.40
R3	0.67	X	0.04	0.02
S3	0.50	X	0.15	0.05
T3	0.60	X	0.30	0.18
U3	2.30	X	0.15	0.33
V3	2.59	X	0.03	0.06
W3	4.91	X	0.13	0.64
X3	6.71	X	0.13	0.84
Y3	3.05	X	0.20	0.59
Z3	4.91	X	0.04	0.17
A4	2.59	X	0.30	0.76
B4	2.30	X	0.15	0.33
C4	3.35	X	0.30	0.99
TOTAL				497.79
TOTAL BUILT UP AREA OF 1ST TO 5TH FLOOR (WING D)				622.00

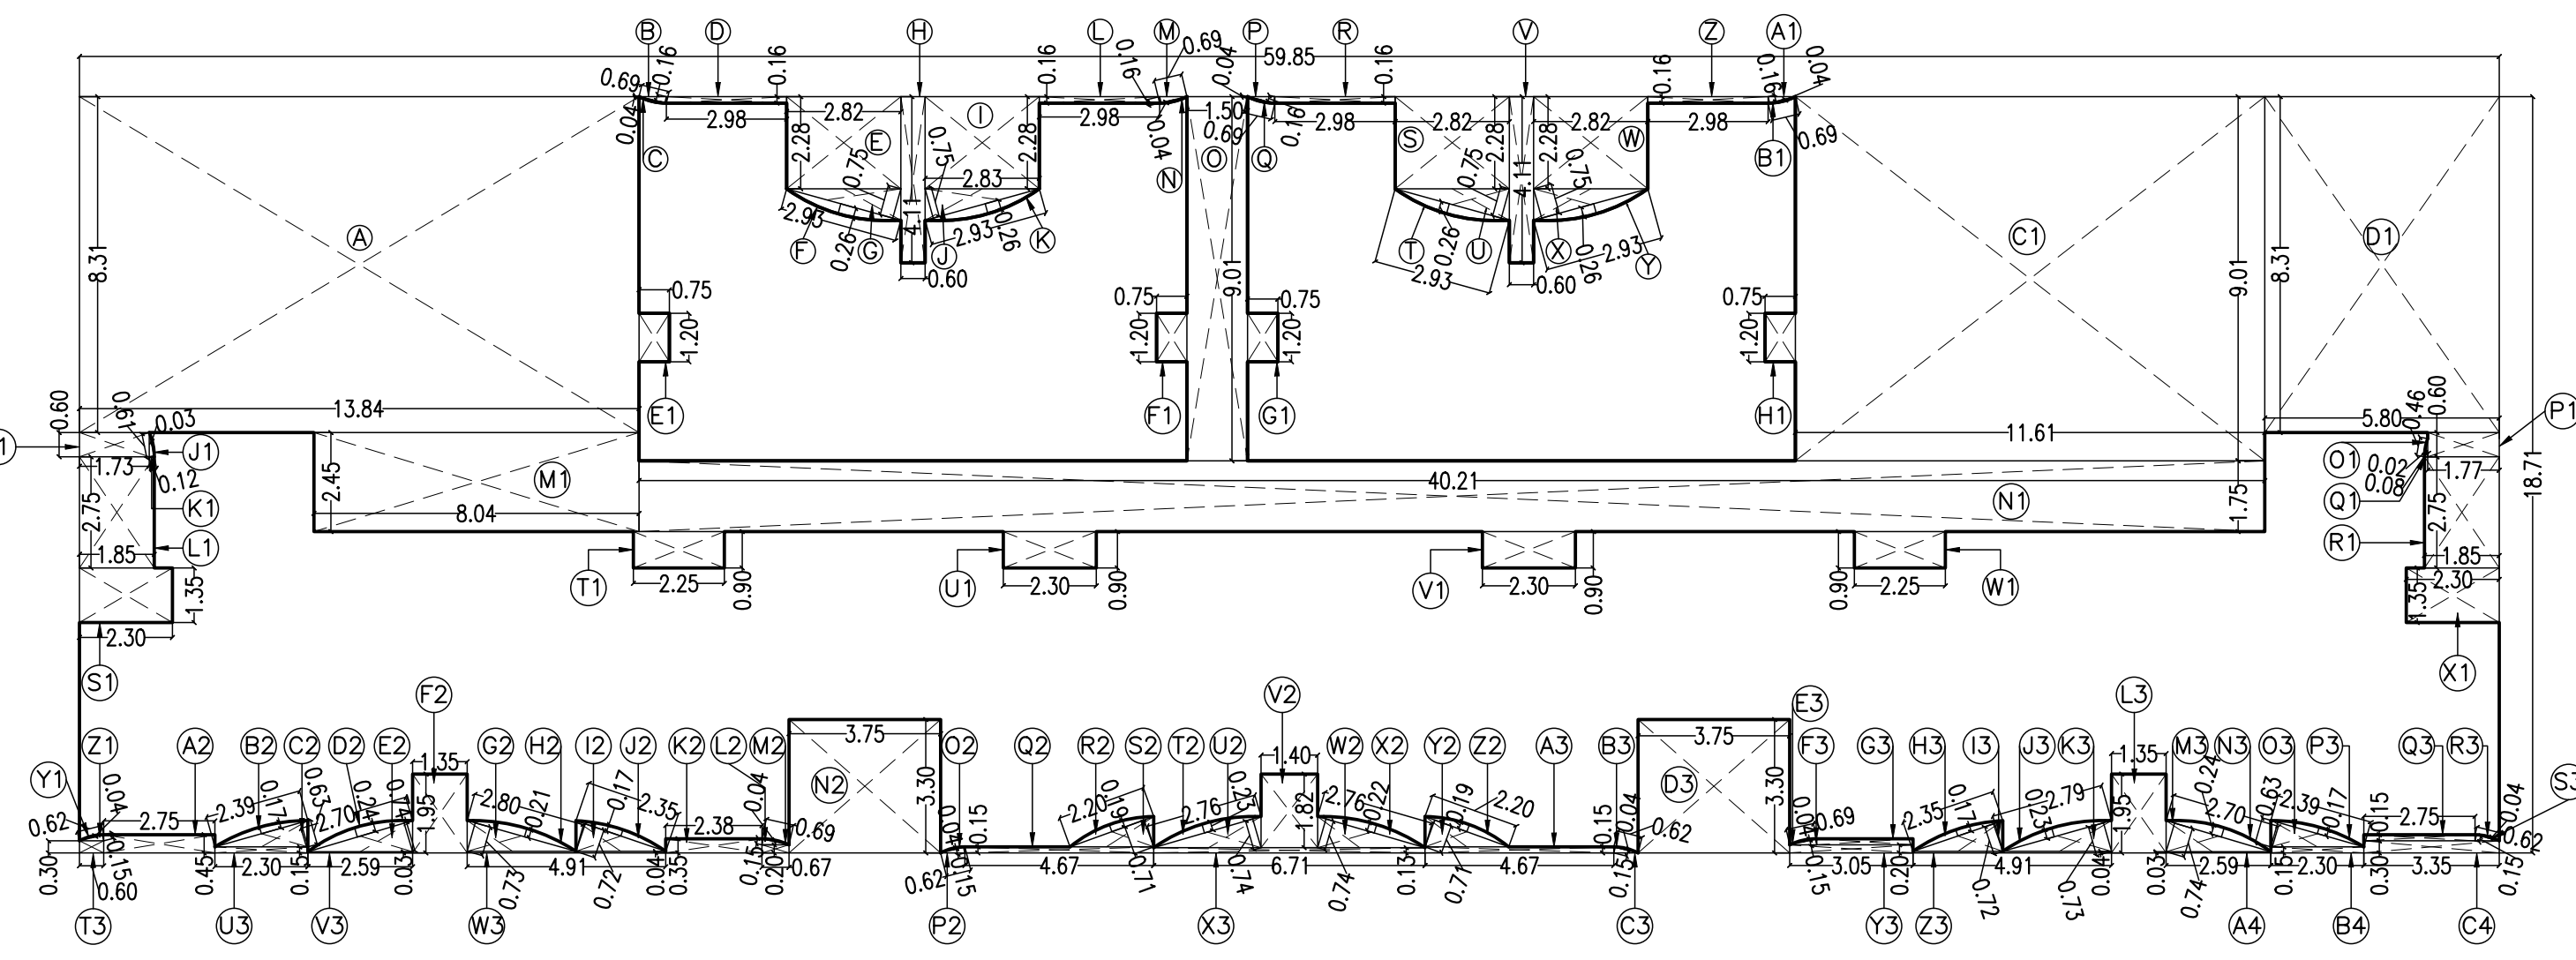


BUILTUP AREA DIAGRAM & CALCULATION
OF 6TH & 7TH FLOOR (WING D) SCALE- 1:200

BUILT UP AREA CALCULATION OF 6TH & 7TH FLOOR (WING D)				
AREA OF RECTANGLE	59.85	X	18.71	1119.79
AREA TO BE DEDUCTED				
A	13.84	X	8.31	114.97
B	0.50	X	0.69	0.16
C	0.67	X	0.69	0.04
D	2.98	X	0.16	0.48
E	2.82	X	2.28	6.43
F	0.67	X	0.75	0.51
G	0.50	X	0.75	1.10
H	0.60	X	4.11	2.47
I	2.83	X	2.28	6.45
J	0.50	X	2.93	0.75
K	0.67	X	2.93	0.26
L	2.98	X	0.16	0.48
M	0.50	X	0.69	0.16
N	0.67	X	0.69	0.04
O	1.50	X	9.01	13.52
P	0.50	X	0.69	0.16
Q	0.67	X	0.69	0.04
R	2.98	X	0.16	0.48
S	2.82	X	2.28	6.43
T	0.67	X	2.93	0.26
U	0.50	X	2.93	0.75
V	0.60	X	4.11	2.47
W	2.82	X	2.28	6.43
X	0.50	X	2.93	0.75
Y	0.67	X	2.93	0.26
Z	2.98	X	0.16	0.48
A1	0.50	X	0.69	0.16
B1	0.67	X	0.69	0.04
C1	11.61	X	9.01	104.61
D1	5.80	X	8.46	49.07
E1	0.75	X	1.20	0.90
F1	0.75	X	1.20	0.90
G1	0.75	X	1.20	0.90
H1	0.75	X	1.20	0.90
I1	1.73	X	0.60	1.04
J1	0.67	X	0.61	0.03
K1	0.50	X	0.61	0.12
L1	1.85	X	2.75	5.09
M1	8.04	X	2.45	19.70
N1	1.75	X	40.21	70.25
O1	0.67	X	0.46	0.02
P1	1.77	X	0.45	0.79
Q1	0.50	X	0.46	0.08
R1	1.85	X	2.75	5.09
S1	2.30	X	1.35	3.09
T1	2.25	X	0.90	2.01
U1	2.30	X	0.90	2.05
V1	2.30	X	0.90	2.05
W1	2.25	X	0.90	2.01
X1	2.30	X	1.35	3.09
Y1	0.67	X	0.62	0.04
Z1	0.50	X	0.62	0.15
A2	2.75	X	0.45	1.22
B2	0.67	X	0.17	0.27
C2	0.50	X	0.63	0.75
D2	0.67	X	0.24	0.43
E2	0.50	X	0.74	1.00
F2	1.35	X	1.95	2.62
G2	0.50	X	0.73	1.02
H2	0.67	X	0.21	0.39
I2	0.50	X	0.72	0.85
J2	0.67	X	0.17	0.27
K2	2.38	X	0.35	0.82
L2	0.50	X	0.15	0.05
M2	0.67	X	0.04	0.02
N2	3.75	X	3.30	12.38
O2	0.67	X	0.04	0.02
P2	0.50	X	0.15	0.05
Q2	4.67	X	0.15	0.68
R2	0.67	X	0.19	0.28
S2	0.50	X	0.71	0.78
T2	0.67	X	0.74	1.02
U2	0.50	X	0.74	1.02
V2	1.40	X	1.82	2.53
W2	0.50	X	0.74	1.02
X2	0.67	X	0.22	0.41
Y2	0.50	X	0.71	0.78
Z2	0.67	X	0.19	0.28
A3	4.67	X	0.15	0.68
B3	0.62	X	0.04	0.02
C3	0.50	X	0.15	0.05
D3	3.75	X	3.30	12.34
E3	0.67	X	0.04	0.02
F3	0.50	X	0.15	0.05
G3	2.38	X	0.15	0.34
H3	0.64	X	0.17	0.26
I3	0.50	X	0.72	0.85
J3	0.67	X	0.23	0.43
K3	0.50	X	0.73	1.02
L3	1.35	X	1.95	2.62
M3	0.50	X	0.74	1.00
N3	0.67	X	0.24	0.43
O3	0.50	X	0.63	0.75
P3	0.67	X	0.17	0.27
Q3	2.75	X	0.15	0.40
R3	0.67	X	0.04	0.02
S3	0.50	X	0.15	0.05
T3	0.60	X	0.30	0.18
U3	2.30	X	0.15	0.33
V3	2.59	X	0.03	0.06
W3	4.91	X	0.13	0.64
X3	6.71	X	0.13	0.84
Y3	3.05	X	0.20	0.59
Z3	4.91	X	0.04	0.17
A4	2.59	X	0.30	0.76
B4	2.30	X	0.15	0.33
C4	3.35	X	0.30	0.99
TOTAL				497.20
TOTAL BUILT UP AREA OF 6TH & 7TH FLOOR (WING D)				622.60

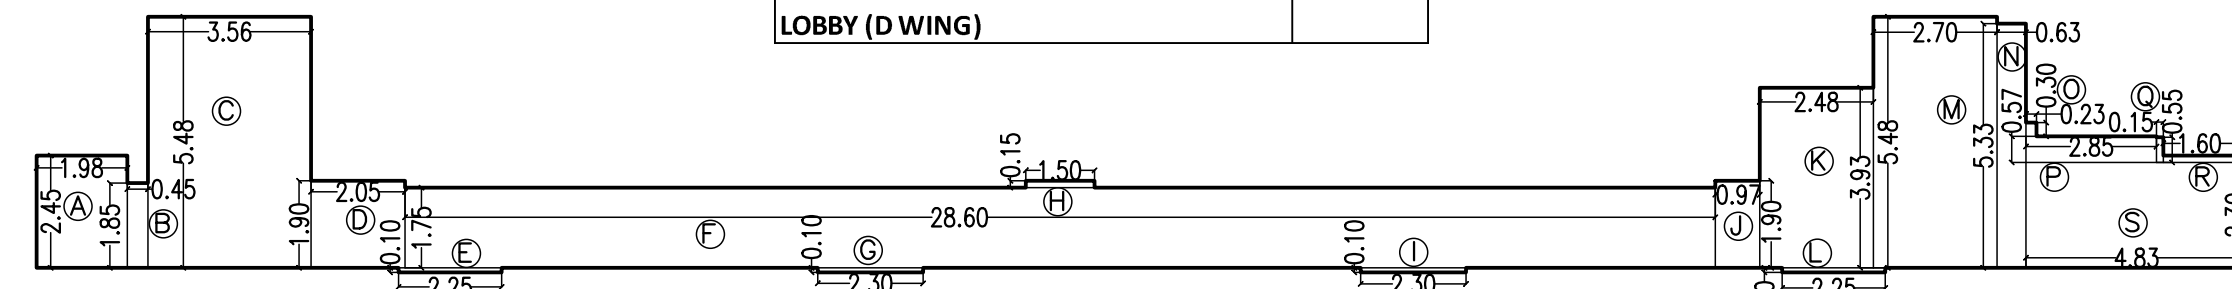

BUILT UP AREA CALCULATION OF GROUND FLOOR STAIRCASE, LIFT AND LIFT LOBBY (D WING)				
AREA TO BE ADDED				
A	3.56	X	3.03	10.79
B	6.34	X	2.60	15.96
C	1.20	X	0.08	0.10
D	2.05	X	2.05	4.20
E	3.65	X	9.19	33.54
F	1.50	X	0.08	0.12
G	3.65	X	9.18	33.51
H	0.97	X	2.05	1.99
I	2.48	X	4.08	10.12
J	2.70	X	0.23	0.62
K	3.33	X	5.40	17.98
L	2.85	X	0.12	0.34
M	1.60	X	0.15	0.24
N	3.00	X	2.90	8.70
O	1.98	X	2.45	4.85
P	5.75	X	3.33	19.15
TOTAL				162.21
TOTAL BUILT UP AREA CALCULATION OF GROUND FLOOR STAIRCASE, LIFT AND LIFT LOBBY (D WING)				162.21

BUILTUP AREA
DIAGRAM &
CALCULATION OF
STAIRCASE, LIFT &
LIFT LOBBY
GROUND FLOOR
(WING D) SCALE- 1:200

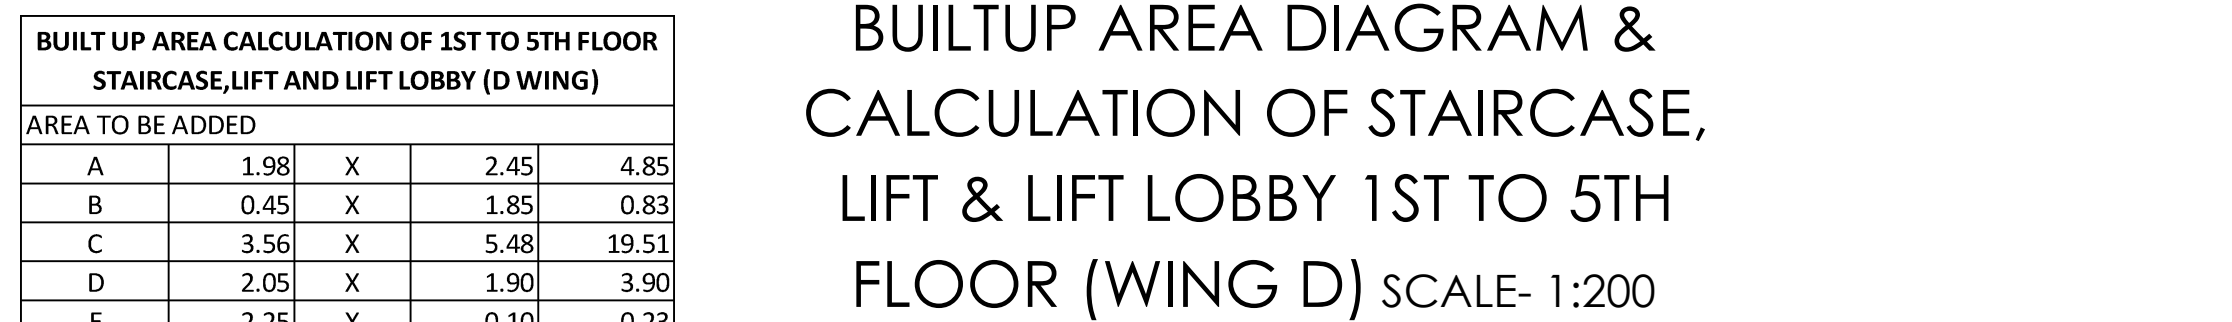

BUILT UP AREA CALCULATION OF 6TH & 7TH FLOOR STAIRCASE,LIFT AND LIFT LOBBY (D WING)				
AREA TO BE ADDED				
A	1.98	X	2.45	
B	0.45	X	1.85	
C	3.56	X	5.48	
D	2.05	X	1.90	
E	2.25	X	0.10	
F	28.60	X	1.75	
G	2.30	X	0.10	
H	1.50	X	0.15	
I	2.30	X	0.10	
J	0.97	X	1.90	
K	2.48	X	3.93	
L	2.25	X	0.10	
M	3.56	X	5.48	
N	2.77	X	3.40	
O	1.83	X	2.45	
TOTAL				
TOTAL BUILT UP AREA CALCULATION OF 6TH & 7TH FLOOR STAIRCASE,LIFT AND LIFT LOBBY (D WING)				