

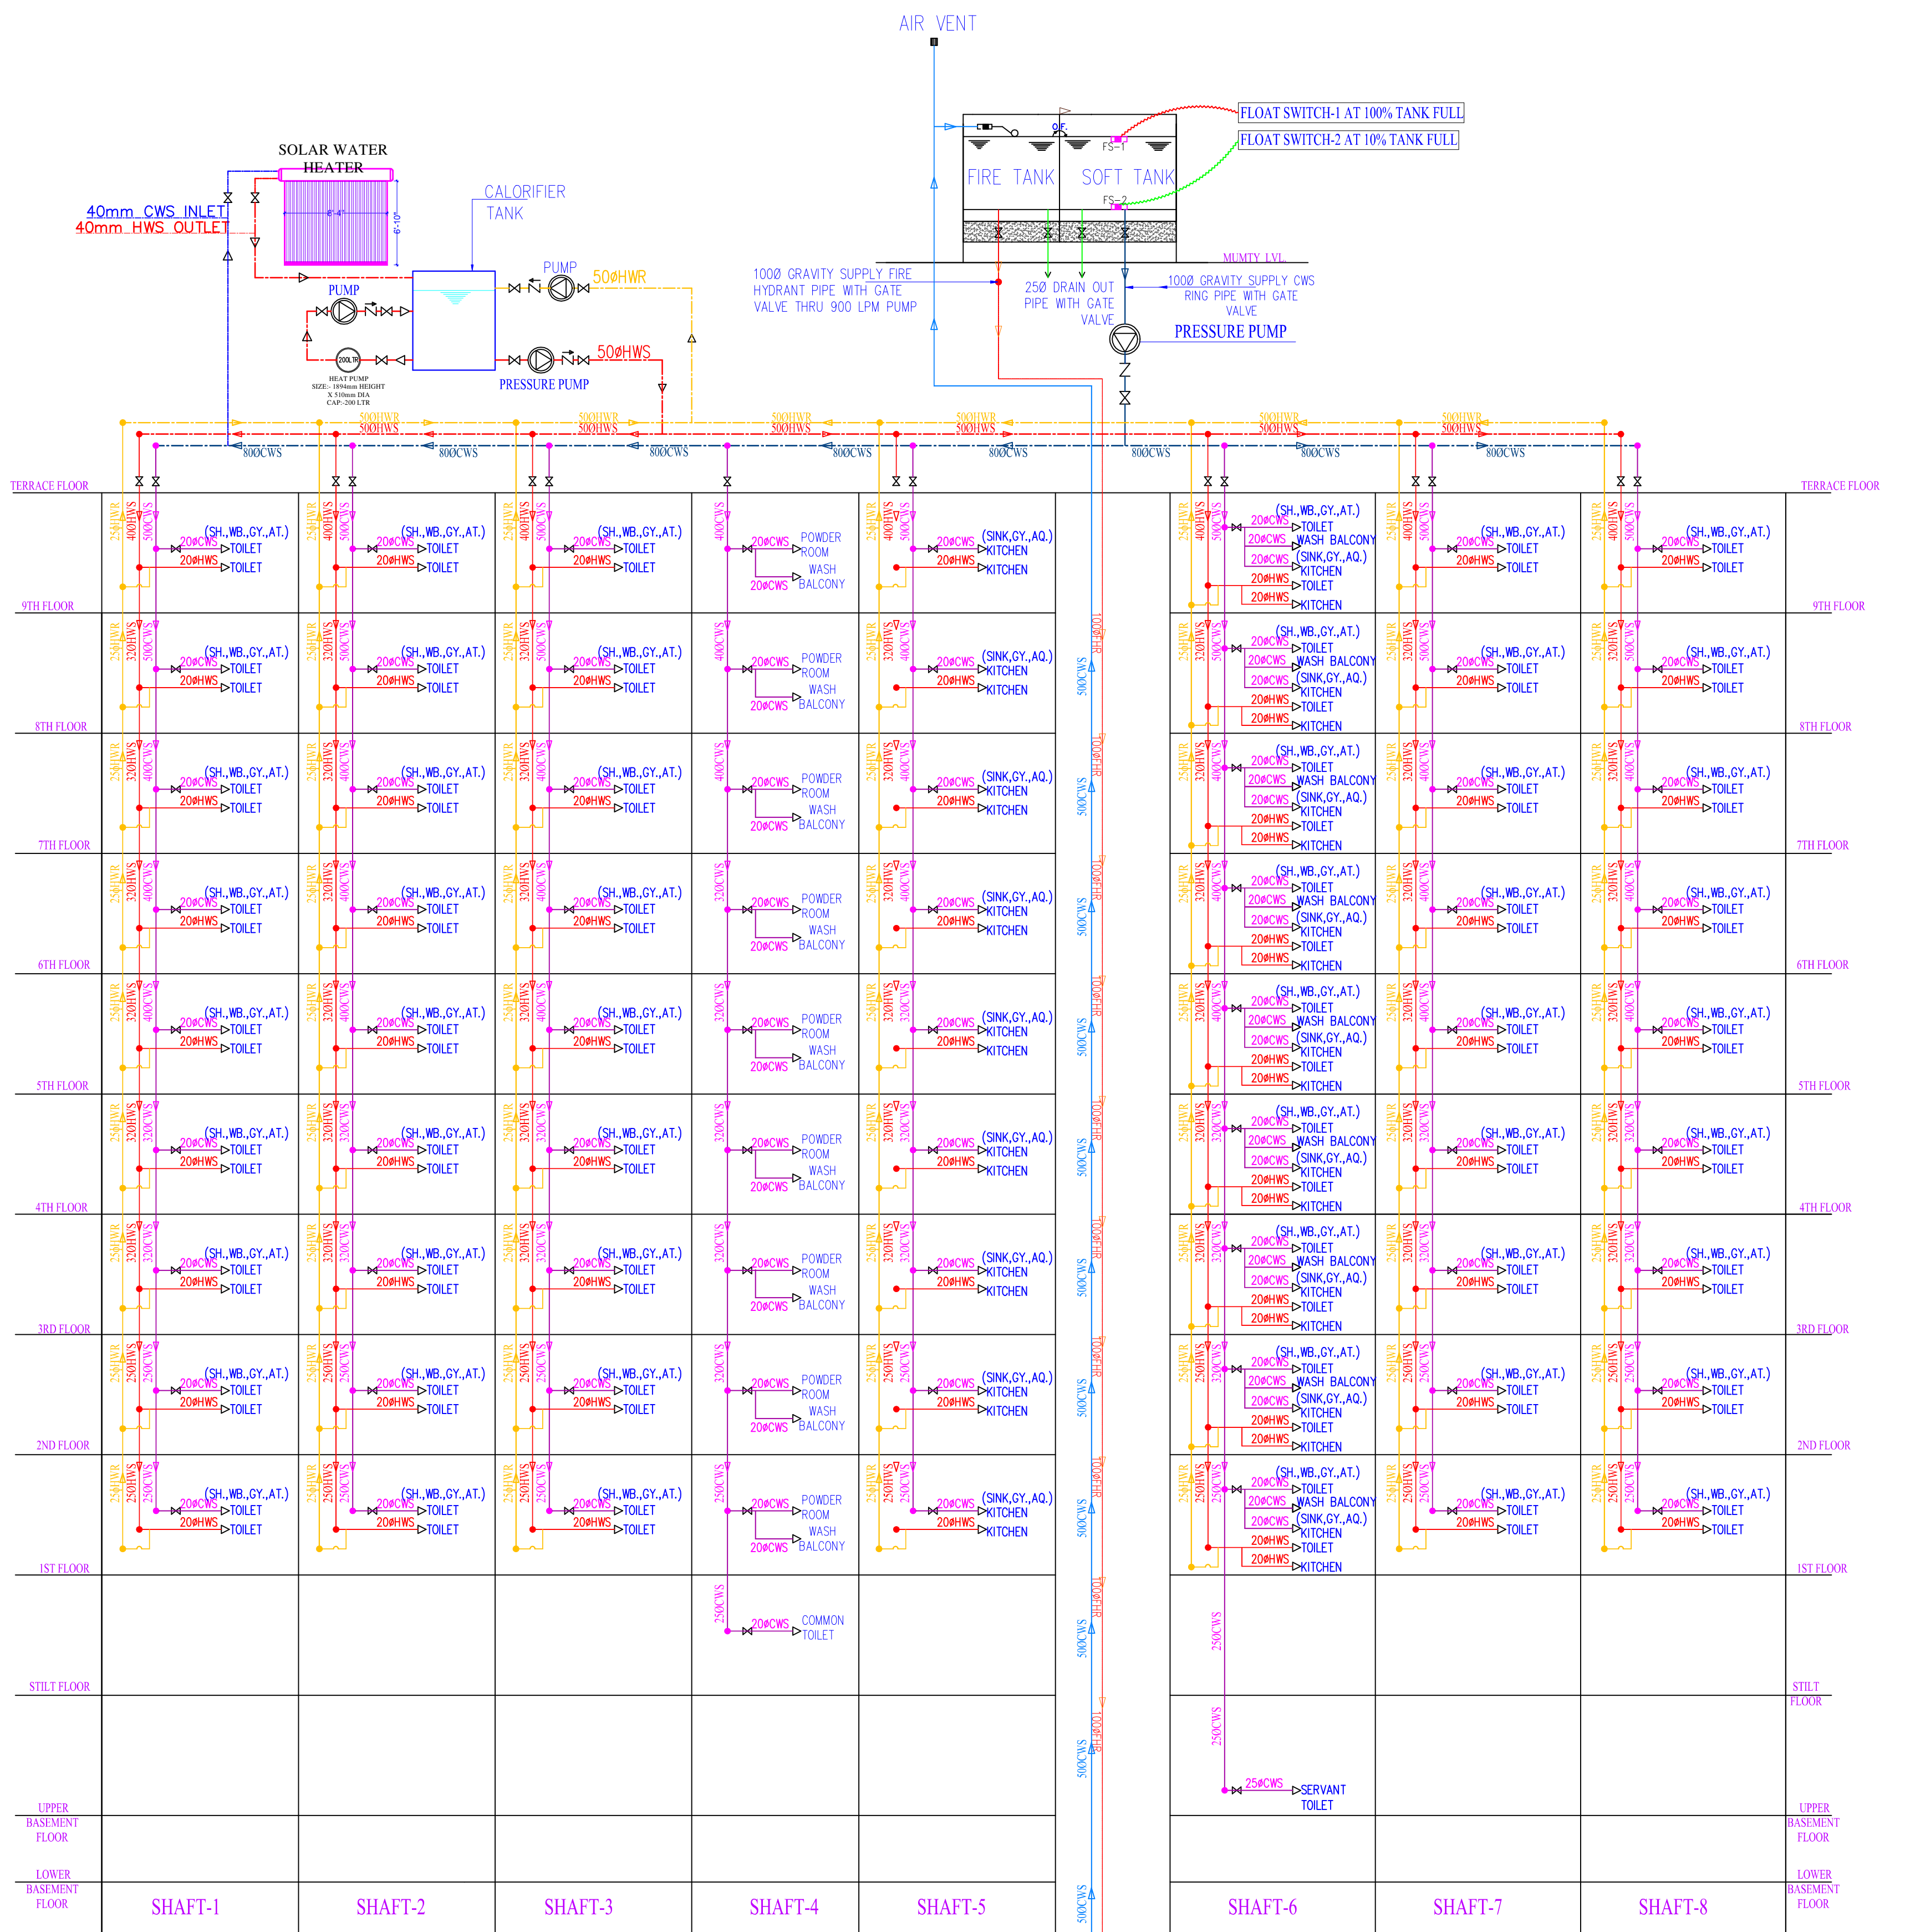


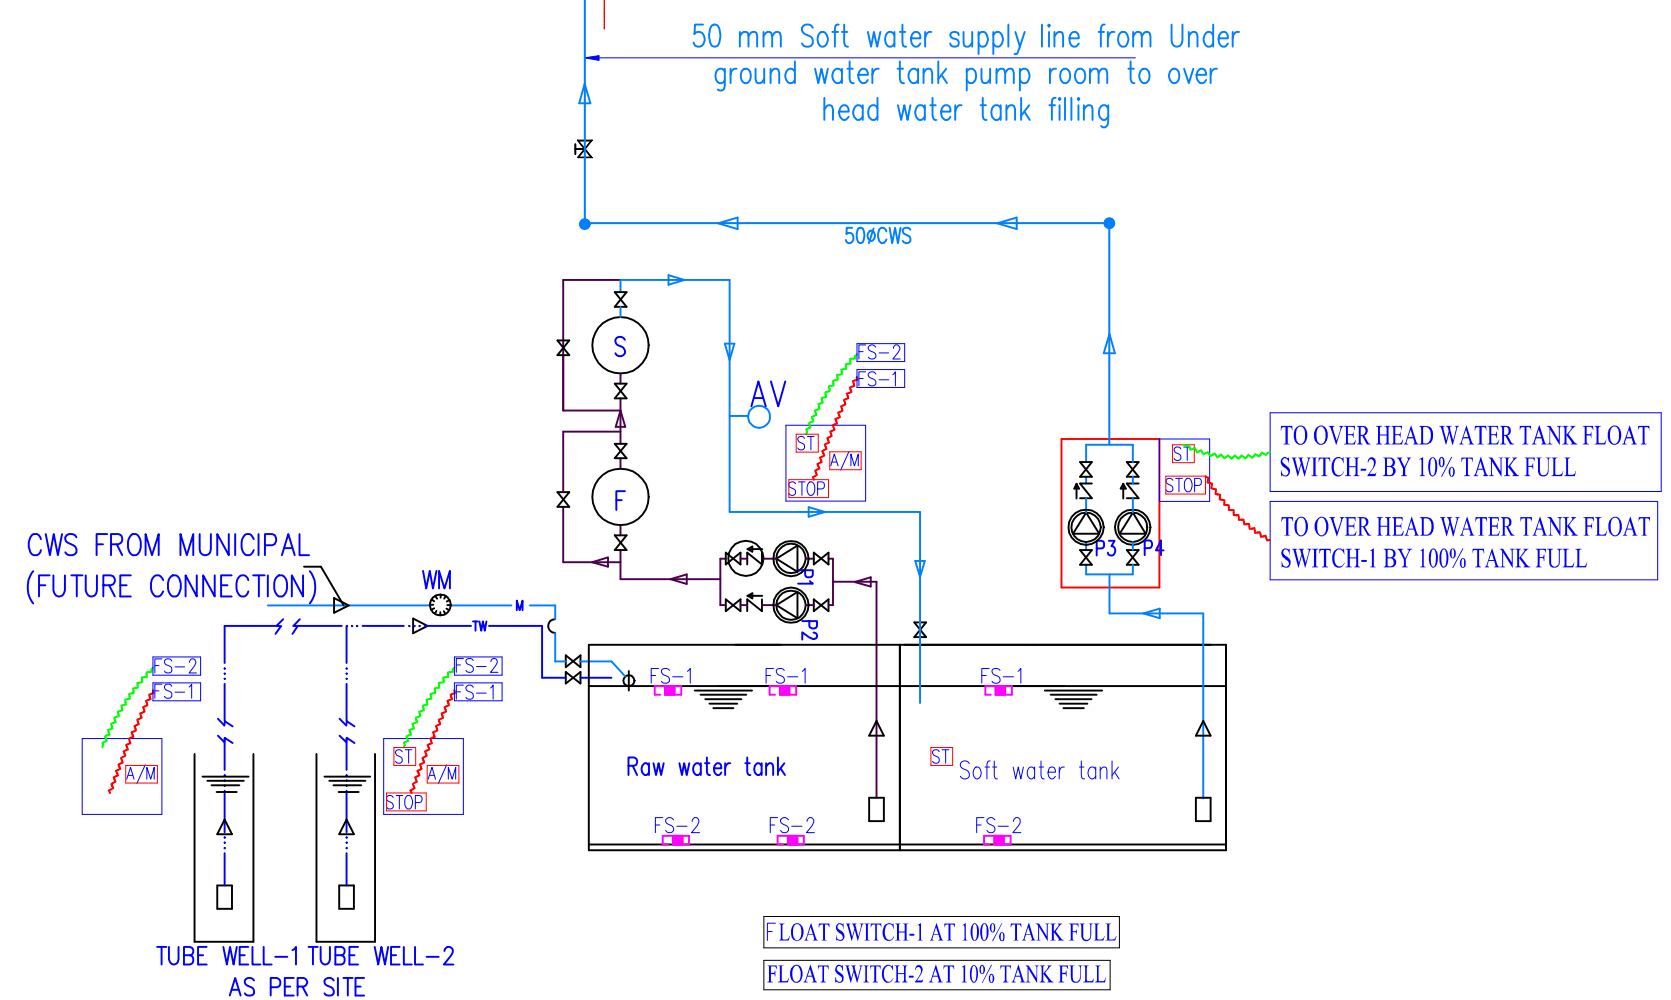

Vipul
VIPUL AGARWAL
M.E.P. CONSULTANT
B.E. ELECTRICAL

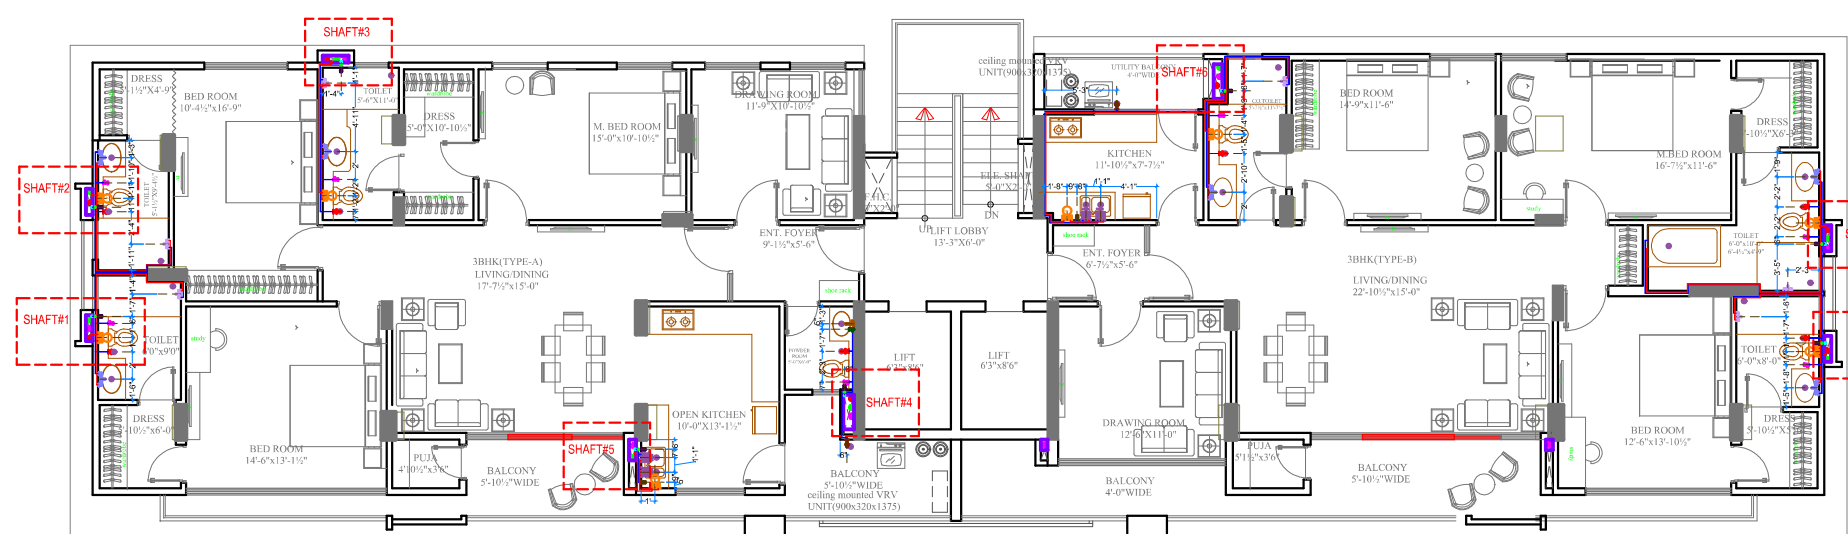

PROJECT ADDRESS:	PROJECT NAME:	CLIENT:	DRG.NAME_	DRG.NO.	DATE :3-07-2017	ARCHITECT
PLOT NO. D-23A, PRITHVIRAJ ROAD, C-SCHEME, JAIPUR	5TH AVENUE	UPASANA COLONISERS AND RESORTS, B-70, RAJENDRA MARG, BAPU NAGAR, JAIPUR-302015	WATER SUPPLY SCHEMATIC DIAGRAM LAYOUT	CWS/SH1	SCALE: 1"=70"	Ricky Mathur & Associates architects interior designers planners 33, Dhuleshwar Garden, Jaipur. (RAJ.) India. 302 001 Tel: 91-141-236 2688, 512 5444 Fax: 91-141-400 8700 e-mail: ricky@rickymathur.com