


ONLY FOR THE DEMARCATION AND DEVELOPMENT PURPOSE

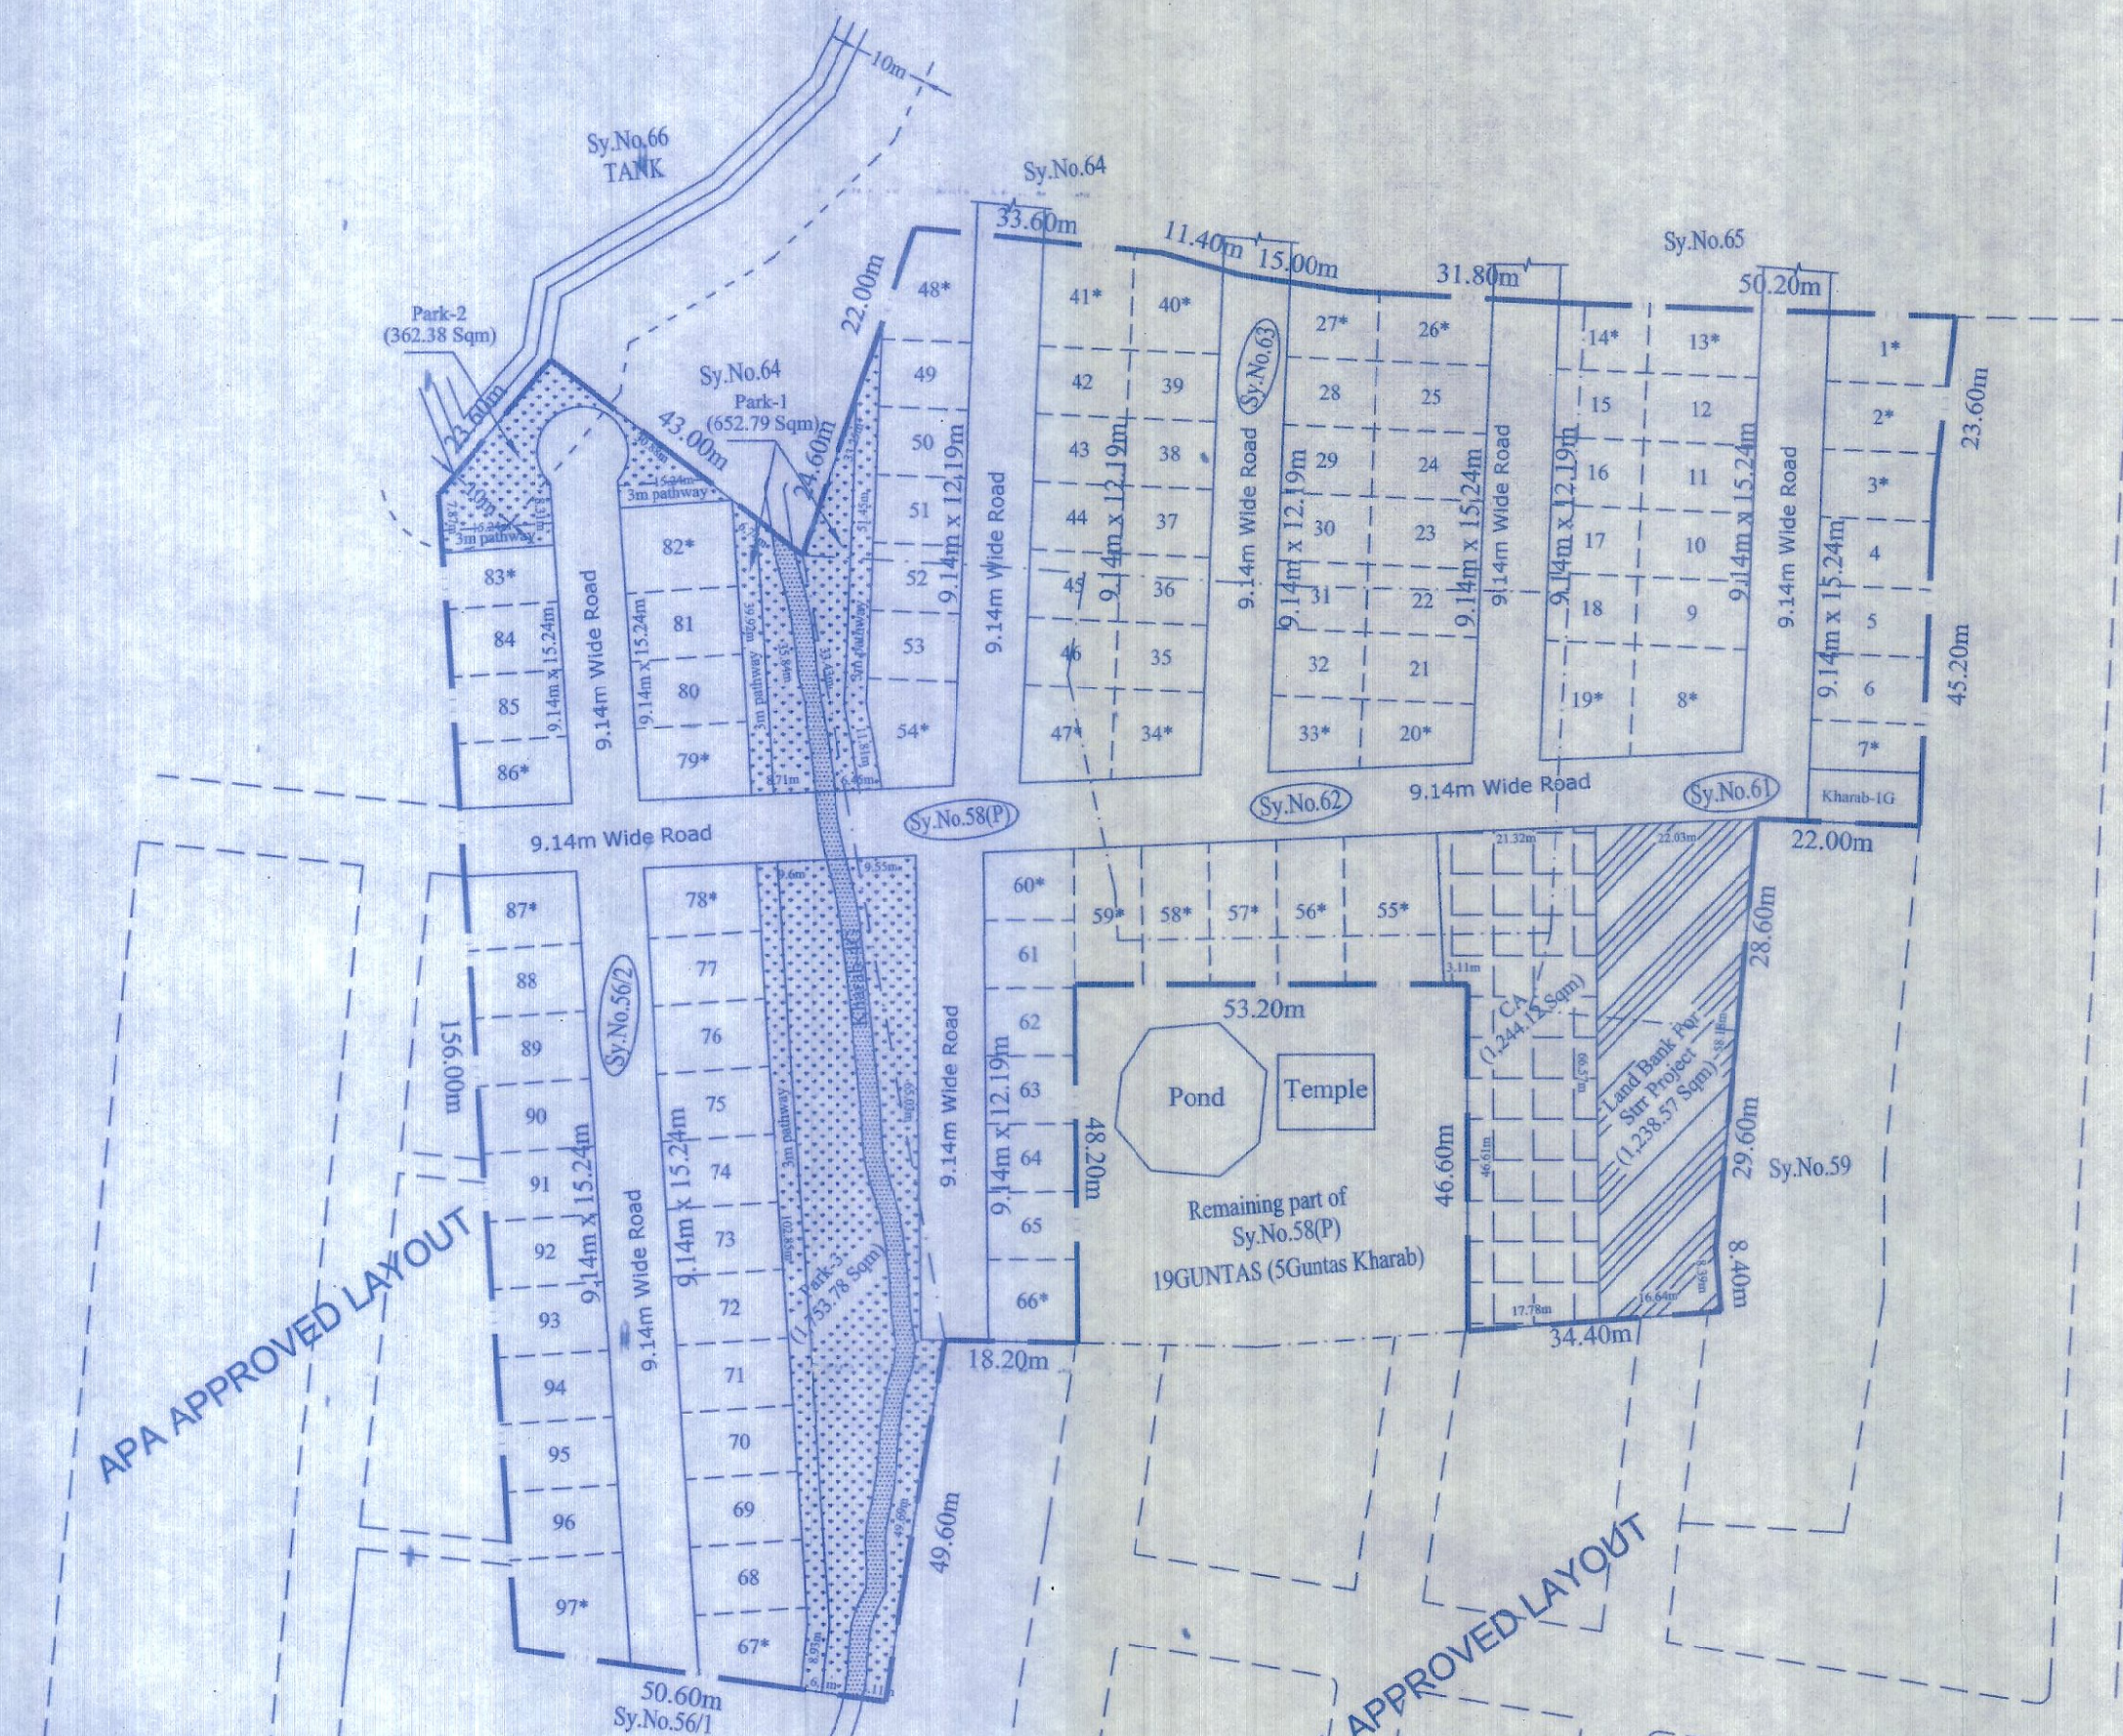

PARK DETAILS	
SLNO	AREA SQM
PARK-1	652.79
PARK-2	362.38
PARK-3	1753.78
TOTAL	2,768.95


SANCTION AUTHORITY

ವಿನ್ಯಾಸ: ೨೨-೨೩೦೦ ಮತ್ತು ಪದವಿ ಸಭೆಯ ನಡವಳಿಕೆ ಸಂಖ್ಯೆ: ೧೫೦೦
 ಮೇಲೆಗೆ ಕರ್ನಾಟಕ ನಗರ ಮತ್ತು ಗ್ರಾಮಾಂತರ ಯೋಜನಾ ಕಾಯ್ದೆ
 1961 ರ ಕಂ. 17(2)(A) ರ ಅಡಿಯಲ್ಲಿ ಪತ್ರ ಸಂಖ್ಯೆ:
 STRRP/TP/LAO/10/೨೭-21, ದಿನಾಂಕ: ೩೩-7-೨೦೨೨ ರಲ್ಲಿ
 ಪರಸ್ಪರಗಳಿಗೆ ಒಳಪಟ್ಟ ವಸತಿ/ವಸತಿಯಿಲ್ಲದ ವಿದ್ಯಾರ್ಥಿ ಹಿತಾಕರ್ಷಕ
 ಅನುಮೋದನೆ ನೀಡಲಾಗಿದೆ

Thippesagalli



SCALE-1:1000(1CM:10M)

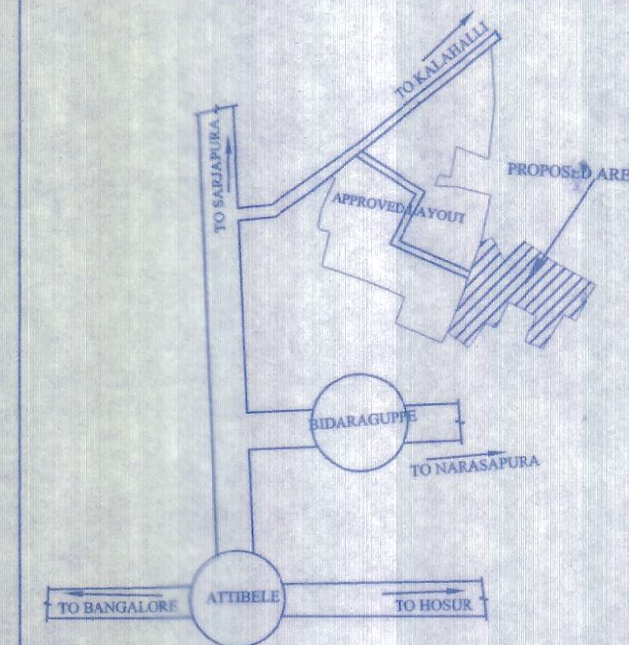 PROPOSED AREA

LEGENDS

LAYOUT BOUNDARY

REVENUE BOUNDARY

OVER HEAD TANK

SEWERAGE TREATMENT PLANT

AREA STATEMENT

Sl.No	Village	Sy No	AREA IN		Kharab Guntas	CONVERSION ORDER NUMBER
			Acres	Guntas		
1	BYALAHALLI	58/2	02	14	04	No. 50460 Dtd- 16-07-2020
2		58(P)	01	08	00	No. 14122 Dtd- 16-07-2020
3		61	01	00	01	No. 14129 Dtd- 16-07-2020
4		62	00	29	00	No. 13217 Dtd- 25-06-2020
5		63	00	32	00	No. 14128 Dtd- 16-07-2020
TOTAL			06	03	05	

LAND USE ANALYSIS

TOTAL AREA:-06ACRES 03GUNTAS OR (24,584.31Sqm)

SL.NO	DESCRIPTION	AREA IN SQMT	%
1	RESIDENTIAL	13,185.11	53.63
2	LAND BANK FOR STRR PROJECT	1,238.57	5.04
3	PARKS	2,768.95	11.26
4	C.A	1,244.12	5.06
5	ROADS	6,147.56	25.01
	TOTAL AREA	24,584.31	100.00

PLOT DETAILS

SL NO	PLOT SIZE	NO. OF SITE
1	9.14M x 12.19M	29
2	9.14M x 15.24M	35
3	Odd Sites *	33
TOTAL		97

TITLE:

DRAFT RESIDENTIAL LAYOUT PLAN
IN Sy.No.56/2,58(P),61,62 & 63 OF
BYALAHALLI VILLAGE,
SARJAPUR HOBLI, ANEKAL TALUK

OWNER

Sri. R.Gopal Rao & Smt.Padmavathamma
Rep.by their GPA holder M/s.Celebrity Structures India Pvt Ltd
Rep.by it's Managing Director P. Suresh Reddy

ENGINEER:

SRIKANTH C.N
BCC/BL/3.6/E-4449/2019-20
ONENESS INFRA TECH
#9/9, 2nd Floor, 59th Cross, 5th Block
Near Bhasyam Circle, Rajajinagar,
Bangalore-560 010
Tel : 080-4114161 Email: info@oitech.co.in
www.oitech.co.in