


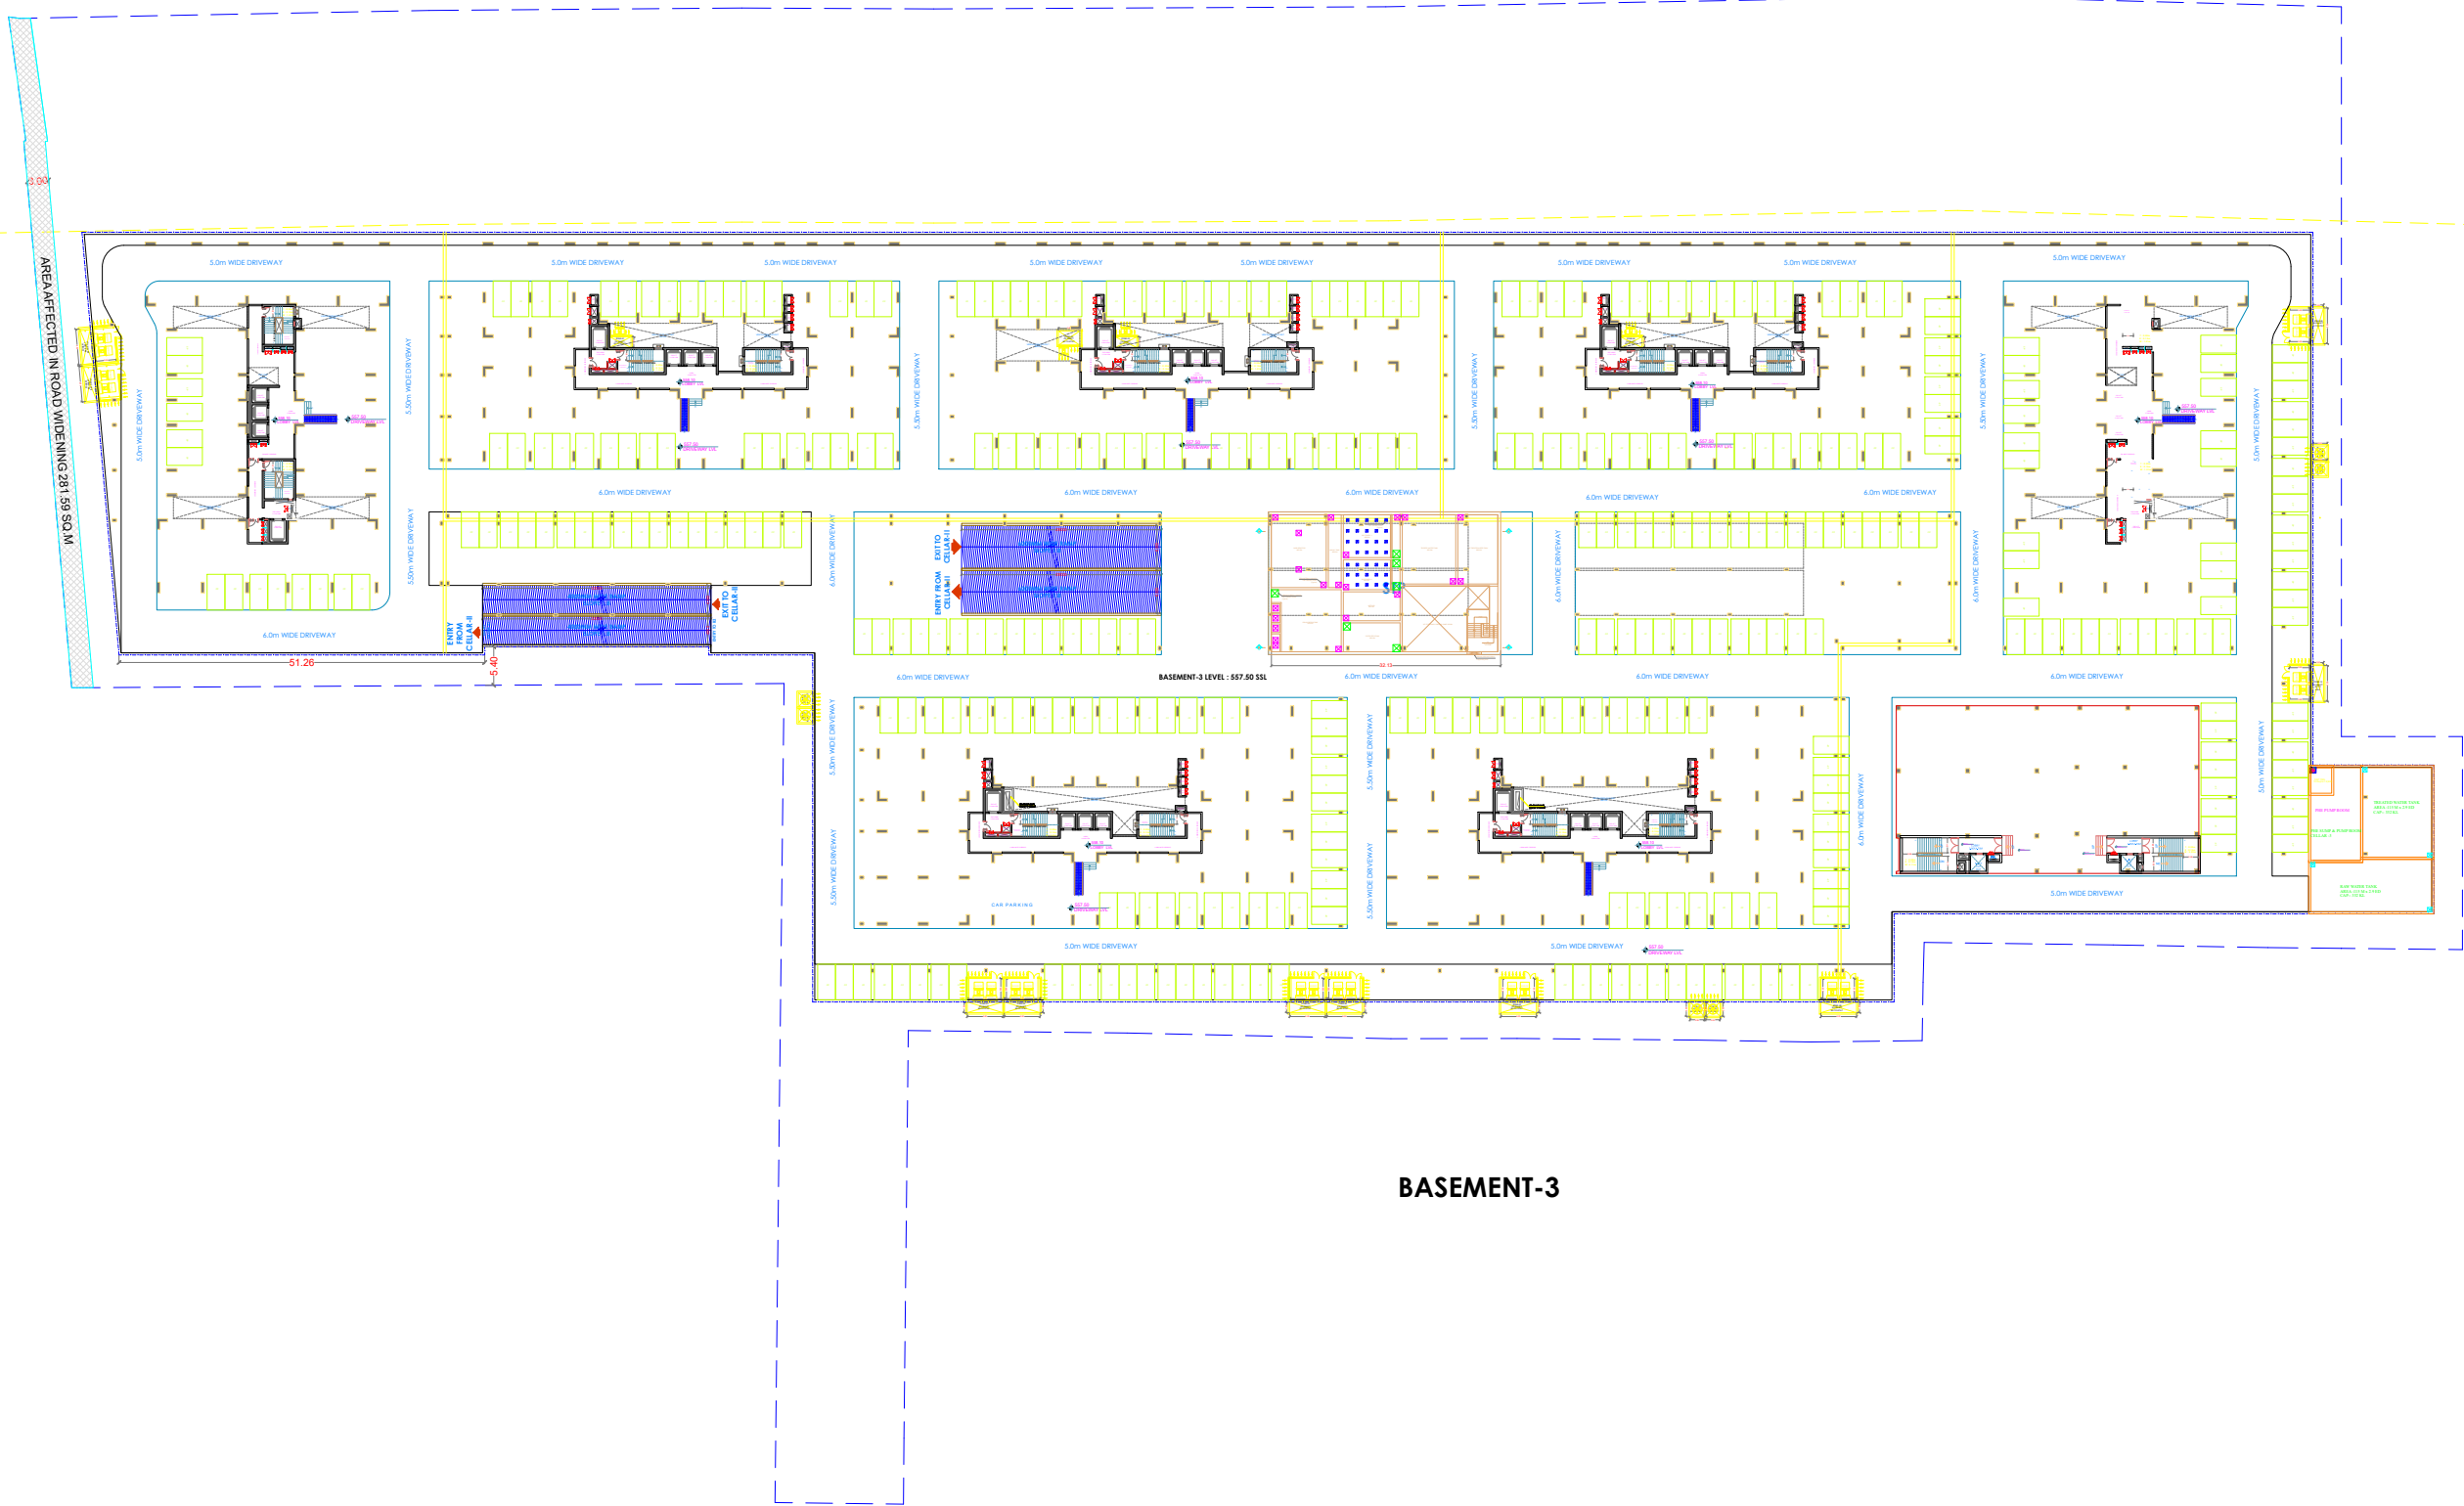

PLAN SHOWING THE PROPOSED RESIDENTIAL APARTMENTS IN SURVEY NO:396/A, 397/AA, 397/A/1, 397/AA1/1, 397/AA2/1, 398/A, 398/AA, 398/E, 398/EE, 398/VU, 398/VUU, 398/RU, 399, 400/A/1, 400/AA/1, 400/AA1/1 SITUATED AT NALLAGANDLA Village,SERILINGAMPALLY Mandal,RANGAREDDY DISTRICT, TELANGANA STATE.

BELONGING TO :  
OWNER: MANTENA VENKATA RAMA RAJU & OTHERS

DEVELOPER:  
M/s.TRIDASA REALTY VENTURES Private Limited.  
Rep by its Director : SIVAJI GORINTA  
S/o. G. KODANDA RAMA RAJU

| OPENINGS:          |                  |                  |
|--------------------|------------------|------------------|
| DOORS:             | WINDOWS:         | VENTILATORS:     |
| MD : 1.07X2.25     | W : 1.8X1.35     | V : 0.75 x 0.75  |
| D1 : 1.00 x 2.25   | W1 : 1.50x 1.35  | V1 : 0.60 x 0.75 |
| D2 : 0.85 x 2.25   | W2 : 1.20 x 1.35 |                  |
| SD : 3.0X2.25      | W3 : 0.75x 1.35  |                  |
| SD1 : 2.44X2.25    | KW : 1.2 x 1.15  |                  |
| FRD1 : 1.38 x 2.25 | KW1 : 0.75X1.15  |                  |
| SW : 1.2 x 1.35    |                  |                  |

NOTE: ALL DIMENSIONS ARE IN METERS

| REFERENCE:       |                          | NORTH: |
|------------------|--------------------------|--------|
| PROPOSED         | <input type="checkbox"/> |        |
| EXISTING         | <input type="checkbox"/> |        |
| TO BE DISMANTLED | <input type="checkbox"/> |        |

Owner's Signature

Structural Engineer's Signature

Architect's Signature

SHEET TITLE : SANCTION DRAWING

BASEMENT-3

SHEET No :