



TERRACE AREA CALC. :- 1ST FL.			
1.	2.87 X 1.55	=	4.45 SQ.M
2.	2.28 X 1.50	=	3.42 SQ.M
3.	2.39 X 1.60	=	3.82 SQ.M
4.	2.39 X 2.26	=	5.40 SQ.M
5.	2.57 X 2.39	=	6.14 SQ.M
6.	5.87 X 1.65	=	9.69 SQ.M
7.	3.33 X 3.18	=	10.58 SQ.M
8.	3.78 X 5.77	=	21.81 SQ.M
TOTAL = 65.28 SQ.M			
TERRACE AREA CALC. :- 3RD,5TH,7TH,9TH FL.			
1.	2.87 X 1.55	=	4.45 SQ.M
2.	2.28 X 1.50	=	3.42 SQ.M
3.	2.39 X 1.60	=	3.82 SQ.M
4.	2.39 X 2.26	=	5.40 SQ.M
5.	2.57 X 2.39	=	6.14 SQ.M
6.	5.87 X 1.65	=	9.69 SQ.M
7.	1.80 X 3.18	=	5.72 SQ.M
8.	1.96 X 5.77	=	11.31 SQ.M
TOTAL = 49.92 SQ.M			

TERRACE AREA CALC. :- 2ND,4TH,6TH,8TH FL.			
1.	2.87 X 1.40	=	4.02 SQ.M
2.	2.29 X 1.40	=	3.21 SQ.M
3.	2.26 X 1.75	=	3.95 SQ.M
4.	2.24 X 2.26	=	5.06 SQ.M
5.	2.57 X 2.26	=	5.81 SQ.M
6.	2.87 X 1.65	=	4.74 SQ.M
7.	2.87 X 1.60	=	4.59 SQ.M
8.	1.25 X 6.35	=	7.94 SQ.M
9.	1.80 X 3.17	=	5.70 SQ.M
TOTAL = 45.02 SQ.M			

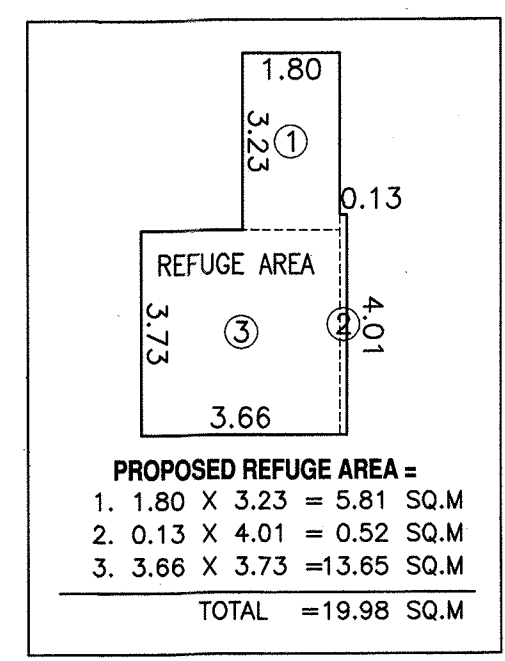

WASH AREA CALC. :- TYPICAL FLOOR AREA			
1.	1.19 X 3.23	=	3.84 SQ.M
2.	1.35 X 3.66	=	4.94 SQ.M
3.	1.35 X 4.65	=	6.28 SQ.M
4.	1.35 X 1.88 X 3	=	7.61 SQ.M
TOTAL = 22.67 SQ.M			
WASH AREA CALC. :- 3RD & 8TH FLOOR AREA			
1.	1.19 X 3.23	=	3.84 SQ.M
2.	1.35 X 3.05	=	4.11 SQ.M
3.	1.35 X 4.65	=	6.28 SQ.M
4.	1.35 X 1.88 X 3	=	7.61 SQ.M
TOTAL = 21.84 SQ.M			


PASSAGE, STAIRCASE & LIFT AREA : 9TH FLOOR AREA			
PASSAGE :-			
P1.	1.65 X 1.55	=	2.56 SQ.M
P2.	1.55 X 4.47	=	6.93 SQ.M
P3.	0.38 X 1.60	=	0.61 SQ.M
P4.	0.15 X 1.60	=	0.24 SQ.M
P5.	4.11 X 2.54	=	10.44 SQ.M
P6.	1.22 X 3.18	=	3.88 SQ.M
P7.	1.52 X 5.38	=	8.18 SQ.M
P8.	2.95 X 3.20	=	9.44 SQ.M
P9.	3.17 X 1.24	=	3.93 SQ.M
P10.	1.22 X 1.35	=	1.65 SQ.M
47.86 SQ.M			
STAIRCASE (FOR PREMIUM) :-			
S1.	2.59 X 4.85	=	12.56 SQ.M
STAIRCASE (FOR FIRE) :-			
S1.	3.45 X 3.20	=	11.04 SQ.M
LIFT (FOR PREMIUM) :-			
S1.	1.83 X 1.83	=	3.35 SQ.M
LIFT (FOR FIRE) :-			
1.	1.83 X 2.44	=	4.47 SQ.M

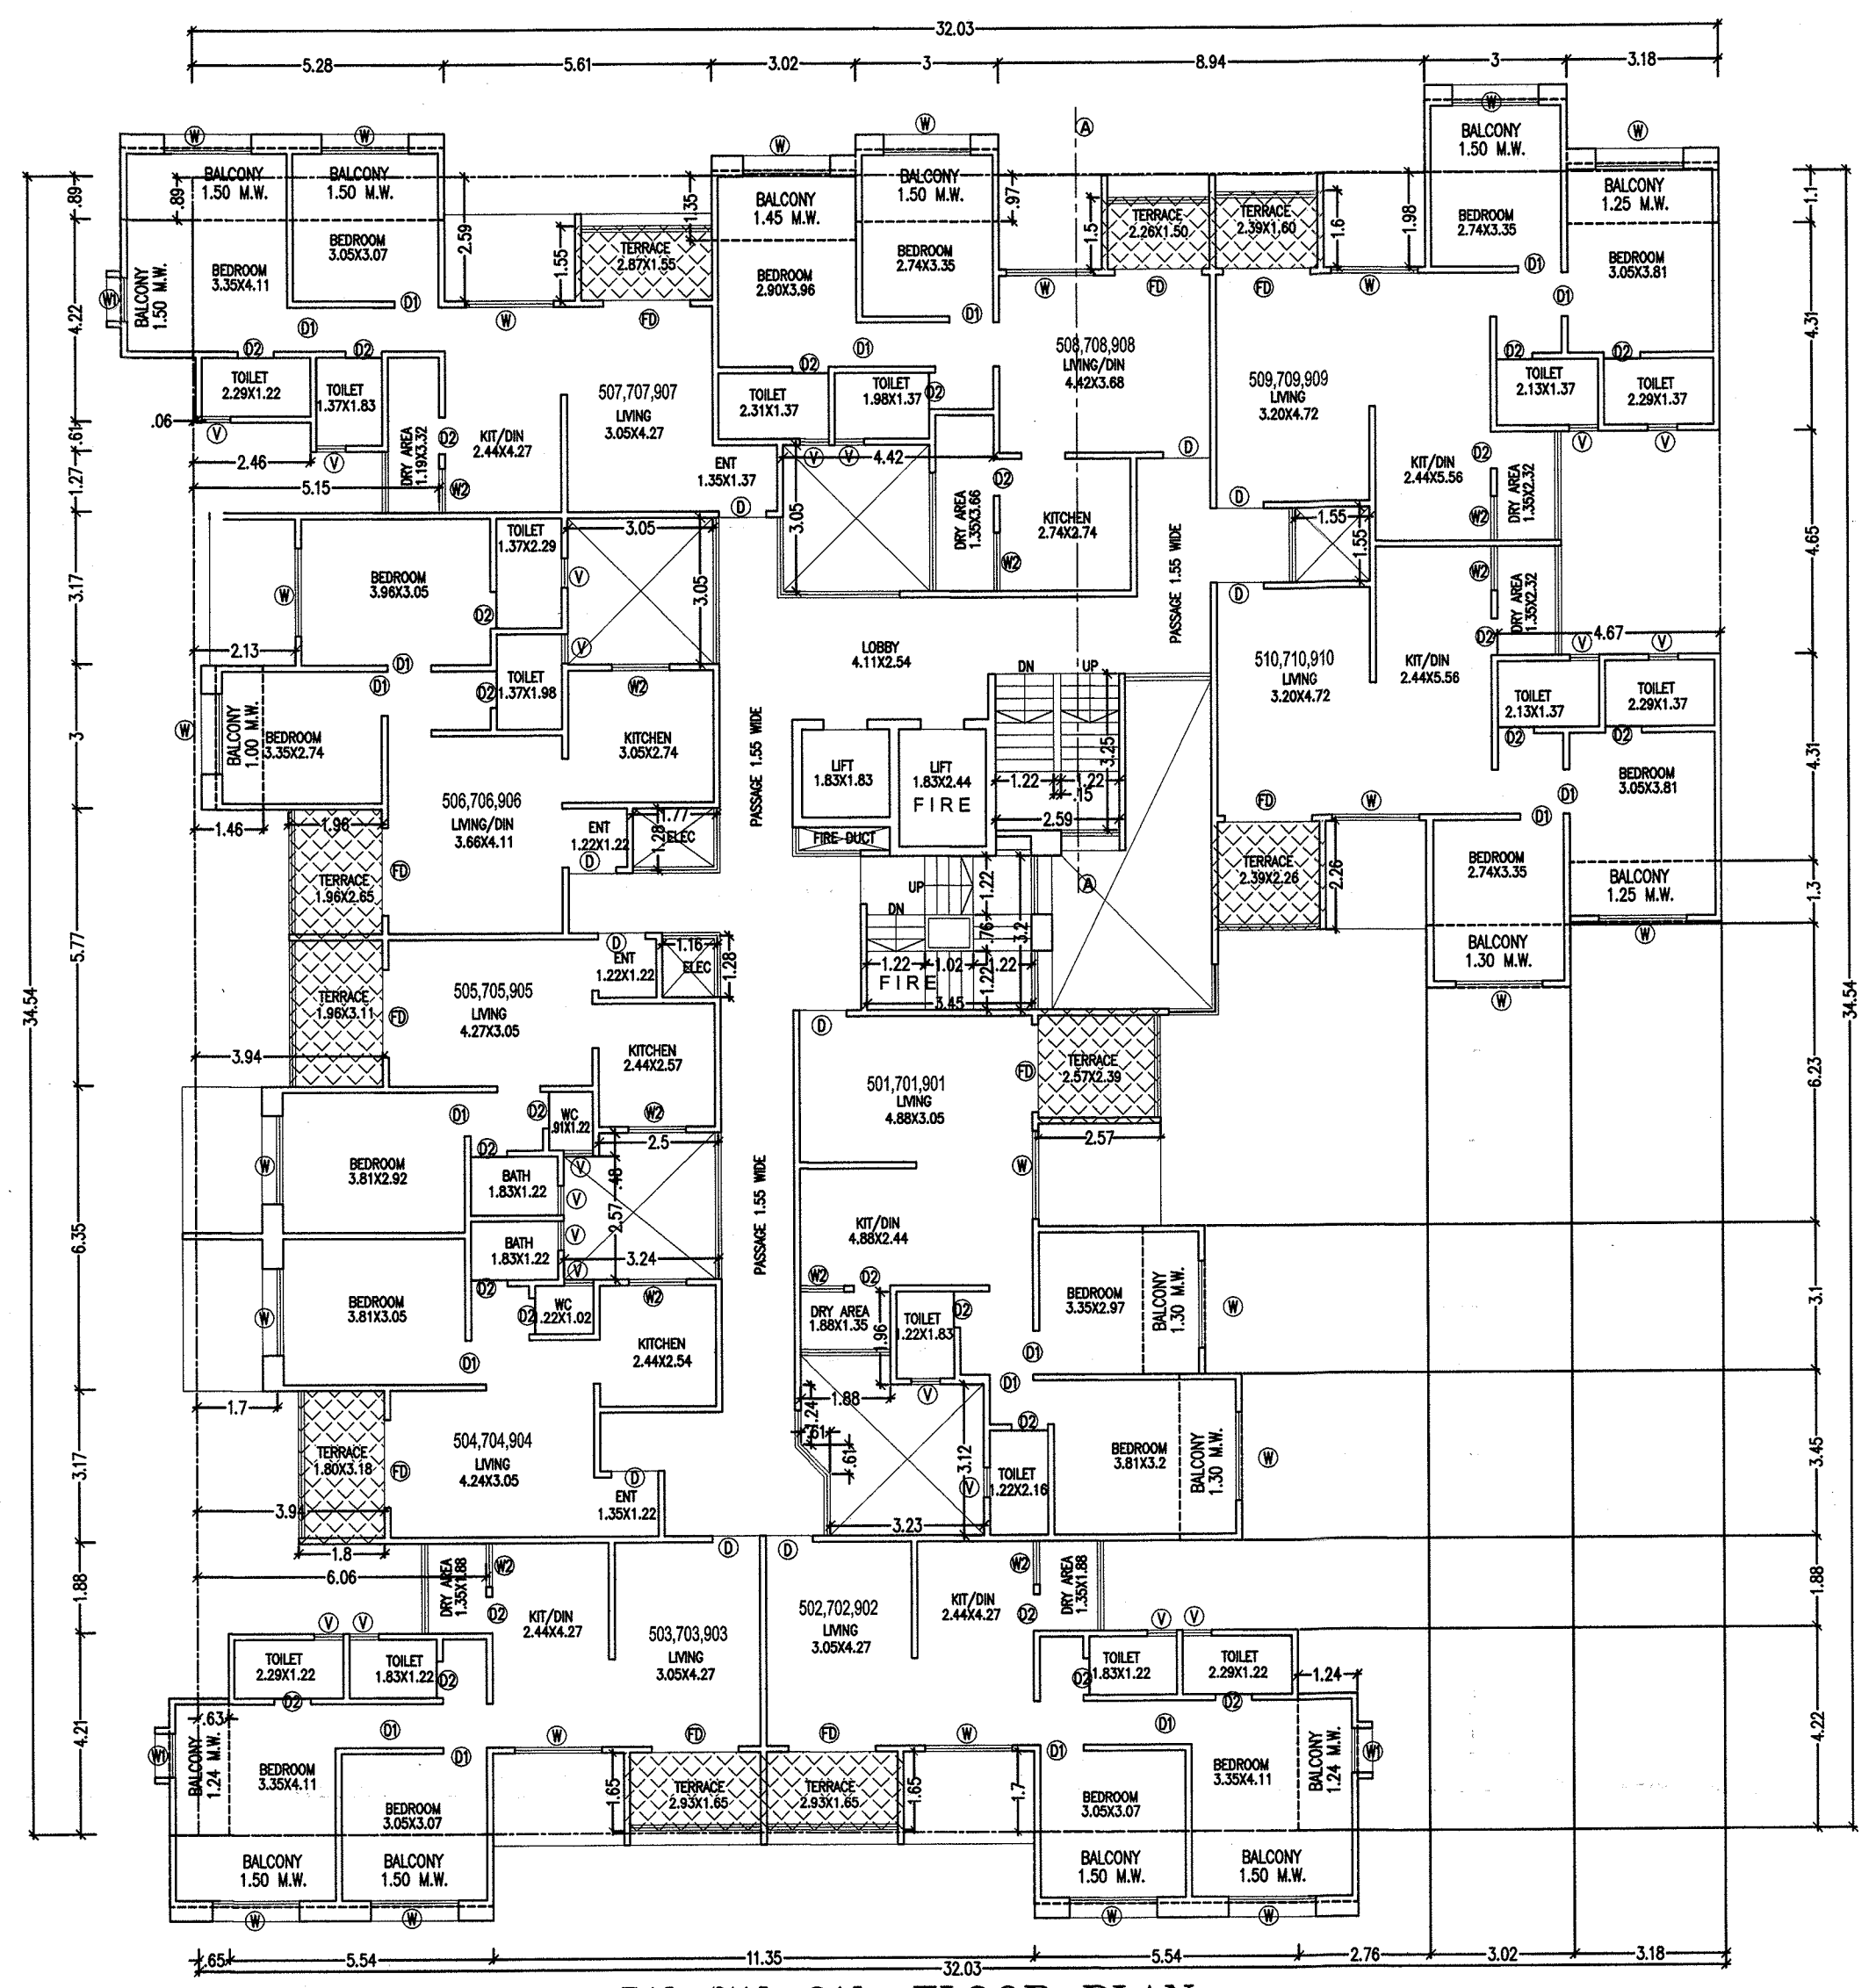

5th,7th,9th FLOOR PLAN

BUILT-UP AREA STATEMENT : FIRST,FIFTH,SEVENTH,NINTH FLOOR AREA			
AREA OF RECT. 32.03 X 34.54 = 1106.32 SQ.M			
STANDARD DEDUCTIONS :-			
1.	5.28 X 0.89	=	4.70 SQ.M
2.	5.61 X 2.59	=	14.53 SQ.M
3.	3.02 X 1.35	=	4.08 SQ.M
4.	3.00 X 0.97	=	2.91 SQ.M
5.	8.94 X 1.98	=	17.70 SQ.M
6.	3.17 X 1.10	=	3.49 SQ.M
7.	4.67 X 4.65	=	21.72 SQ.M
8.	3.18 X 1.30	=	4.13 SQ.M
9.	2.76 X 2.18	=	6.02 SQ.M
10.	1.80 X 2.95	=	5.31 SQ.M
11.	3.54 X 0.28	=	0.99 SQ.M
12.	5.40 X 8.13	=	43.90 SQ.M
13.	8.95 X 18.88	=	168.98 SQ.M
14.	3.22 X 3.10	=	9.98 SQ.M
15.	2.46 X 3.45	=	8.49 SQ.M
16.	5.41 X 1.88	=	10.17 SQ.M
17.	11.35 X 1.70	=	19.29 SQ.M
18.	0.65 X 4.22	=	2.74 SQ.M
19.	6.06 X 1.88	=	11.39 SQ.M
20.	3.94 X 3.18	=	12.53 SQ.M
21.	1.70 X 6.35	=	10.80 SQ.M
22.	3.94 X 5.77	=	22.73 SQ.M
23.	1.46 X 3.00	=	4.38 SQ.M
24.	2.13 X 3.17	=	6.75 SQ.M
25.	2.46 X 1.88	=	4.62 SQ.M
26.	0.05 X 1.35	=	0.07 SQ.M
27.	1.63 X 1.27	=	2.07 SQ.M
28.	1.07 X 3.23	=	3.46 SQ.M
29.	3.05 X 3.05	=	9.30 SQ.M
30.	1.77 X 1.28	=	2.27 SQ.M
31.	1.16 X 1.28	=	1.48 SQ.M
32.	2.50 X 0.48	=	1.20 SQ.M
33.	3.24 X 2.57	=	8.33 SQ.M
34.	3.23 X 3.12	=	10.08 SQ.M
35.	0.5 X 0.86 X 0.43	=	0.18 SQ.M
36.	0.61 X 1.24	=	0.76 SQ.M
37.	1.88 X 1.96	=	3.68 SQ.M
38.	1.97 X 0.55	=	1.08 SQ.M
39.	0.74 X 0.28	=	0.21 SQ.M
40.	1.83 X 2.44	=	4.47 SQ.M
41.	1.83 X 1.83	=	3.35 SQ.M
42.	1.61 X 1.55	=	2.50 SQ.M
43.	4.42 X 3.05	=	13.48 SQ.M
44.	1.22 X 0.61	=	0.74 SQ.M
TOTAL DEDUCTIONS = 491.11 SQ.M			
NET AREA = 1106.32 - 491.11 = 615.21 SQ.M			

BUILT-UP AREA STATEMENT : SECOND,THIRD ,FOURTH ,SIXTH & EIGHTH FLOOR AREA			
AREA OF RECT. 32.03 X 34.54 = 1106.32 SQ.M			
STANDARD DEDUCTIONS :-			
1.	5.28 X 0.89	=	4.70 SQ.M
2.	5.61 X 2.59	=	14.53 SQ.M
3.	3.02 X 1.40	=	4.22 SQ.M
4.	3.00 X 0.97	=	2.91 SQ.M
5.	8.94 X 1.98	=	17.70 SQ.M
6.	3.17 X 1.10	=	3.49 SQ.M
7.	4.67 X 4.65	=	21.72 SQ.M
8.	3.18 X 1.30	=	4.13 SQ.M
9.	2.76 X 2.18	=	6.02 SQ.M
10.	1.80 X 2.95	=	5.31 SQ.M
11.	3.54 X 0.28	=	0.99 SQ.M
12.	5.40 X 8.13	=	43.90 SQ.M
13.	8.95 X 18.88	=	168.98 SQ.M
14.	3.22 X 3.10	=	9.98 SQ.M
15.	2.46 X 3.45	=	8.49 SQ.M
16.	5.41 X 1.88	=	10.17 SQ.M
17.	11.35 X 1.70	=	19.29 SQ.M
18.	0.65 X 4.22	=	2.74 SQ.M
19.	6.06 X 1.88	=	11.39 SQ.M
20.	3.94 X 3.18	=	12.53 SQ.M
21.	1.70 X 6.35	=	10.80 SQ.M
22.	3.94 X 5.77	=	22.73 SQ.M
23.	1.46 X 3.00	=	4.38 SQ.M
24.	2.13 X 3.17	=	6.75 SQ.M
25.	2.46 X 1.88	=	4.62 SQ.M
26.	0.05 X 1.35	=	0.07 SQ.M
27.	1.63 X 1.27	=	2.07 SQ.M
28.	1.07 X 3.23	=	3.46 SQ.M
29.	3.05 X 3.05	=	9.30 SQ.M
30.	1.77 X 1.28	=	2.27 SQ.M
31.	1.16 X 1.28	=	1.48 SQ.M
32.	2.50 X 0.48	=	1.20 SQ.M
33.	3.24 X 2.57	=	8.33 SQ.M
34.	3.23 X 3.12	=	10.08 SQ.M
35.	0.5 X 0.86 X 0.43	=	0.18 SQ.M
36.	0.61 X 1.24	=	0.76 SQ.M
37.	1.88 X 1.96	=	3.68 SQ.M
38.	1.97 X 0.55	=	1.08 SQ.M
39.	0.74 X 0.28	=	0.21 SQ.M
40.	1.83 X 2.44	=	4.47 SQ.M
41.	1.83 X 1.83	=	3.35 SQ.M
42.	1.61 X 1.55	=	2.50 SQ.M
43.	4.42 X 3.05	=	13.48 SQ.M
TOTAL DEDUCTIONS = 490.43 SQ.M			
NET AREA = 1106.32 - 490.43 = 615.89 SQ.M			

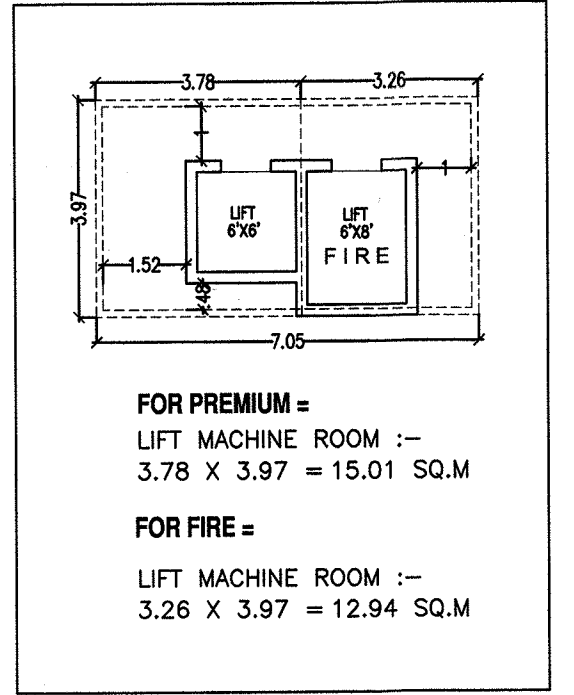

ARCHITECT		OWNER (P.A.H.)	
Ar. PRAKASH KULKARNI CA/98/22909		Mr. DATTATRAY GULABRAO KHANDWE	
PROPOSED & REVISED LAYOUT OF BUILDING 9th, 8th, 7th, 6th, 5th, 4th, 3rd, 2nd, 1st FL. & 1+2/2 AT - LOHAGAON, TAL. HAVELI, PUNE.			
ARCHITECT			
P R A K A S H K U L K A R N I ankur associates A R C H I T E C T S TEJOVALAYA, OFF. NO.-101, 1ST FL., CTS. NO.-1187/19, GHOLE ROAD, SHIVAJINAGAR, PUNE - 411 005, PHONE - 25514790, 25514791 / FAX - 020 25514792 Email : prakash@ankurassociates.in			
DATE	SCALE	DRN BY	618/11
20/06/2017	1 : 100		
2/ANWDE/Standard Size: 200 Lohagaon (SRE 006)/PUN. 005/First Scale Plan/GE9, MED. 14-7-17-2017, 2017mg			