

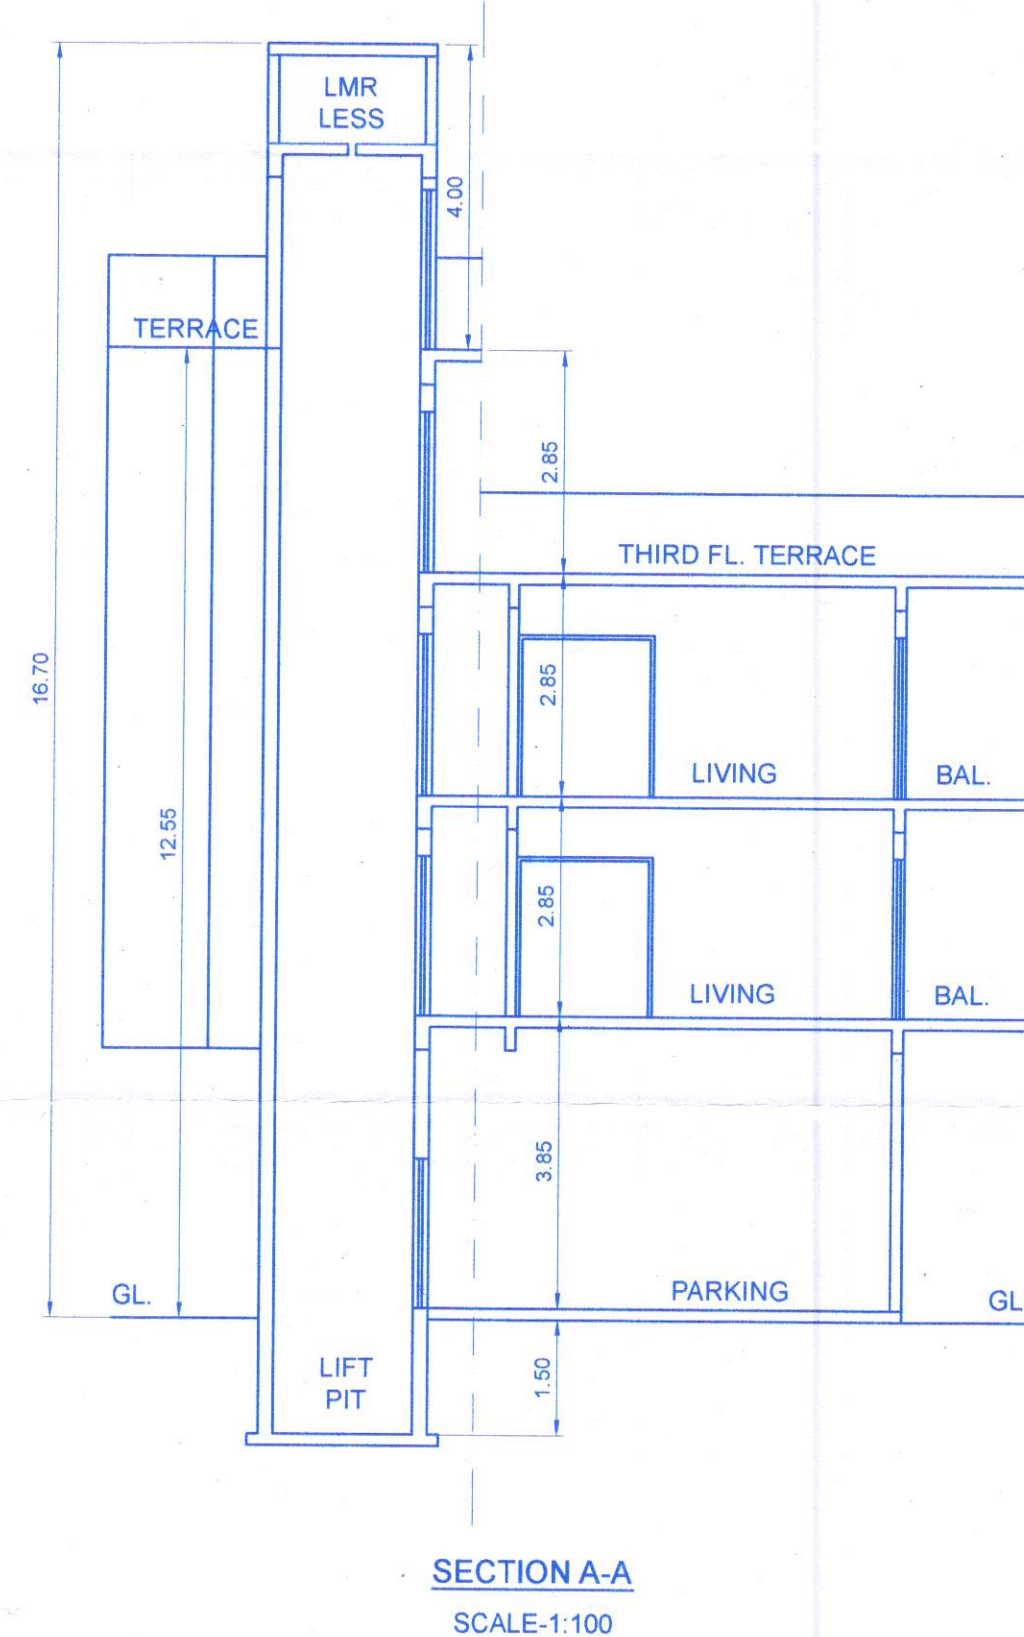
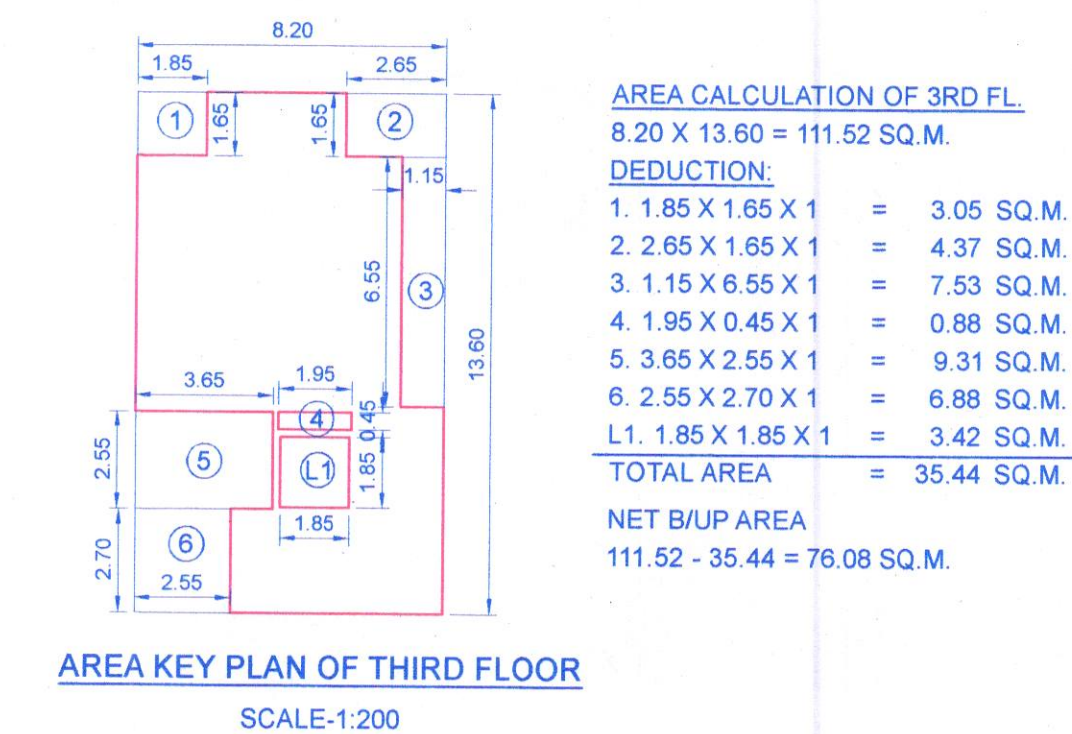
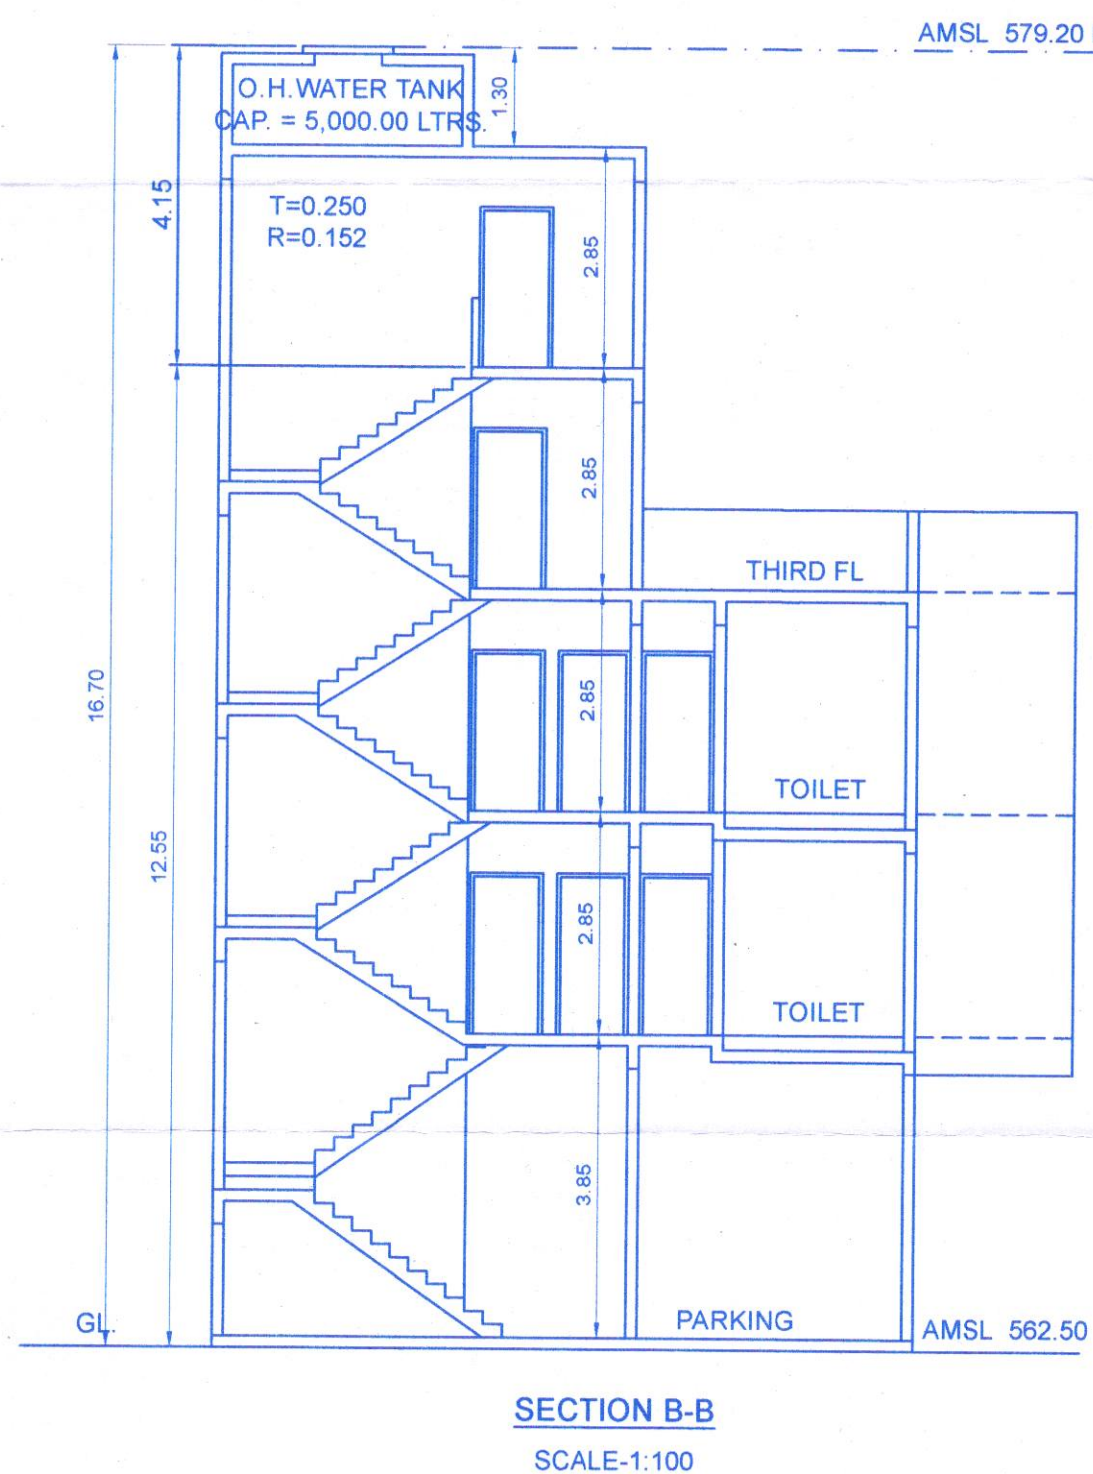
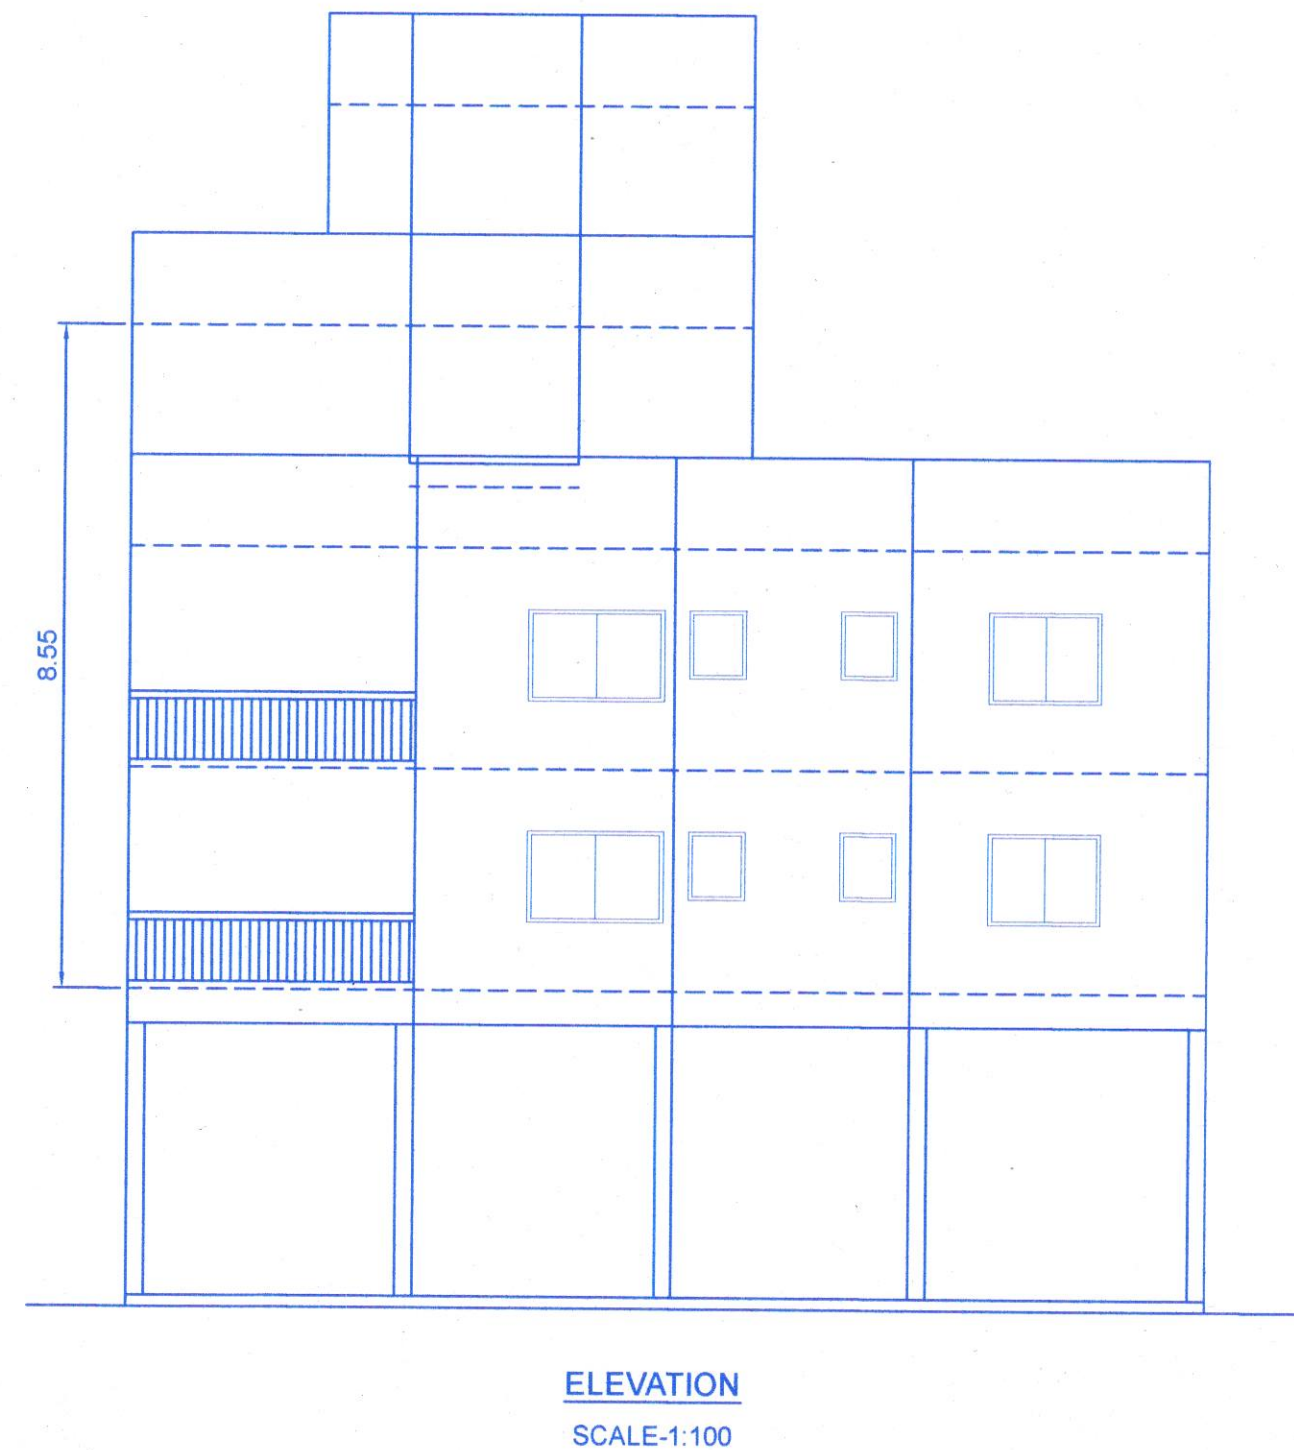


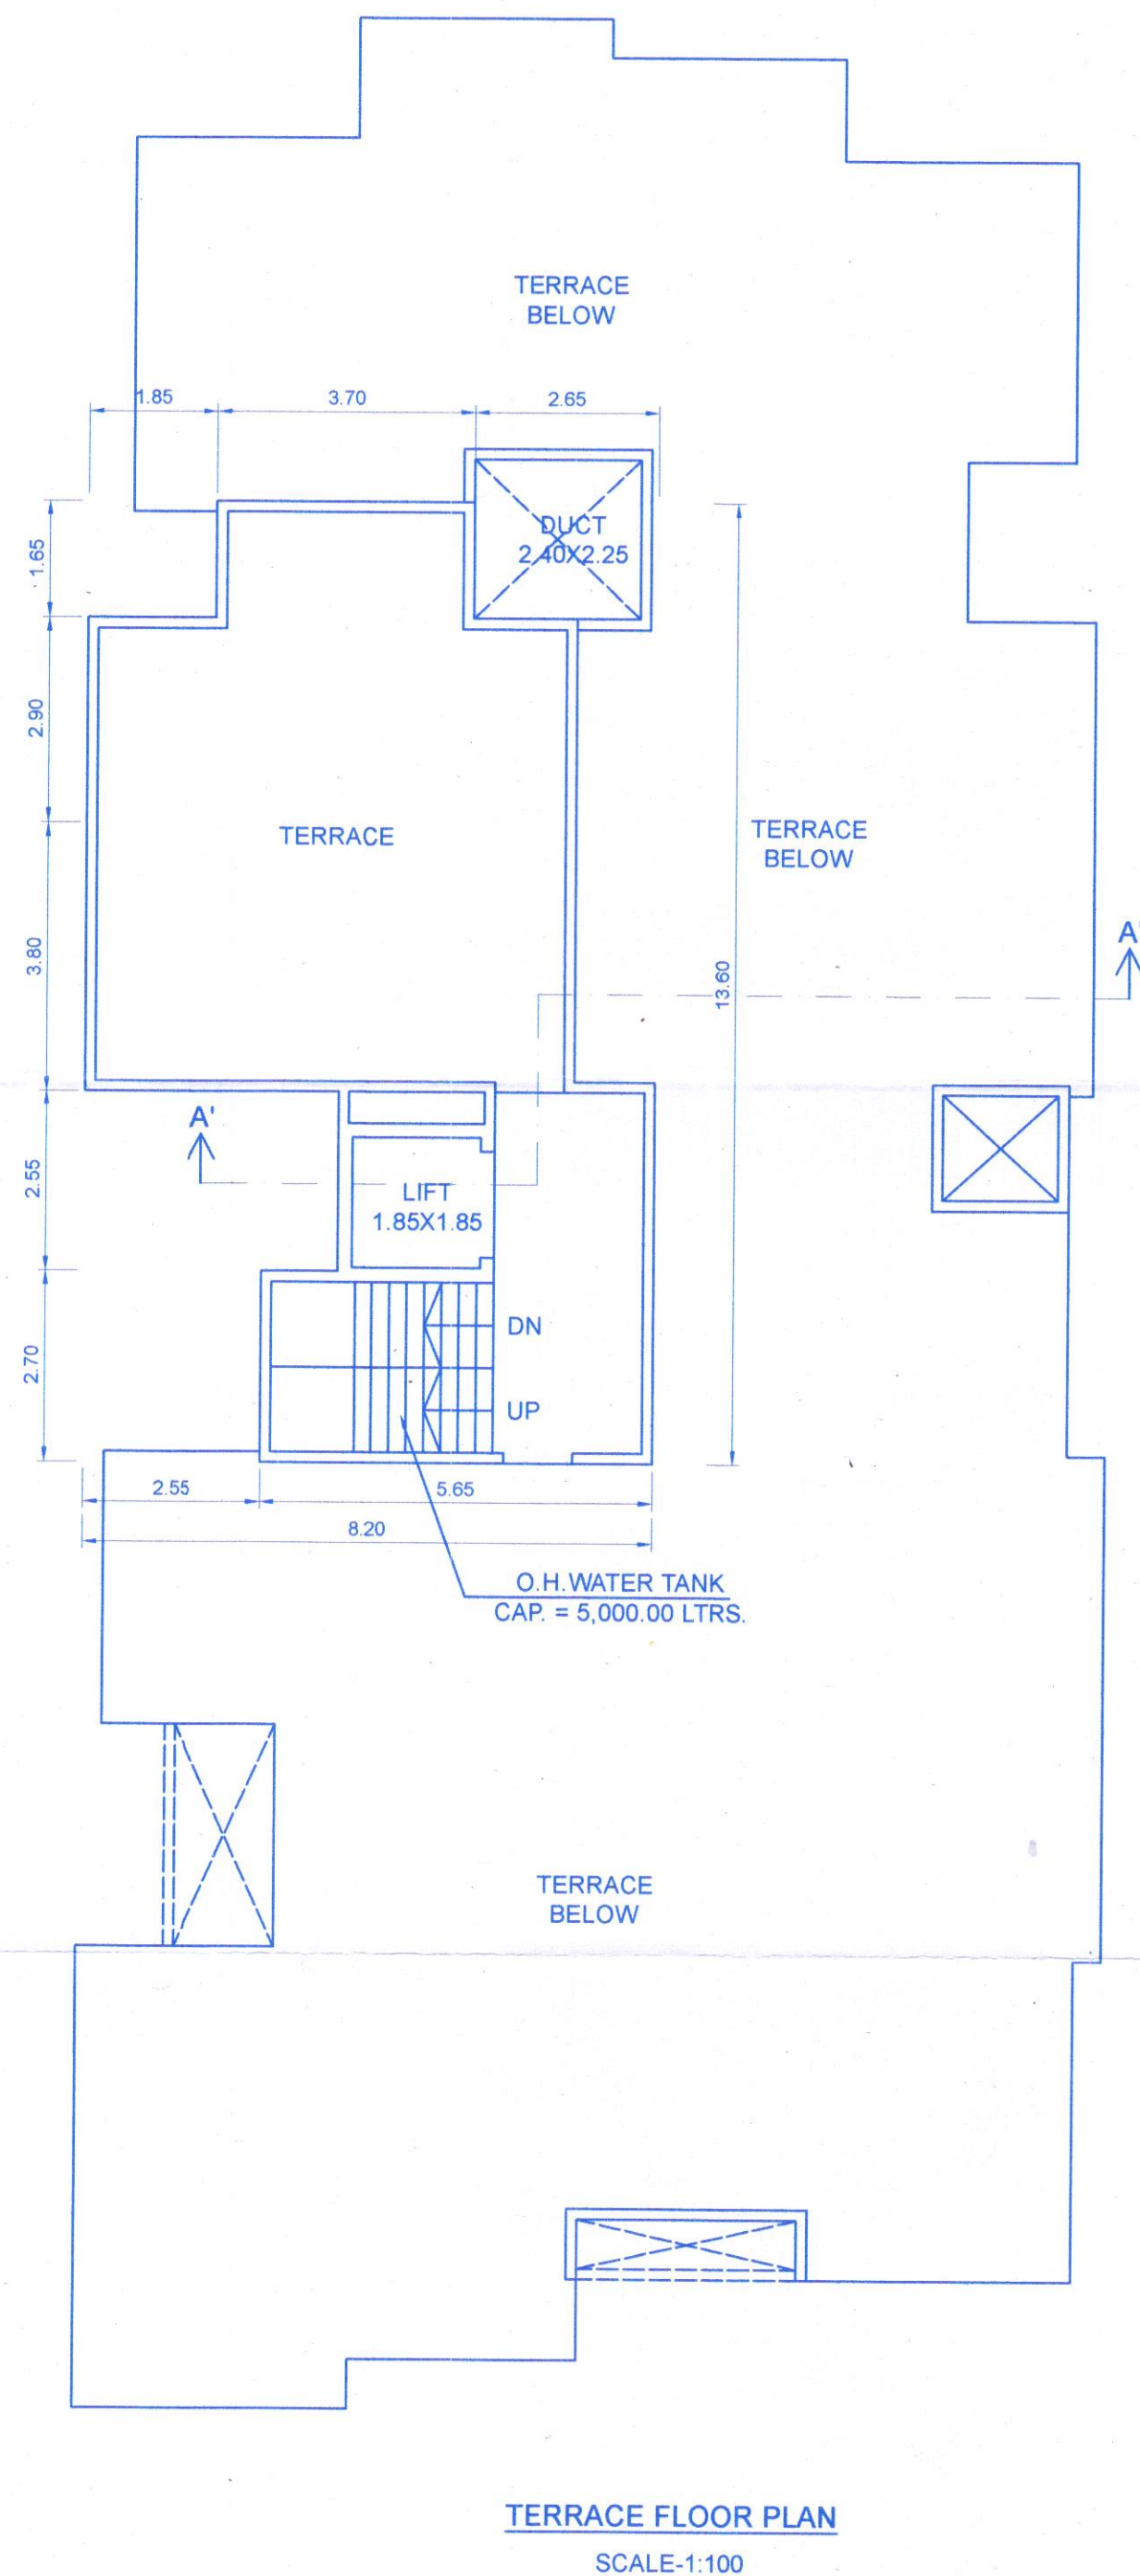

STAMP OF APPROVAL

New Residential Dt-26/06/2023
APPROVED SUBJECT TO CONDITION
APPROVED UNDER COMMENCEMENT
CERTIFICATE NO. 55/07/23
Building Inspector Deputy Engineer

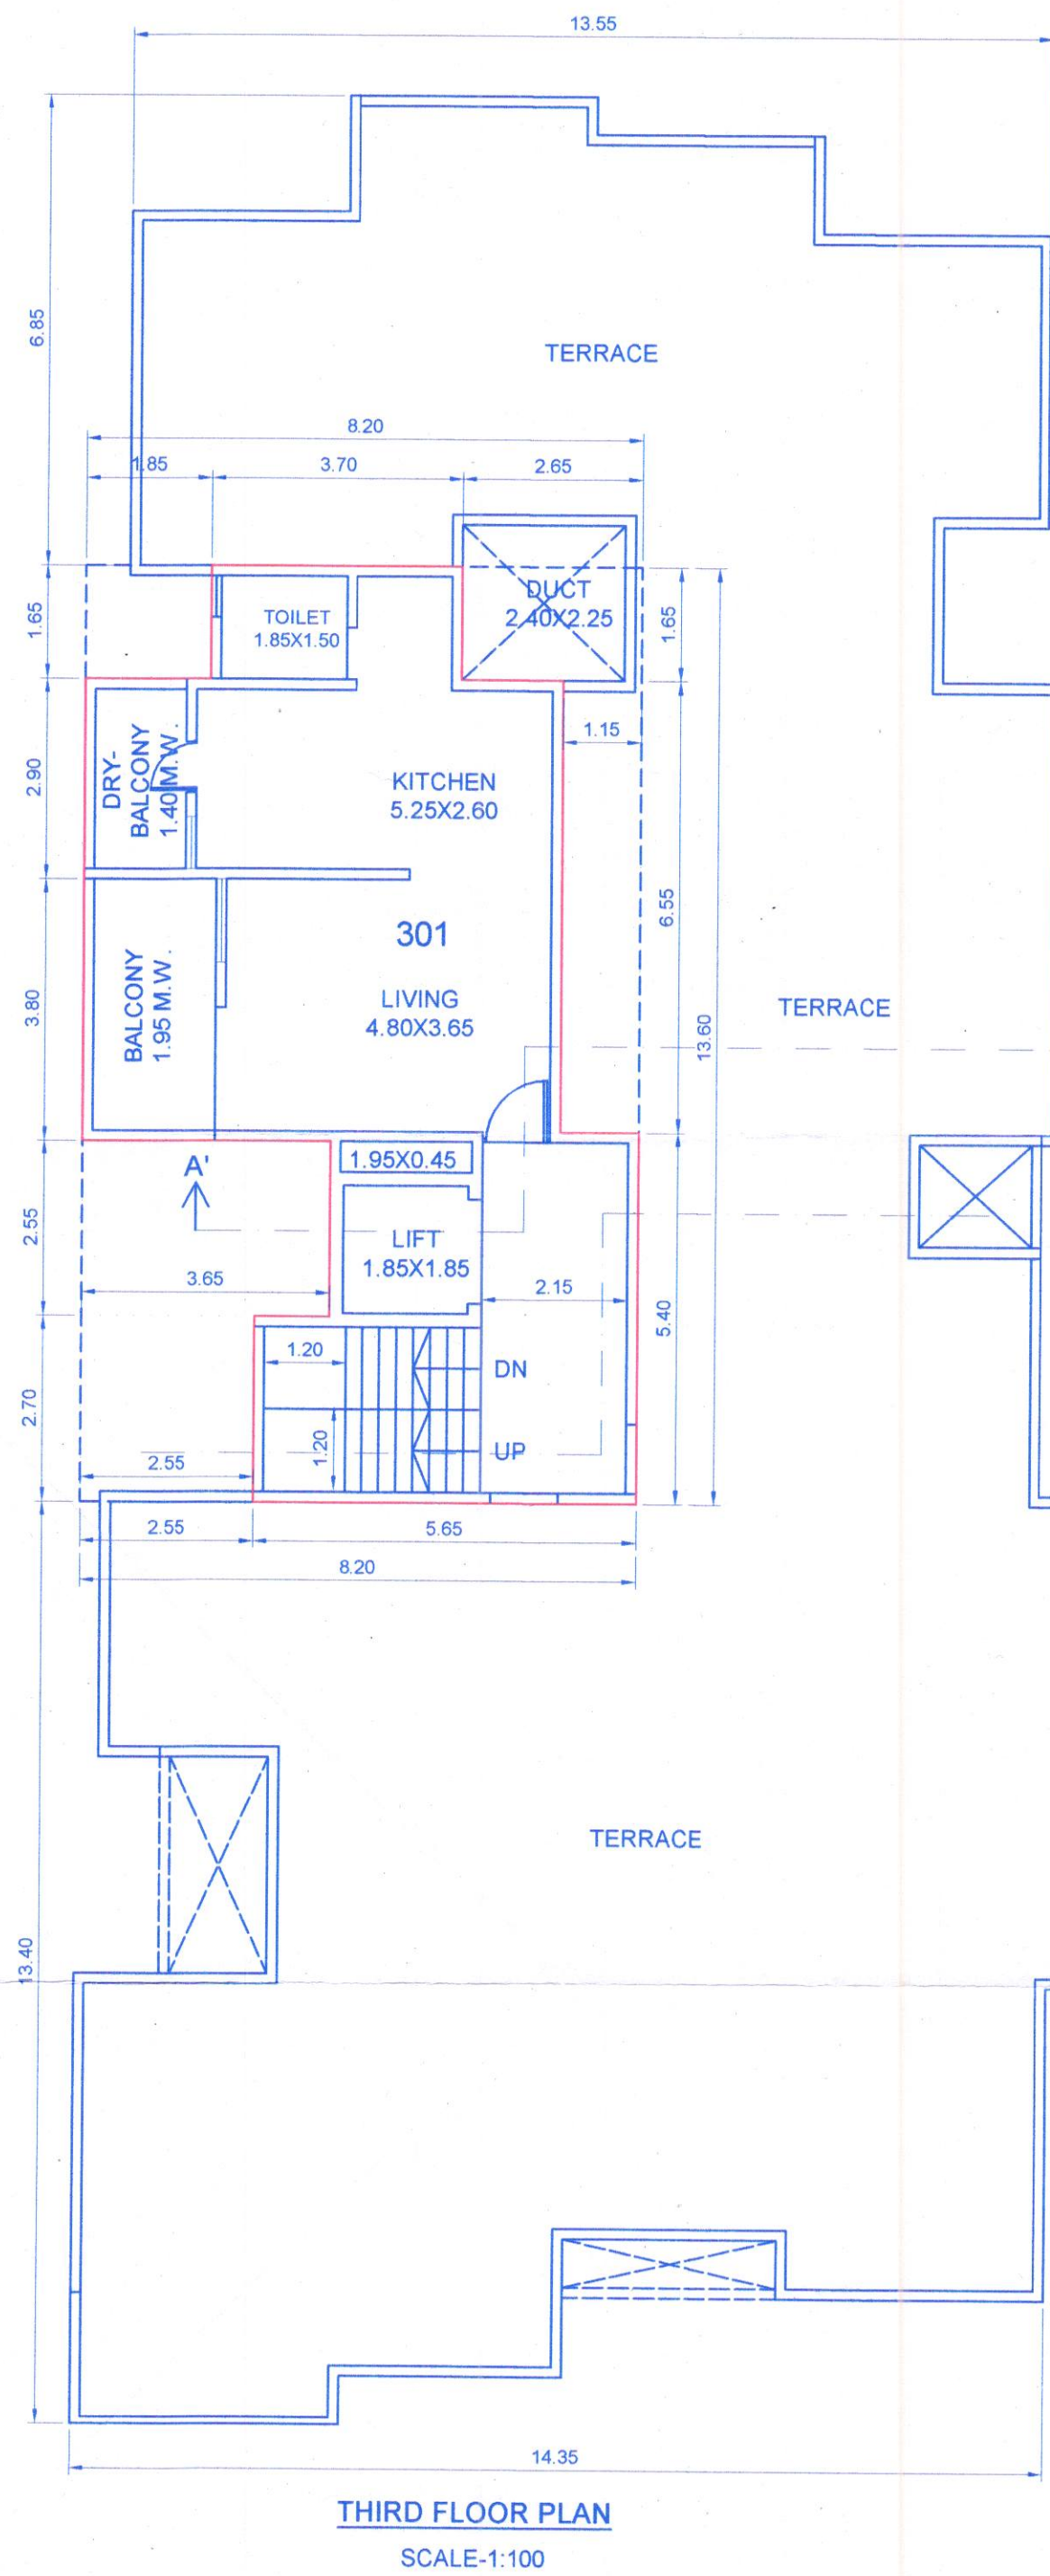